




25.00'  $\begin{matrix} EXC = 30.4 \\ LF = 15.2 \\ CF = 0.3 \end{matrix}$

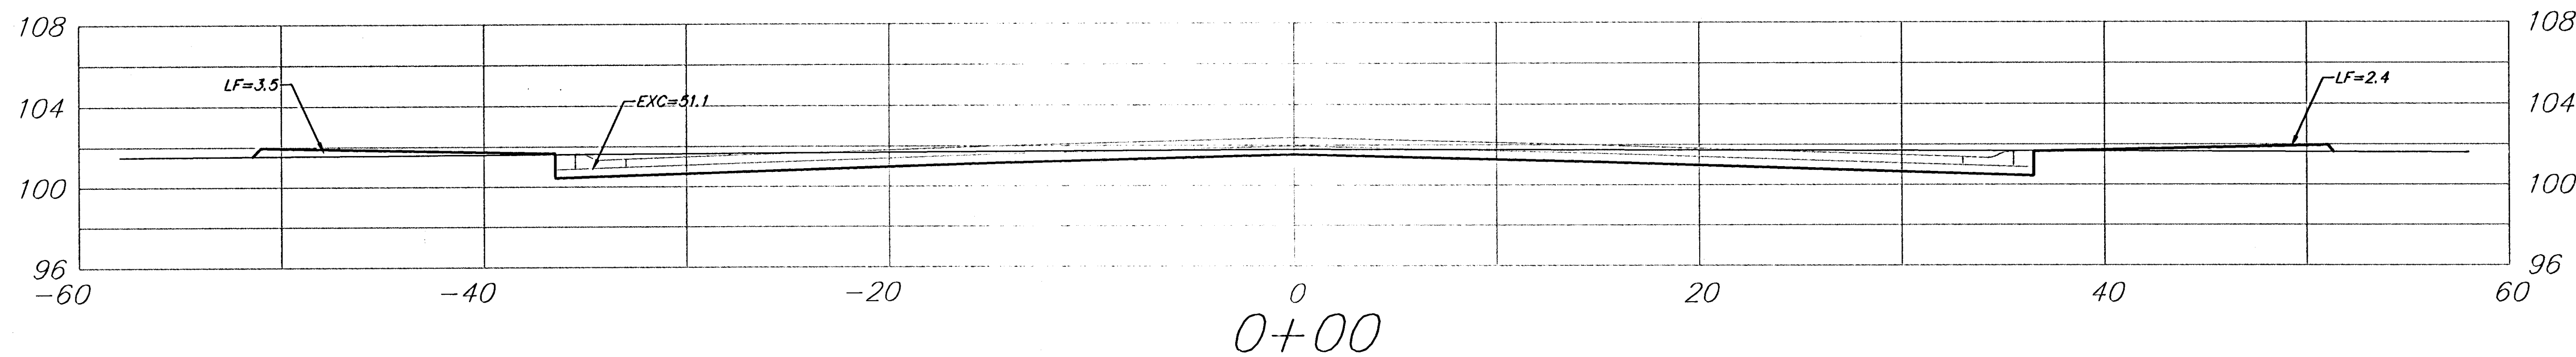


15.00'  $\begin{matrix} EXC = 30.6 \\ LF = 2.7 \\ CF = 0.0 \end{matrix}$

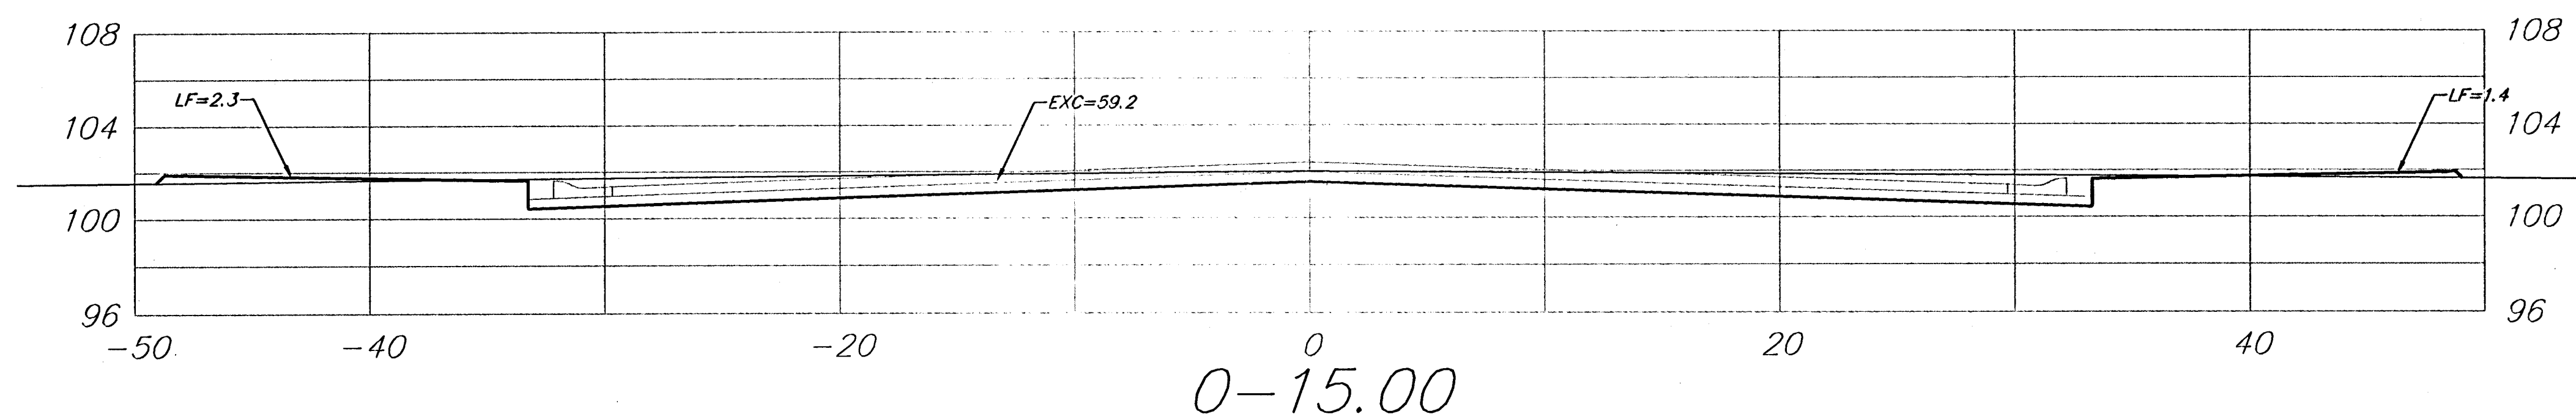

20.00'  $\begin{matrix} EXC = 27.2 \\ LF = 18.1 \\ CF = 0.0 \end{matrix}$

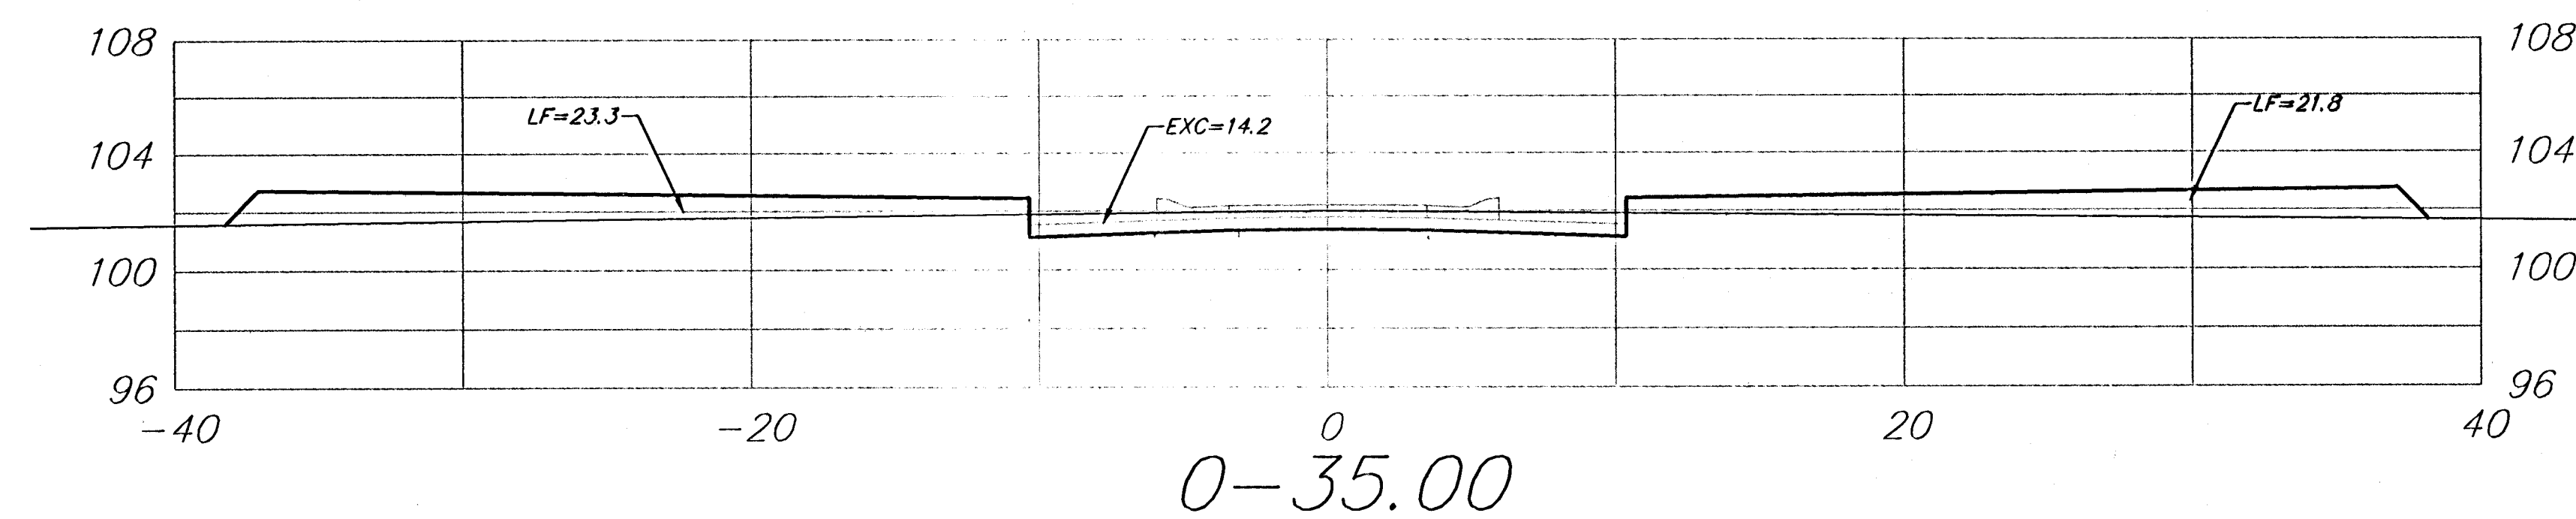

15.00'  $\begin{matrix} EXC = 11.2 \\ LF = 12.5 \\ CF = 0.0 \end{matrix}$

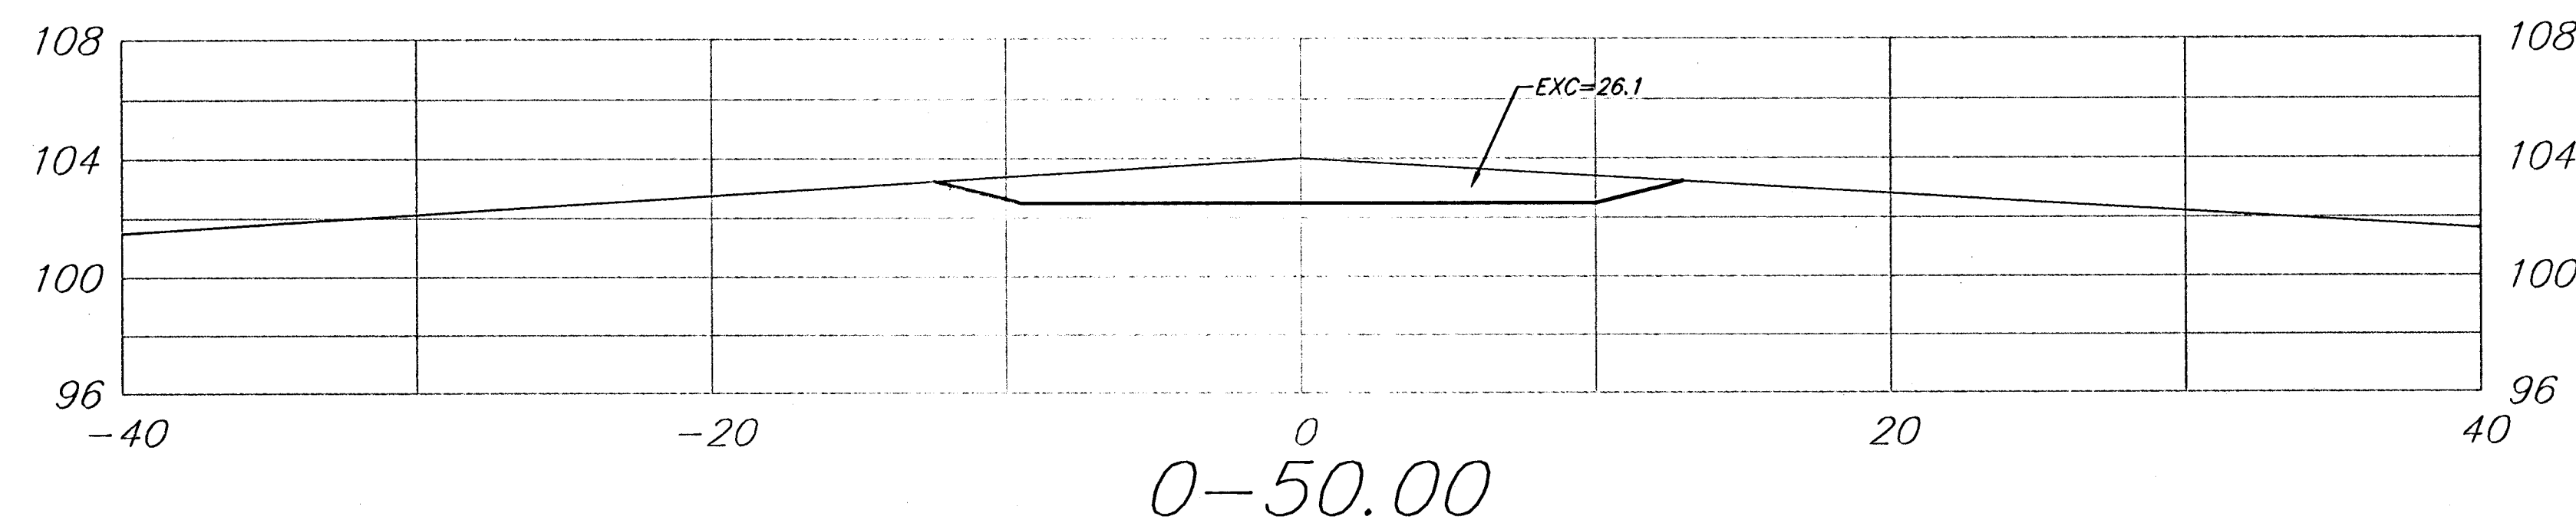

Sheet Totals:  
 Excavation = 99.4 C.Y.  
 Loose Fill = 48.5 C.Y.  
 Compacted Fill = 0.3 C.Y.

Sabin Ct. (Lots 43-60, Block D)

<b>BAUGHMAN COMPANY P.A.</b> ENGINEERING, SURVEYING, & PLANNING <small>316-282-7271 • 315 ELLIS • WICHITA, KANSAS 67211</small>	REV.
	SHEET <b>63</b> OF <b>75</b>
PROJECT NUMBER <b>472-84074</b>	