
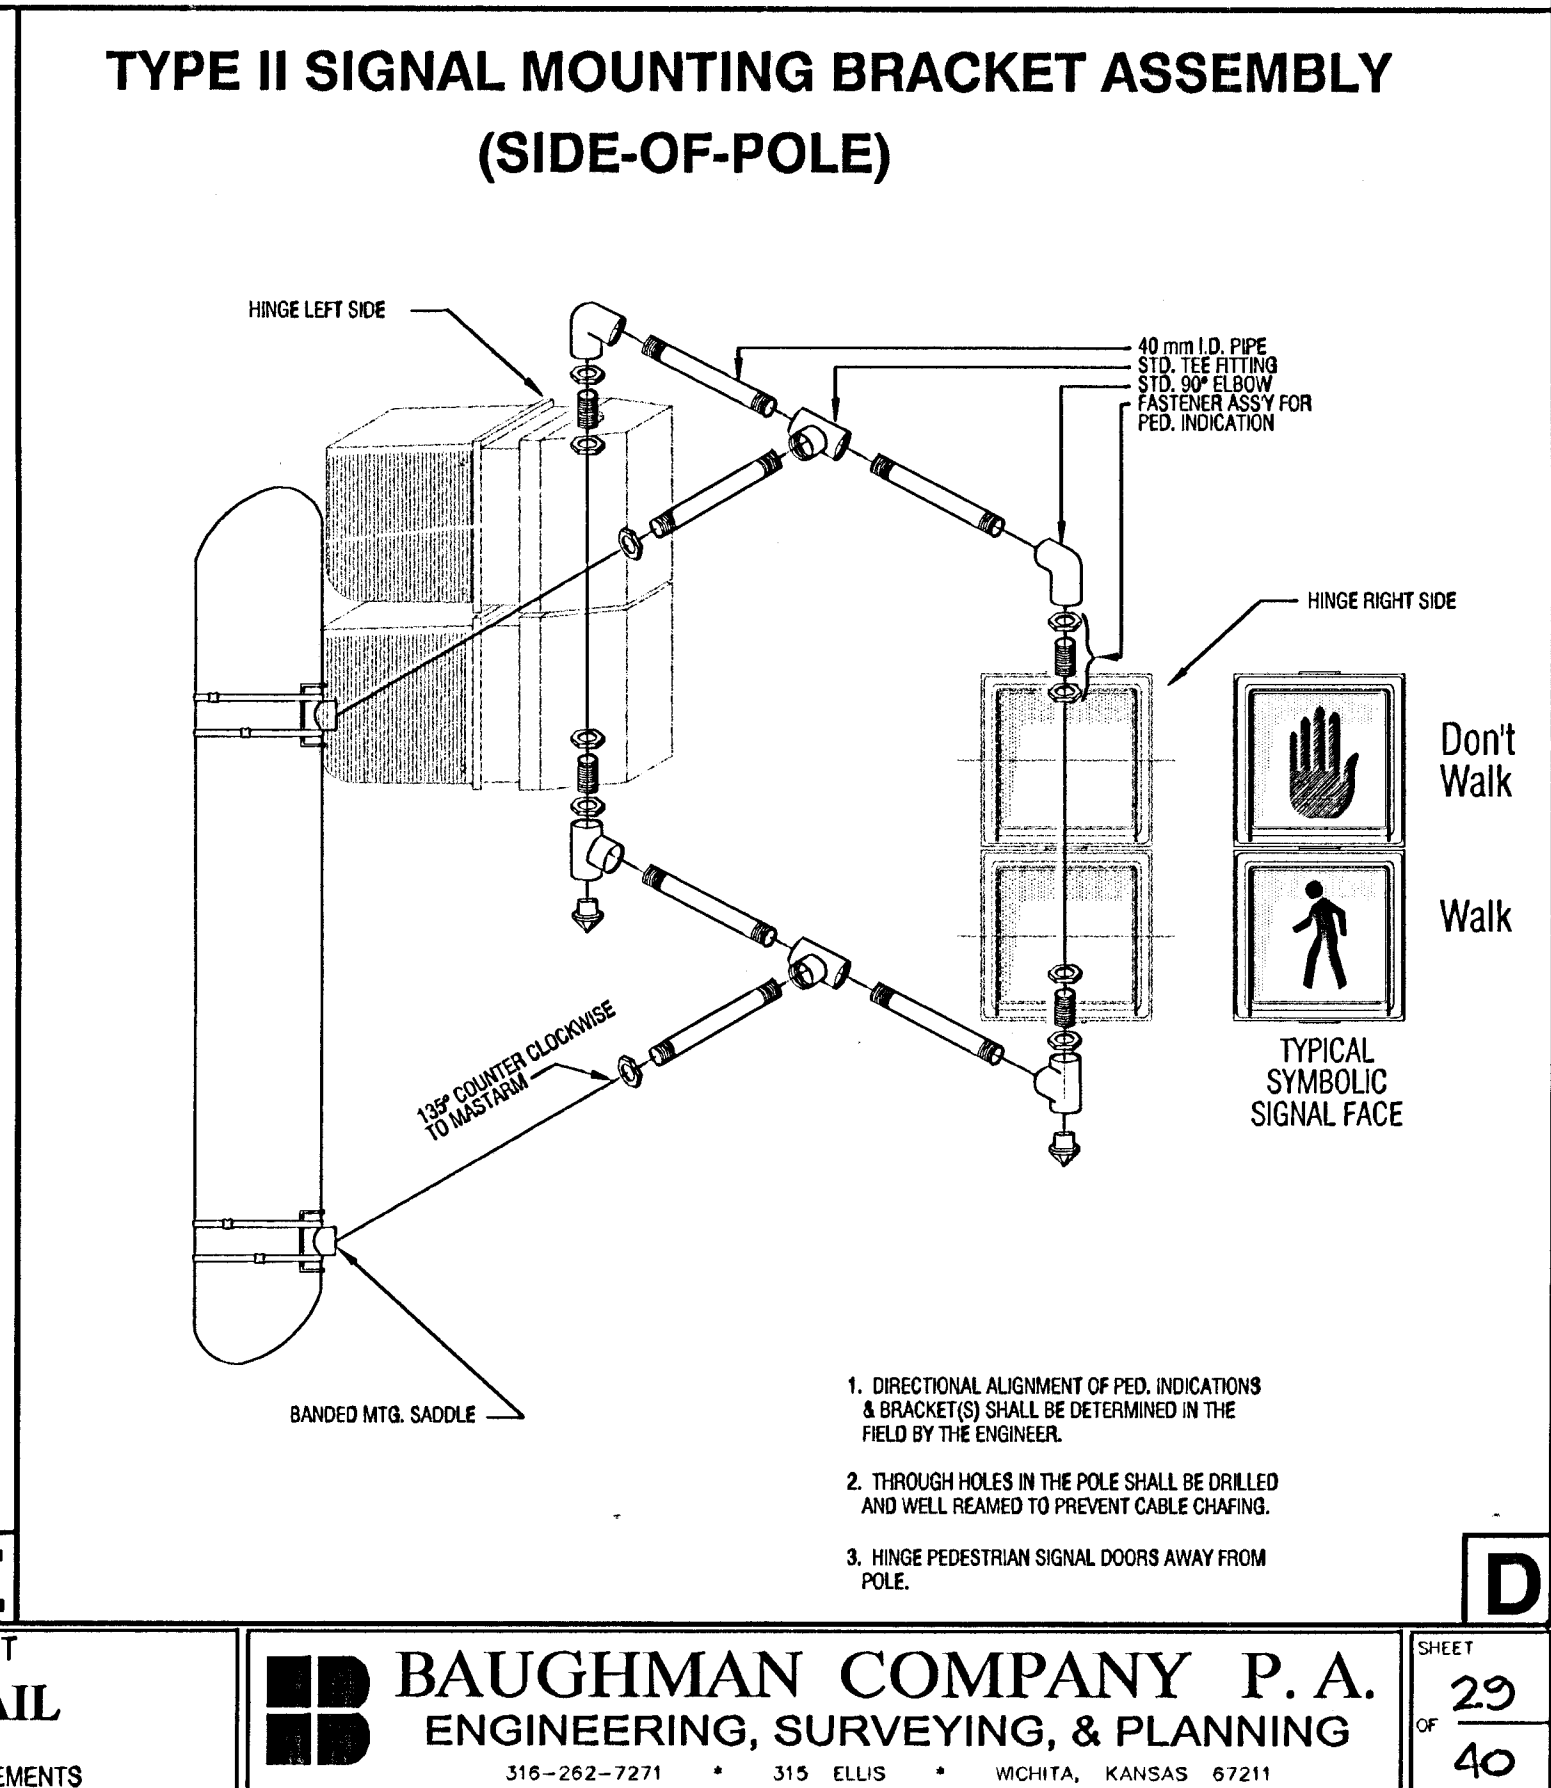
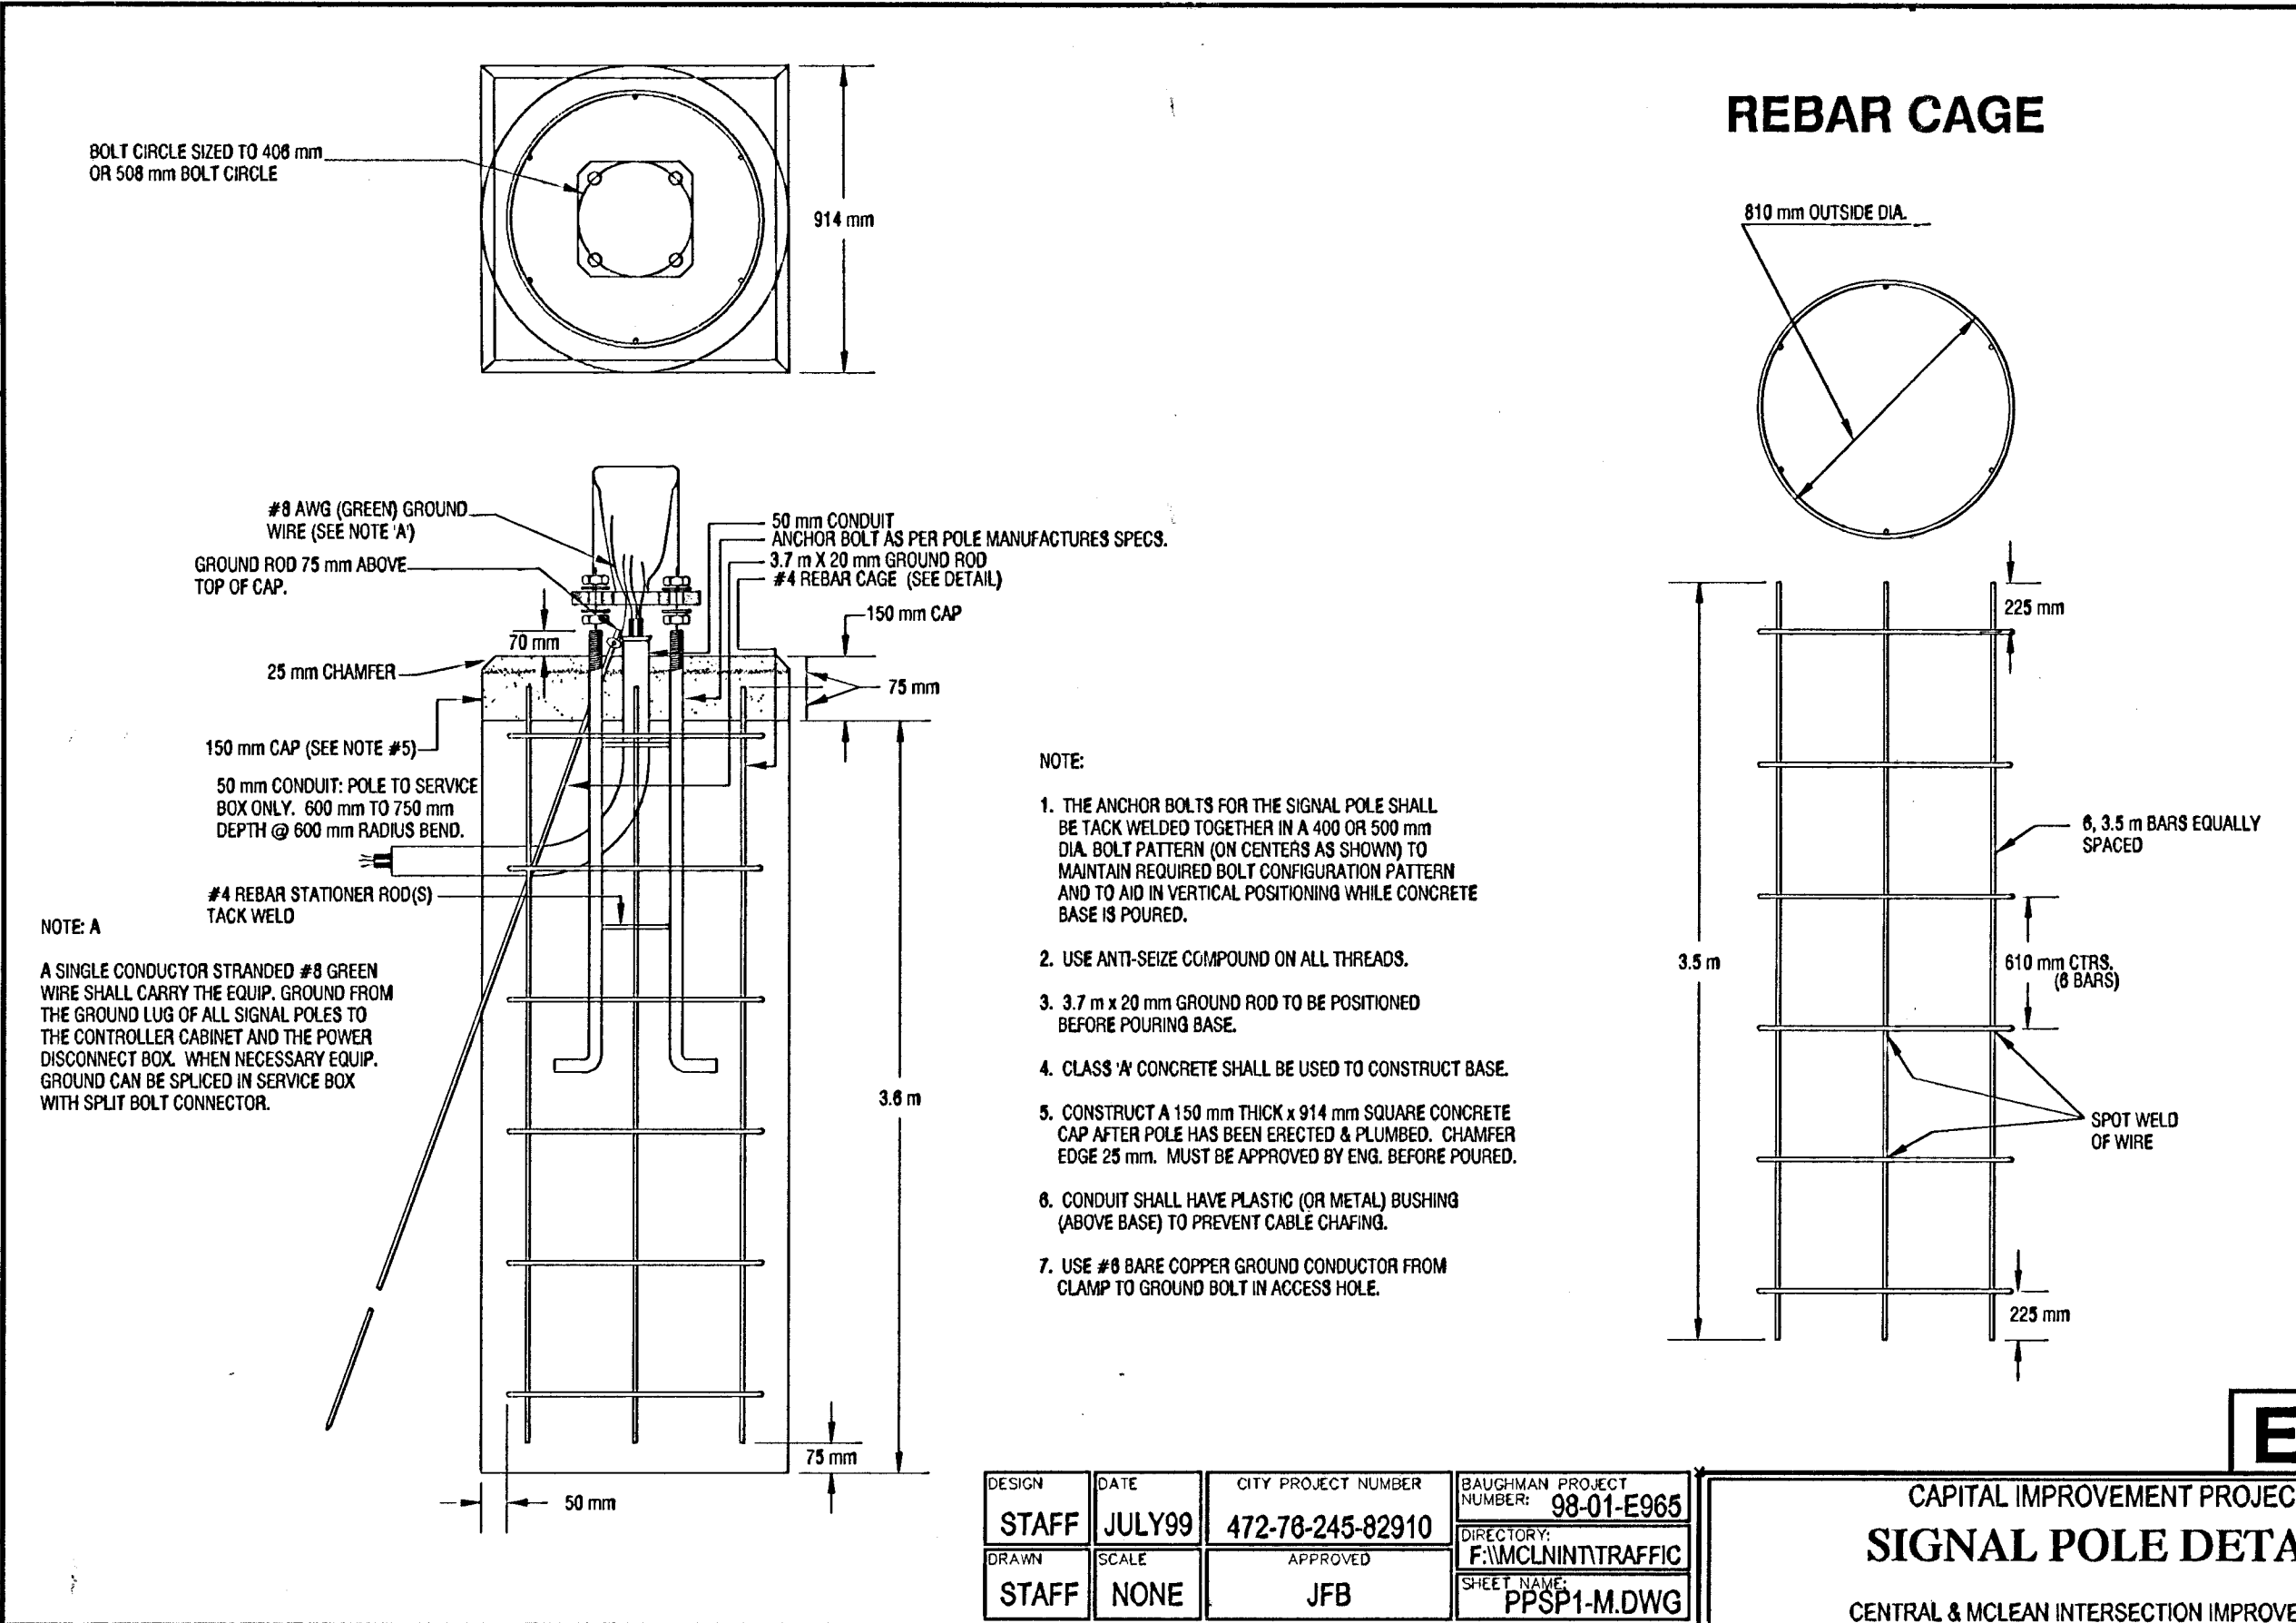
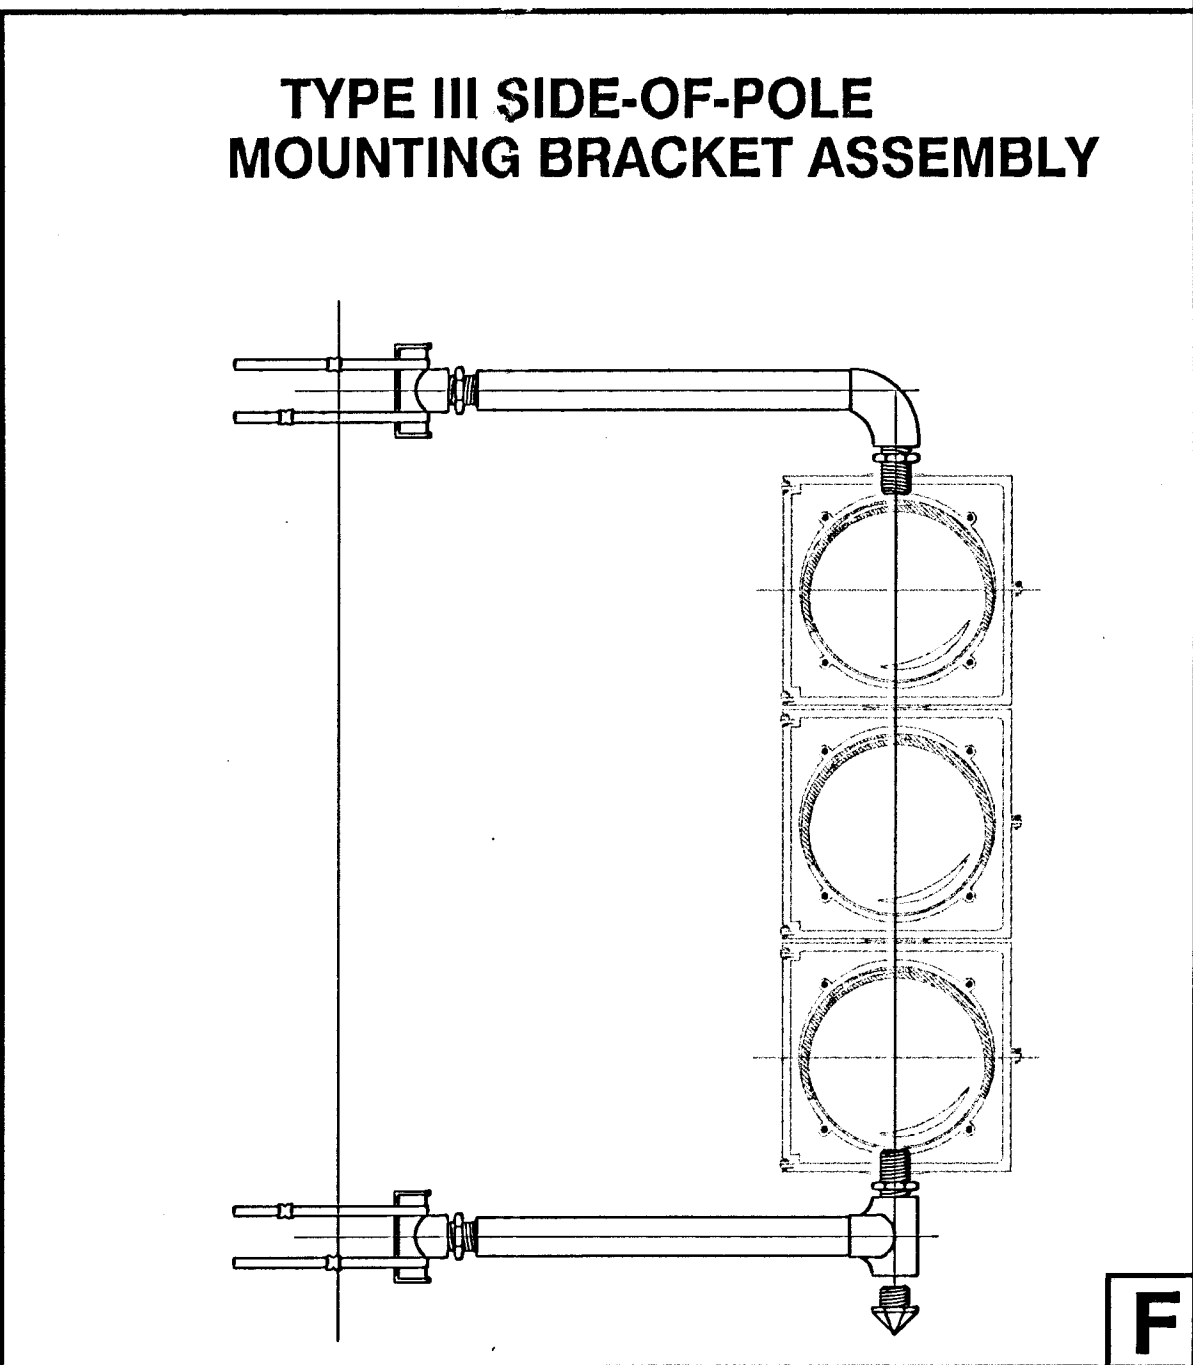
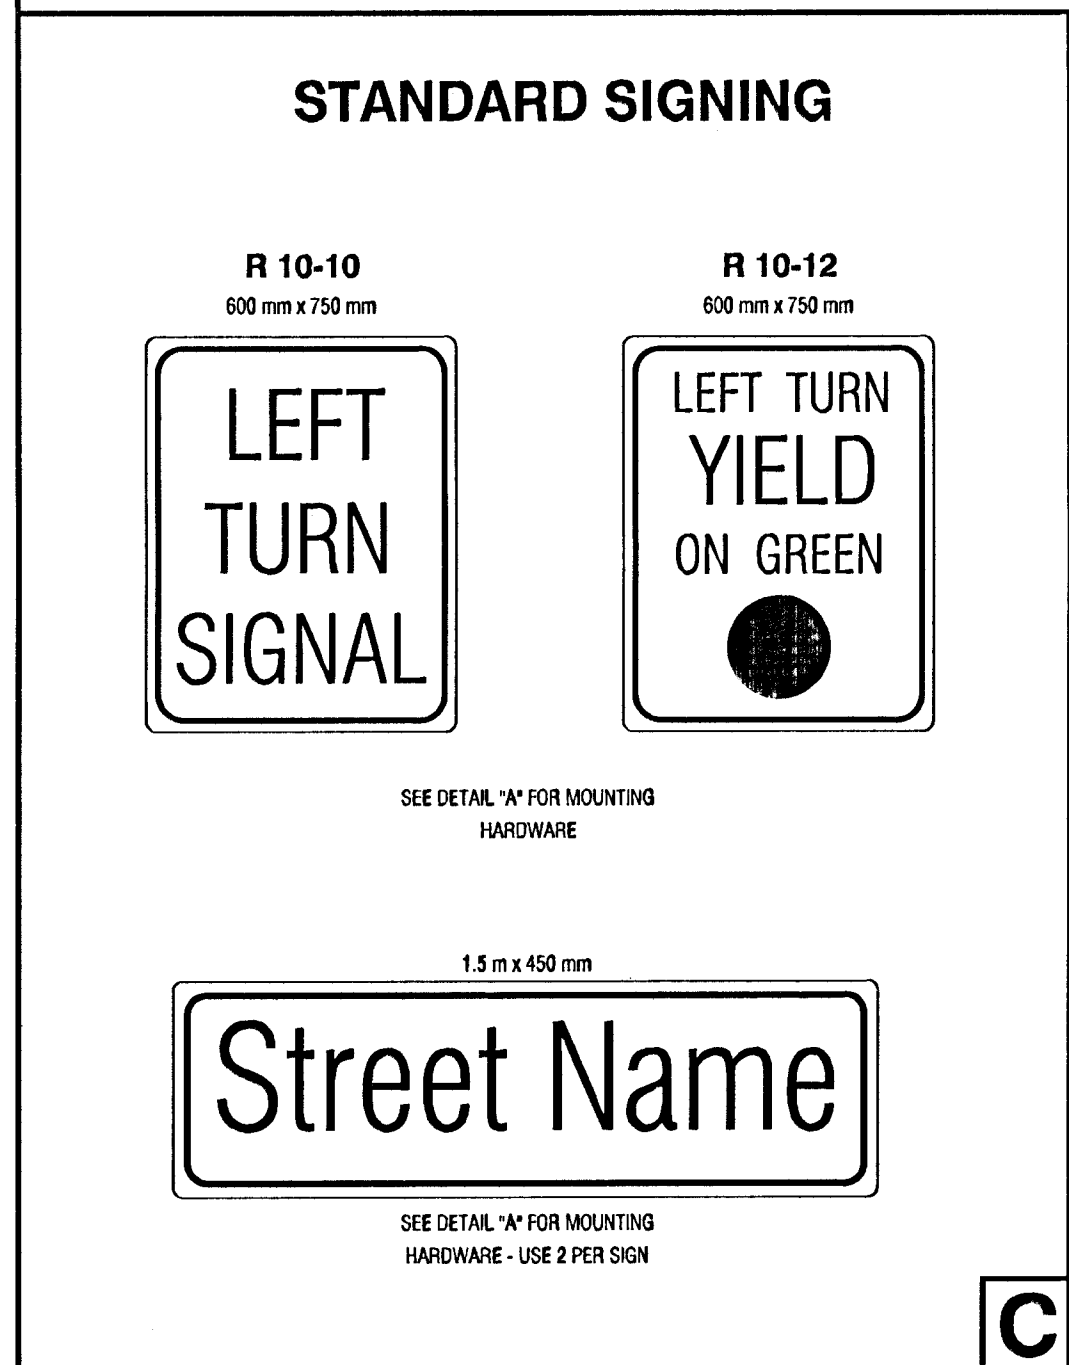
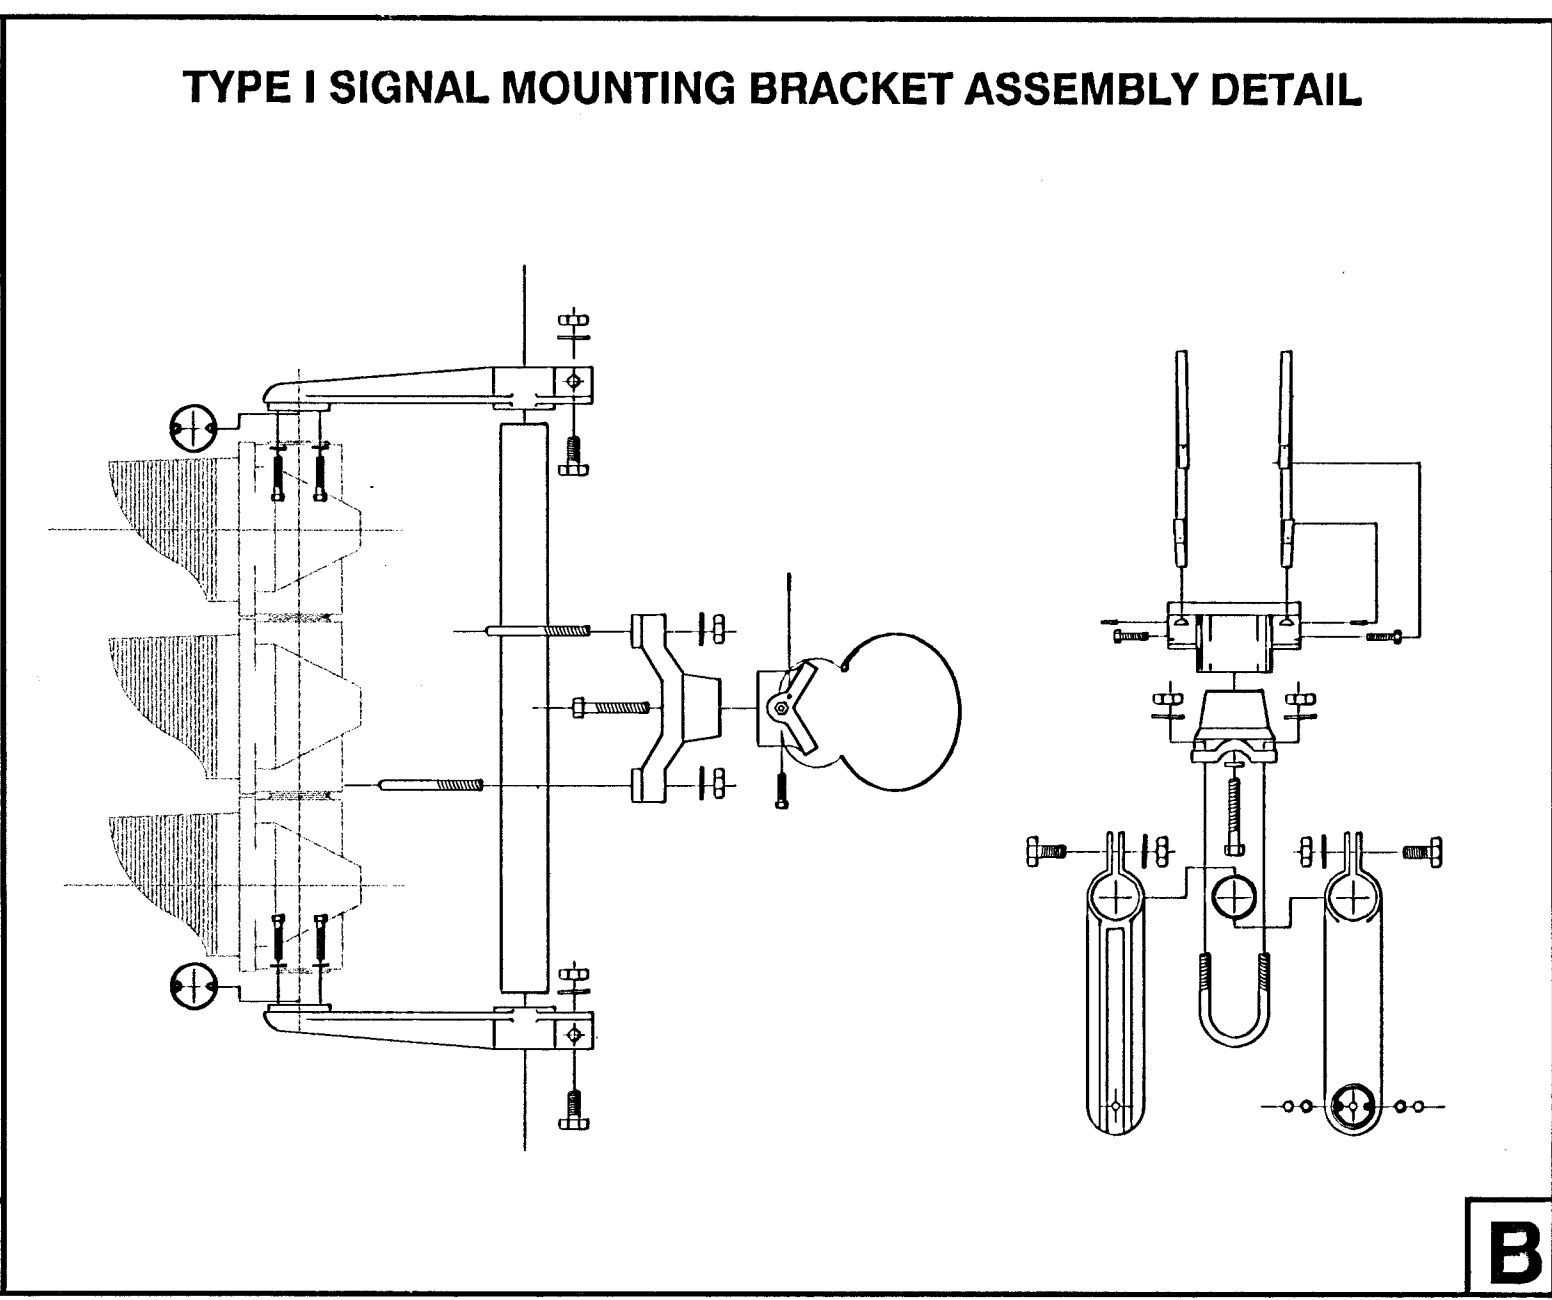
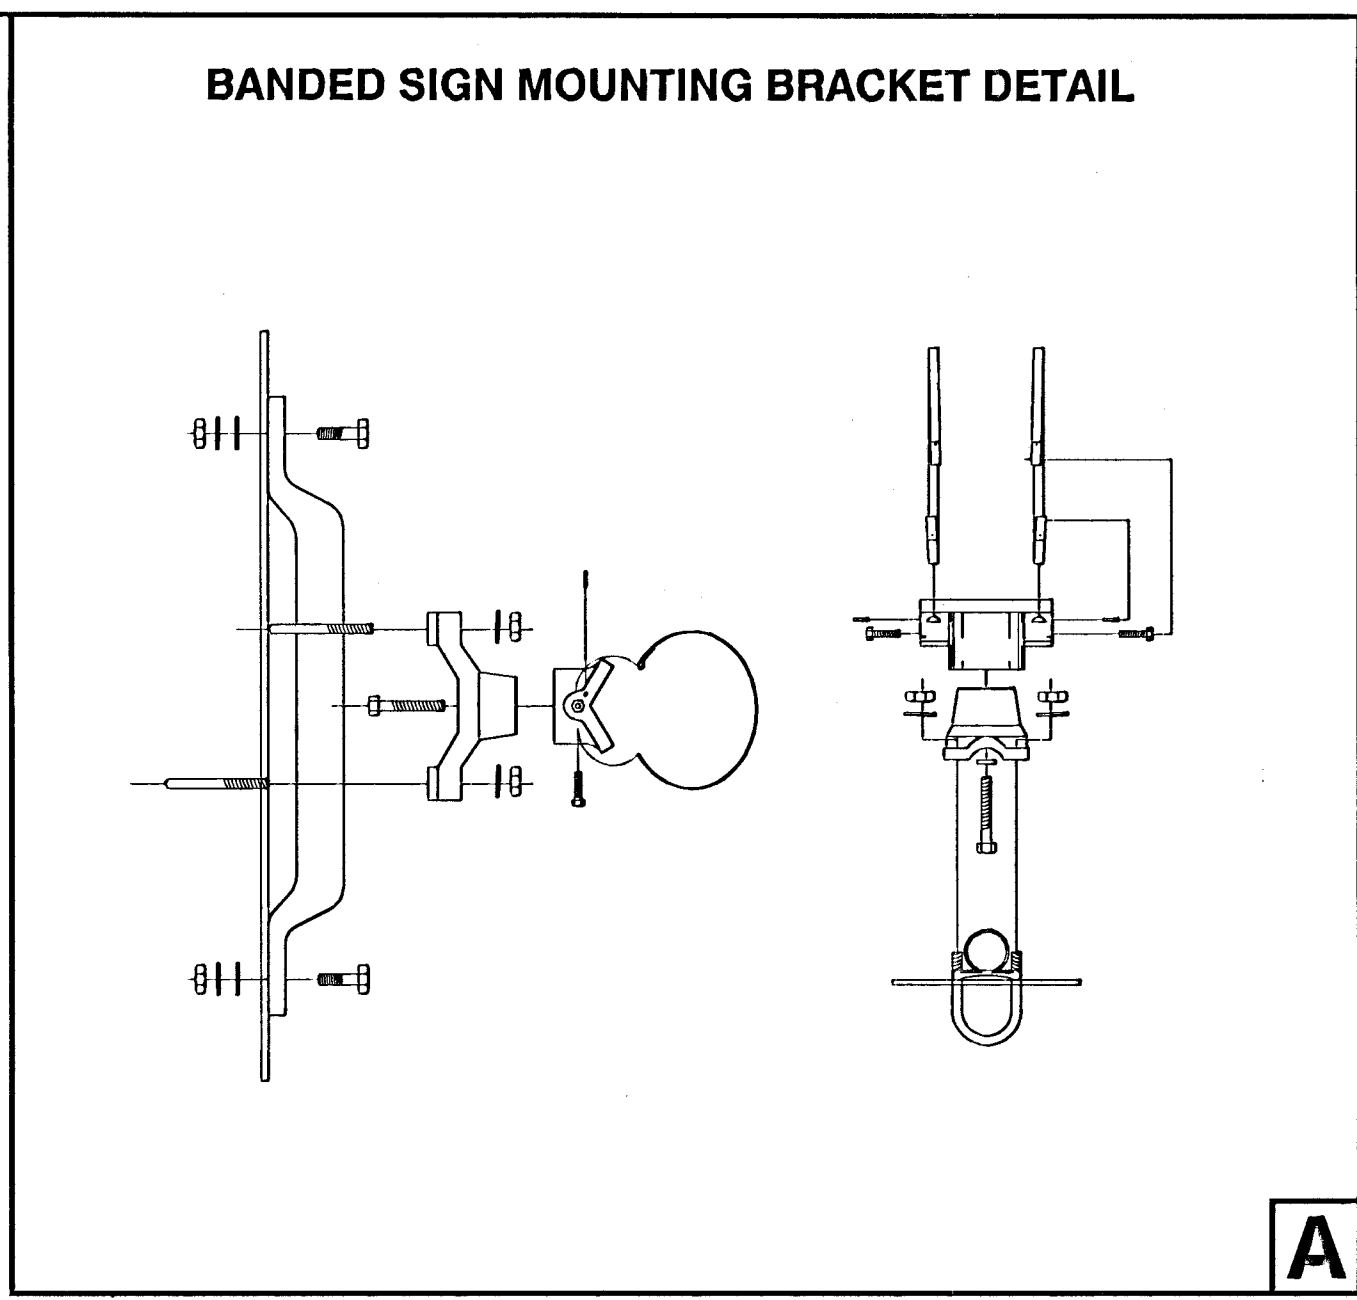


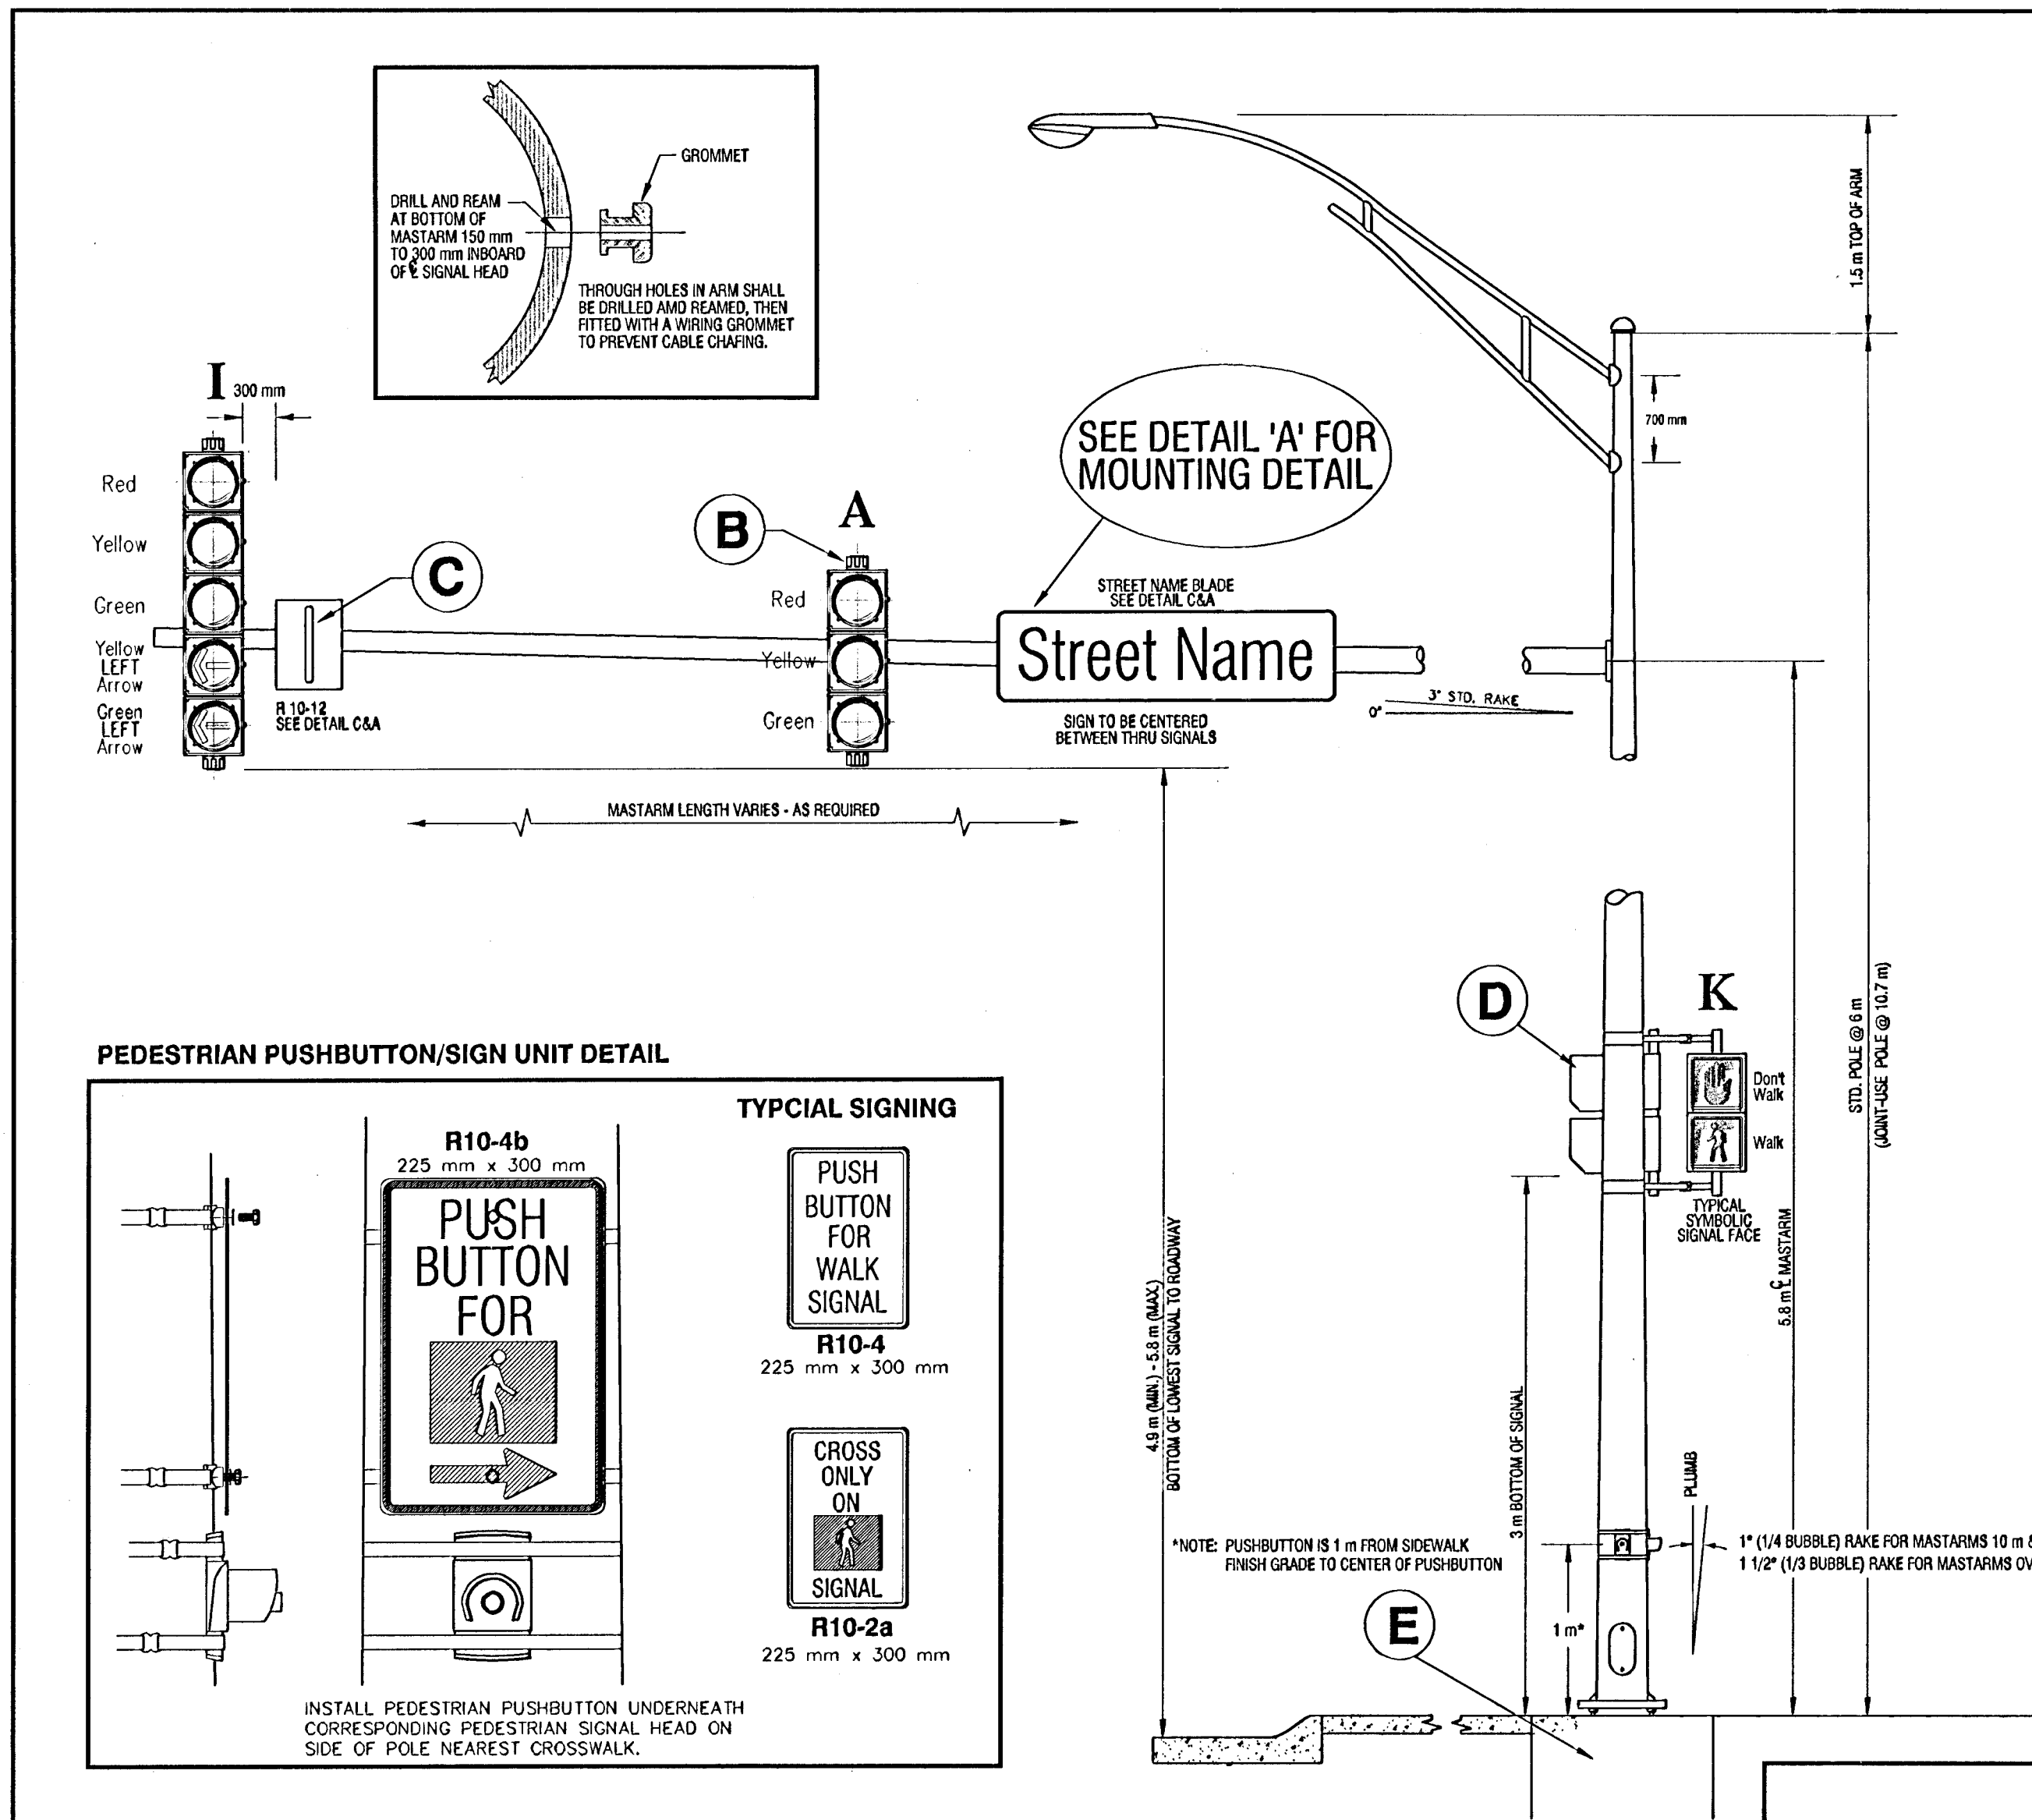

DESIGN	DATE	CITY PROJECT NUMBER	BAUGHMAN PROJECT NUMBER
STAFF	JULY99	472-78-245-82910	98-01-E985
DRAWN			
STAFF	NONE	JFB	P:\MCLIN\TRAFFIC
			PPSP1-M.DWG

CAPITAL IMPROVEMENT PROJECT
SIGNAL POLE DETAIL
CENTRAL & MCLEAN INTERSECTION IMPROVEMENTS

BAUGHMAN COMPANY P. A.
ENGINEERING, SURVEYING, & PLANNING
316-262-7271 • 315 ELLIS • WICHITA, KANSAS 67211