



**MCCORMICK STREET IMPROVEMENT  
STORM WATER SEWER PLANS  
LINE 5 AND LINE 6**

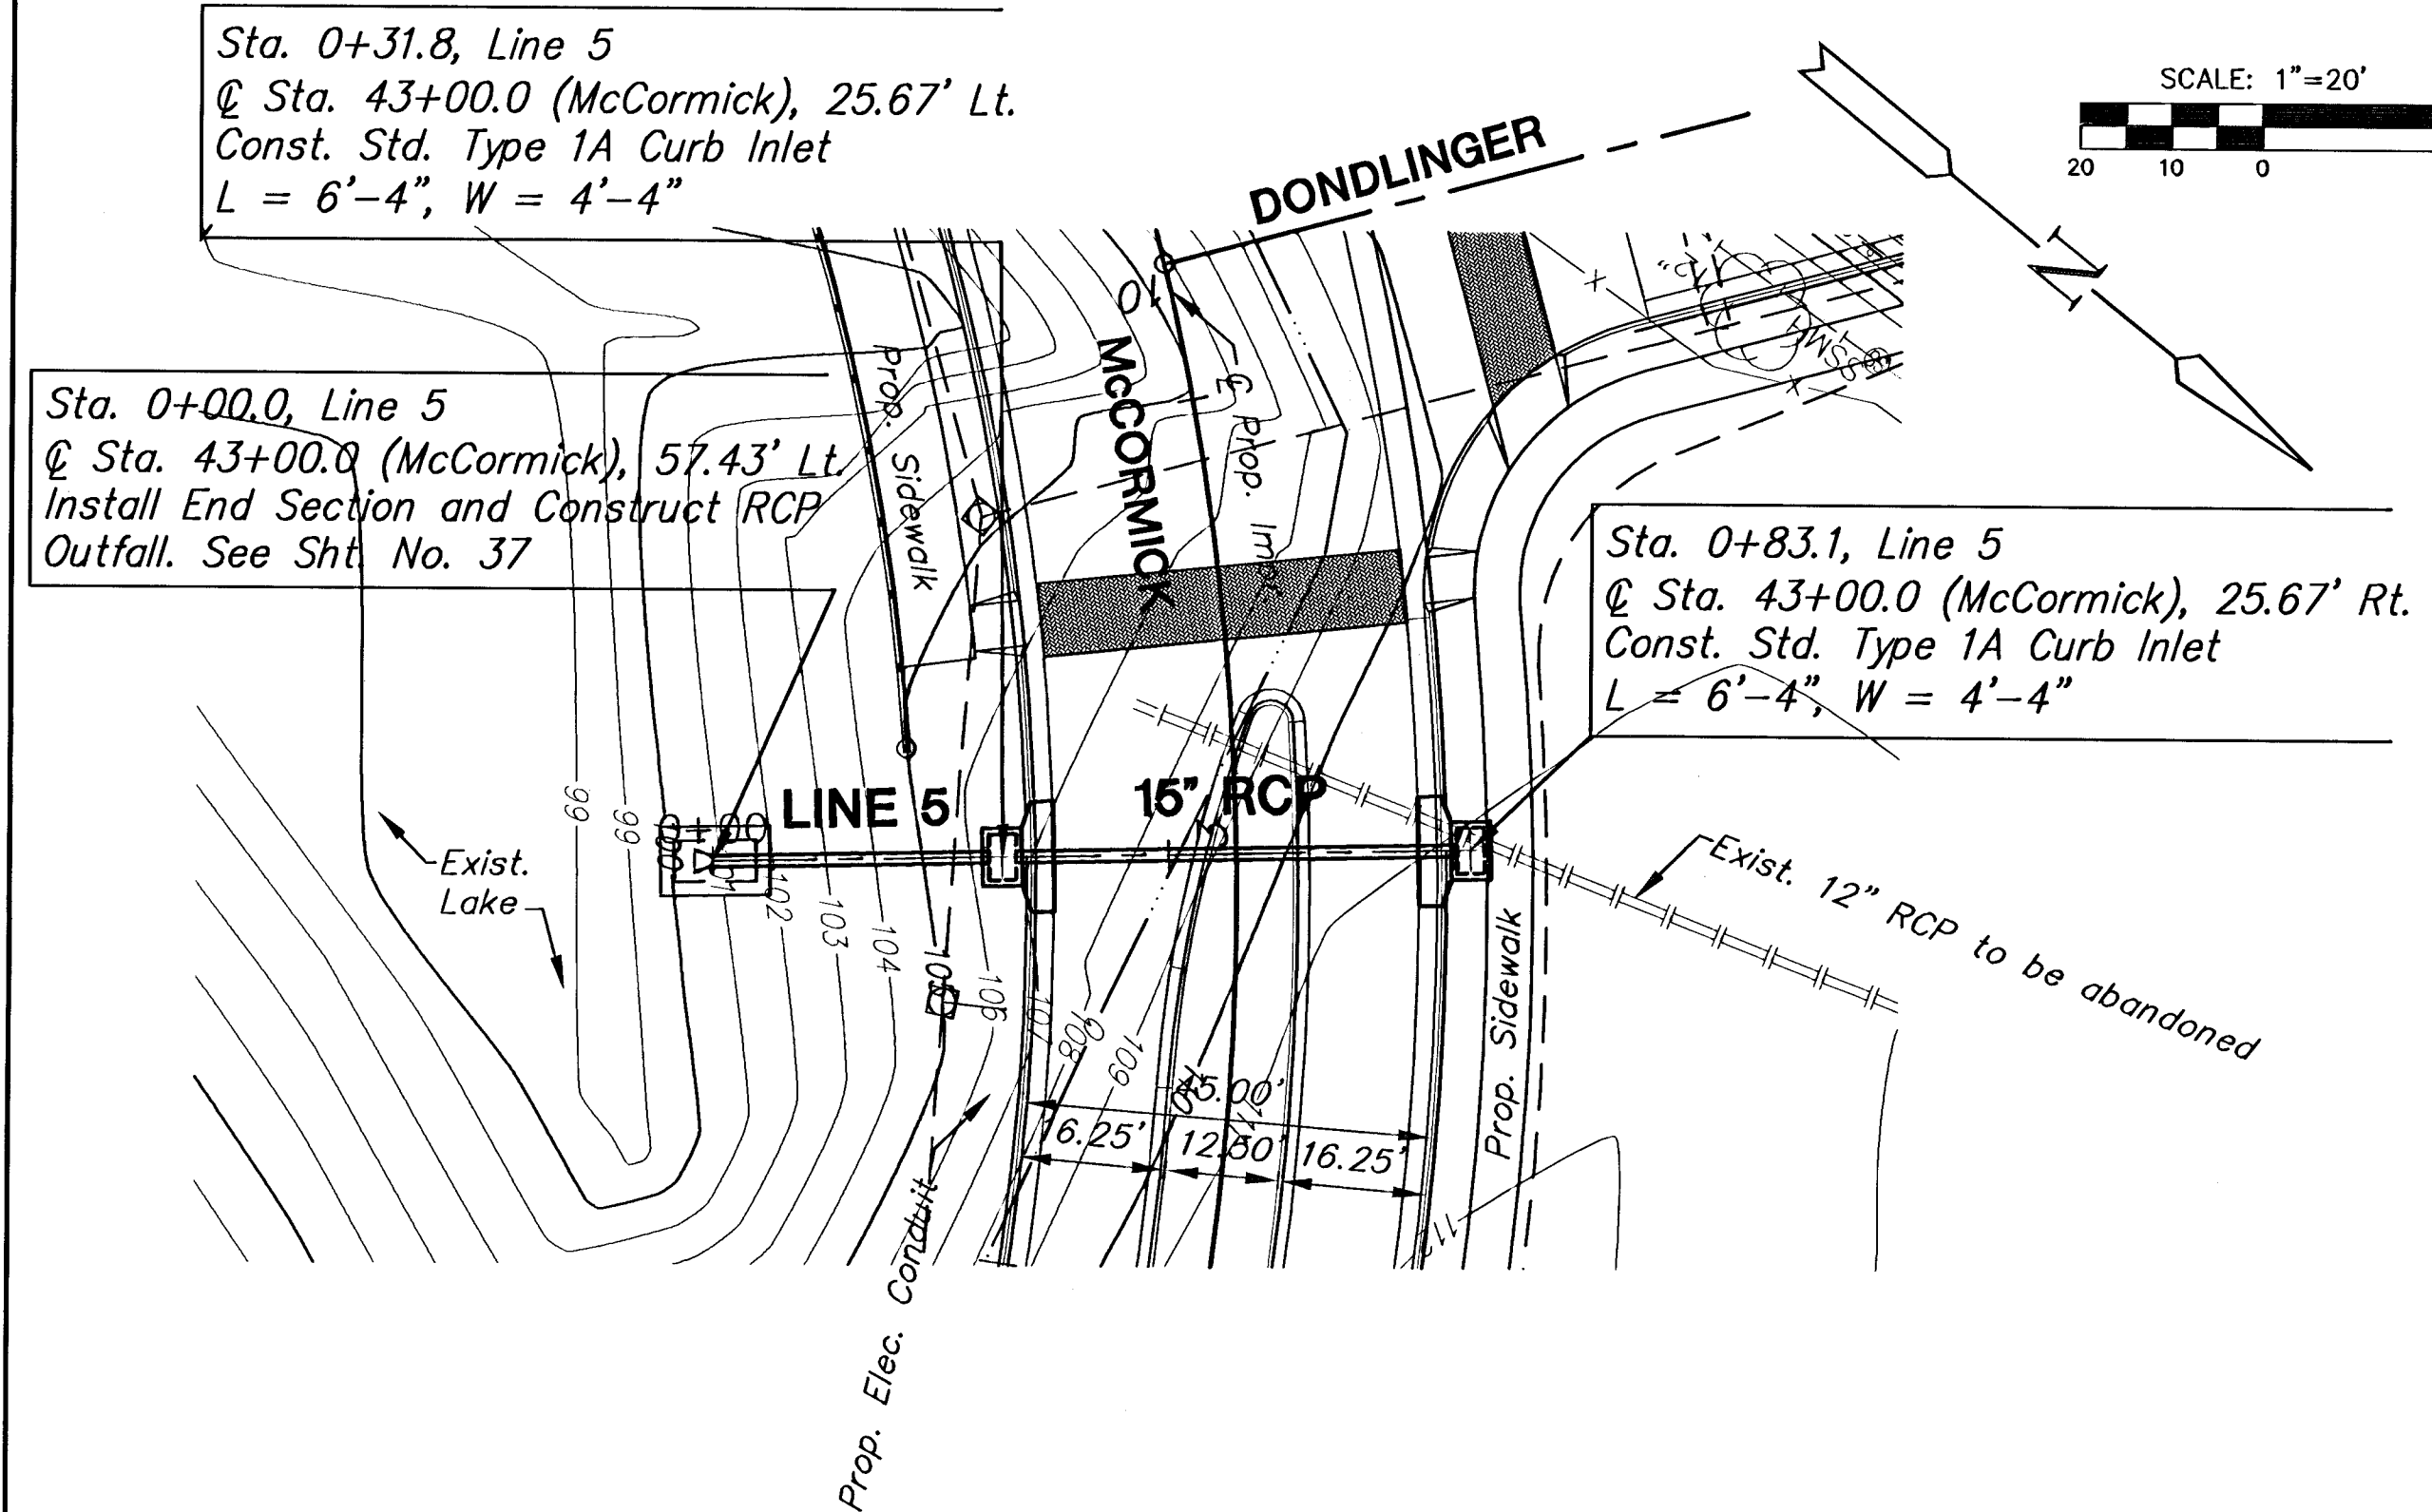

**PLAN LINE 5**

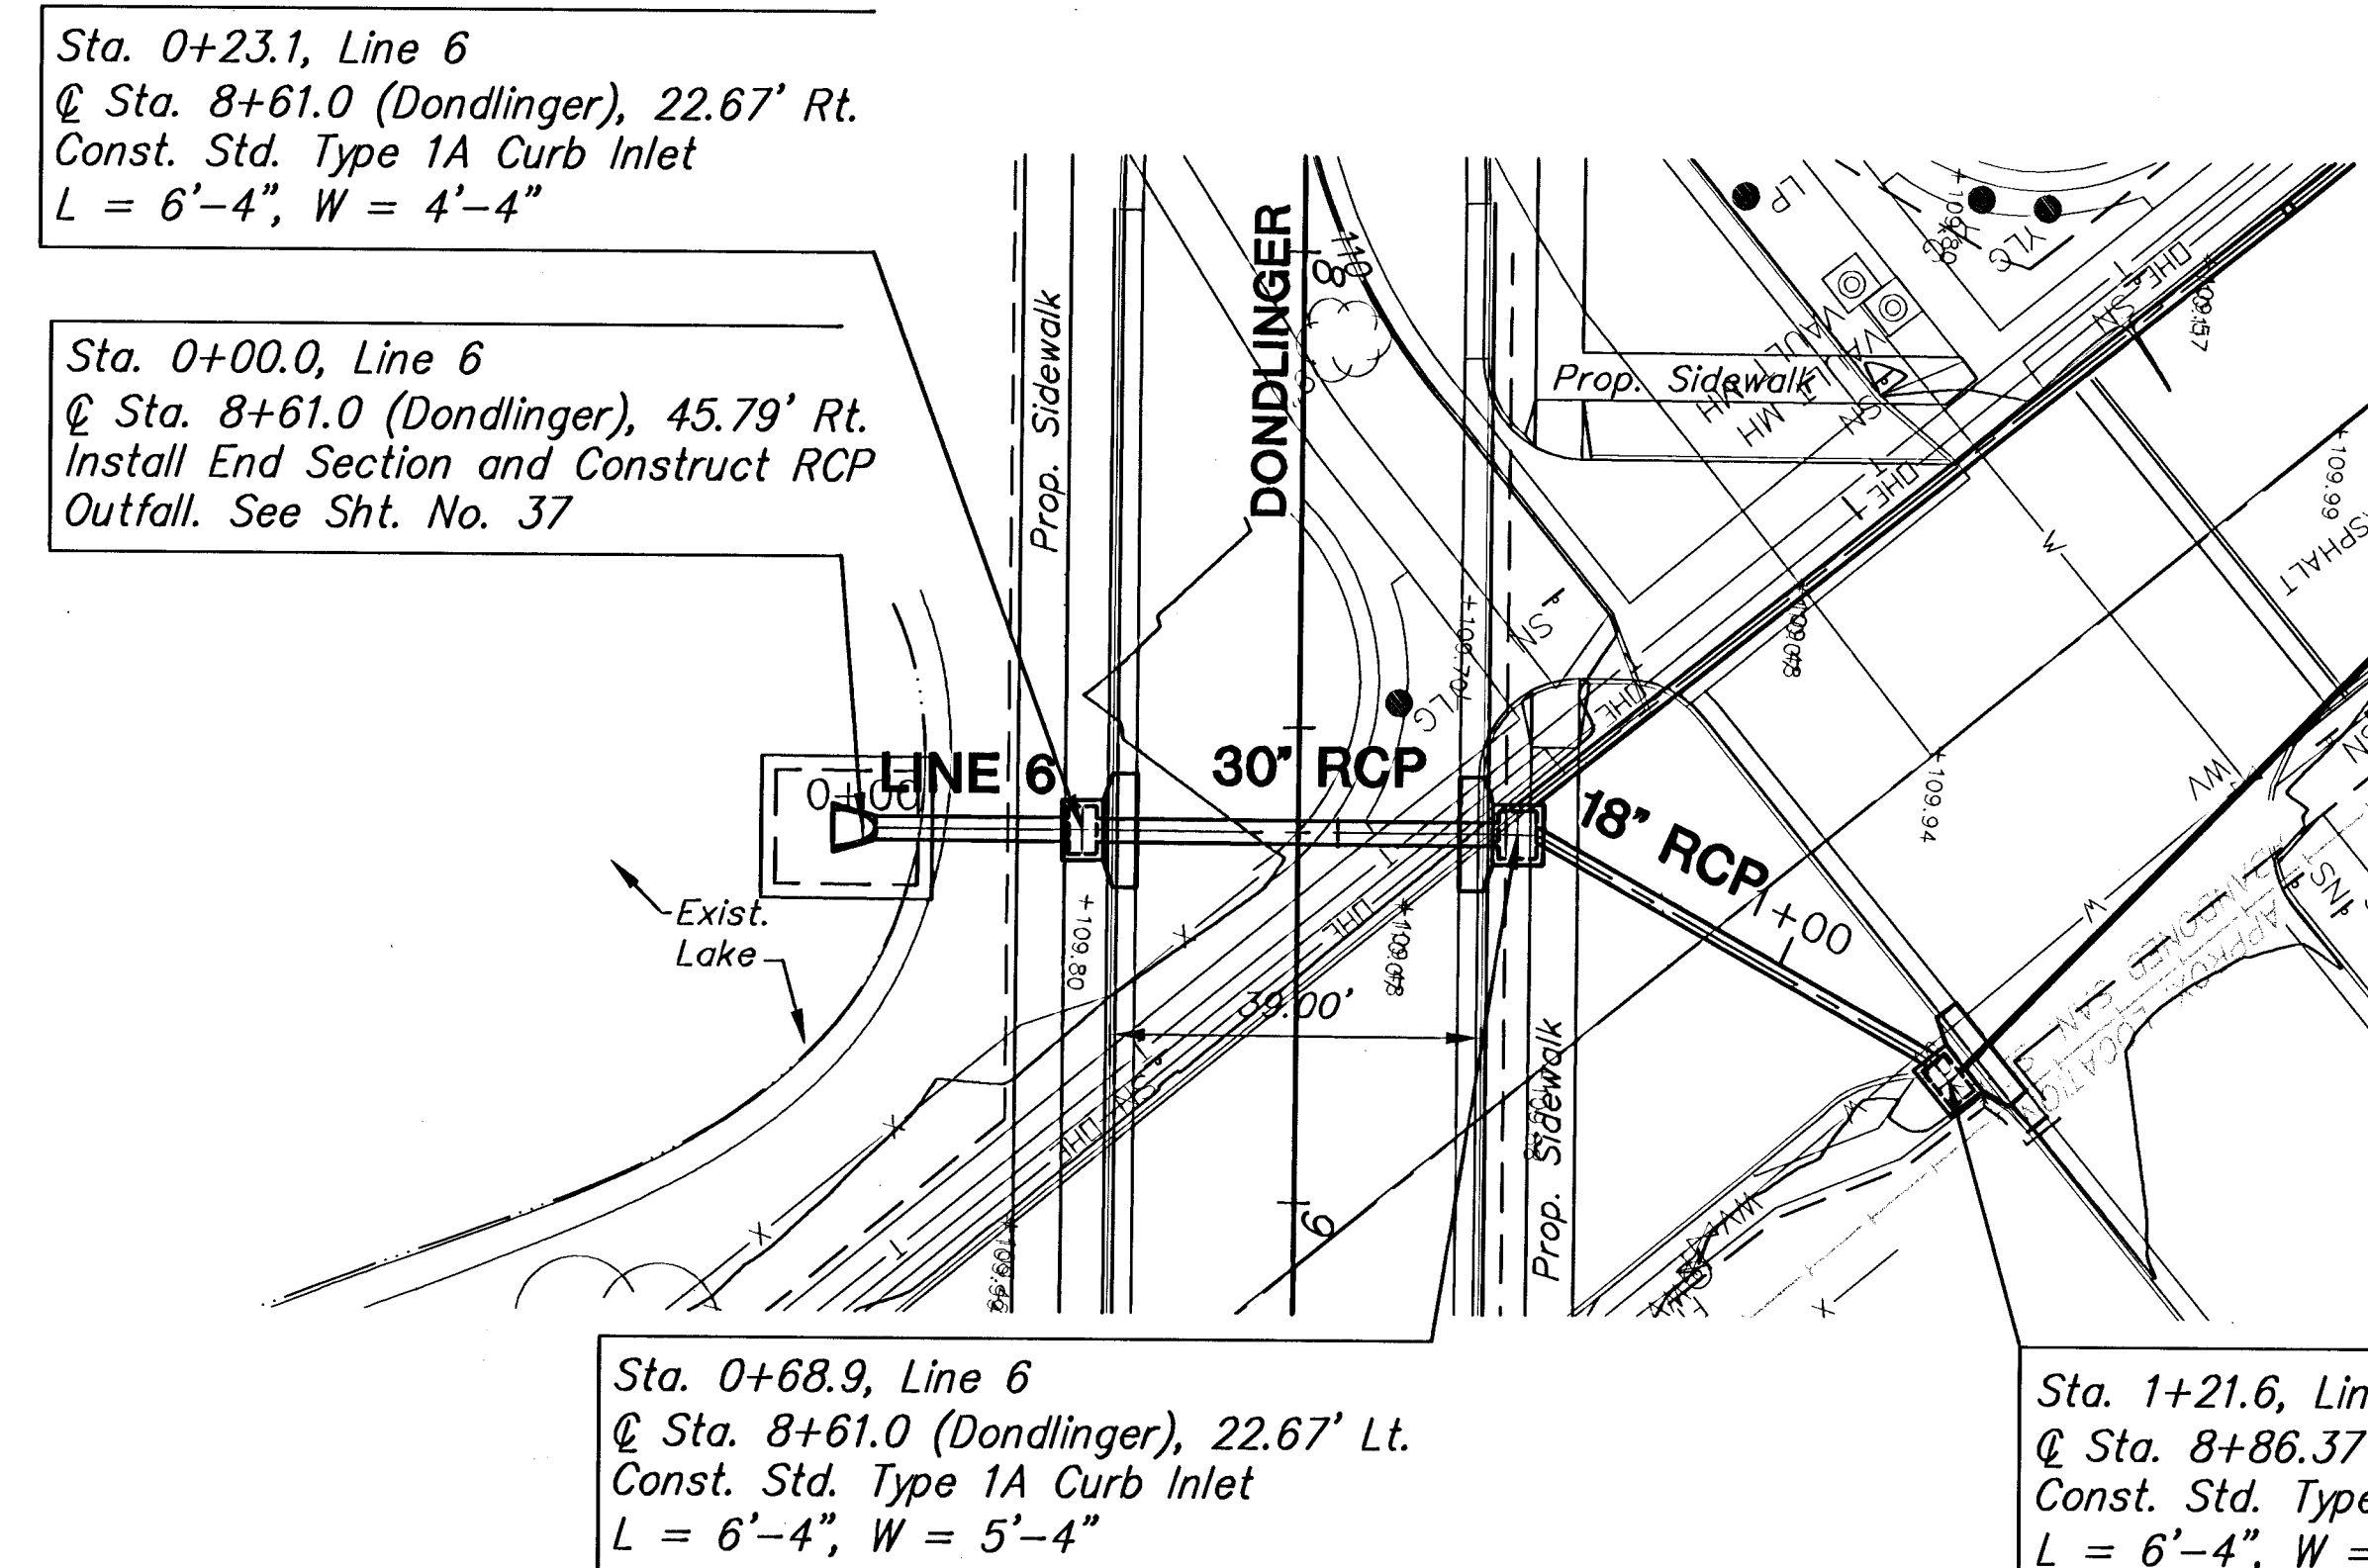

**PLAN LINE 6**

