
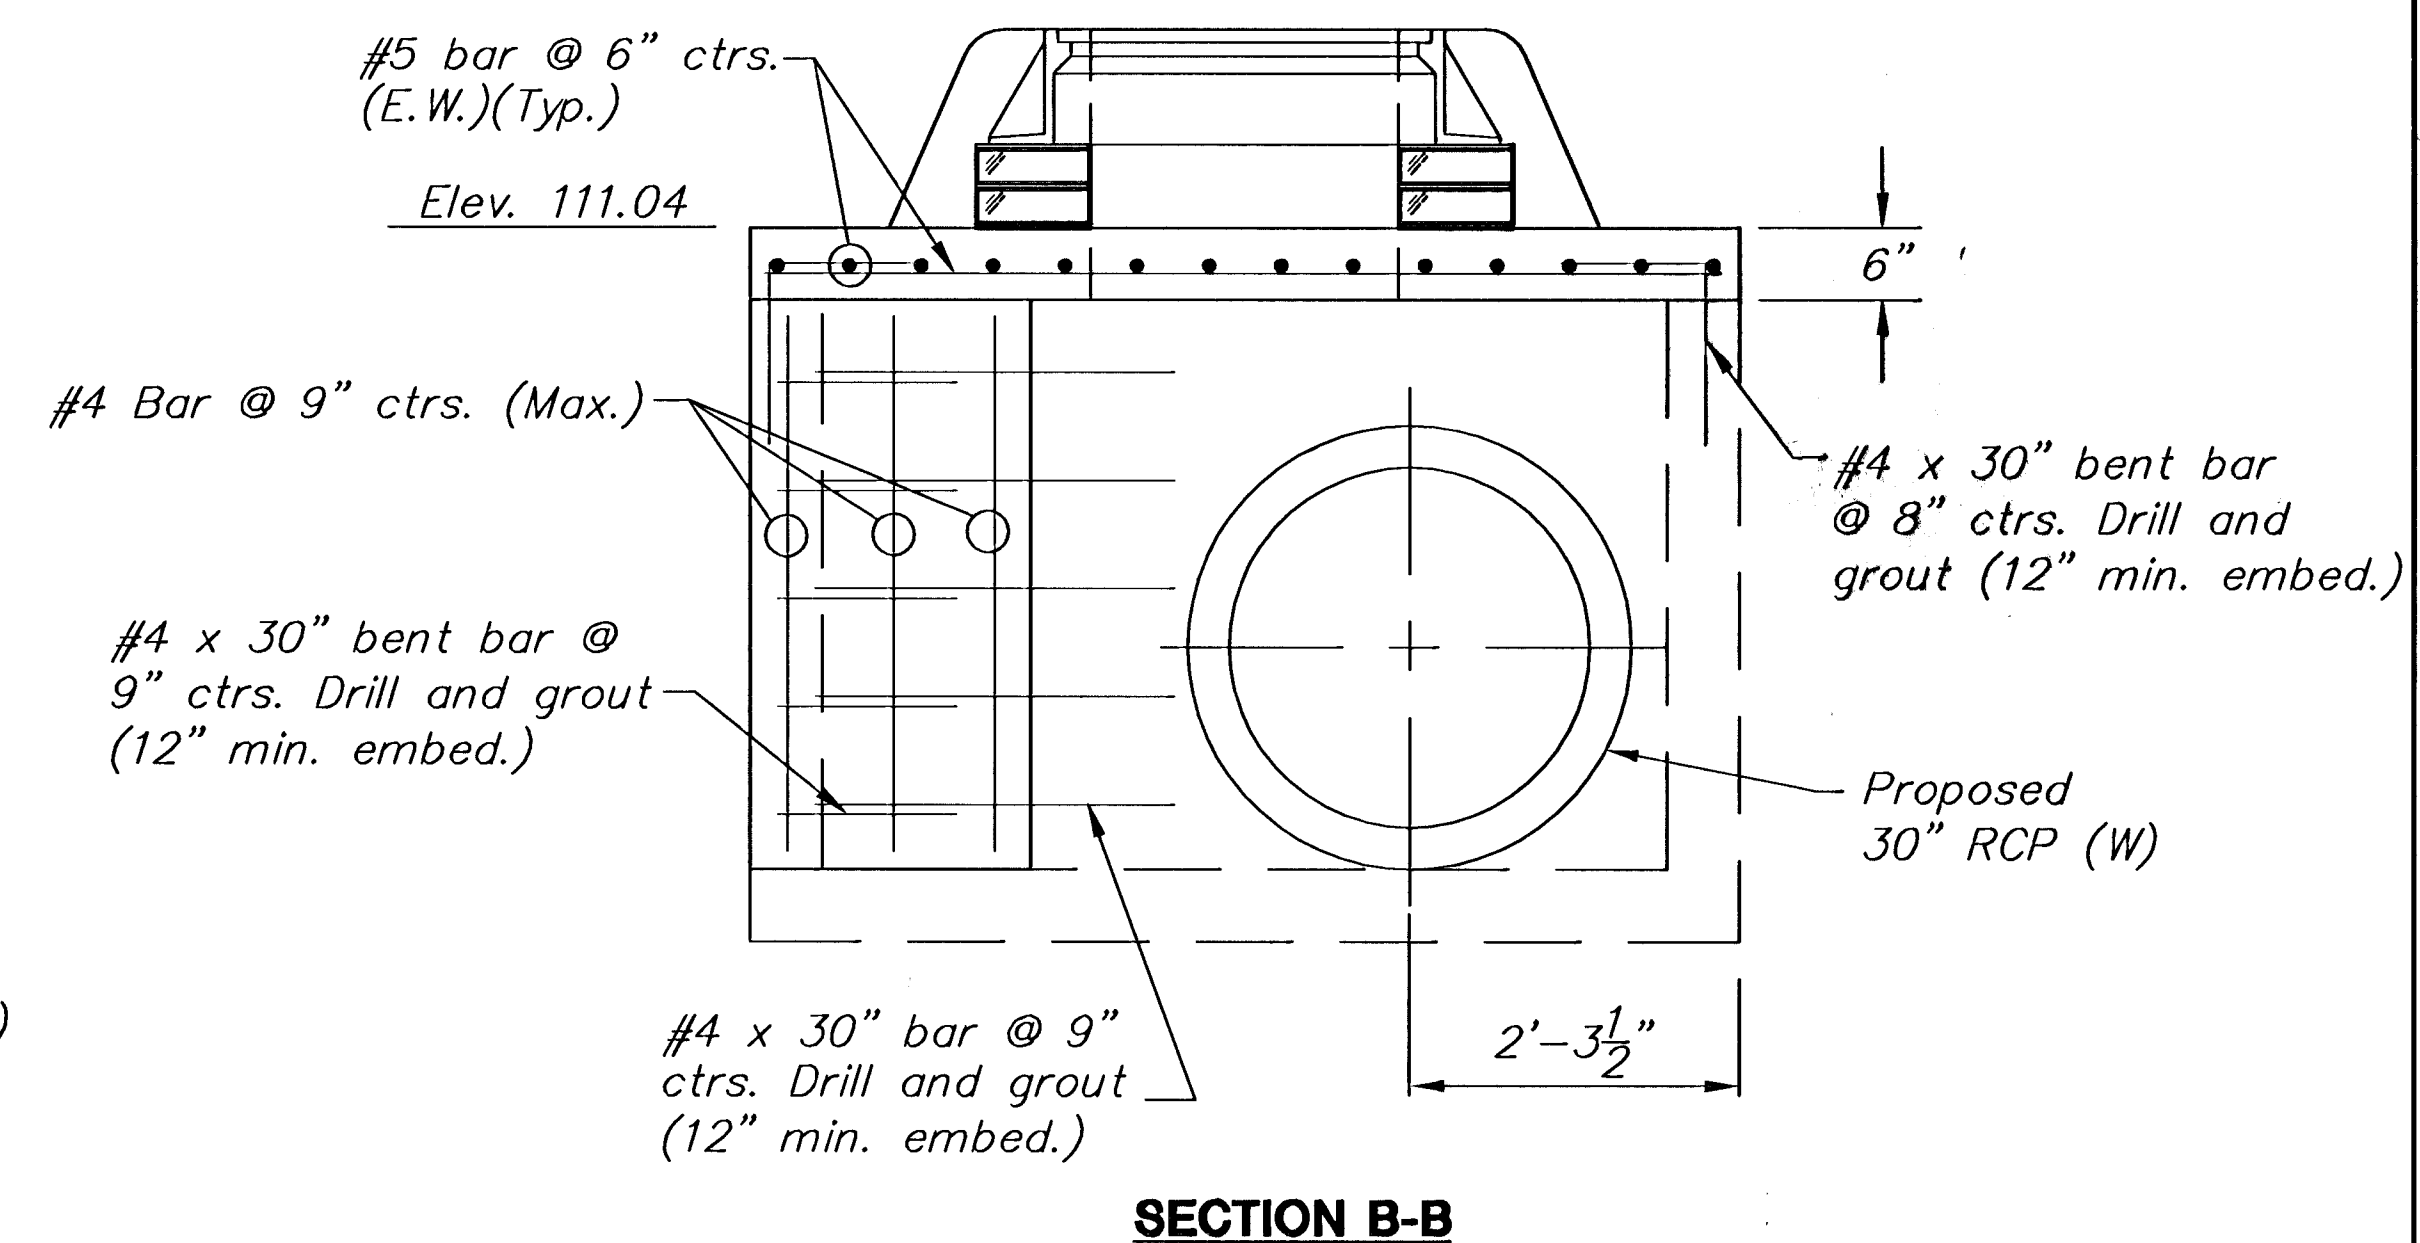
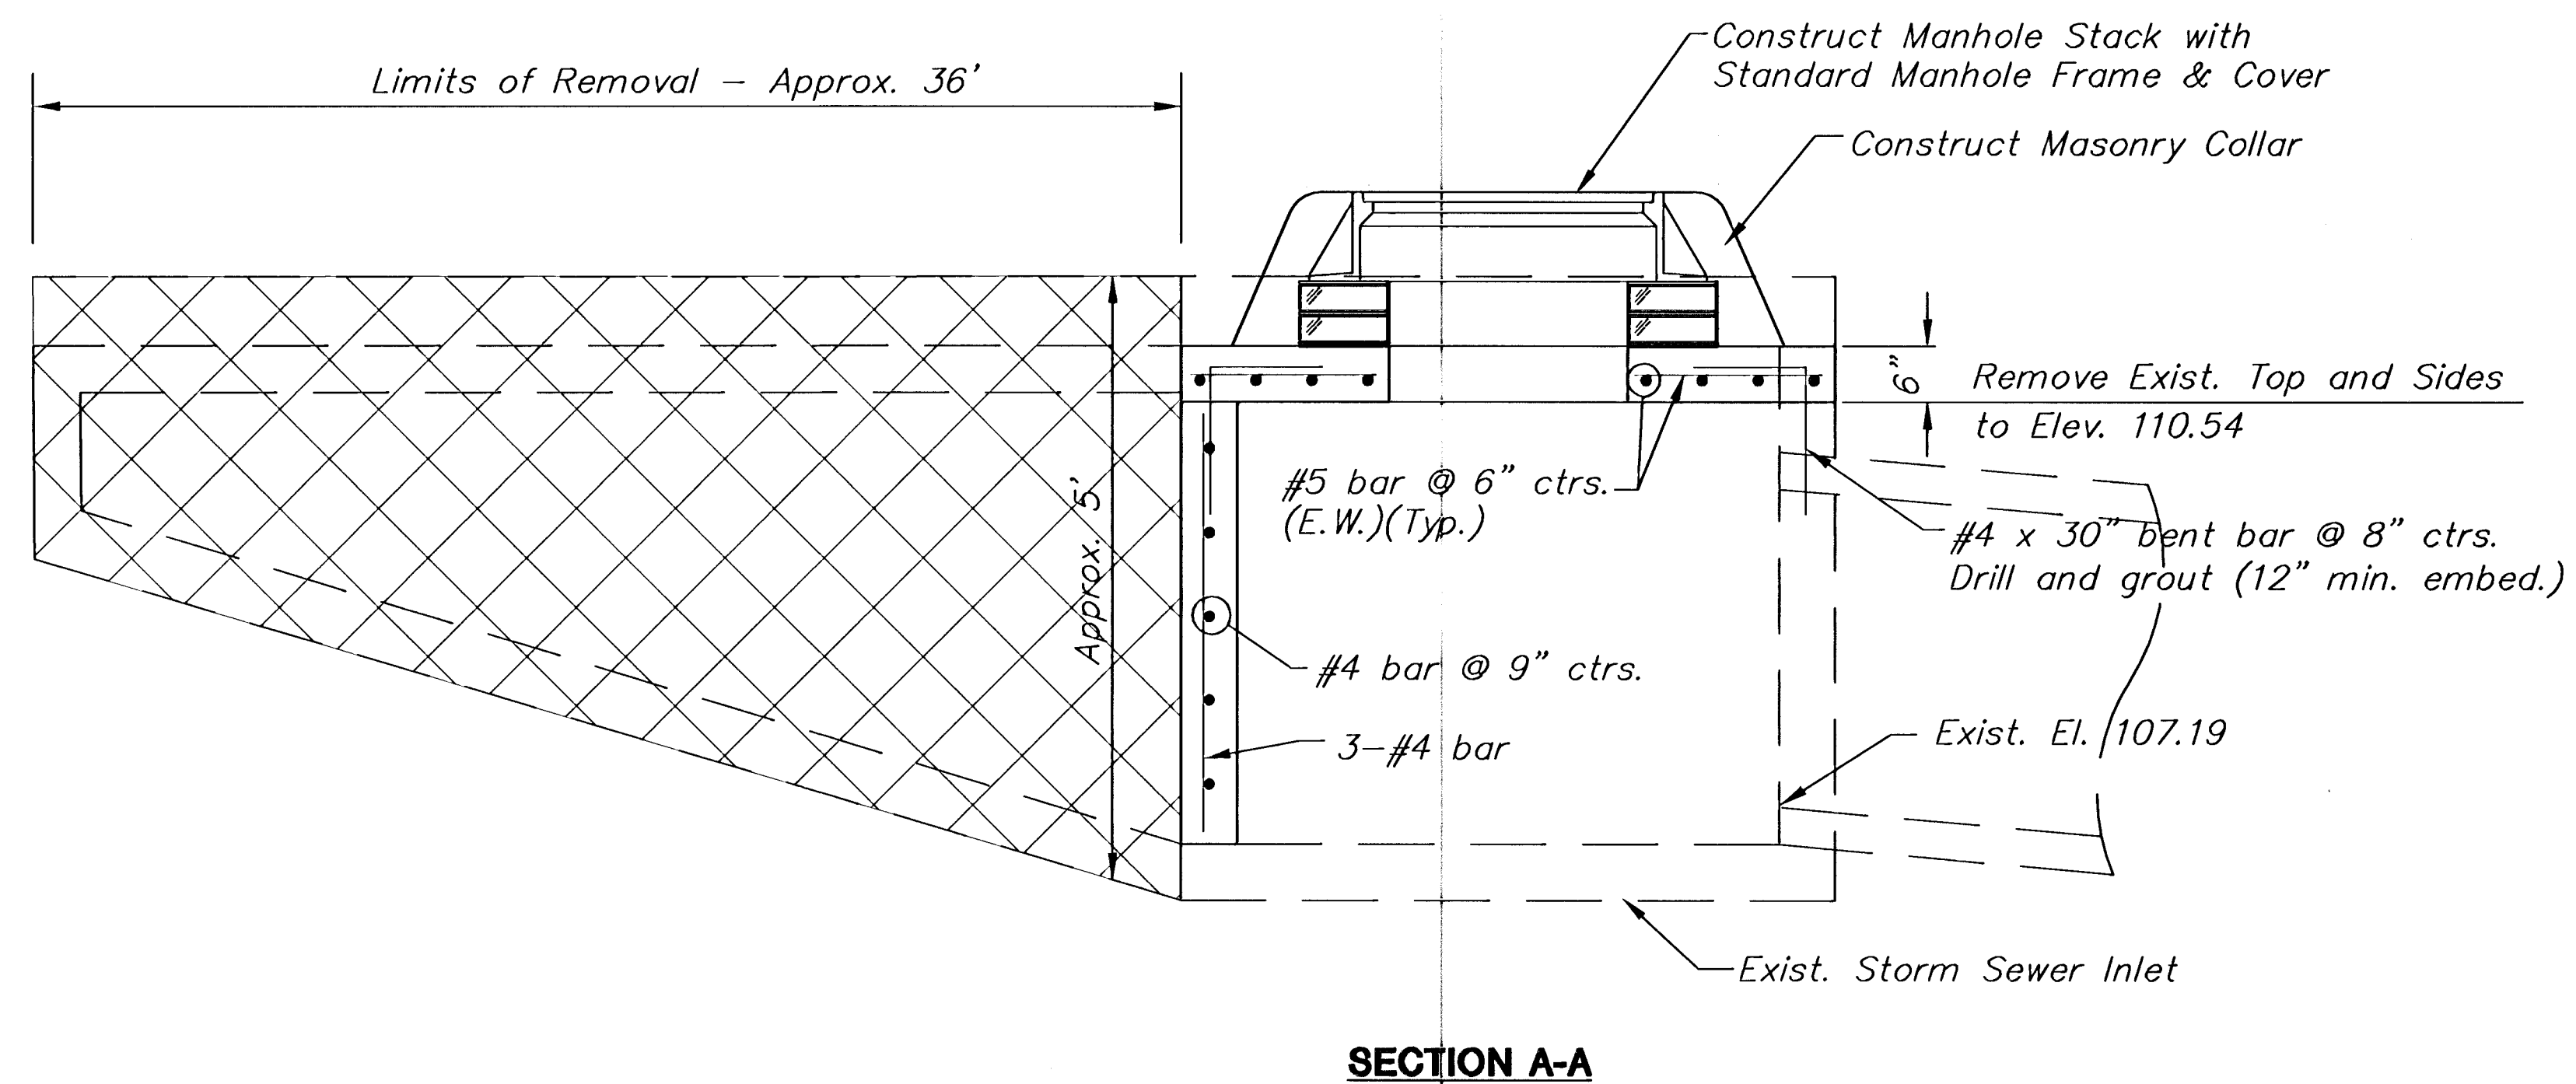
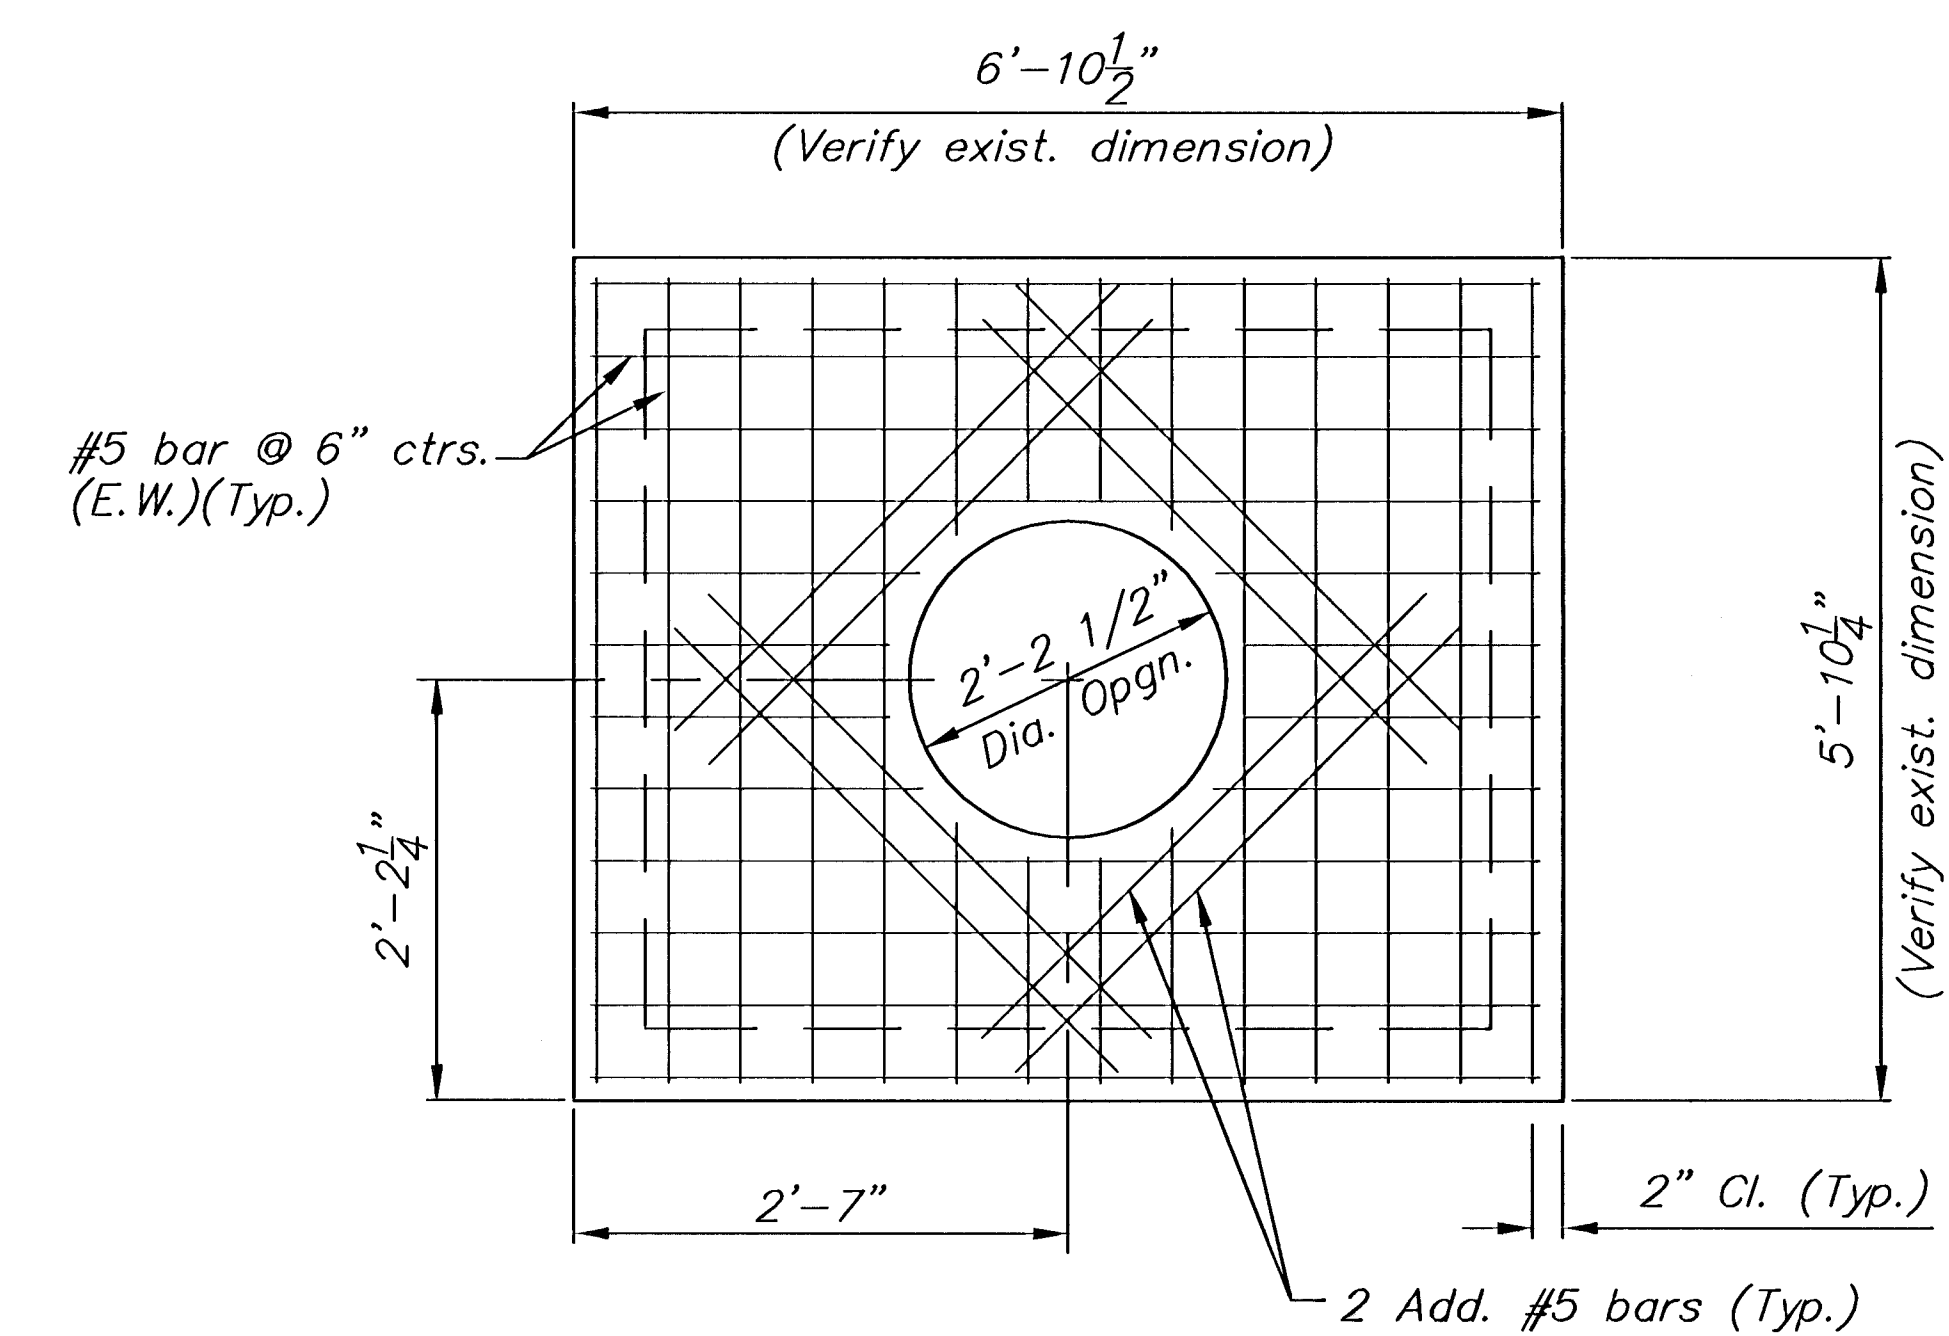


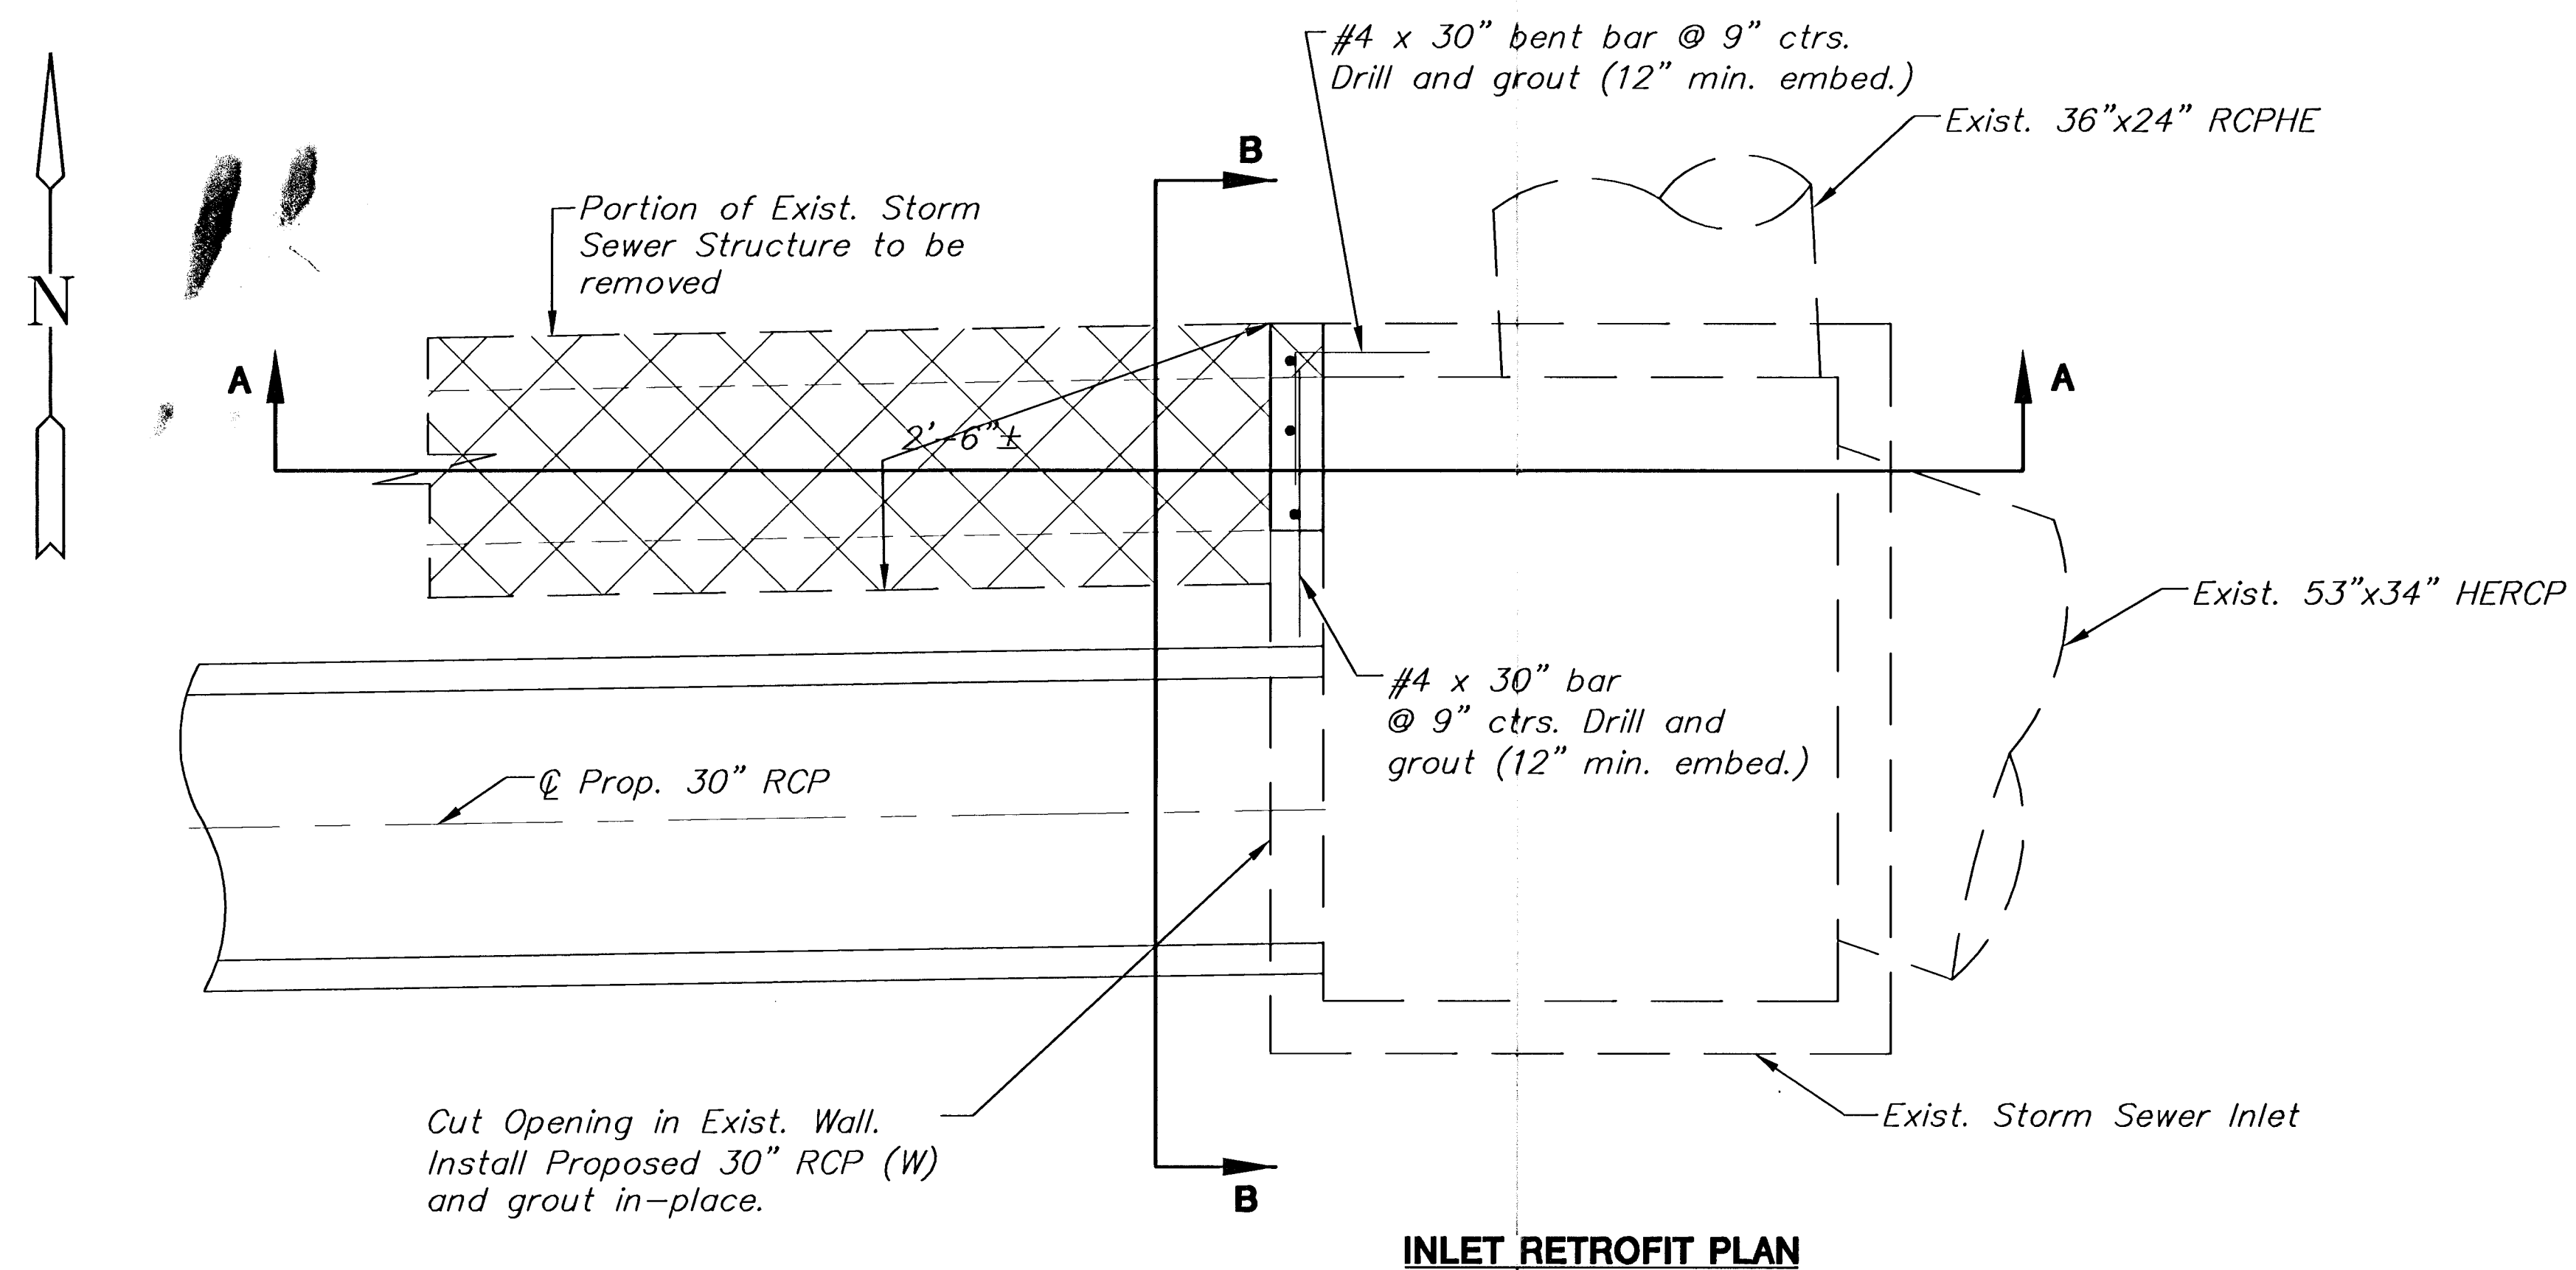

McCORMICK AVENUE STREET IMPROVEMENTS

PROJECT NAME

MANHOLE RETROFIT DETAIL

STA. 28+02.90, 62.89' Rt.

SHEET TITLE

JRA DESIGN BY:	DPG DRAWN BY:	JRA CHECKED BY:
AUGUST 2005 DATE	03245 JOB NO.	32 / 111 SHEET/OF