



Control Points	Station	Offset	North	East
CP1	13+43.36	49.99' Rt	4912.95	9838.63
CP2	14+50.78	34.92' Lt	4997.35	9986.74
CP3	15+29.37	50.08' Rt	4912.20	10021.64
CP4	16+55.78	50.00' Rt	4911.85	10151.04
CP5	18+98.83	29.94' Lt	4941.33	11094.16
CP6	26+10.10	29.97' Lt	5001.26	11105.63
CP7	28+29.99	30.06' Lt	5000.59	11325.53
CP8	30+00.00	0.00	4969.93	11495.43

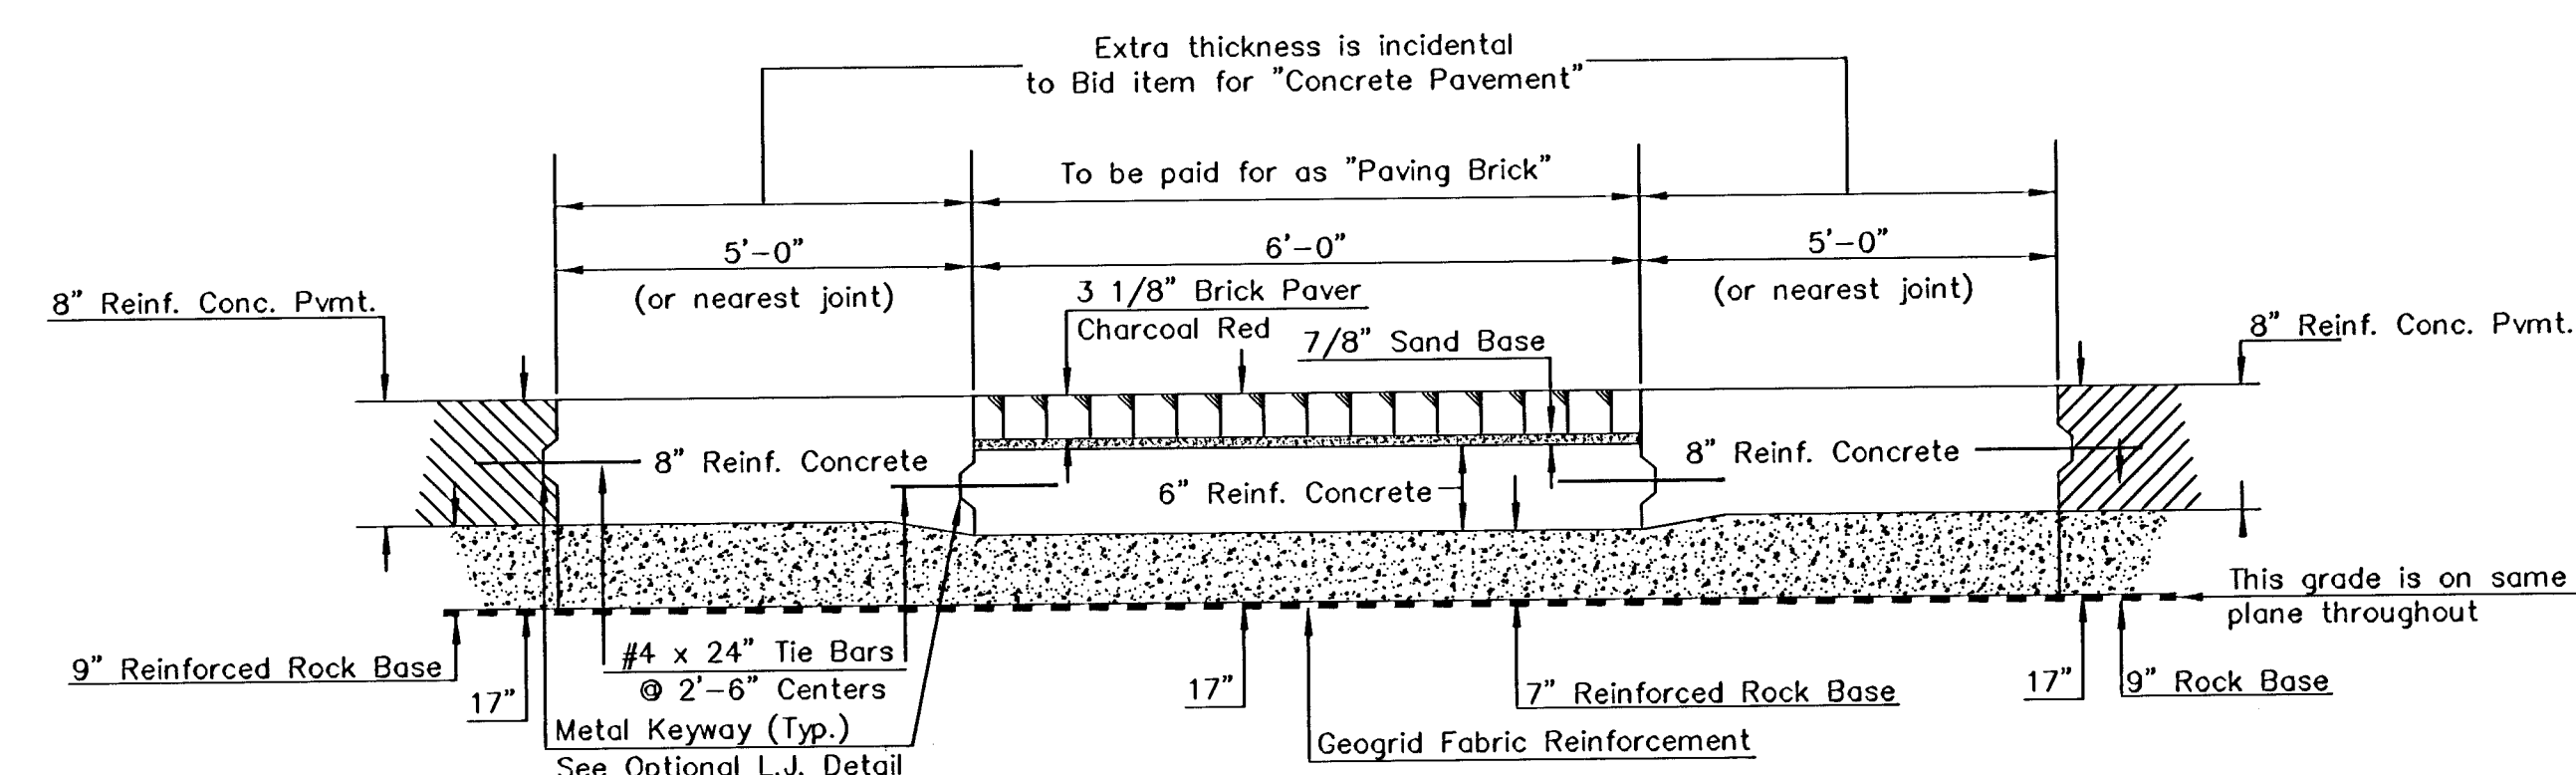

NOTE: Construction of the interlocking precast concrete paving stones shall conform to KDOT special provisions 90P-3956

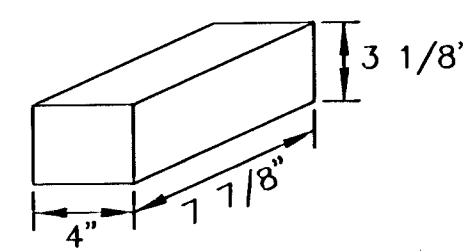

Rev. 12-19-00, MCG

		PROJECT NUMBER 472-84001 OCA#: 706900			
KEM 516 S. Market, San Jose, CA 95128 408/282-1202	316/284-0242	XEN NO. 04050	FILE PVP1an3	DATE 10/22/04	SHEET 5
		DESIGN PB	DRAWN JO	REVISED 11/21/05	OF 58