


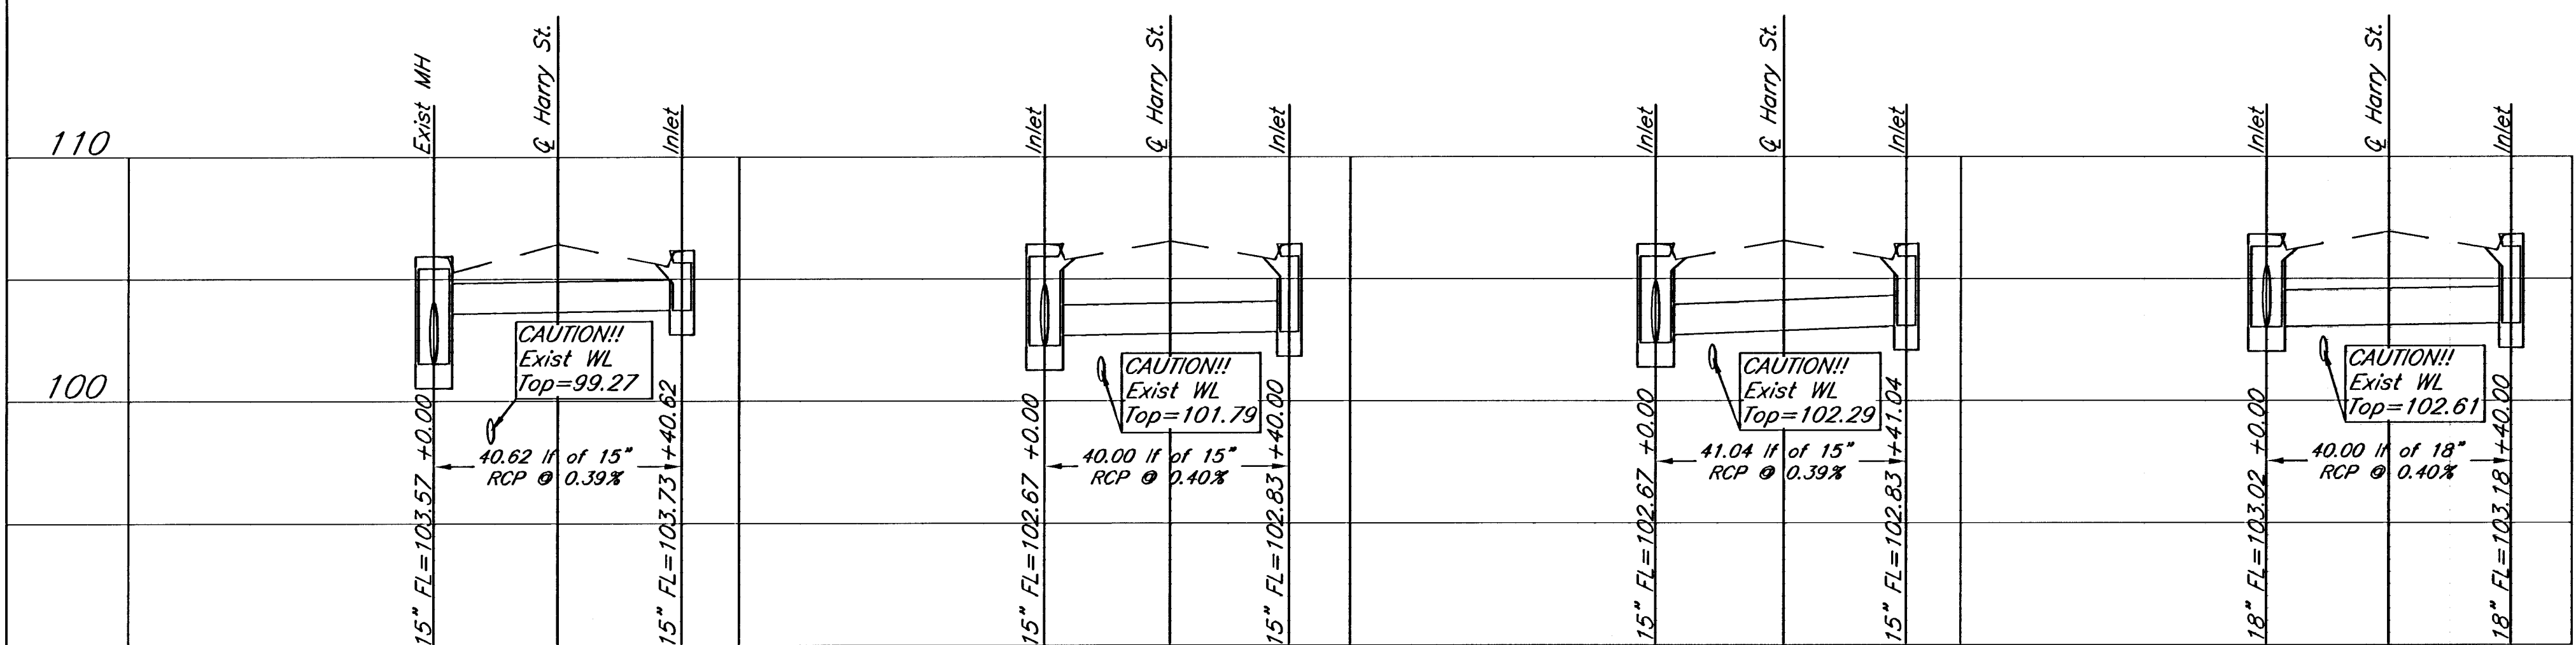


Line 1A
 B.L. Sta. 29+51.68
 See Page 20.

Line 1B
 B.L. Sta. 26+78.07
 See Page 20.

Line 1C
 B.L. Sta. 25+95.30
 See Page 20.

Line 1D
 B.L. Sta. 22+10.07
 See Page 21.

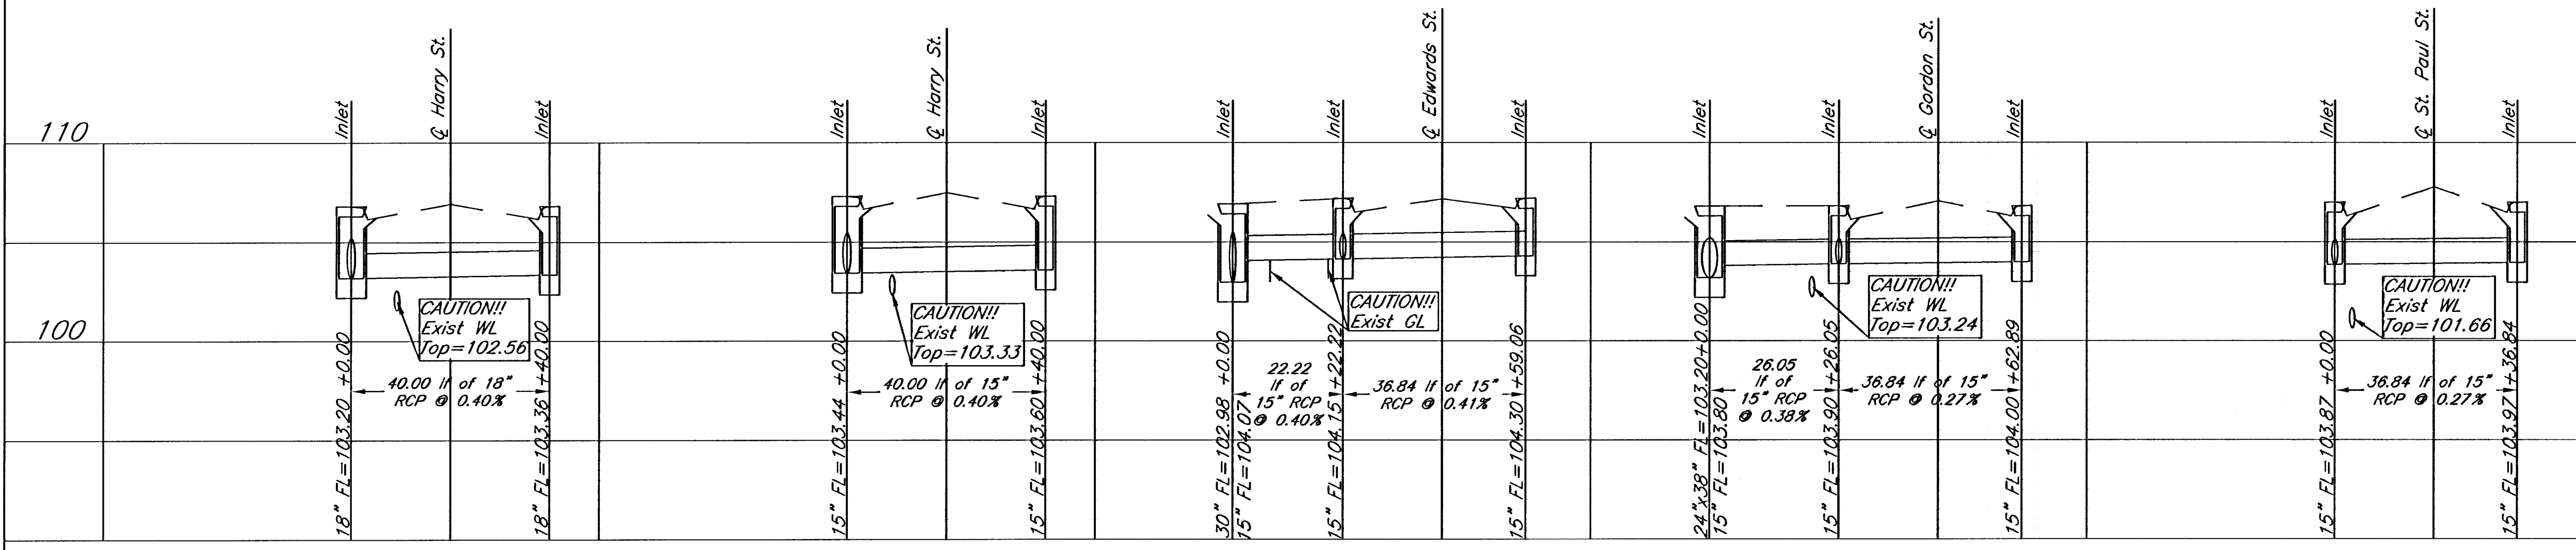

Line 1E
 B.L. Sta. 19+50.00
 See Page 22.



Line 1F
 B.L. Sta. 16+37.60
 See Page 22.

Line 1G
 B.L. Sta. 22+80.00
 See Page 21.

Line 1H
 B.L. Sta. 19+10.85
 See Page 22.

Line 1I
 B.L. Sta. 15+25.67
 See Page 22.

Back Fill Note:
 Under proposed Pavement area, backfill
 trench with jetted sand. Cost to be
 subsidiary to pipe unit cost.

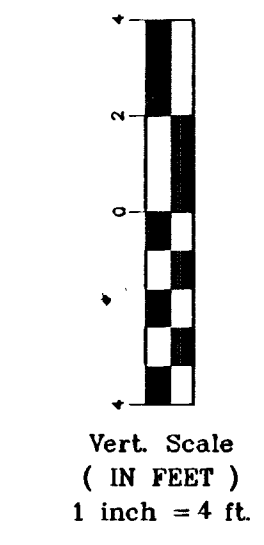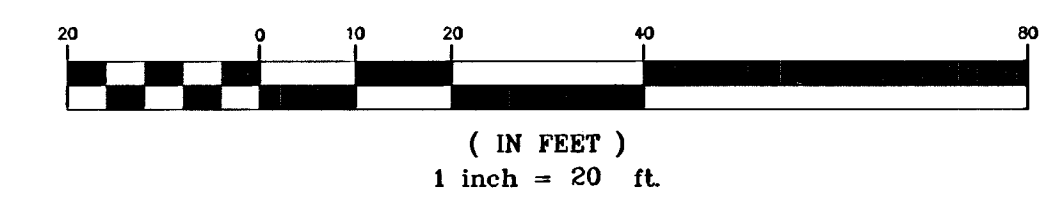

Harry Street Improvements Storm Sewer Wichita, KS			
PROJECT NUMBER 472-84001 OCA#706900			
KEM NO. 04050	FILE SWSPLANS	DATE 10/22/04	SHEET 23
DESIGN PB	DRAWN SJ	REVISED 11/21/05	OF 58