



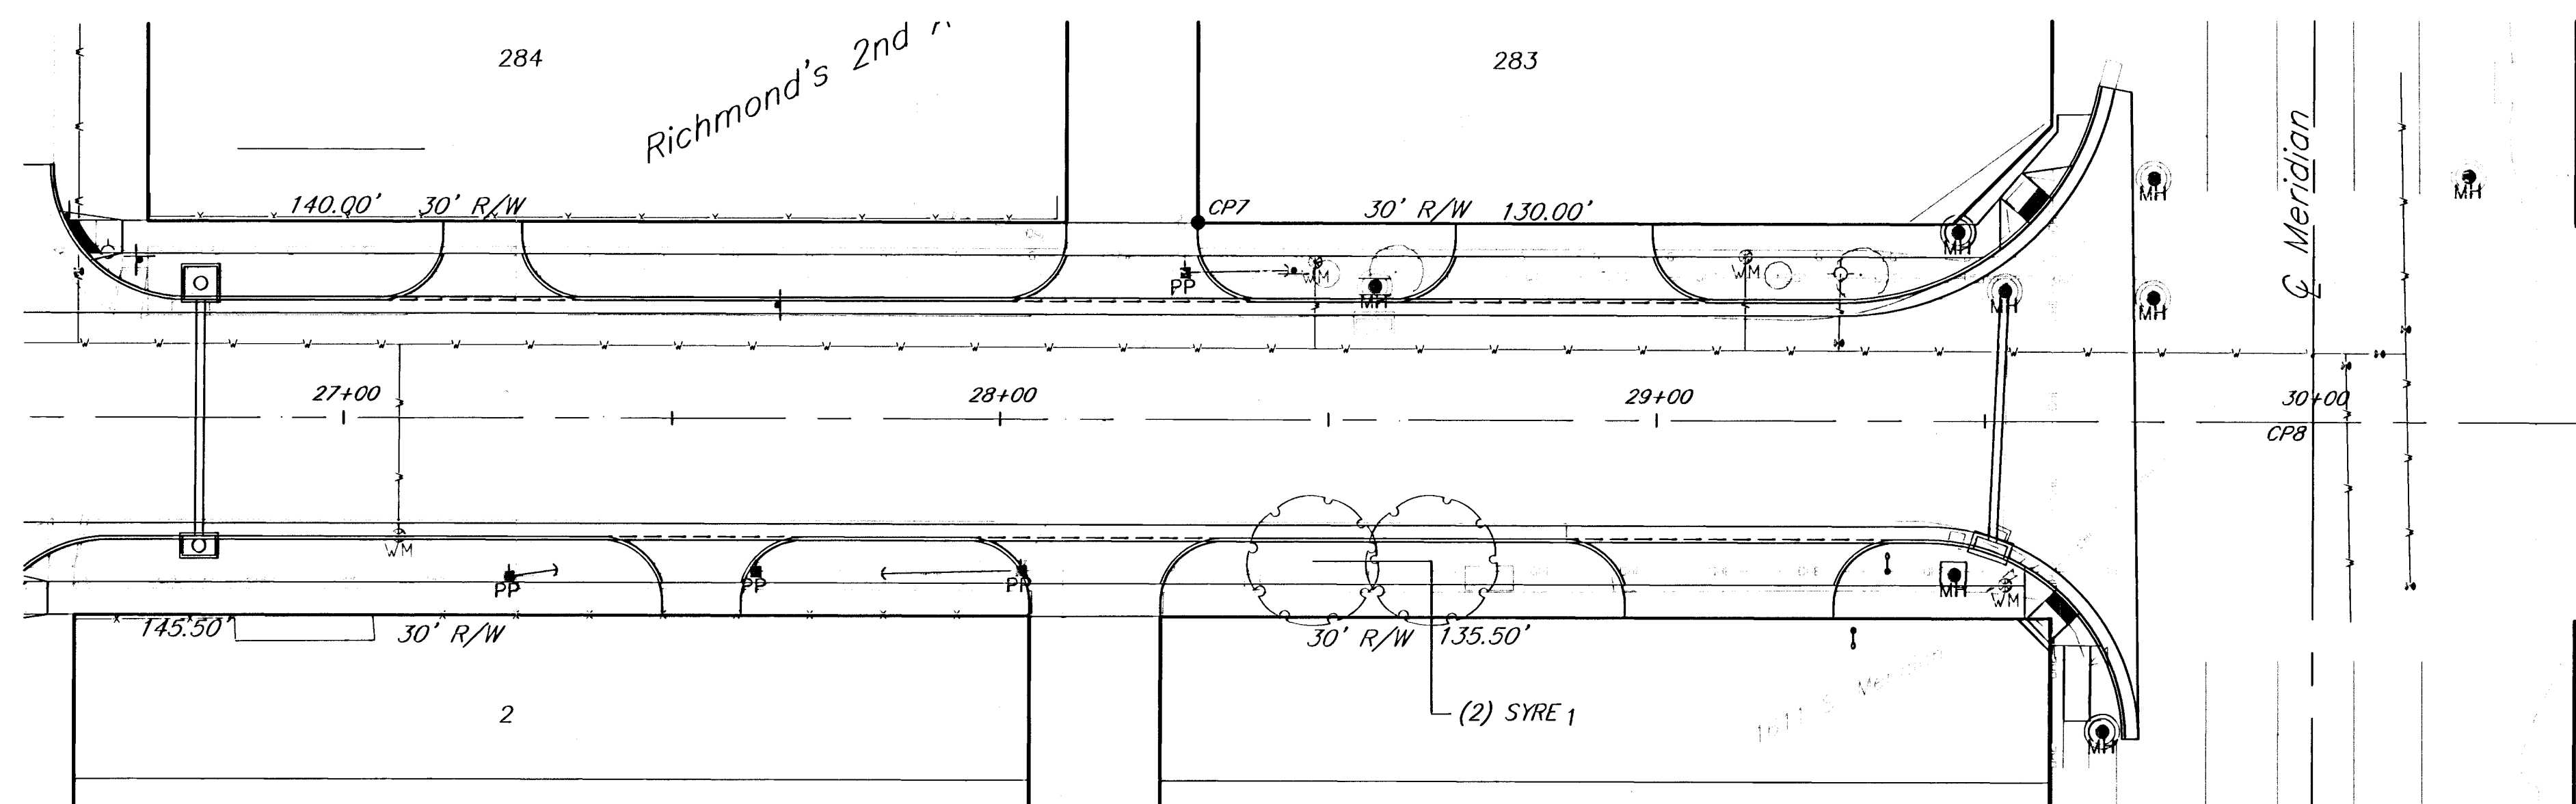

LANDWORKS
studio

P.O. BOX 3783 OLATHE, KS 66063 913-780-6707

Harry Street, Meridian to K-42
Landscape Sta. 27+00 to 30+00
Wichita, KS

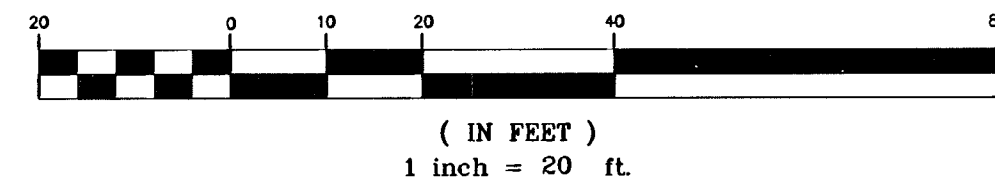

516 S. Market,
Wichita, KS 67202 316/264-0242

PROJECT NUMBER			
472-84001 OCA#706900			
KEM NO. 04050	FILE Landscape	DATE 2/05	SHEET 58
DESIGN CM	DRAWN CM	REVISED 11/21/05	OF 58