


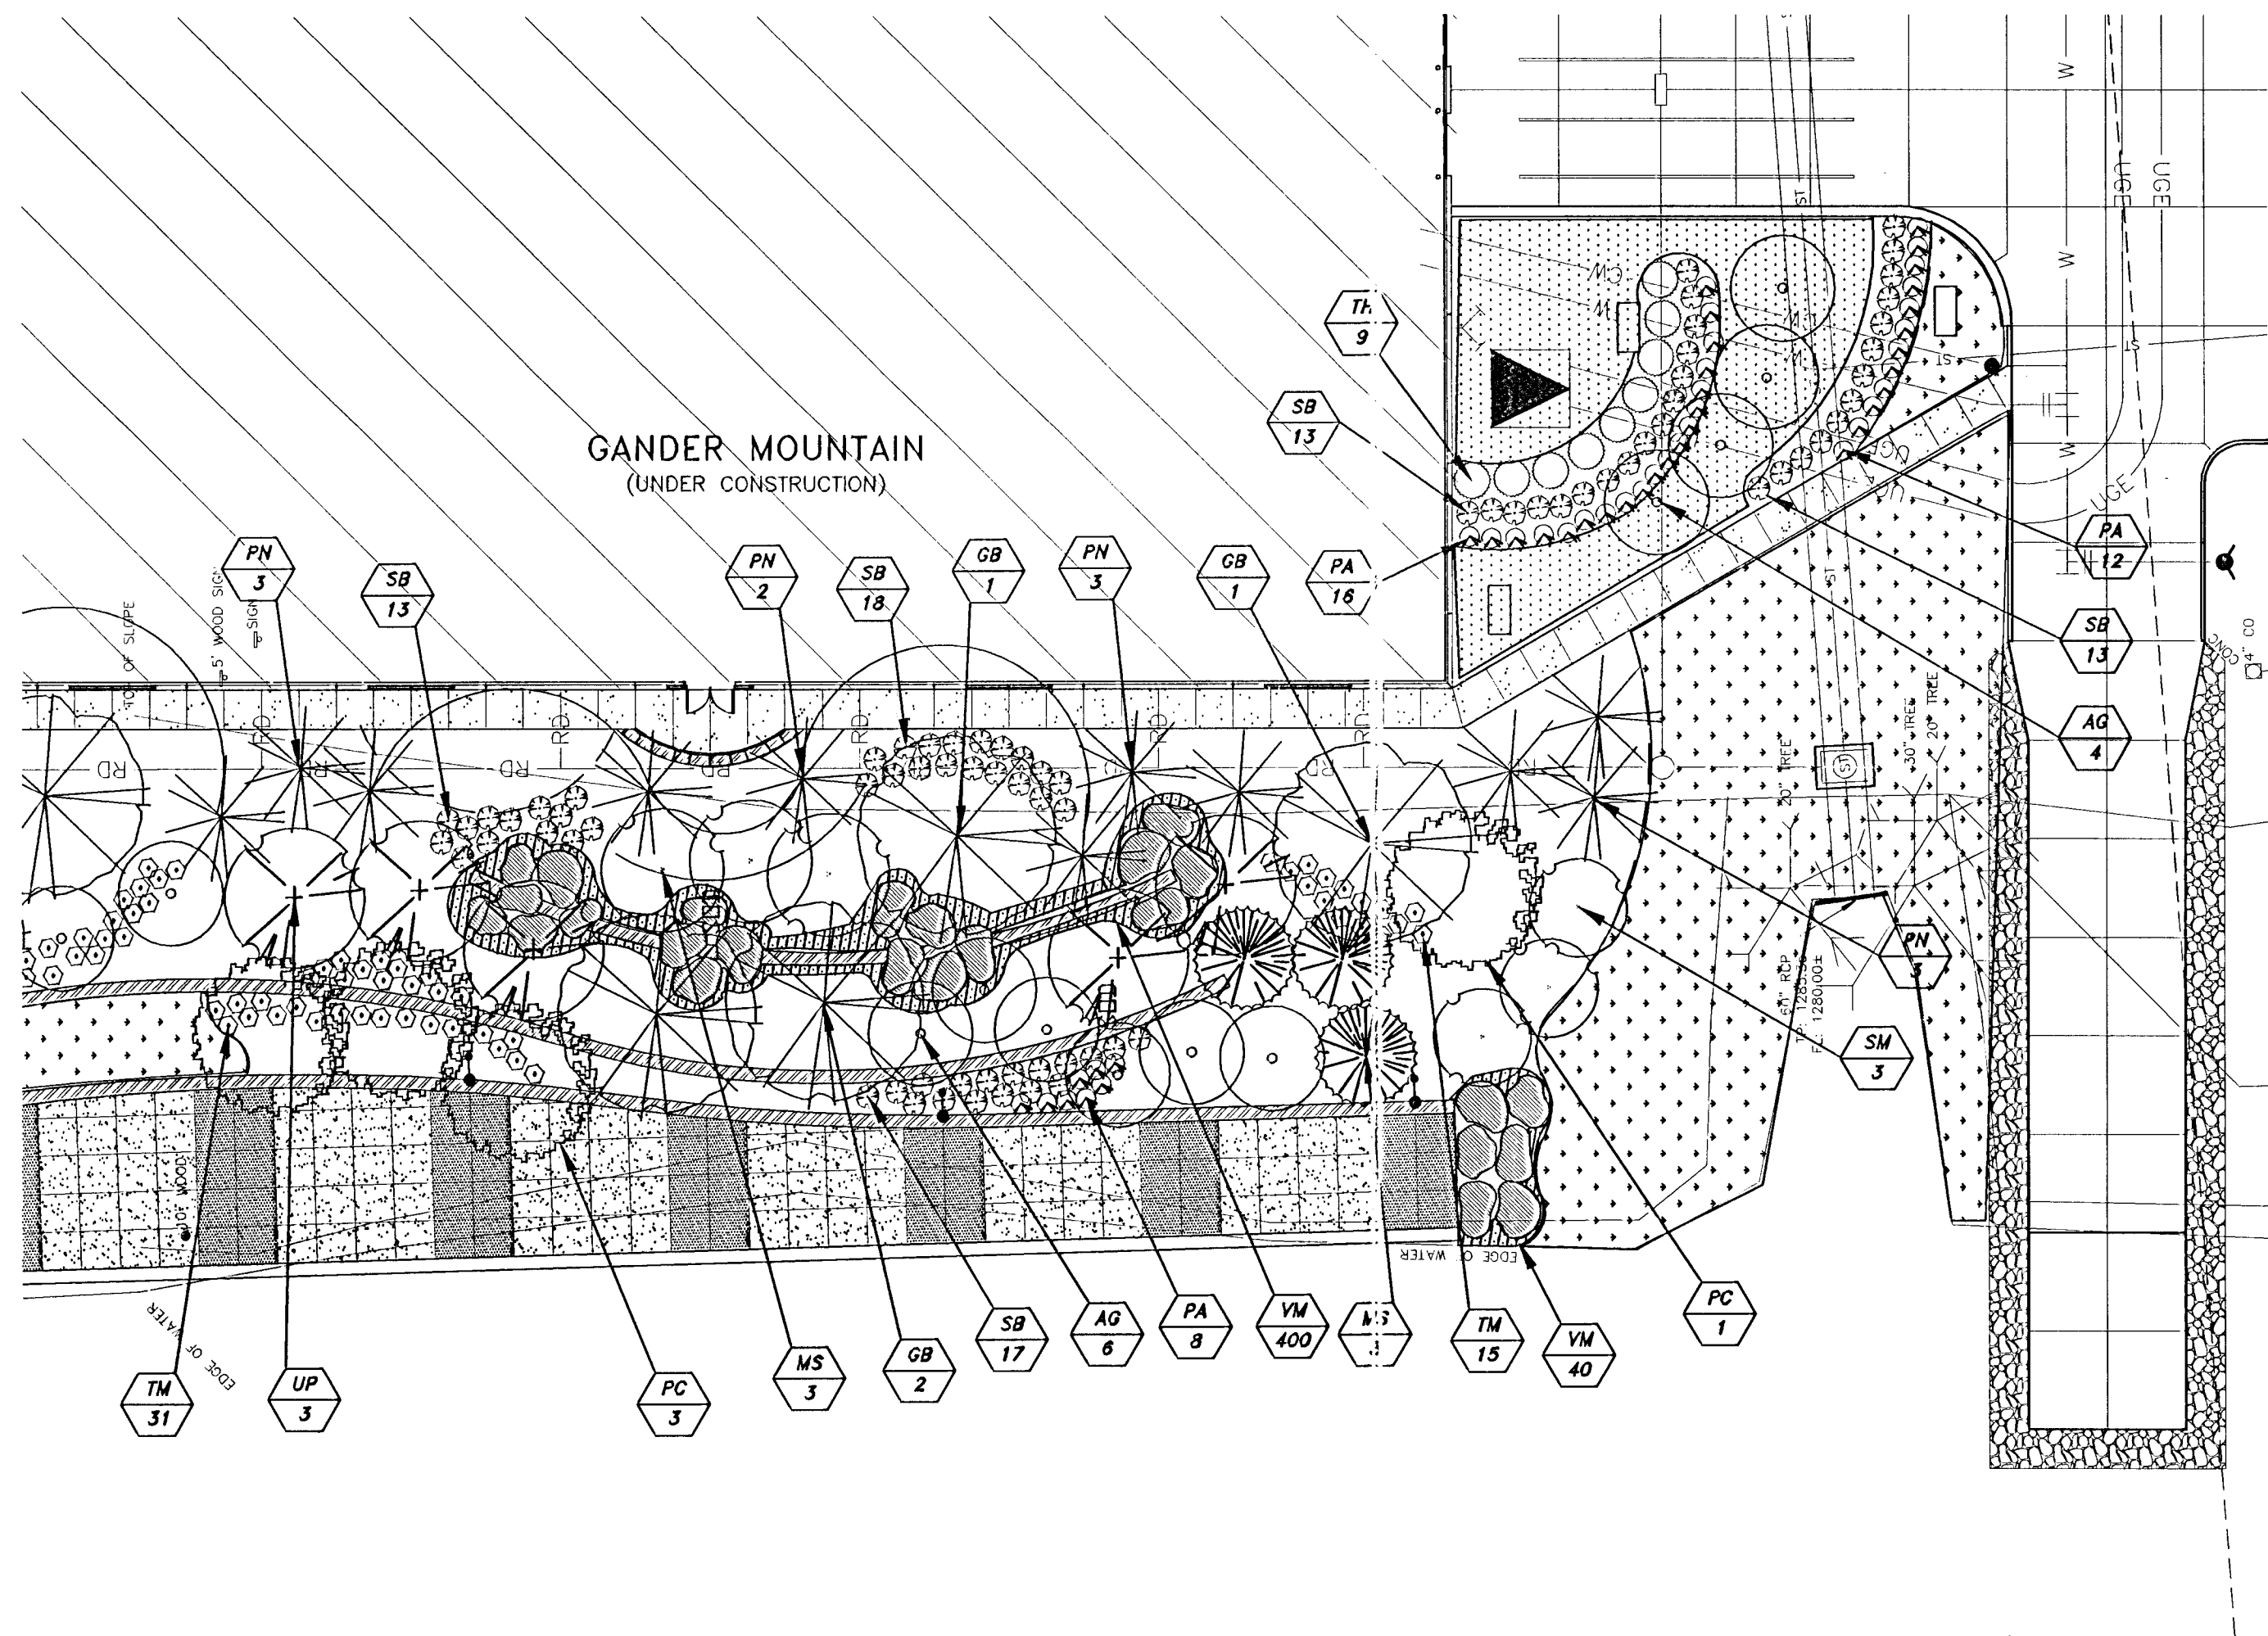

PLANT SCHEDULE

KEY COMMON NAME

TREES

AG	Flame Amur Maple
FA	Autumn Purple Ash
GB	Autumn Gold Ginkgo
MS	Snowdrift Crabapple
PC	Chinese Pistache
UP	Lacebark Elm
Forest	Autumn Blaze Maple River Birch Forest Pansy Redbud Sunburst Honeylocust Sawtooth Oak

EVERGREENS

JC	Keteleer Juniper
PN	Austrian Pine

SHRUBS & GROUND COVER

EJ	Boxleaf Euonymus
HA	Climbing Hydrangea
LM	Majestic Liriope
PT	Pachysandra
PA	Chinese Fountain Grass
SB	Anthony Waterer Spirea
TM	Densiformis Yew
TH	Hicks Yew
VM	Periwinkle
ANN	

GossenLivingston

Architecture
420 South Emporia
Wichita, KS 67202
Tel: (316) 265-9367
Fax: (316) 265-5646
Email: architect@glj.com

© 2005 Gossen Livingston Associates, Inc.

The drawing and all information herein is the exclusive property of Gossen Livingston Associates, Inc. and is not to be copied or used in any way without the express written consent of Gossen Livingston Associates, Inc. All drawings, specifications, ideas, designs and arrangements appearing herein constitute the original and unpublished work of:

Gossen Livingston Associates, Inc.



Johnson & Associates, Inc.
100 E. California Ave. - Third Floor
Oklahoma City, OK 73104
(405) 235-9075 FAX (405) 235-9078

Certificate of Authorization #E-1128 EXP. DATE: 12-31-2005



PUBLIC IMPROVEMENTS PHASE 1A

Mark	Date	Description

LANDSCAPE PLAN - RIVER EDGE

Job No.	L1.5
Date	06-16-05
Drawn	BC
Checked	PB
Drawn	16 of 23