



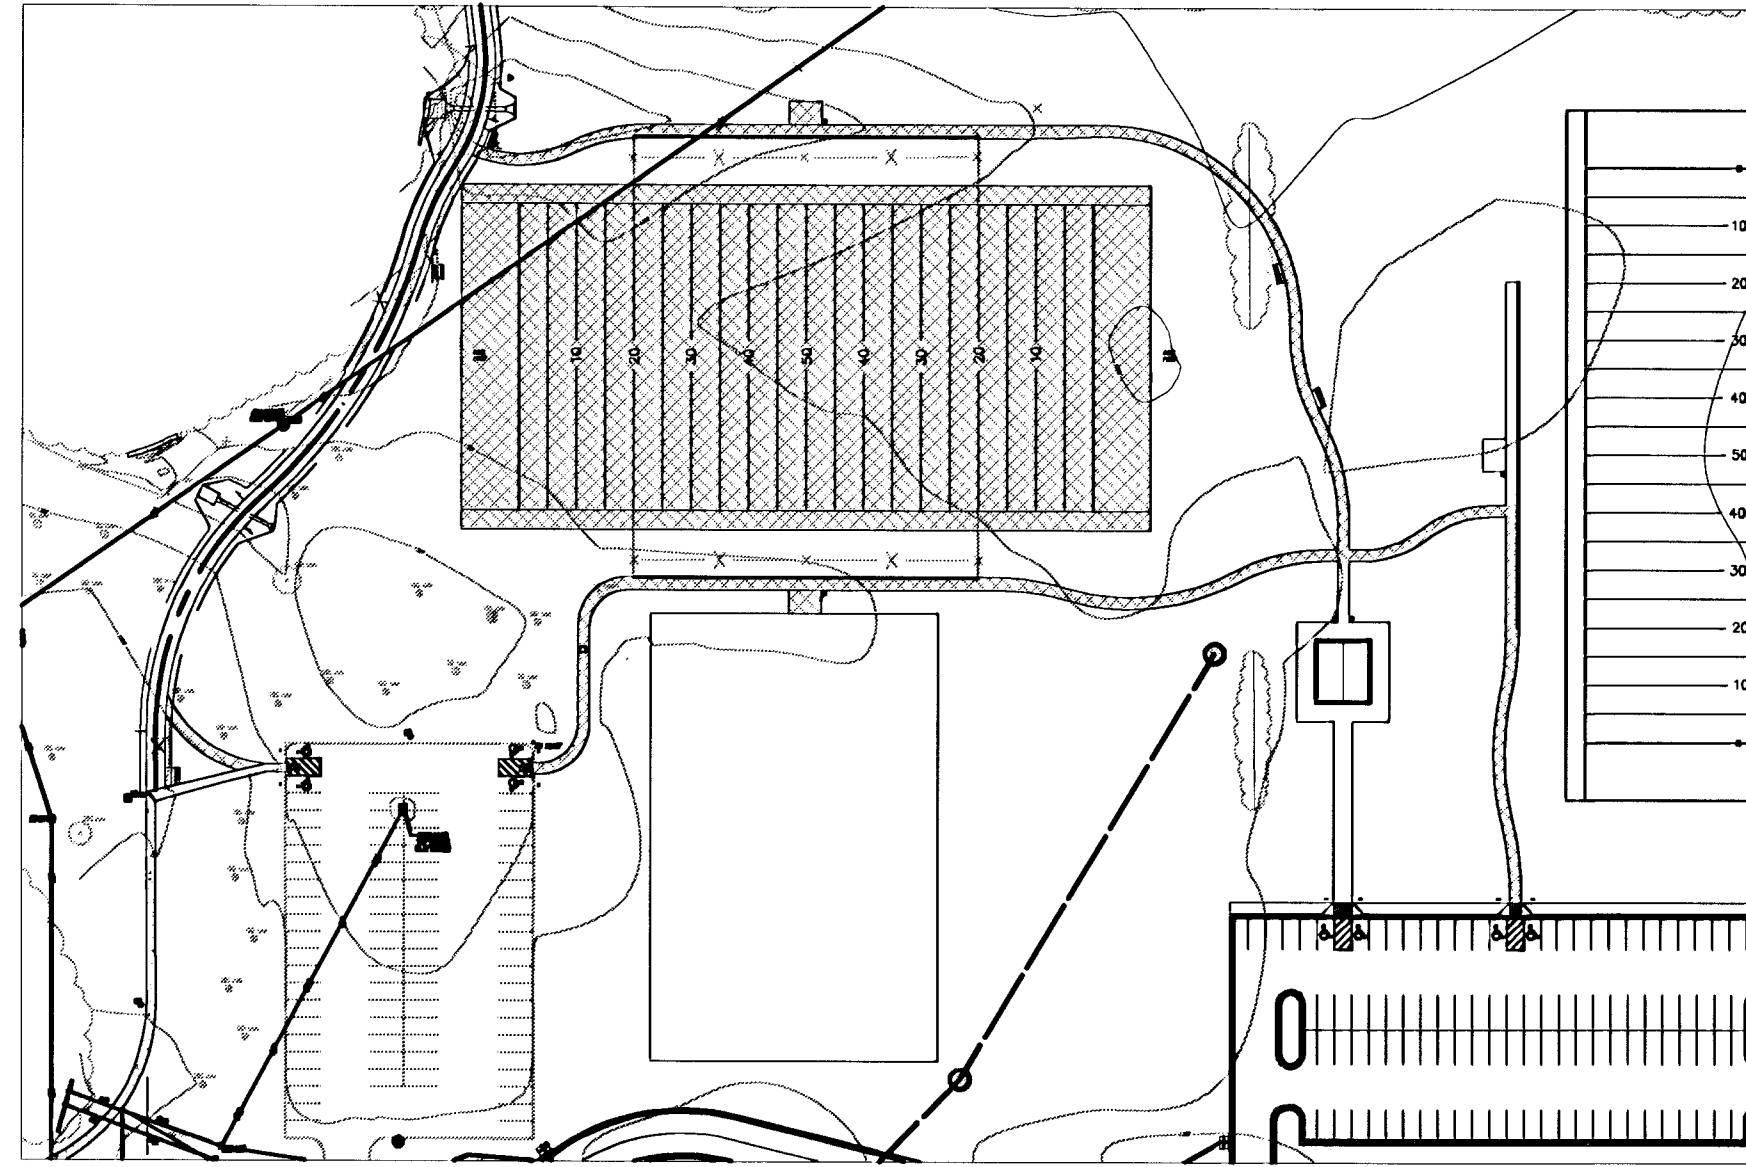


A ALTERNATE 1
0' 50' 100' 200'
1"=100'-0.0"

ALTERNATE 1 INCLUDES:
IRRIGATION AND 2 BLEACHERS FOR THE
EXISTING FOOTBALL FIELD, CONCRETE
WALKS, 2 BENCHES, 2 TRASH
RECEPTACLES, 2 BIKE RACKS AND
SEEDING TO AREAS DISTURBED BY
CONSTRUCTION.

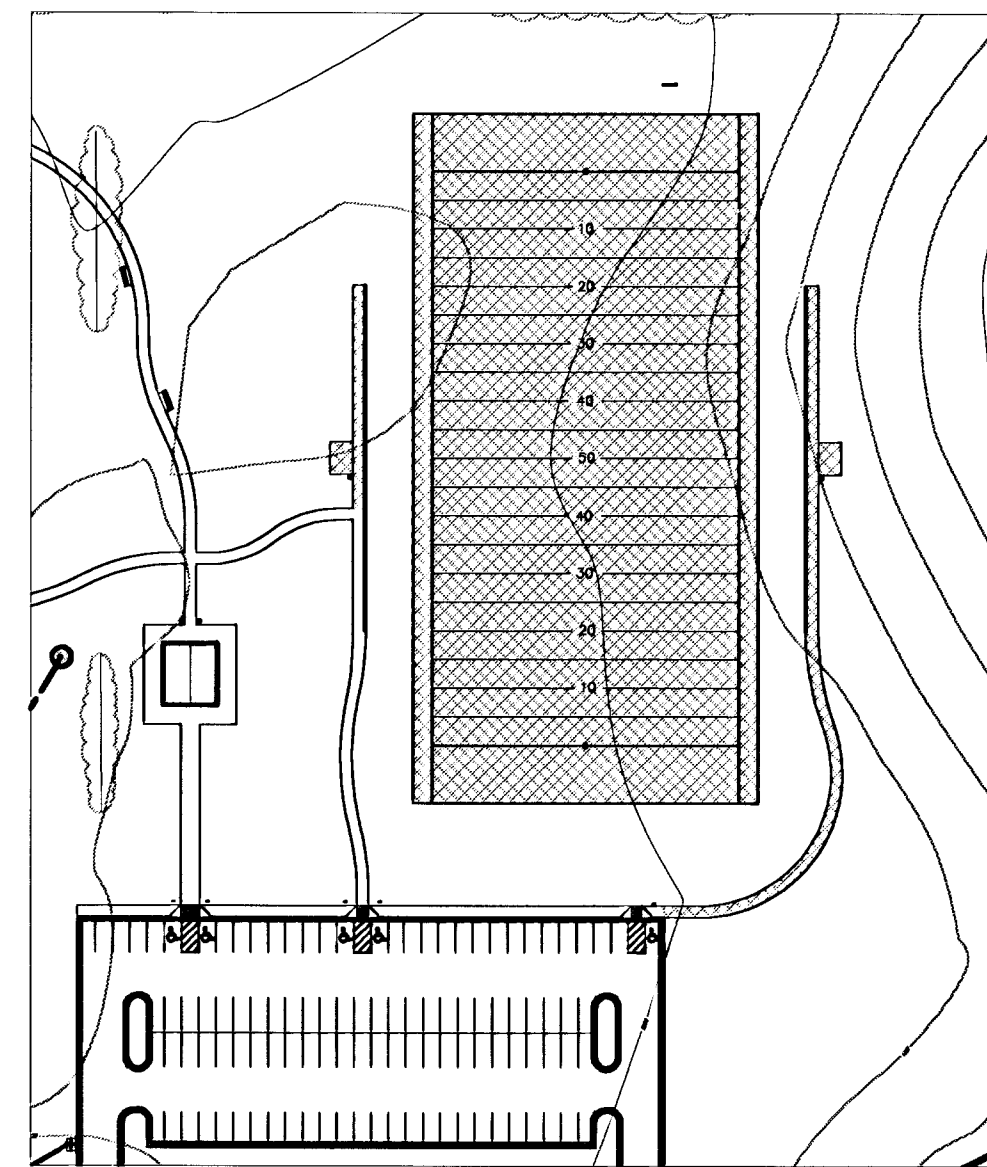


B ALTERNATE 2
0' 50' 100' 200'
1"=100'-0.0"

ALTERNATE 2 INCLUDES:
CONSTRUCTION OF THE NEW FOOTBALL
FIELD, IRRIGATION, 2 BLEACHERS, 2 GOAL
POSTS, 1 SCORE BOARD, CONCRETE WALKS,
2 TRASH RECEPTACLES AND SEEDING TO
AREAS DISTURBED BY CONSTRUCTION.

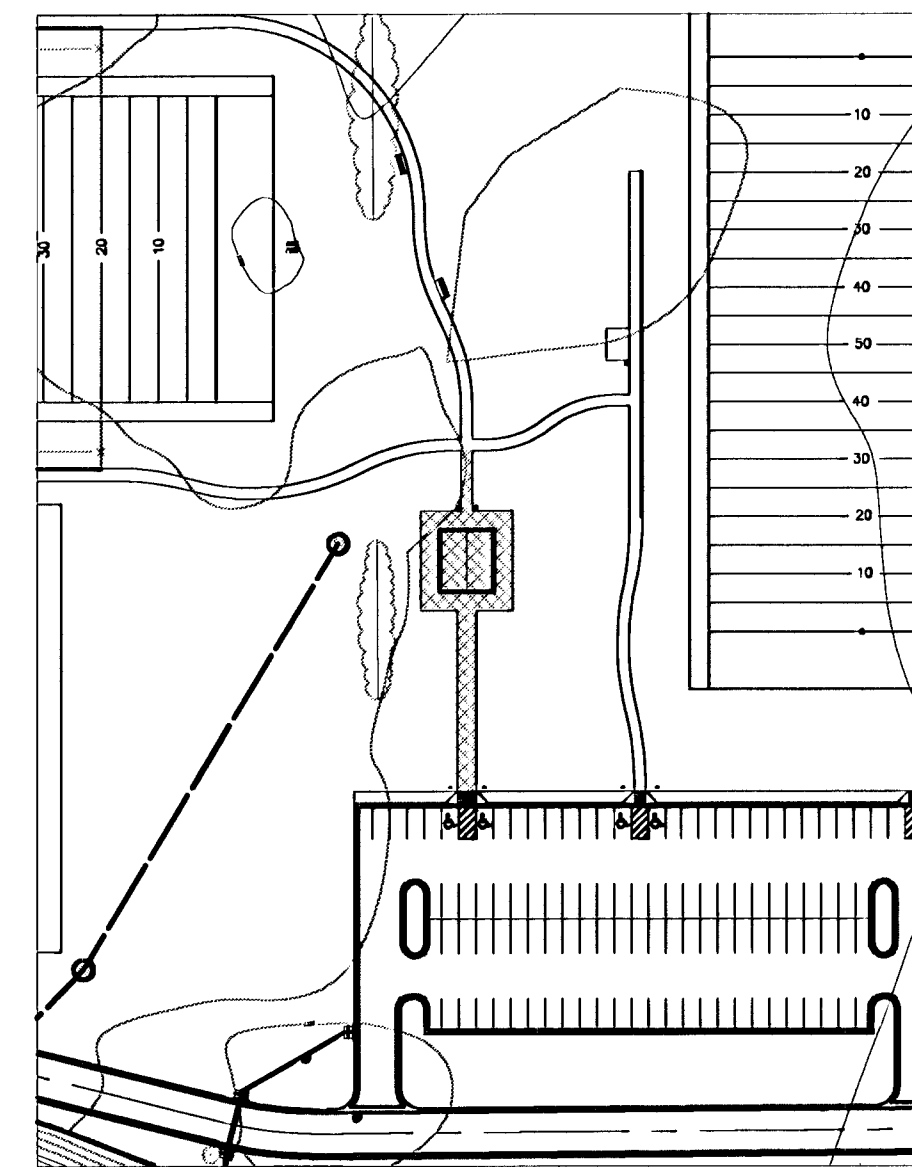

C ALTERNATE 3
0' 50' 100' 200'
1"=100'-0.0"

ALTERNATE 3 INCLUDES:
CONCESSION / RESTROOM BUILDING,
CONCRETE WALKS, 2 TRASH
RECEPTACLES AND SEEDING TO
AREAS DISTURBED BY
CONSTRUCTION.

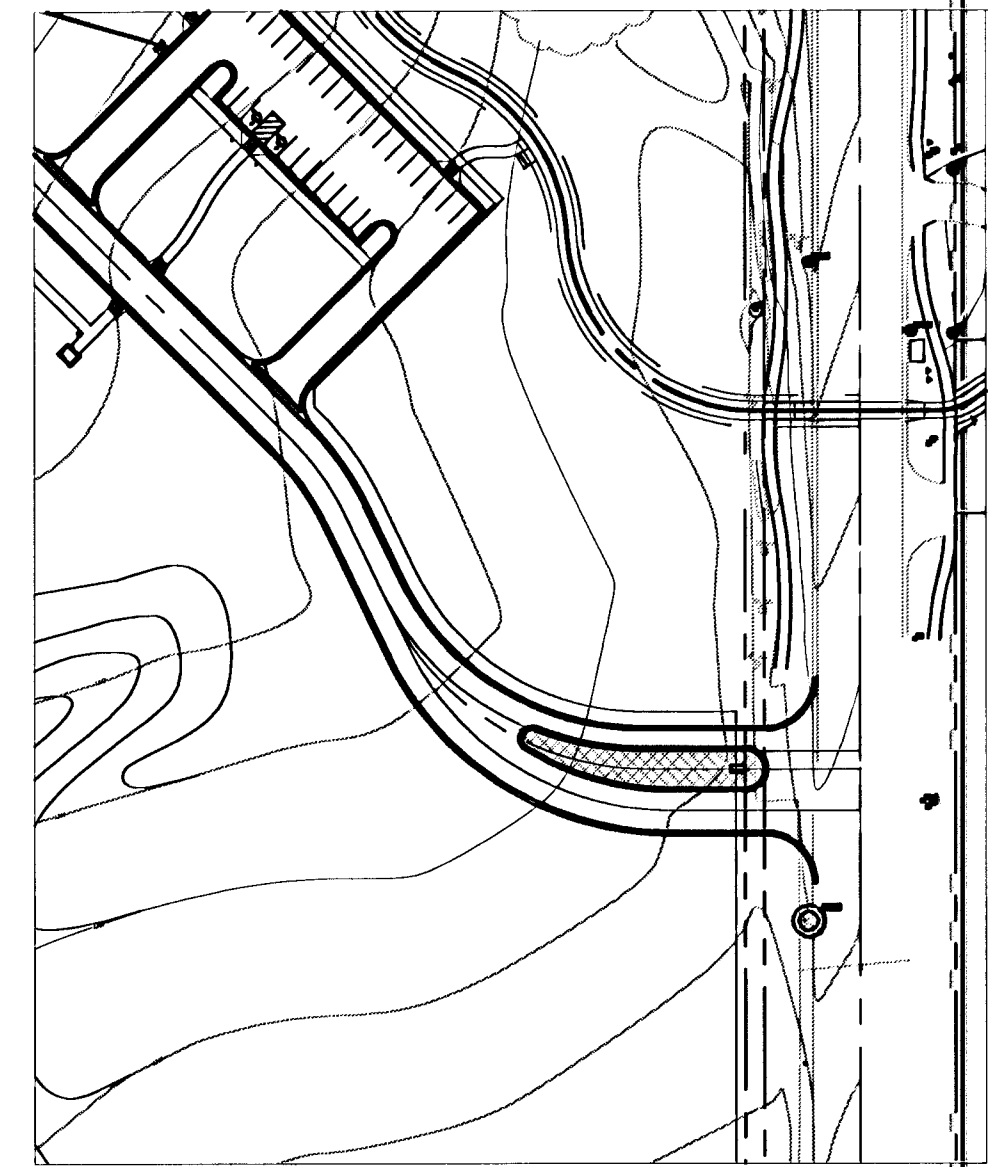


D ALTERNATE 4
0' 50' 100' 200'
1"=100'-0.0"

ALTERNATE 4 INCLUDES:
ENTRY MONUMENT, LIGHTING AND
SEEDING TO AREAS DISTURBED BY
CONSTRUCTION.



E ALTERNATE 5
0' 50' 100' 200'
1"=100'-0.0"

ALTERNATE 5 INCLUDES:
PLAY EQUIPMENT AND SURFACE,
CONCRETE WALKS, 5 BENCHES, 4 PICNIC
SHELTERS, 8 PICNIC TABLES, 4 TRASH
RECEPTACLES, 3 BIKE RACKS AND
SEEDING TO AREAS DISTURBED BY
CONSTRUCTION.

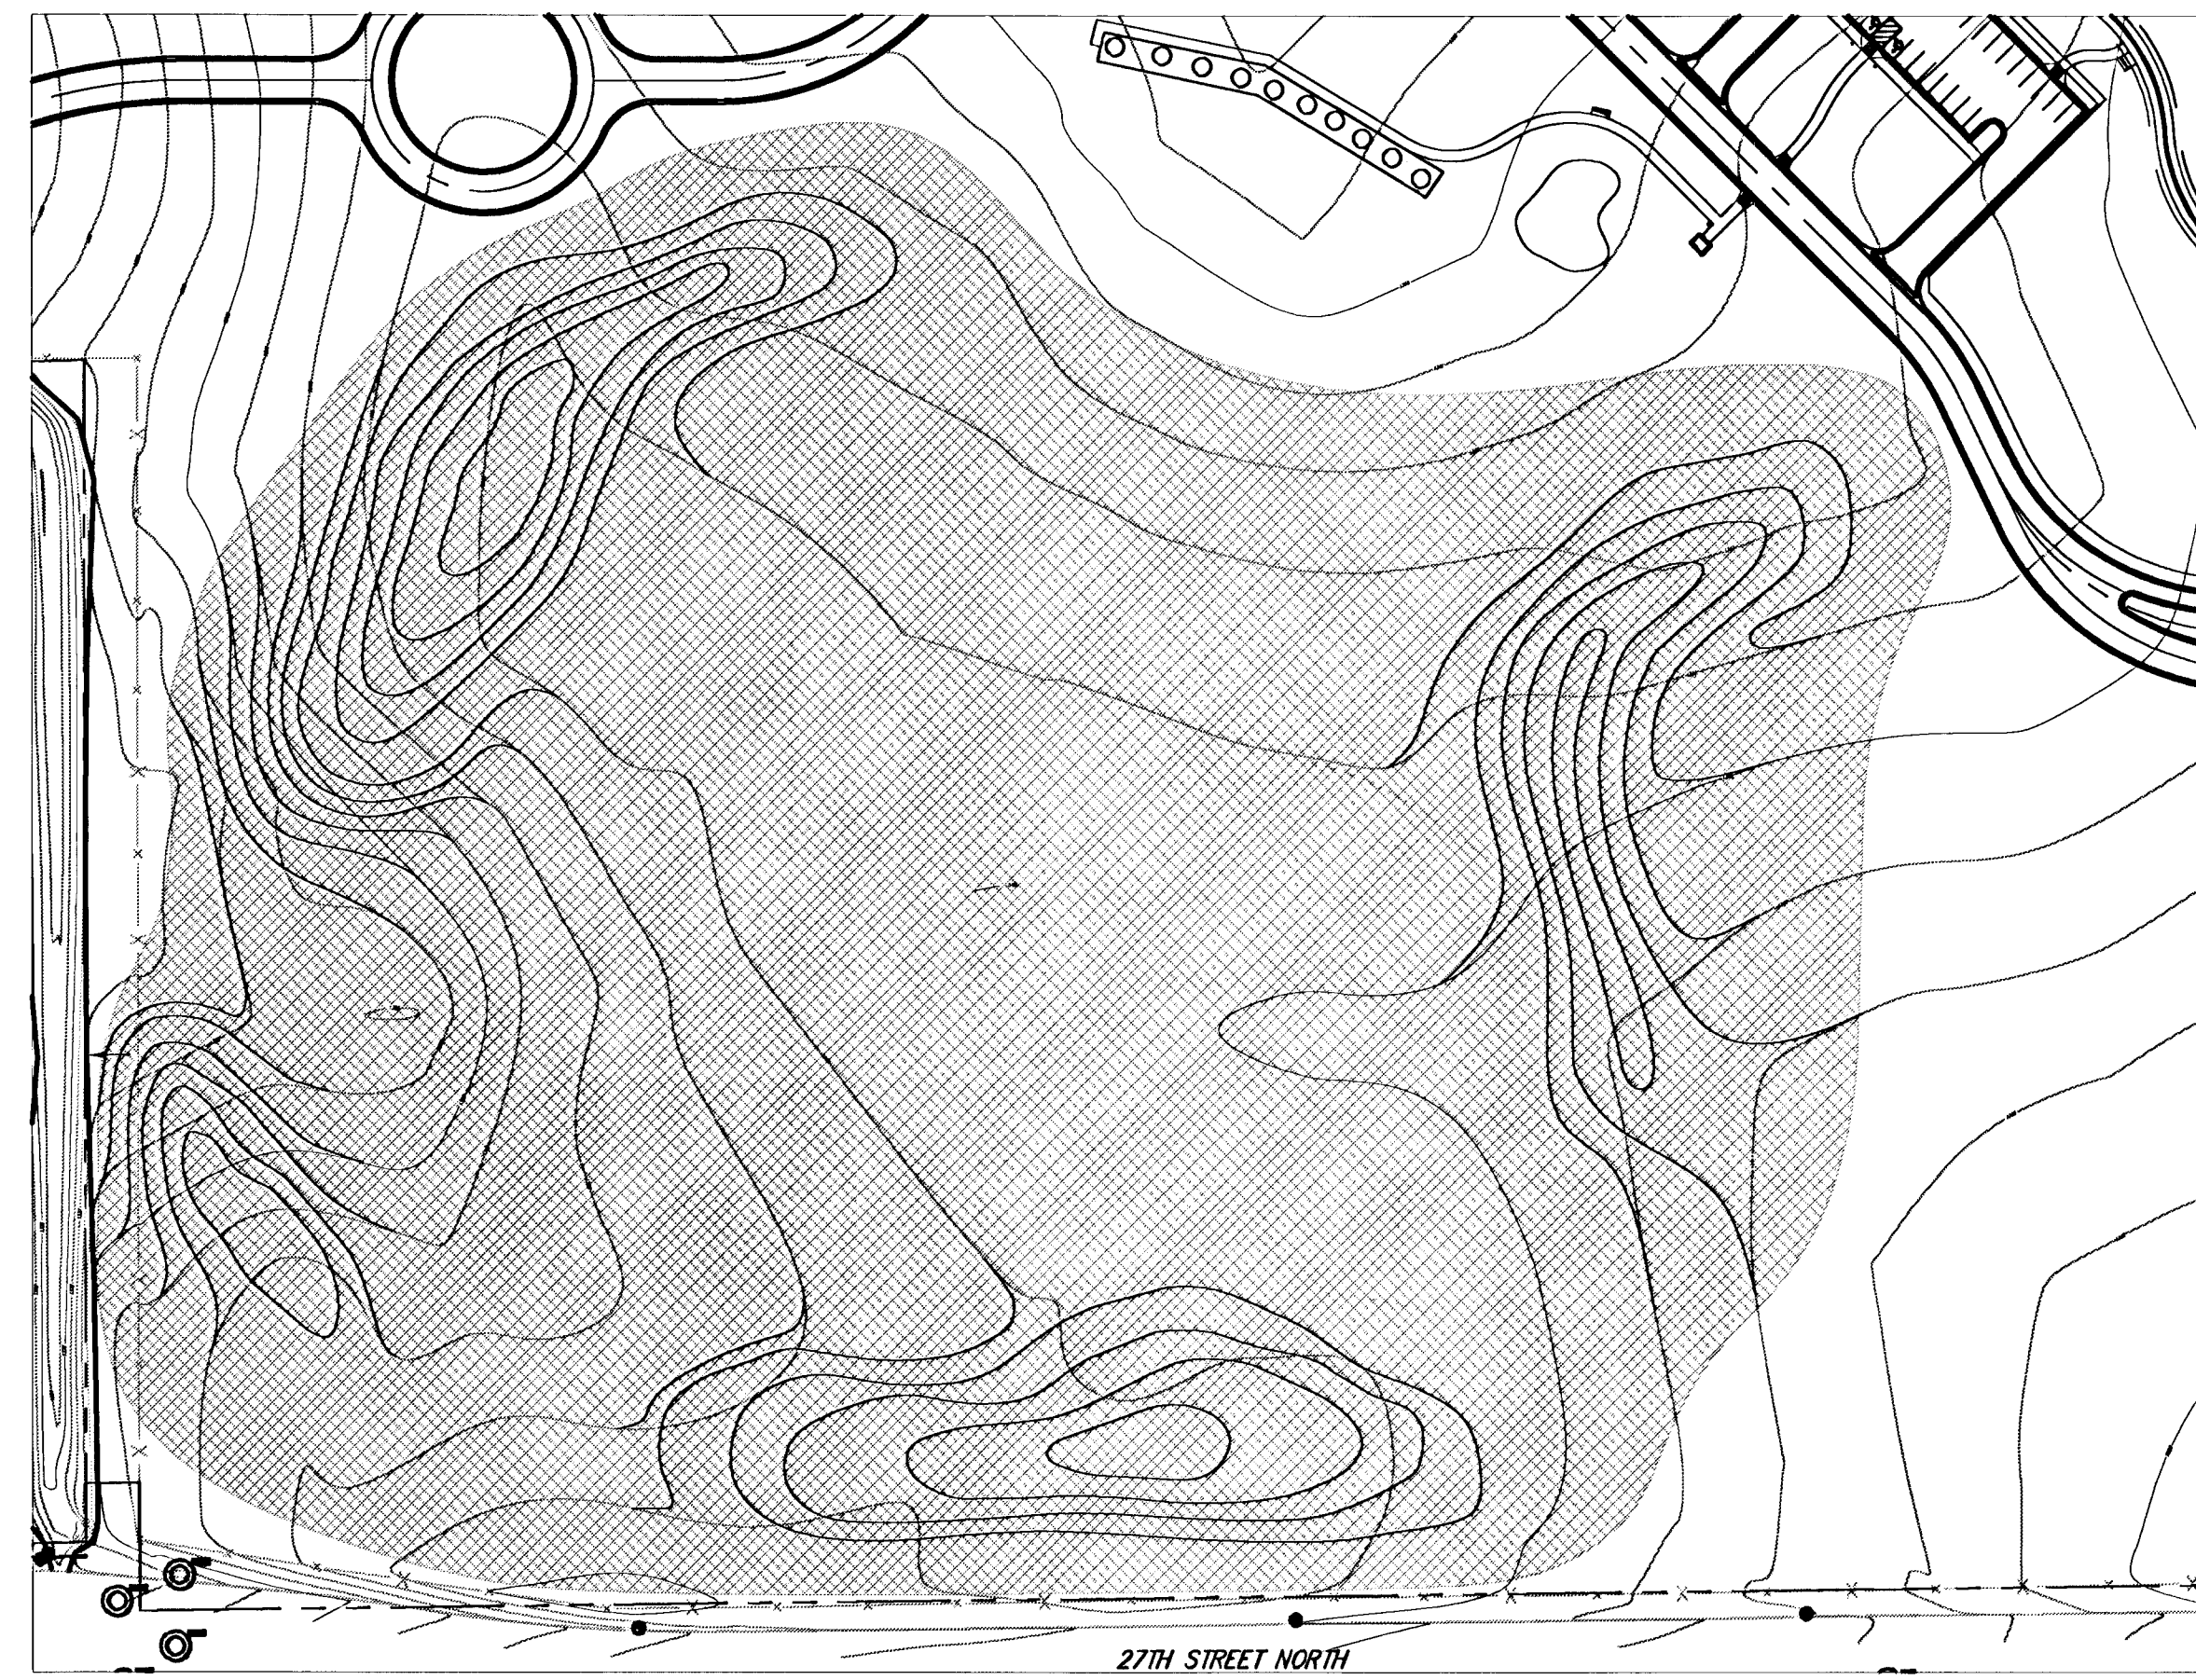


F ALTERNATE 6
0' 50' 100' 200'
1"=100'-0.0"

ALTERNATE 6 INCLUDES:
BERMING AND SEEDING TO AREAS
DISTURBED BY CONSTRUCTION.




G ALTERNATE 7
0' 50' 100' 200'
1"=100'-0.0"

ALTERNATE 7 INCLUDES:
STARTER BUILDING, ARTIFICIAL
PUTTING GREEN, 10 SYNTHETIC
TEE PADS, CONCRETE WALKS, 1
BENCH, 1 TRASH RECEPTACLE AND
SEEDING TO AREAS DISTURBED BY
CONSTRUCTION.

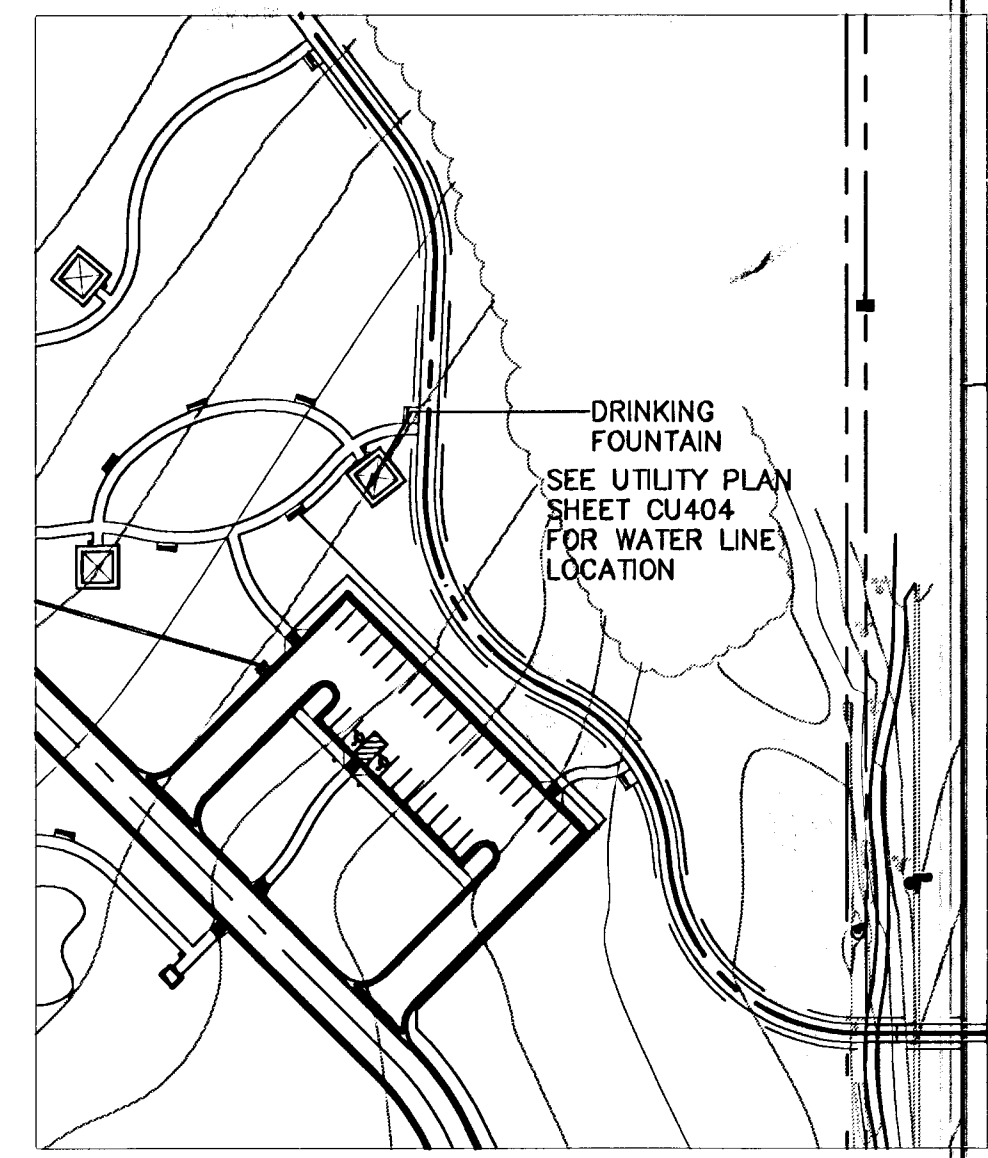


H ALTERNATE 8
0' 50' 100' 200'
1"=100'-0.0"

ALTERNATE 8 INCLUDES:
DRINKING FOUNTAIN AT PLAY AREA,
EXTENDING WATER LINE TO SERVICE
FOUNTAIN AND WATER METER
ASSEMBLY.

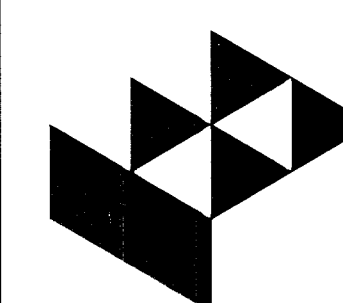

GossenLivingston
Architecture
405 South Ogden
Wichita, KS 67208
Tel: (316) 261-1337
Fax: (316) 261-1344

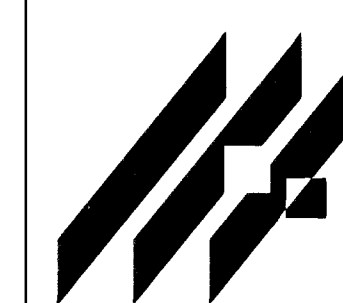

M.K.E.C.
411 N. WEBB ROAD
WICHITA, KS. 67208
(316) - 884-9800

GROVE PARK IMPROVEMENTS
PROJECT NAME

ALTERNATES
SHEET TITLE

SRB DESIGN BY:	LES DRAWN BY:	TOM CHECKED BY:
OCTOBER 2001 DATE	1003.010 JOB NO.	C/102 / 50 SHEET/OF