


NORTH: 22154.46
EAST: 19480.51

NORTH: 22154.46
EAST: 19545.51

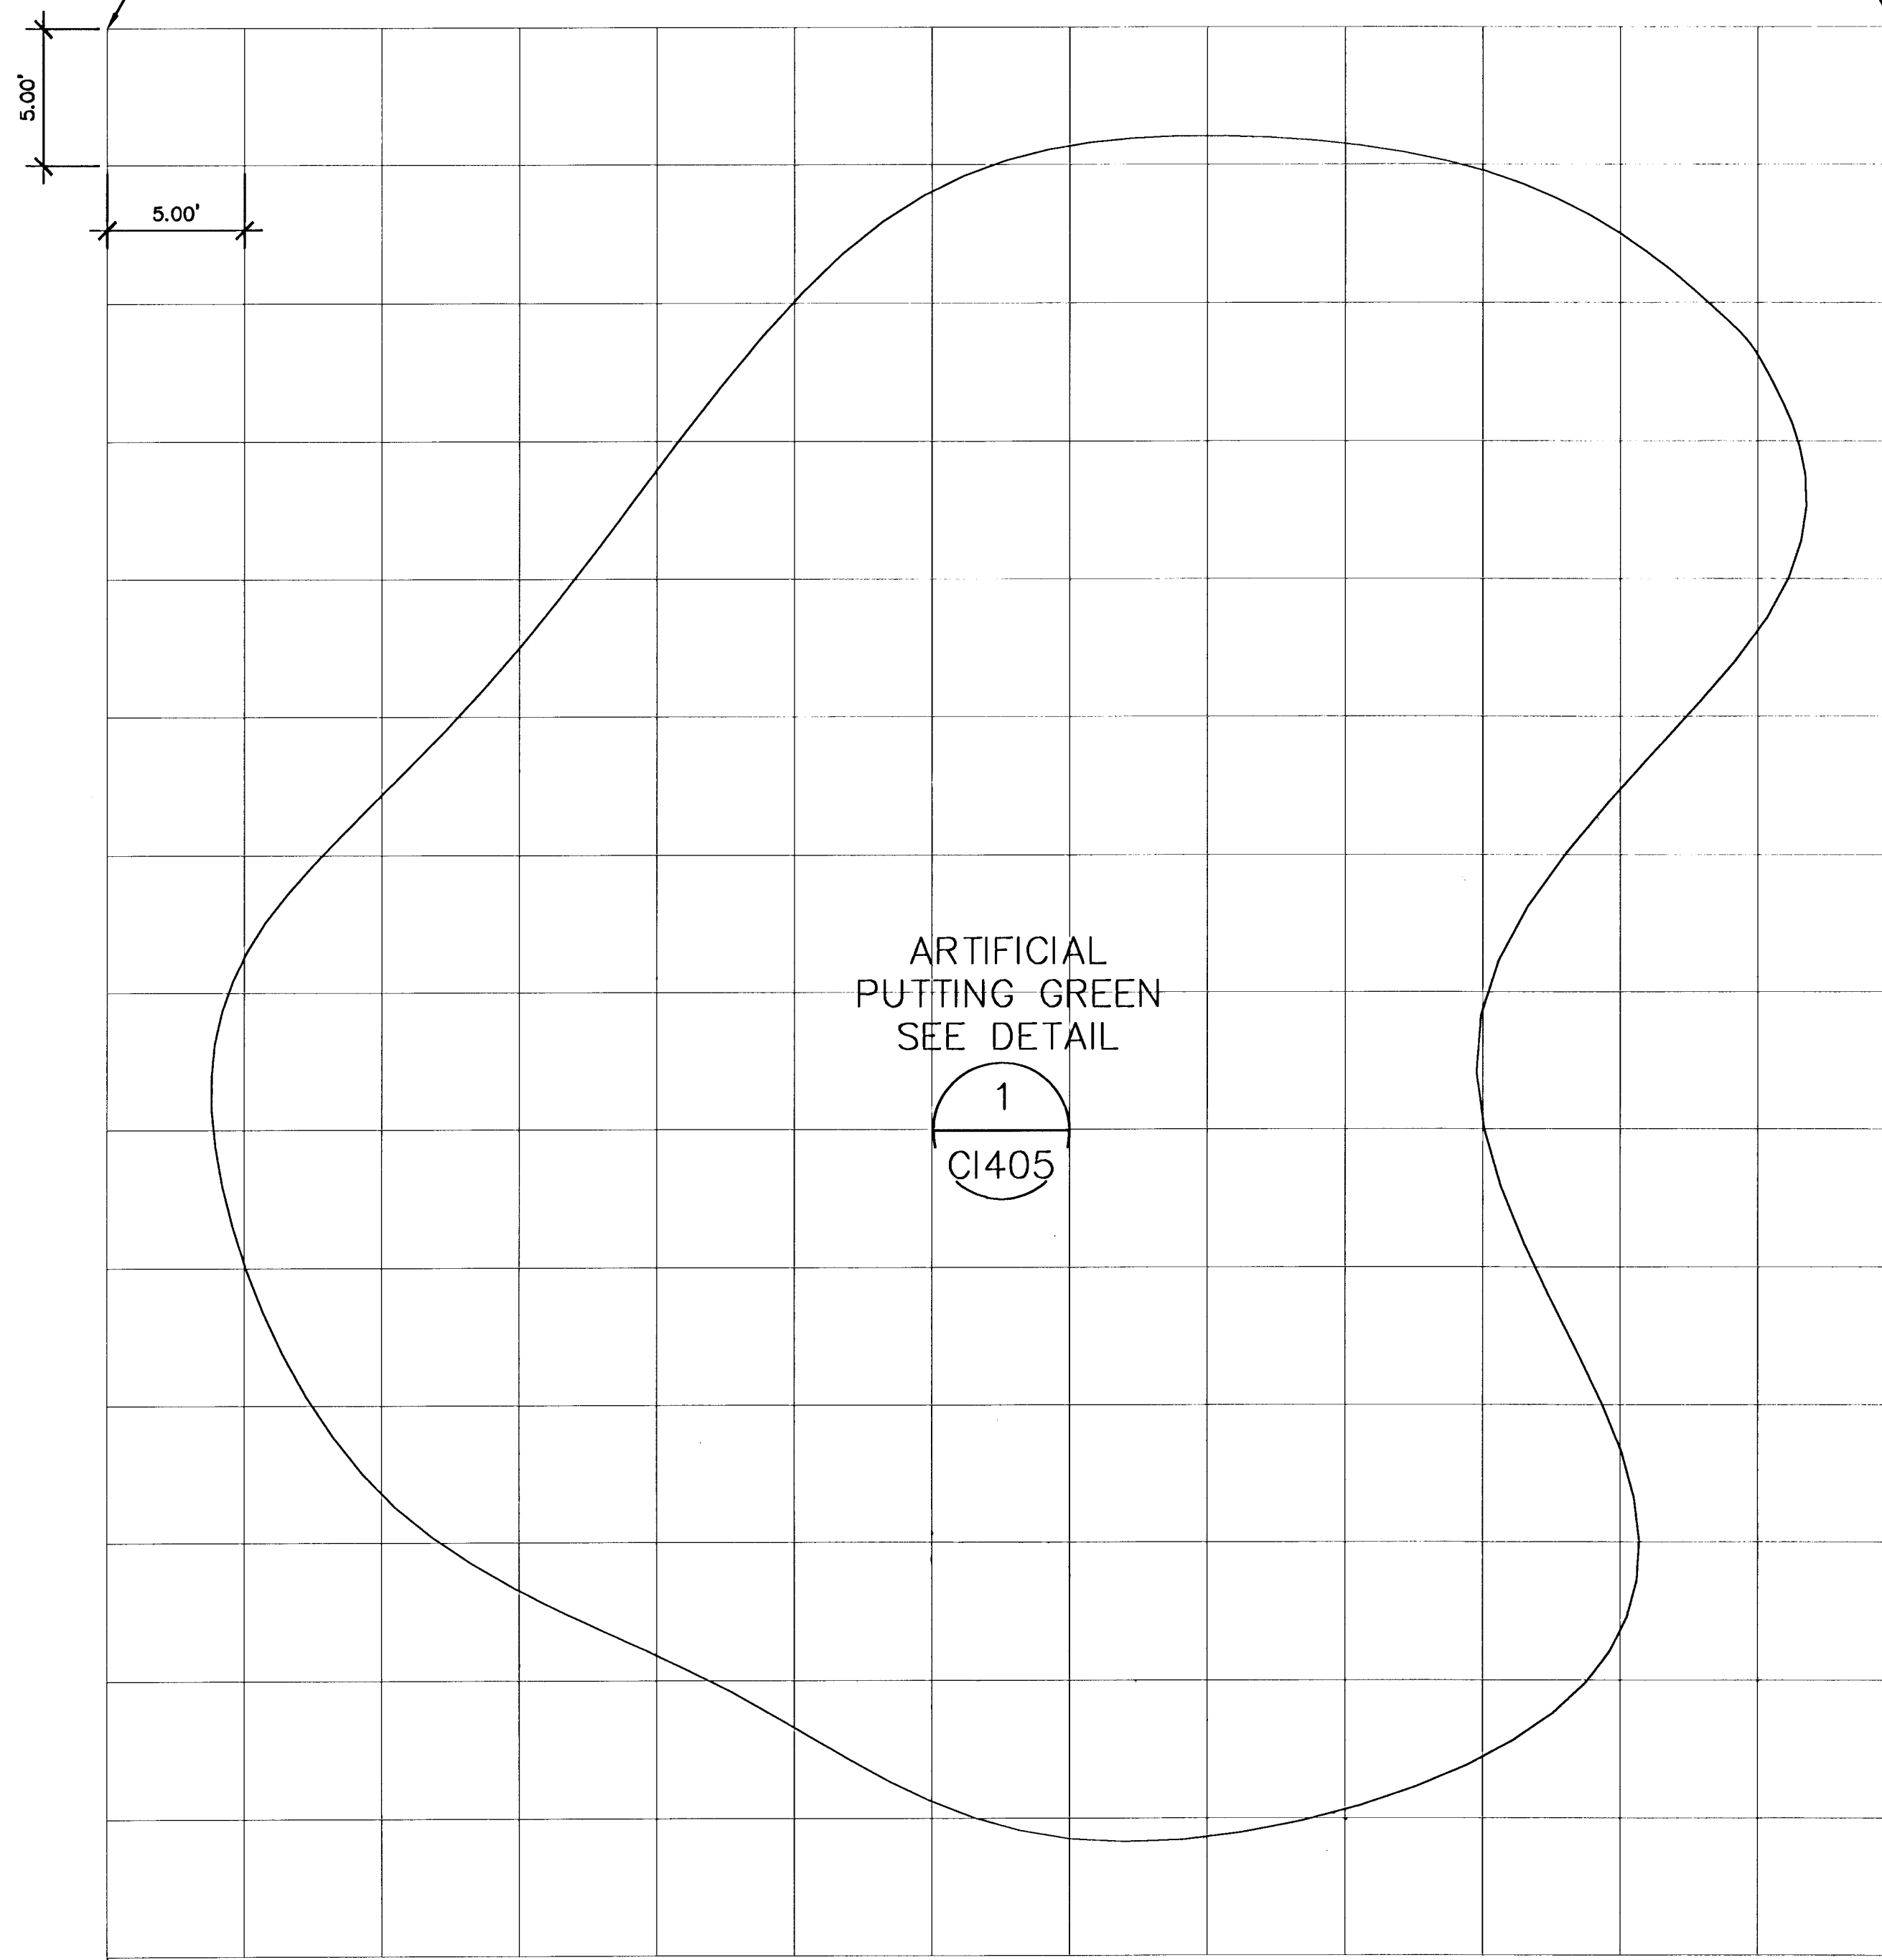

**ARTIFICIAL PUTTING GREEN
LAYOUT PLAN**

A

0' 2.5' 5' 10'
1"=5.0'



ARTIFICIAL
PUTTING GREEN
SEE DETAIL

1
CI405


NORTH: 22084.46
EAST: 19480.51

NORTH: 22084.46
EAST: 19545.51

STARTER'S
BUILDING


Control Points

Pt.	North	East
CP1	21261.49	17326.42
CP2	21324.81	17335.22
CP3	21847.62	17135.18
CP4	22312.96	17649.23
CP5	21847.62	18647.76
CP6	21376.61	18648.22
CP7	22742.50	20000.04

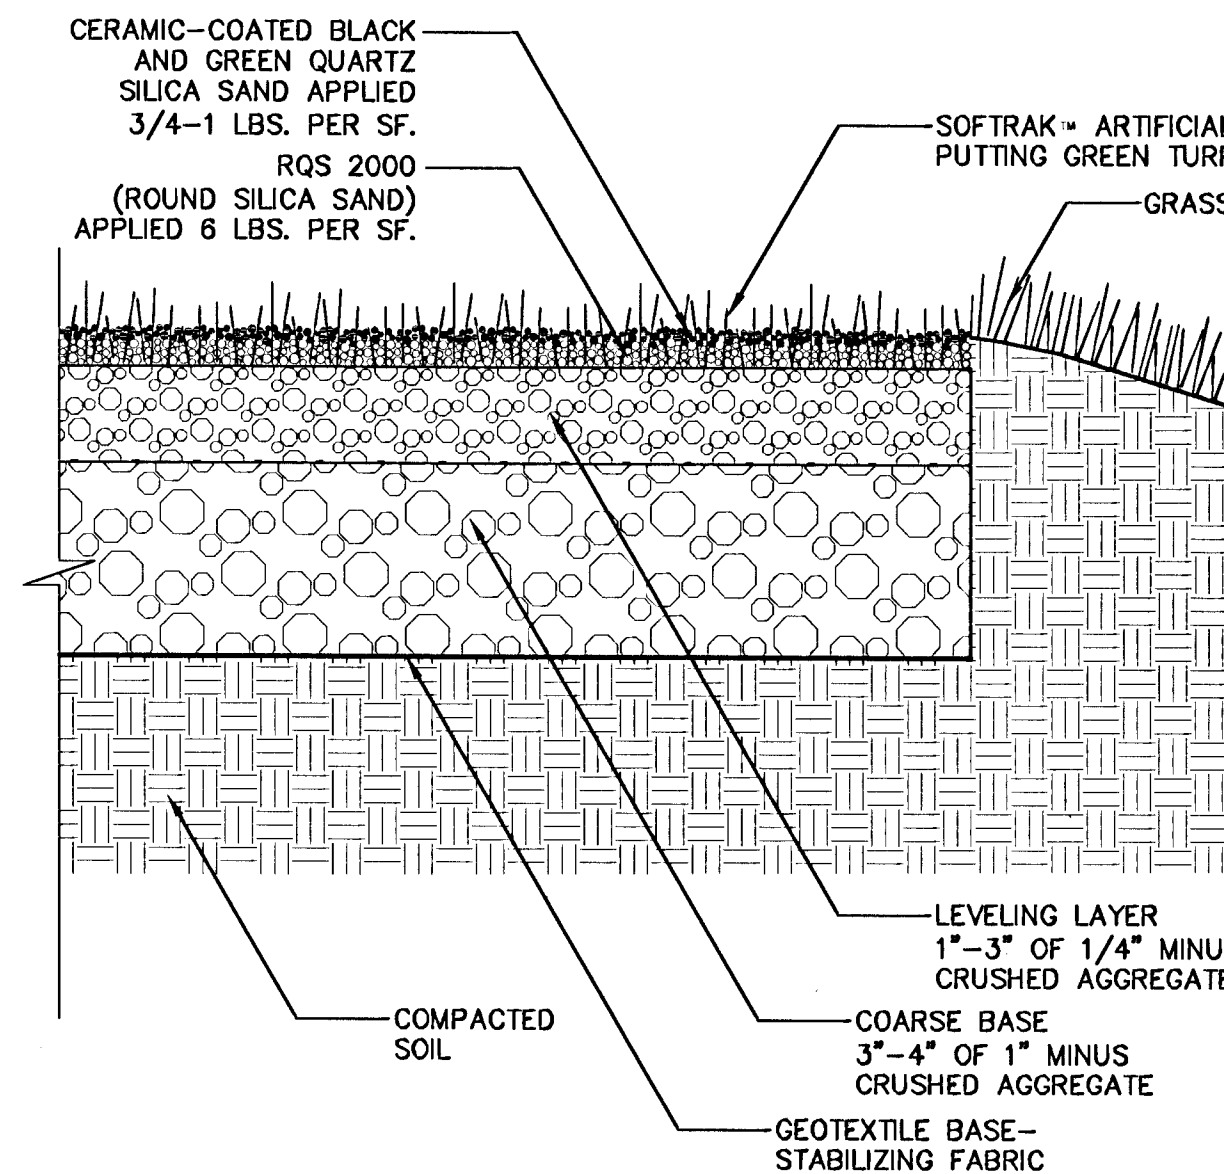


**ARTIFICIAL
PUTTING GREEN**

1
0' 3' 6' 3"=1'-0"

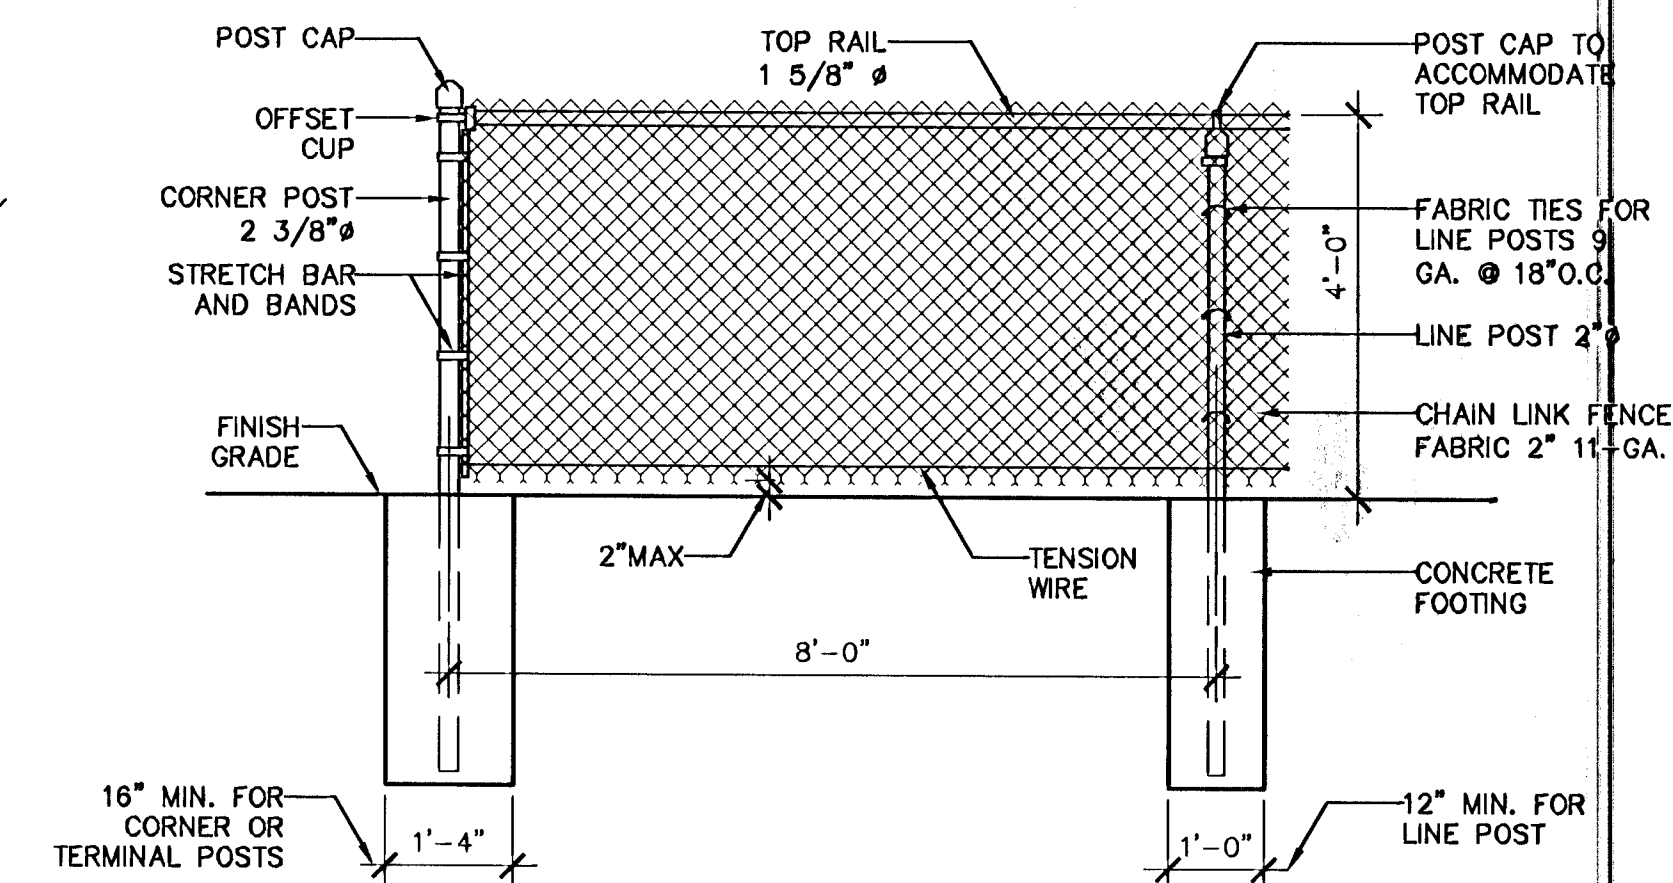

4' CHAINLINK FENCE

2
0' 1' 2' 3' 1/2"=1'-0"

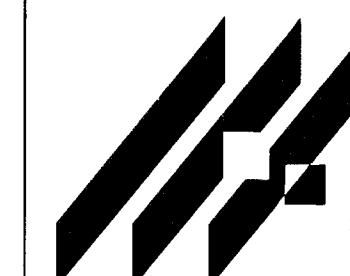

GROVE PARK IMPROVEMENTS
PROJECT NAME

ARTIFICIAL PUTTING GREEN LAYOUT PLAN
SHEET TITLE

DESIGN BY: SRB
DRAWN BY: LES
OCTOBER 2001
DATE
1003.010
JOB NO.
C1405 / 50
SHEET/OF