
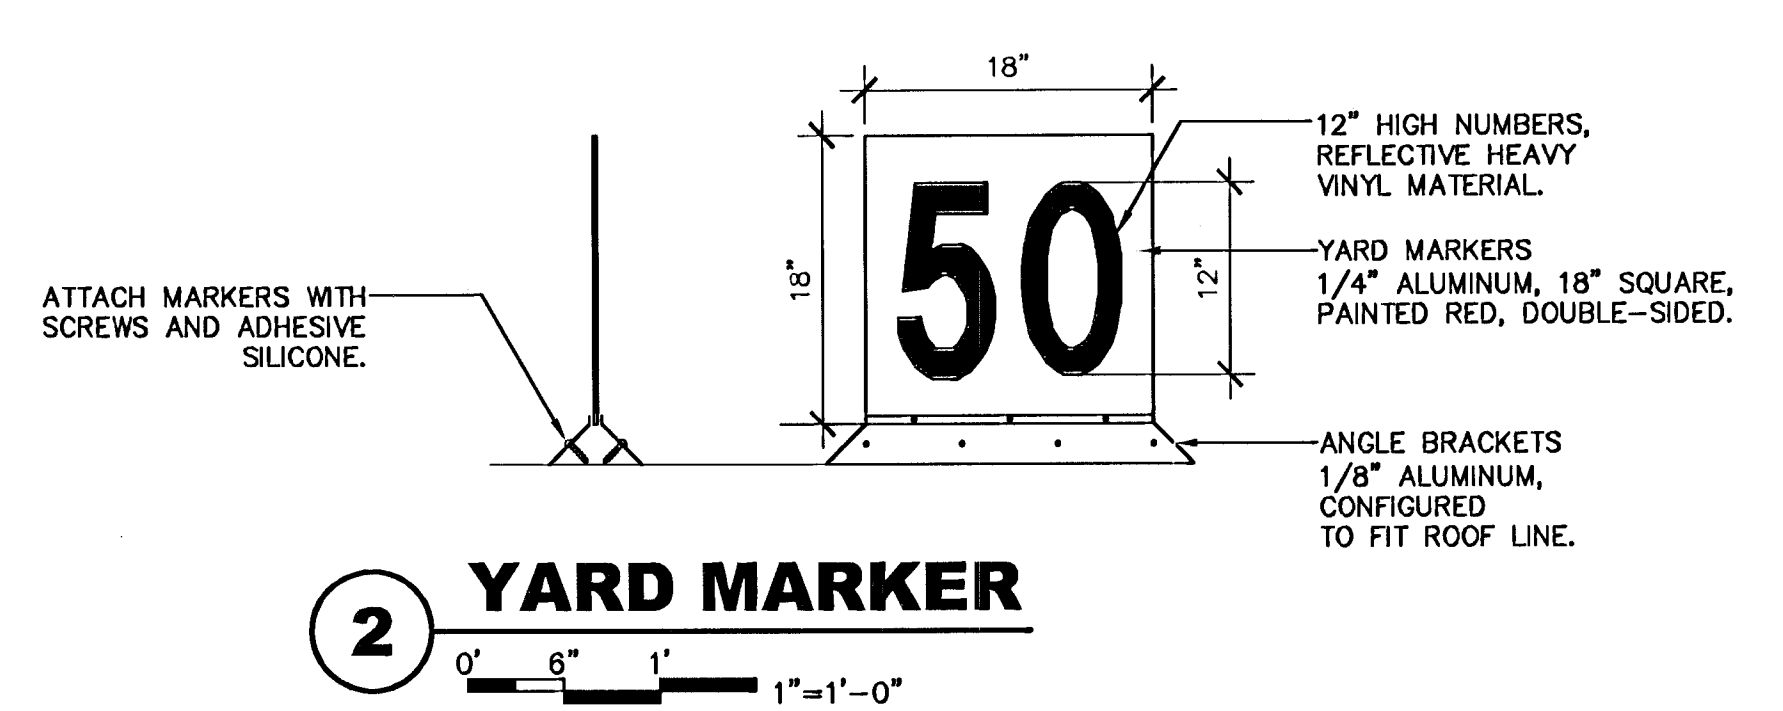
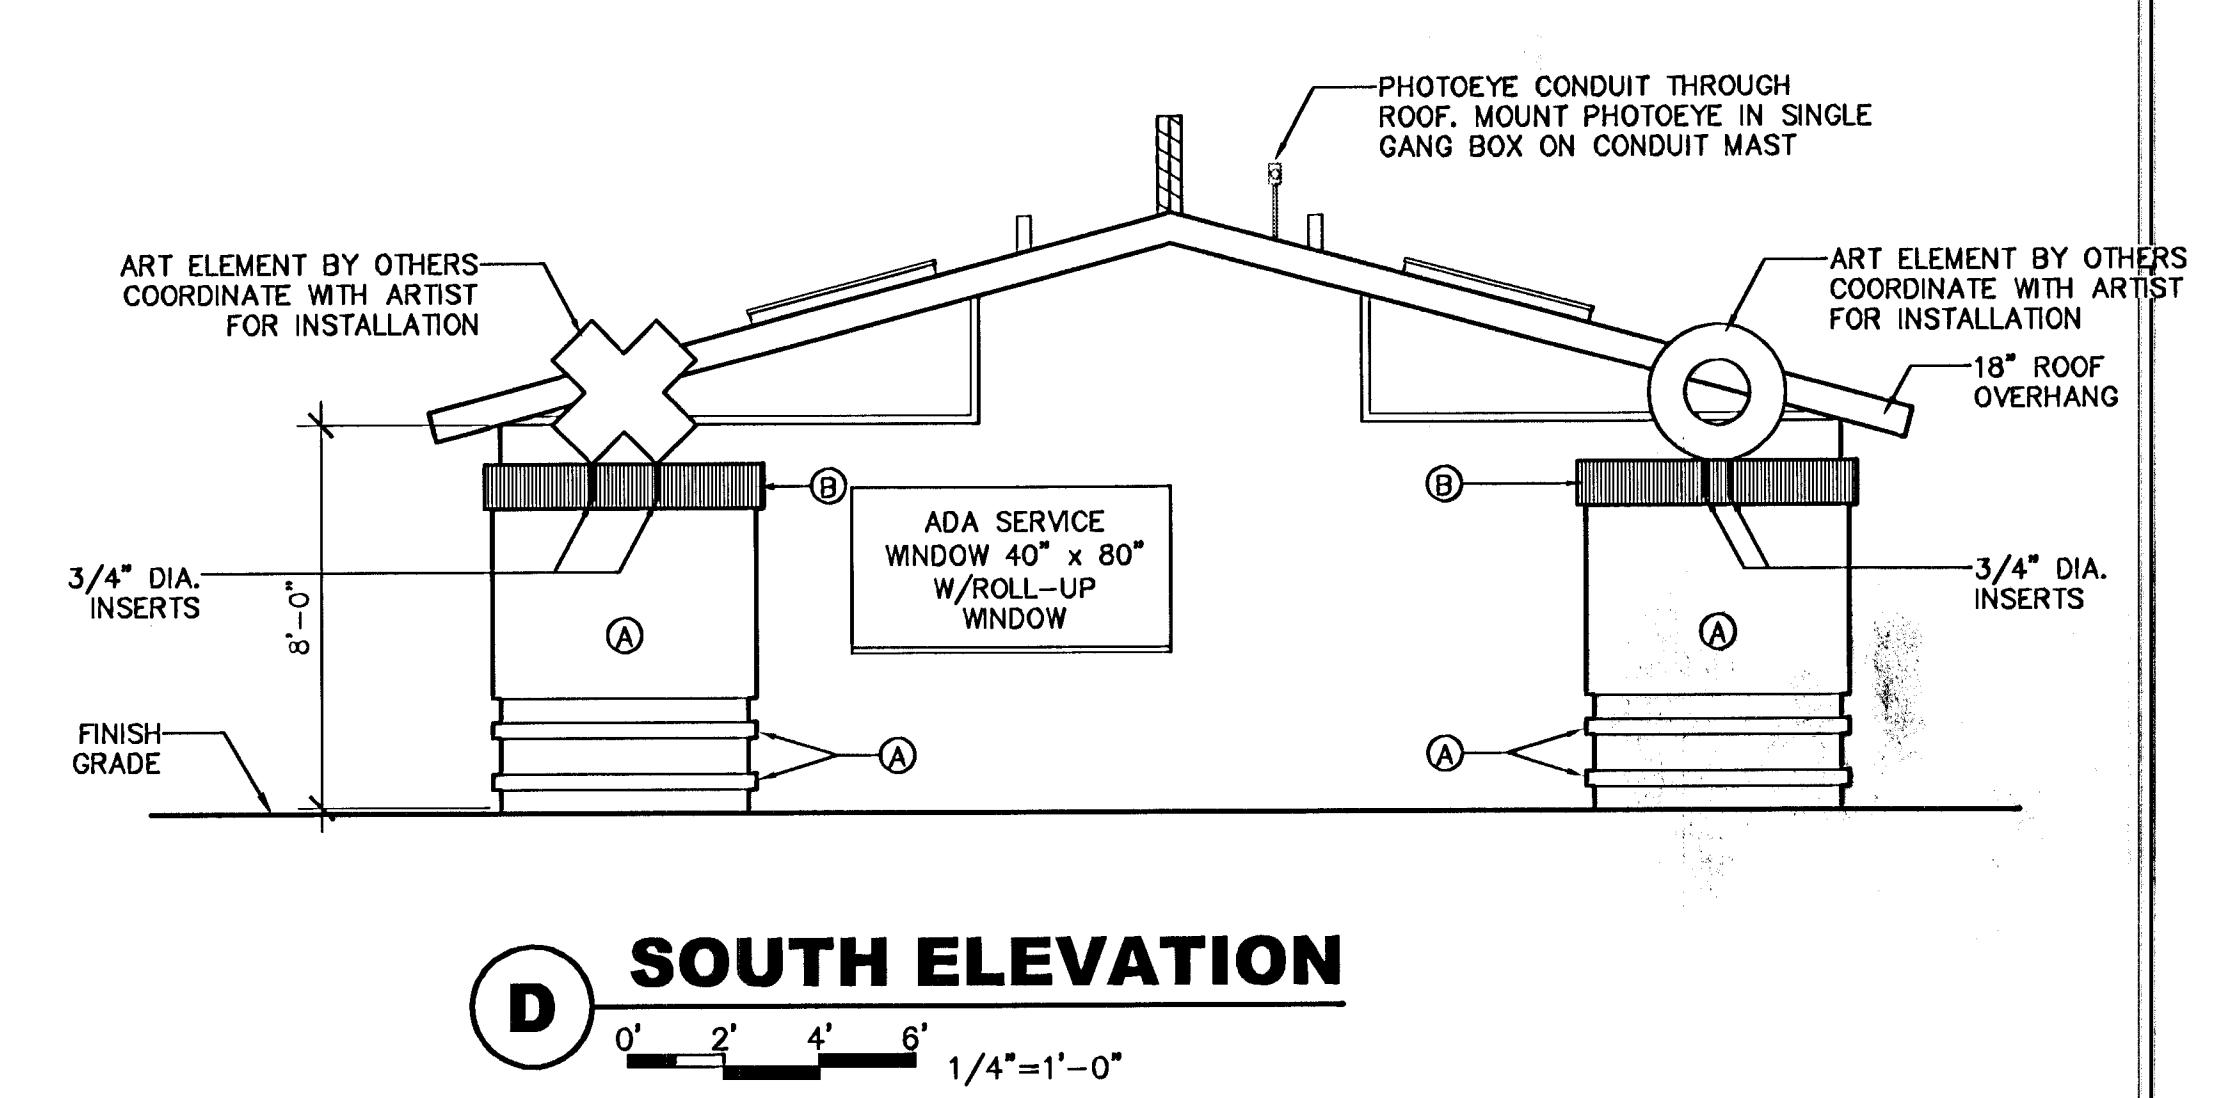
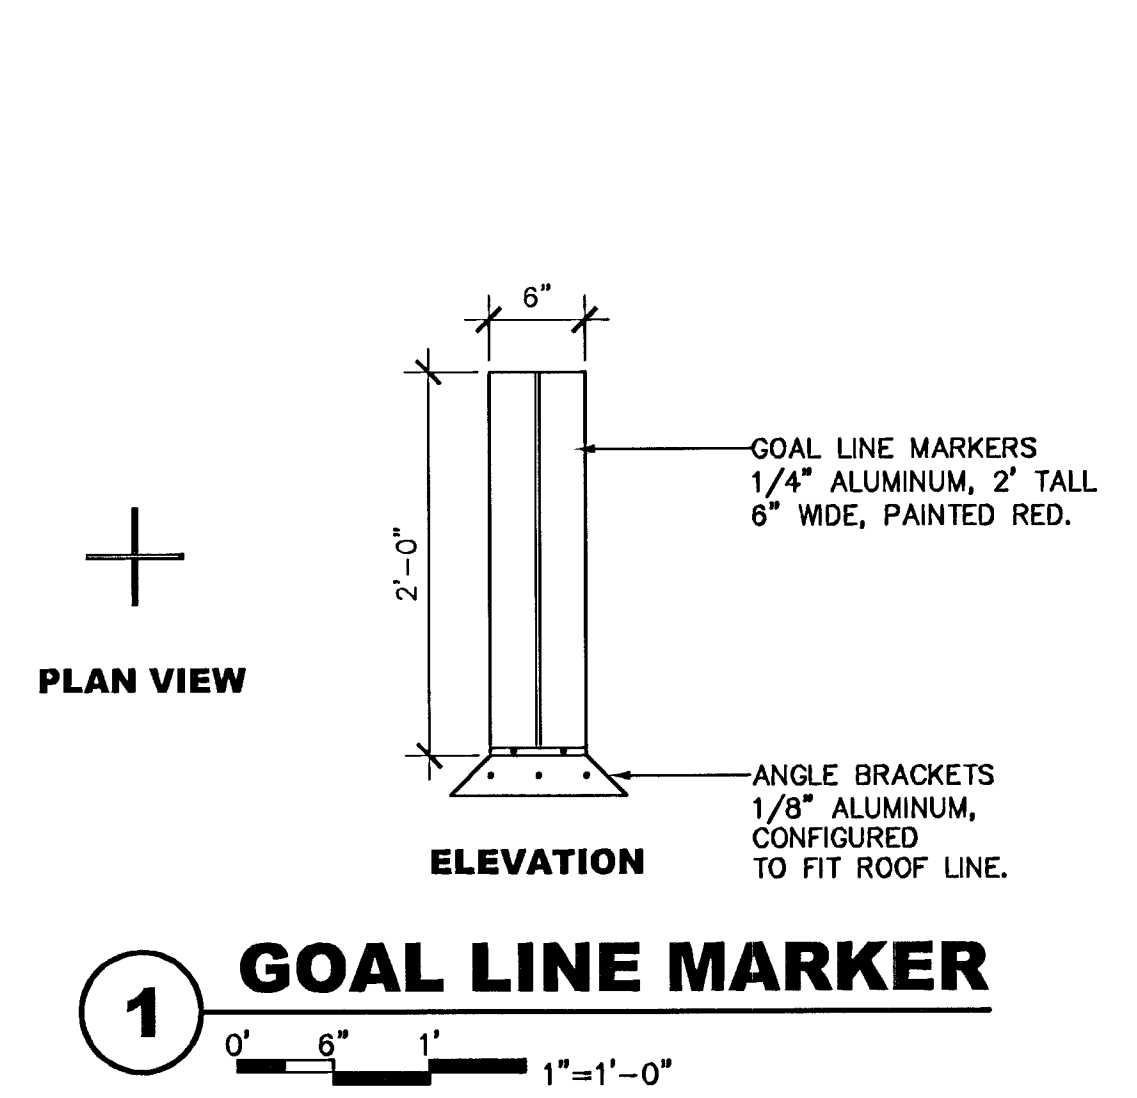
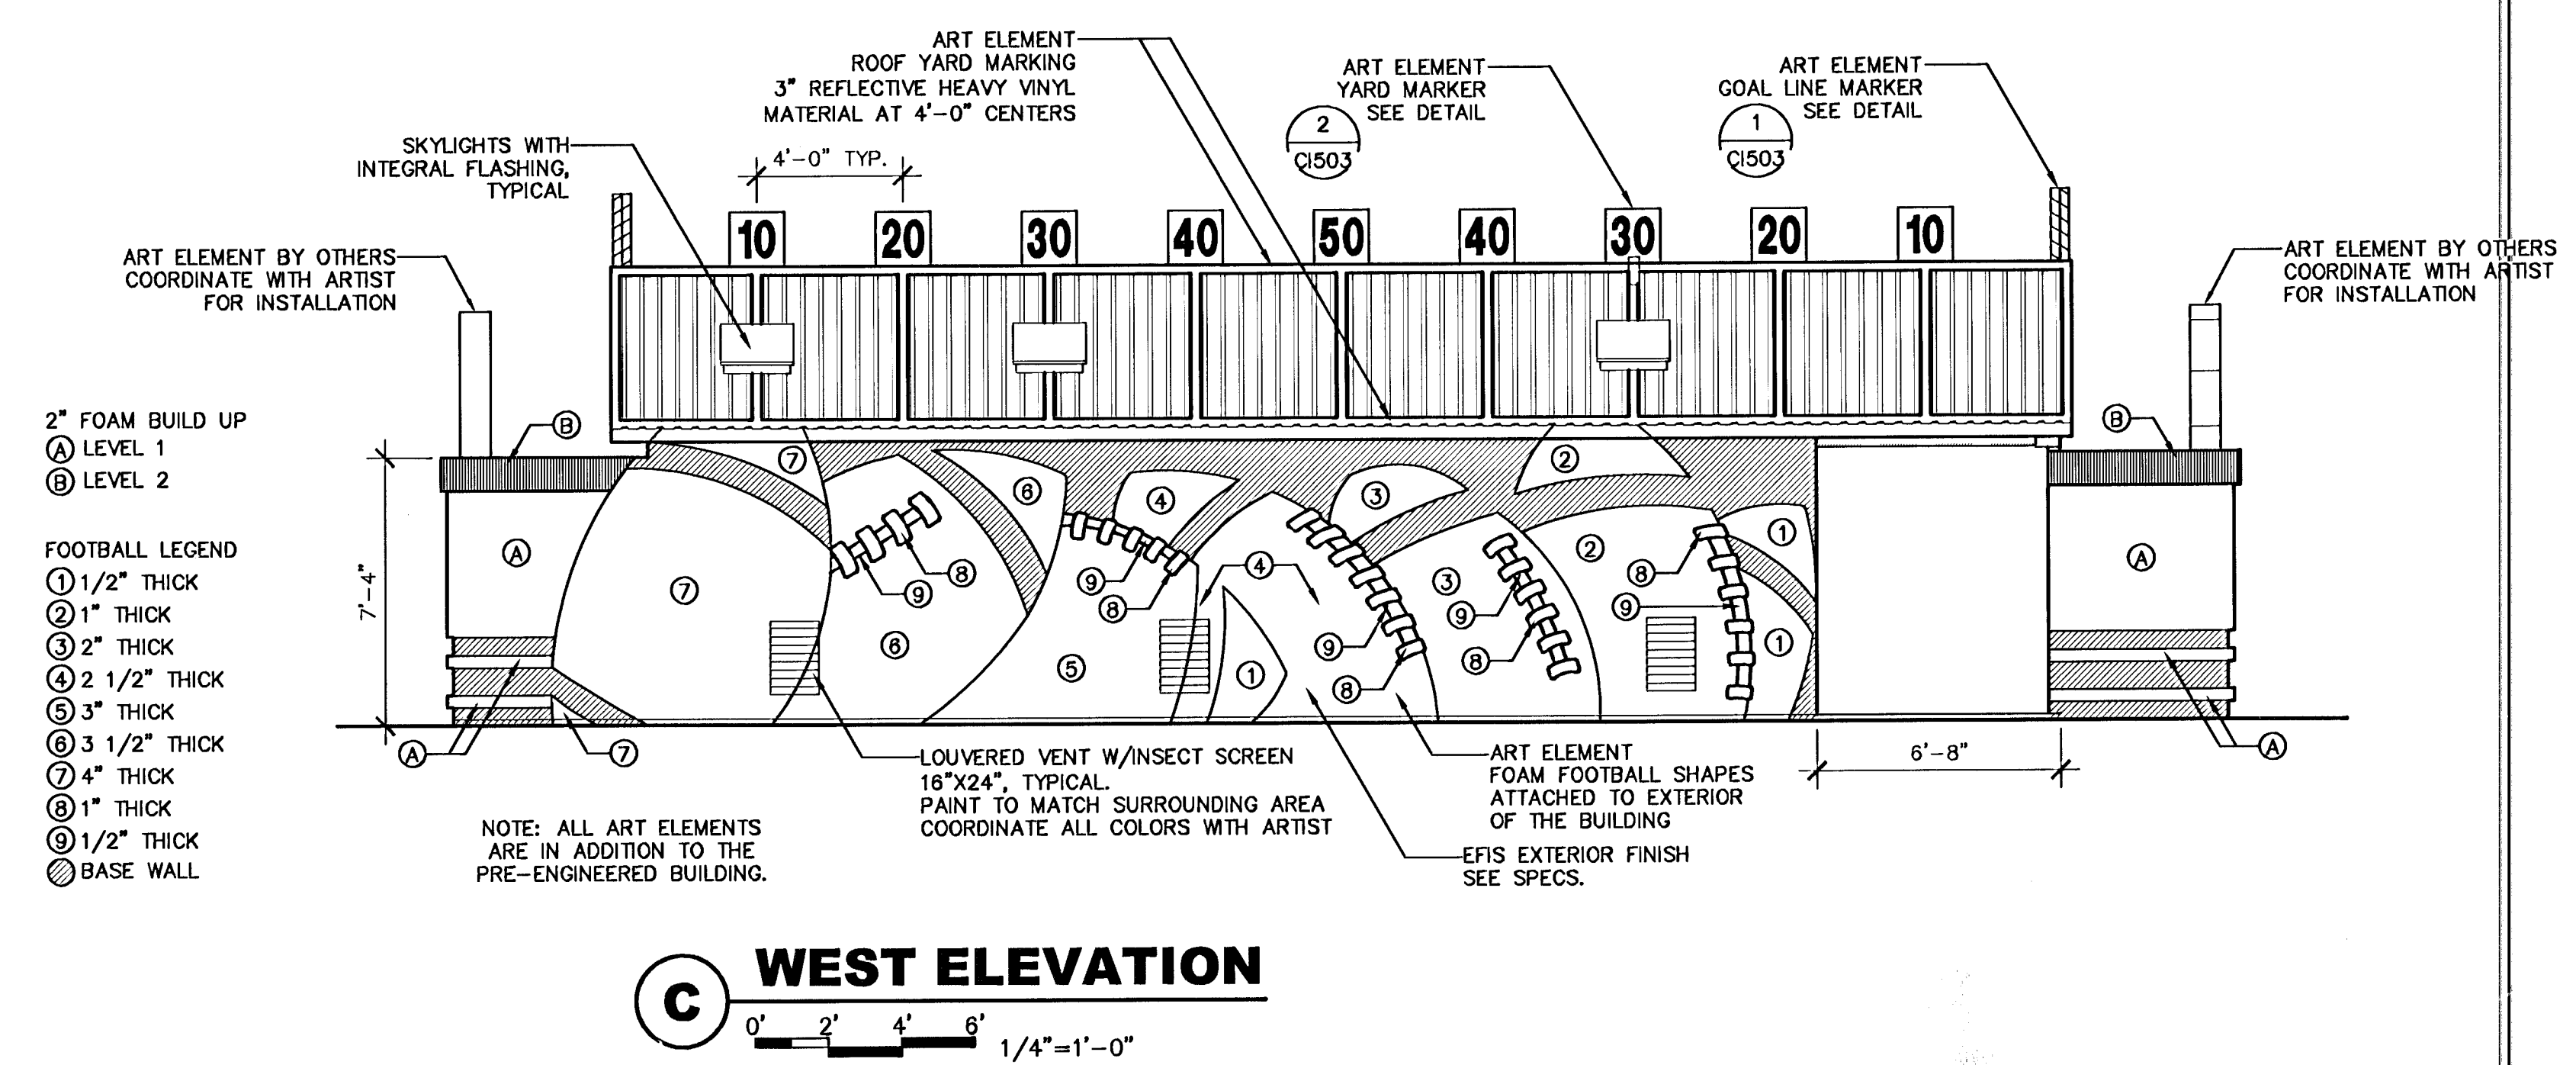
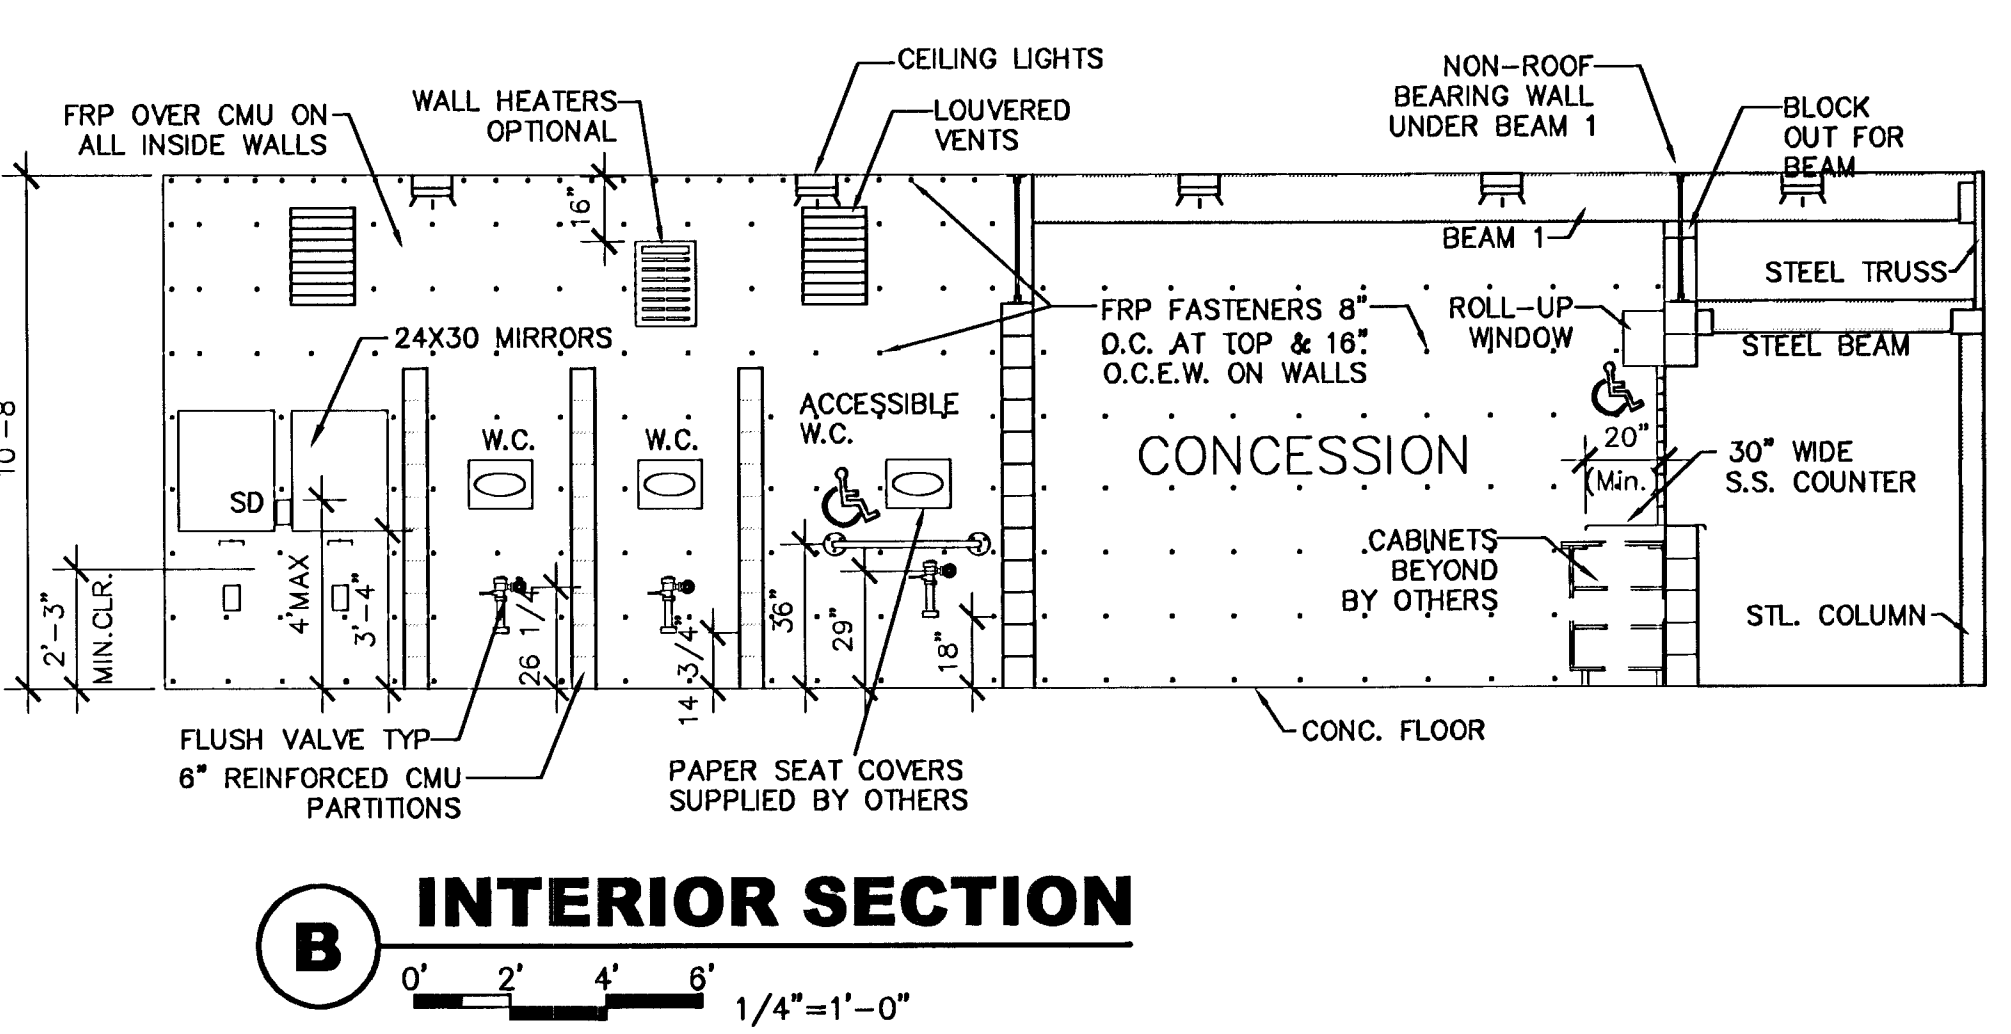


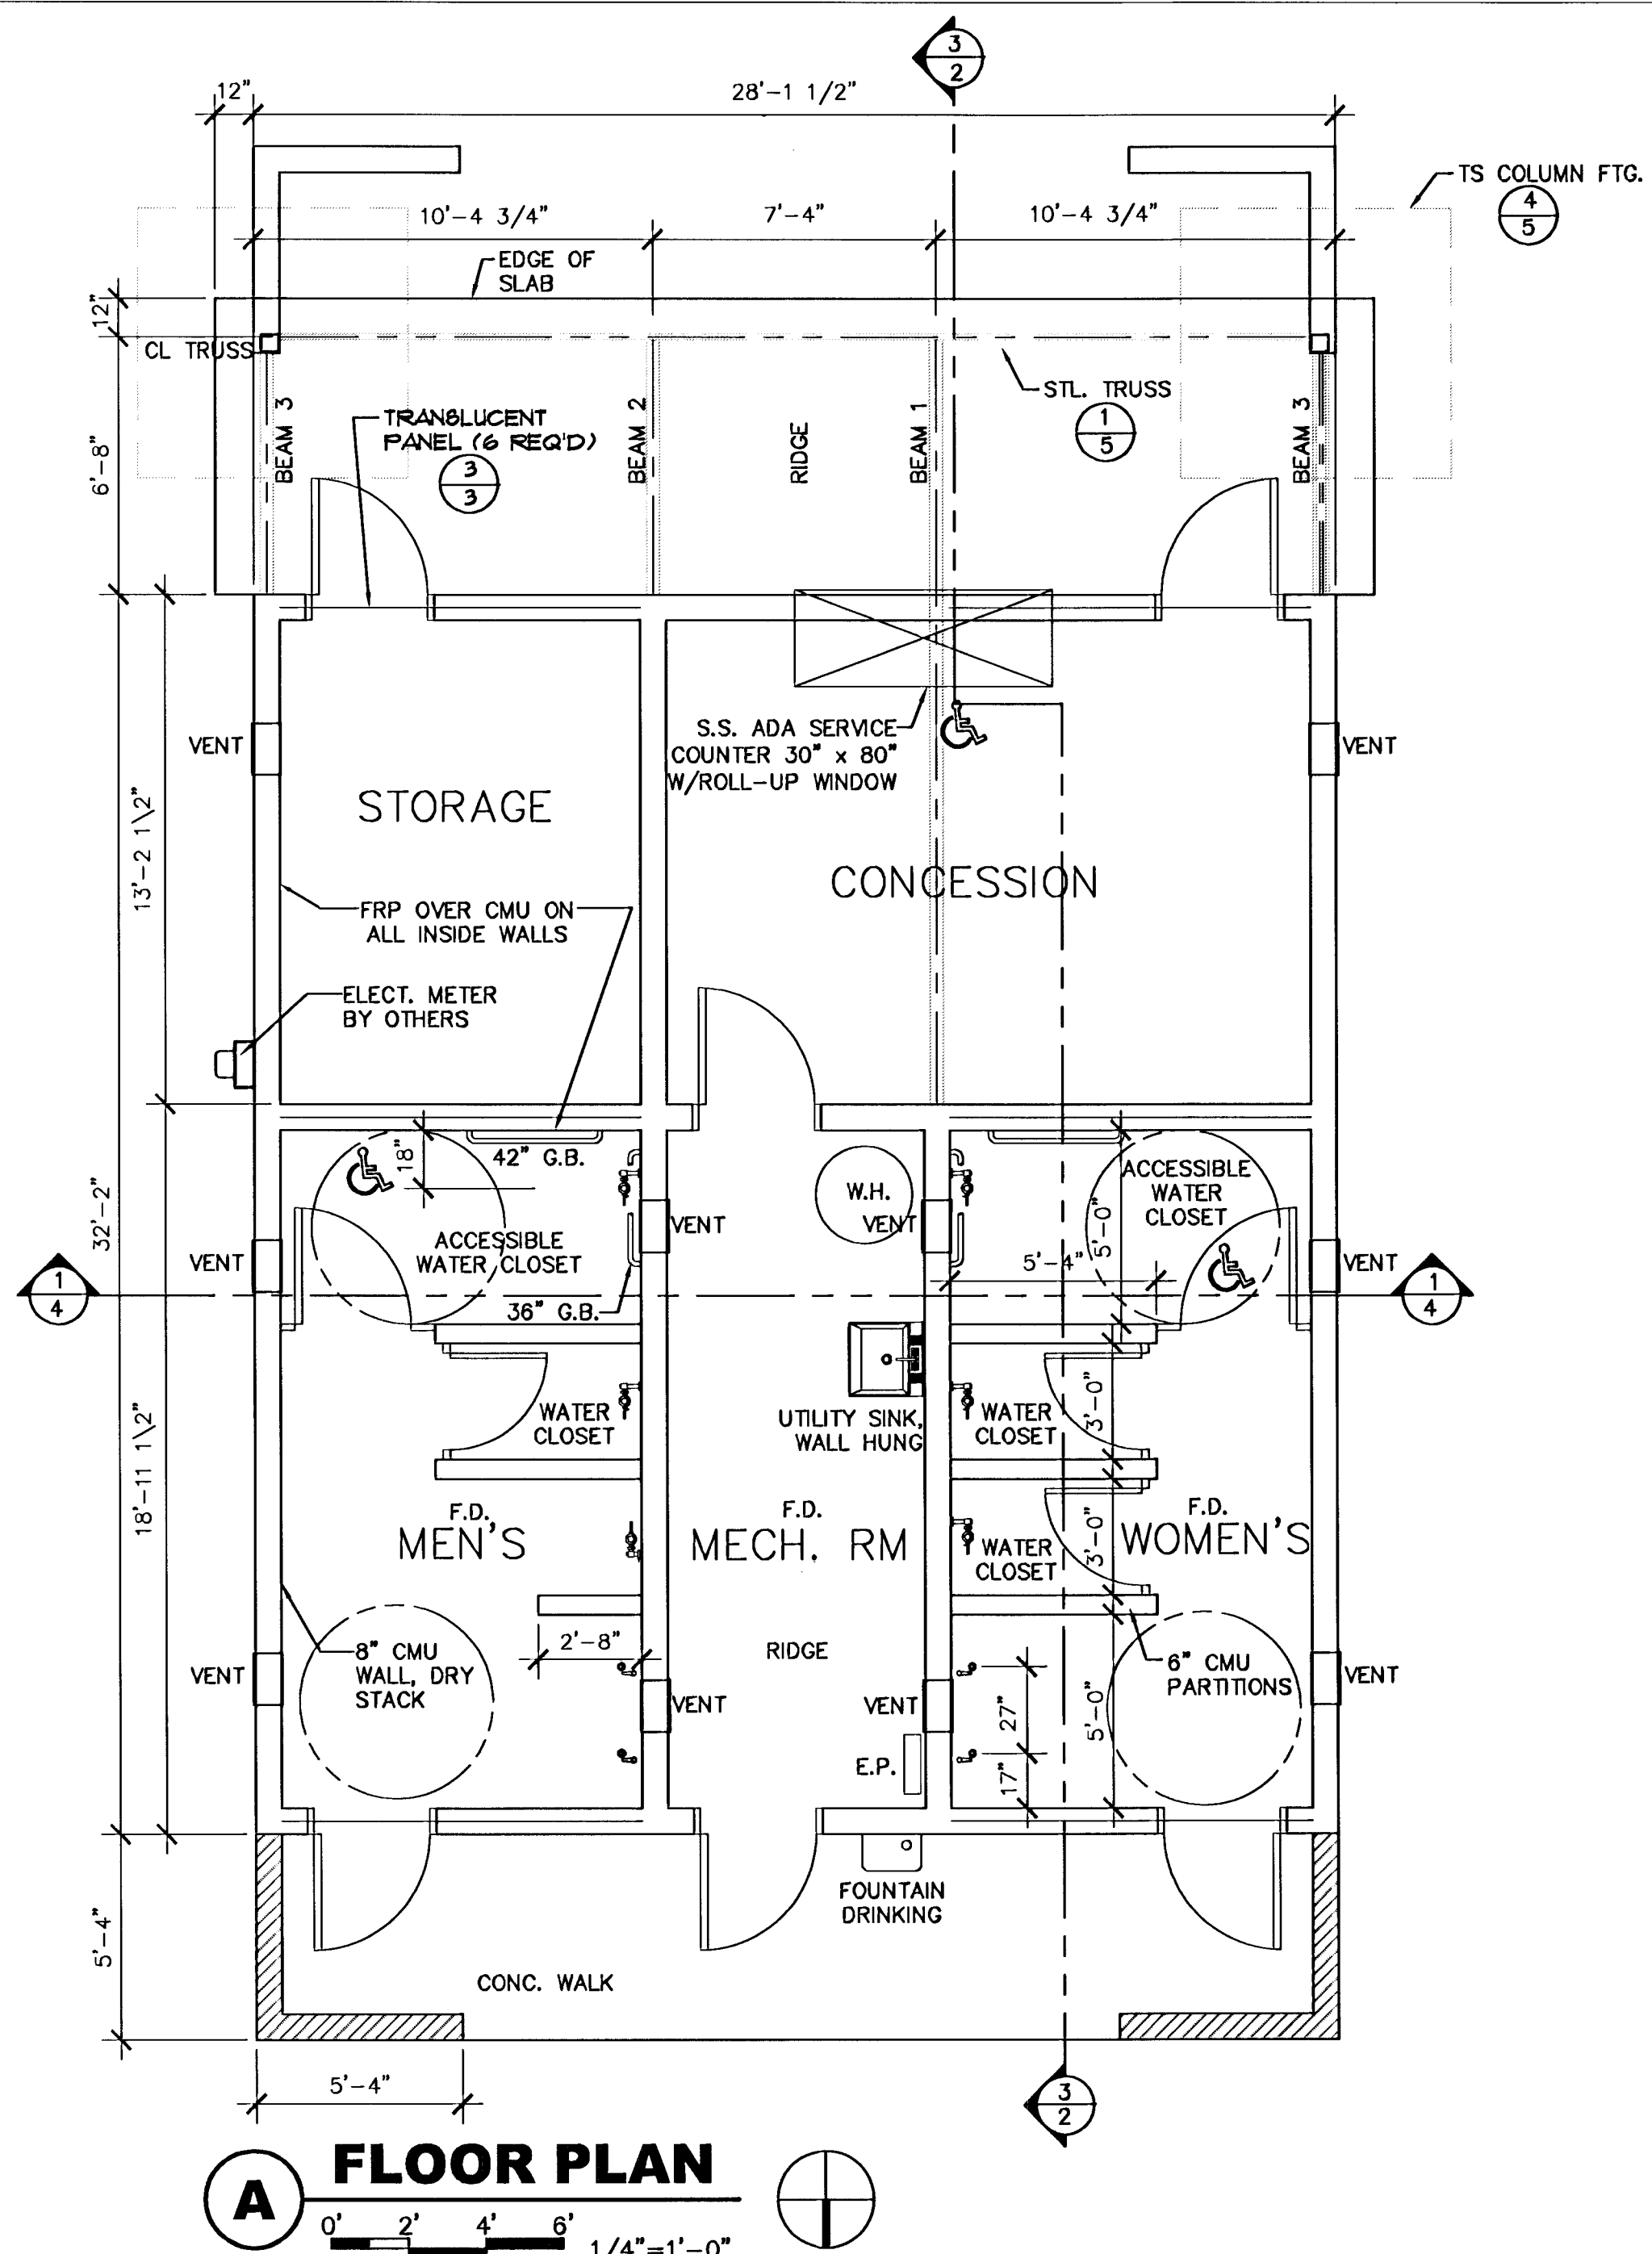

GENERAL NOTE:
 1. THE ARTIST CONSULTANT WILL BE AVAILABLE TO BE ON SITE TO DIRECT PLACEMENT OF FOAM SHAPES AND OTHER ART ELEMENTS.

 GossenLivingston Architecture 4200 S. Highway 100 Wichita, KS 67208 TEL: 316-261-1234 FAX: 316-261-1235	 M.K.E.C. 411 N. WEBB ROAD WICHITA, KS 67208 (316) - 884-9800	GROVE PARK IMPROVEMENTS PROJECT NAME		
		CONCESSION/RESTROOM BLDG DETAILS SHEET TITLE		
		SRB DESIGN BY:	LES DRAWN BY:	TDM CHECKED BY:
		OCTOBER 2001 DATE	1003.010 JOB NO.	C/603 / 50 SHEET/OF