




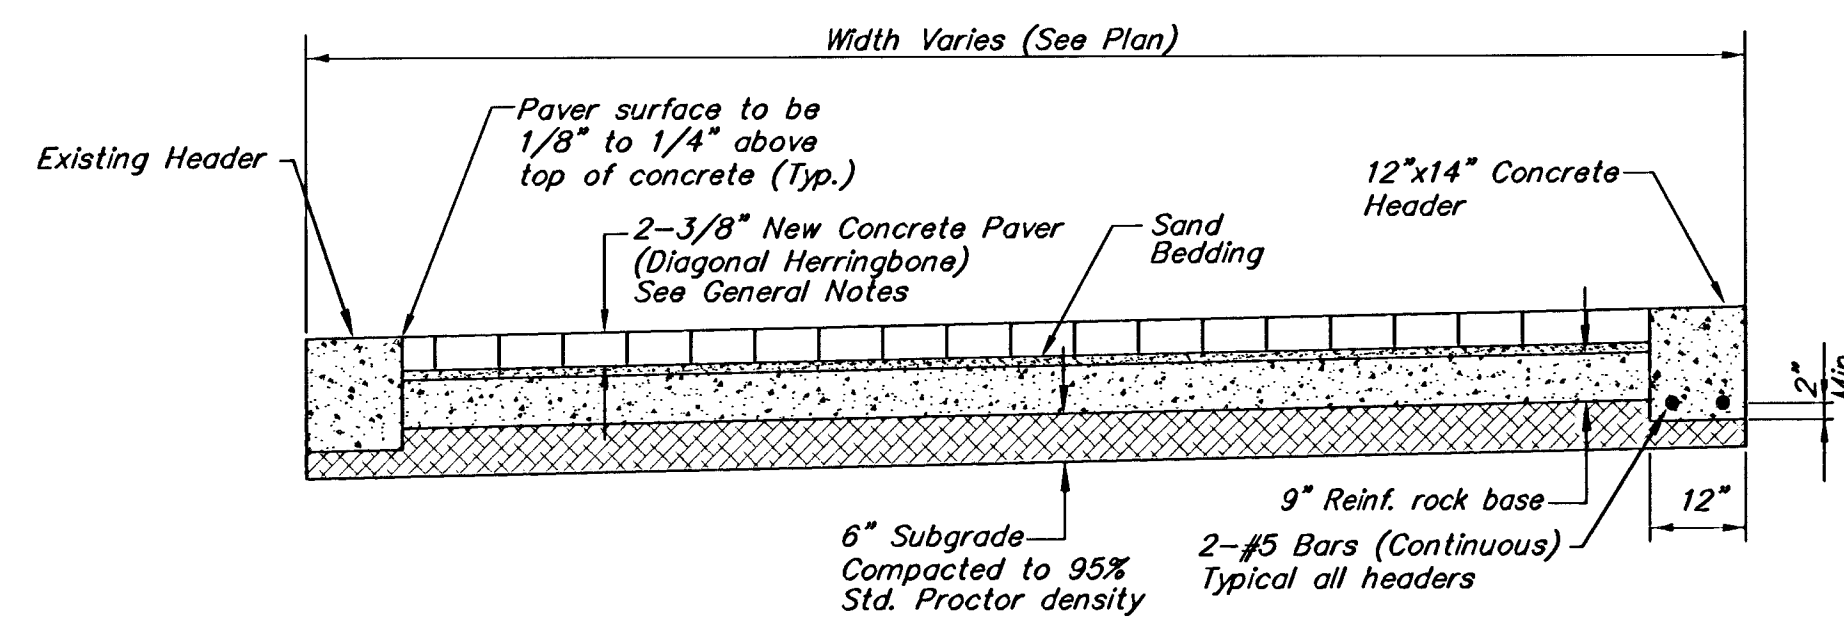


TYPICAL SECTION (IN MOSLEY R/W)

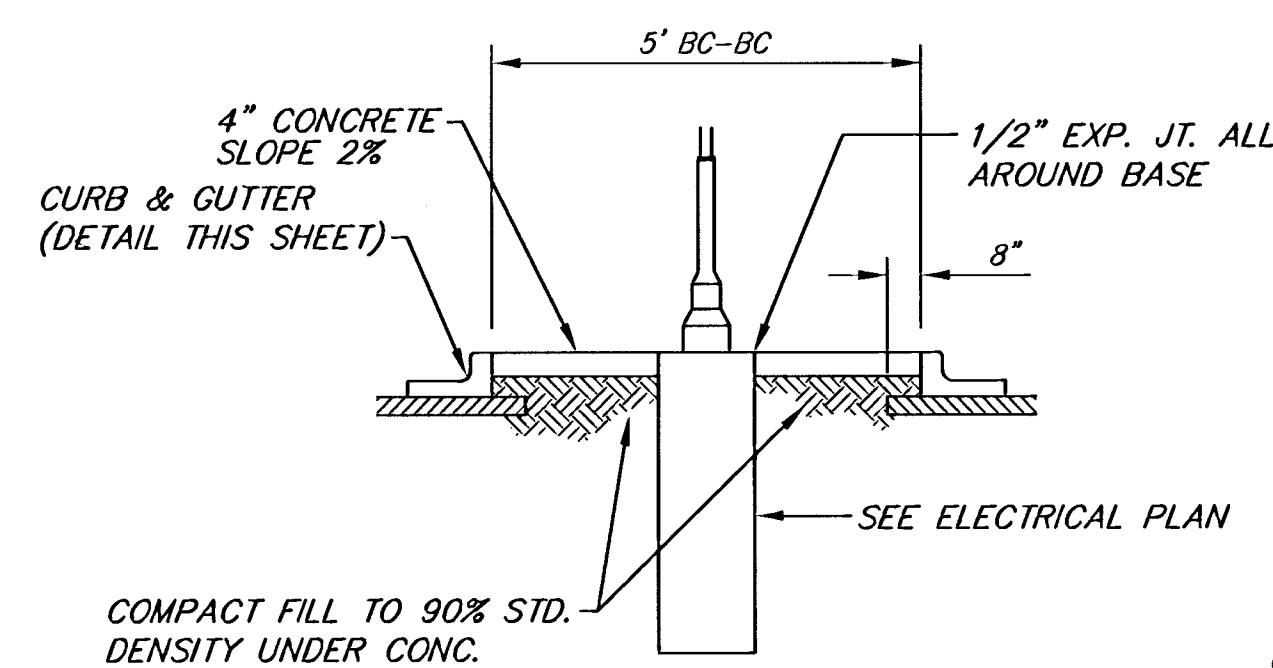


CURB & GUTTER DETAIL
NO SCALE

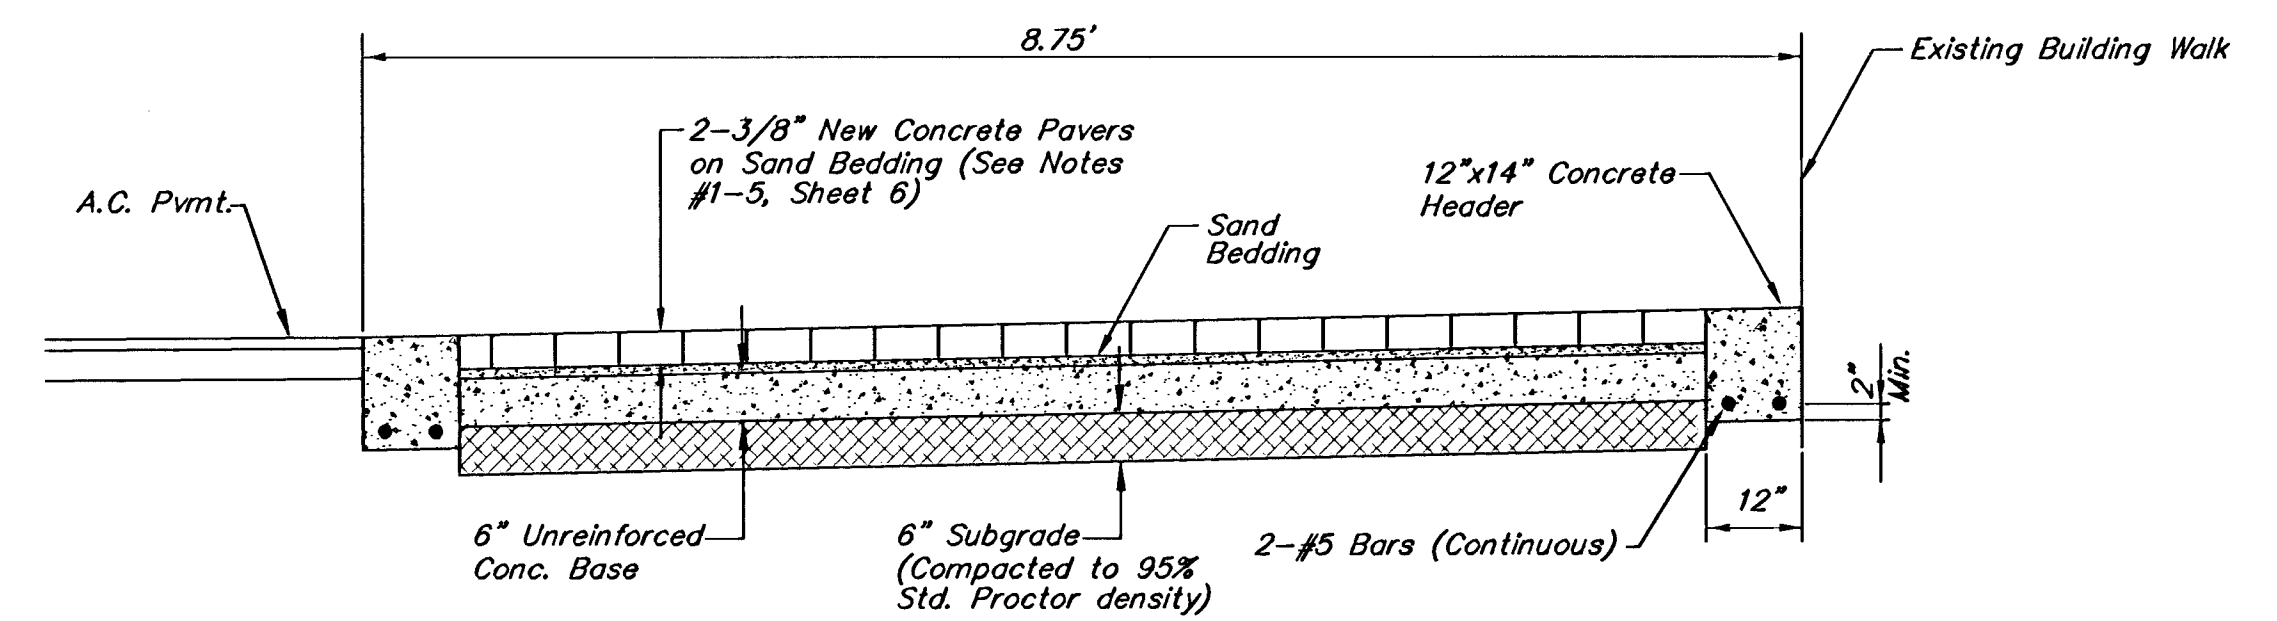


TYPICAL SECTION - WALKWAY

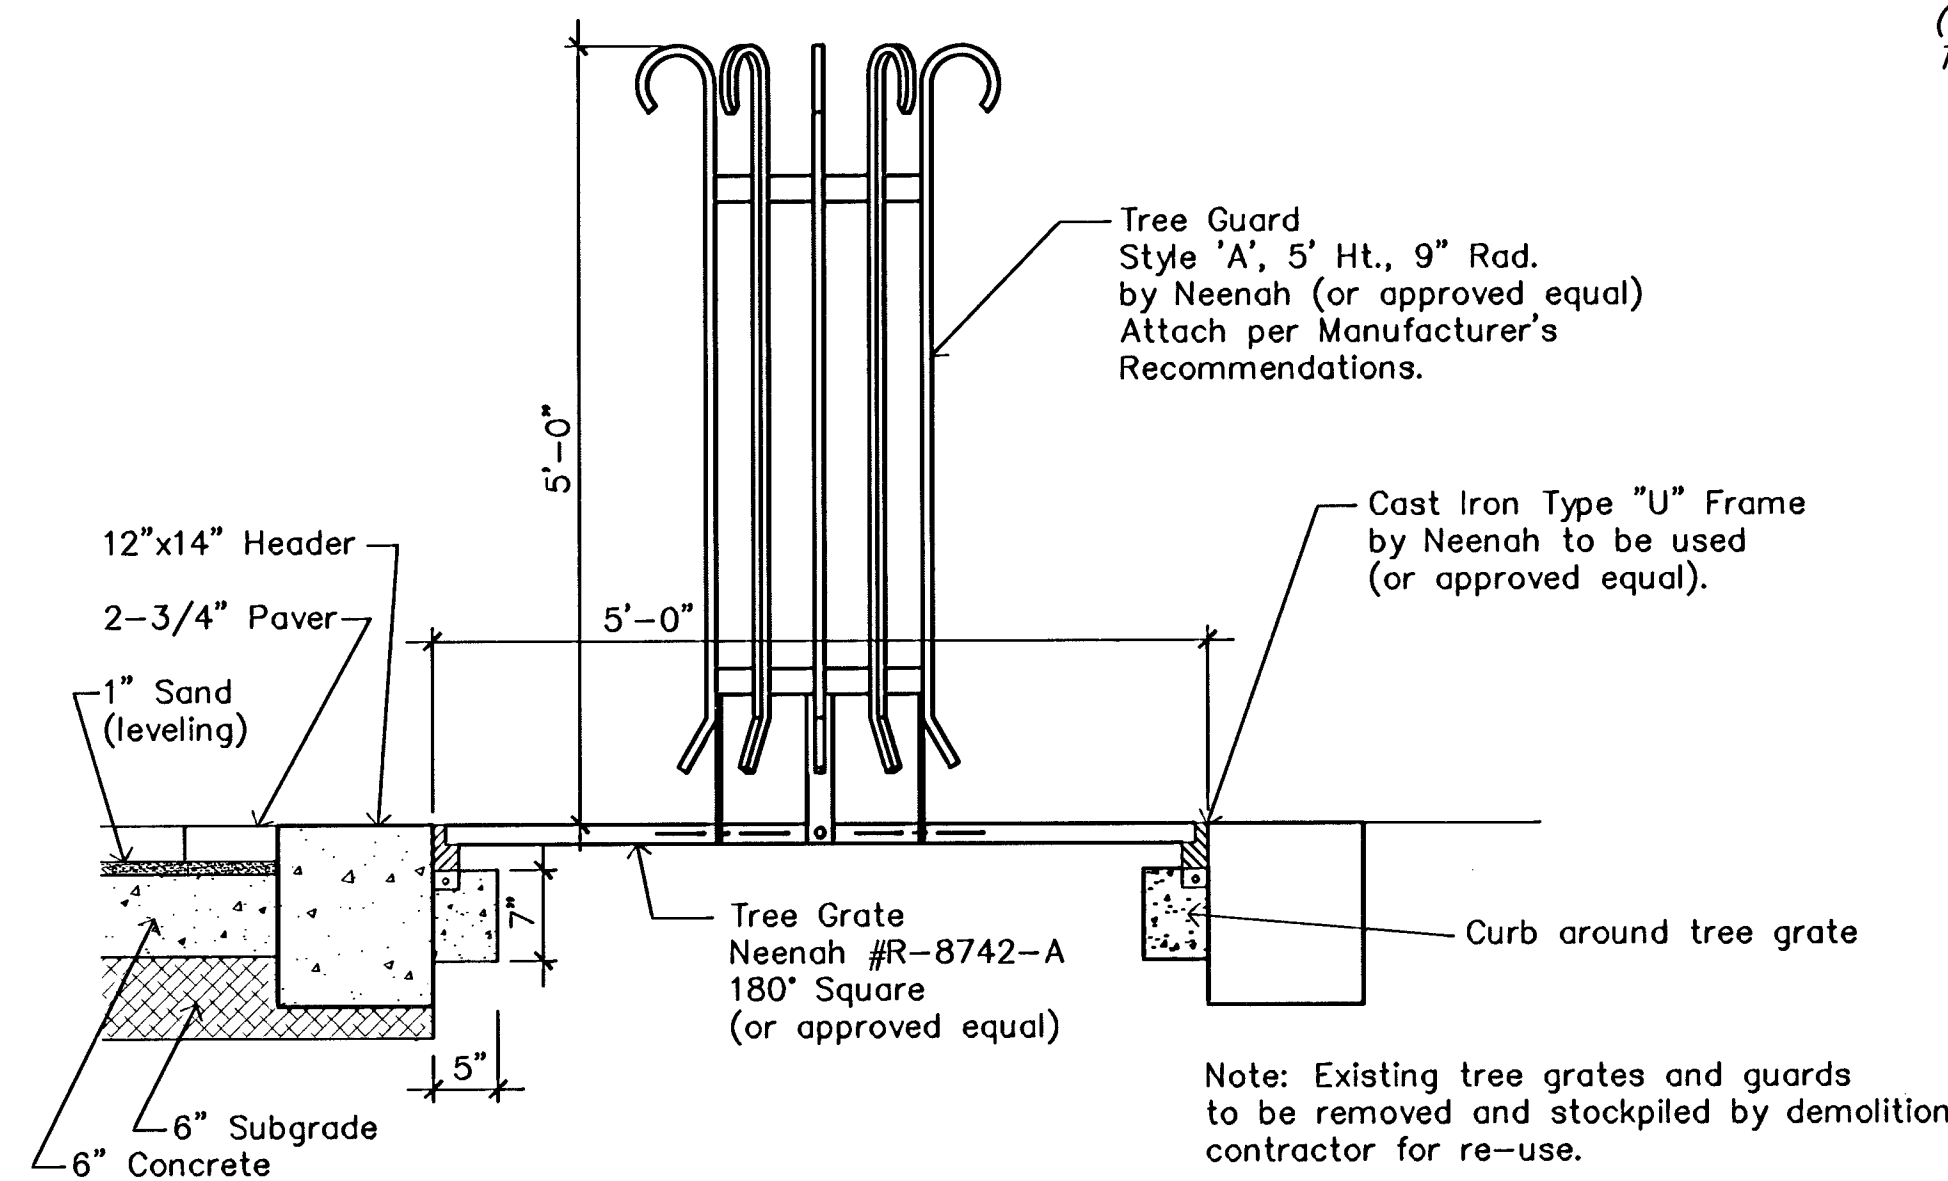


TREE GRATE DETAIL

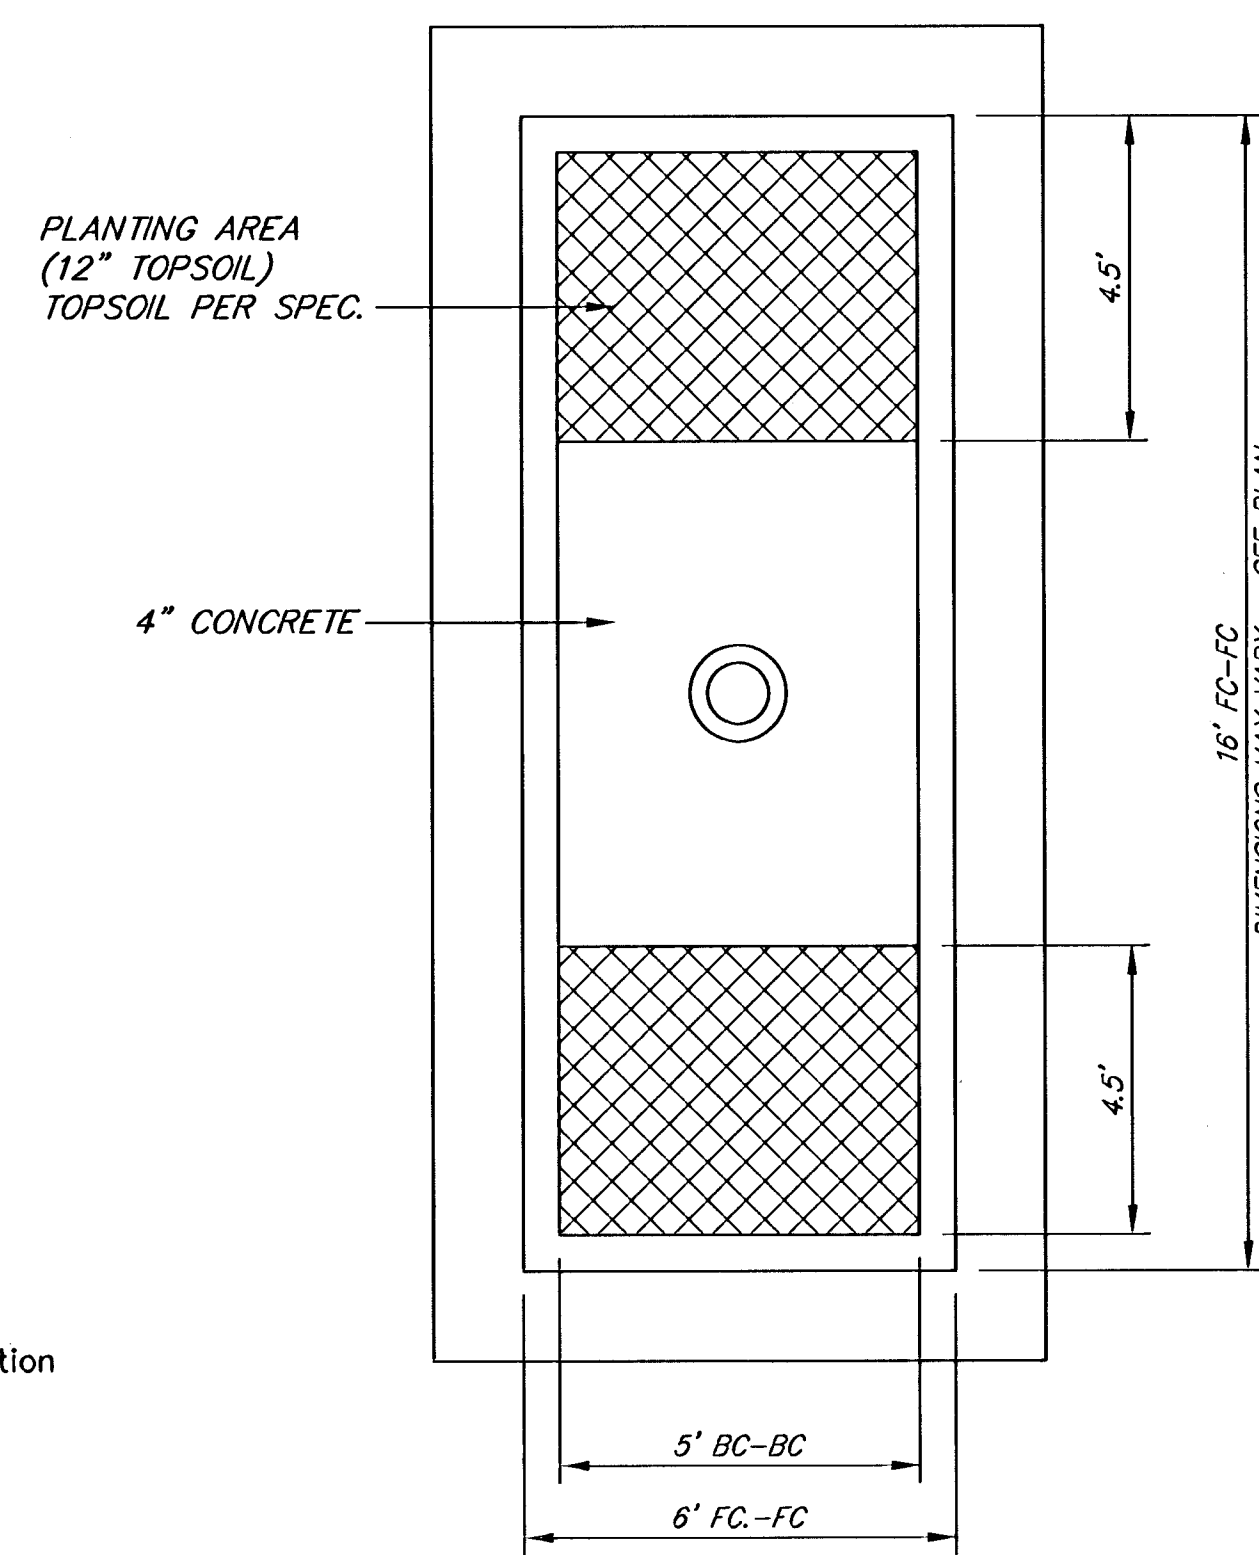

LIGHT POLE ISLAND DETAIL

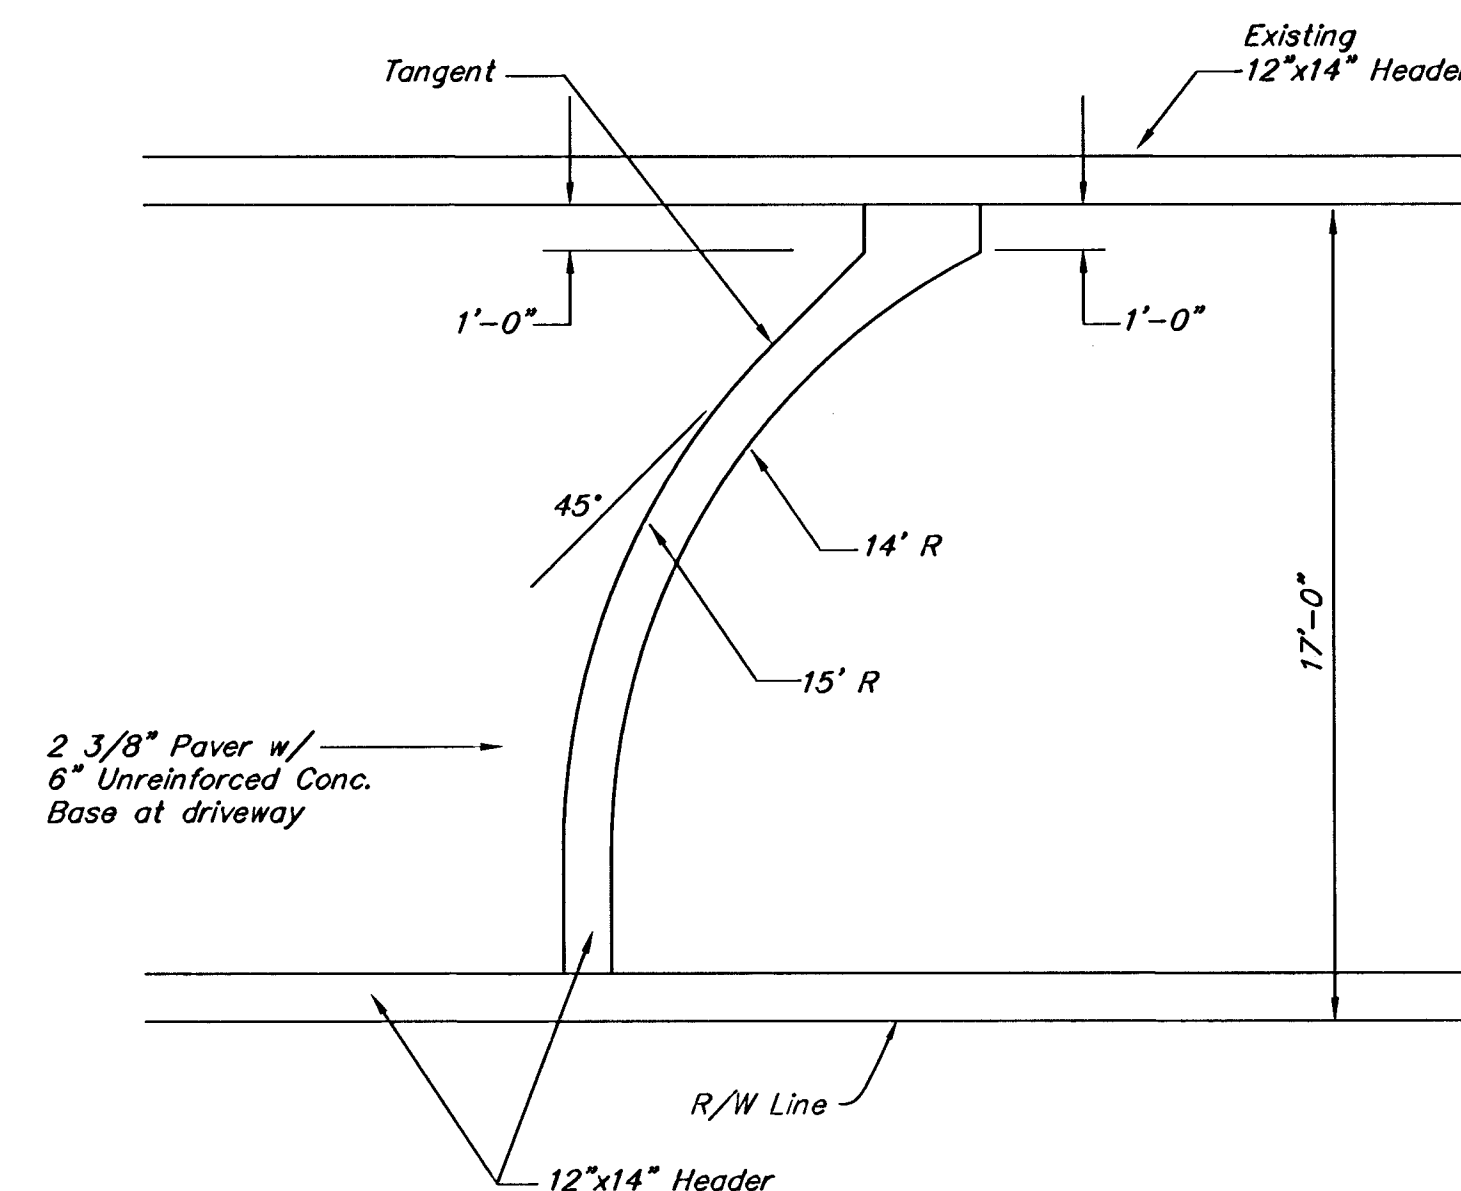

DETAIL HEADER @ DRIVE (MOSLEY)
NO SCALE

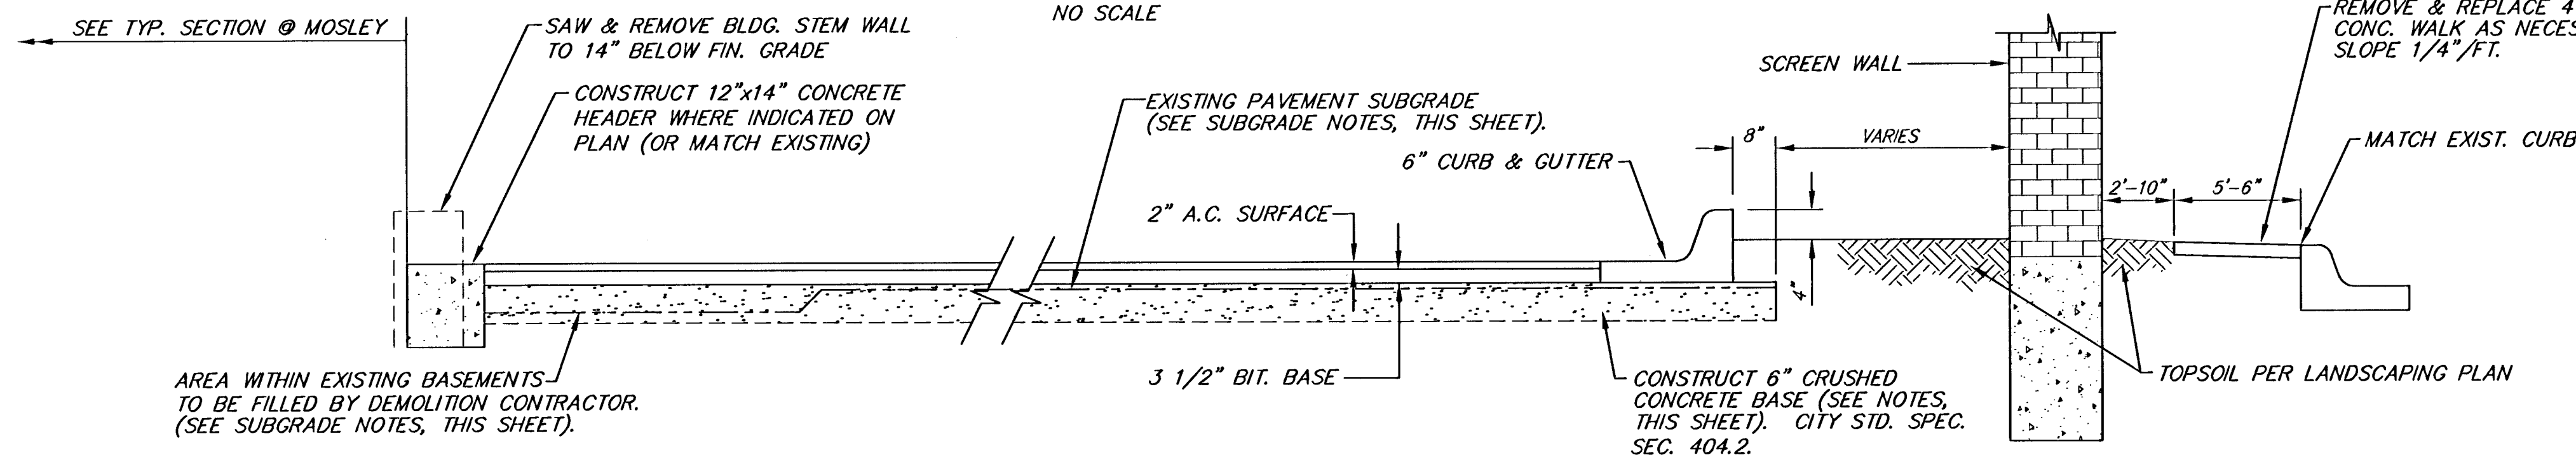


TYPICAL SECTION THROUGH PARKING LOT
NO SCALE

SUBGRADE NOTES:

1. AREA WITHIN AND EXTENDING 2.3'± OUTSIDE OF EXISTING BASEMENT WALLS TO BE FILLED TO APPROXIMATE ELEVATION 1266.3 (8" BELOW EXISTING GRADE @ BUILDING) BY DEMOLITION CONTRACTOR, USING 16" THICKNESS OF RECYCLED CONCRETE.
2. PAVEMENT OUTSIDE OF BASEMENT TO BE REMOVED BY DEMOLITION CONTRACTOR TO EXISTING SUBGRADE ELEVATION, EXCEPT WHERE NOTED OTHERWISE REMOVED ON PLAN.
3. ACTUAL THICKNESS OF 6" CRUSHED CONCRETE BASE MAY VARY. CONTRACTOR TO EXCAVATE EXISTING SUBGRADE, TO PROVIDE 6" MINIMUM THICKNESS, OR PROVIDE ADDITIONAL THICKNESS AS NECESSARY. INCIDENTAL TO 6" CRUSHED ROCK BASE.

REV. 1-14-04
REV. 8-25-03
REV. TYPICAL PARKING LOT SECTION/NOTES 7-23-03

PARKING LOT - KANSAS PAINT
MISC. DETAILS
WICHITA, KANSAS

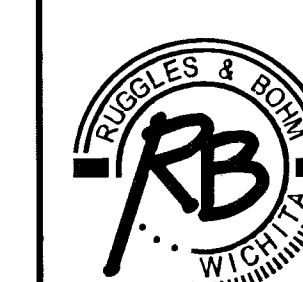

Ruggles & Bohm, P.A.
Engineering, Surveying, Land Planning
924 North Main
Wichita, Kansas 67203
www.rbkansas.com
(316) 264-8008
(316) 264-4621 fax
E-mail: info@rbkansas.com

DRAWING FILE
Misc Details

PROJECT NUMBER
472-83846

DATE
July 17, 2003

SHEET
2
OF
11