

STREET IMPROVEMENTS

TO SERVE

NEWMARKET SQUARE

(CENTRAL PARK WIDENING)

OCA NO. 765900

CITY OF WICHITA PROJECT NO. 472-84048


CITY OF WICHITA, KANSAS

JAMES L. ARMOUR, P.E. - ACTING CITY ENGINEER

84048

INDEX OF SHEETS

1. TITLE SHEET
2. KEY MAP AND GENERAL NOTES
- 3.-4. PLAT
5. TYPICAL SECTION
- 6.-7. PAVING PLAN - CENTRAL PARK
8. PAVING DETAILS
9. MARKING PLAN
10. STORM WATER POLLUTION PREVENTION PLAN
- 11.-14. SOIL EROSION DETAILS
- 15.-18. CROSS SECTIONS

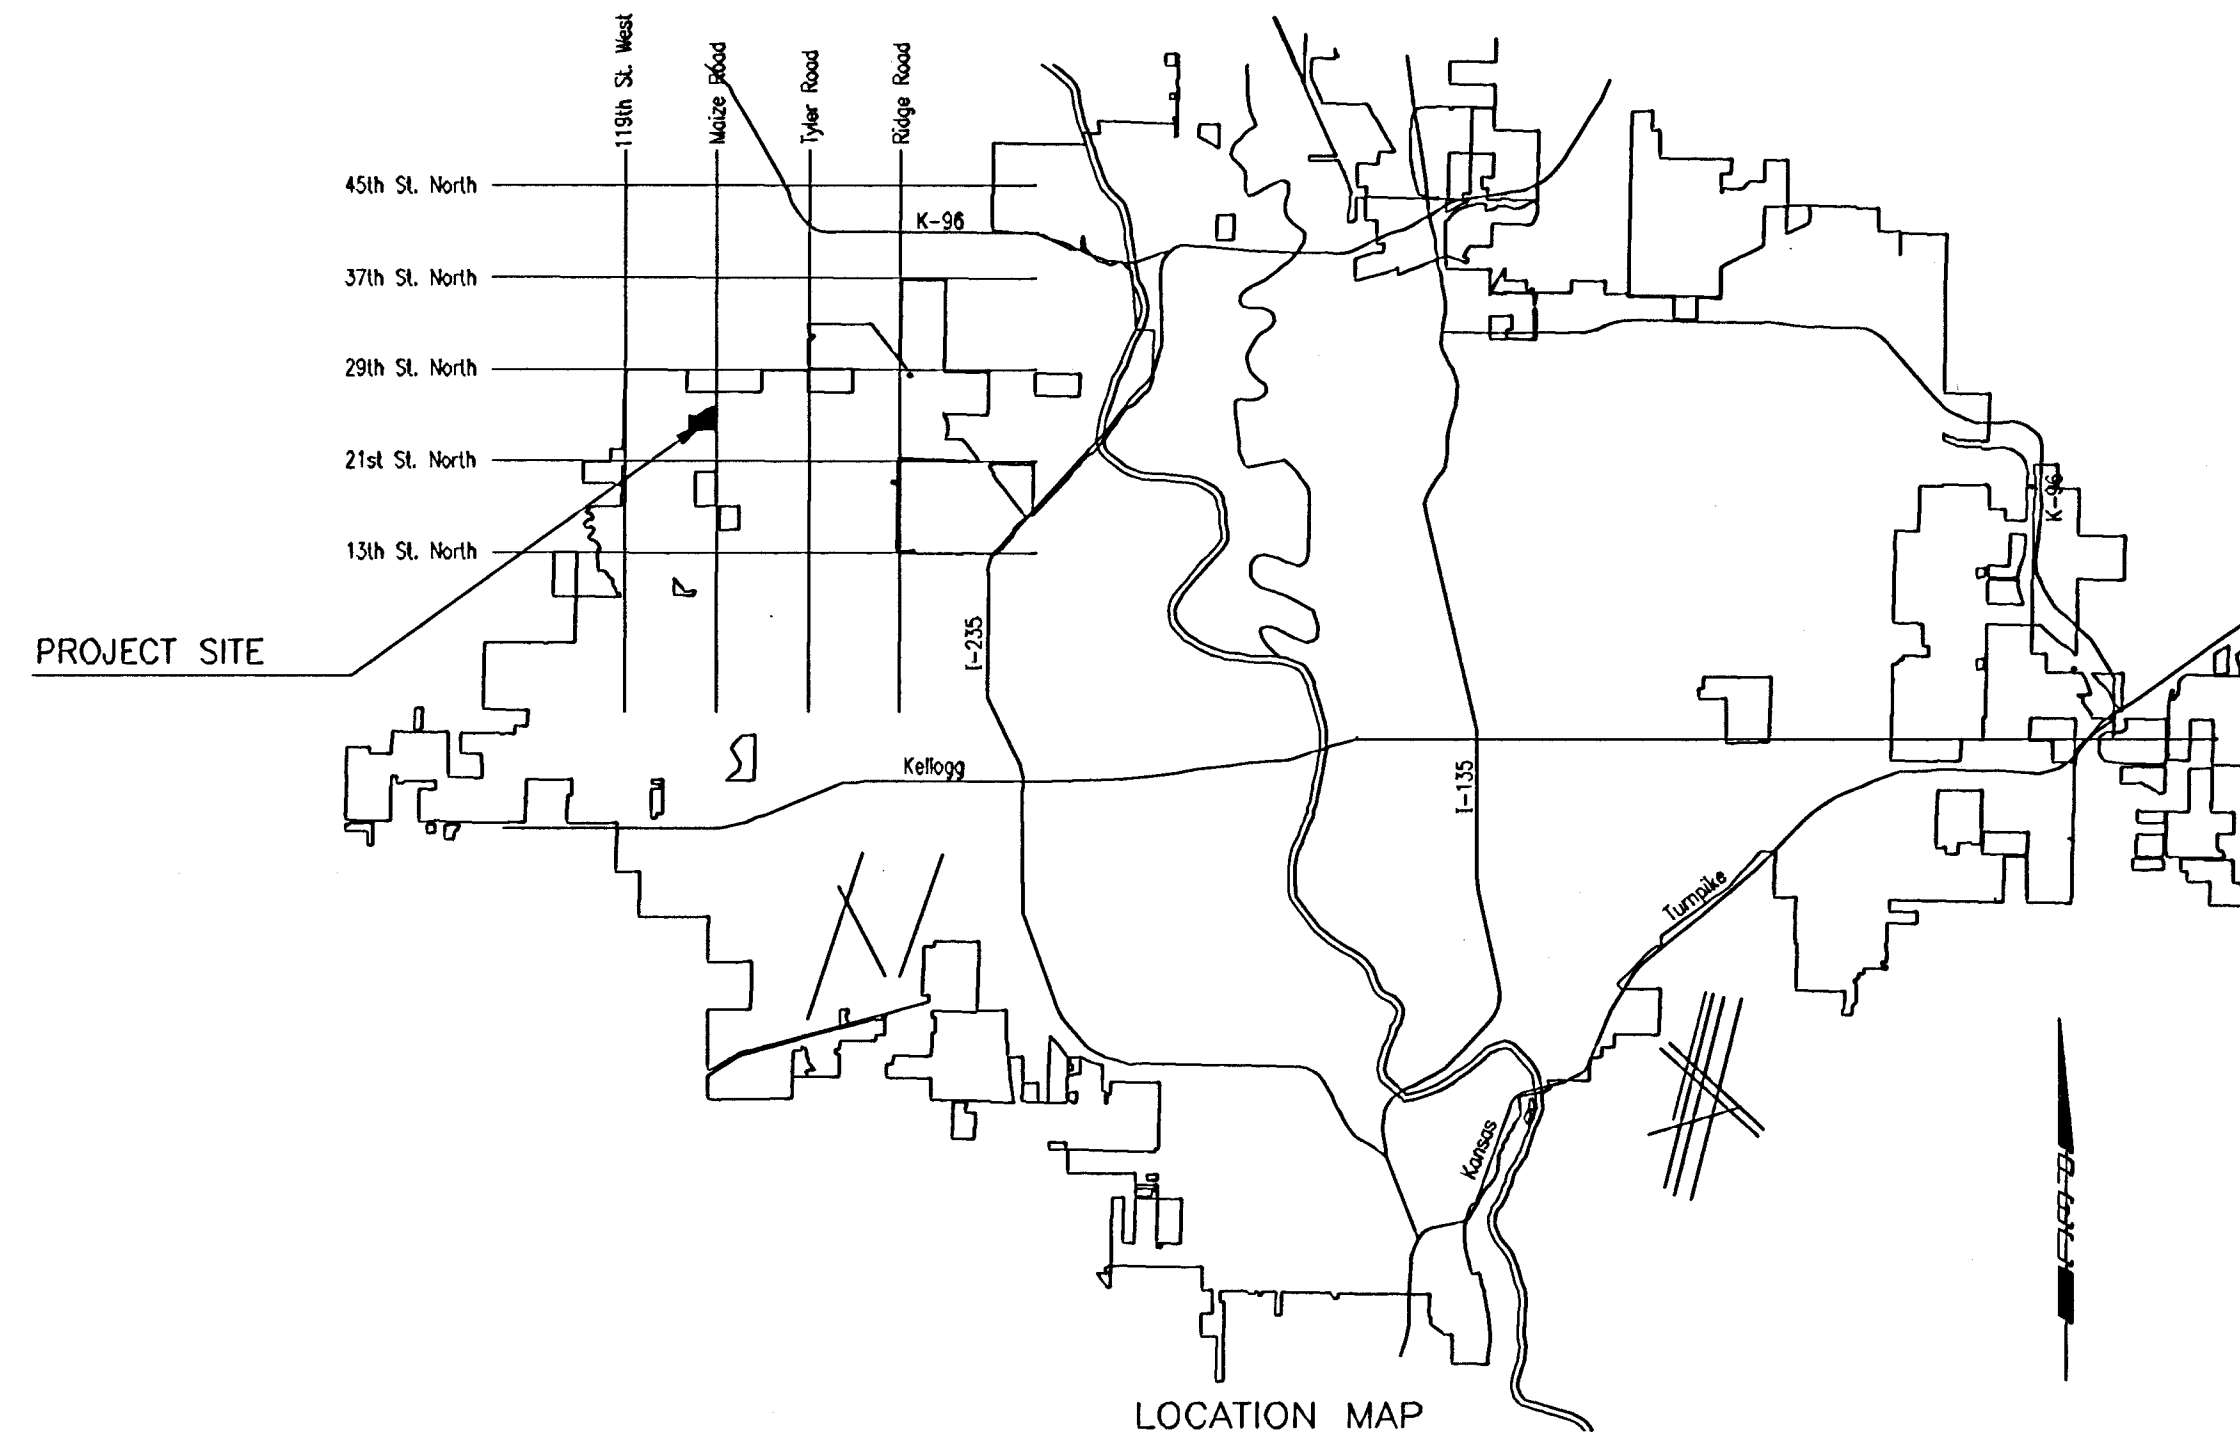

EARTHWORK

EXCAVATION 877 CU. YDS.

WASTE ON PROPERTY SOUTH OF CENTRAL PARK
AT LOCATION SPECIFIED BY OWNER.
(GEORGE SHERMAN 263-3201)

COMPACTED FILL 0 CU. YDS.
CURB AND CUTTER REMOVAL 658 LIN. FT.
PROJECT LENGTH = 658 LIN. FT.

FEBRUARY 2005

PLANS PREPARED BY
PROFESSIONAL ENGINEERING CONSULTANTS, P.A.
ENGINEERS
WICHITA, KANSAS

