
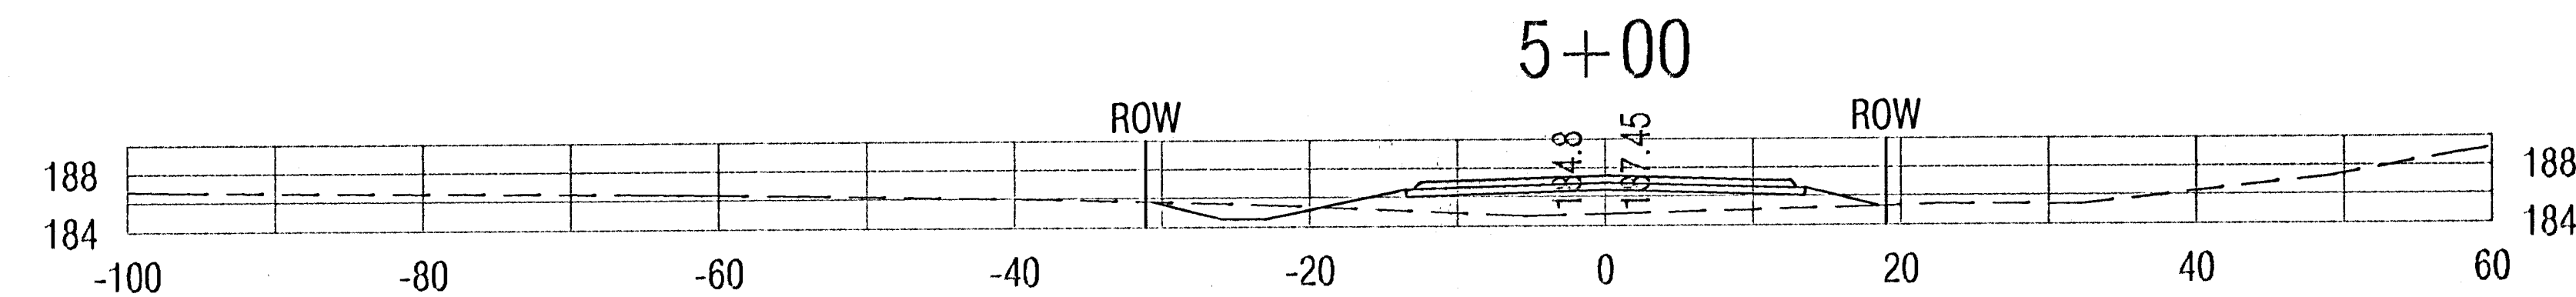
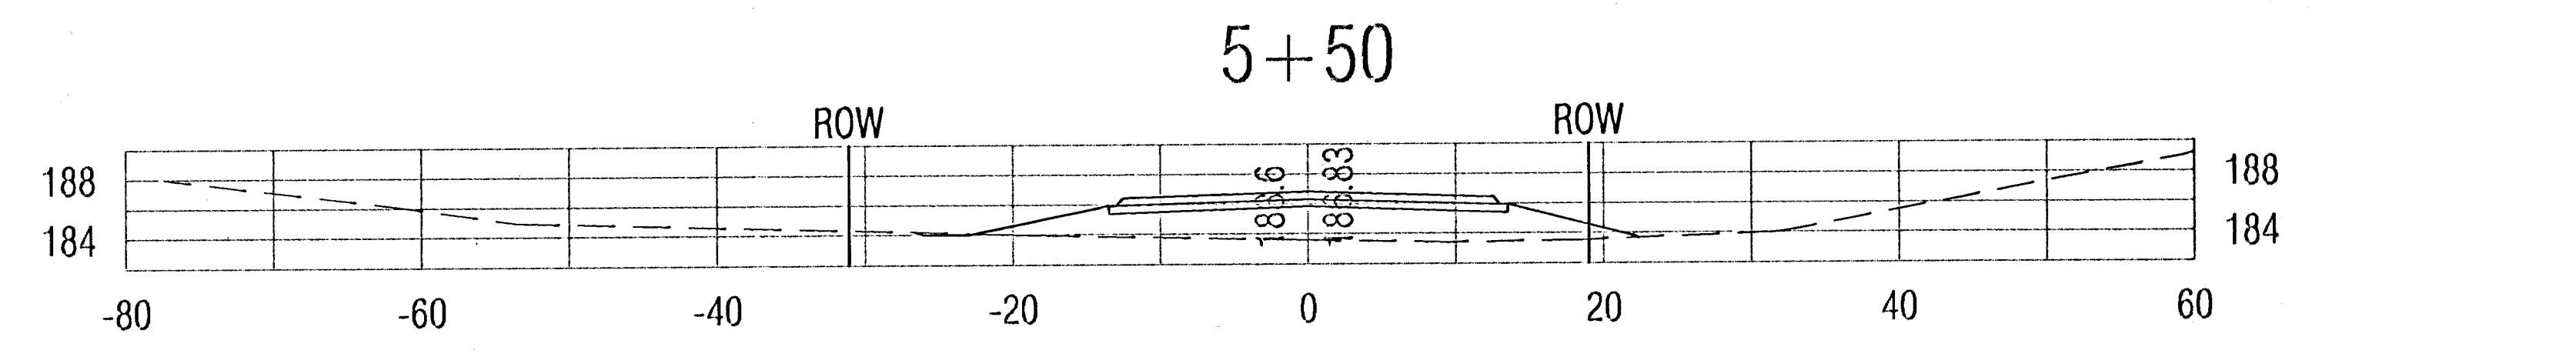
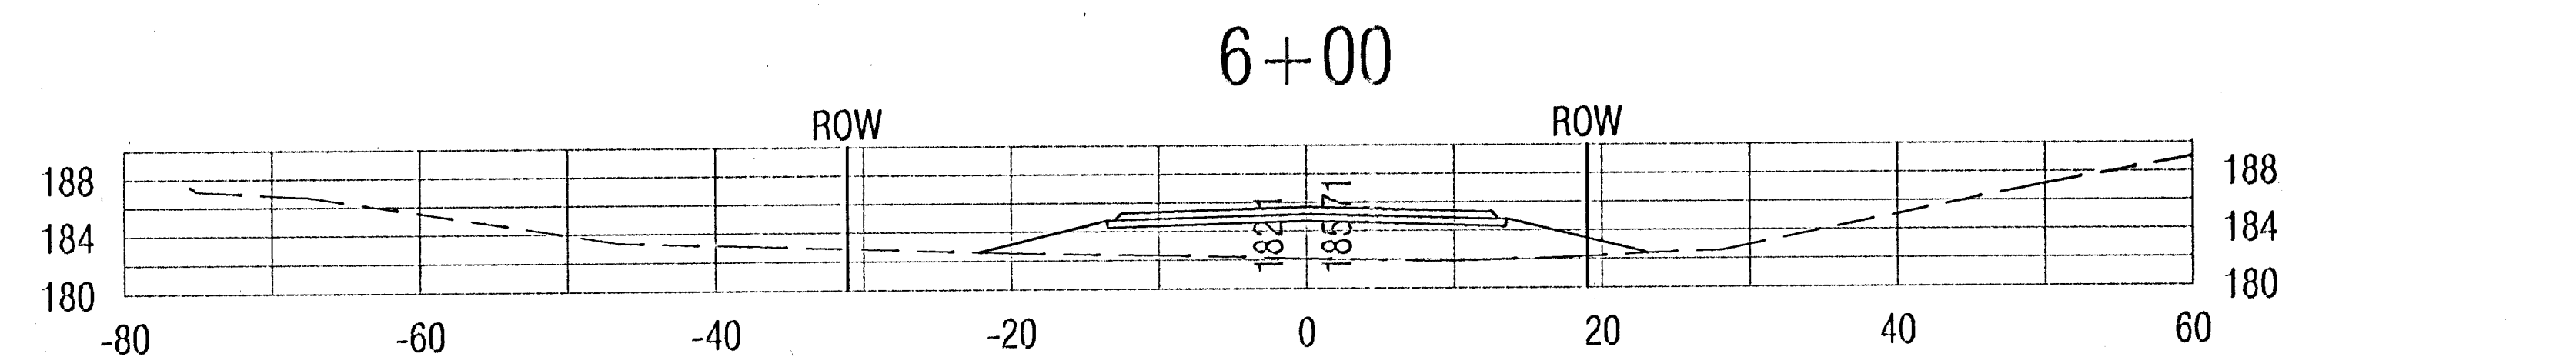
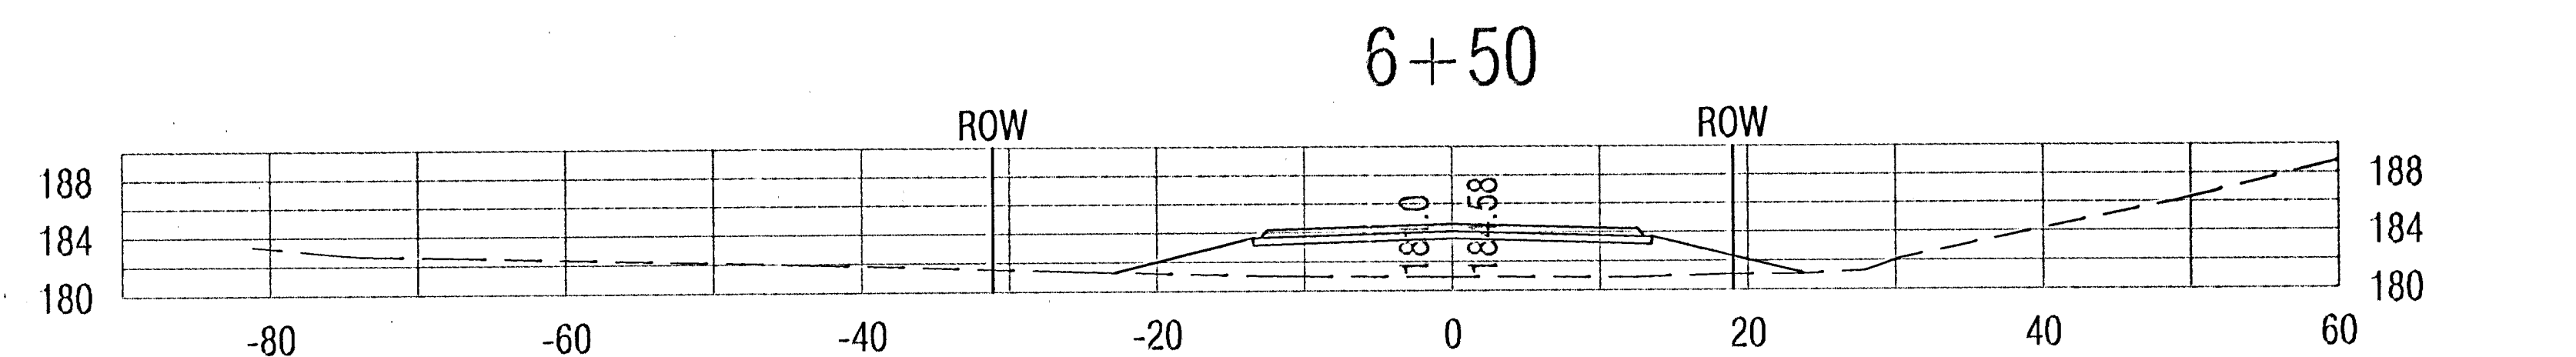
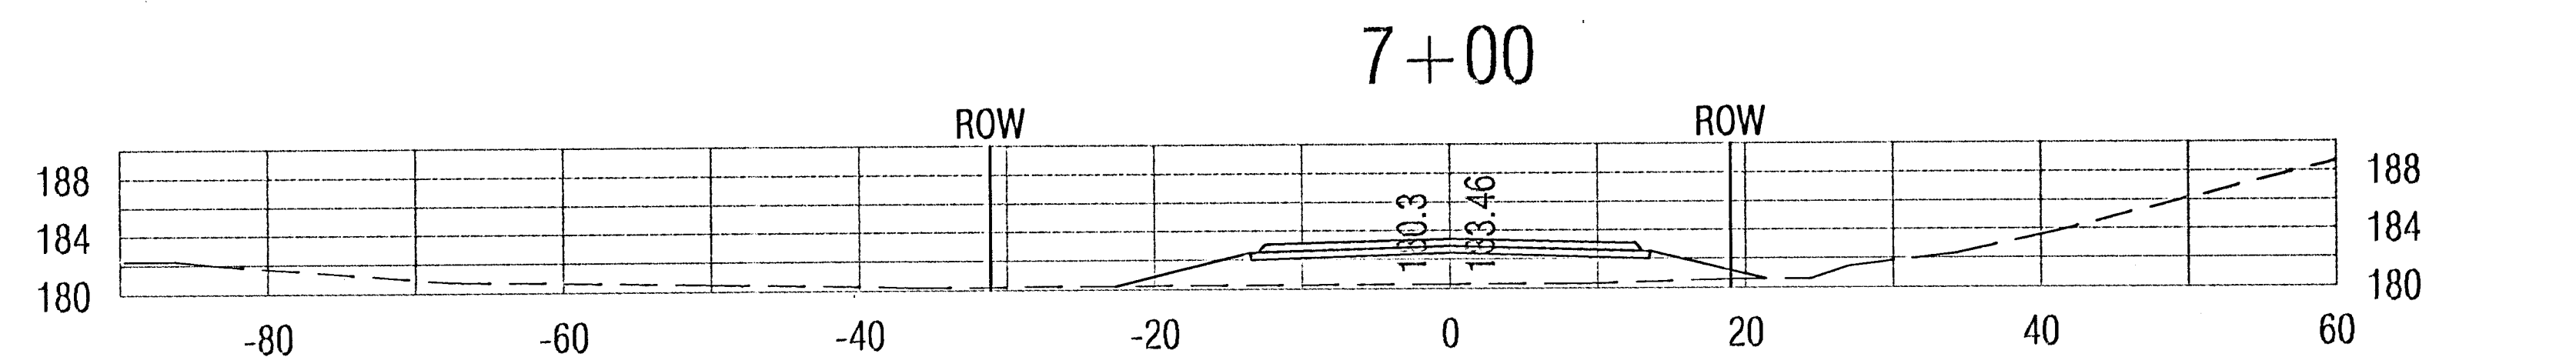
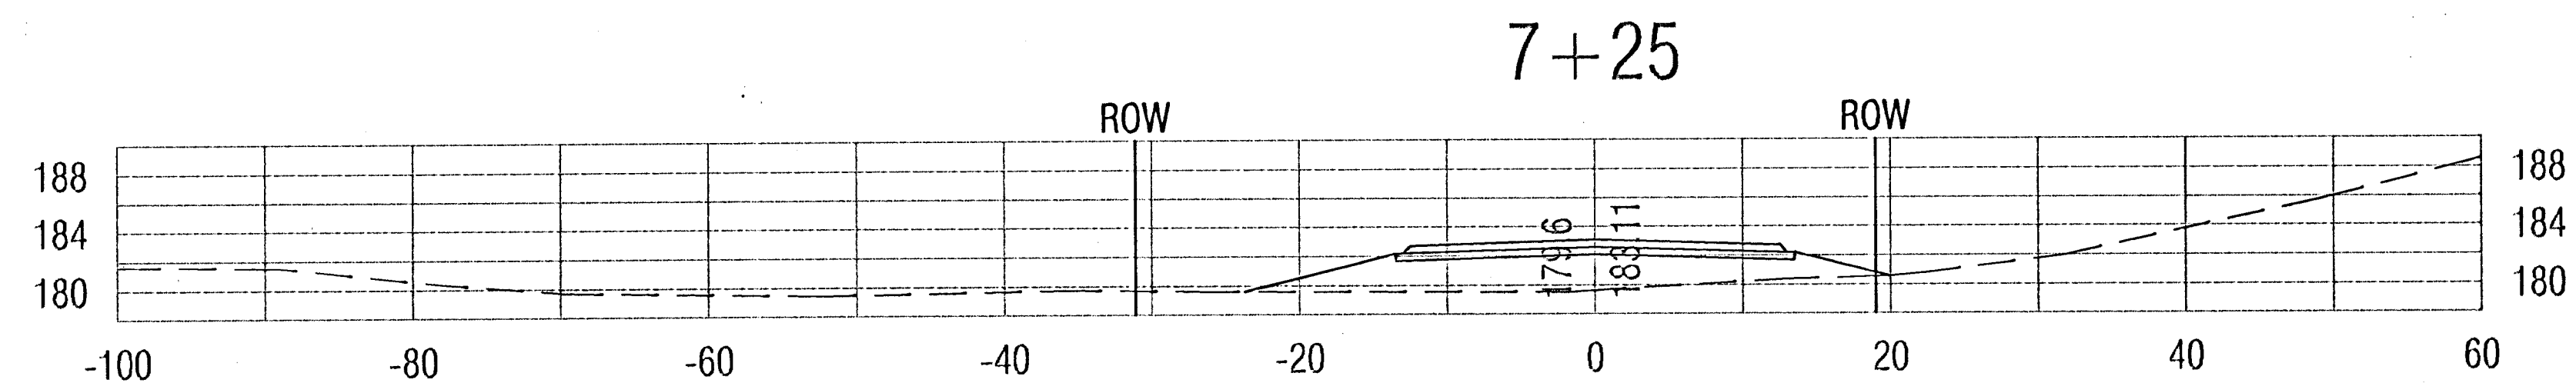


FHWA REGION NO.	STATE	PROJECT NO.	FISCAL YEAR	SHEET NO.	TOTAL SHEETS
7	KANSAS	KA-0407-01	2005	14	16

0 5 10
SCALE: 1" = 10'

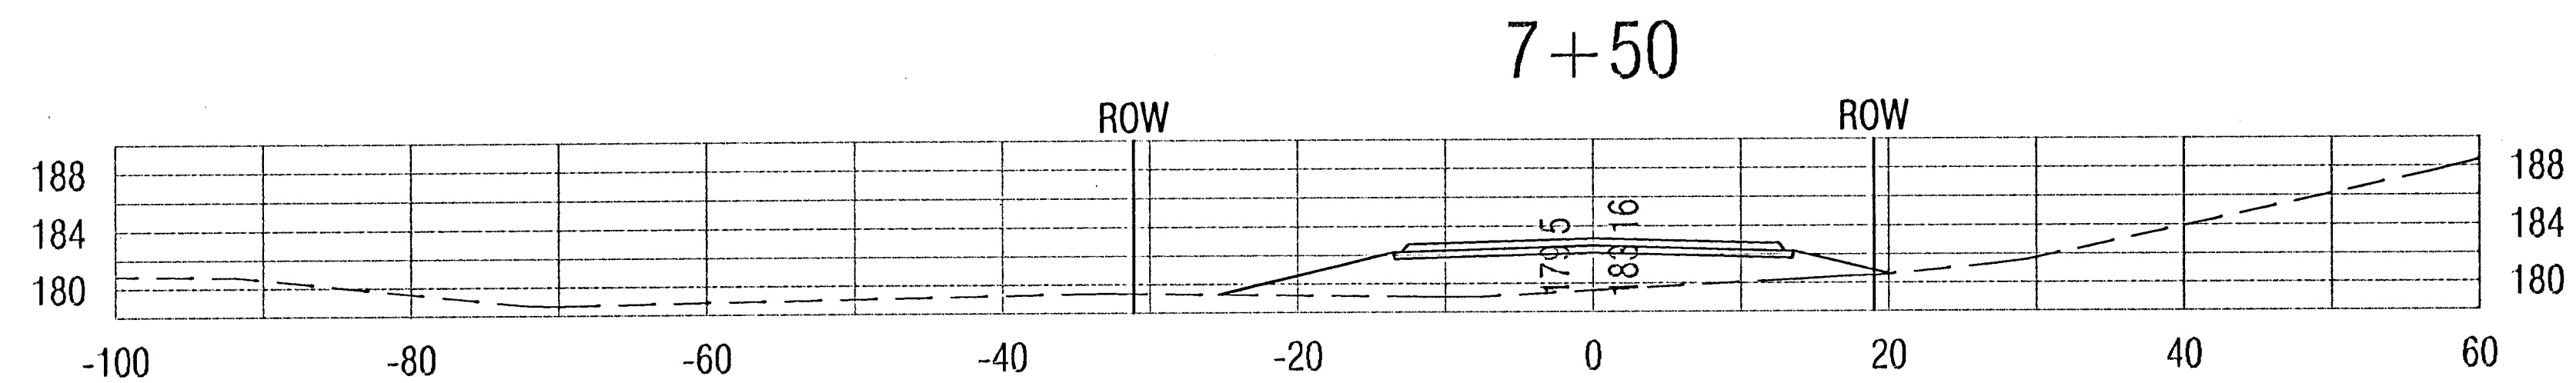

Drawing File: F:\eng\Auburn hills frontage road\land\dwg\base.mxd

Design: AZIERB
Drawn: STAFF
Approved: ENGINEER
Scale: NOTED

Project No. 04-11-ET03 CAPITAL IMPROVEMENT PROJECT
HARRY STREET CROSSSECTIONS
AUBURN HILLS FRONTAGE ROAD - HARRY STREET

Baughman Company, P.A.
315 Ellis St. Wichita, KS 67211 P 316-262-7271 F 316-262-0149
ENGINEERING | SURVEYING | PLANNING | LANDSCAPE ARCHITECTURE

August, 2005
SHEET
14
OF
16