




13. PERMANENT TRAFFIC CONTROL AND SNS: PERMANENT TRAFFIC CONTROL AND SNS SHALL BE MEASURED AND PAID FOR AT THE LUMP SUM PRICE FOR SIGNING. THE PAYMENT AS SET FORTH ABOVE SHALL BE CONSIDERED FULL COMPENSATION FOR ALL EXCAVATION, BACKFILLING, POSTS, ANCHORS, FASTENERS, MATERIALS, LABOR, TOOLS AND INCIDENTALS NECESSARY TO COMPLETE THIS WORK.

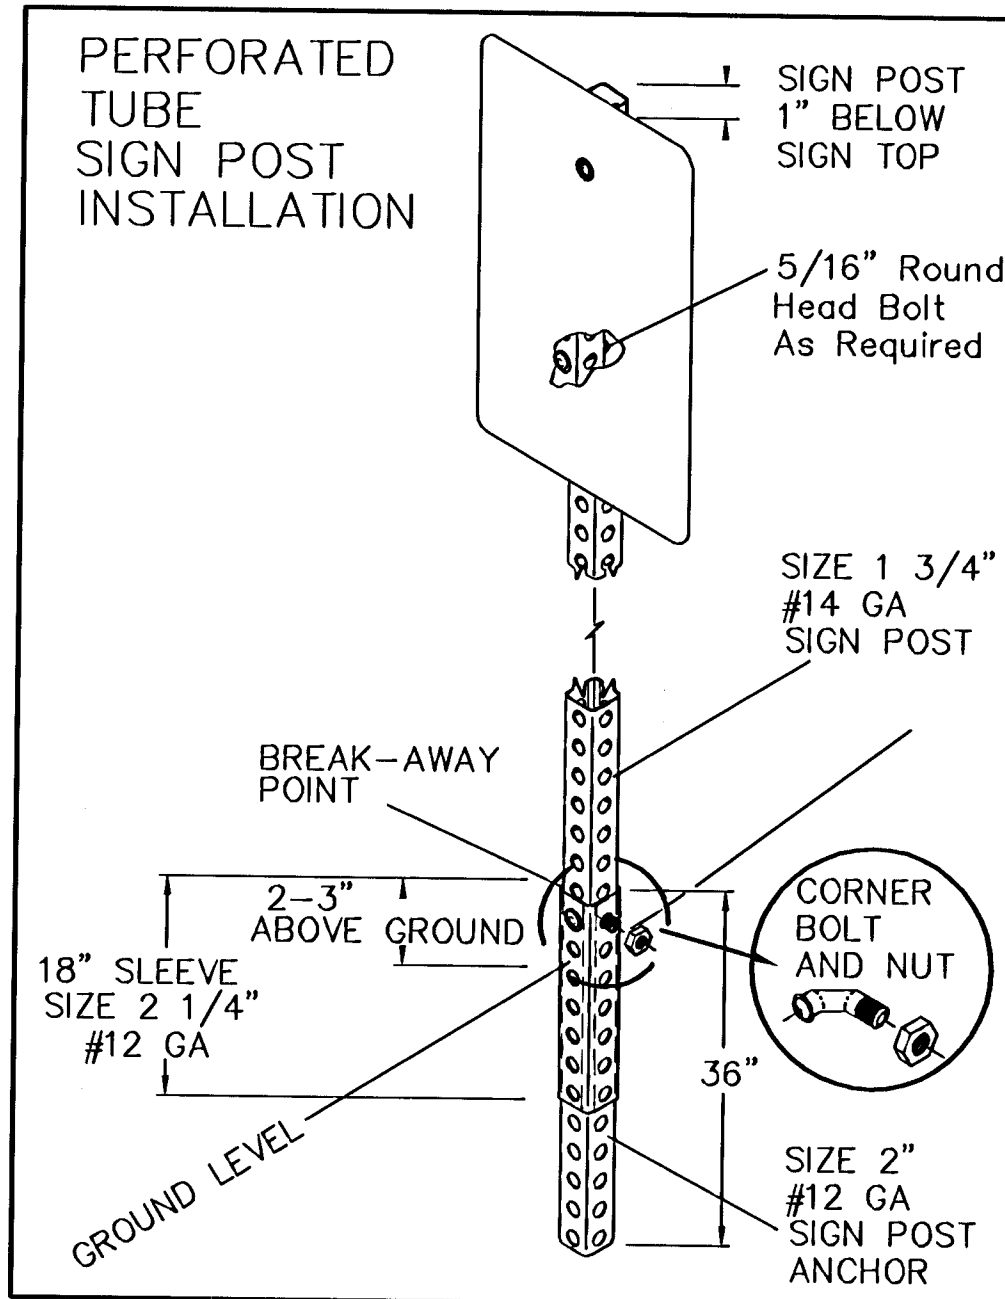


DETAIL A
6 3/4" STANDARD

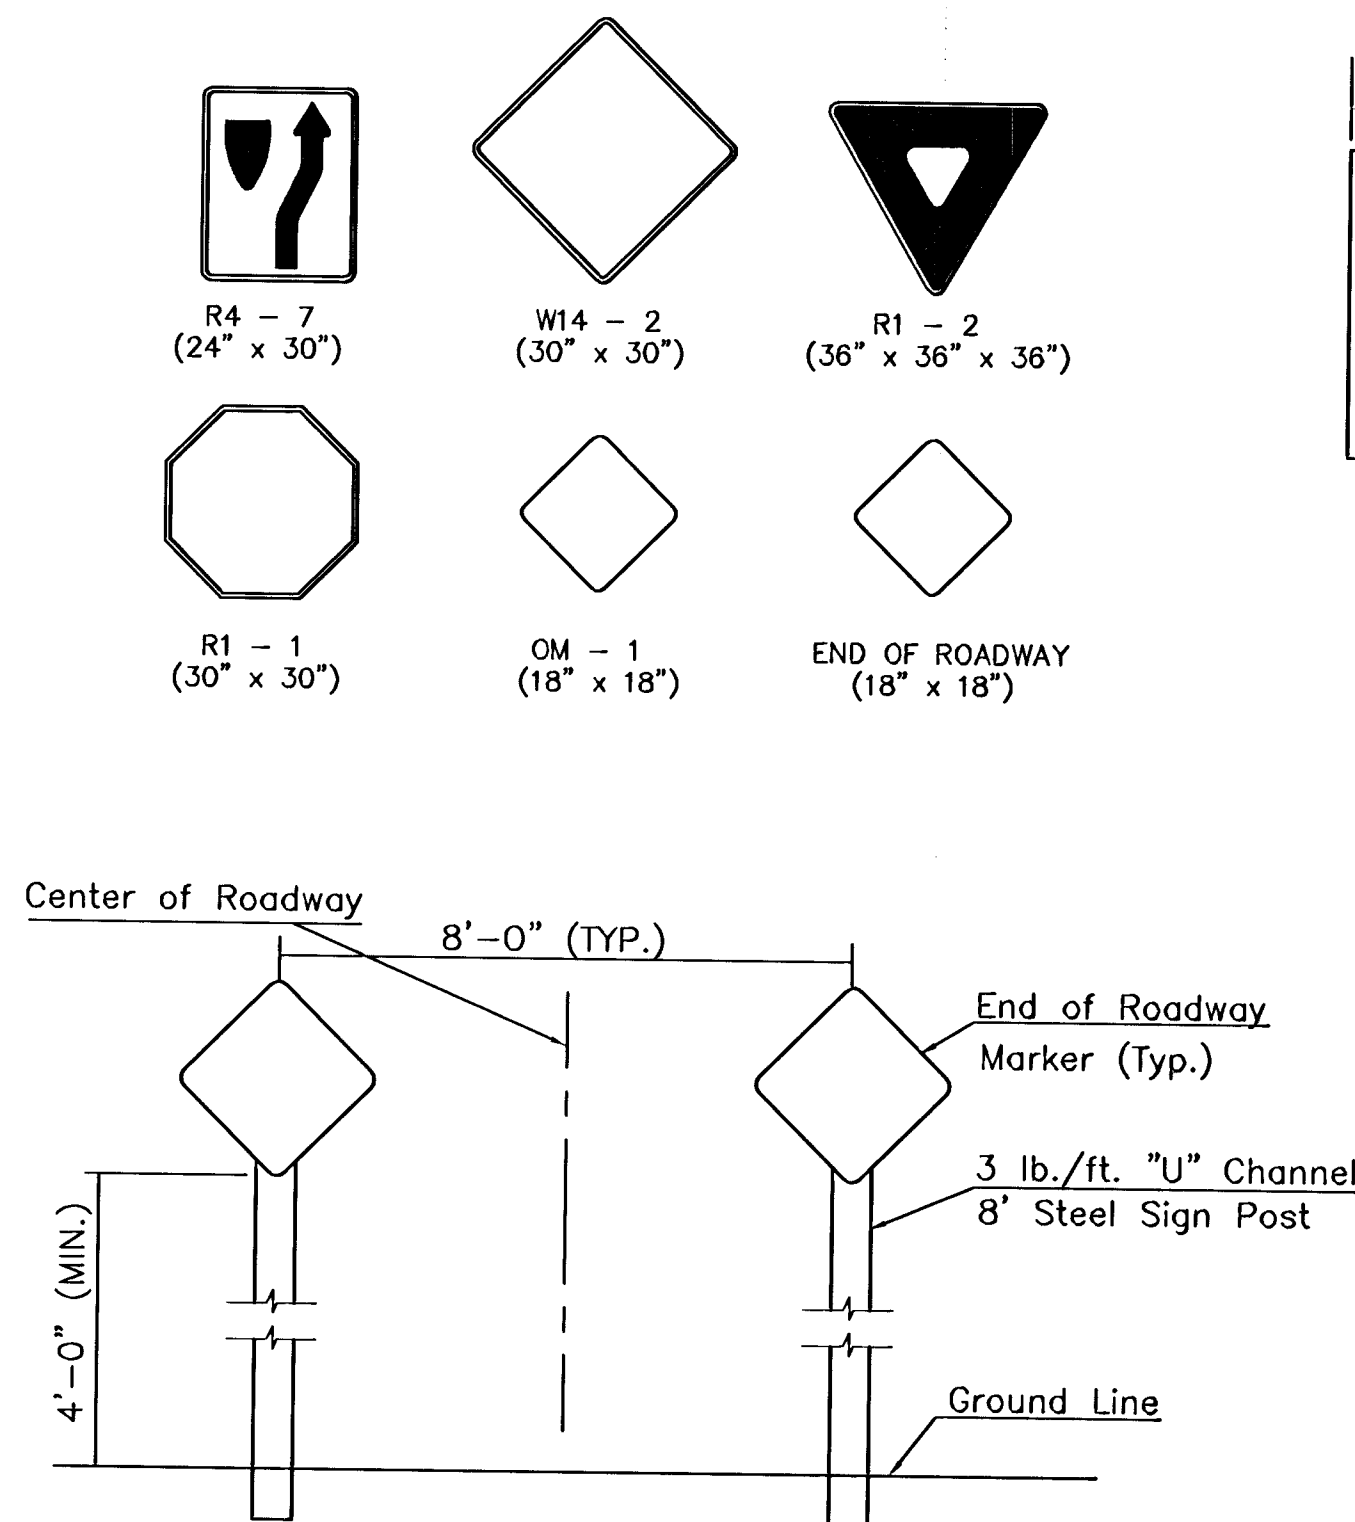


TYPE I BARRICADE DETAIL W/ E.O.R. MARKERS

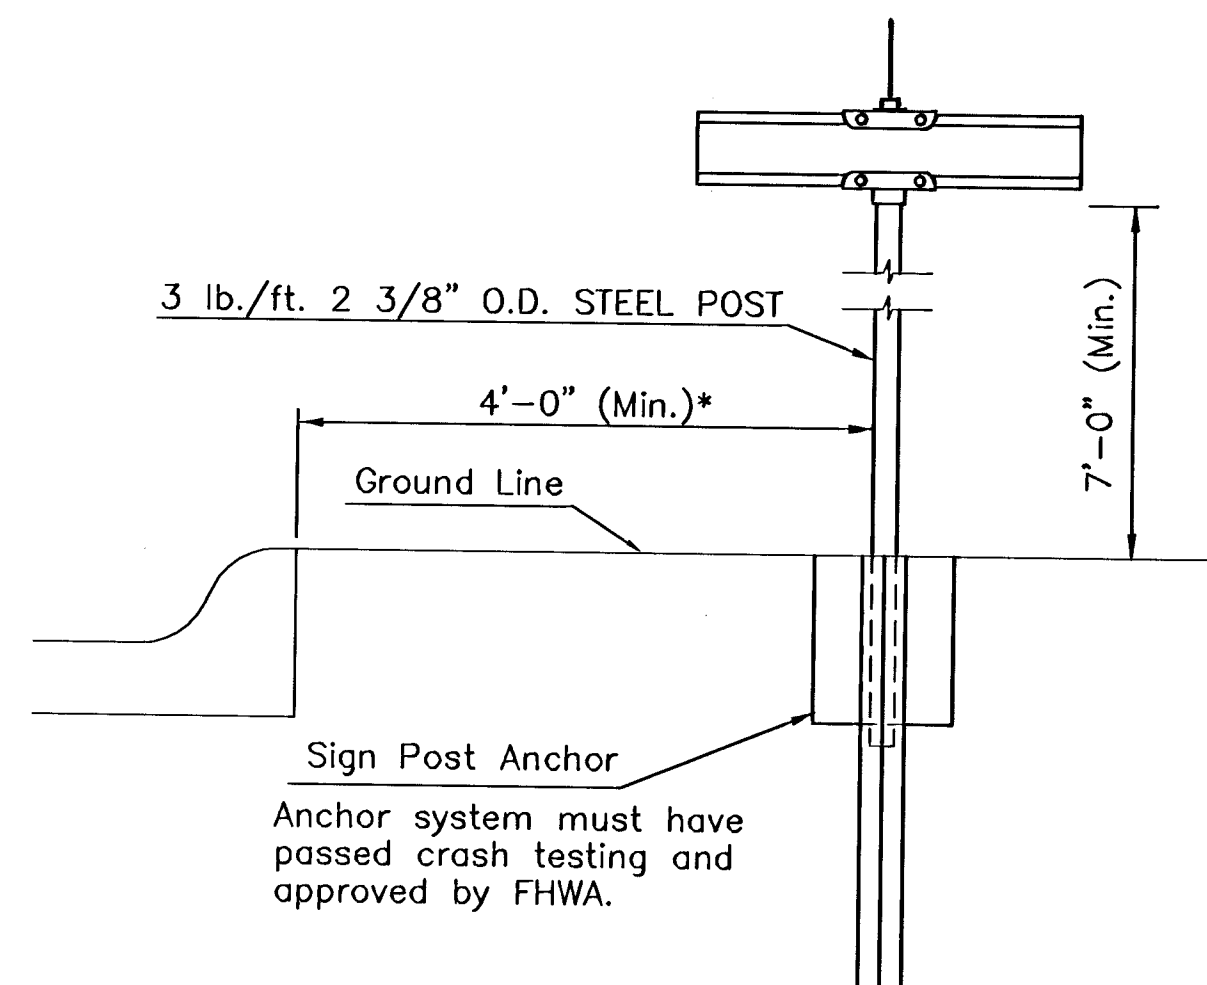

TYPICAL STREET NAME SIGN MOUNTING INSTALLATION
CURB AND GUTTER SECTION

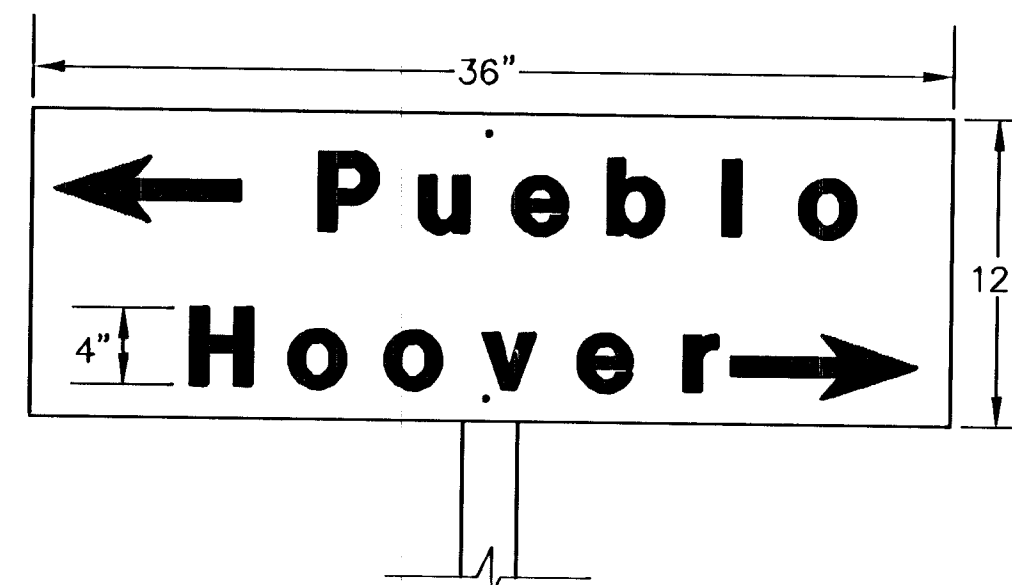

FLAT PLATE STREET NAME SIGN

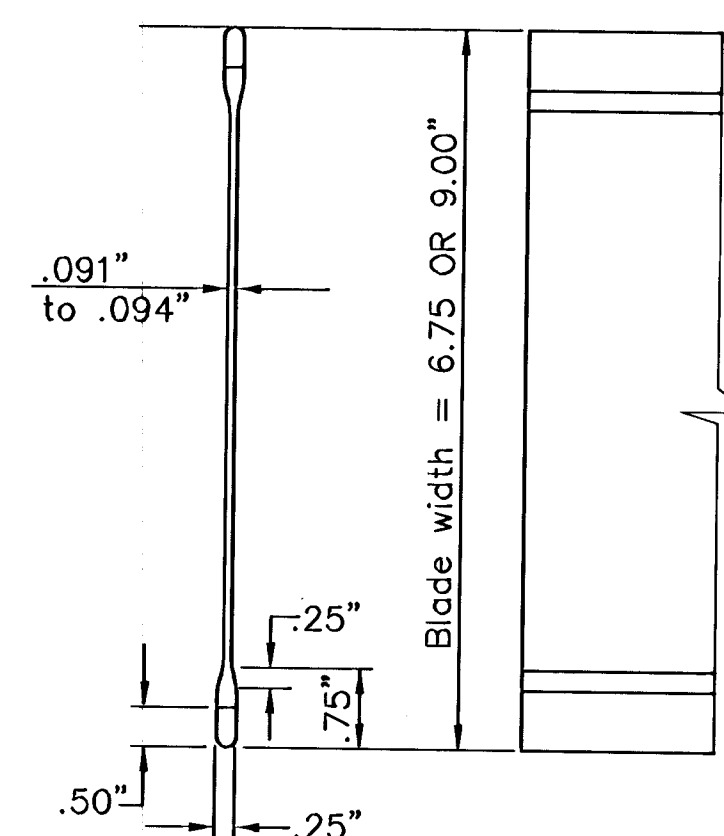

STREET NAME SIGN
BLADE DETAILS

[illegible]

* FOR INFORMATION ONLY

[illegible]

C:\CIVIL\98104\05018\dwg\PAV\05018ED3.dwg		
<i>SIGNING DETAILS</i>		
SCALE: NONE	APPROVED BY	DATE: JULY '05
DRAWN BY: TM		REVISED: OCT 2002
CITY OF WCHITA		
<i>DEPARTMENT OF PUBLIC WORKS</i>		
SCOTT LOGAN, TRAFFIC ENGINEER, ENGINEERING DIVISION		<i>4 / 18</i>