


Cut = 38

Fill = 21


Station 18+50.00

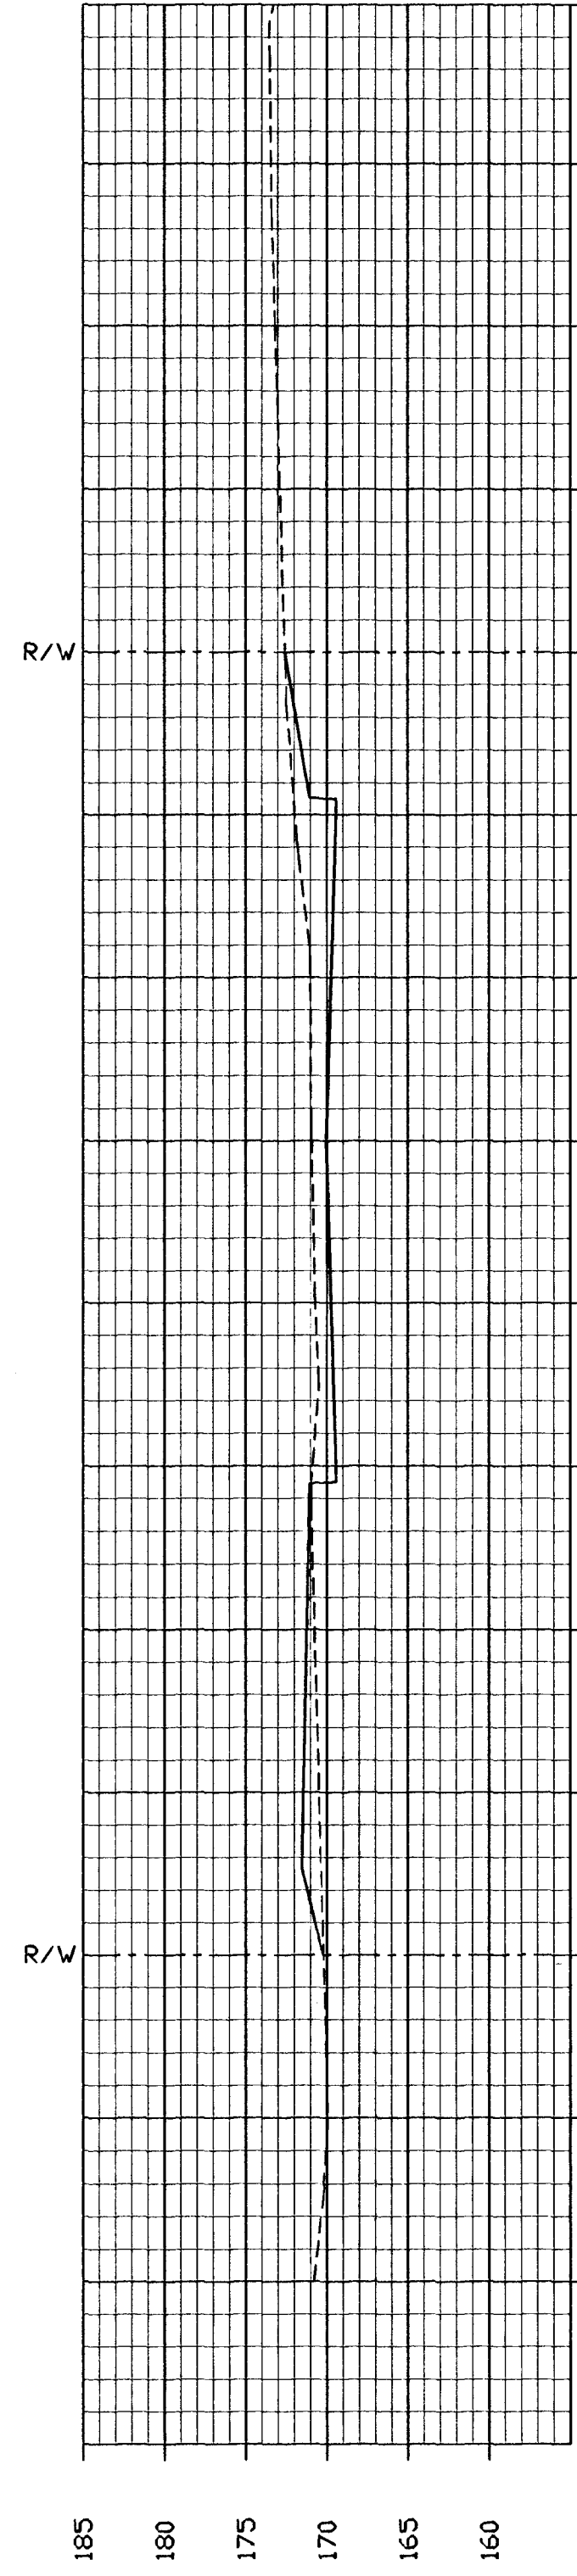

Cut = 59

Fill = 18

Station 18+00.00

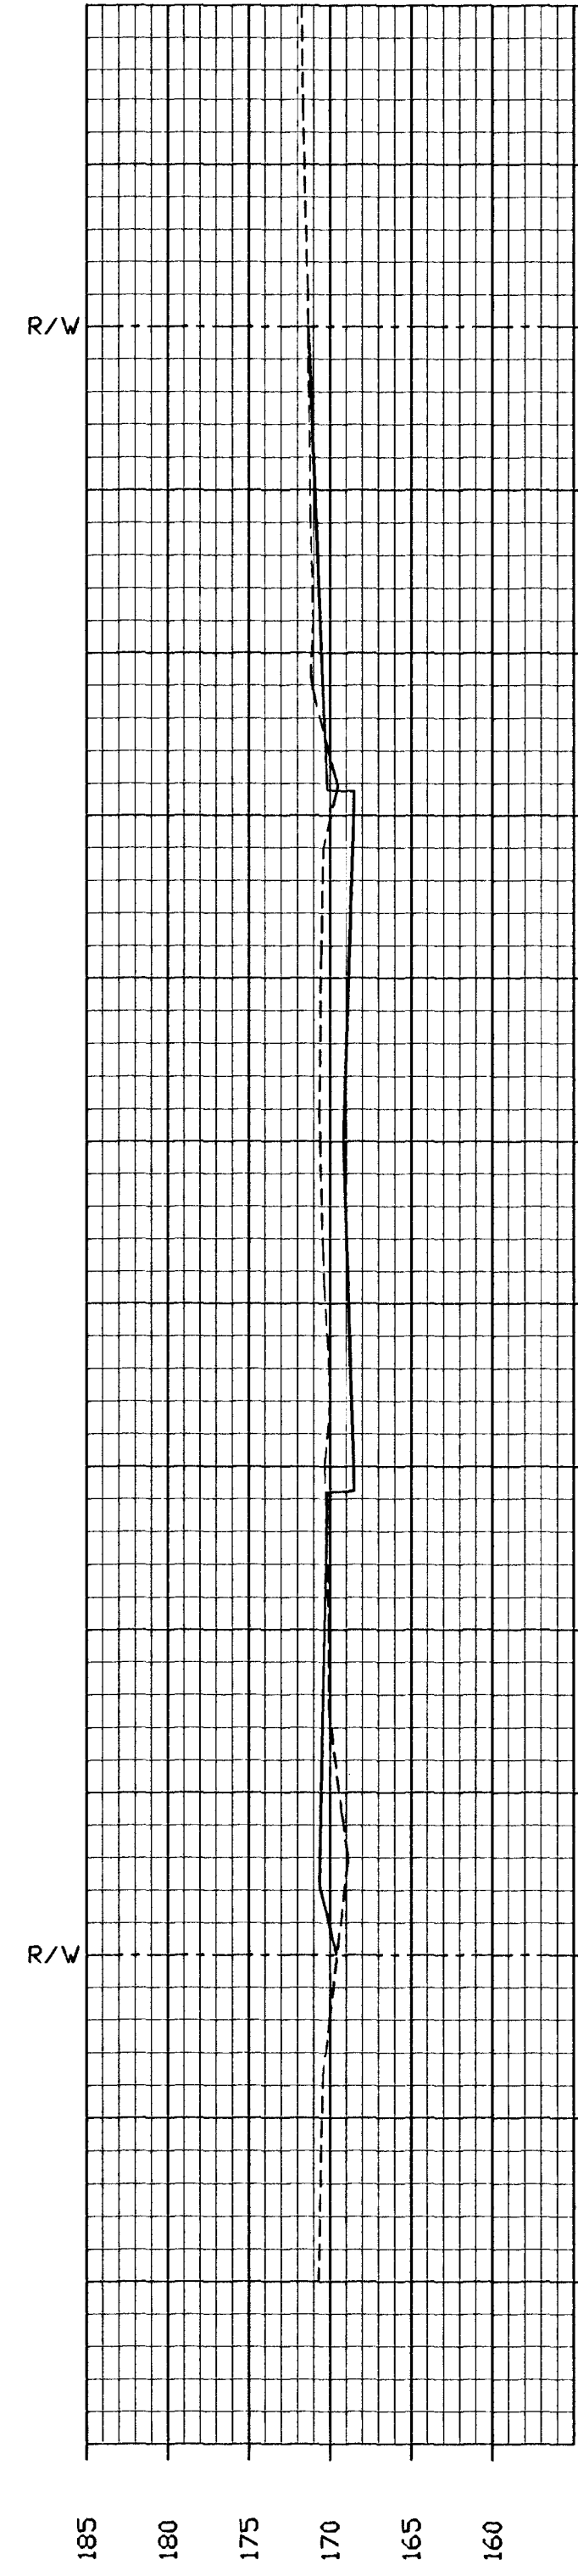

Cut = 74

Fill = 19


Station 17+50.00



Cut = 103

Fill = 11


Station 17+00.00

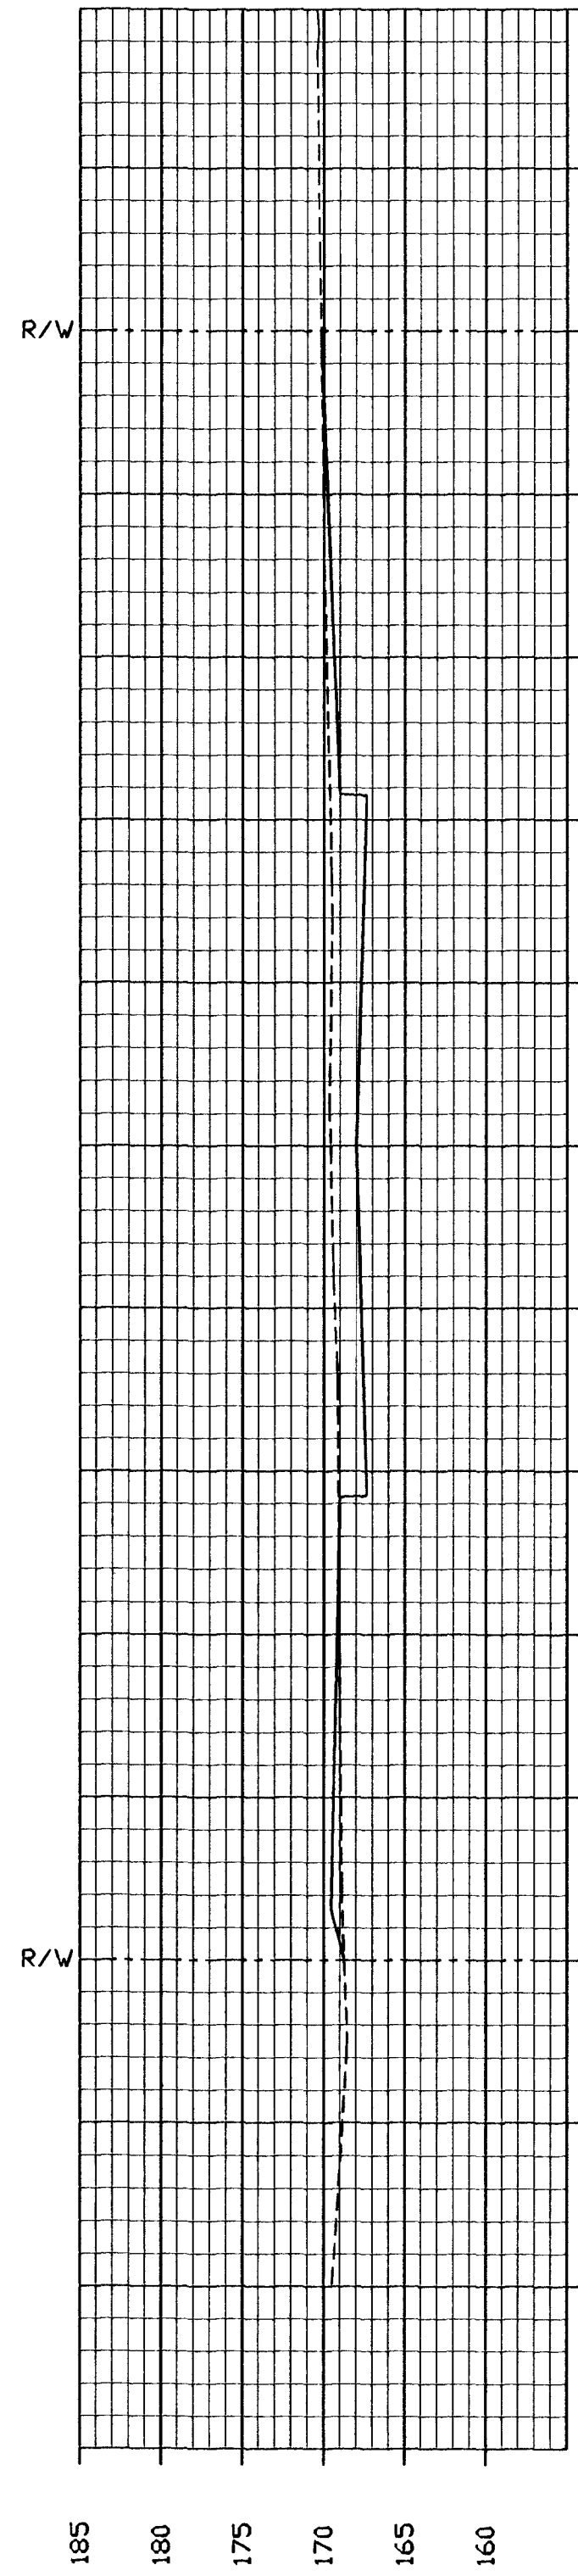

Cut = 85

Fill = 8

Station 16+50.00

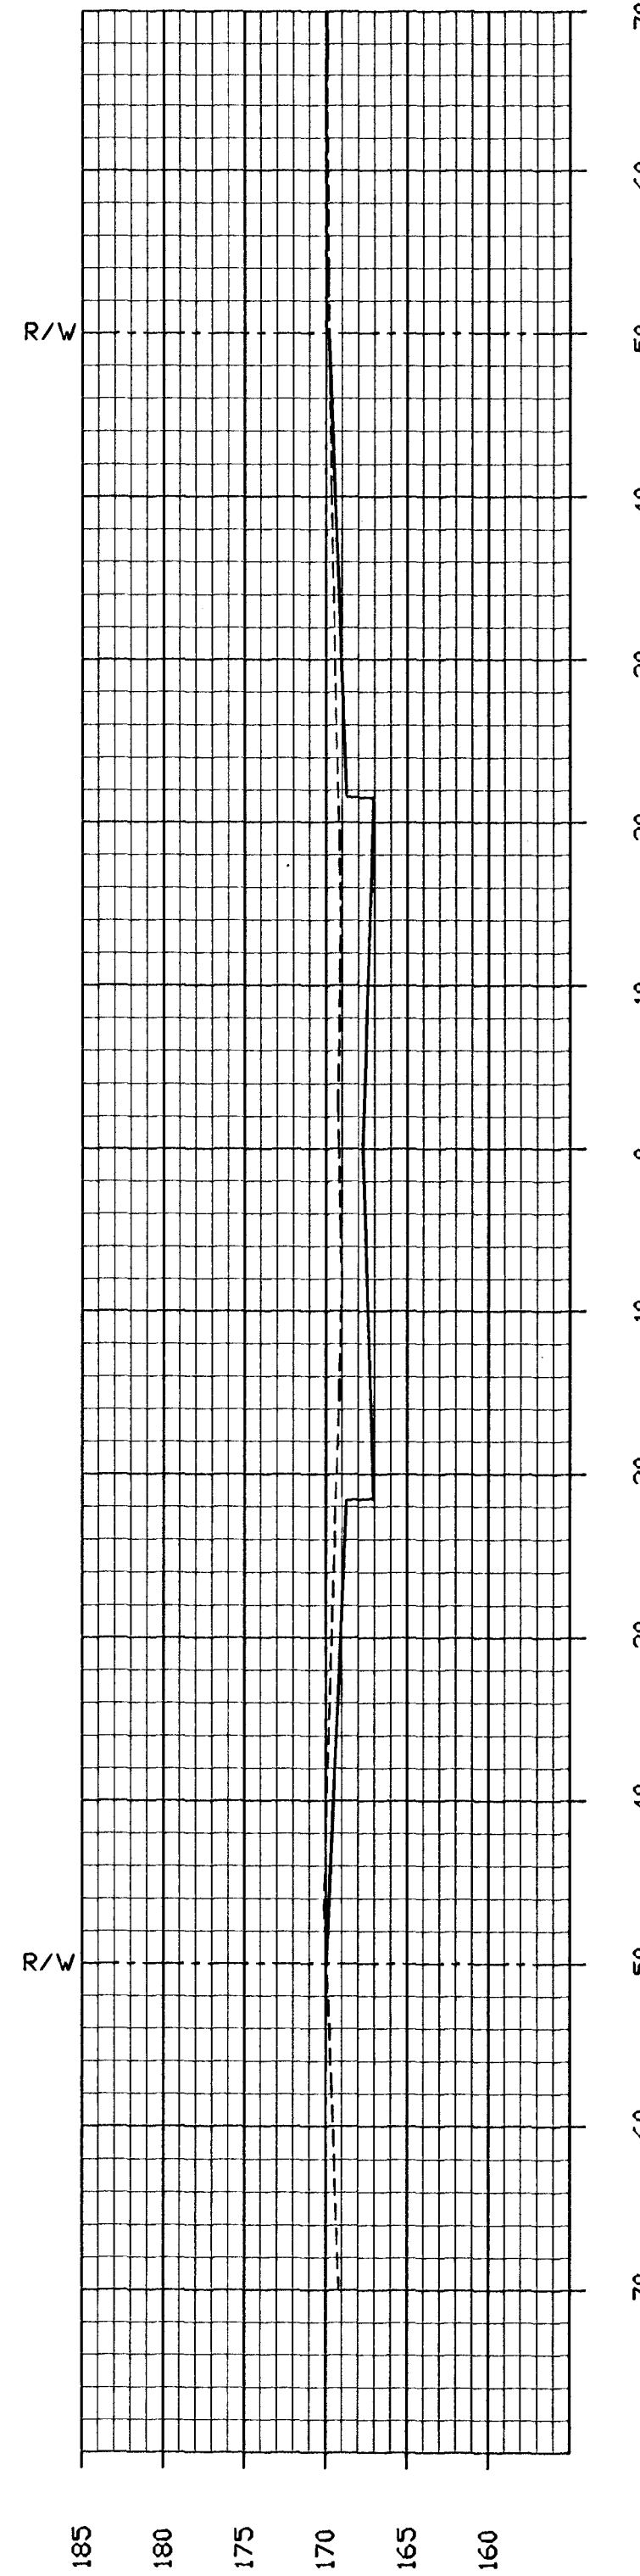

Cut = 92

Fill = 0

Station 16+00.00

**YOUNG & ASSOCIATES, P.A.**  
Civil and Environmental Engineers

100 South Georgia  
Beverly Hills, CA 90212  
Tel: (310) 827-8833  
Fax: (310) 788-4408

C.O.W. Proj. No.: 472-82788  
Date: April 1997  
Survey: Feb. 1997

Engr: C.R. Young  
Tech: J.L. Murphy

City of Wichita  
Sedgwick County, Kansas

CROSS SECTIONS

Tyler Road Street Improvements