
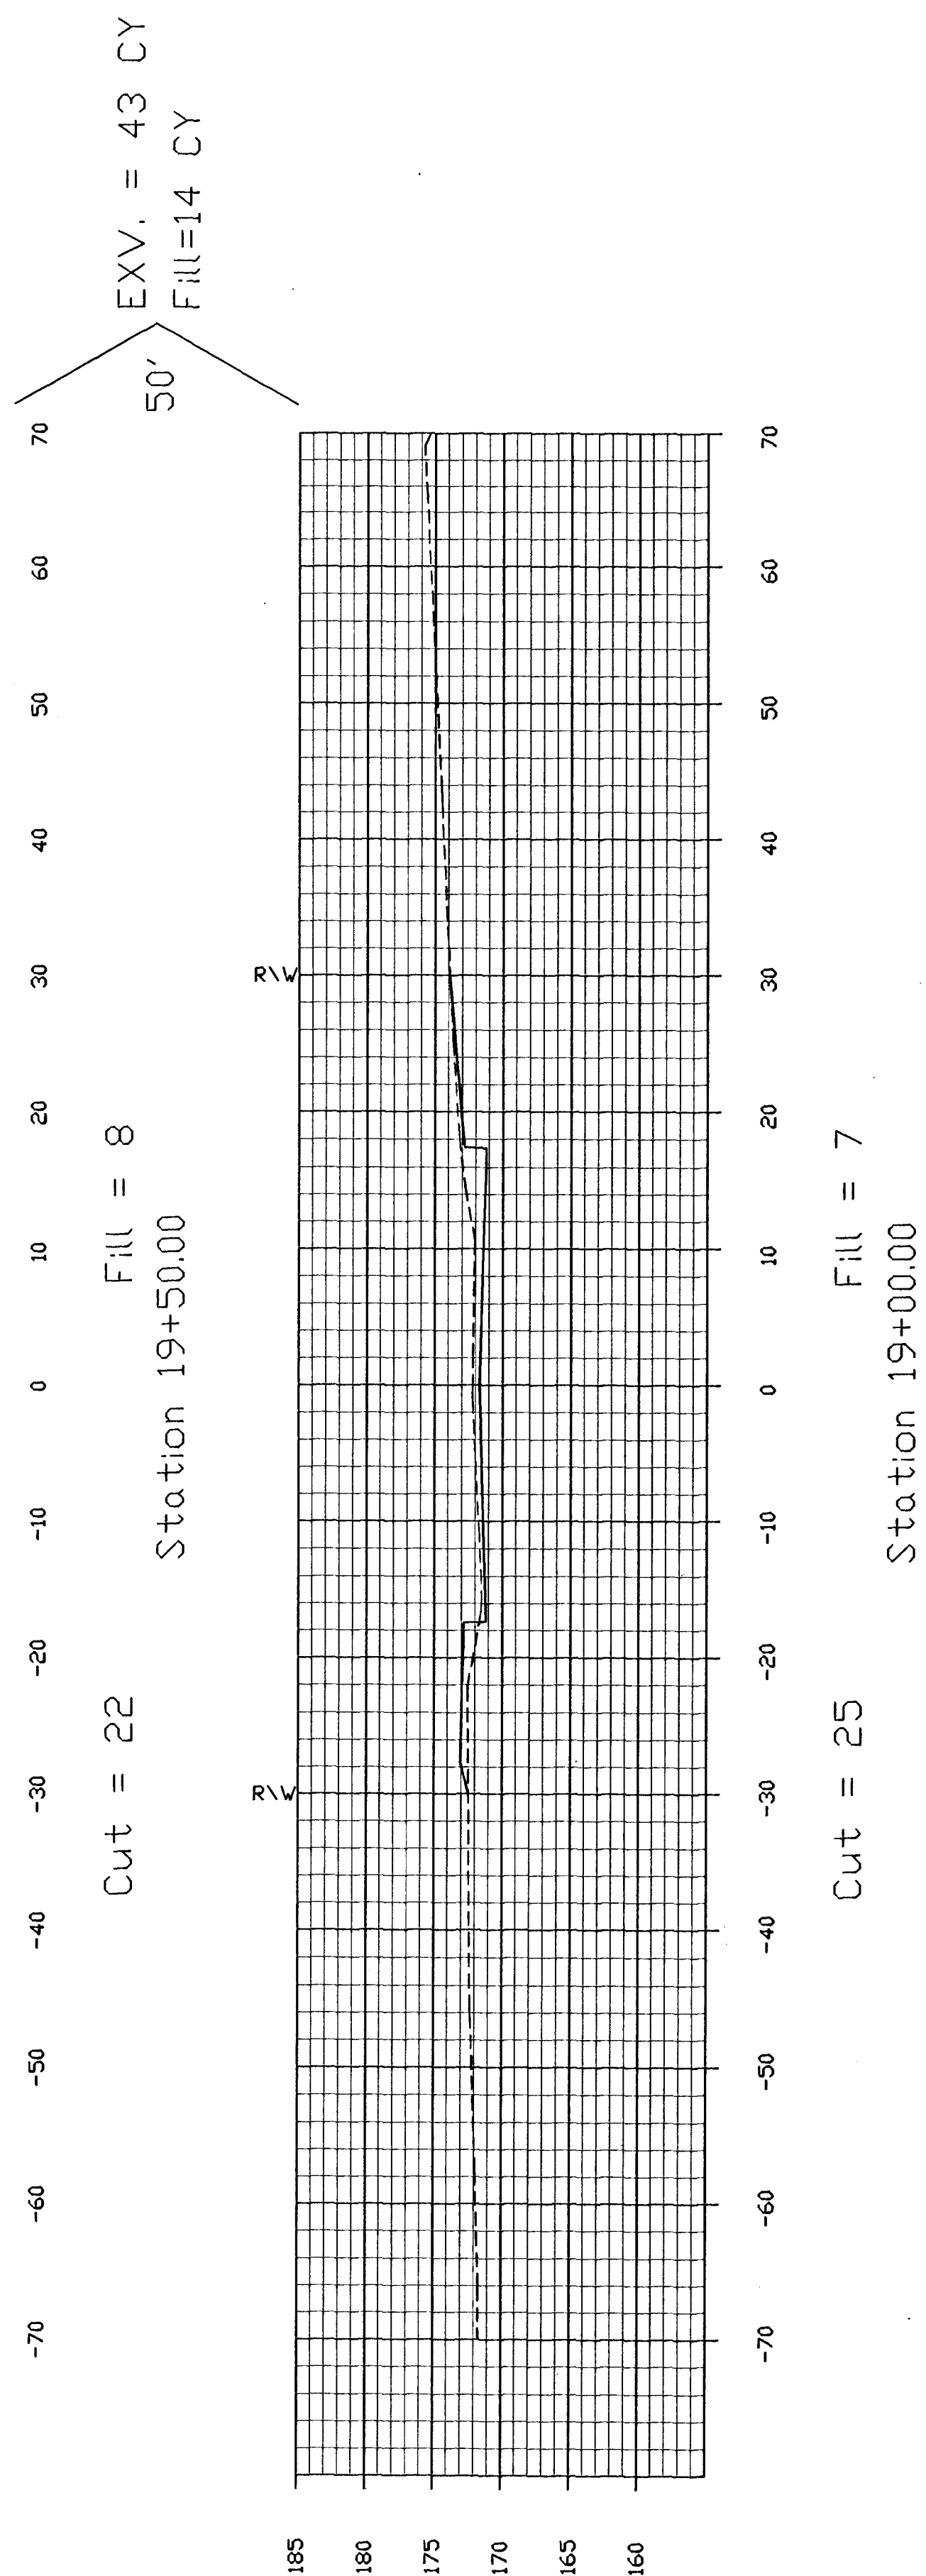
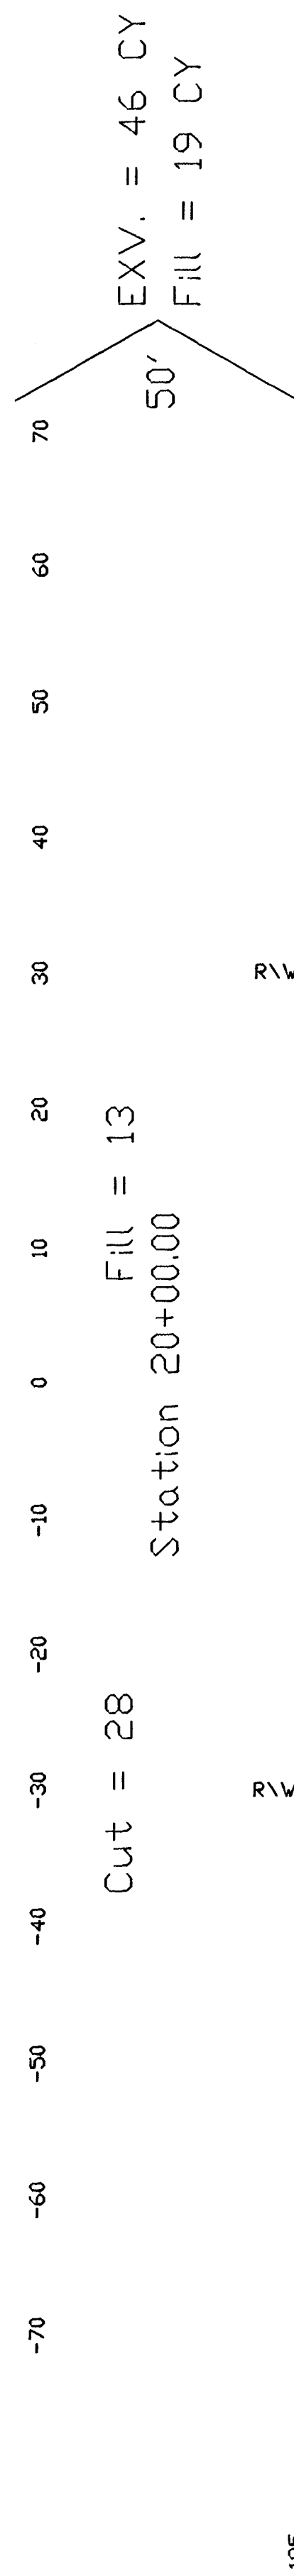
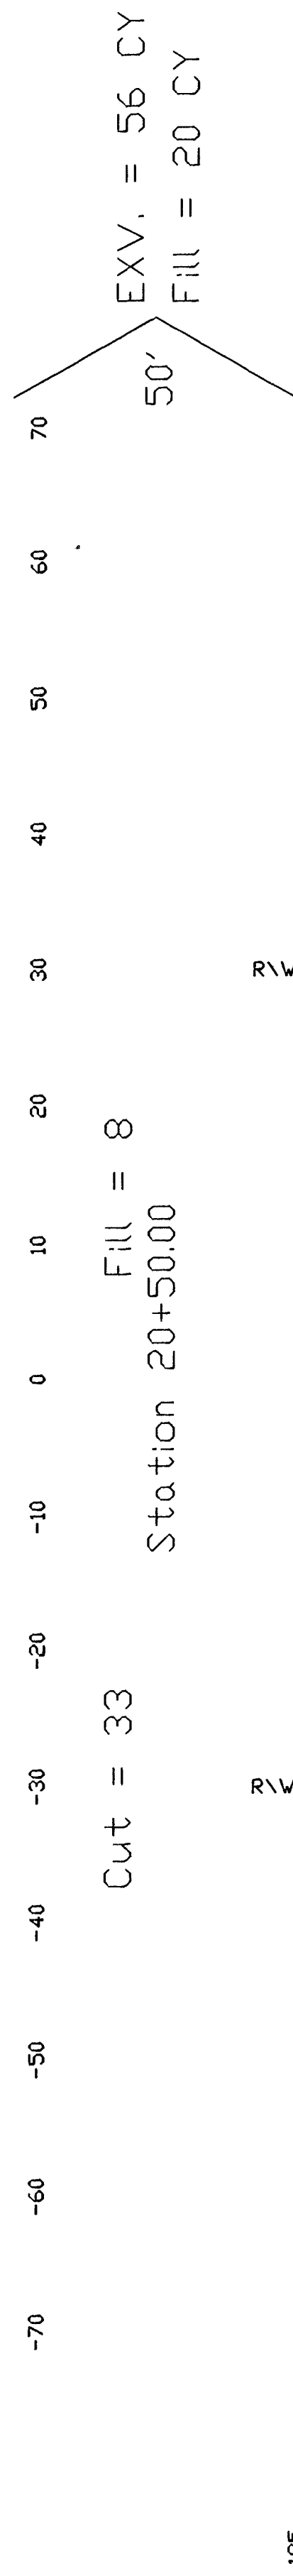
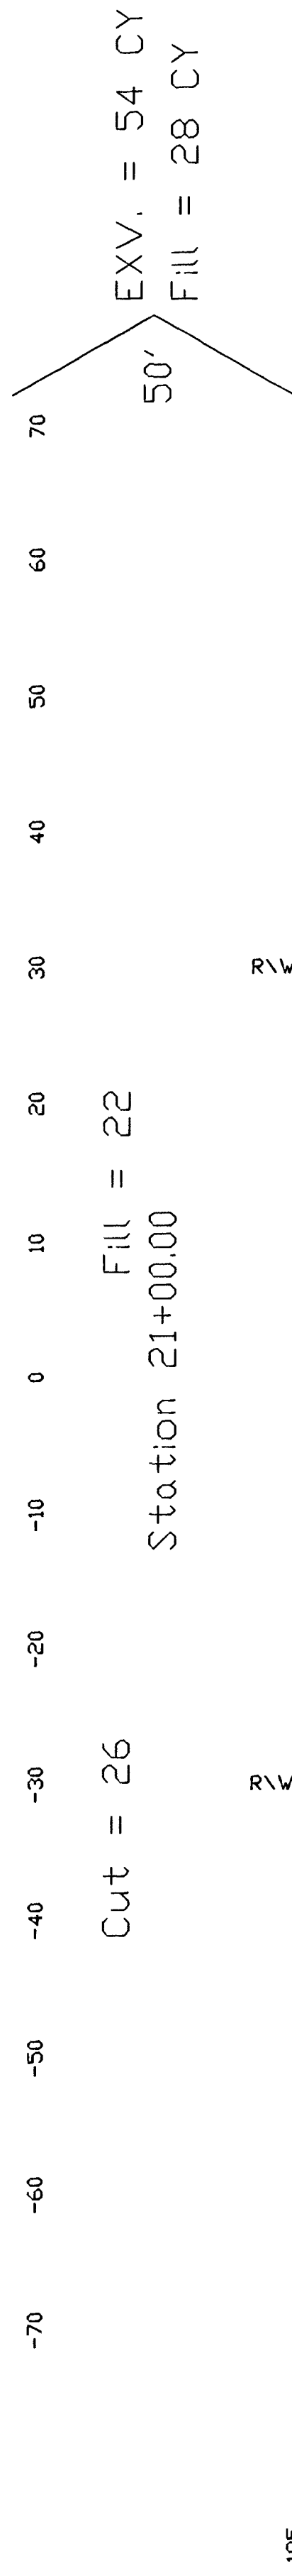
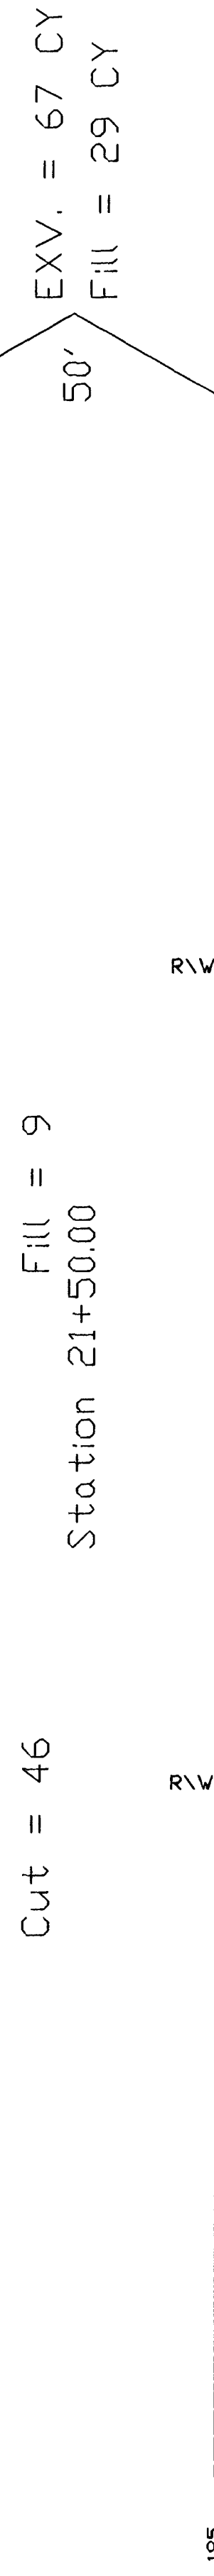


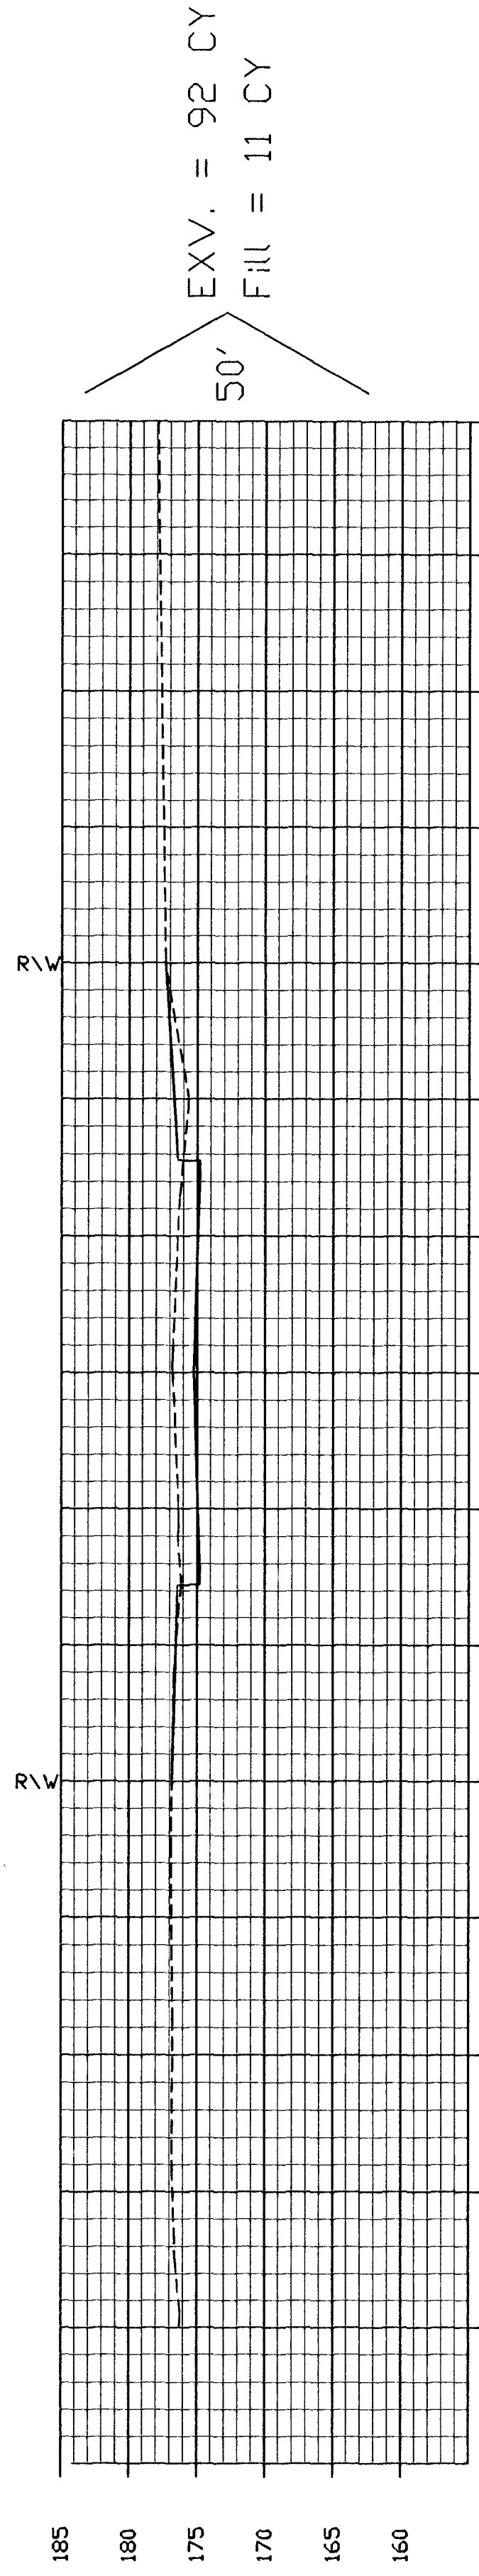

YOUNG & ASSOCIATES, P.A.
Civil and Environmental Engineers

100 South Central
Dorcy, Kansas, 67037
Tel: (316) 782-2522
Fax: (316) 782-4406

C.O.W. Proj. No.: 472-82788
Date: April 1997
Survey: Feb. 1997

Engr: C.R. Young
Tech: J.L. Murphy

City of Wichita
Sedgwick County, Kansas
CROSS SECTIONS
Tyler Road Street Improvements