



Use Keystone "No-Weld
Number 1 Anti-Seize
Compound" on all
bolts & nuts.

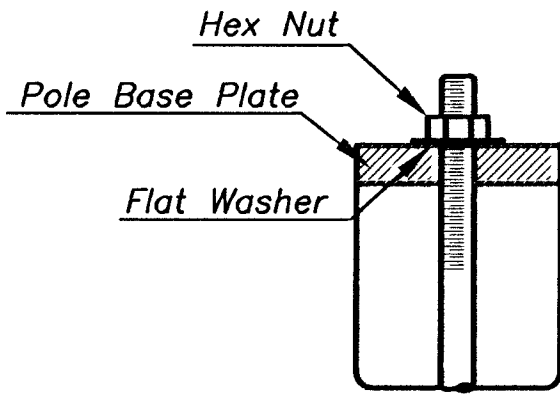


ANCHOR BOLT
DETAIL

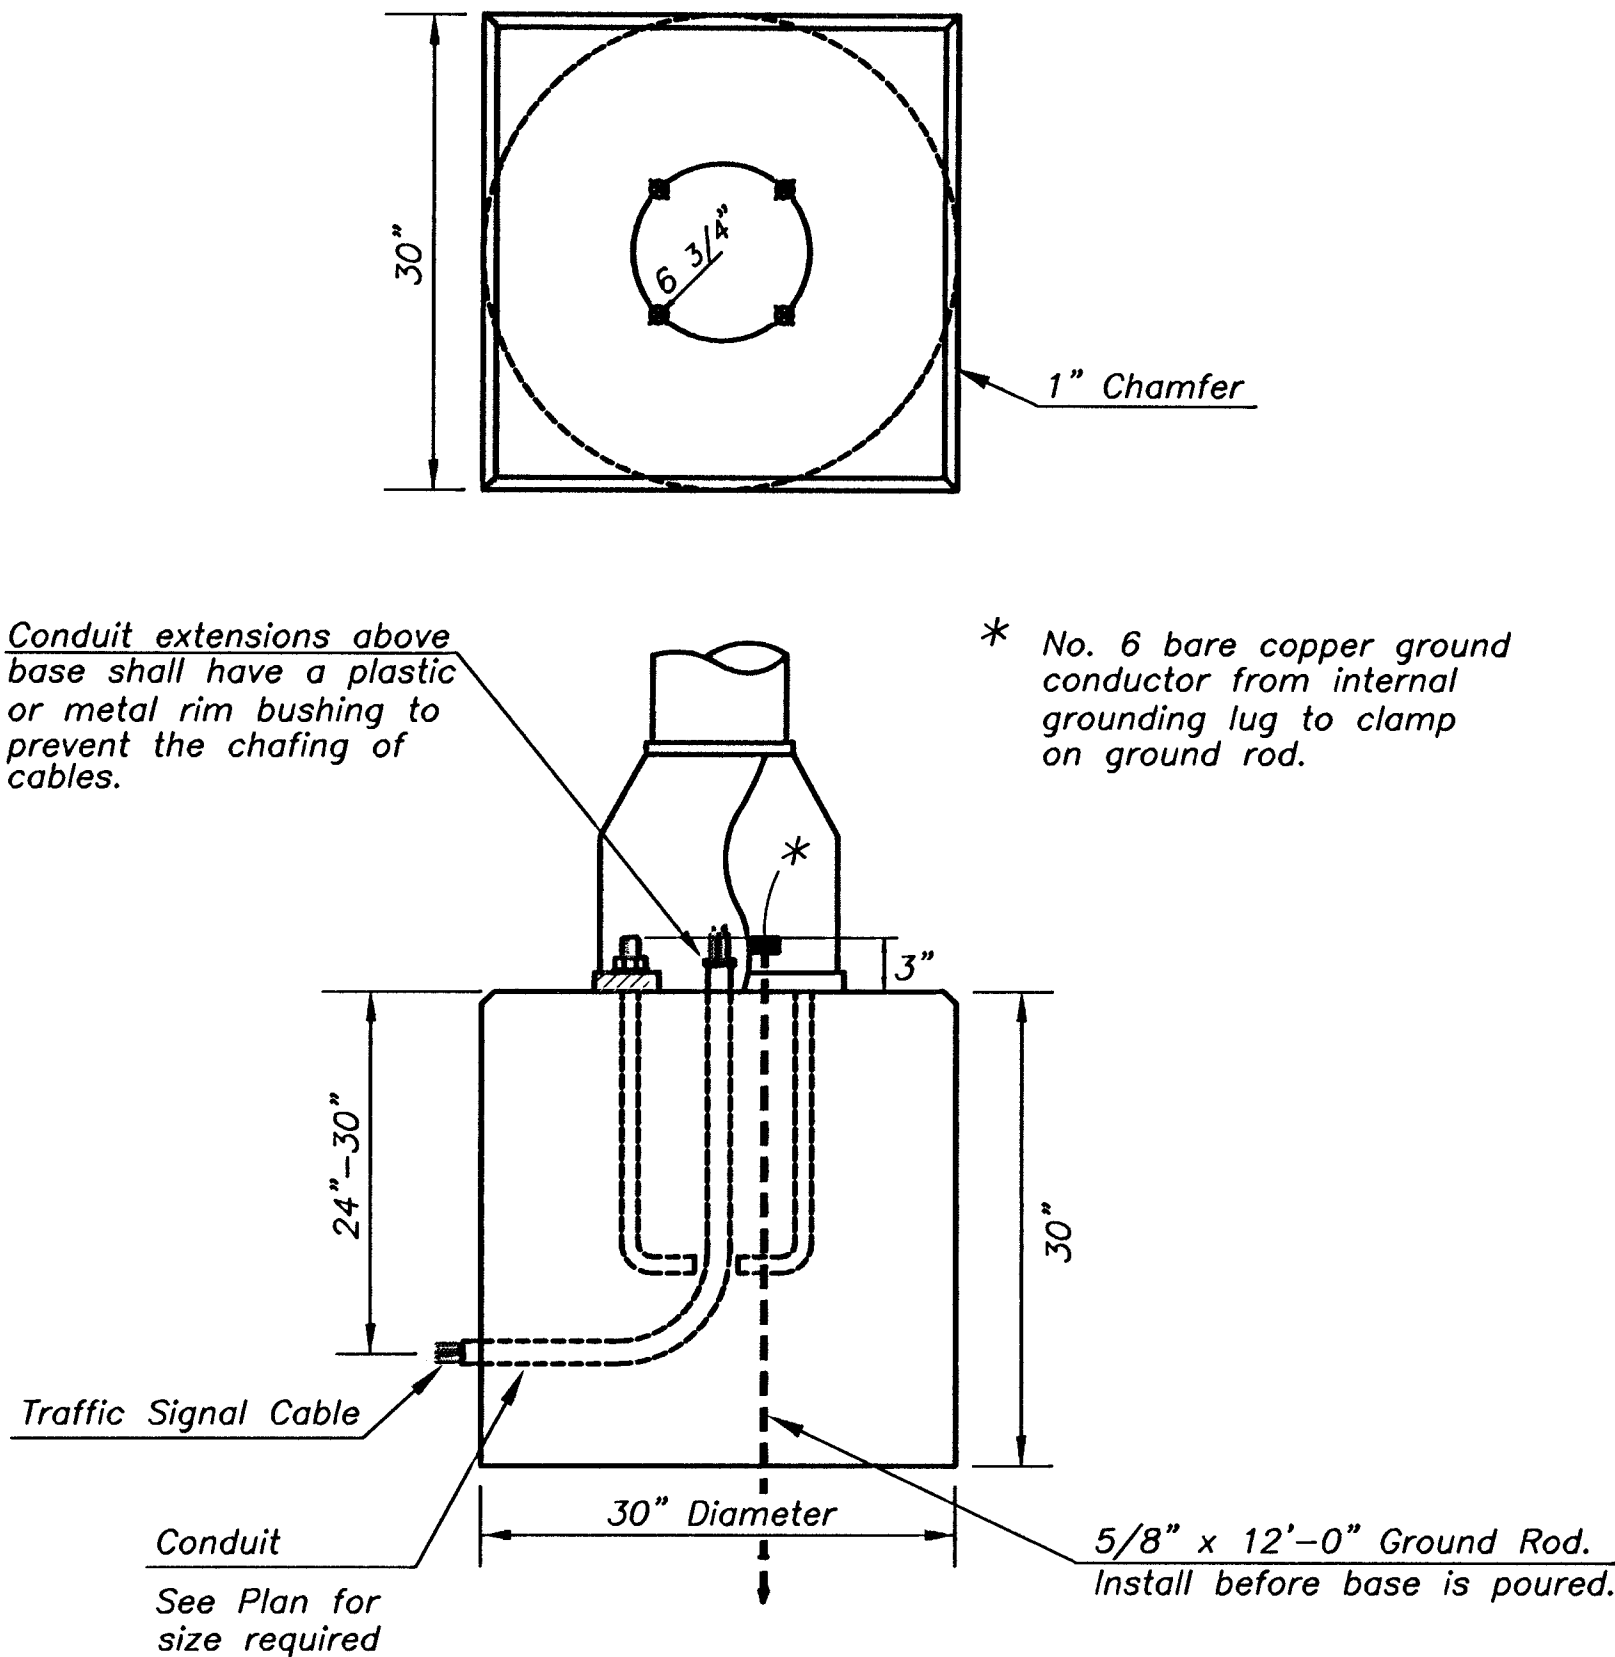


CONCRETE BASE DETAIL

* NOTE: MESSAGE TO BE CAST WITH HOUSING
(ONE PIECE)


INSTALL PEDESTRIAN PUSHBUTTON UNDERNEATH
CORRESPONDING PEDESTRIAN SIGNAL HEAD ON
SIDE OF POLE NEAREST CROSSWALK.
UNIT SHALL BE FIRMLY ATTACHED TO THE
SIDE OF POLE WITH 3/4" STEEL BANDS.
SHARP ENDS SHALL BE FOLDED UNDER TO
PREVENT INJURY TO PEDESTRIANS.

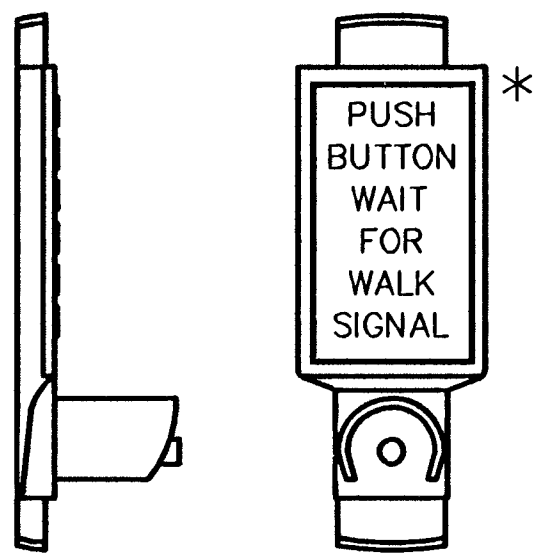

PEDESTRIAN PUSHBUTTON/SIGN
UNIT DETAIL

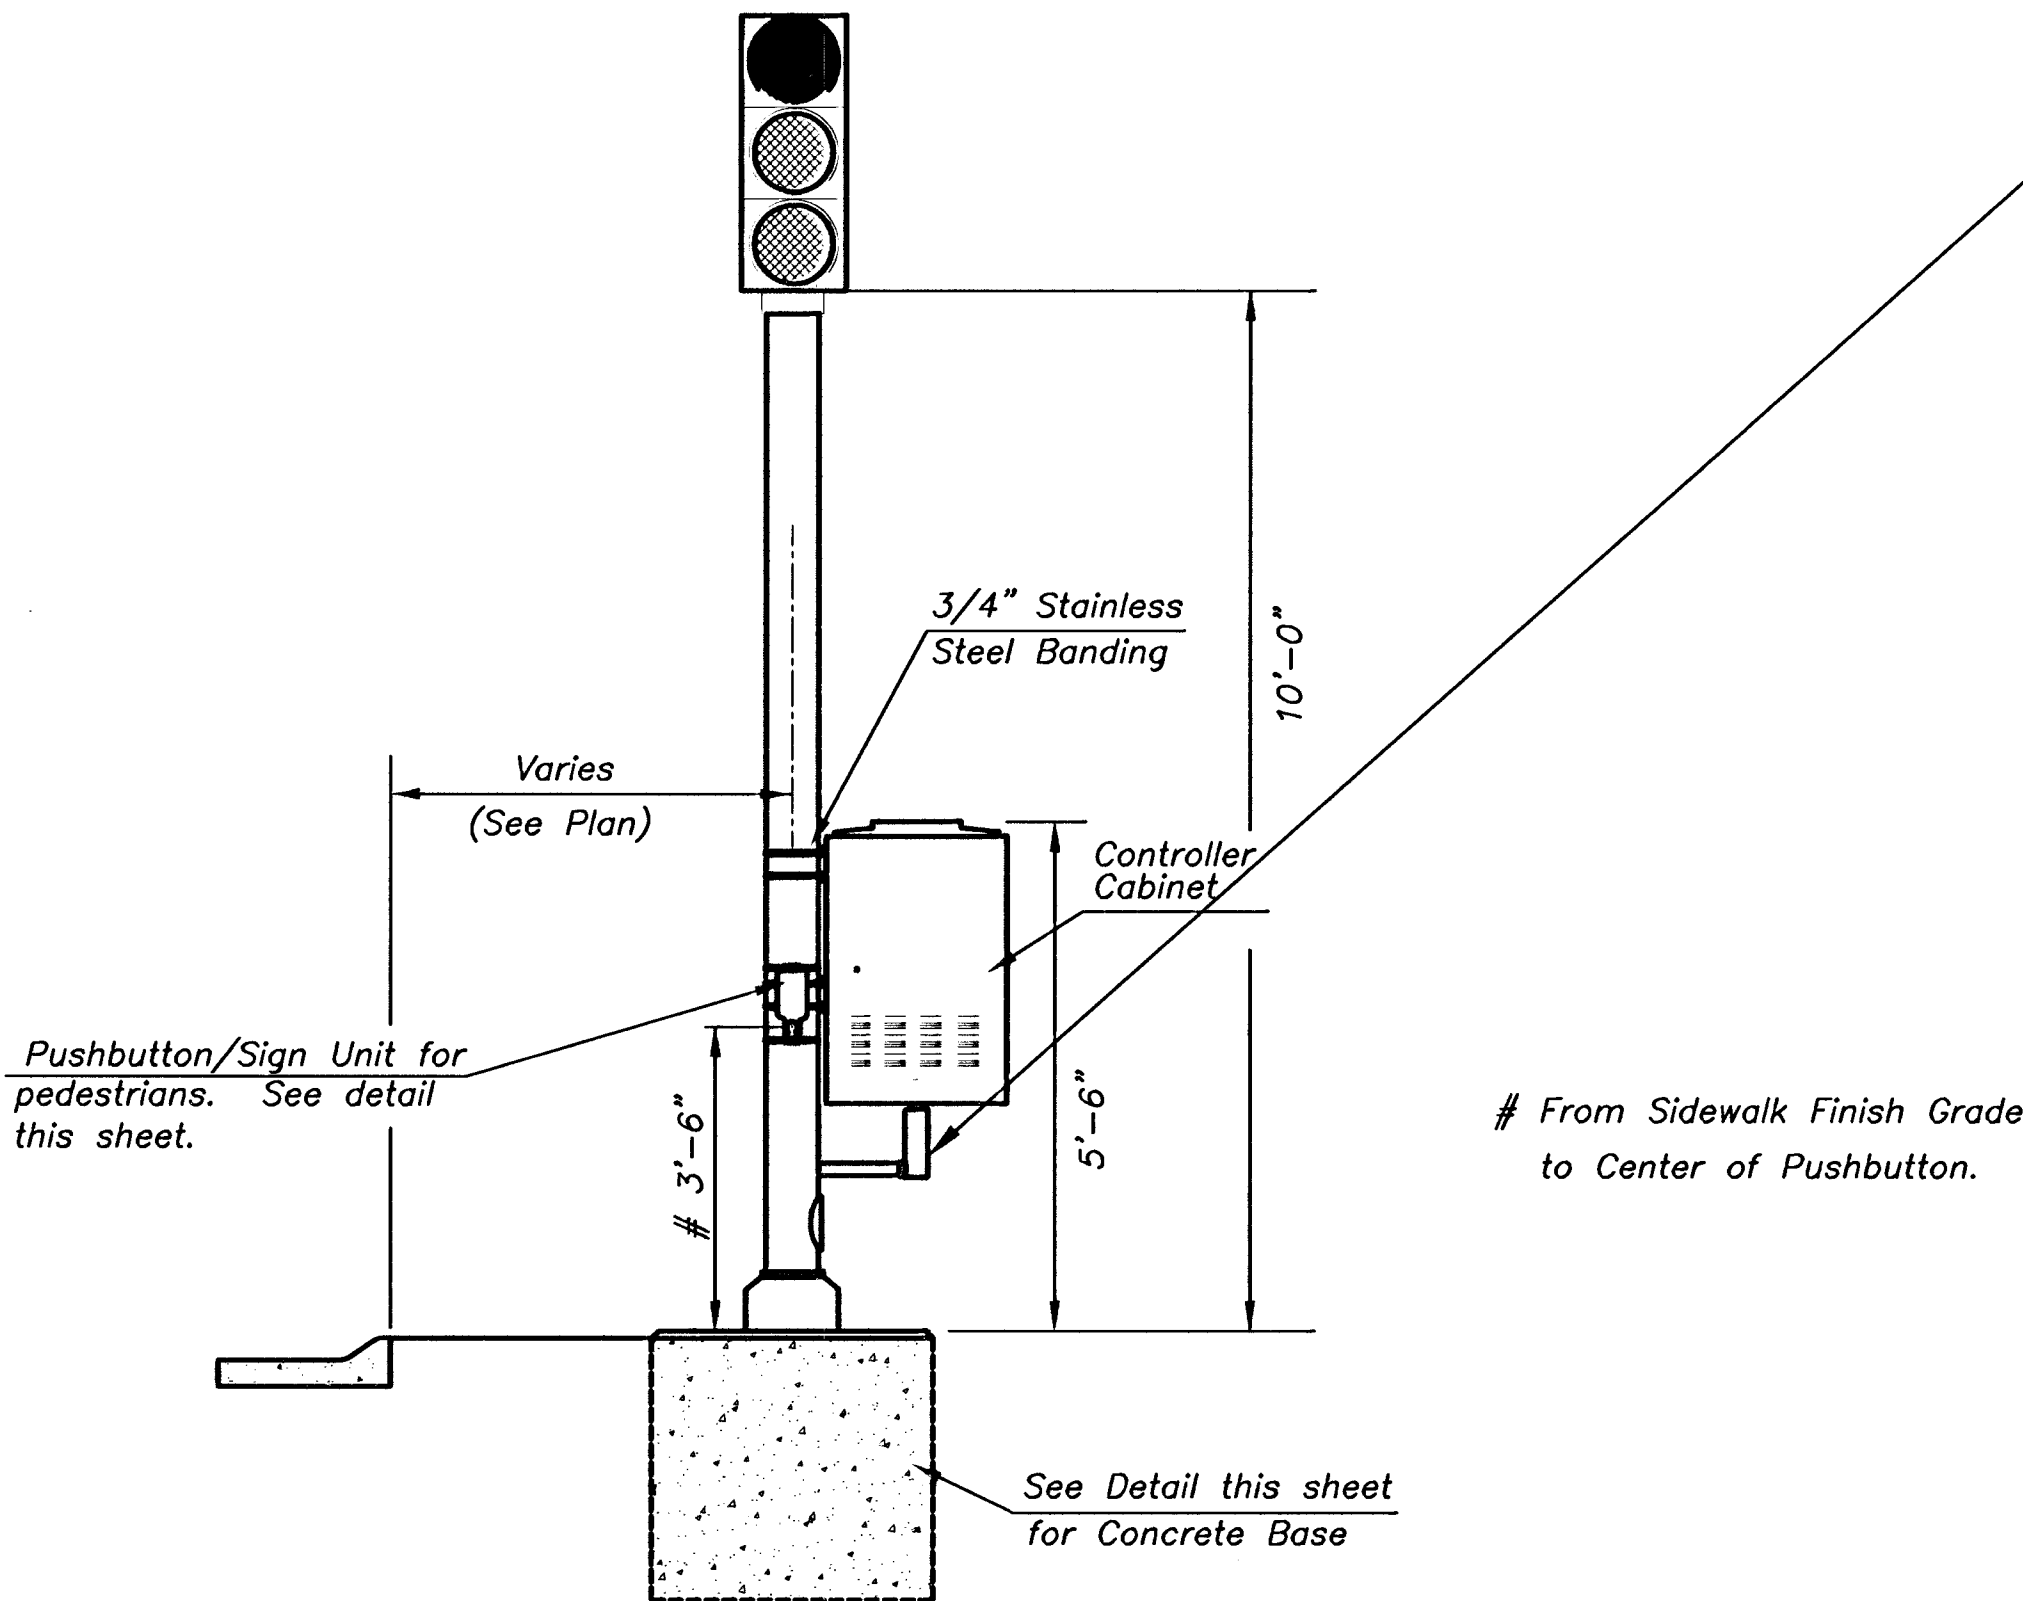

TRAFFIC SIGNAL PEDESTAL

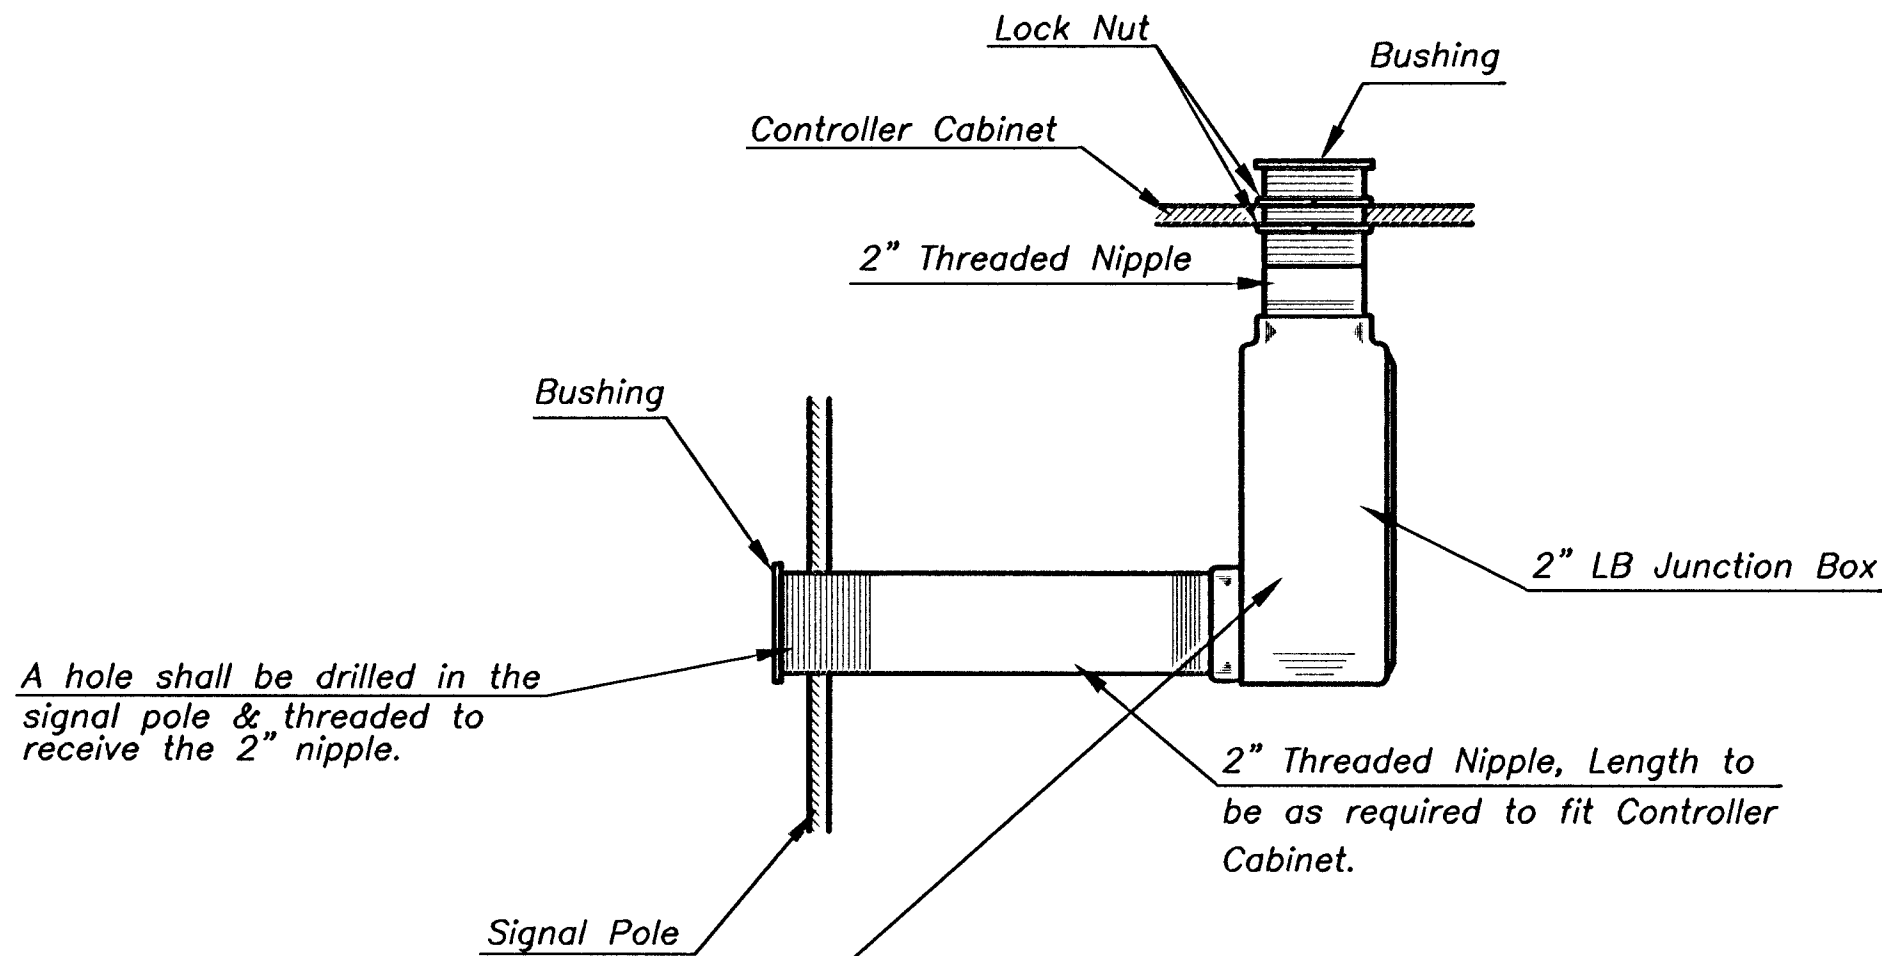

PROJECT DESCRIPTION		
TRAFFIC SIGNAL PEDESTAL & CONCRETE BASE DETAIL SHEET		
PROJECT NUMBER		
DRAWN BY: T.M.	SCALE	REVISED BY:
DATE: MAY 97	NO SCALE	DATE:
CITY OF WICHITA DEPARTMENT OF PUBLIC WORKS		
DIVISION OF TRAFFIC ENGINEERING WM. G. MCKINLEY P.E. TRAFFIC ENGINEER		SHEET 7 OF 10