


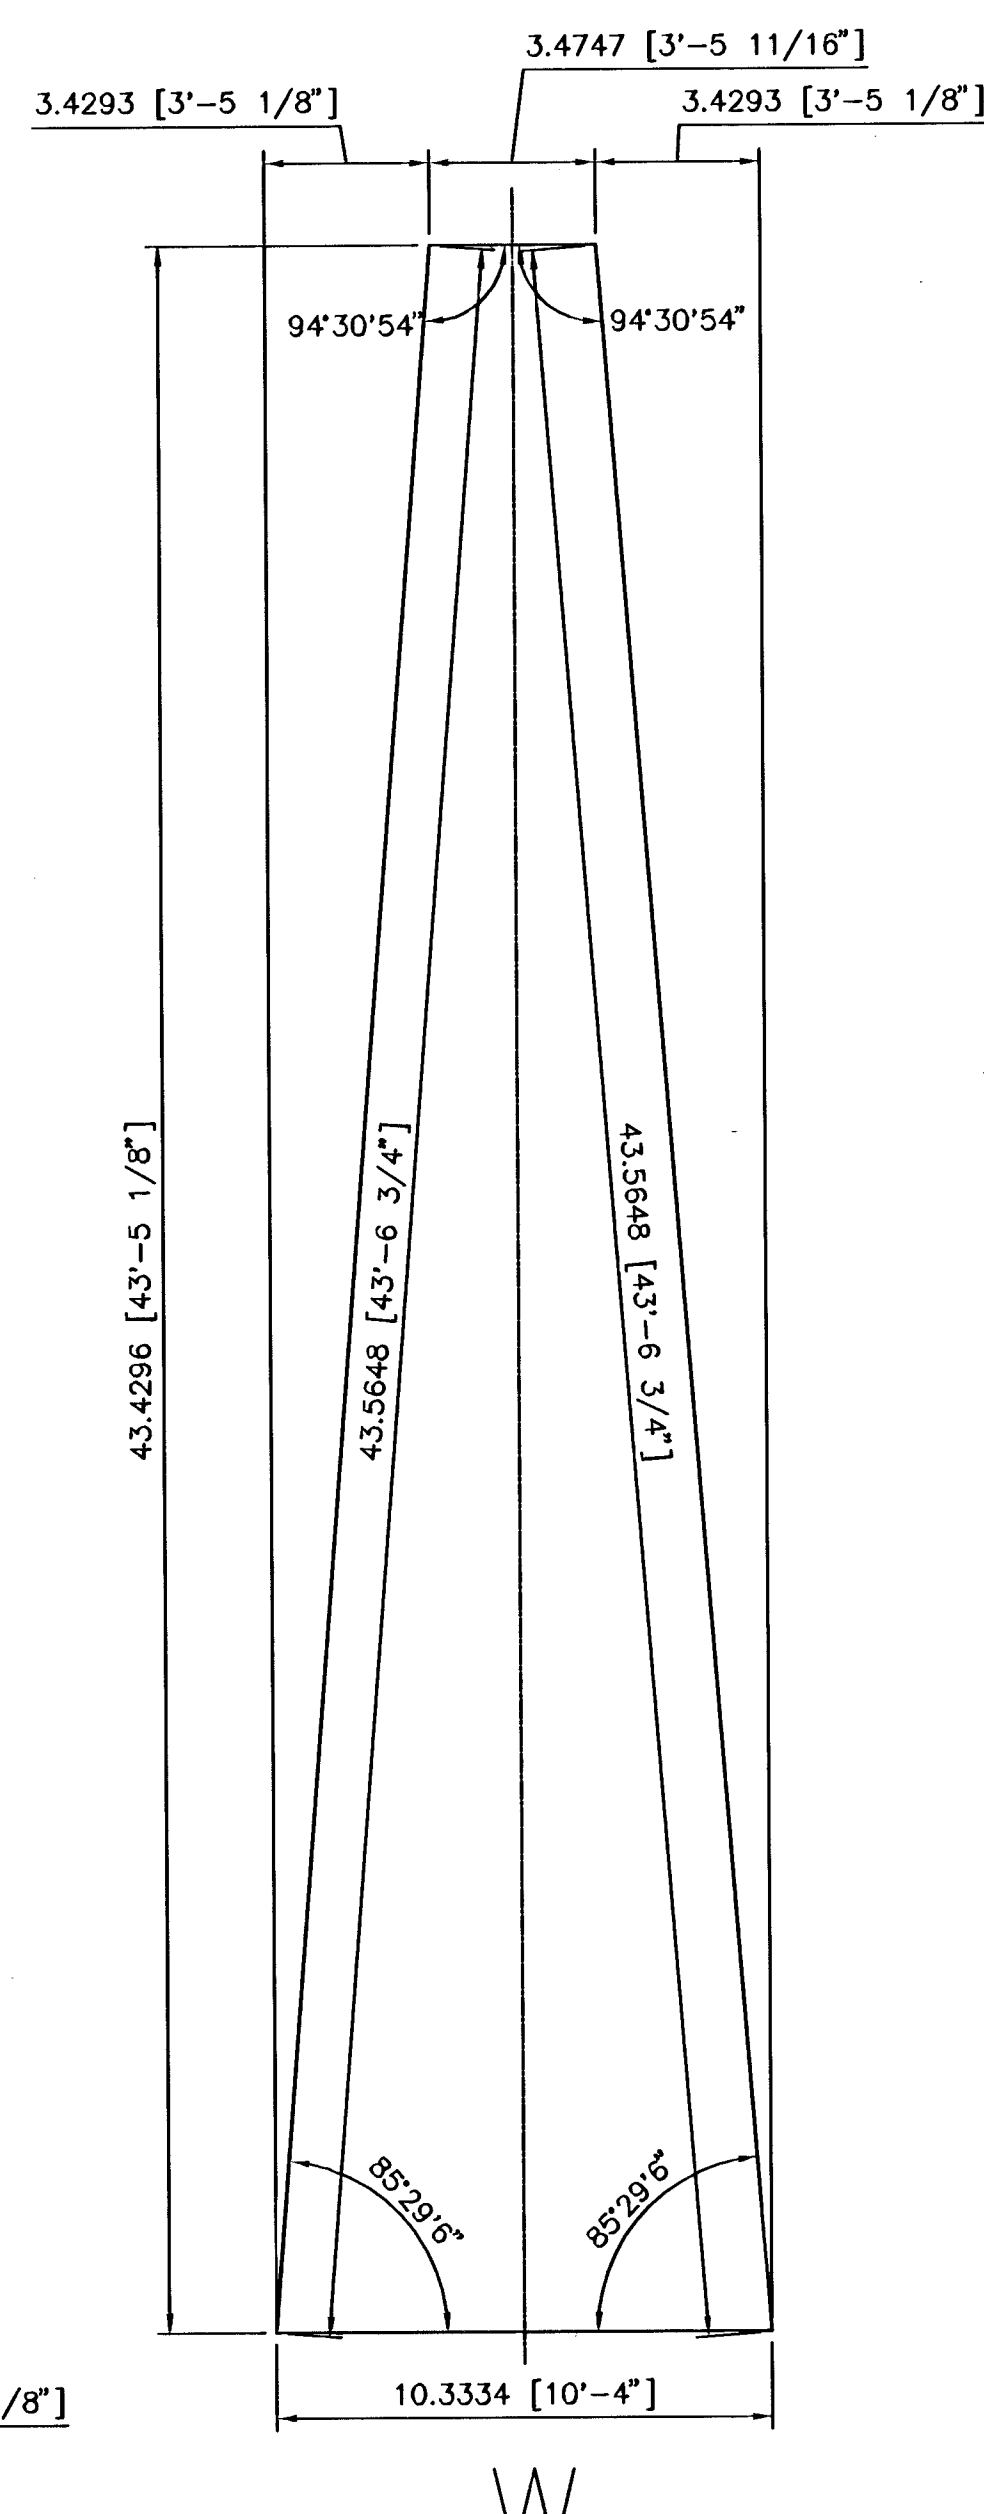
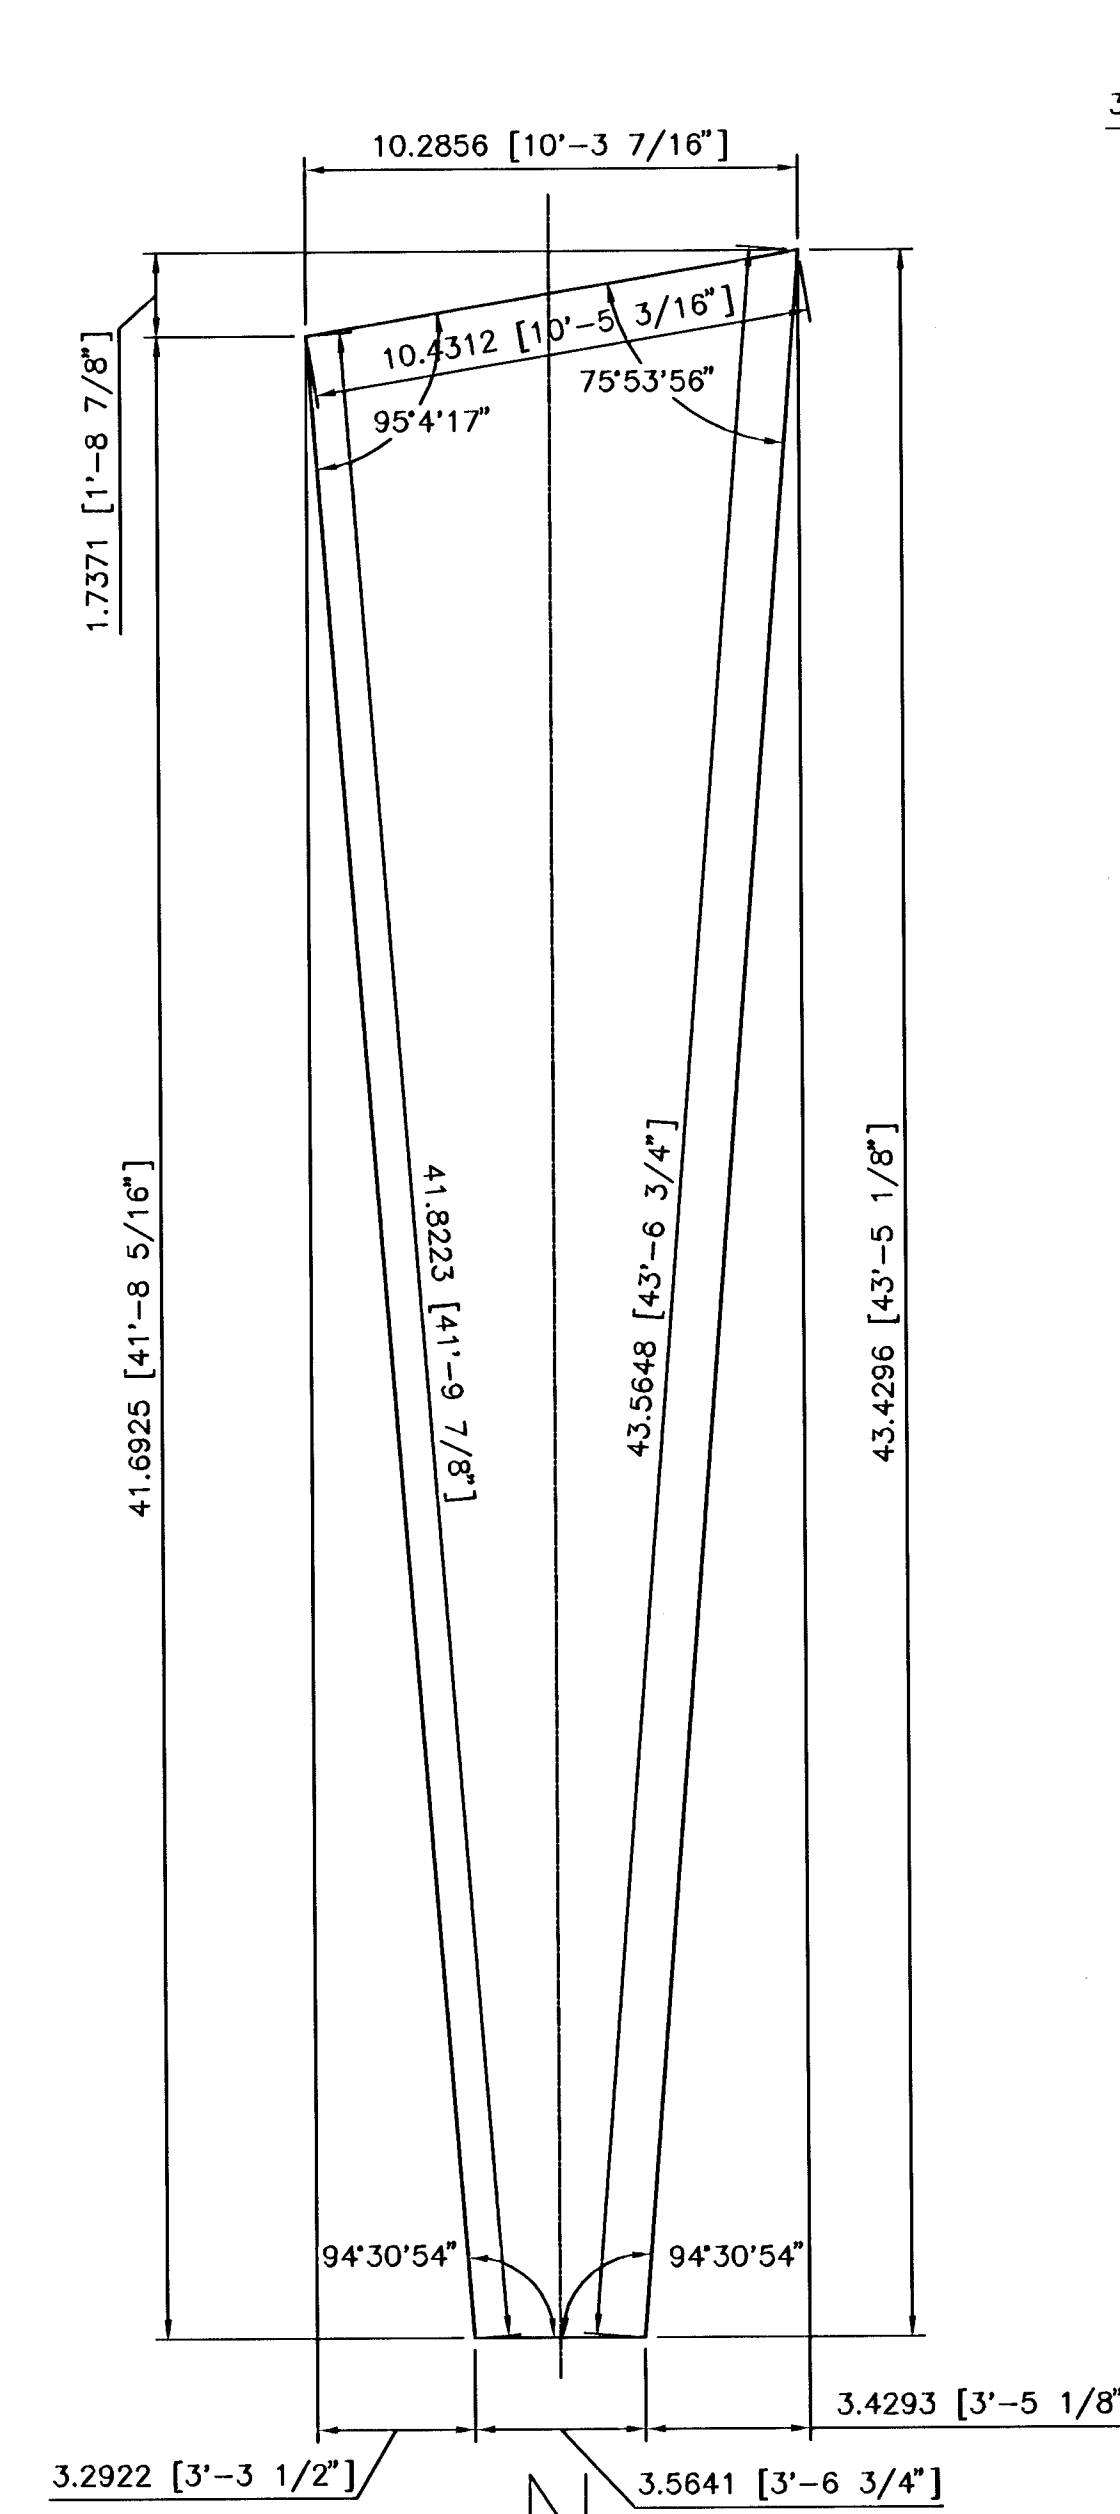
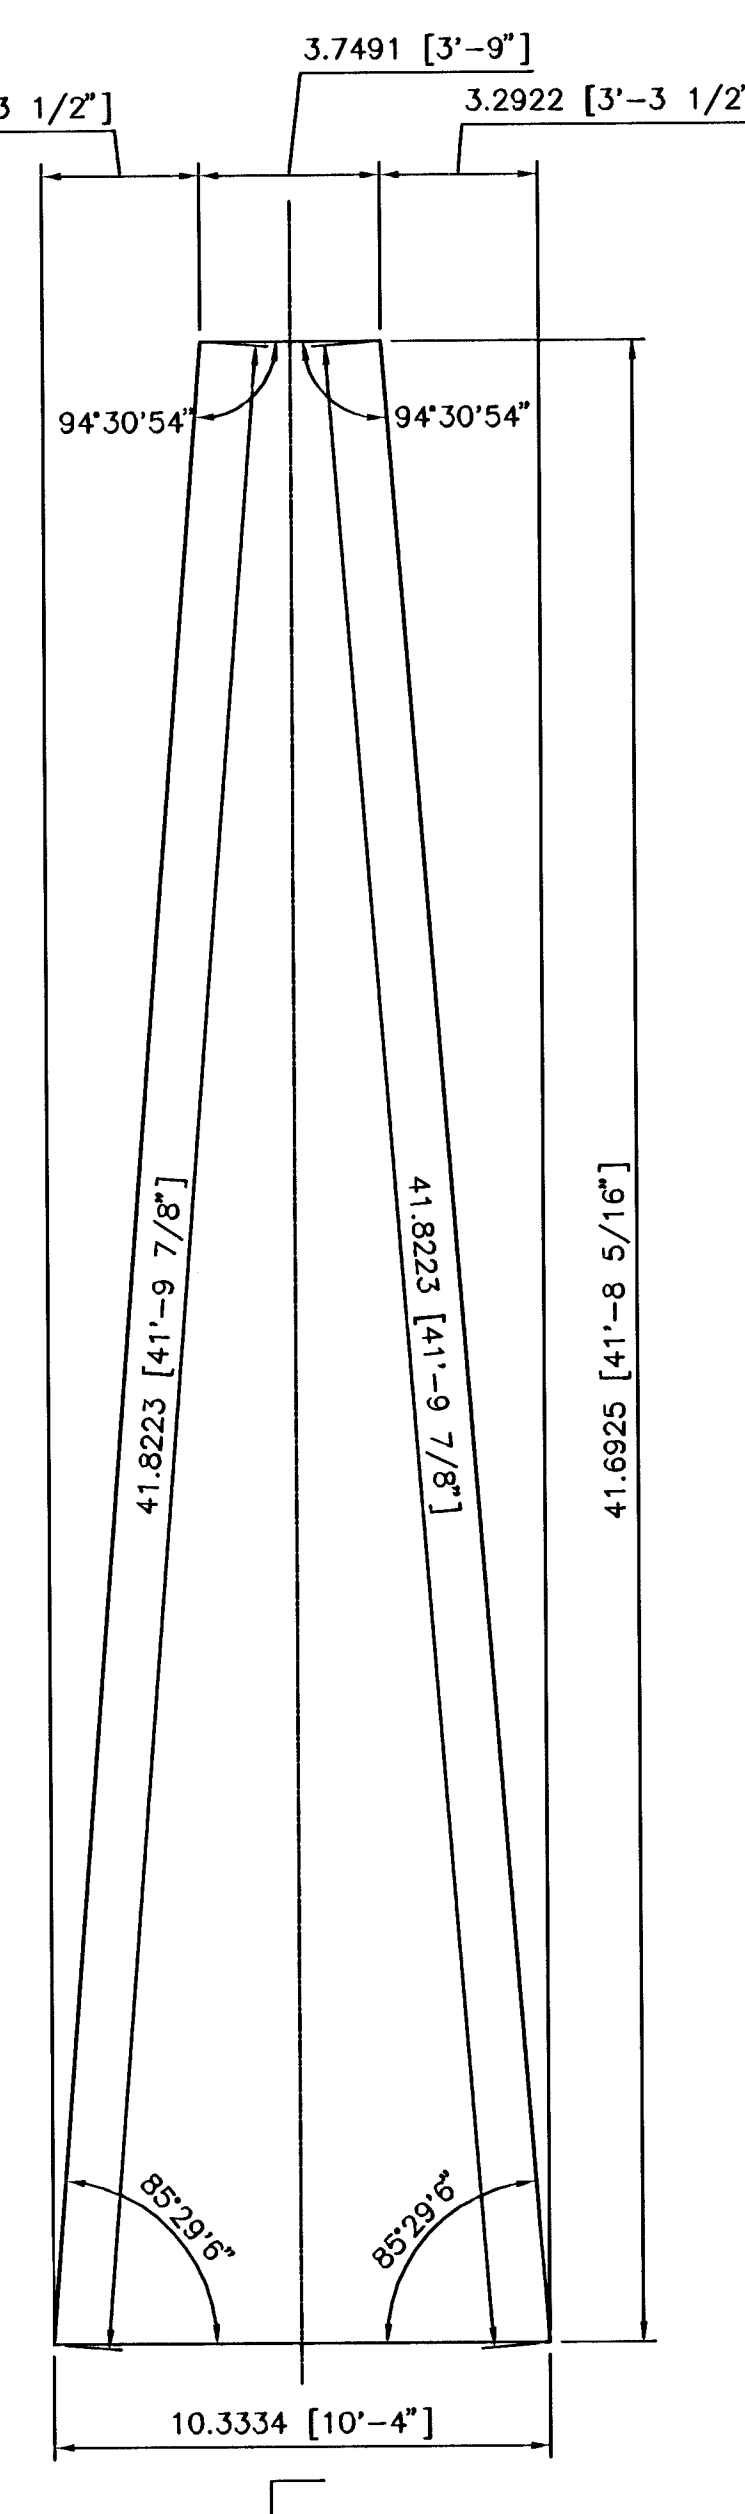
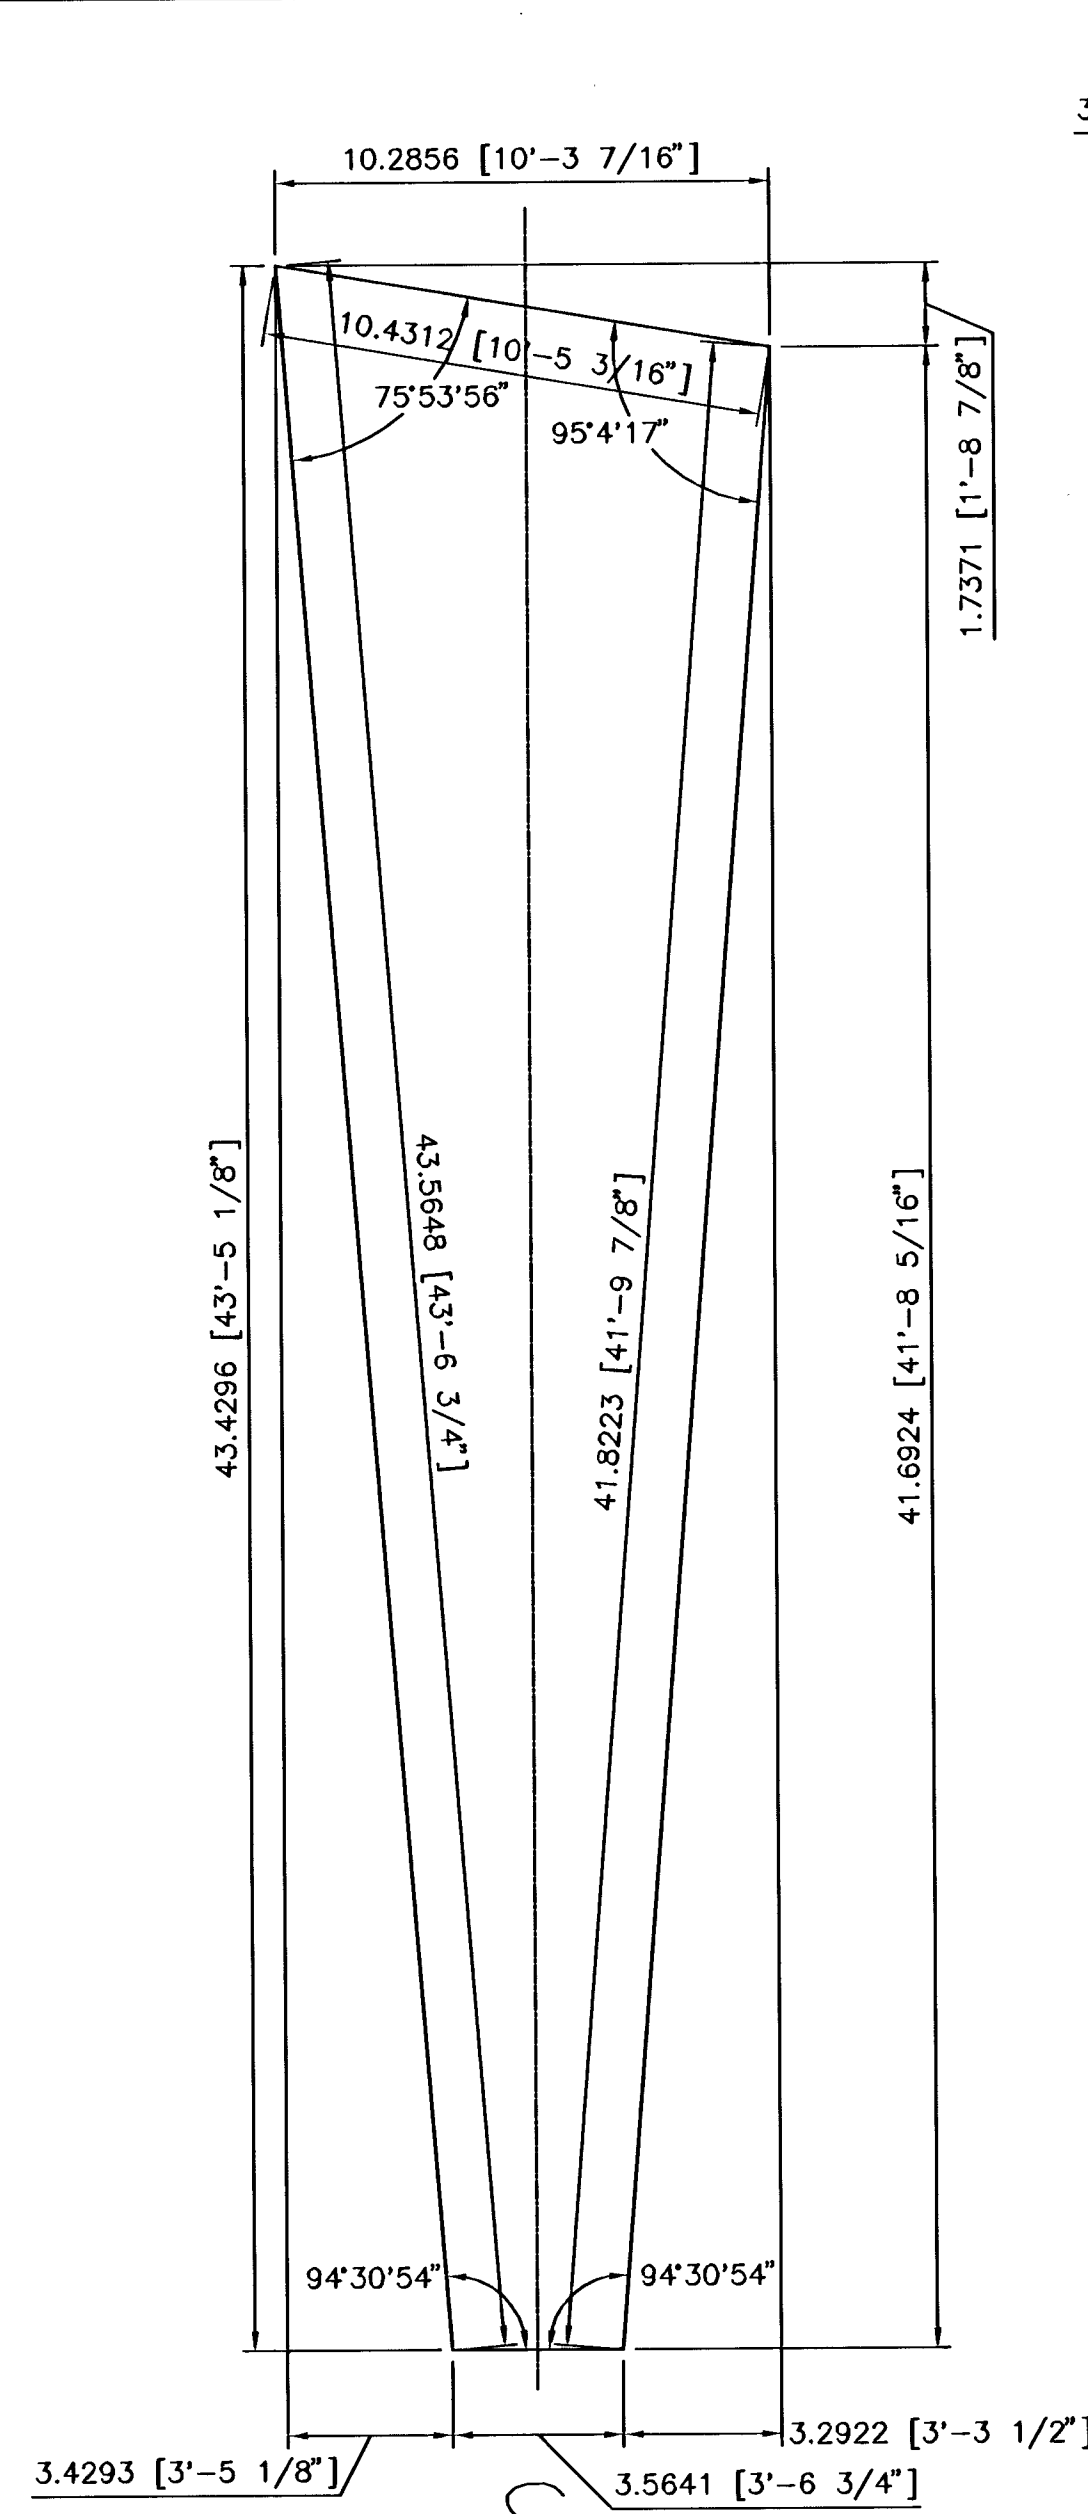


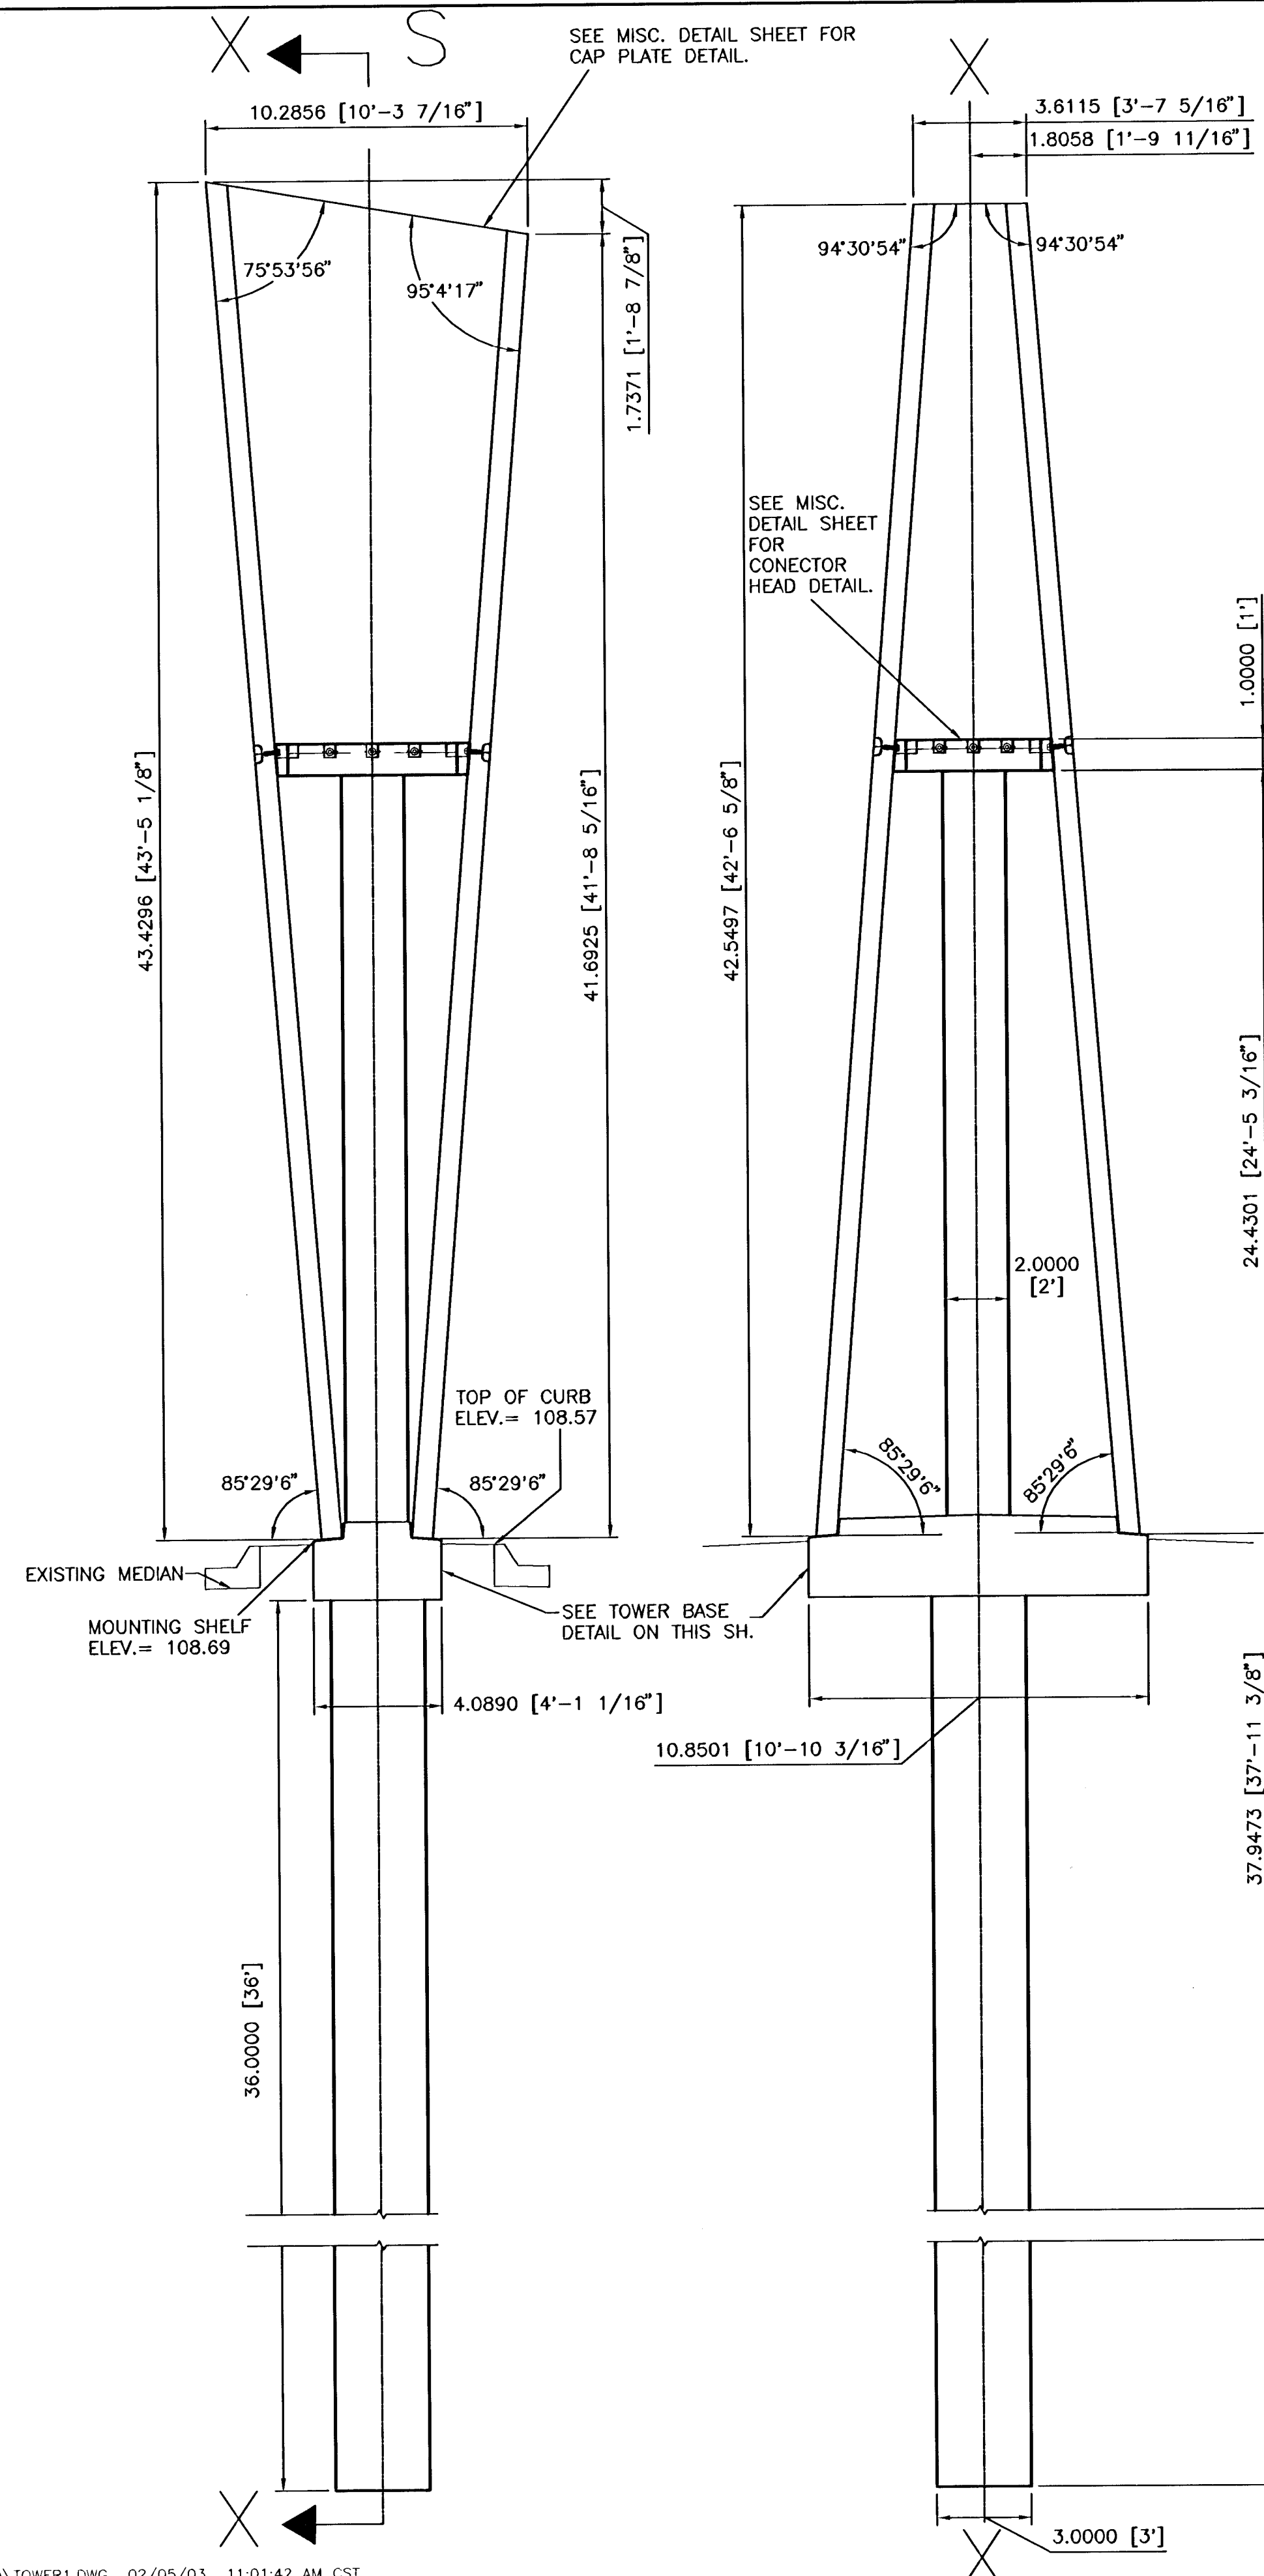

SCALE: 1/4"=1'

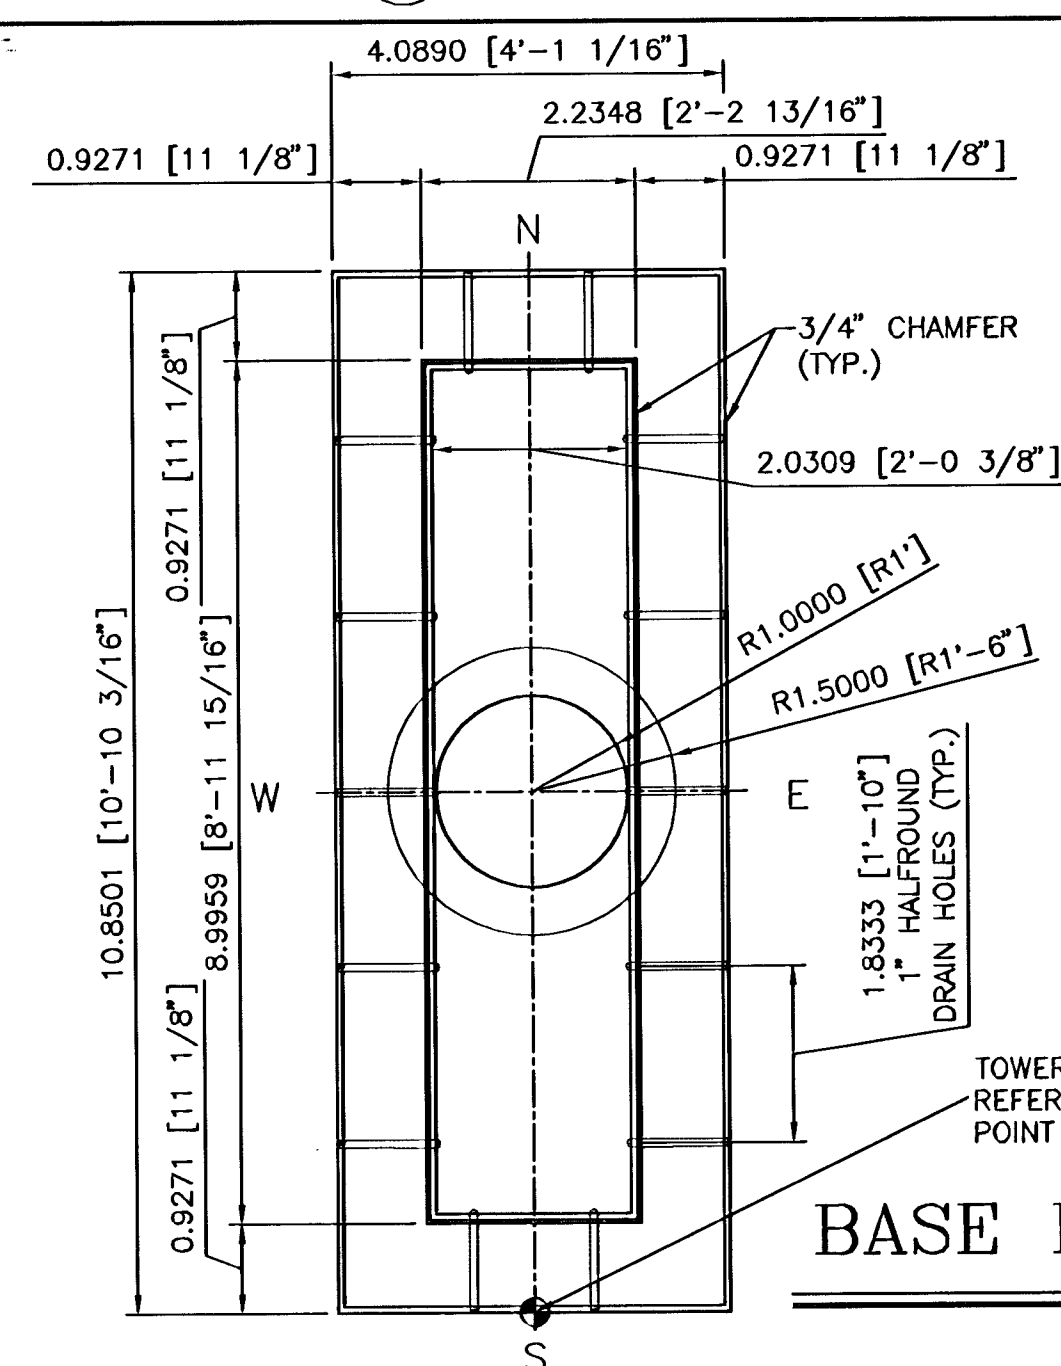


BASE PLAN

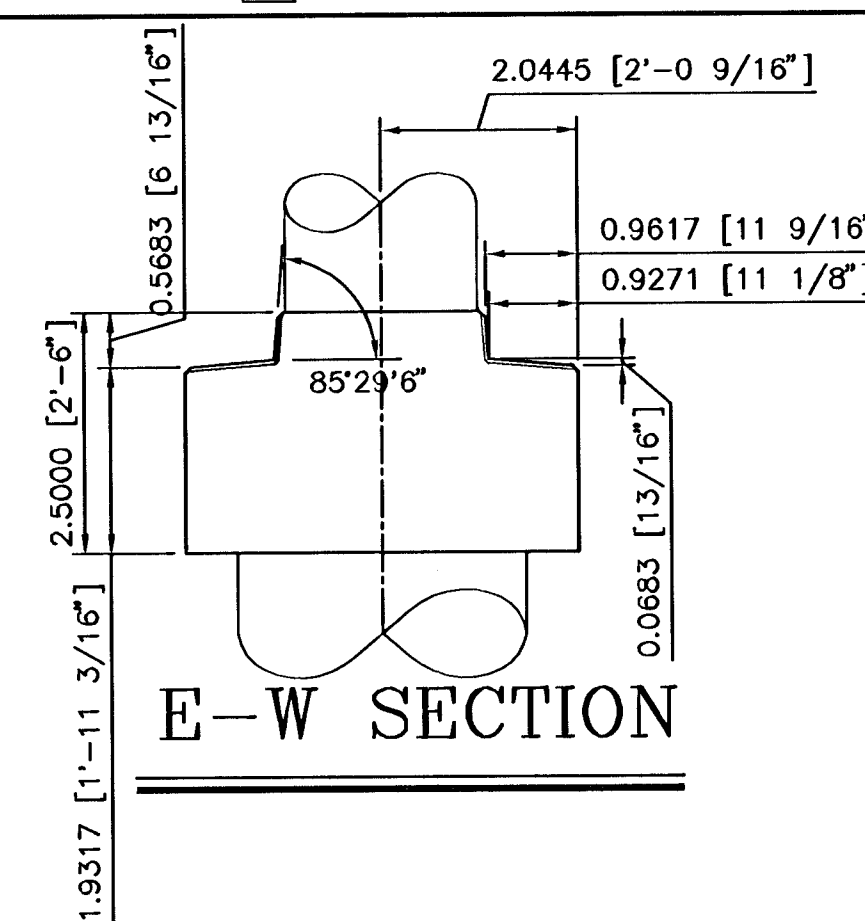

E-W SECTION

- NOTE:
- SEE TOWER #1 & #2 REINFORCING DETAILS SHEET FOR REINFORCING LAYOUT.
 - DIMENSIONS SHOWN REFERENCE THE WORKING POINTS SHOWN ON THE MISC. DETAILS SHEET.

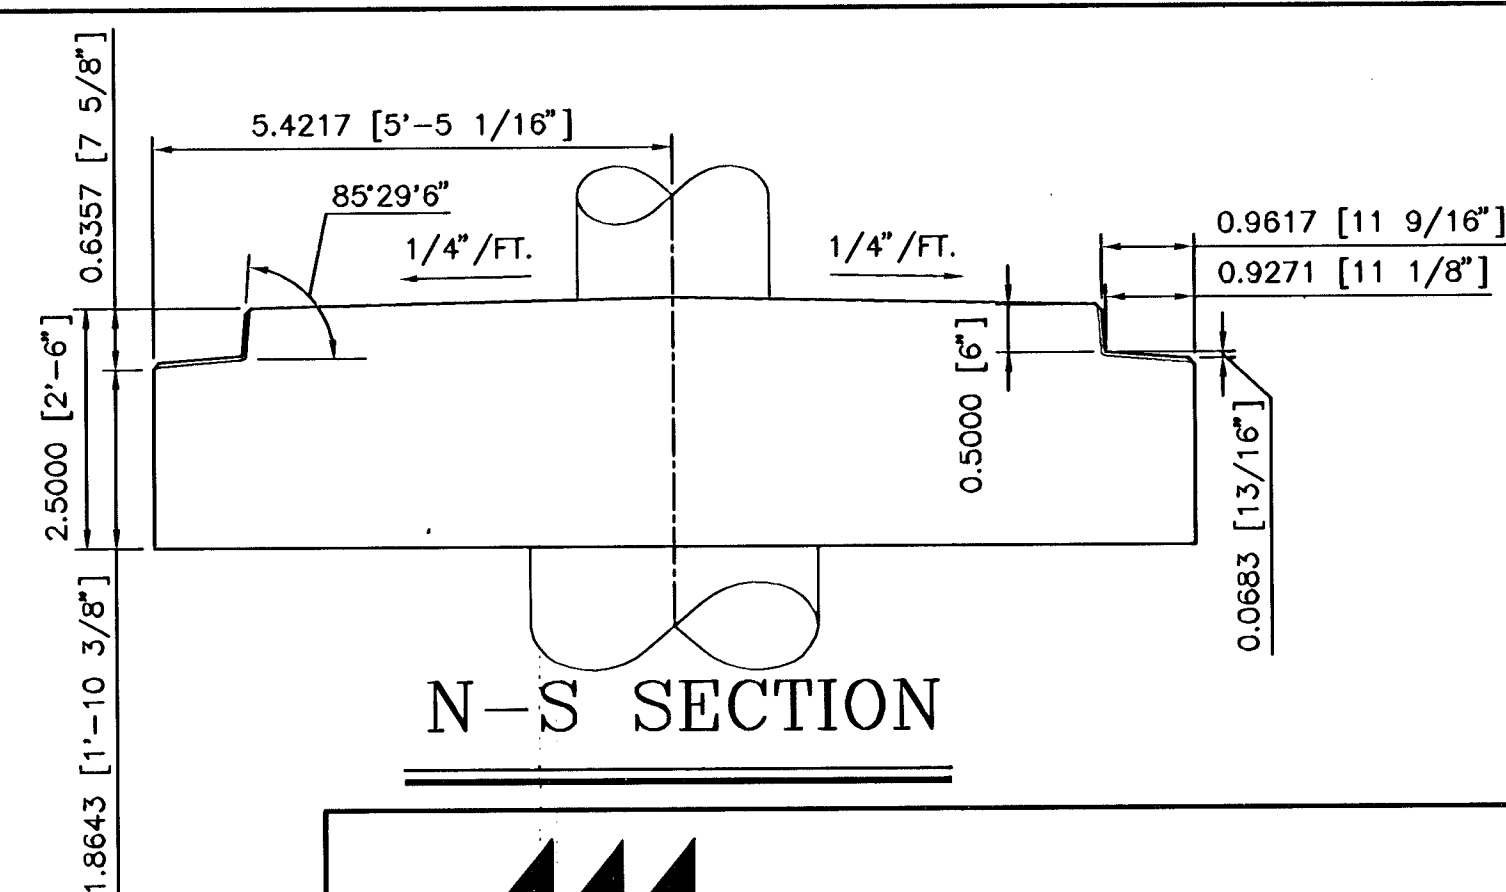

N-S SECTION

TOWER BASE DETAIL

SCALE: 1/2"=1'



SENECA STREET
PROJECT NAME

TOWER #1 (STA 12+31.22 SENECA ST.)
SHEET TITLE

DESIGN BY: KJS/RSB	DRAWN BY: RSB	CHECKED BY: KJS
DATE: NOVEMBER/2002	JOB NO.: 98092	SHEET/OF: 3 / 12