
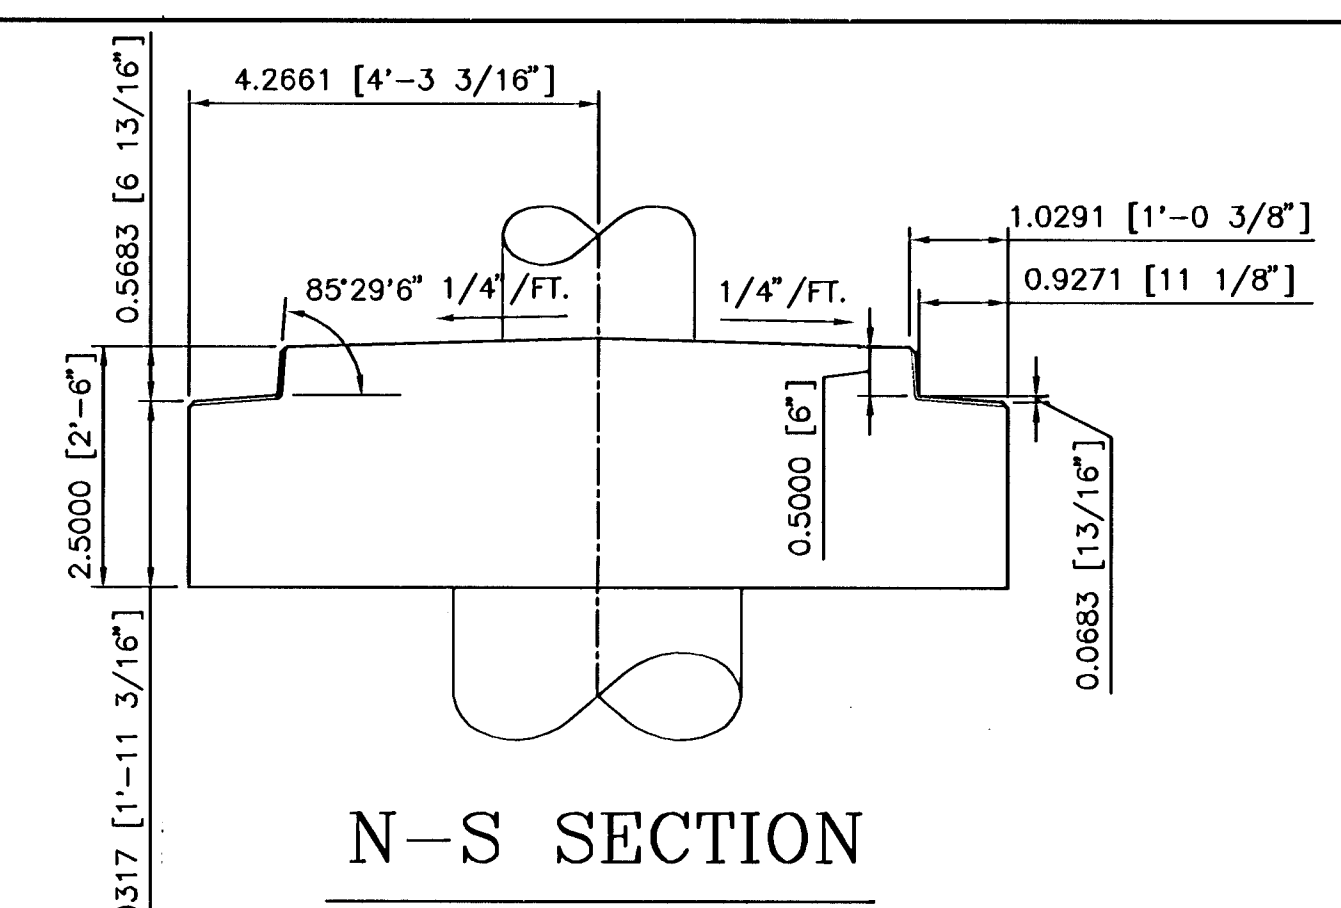
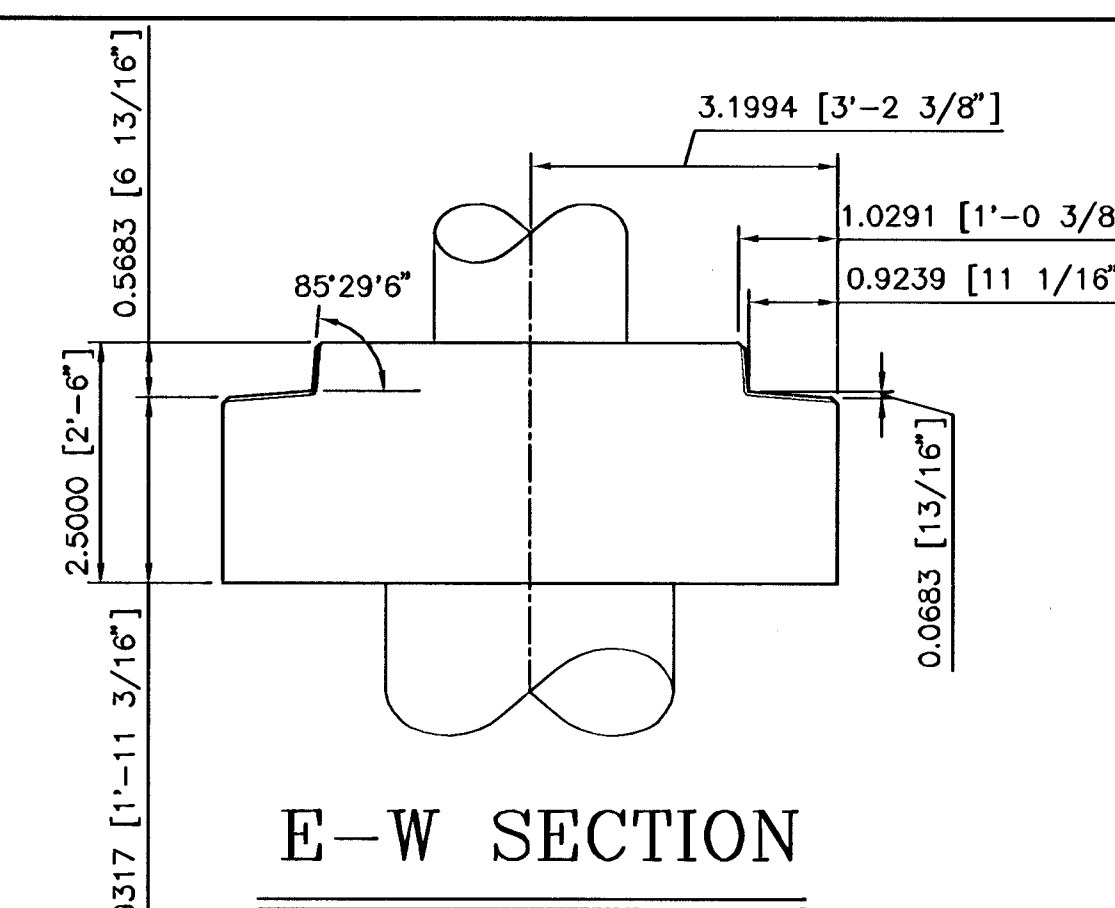
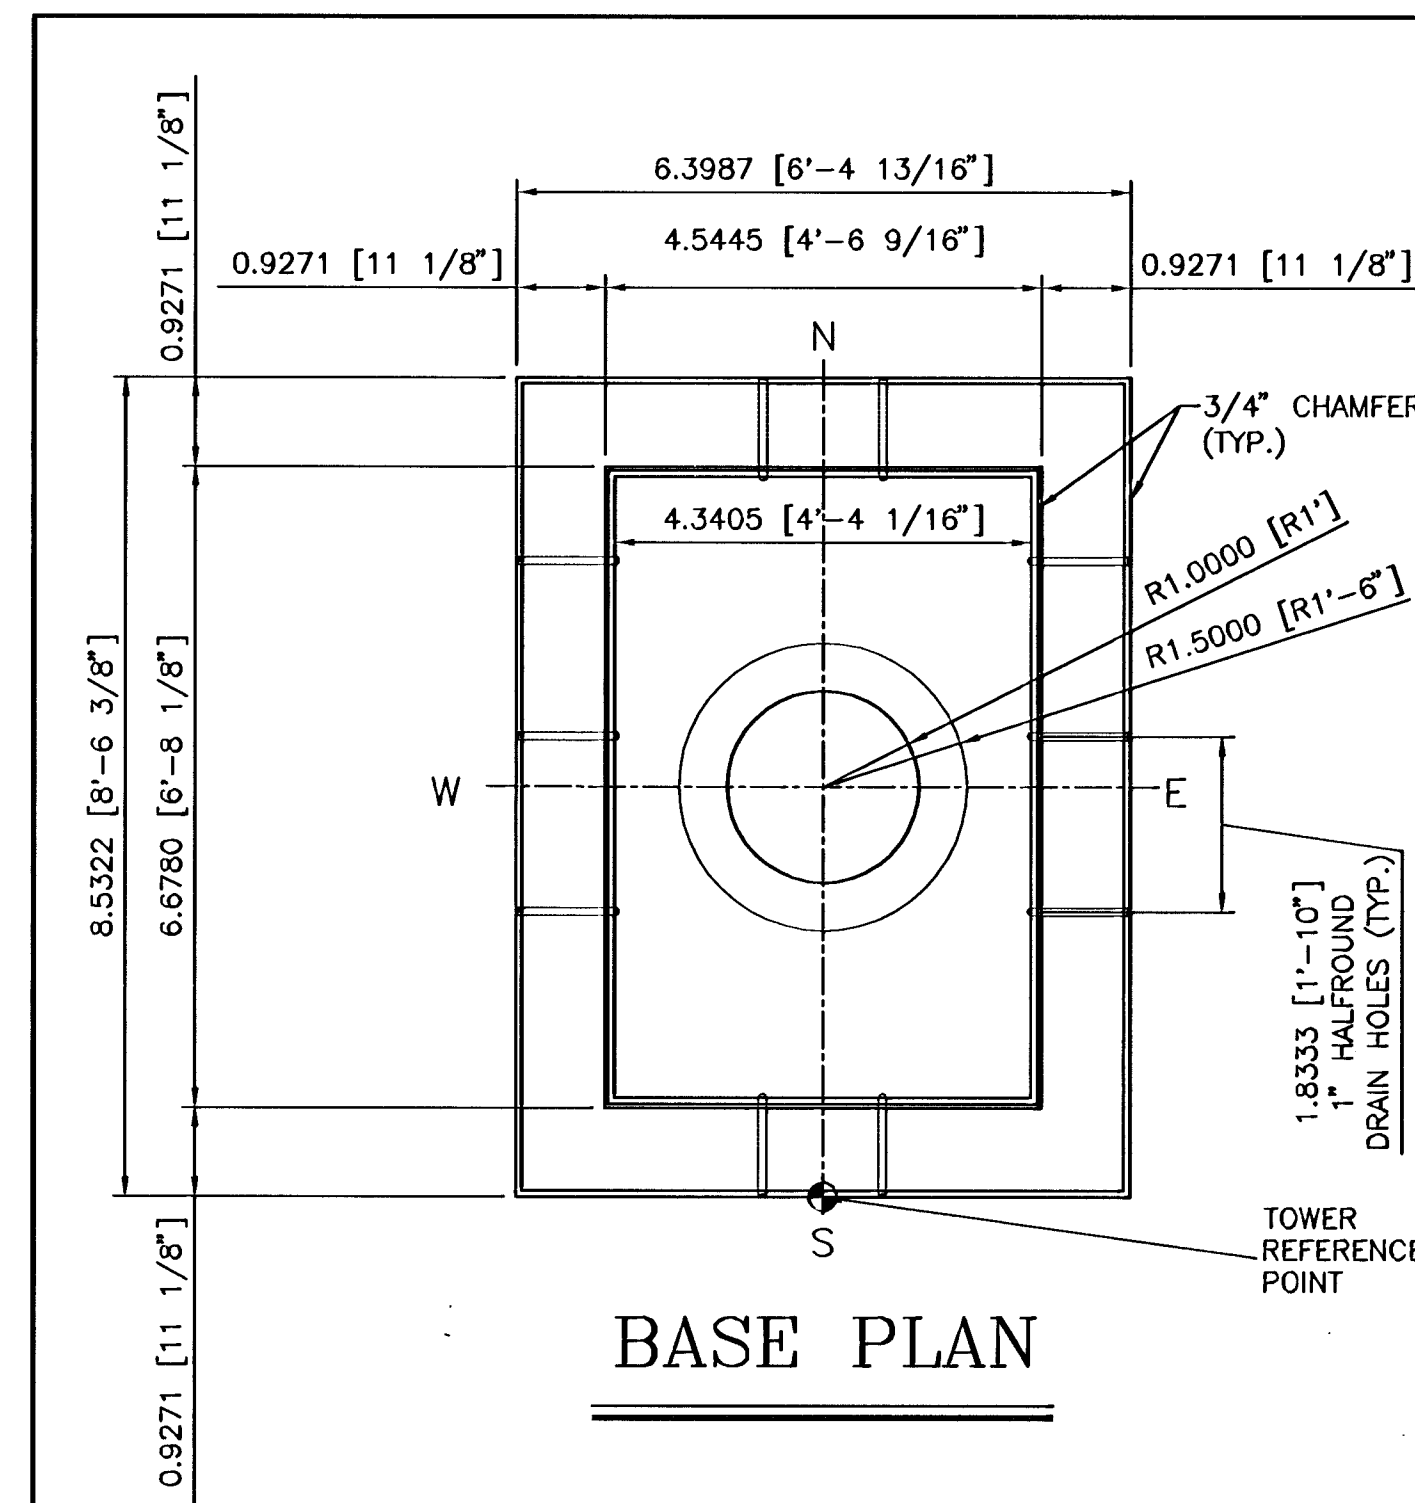
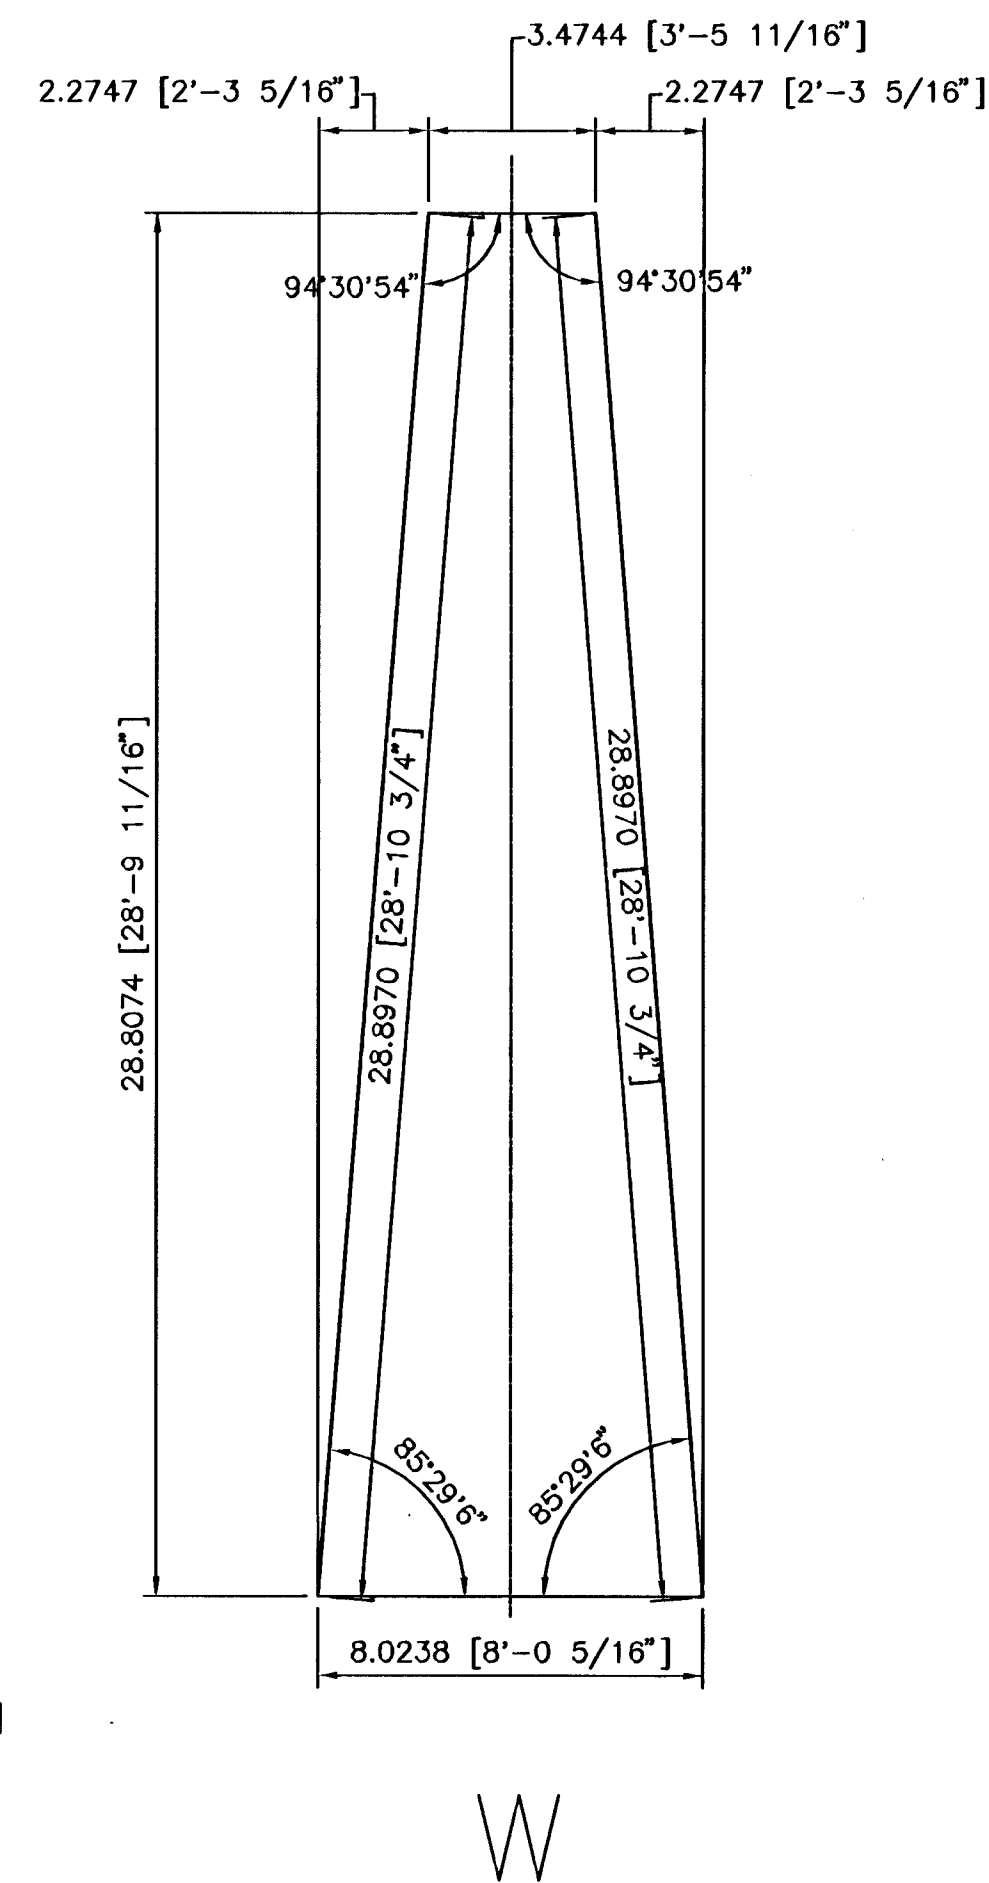
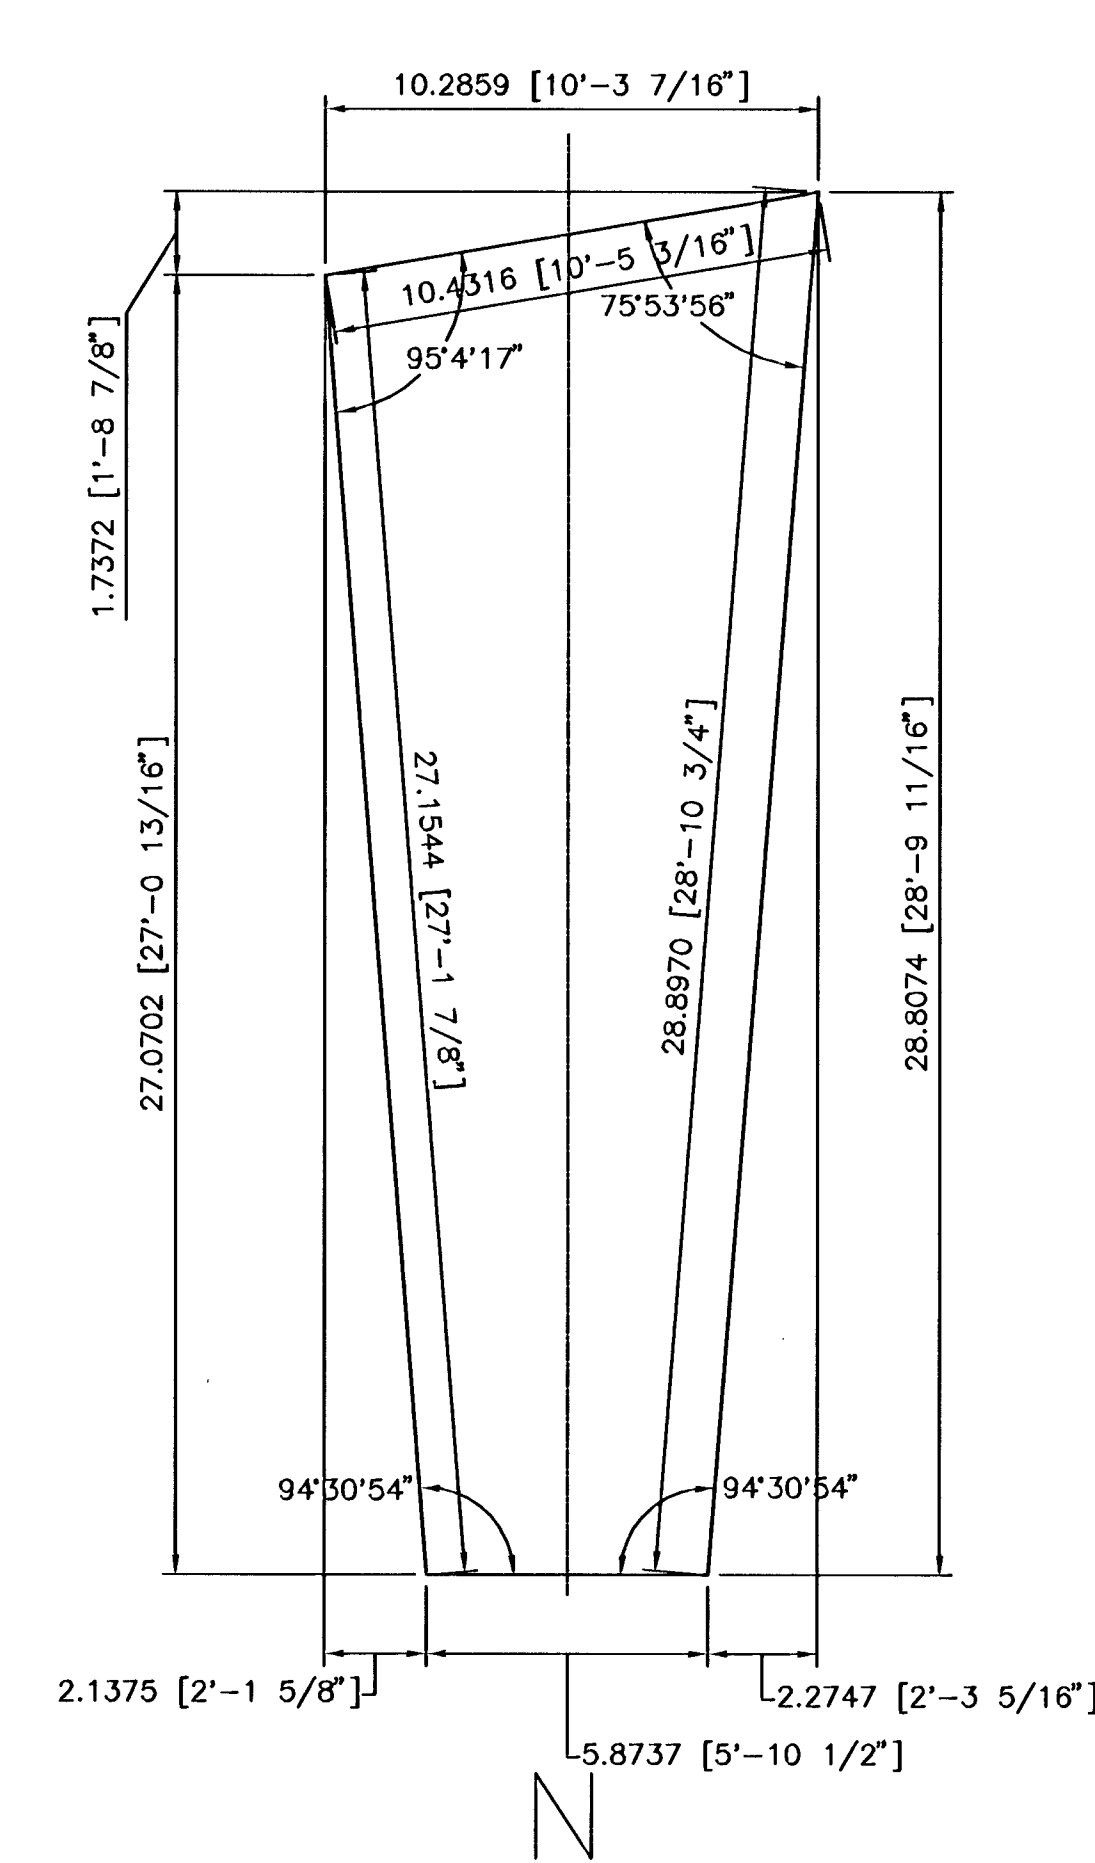
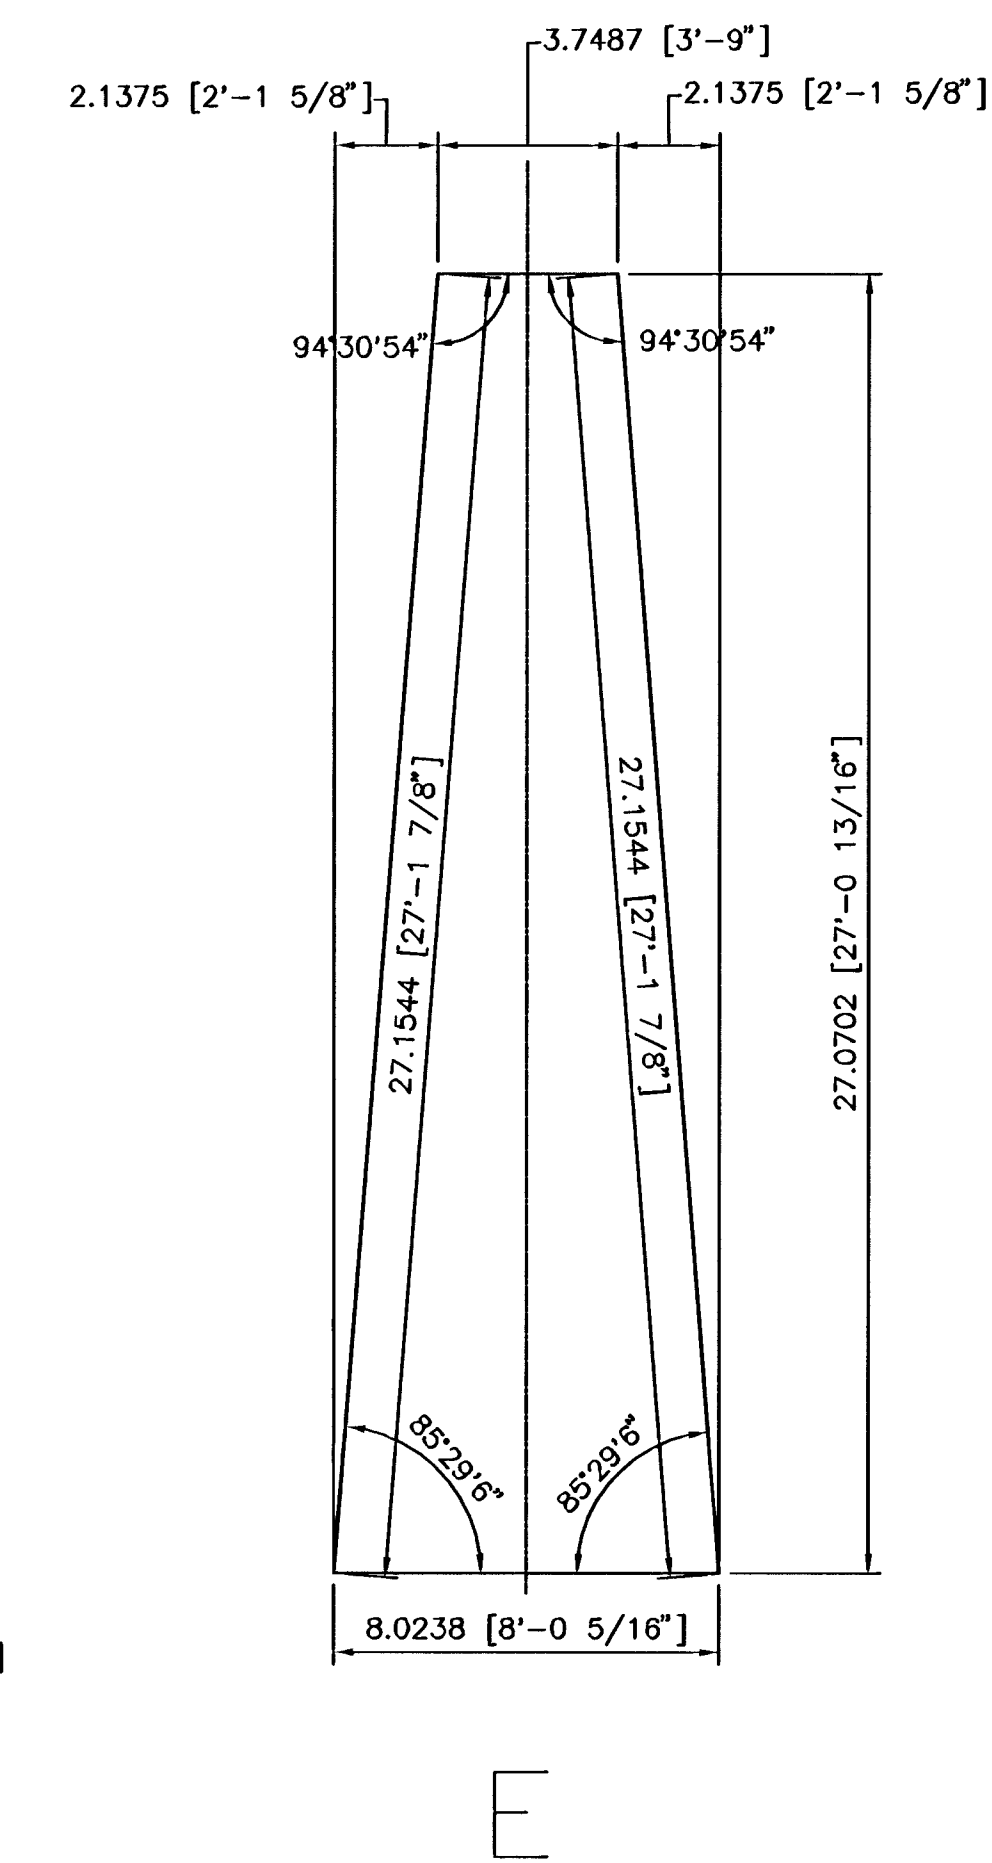


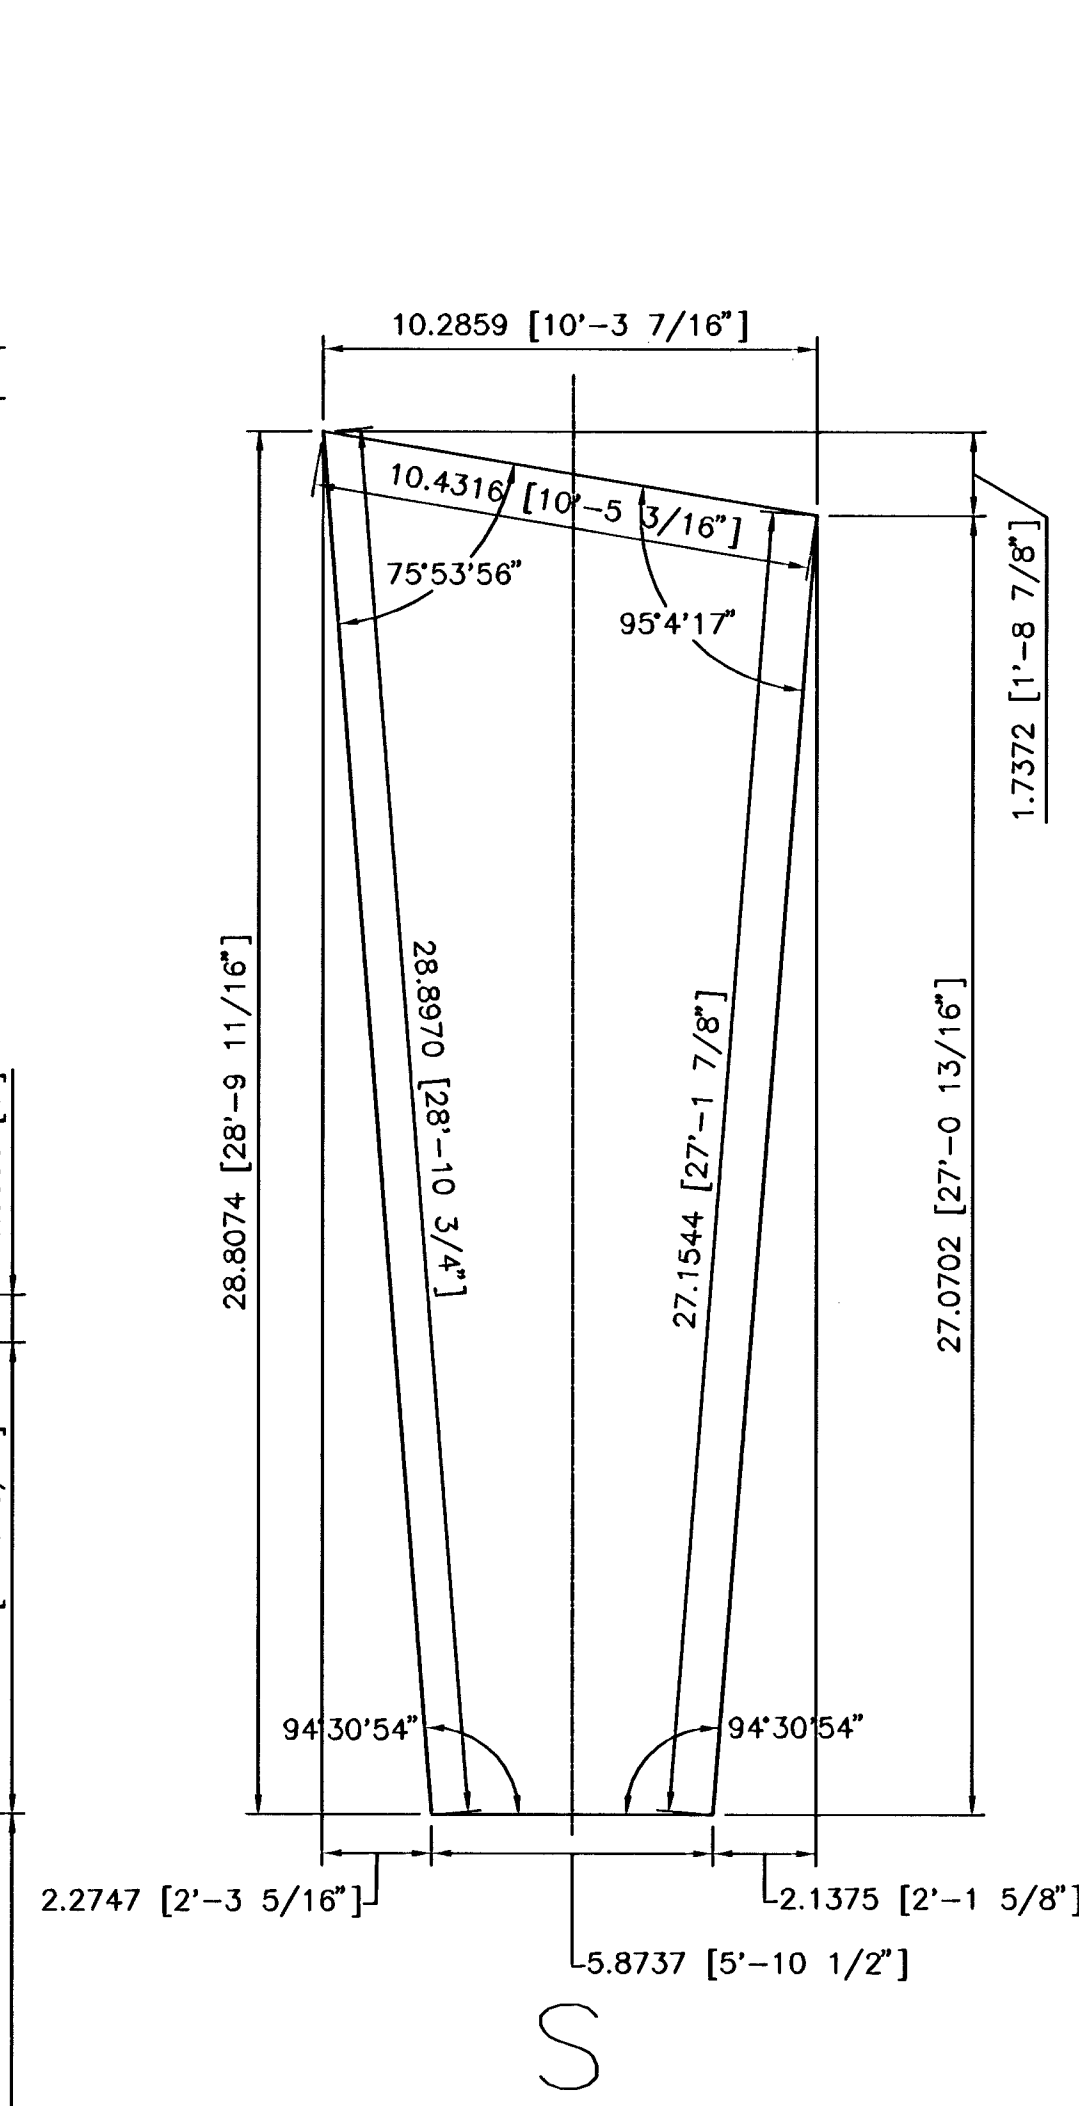

TOWER BASE DETAIL
SCALE: 1/2"=1'

 MKEC ENGINEERING CONSULTANTS 411 N. WEBB ROAD WICHITA, KS. 67206 316 - 684 - 9600	<i>SENECA STREET</i>		
	PROJECT NAME		
	<i>TOWER #2 (STA. 35+41.68 SENECA ST.)</i>		
	SHEET TITLE		
	<i>KJS/RSB</i>	<i>RSB</i>	<i>KJS</i>
DESIGN BY:	DRAWN BY:	CHECKED BY:	
<i>NOVEMBER/2002</i>			
DATE	<i>98092</i>	<i>4 / 12</i>	
	JOB NO.	SHEET/OF	