

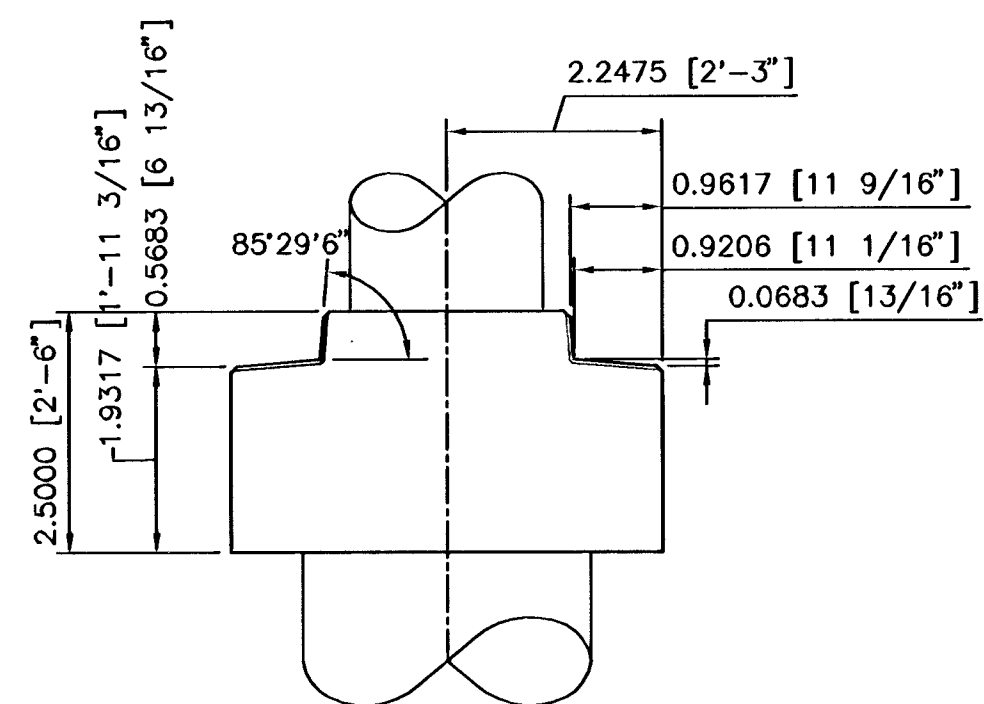
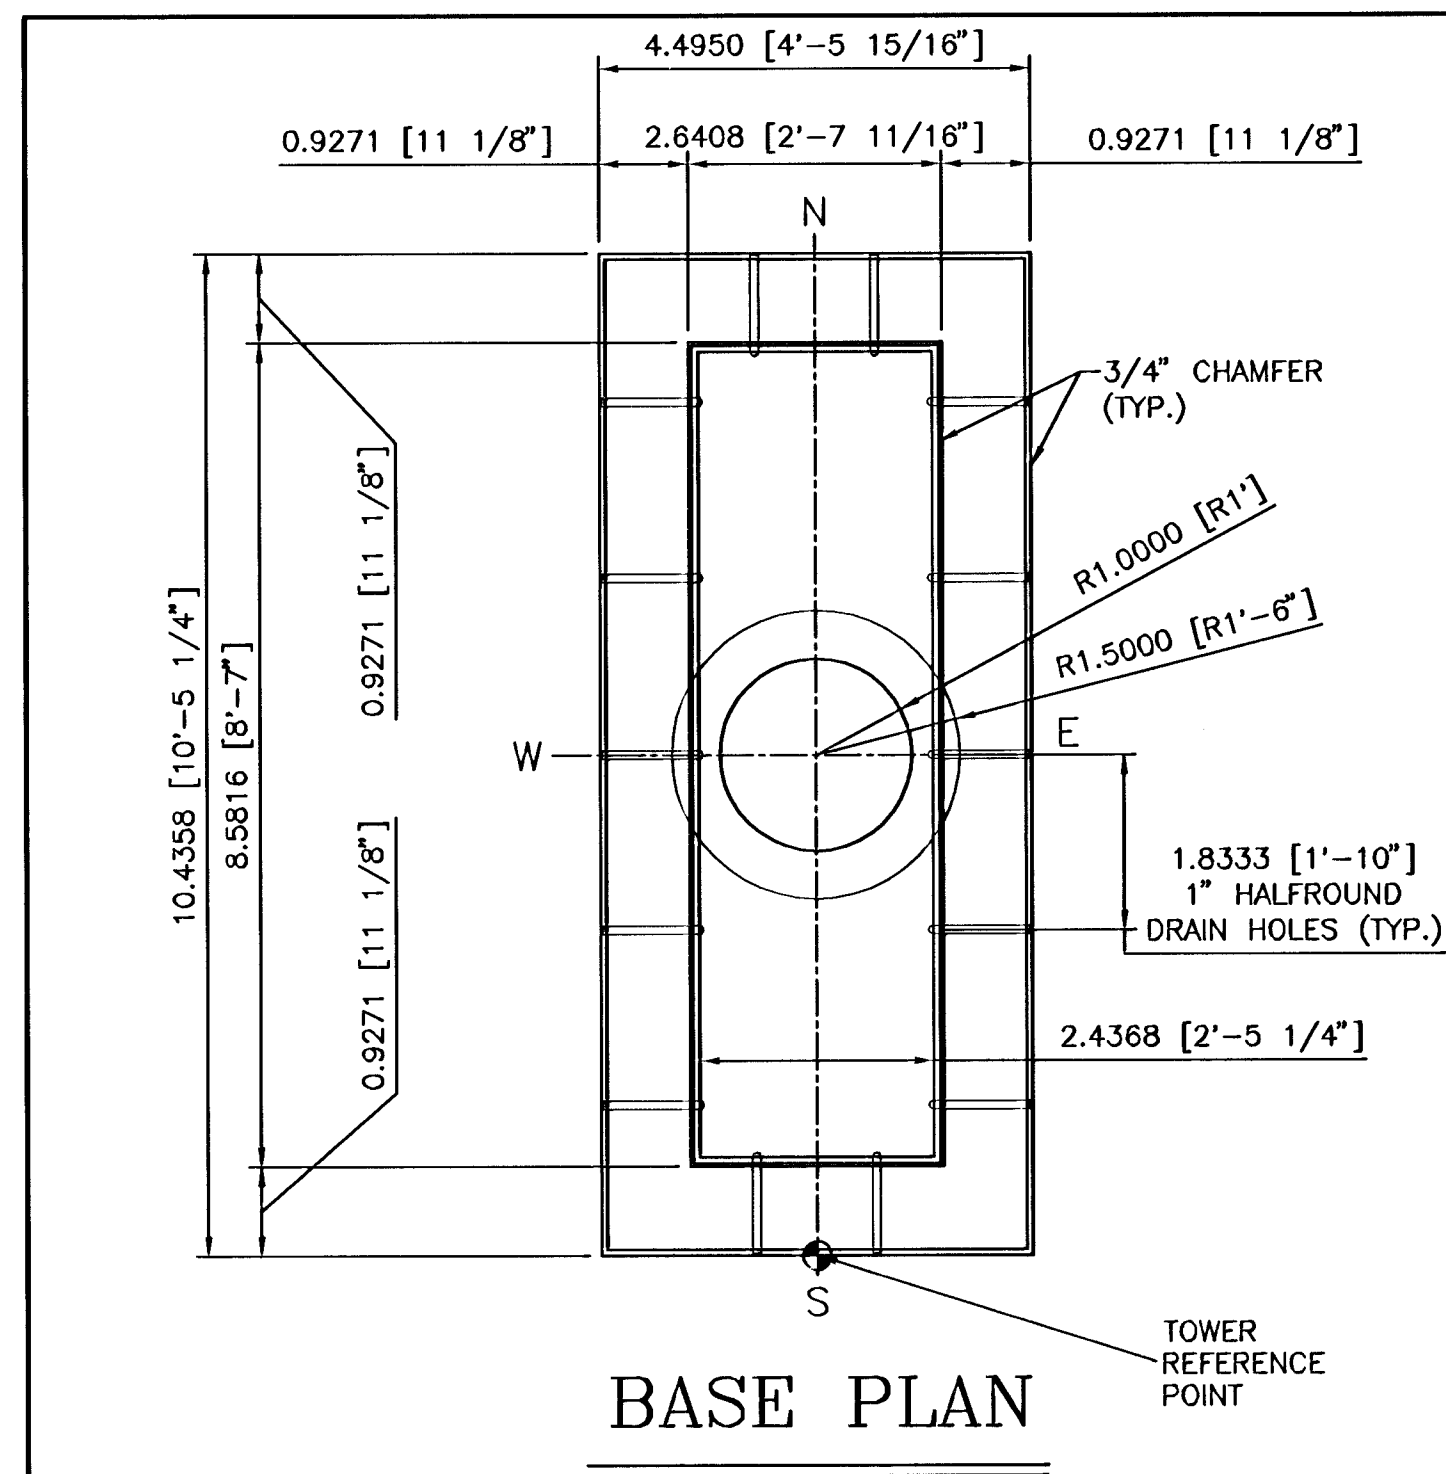
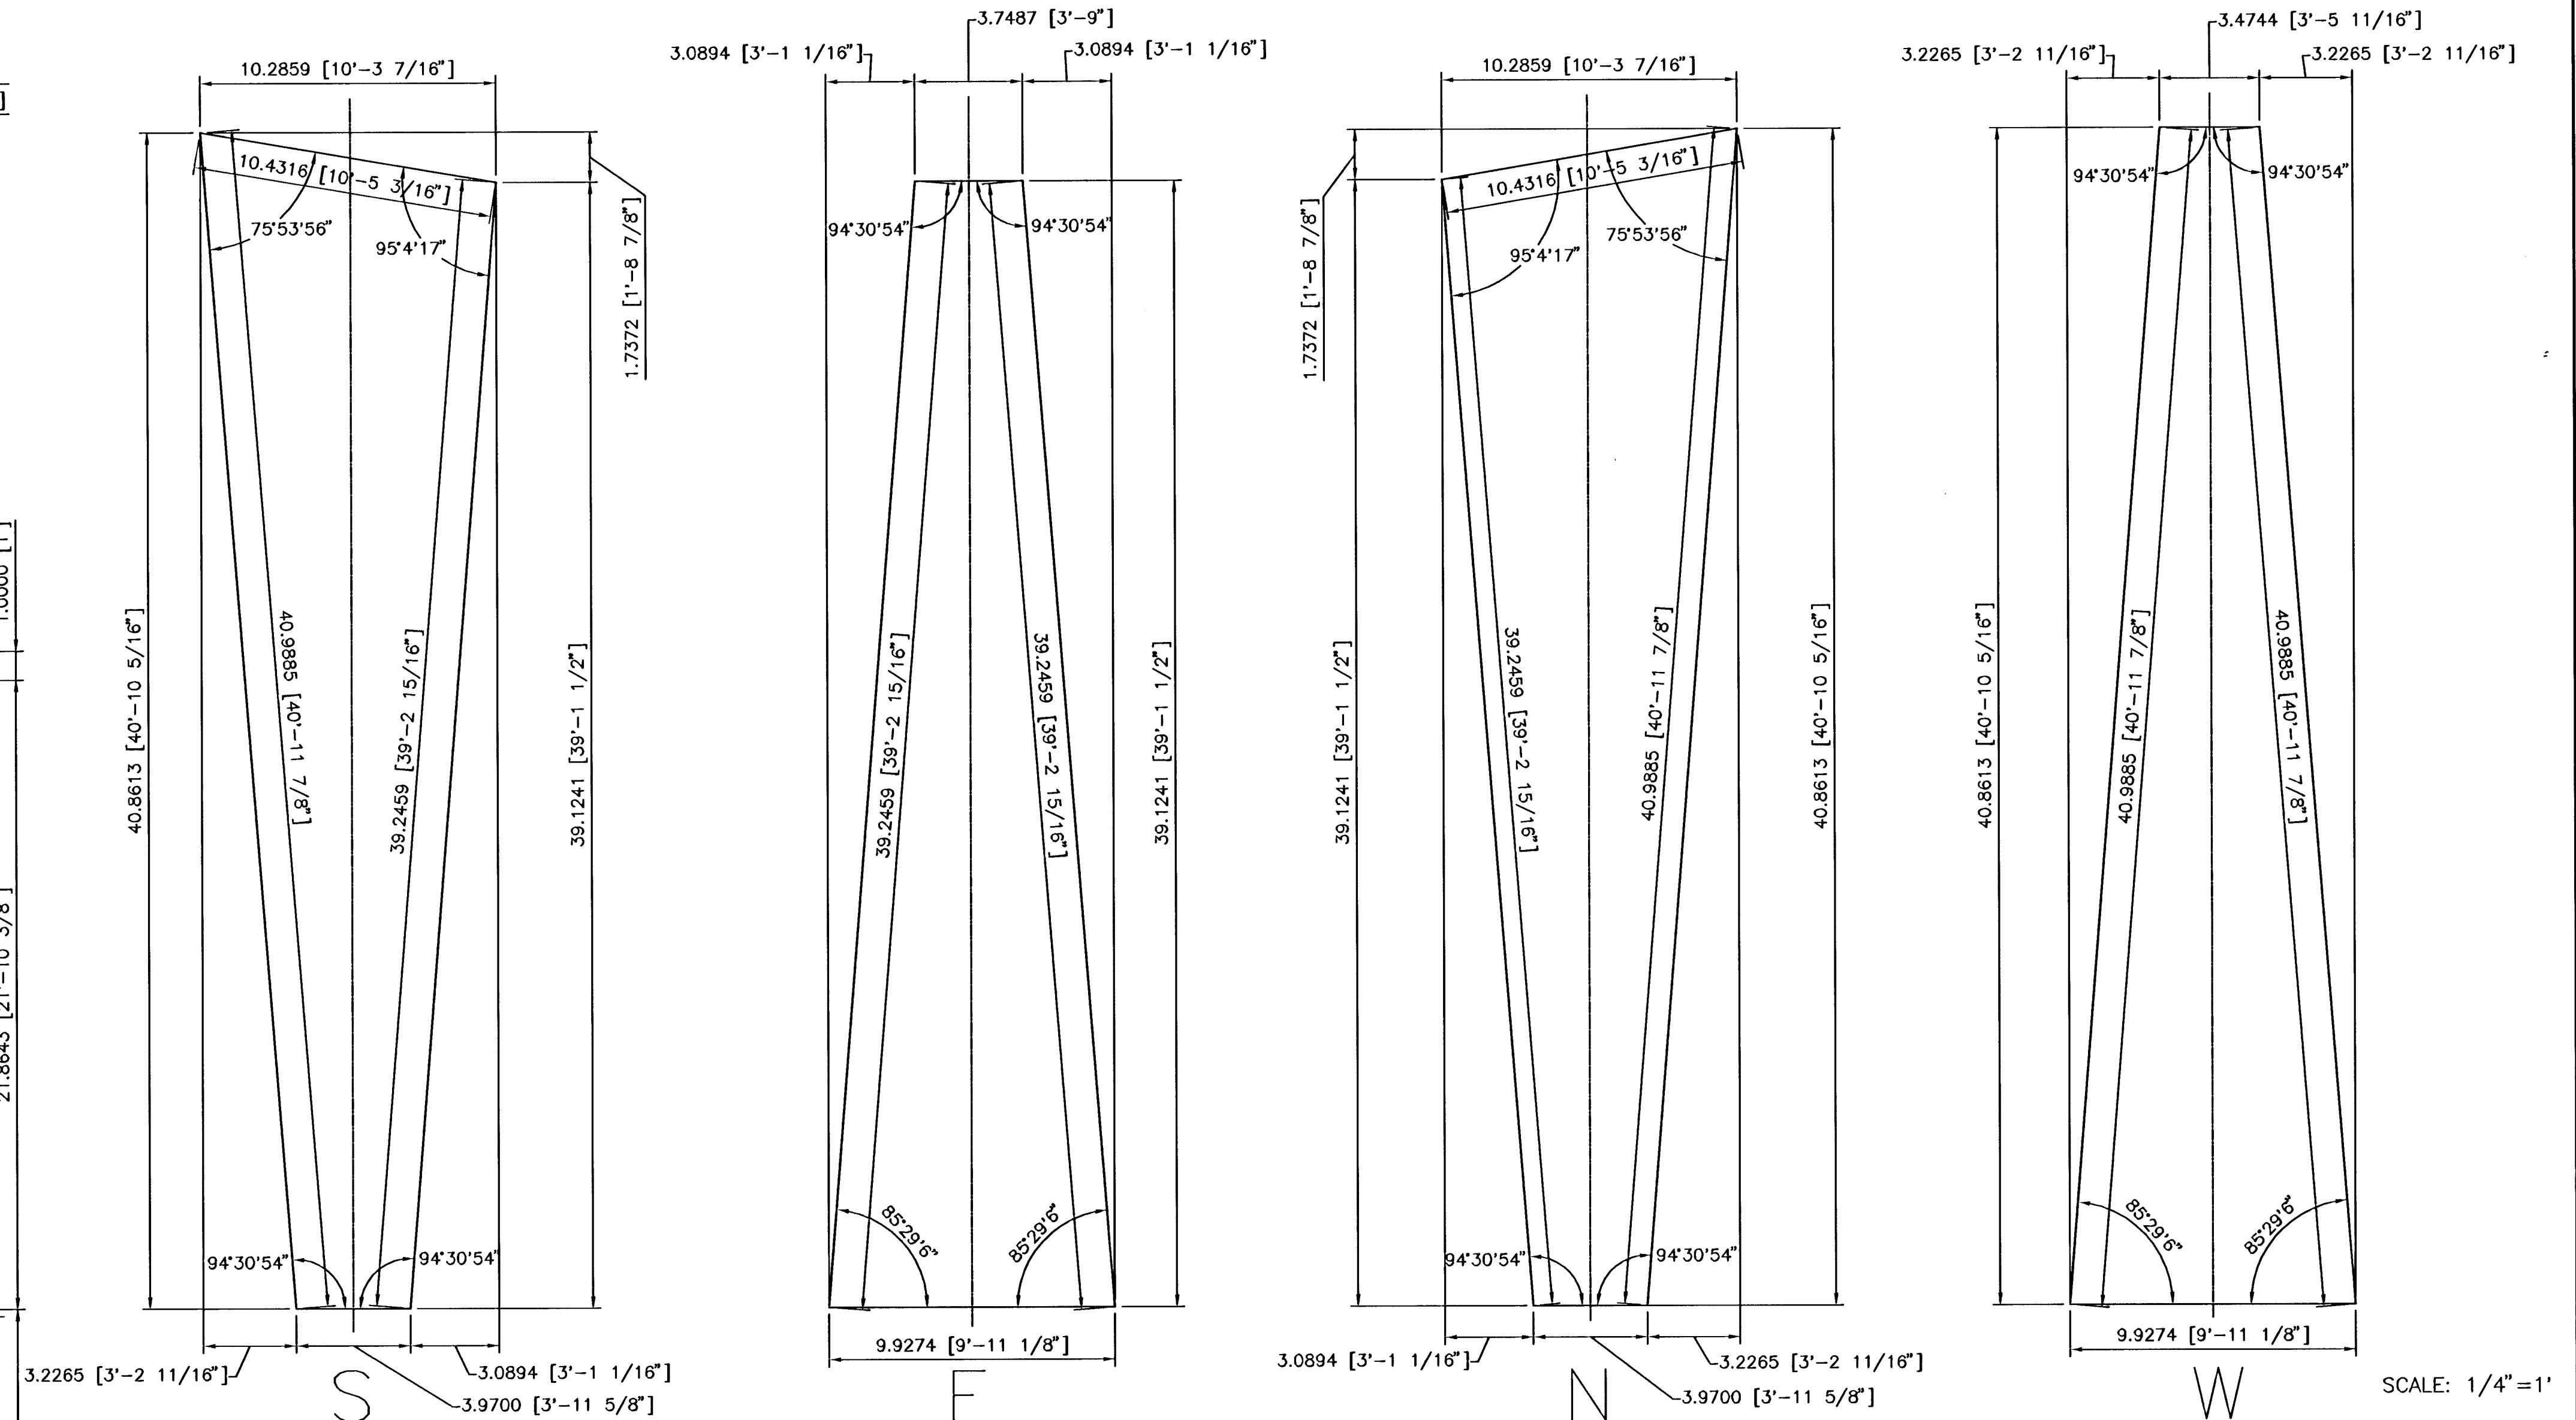


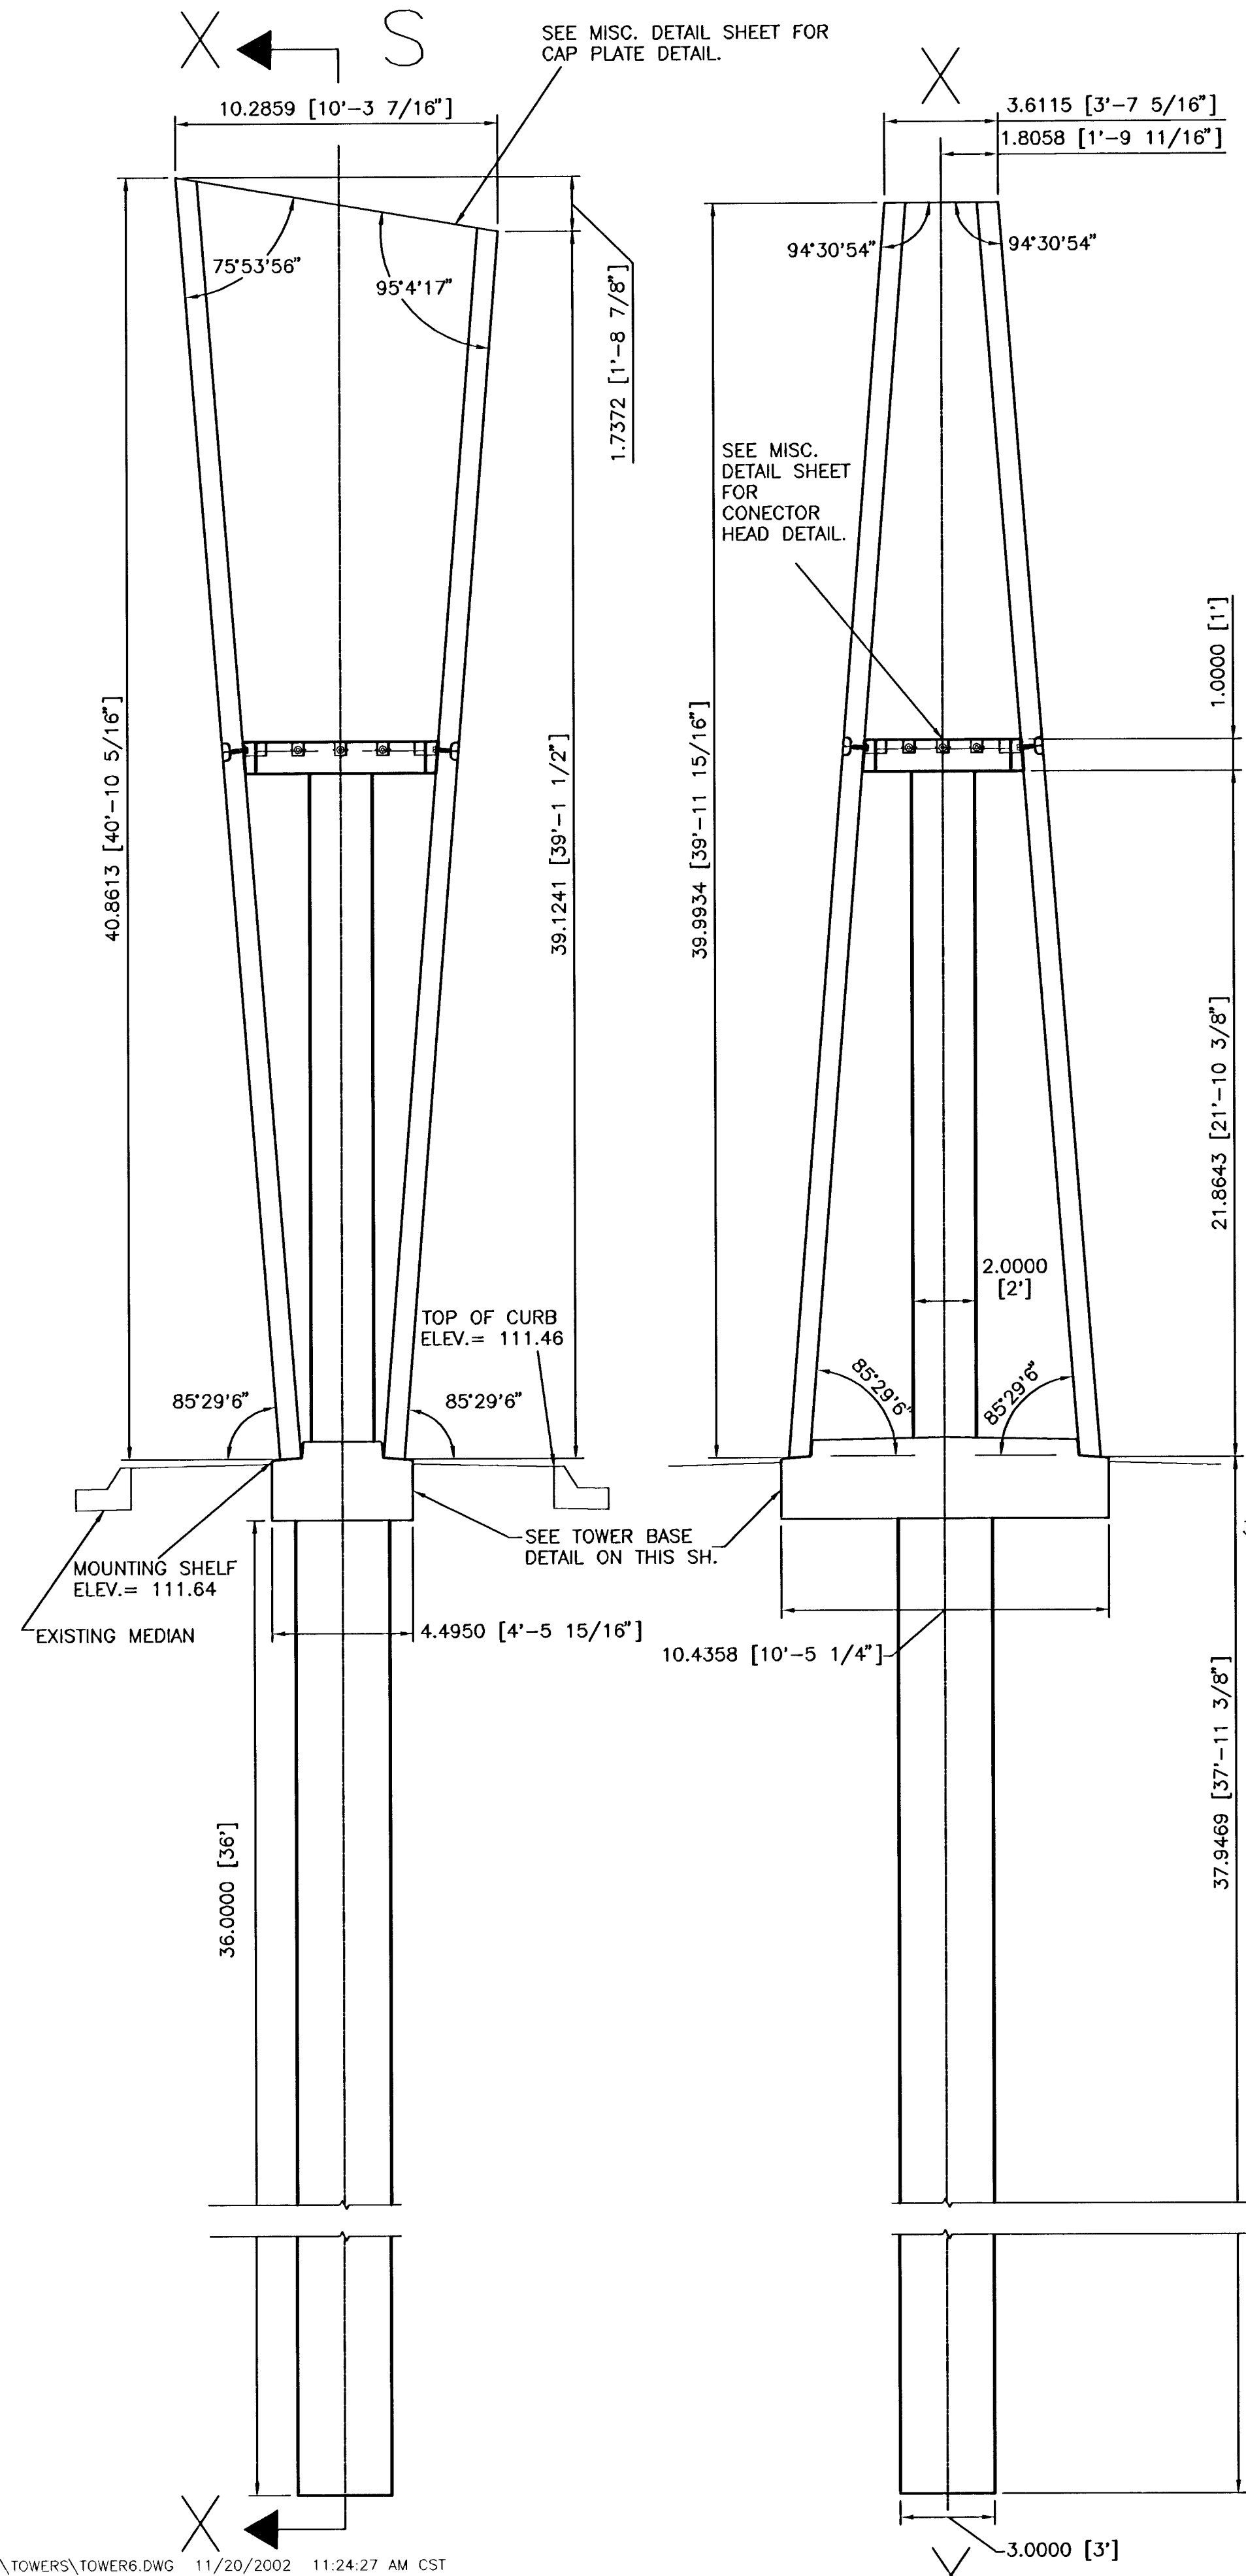

E-W SECTION

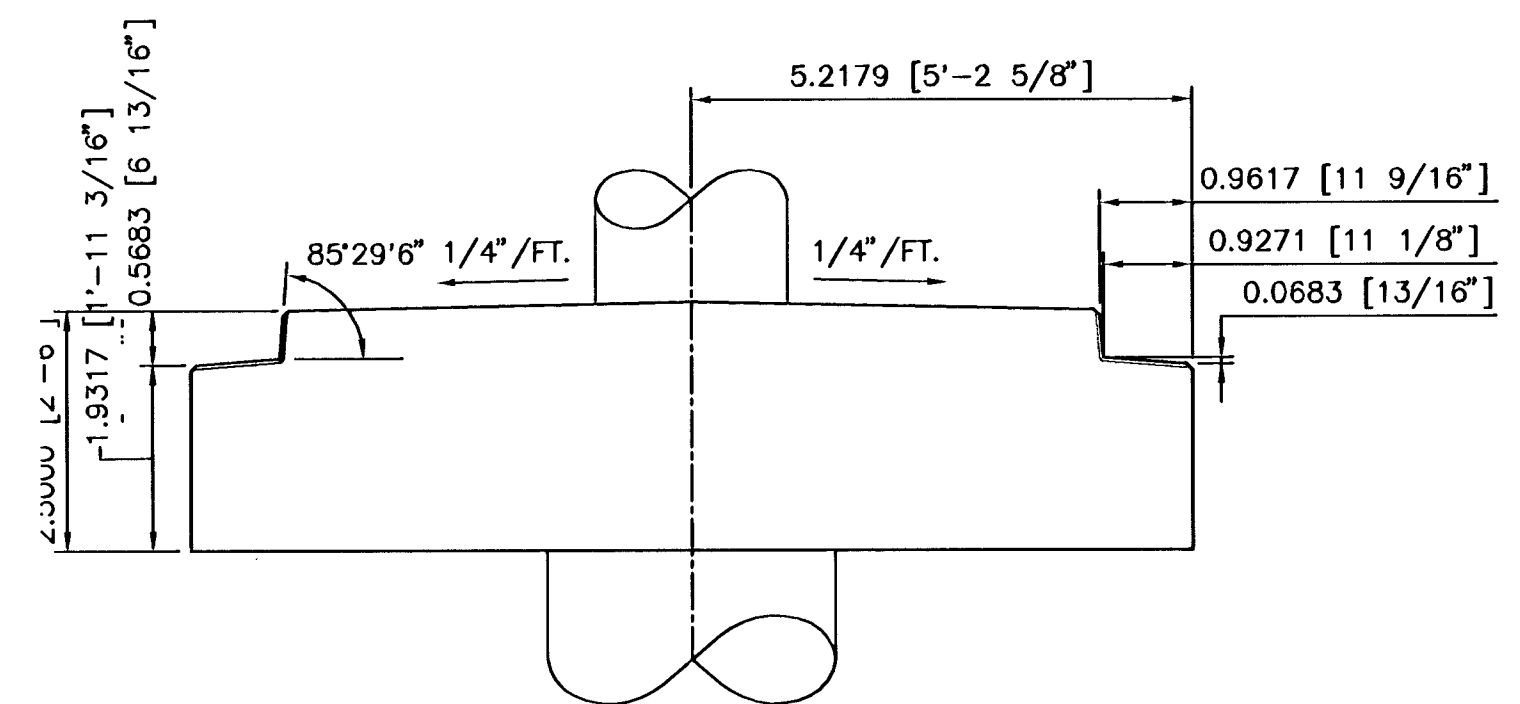

N-S SECTION

- NOTE:
- SEE TOWER #5 & #6 REINFORCING DETAILS SHEET FOR REINFORCING LAYOUT.
 - DIMENSIONS SHOWN REFERENCE THE WORKING POINTS SHOWN ON THE MISC. DETAIL SHEET.

TOWER BASE DETAIL

SCALE: 1/2" = 1'



ENGINEERING CONSULTANTS
411 N. WEBB ROAD
WICHITA, KS. 67206
316 - 684 - 9600

SENECA STREET
PROJECT NAME

TOWER #6 (STA. 51+92.00 SENECA ST.)
SHEET TITLE

KJS/RSB DESIGN BY. RSB DRAWN BY. KJS CHECKED BY.

NOVEMBER/2002 DATE 98092 JOB NO. 8 / 12 SHEET/OF