

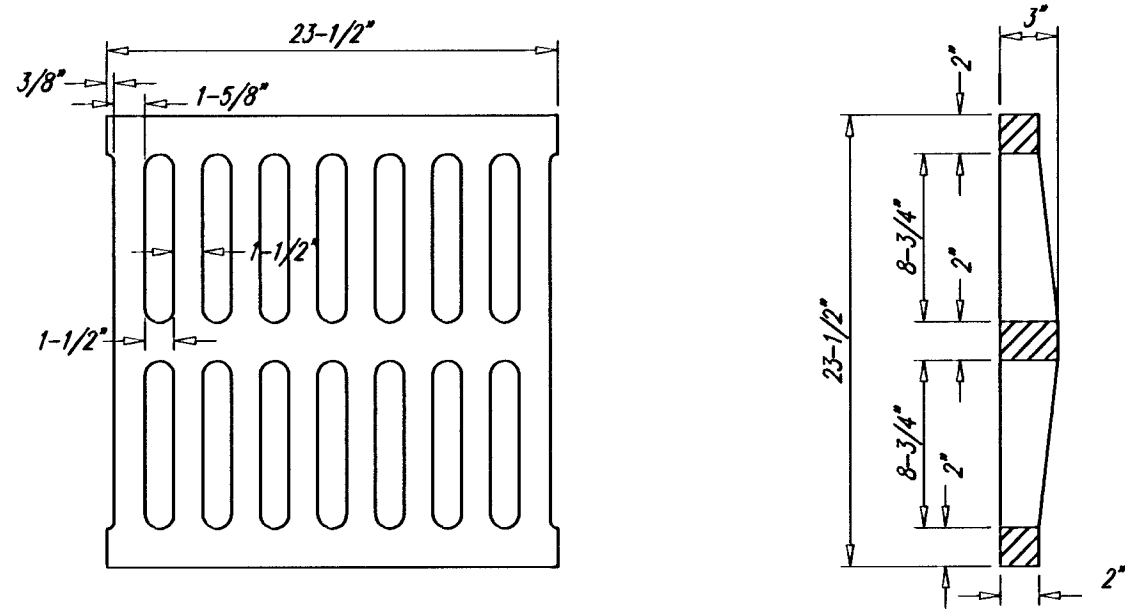


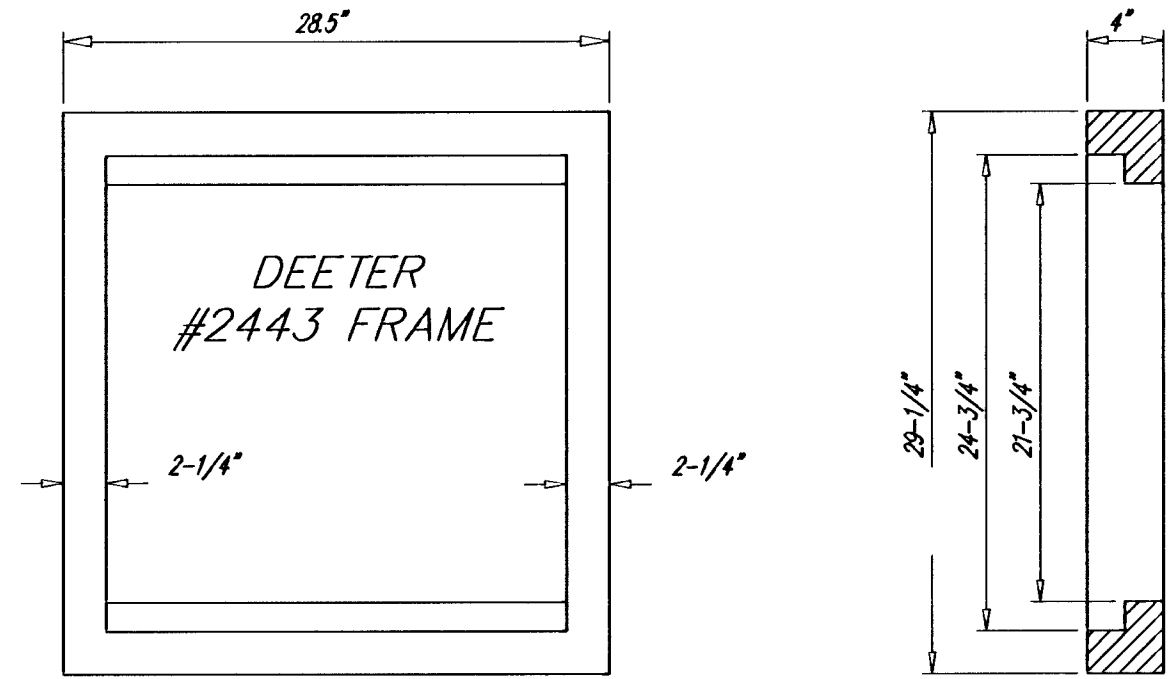




DEETER #2433 GRATE

24" x 24" Frame and Grate Detail

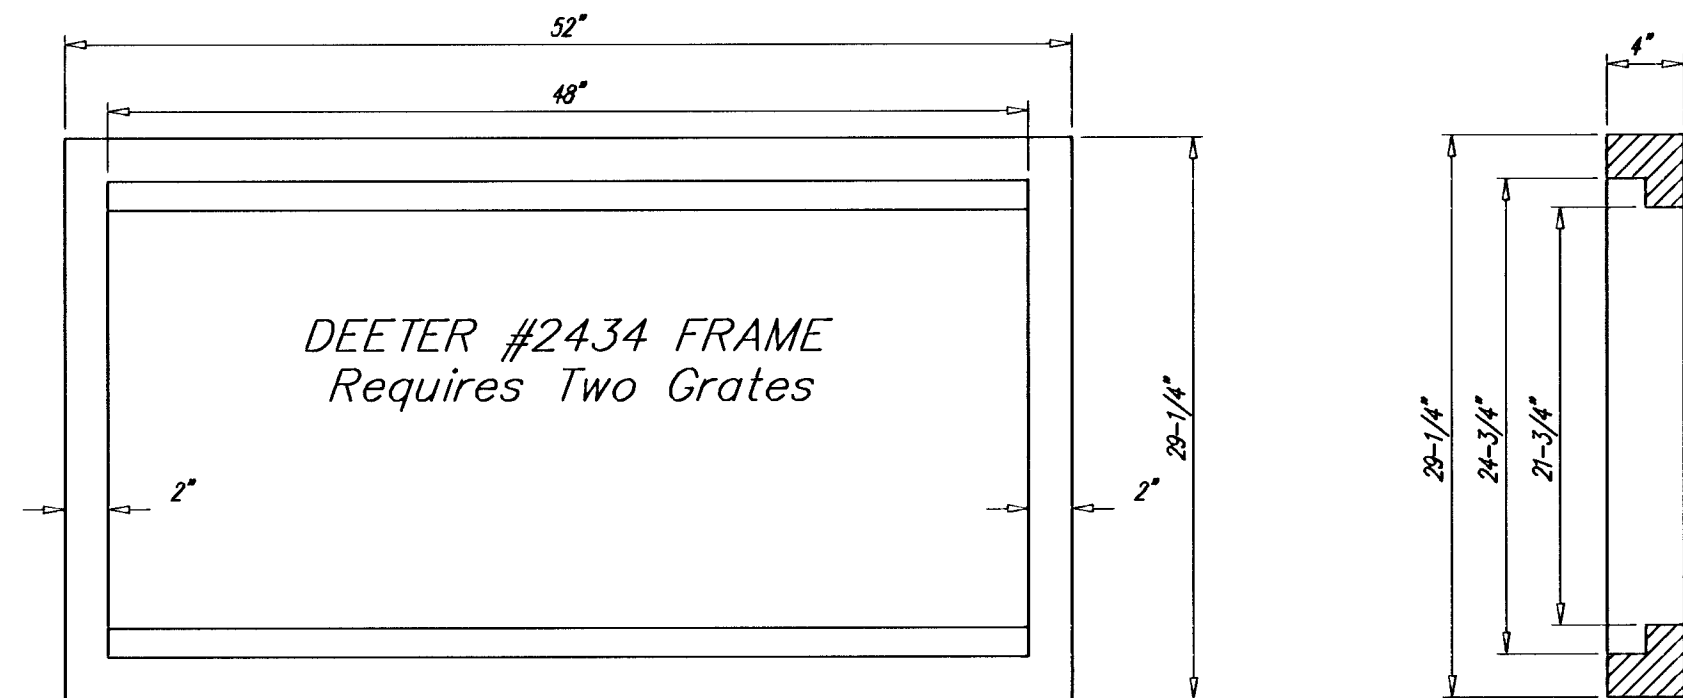

Double 24" x 24" Frame Detail

NOTE: Grates shall be imprinted on the top surface with "CITY OF WICHITA" using letters at least 1" in height. Other marking methods may be approved by the engineer.

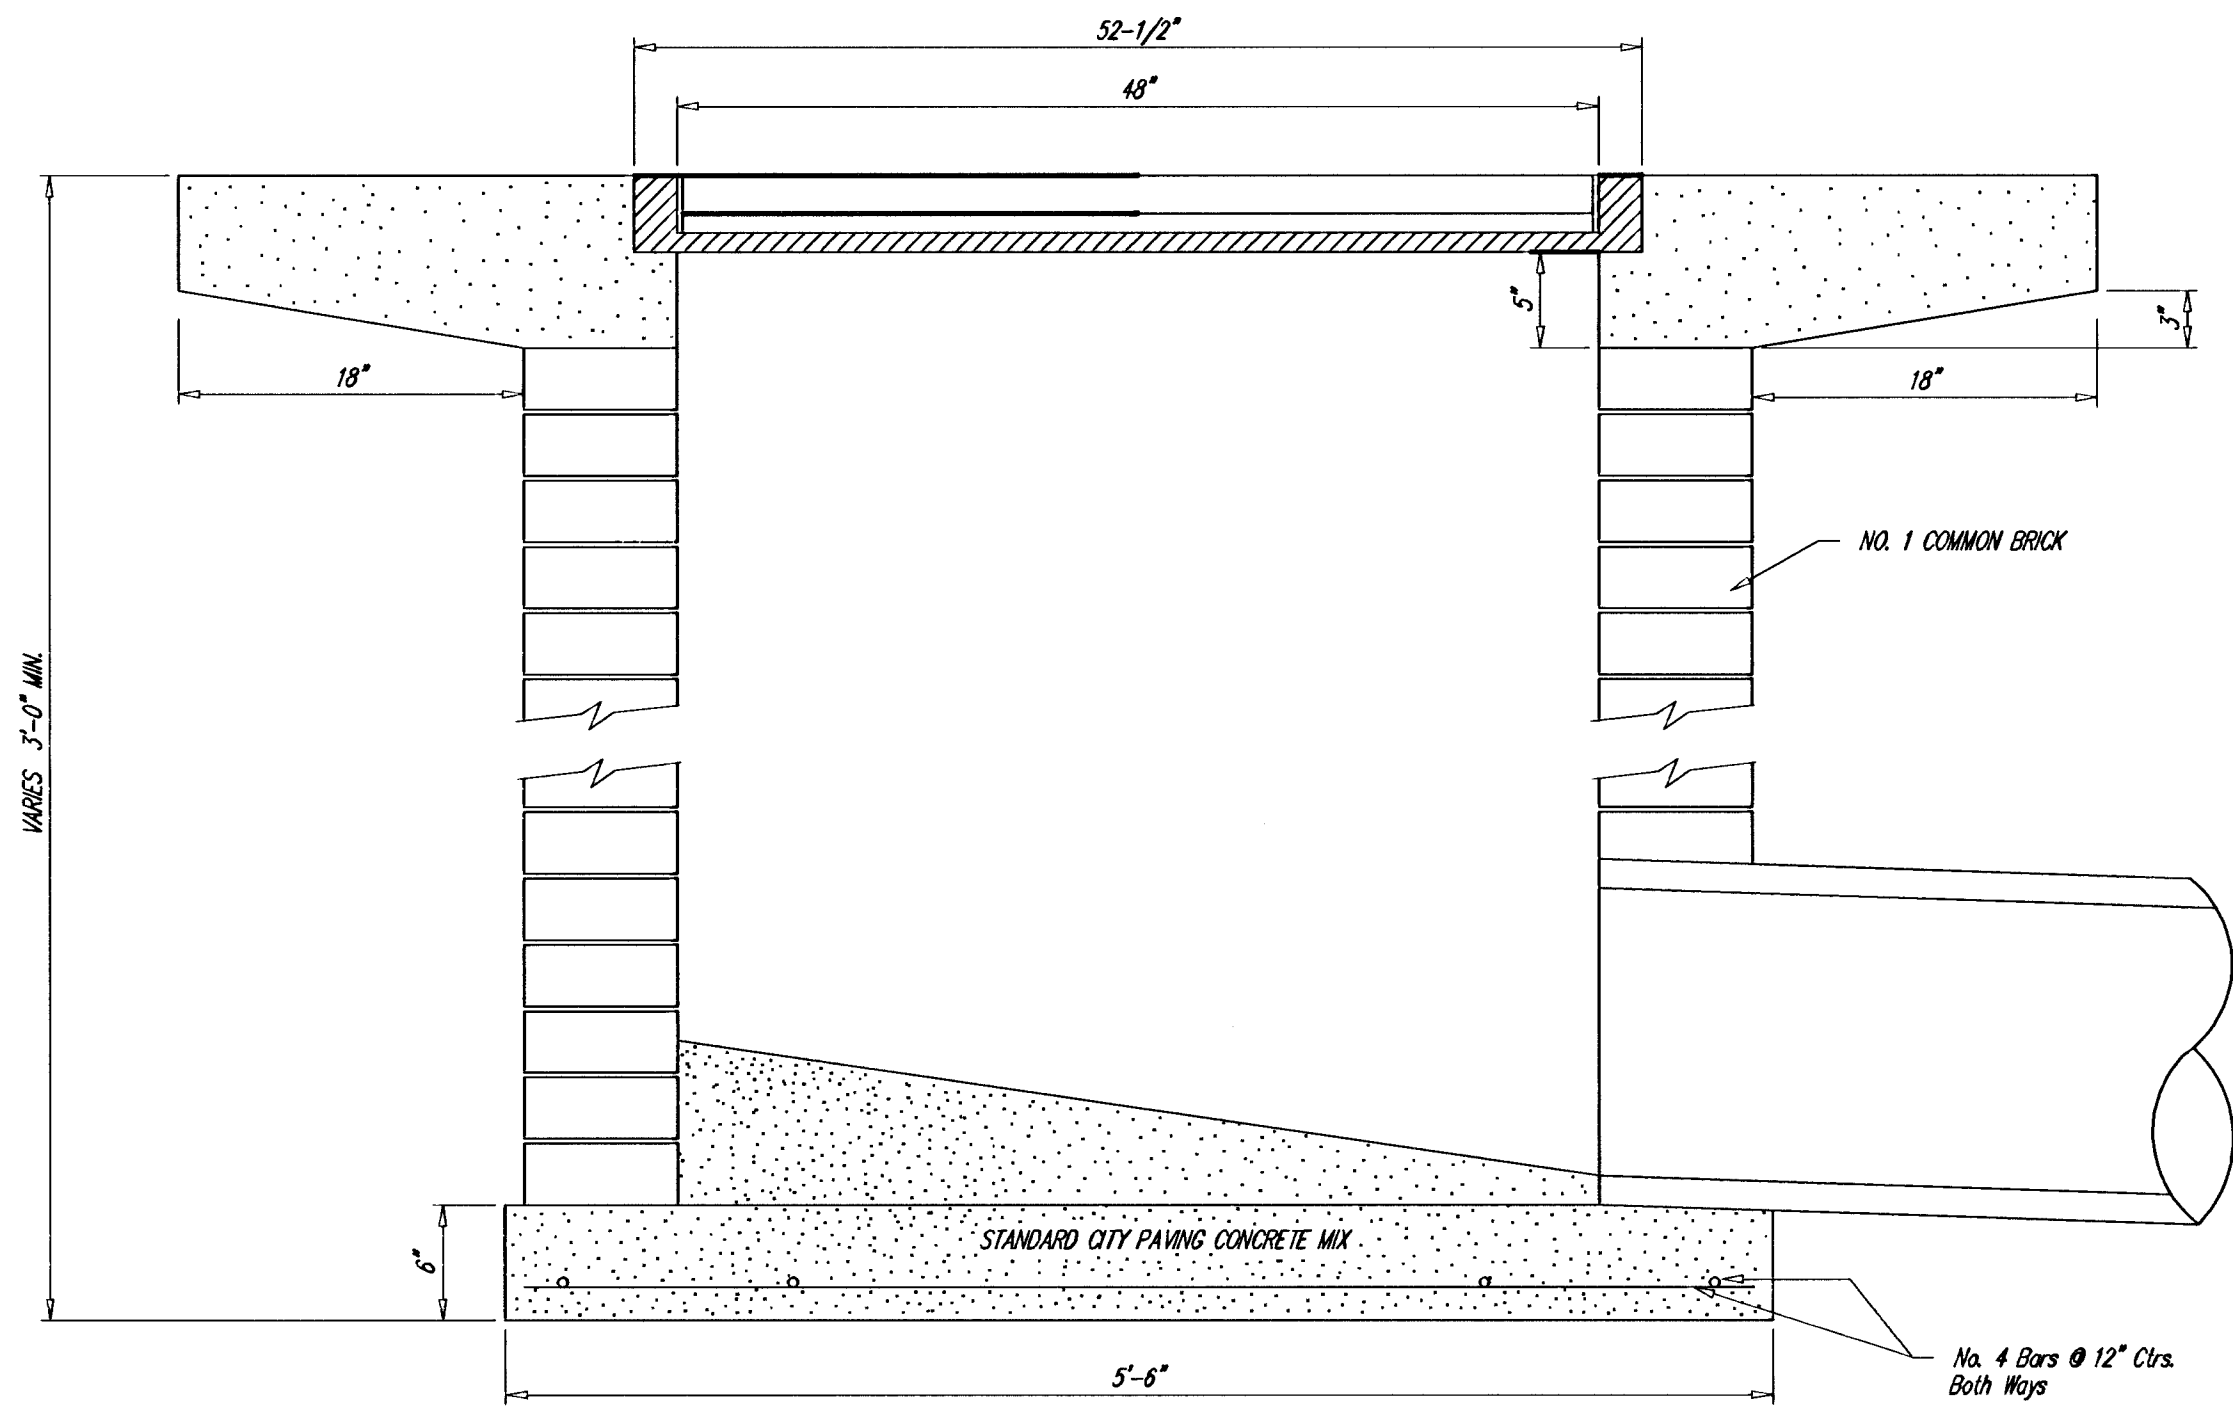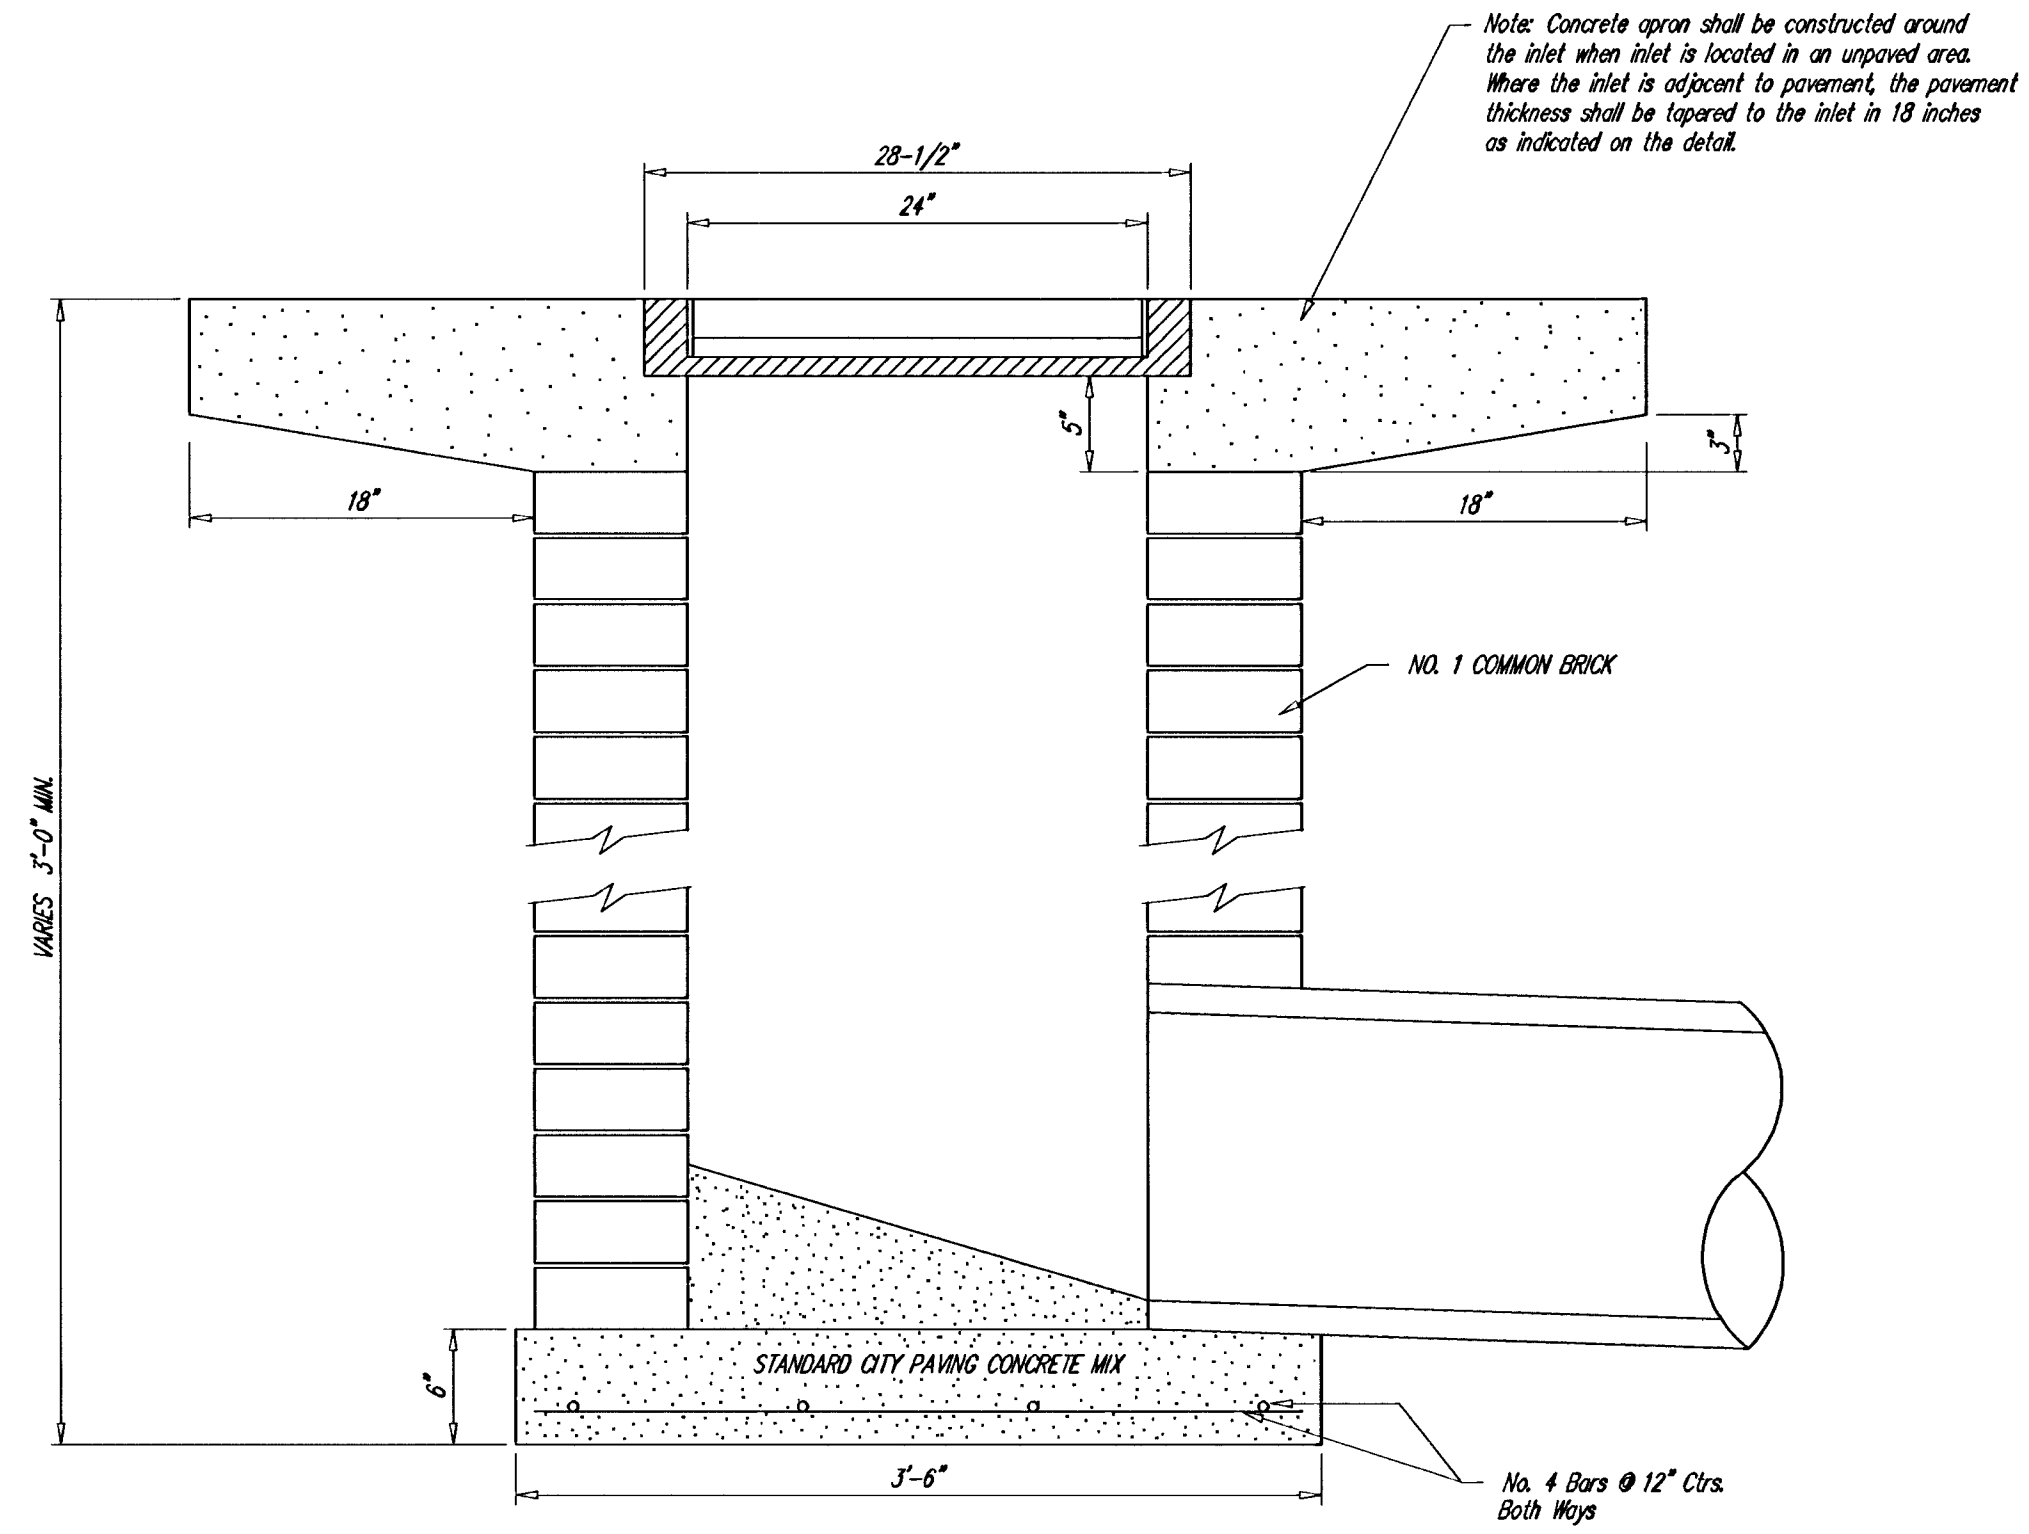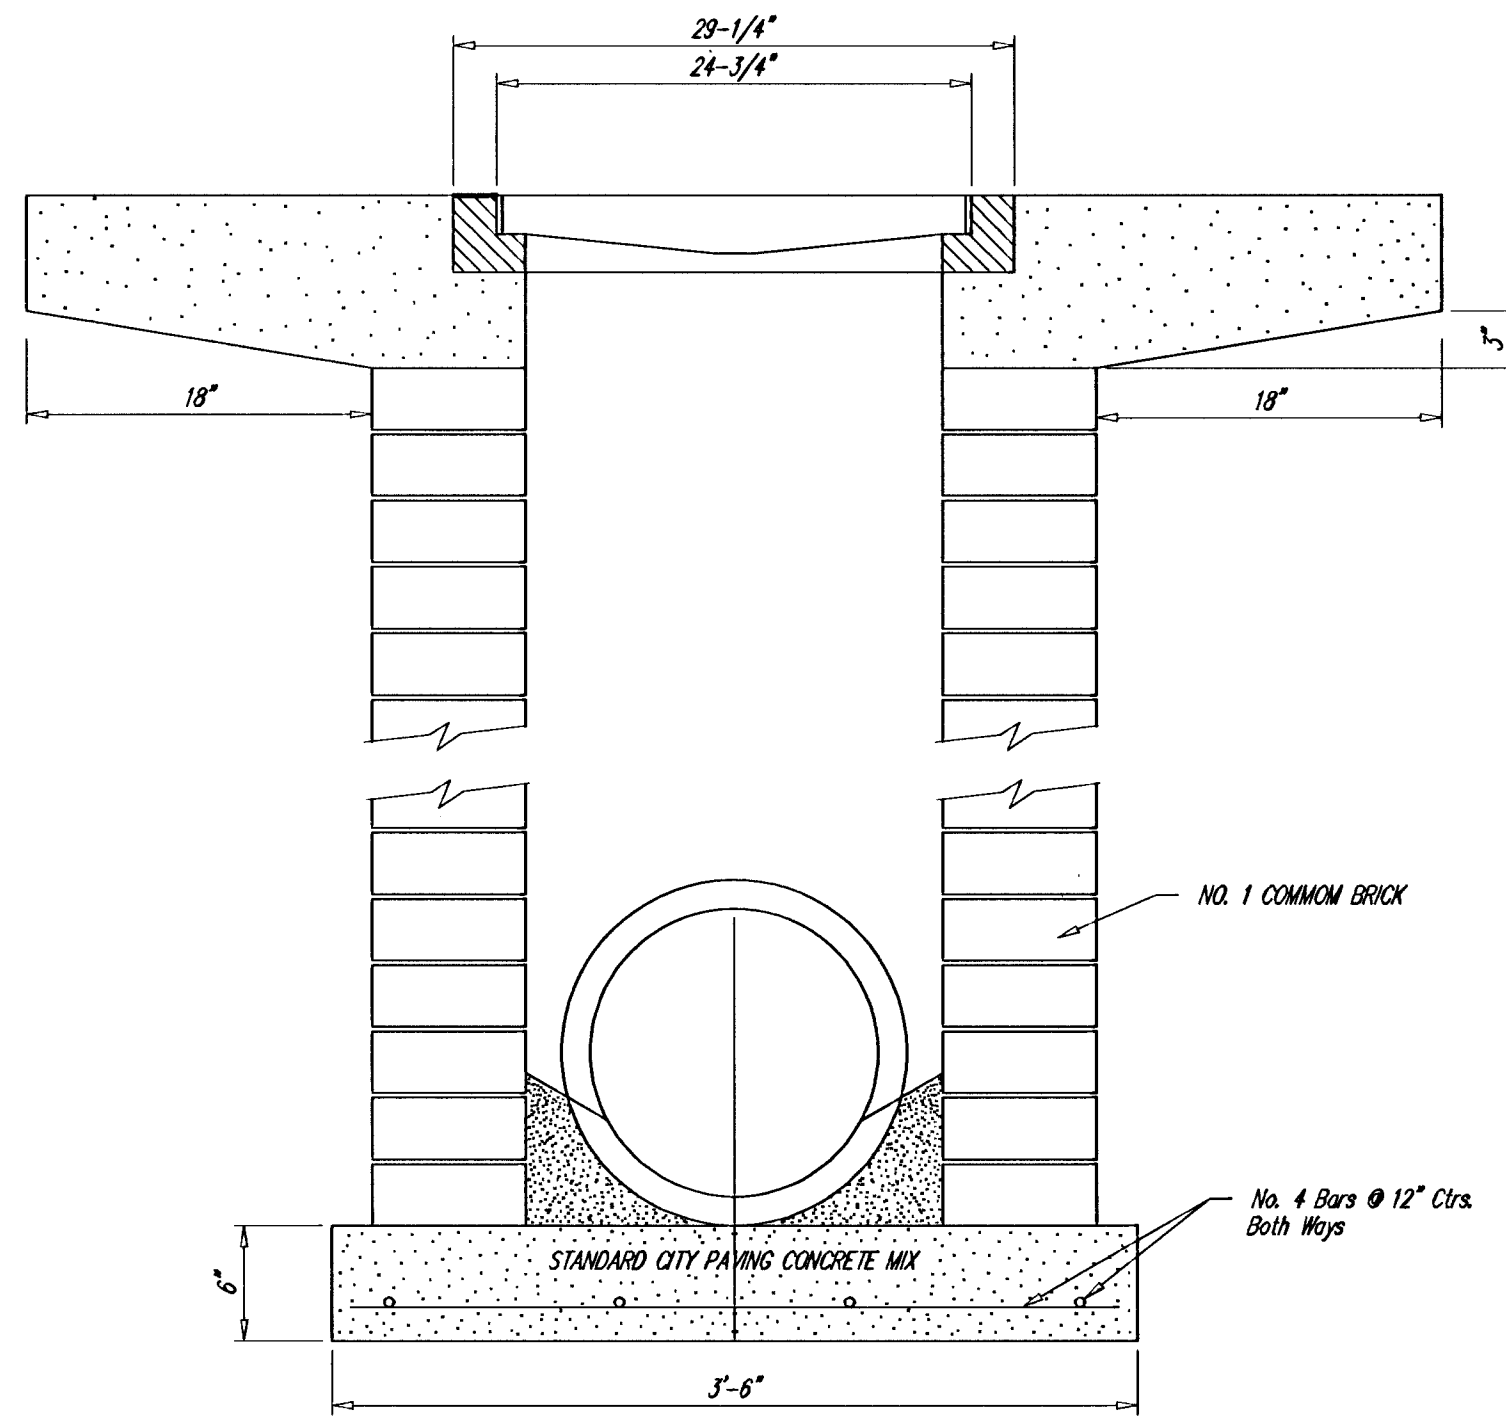

No.	Date	By	Approved	Revision
1				
2				
3				
4				

THE LOCKS AT ABERDEEN STREET IMPROVEMENTS DROP INLET DETAILS CITY OF WICHITA, KANSAS MICHAEL E. LINDEBAK, P.E. - CITY ENGINEER Proj# 472-63359 O.C.A.# 76681
POE & ASSOCIATES OF KANSAS, INC. CONSULTING ENGINEERS 5940 E. Central, Suite 200 ■ Wichita, KS 67208-4242 Phone 316/685-4114 ■ FAX 316/685-4444
FINAL
Engineer: J. Ubert Drawn By: B. Kulla Poe Job No.: 16568 Date: May 2001
Sheet
21 of 58