



**PINE MEADOWS SECOND ADD.
STORM WATER SEWER PLANS
LINE 1 & LINE 2**

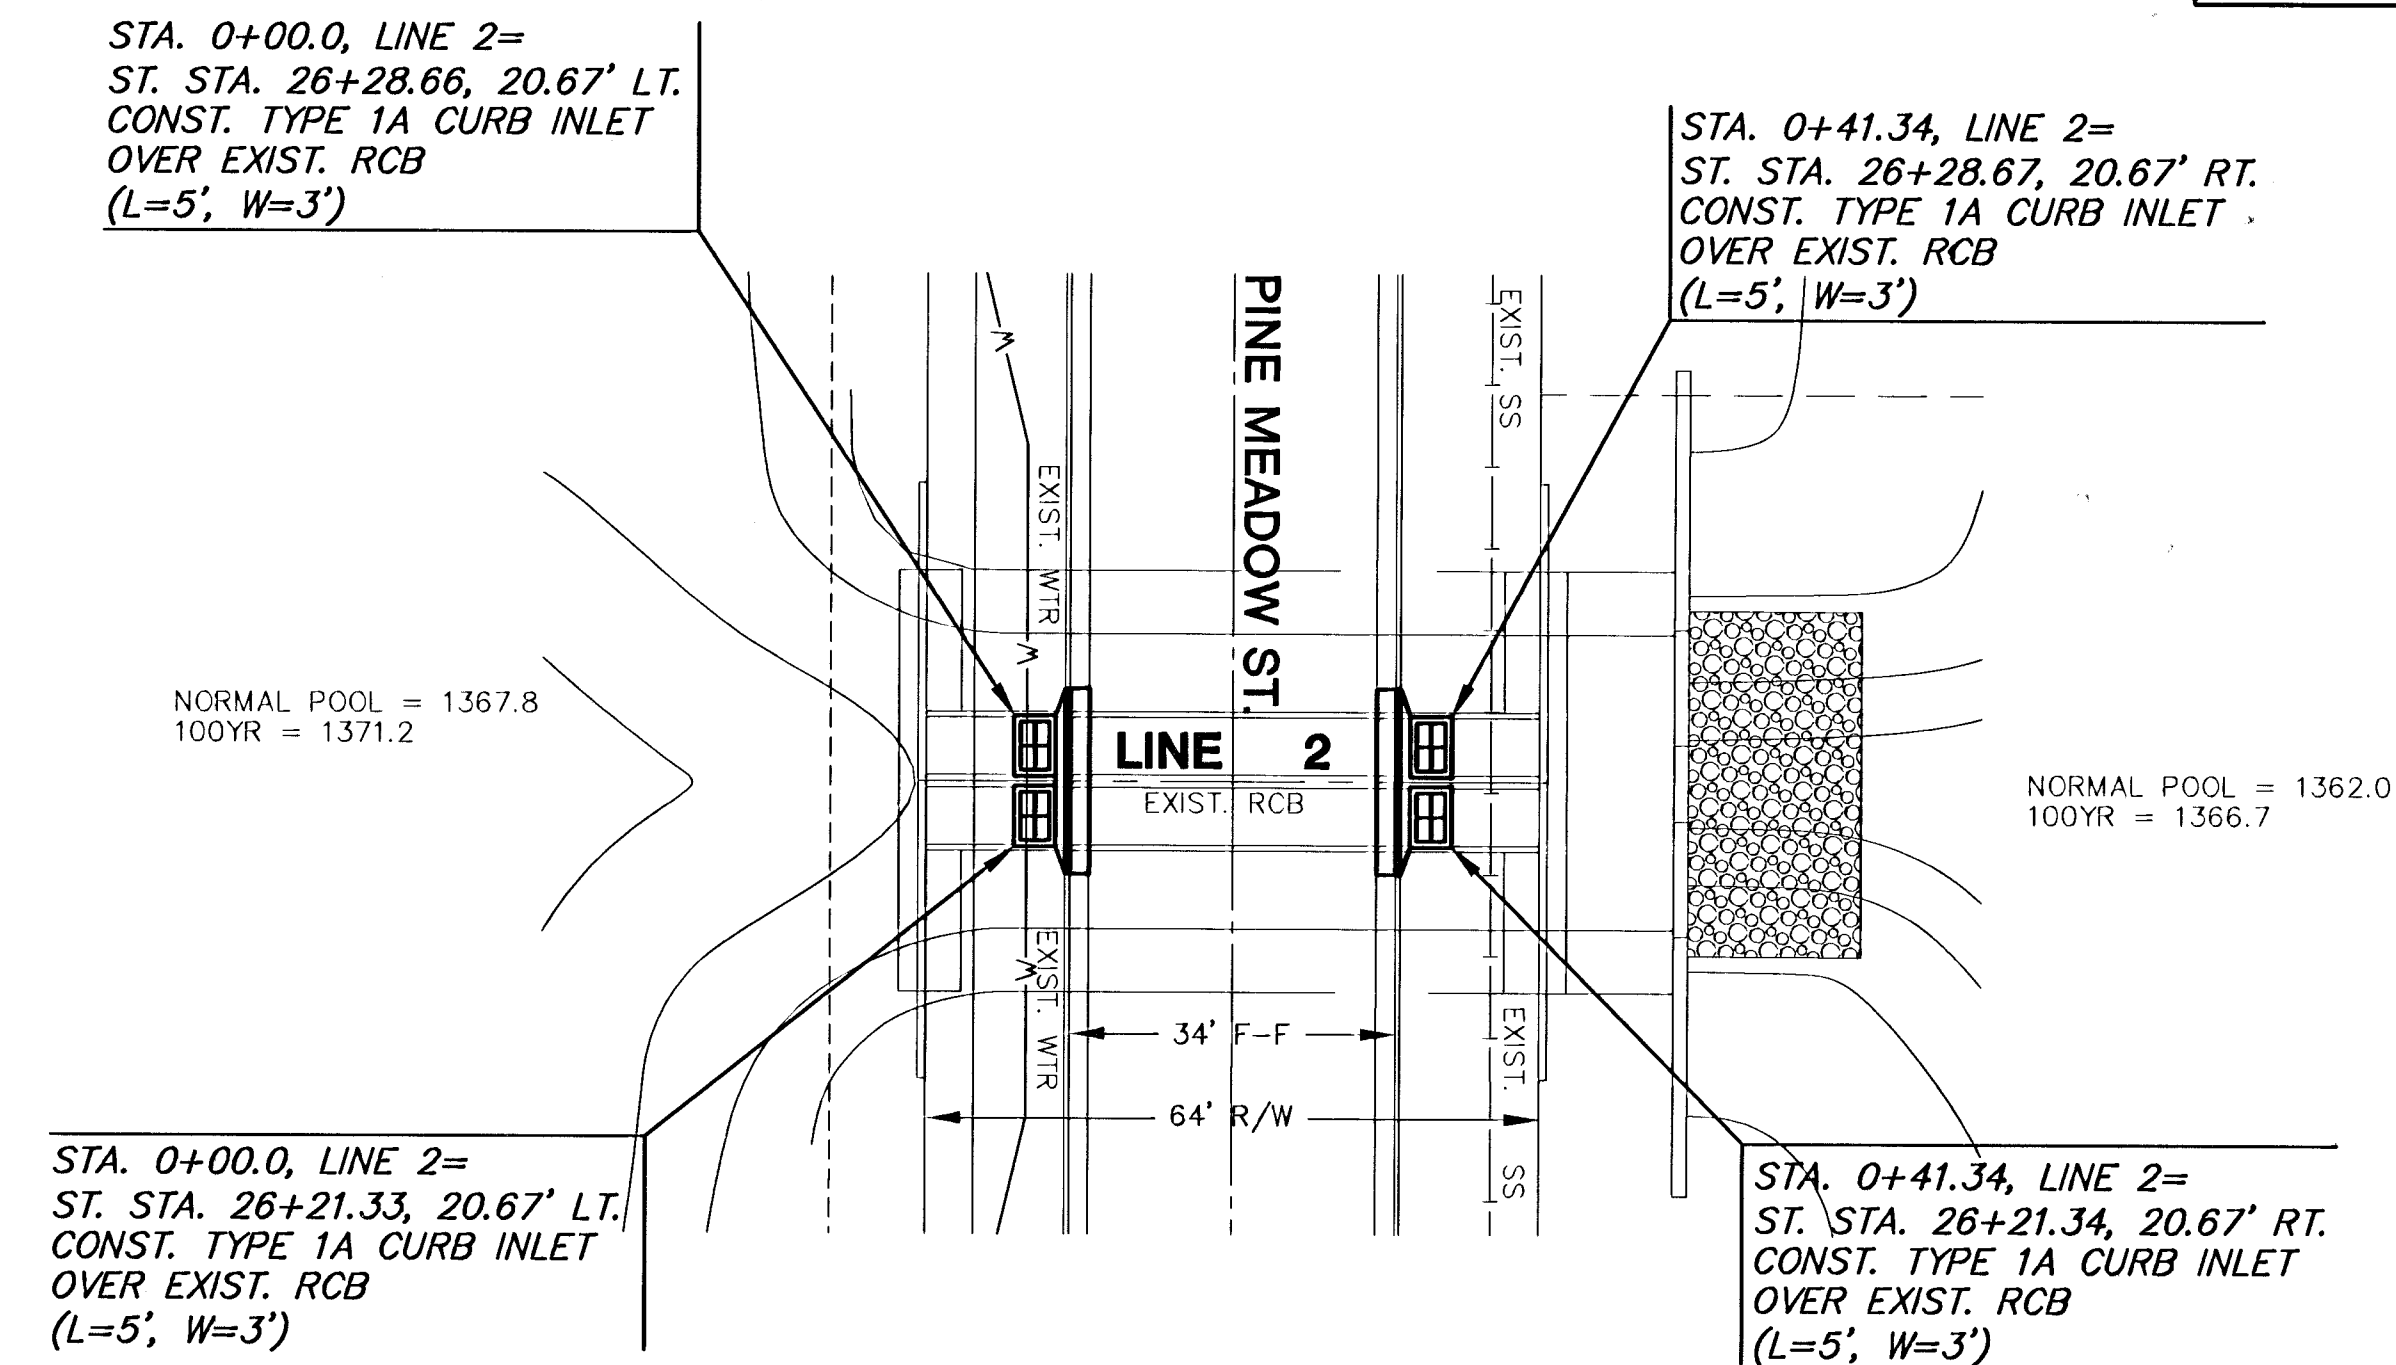

PLAN LINE 2

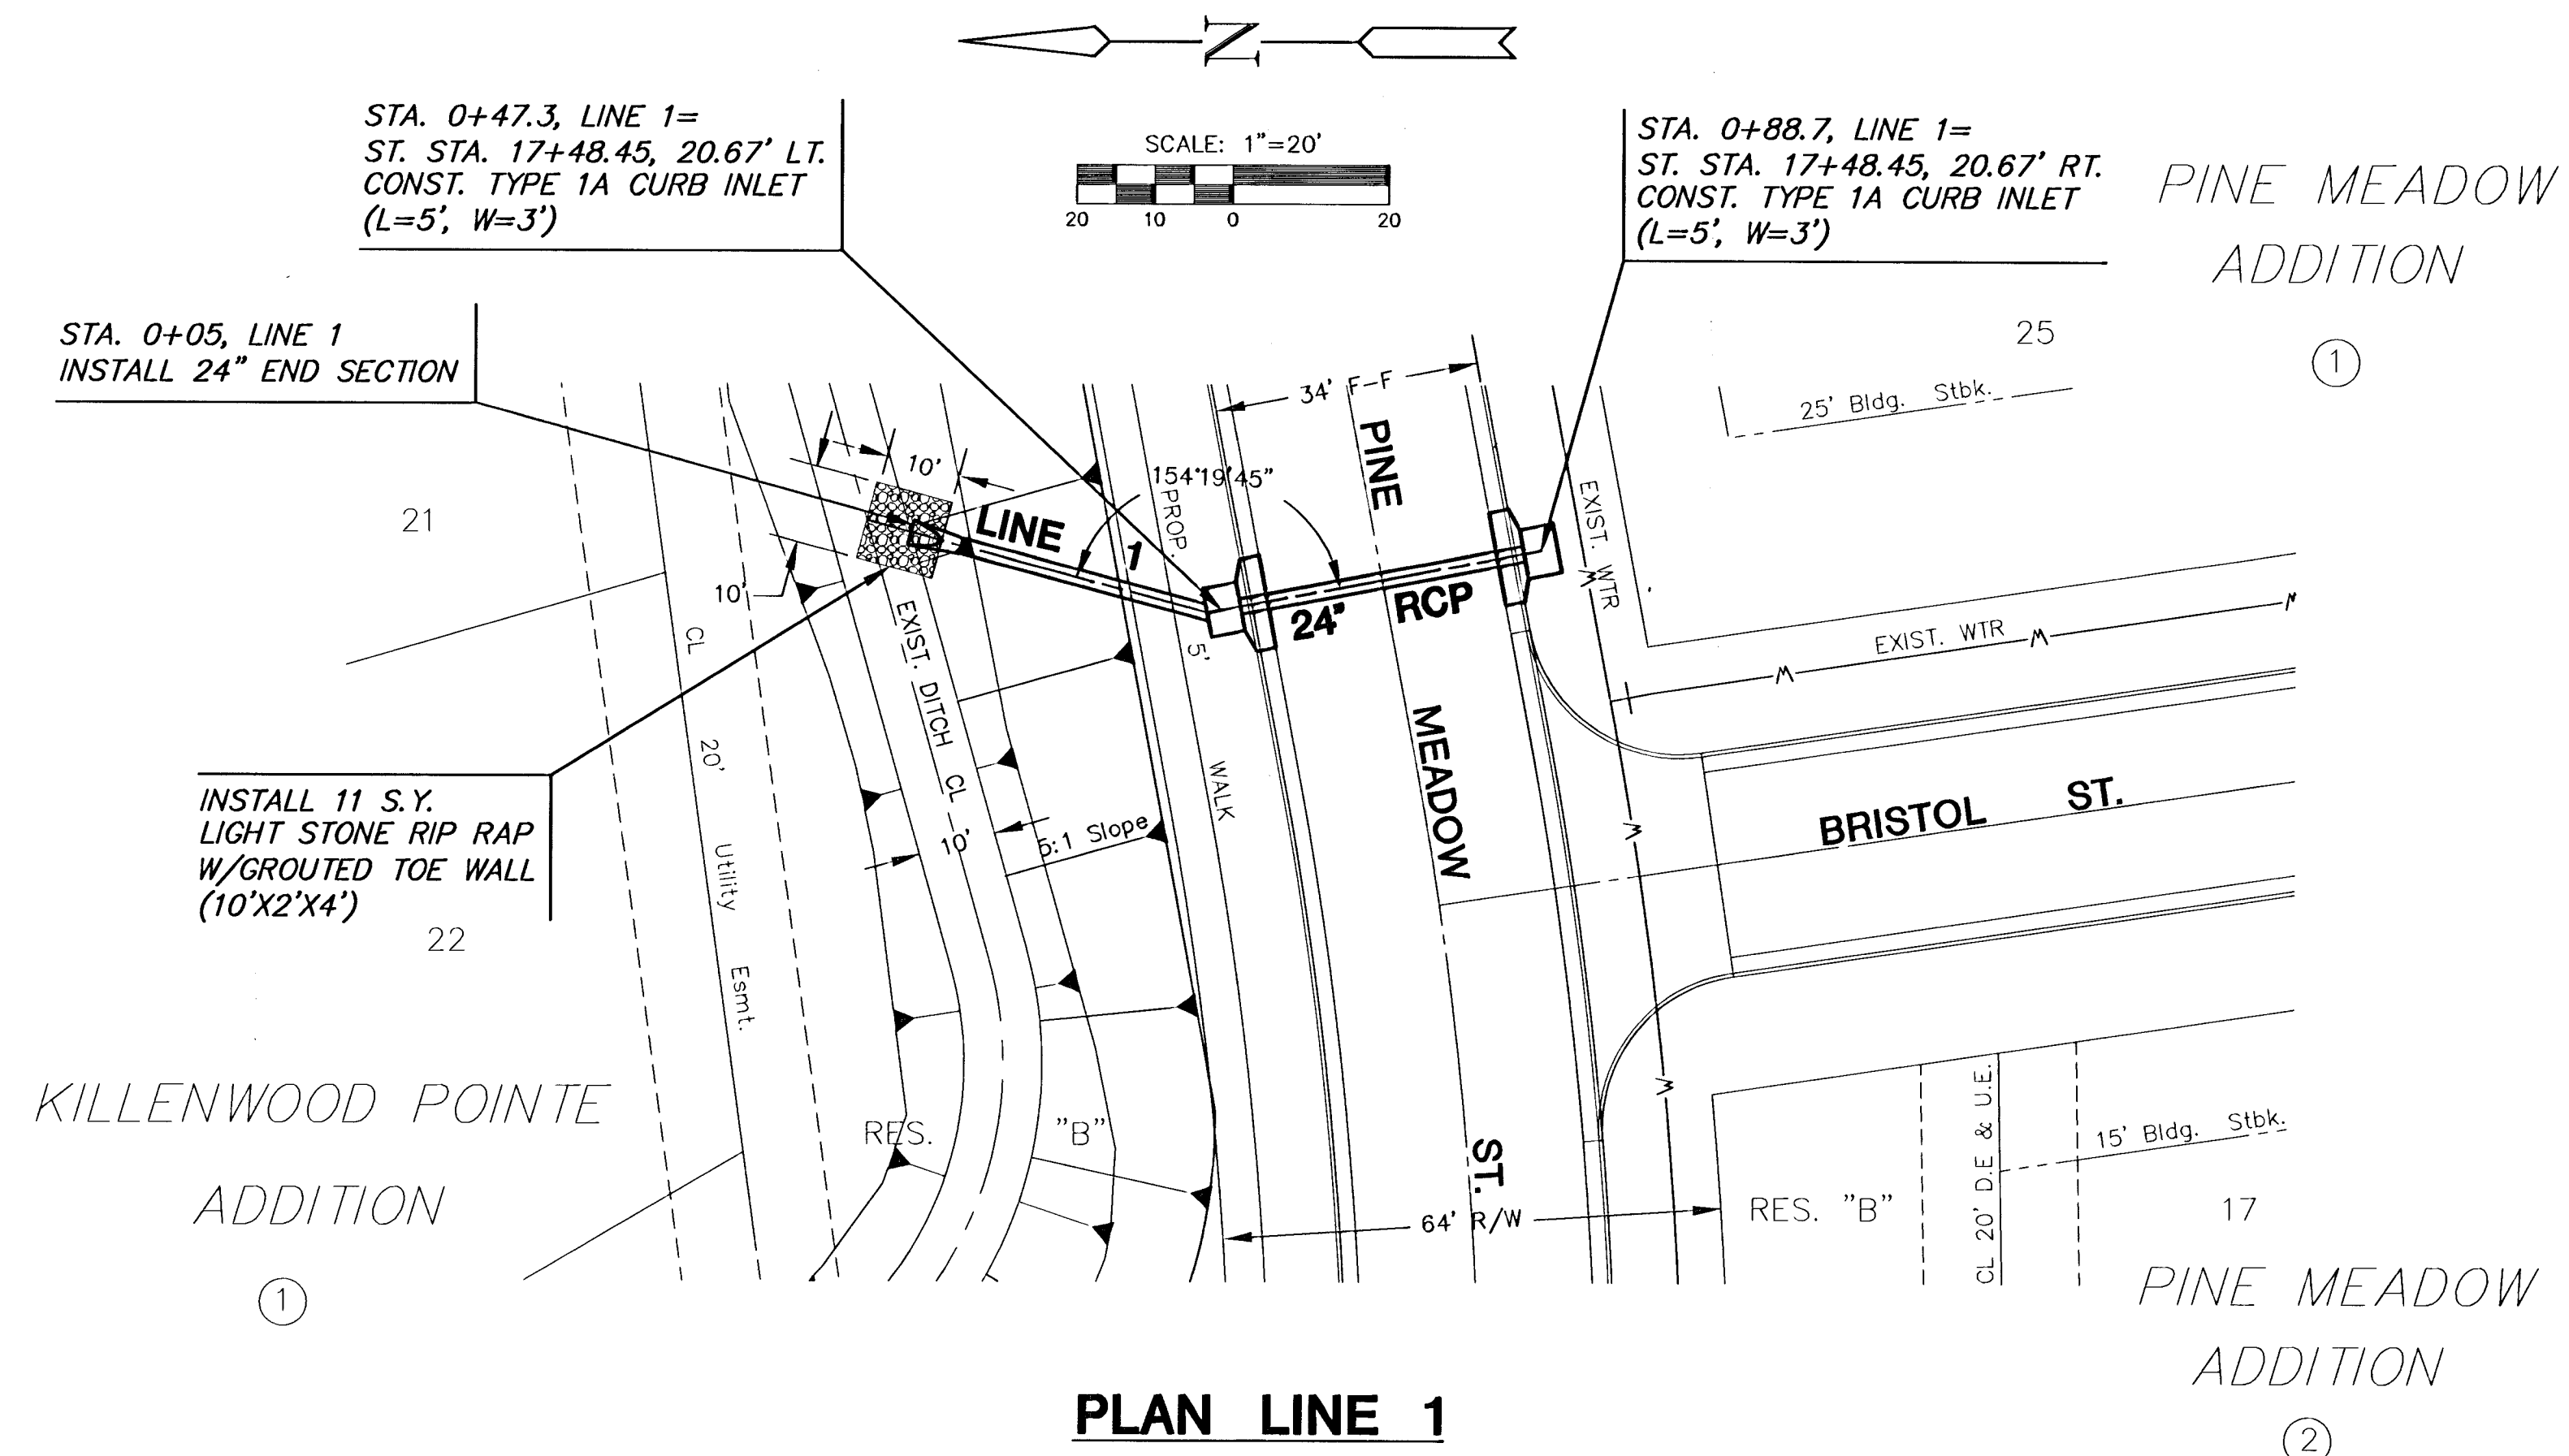