



PINE MEADOWS SECOND ADD.
STORM WATER SEWER PLANS
LINE 1 & LINE 2

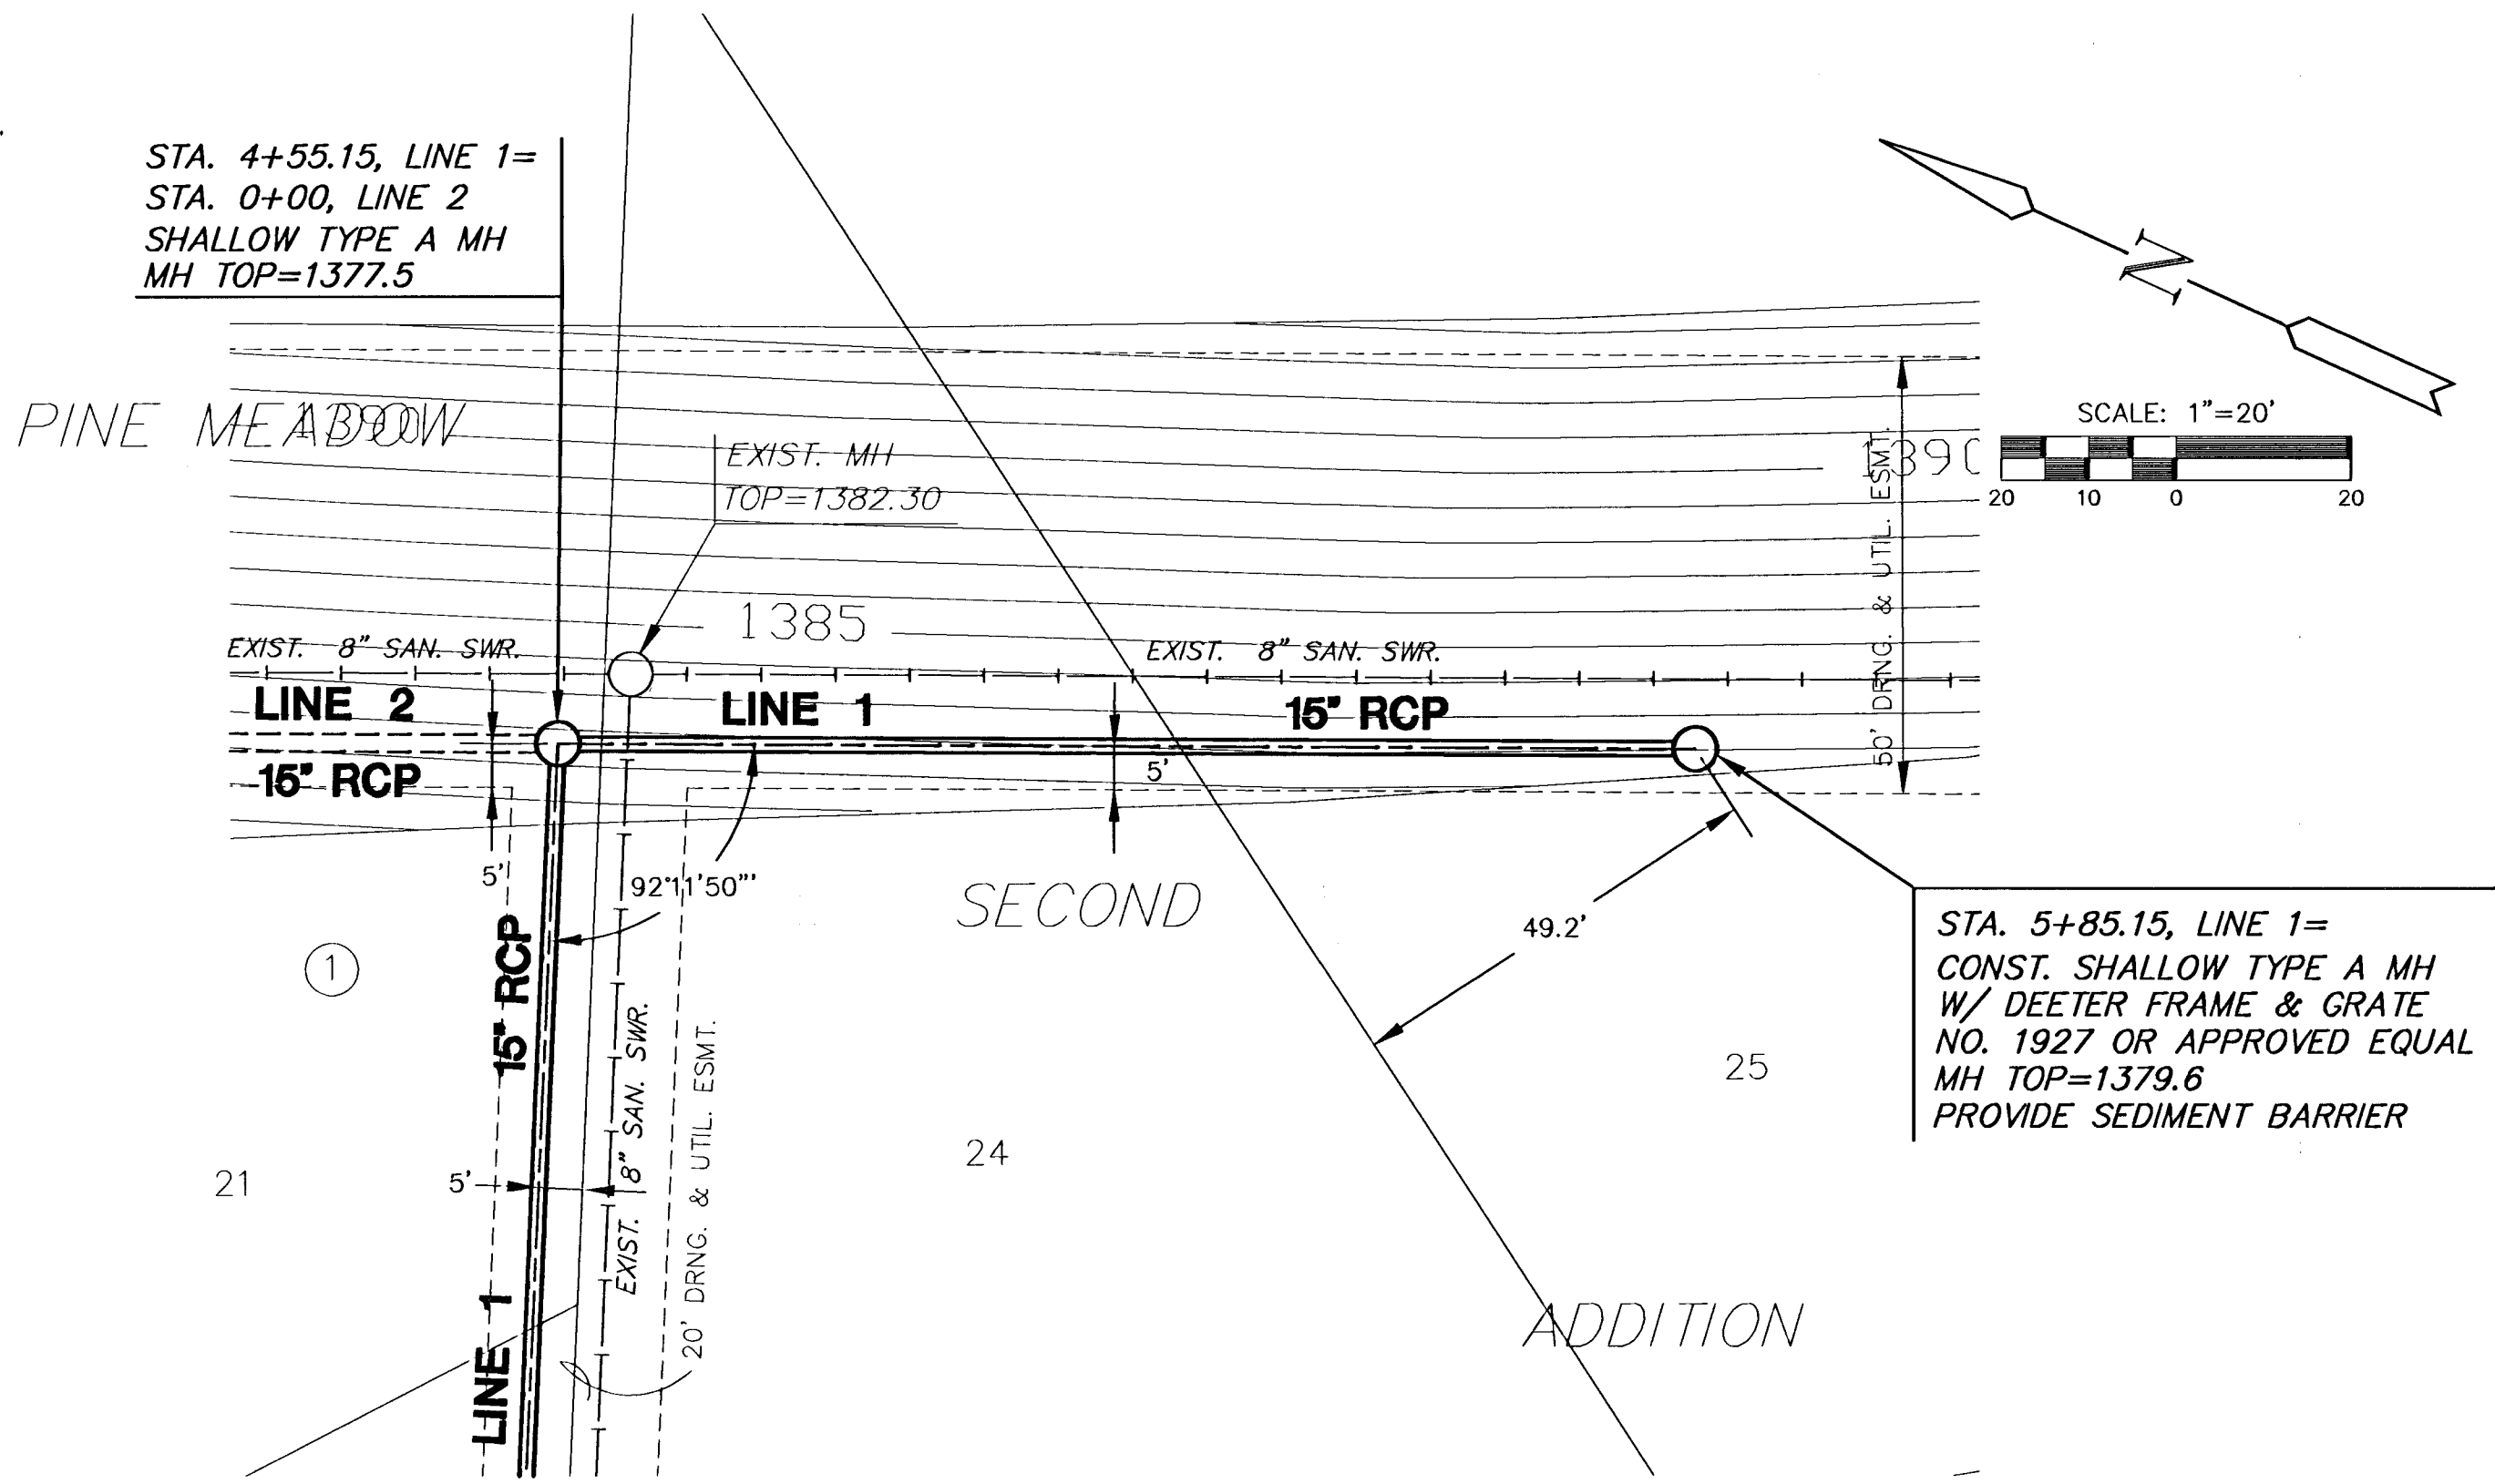

PLAN LINE 1
SCALE: 1"=20'

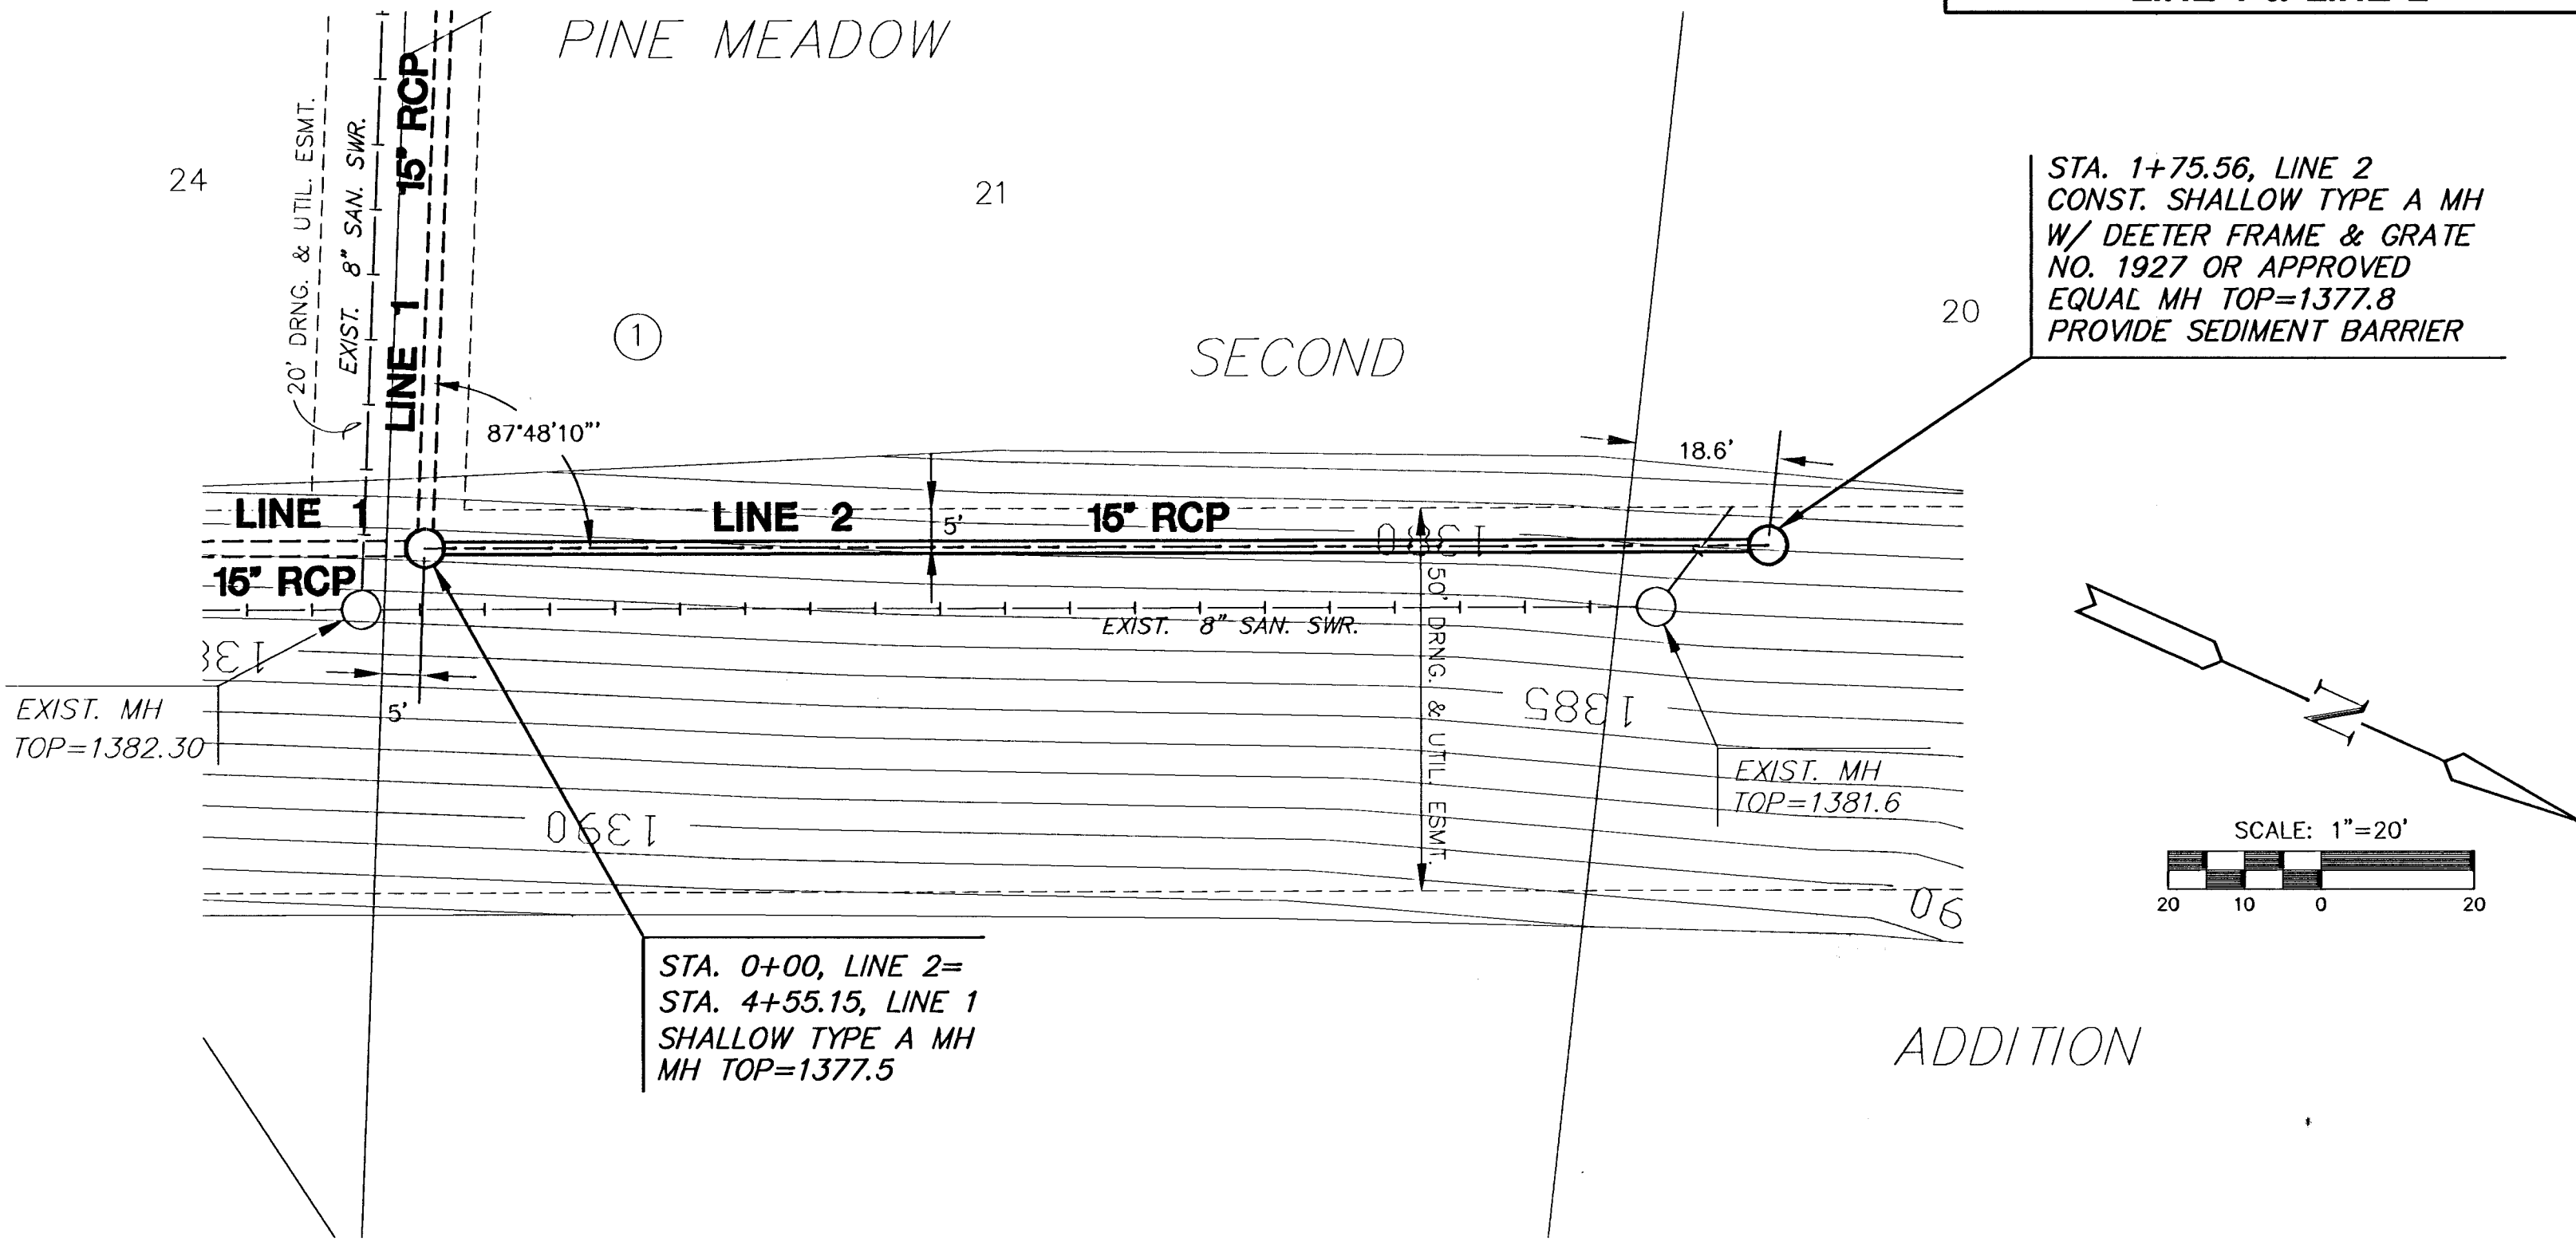

PLAN LINE 2
SCALE: 1"=20'

