

# STREET IMPROVEMENTS TO SERVE SMITHMOOR 10TH ADDITION, PHASE 2 WICHITA, KANSAS

Michael E. Lindebak, P.E., City Engineer  
PROJECT NO.: 472-83498  
OCA # 765724

| Index of Sheets: |                                    |
|------------------|------------------------------------|
| 1                | Title                              |
| 2                | Typical Section (29' B-B)          |
| 3                | Funston (S) Paving                 |
| 4                | Leanne Lane Paving                 |
| 5                | Pierce Circle Paving               |
| 6                | Funston (N) Paving                 |
| 7                | Funston/Leanne Lane Eyebrow Detail |
| 8                | Signing Details                    |
| 9                | Valley Gutter Detail               |
| 10               | Storm Sewer Plan and Profile       |
| 11               | Storm Sewer Plan and Profile       |
| 12               | Typical 1-A Inlet Details (Double) |
| 13               | Type 1-A Single                    |
| 14-16            | BMP Details                        |
| 17-23            | Cross Sections                     |
| 24               | Plat                               |

## GENERAL NOTES



- Contractor will be required to provide notice to utility companies a minimum of twenty-four (24) hours prior to any excavation, as follows:  

Kansas One-Call 687-2470

The Contractor must notify the following in case of an emergency:

|                                     |                |
|-------------------------------------|----------------|
| Cox Communications                  | 262-4270       |
| or                                  | 263-2061       |
| K.P.L. Gas Service Company          | 383-8850       |
| Kansas Gas & Electric Company       | 383-8800       |
| Arkla Gas Company                   | 942-8350       |
| Southwestern Bell Telephone Company | 1-571-2611     |
| City of Wichita Water Department    | 268-4908       |
| City of Wichita Sewer Department    | 268-4071       |
| Kansas Gas Service                  | 832-3168       |
| or                                  | 832-3167       |
| Peoples Natural Gas                 | 942-8811       |
| or                                  | 1-800-303-0357 |
- Exist. utilities and their locations, as shown on the plans, represent the best information obtainable for design. Location information has been obtained from the various utility companies and is either from company record drawings or company-provided field locations. The Contractor will be required to work around existing utilities which do not conflict with proposed construction.
- The Contractor to verify utility locations prior to construction of this project.
- Utility service and installation shall be coordinated with the respective utility owners. Contacts are:  

|                     |               |          |
|---------------------|---------------|----------|
| Kansas Gas Service  | James Stoltz  | 831-3122 |
| K.G.E.              | Russ Chitwood | 261-6251 |
| Peoples Natural Gas | John Stark    | 942-8811 |
| Wichita Water       | Paul Bryant   | 268-4555 |
|                     | Steve Palmer  | 268-4908 |
| Southwestern Bell   | Jim Tobin     | 268-2759 |
| Cox Communications  | Mark Anaya    | 262-4270 |
- All lawn/turf areas disturbed by construction of proposed improvements shall be restored with sod. All sodding work shall be in accordance with the City of Wichita standard specifications and the City of Wichita administrative regulation No. AR78 which governs cleanup and replacement following construction. All costs for this work shall be subsidiary to the lump sum price bid for "Site Restoration."
- Traffic affected by the construction of this project shall be handled in accordance with the latest edition of the Manual on Uniform Traffic Control Devices.
- All commercial signs to be moved by others prior to construction.

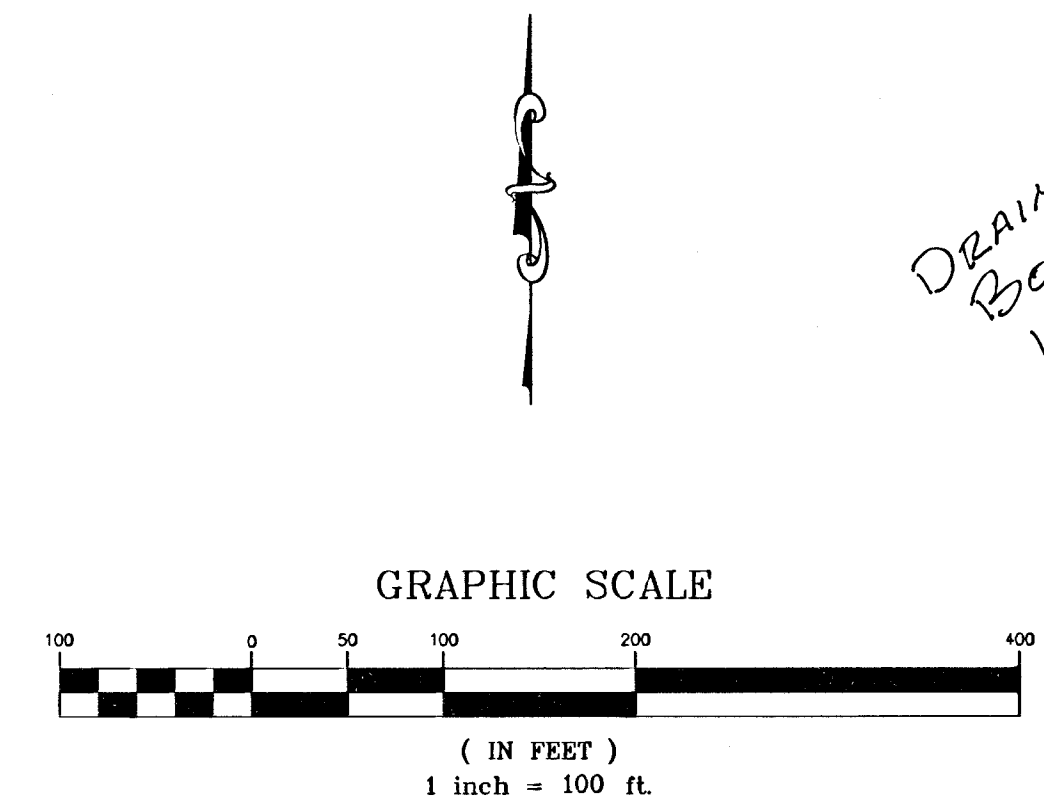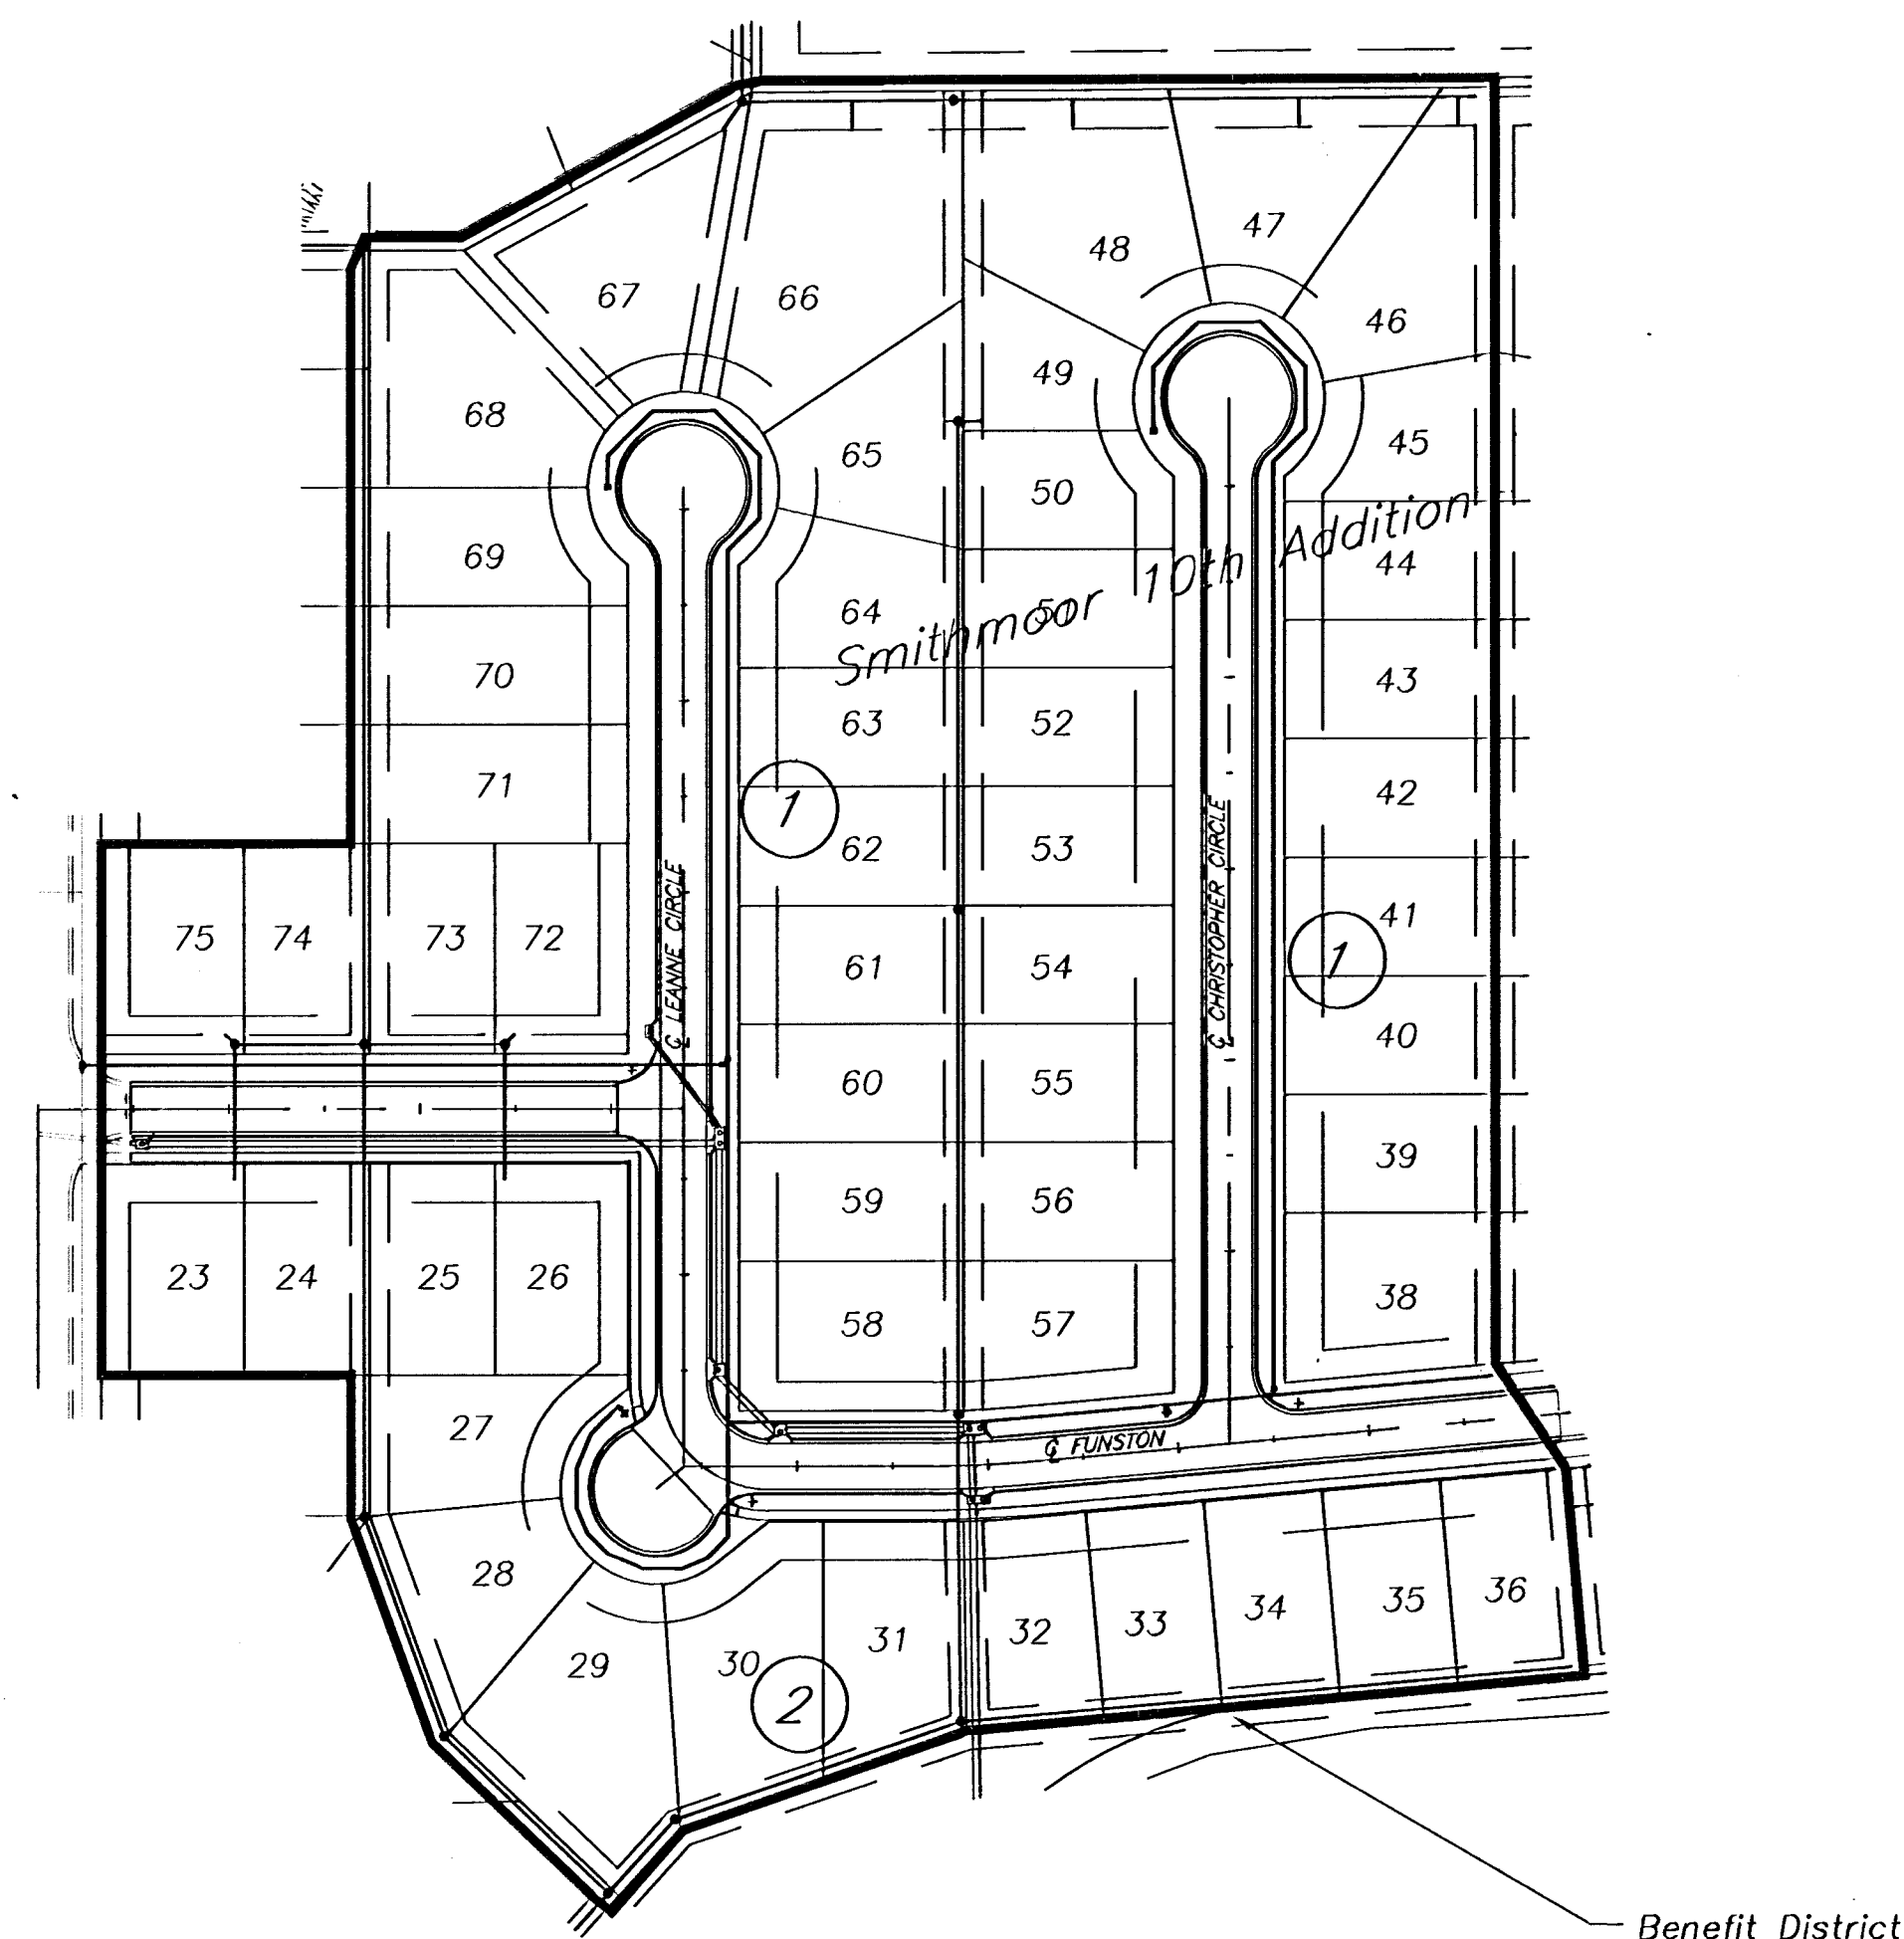

## PROJECT LENGTH

| STREET             | LENGTH  |
|--------------------|---------|
| FUNSTON            | 631.07  |
| LEANNE CIRCLE      | 547.31  |
| CHRISTOPHER CIRCLE | 569.59  |
| TOTAL              | 1747.97 |

## DIRTWORK

| Streets                      |         |
|------------------------------|---------|
| Borrow Excavation            | 0 CY    |
| Excavation                   | 3578 CY |
| Compacted Fill (90% Density) | 0 CY    |
| Compacted Fill (95% Density) | 254 CY  |
| Loose Fill                   | 182 CY  |

## BENCHMARKS:

- BM#1 City disc on the SW corner traffic signal base on the NE corner of the intersection of Harry St. and Greenwich Rd.  
Elev. = 1343.49 USGS
- BM#2 "C" cut on the SW corner of the N. Headwall at the east end of pond on the W. side of Greenwich Rd., approx. 1000' S. of Harry St.  
Elev. = 1341.87 USGS



516 S. Market,  
Wichita, KS 67202

316/264-0242