
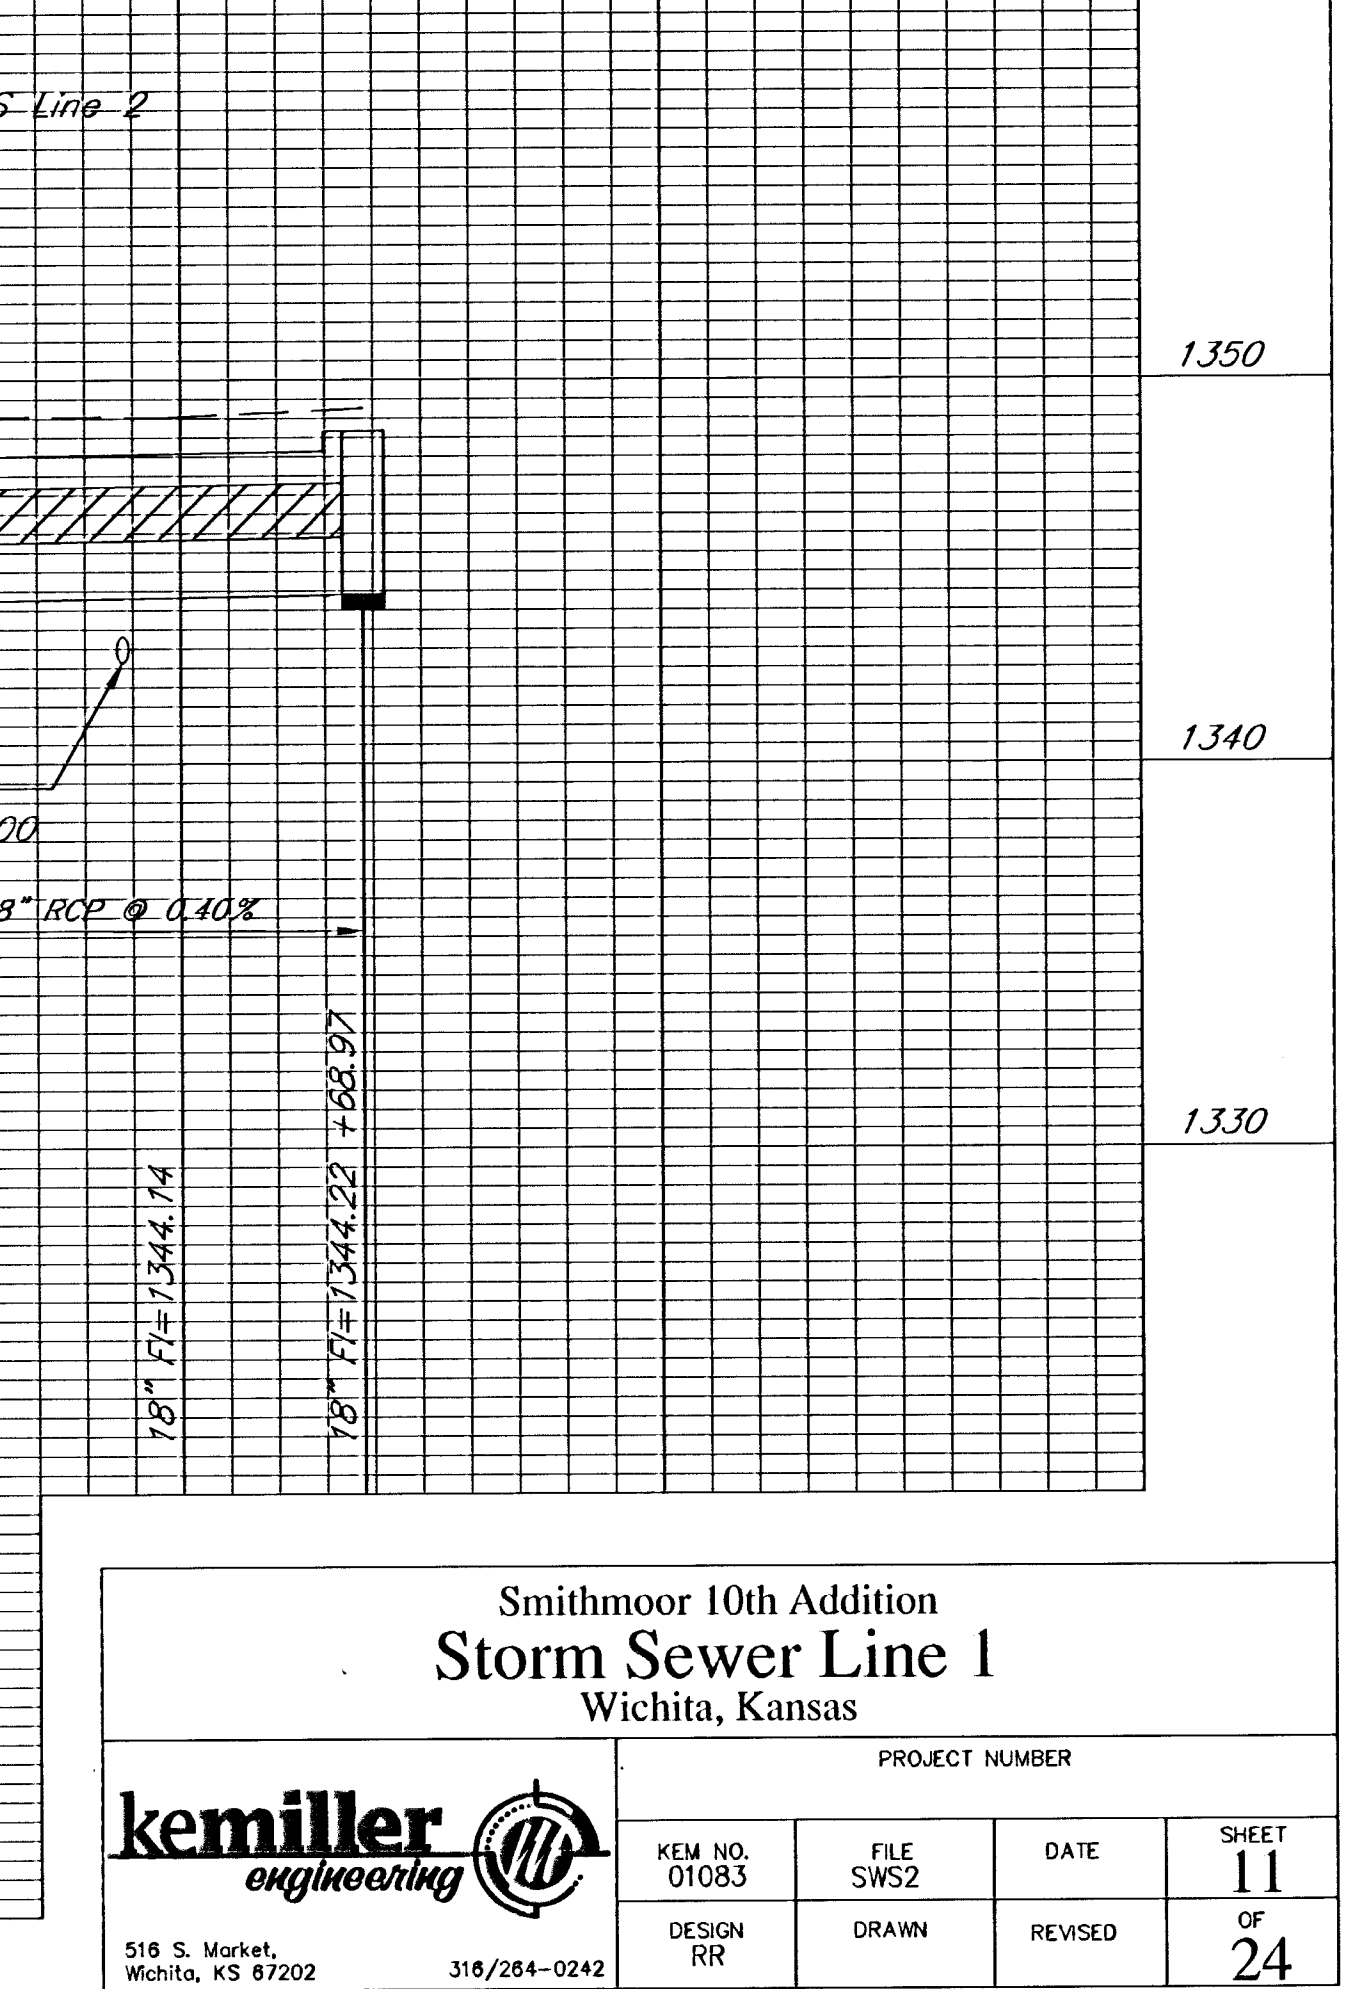
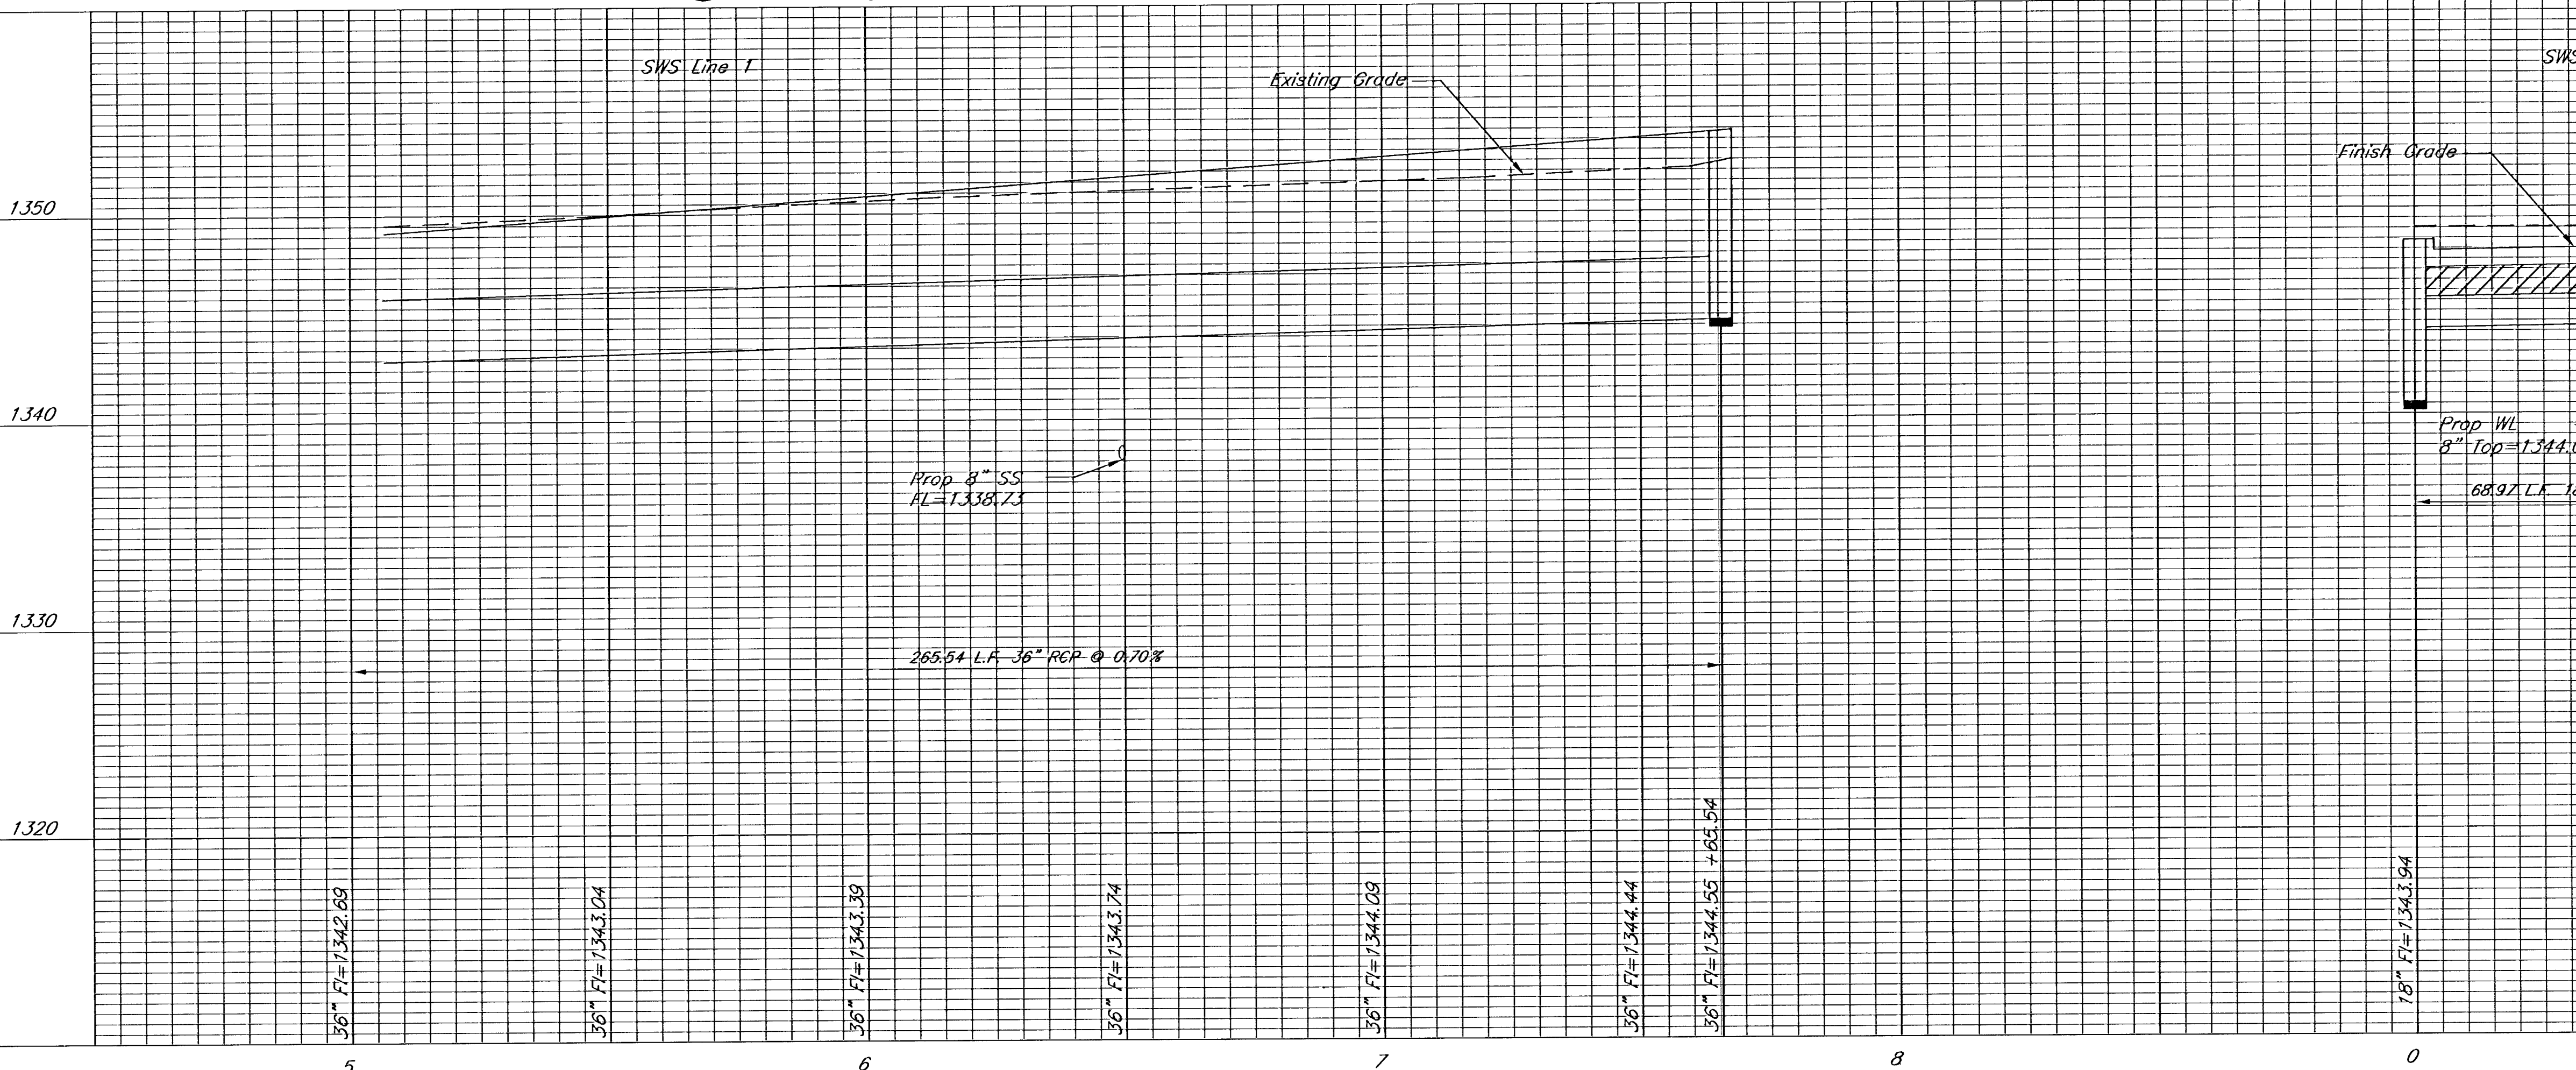
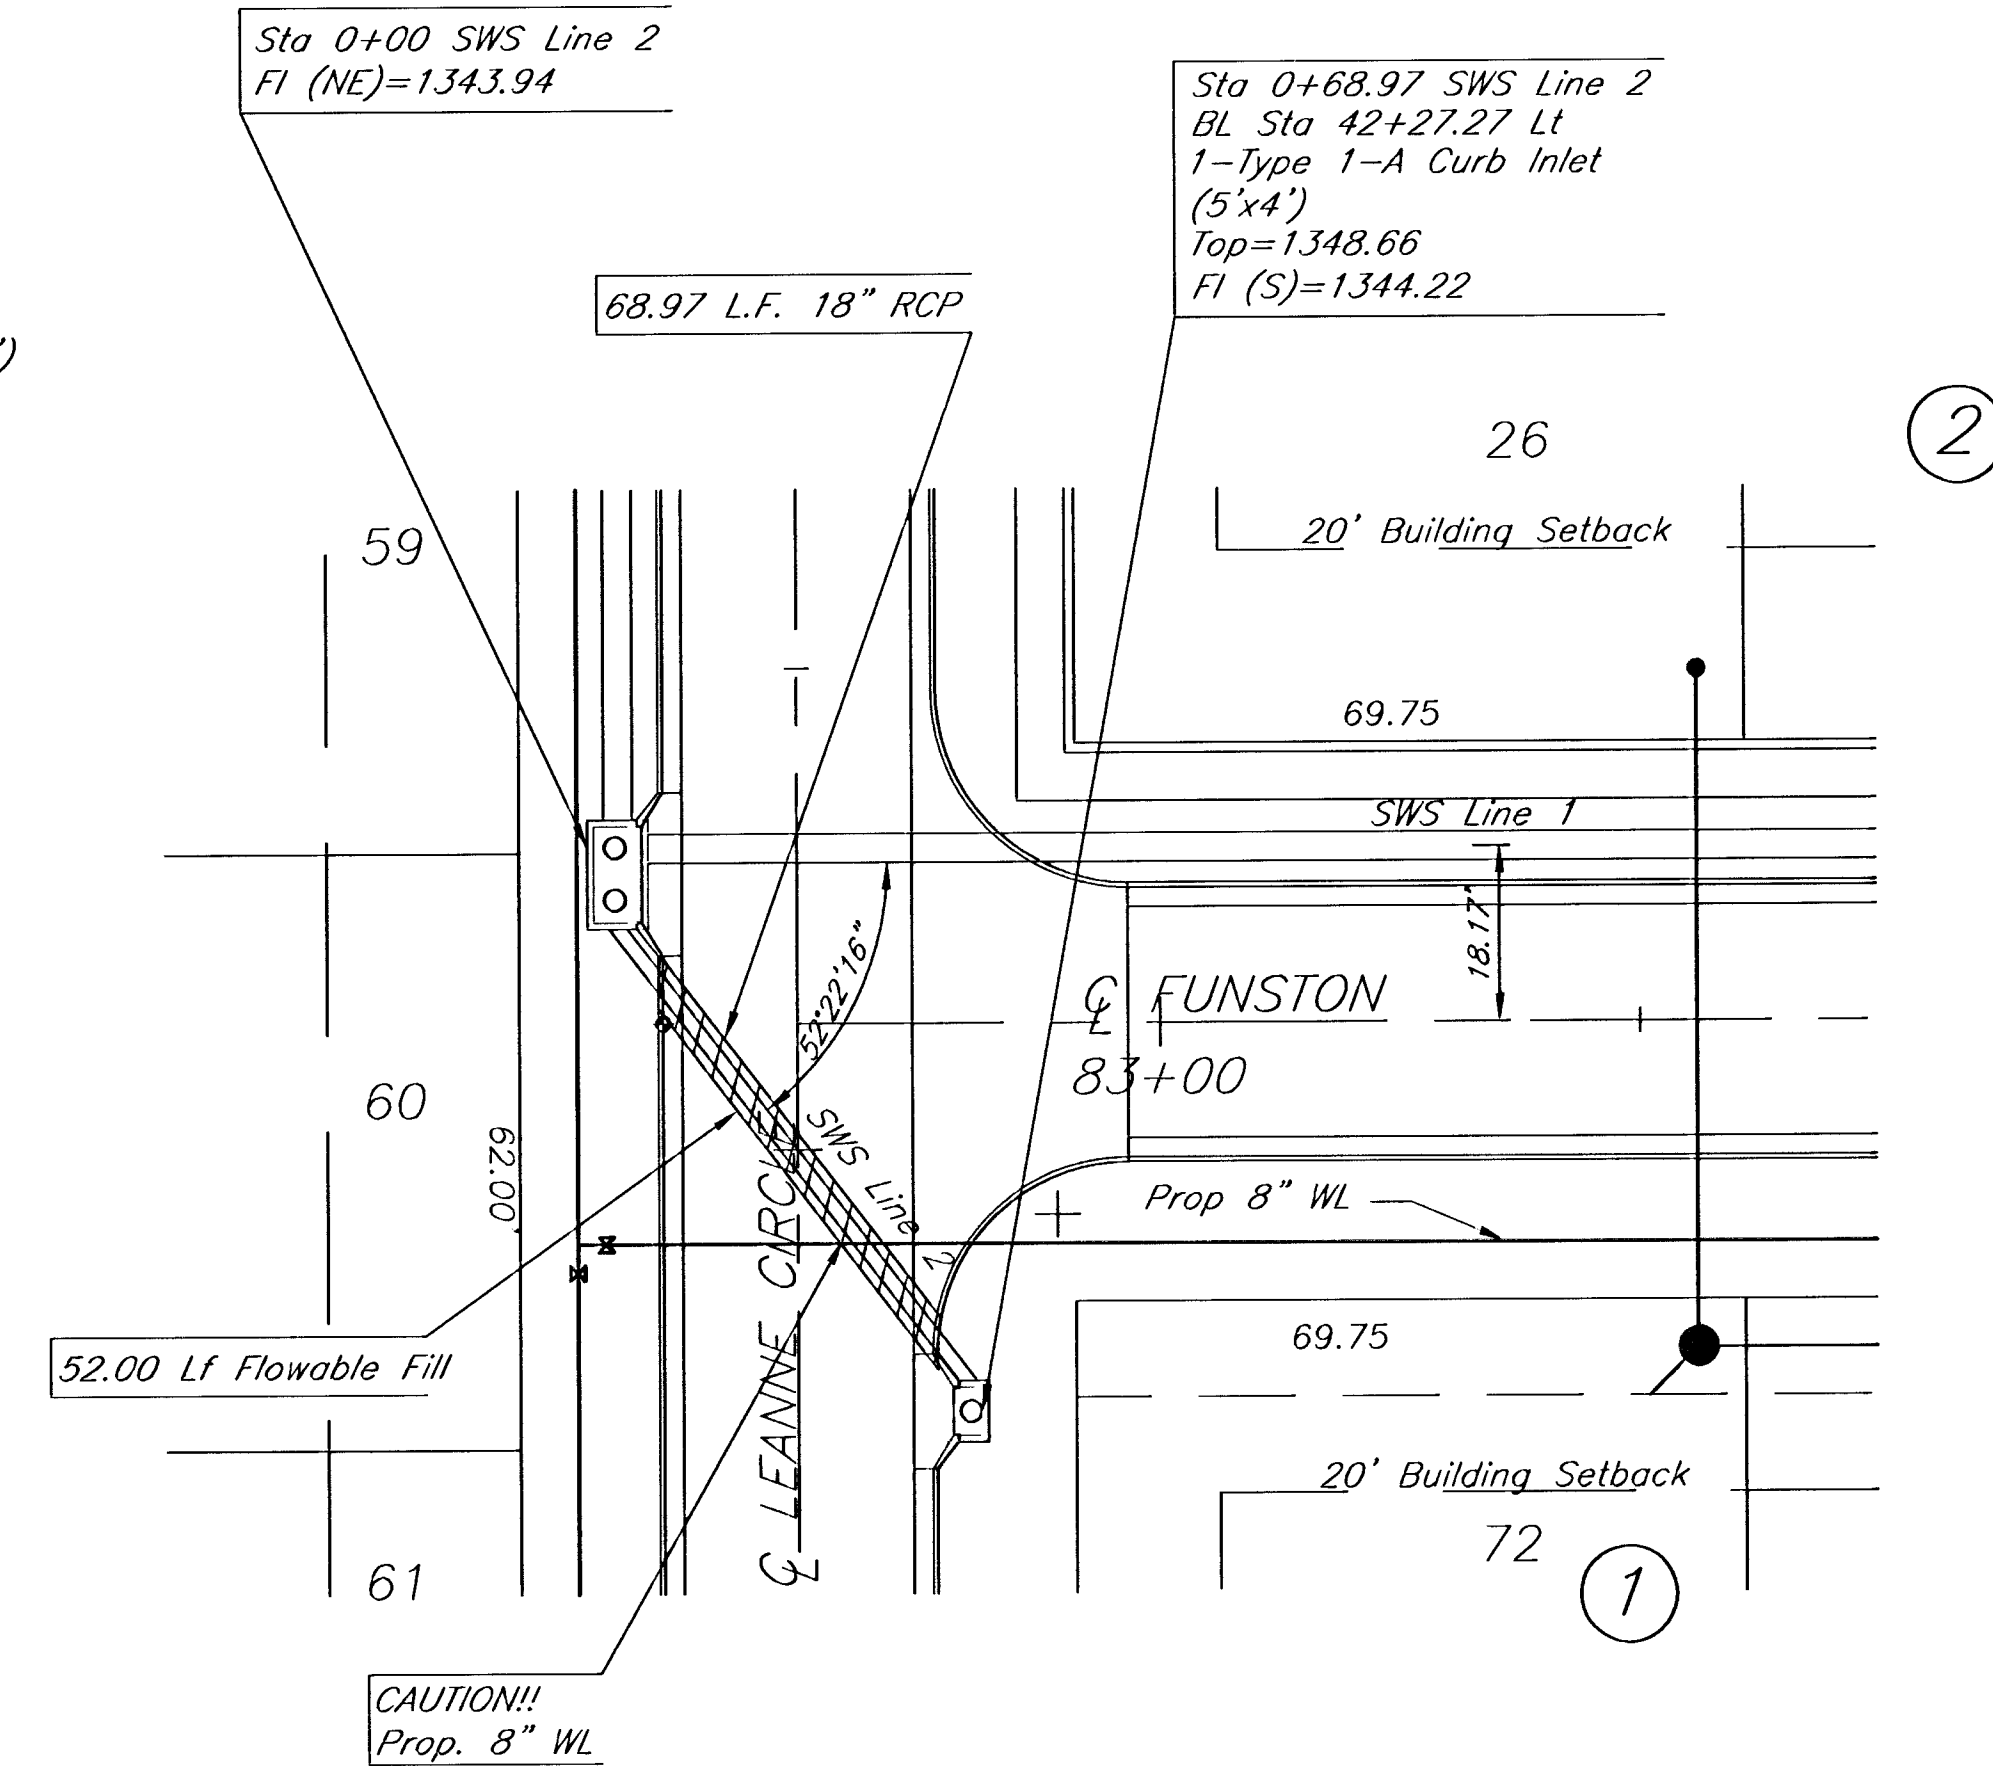
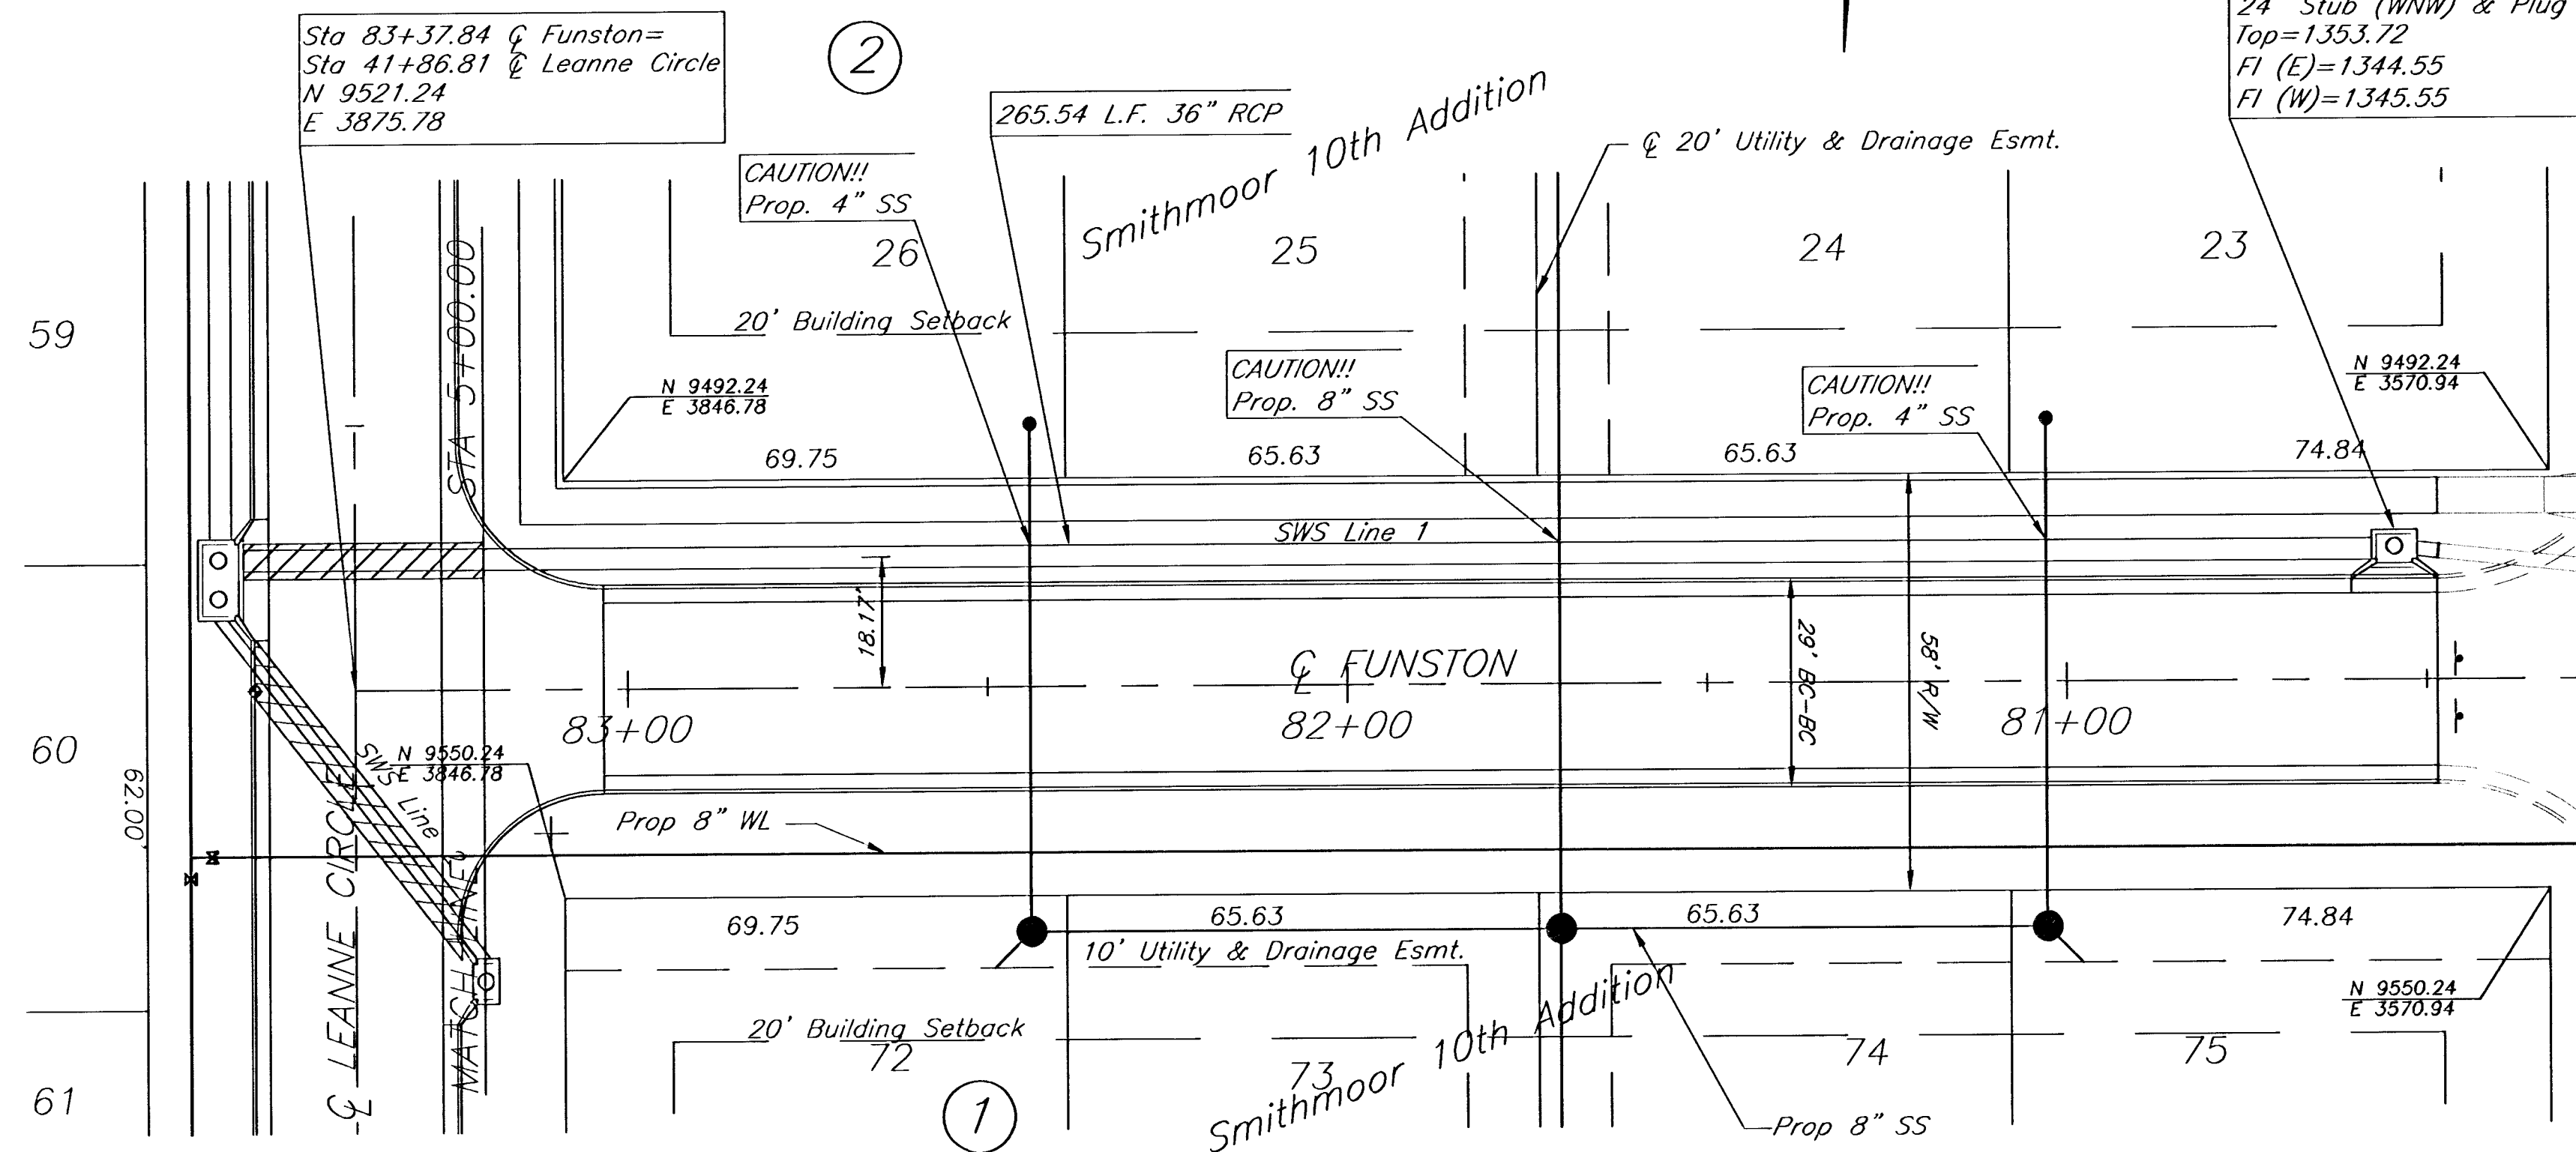


BENCHMARKS:

BM#1 City disc on the SW corner traffic signal base on the NE corner of the intersection of Harry St. and Greenwich Rd.
Elev. = 1343.49 USGS

BM#2 "C" cut on the SW corner of the N. Headwall at the east end of pond on the W. side of Greenwich Rd., approx. 1000' S. of Harry St.
Elev. = 1341.87 USGS

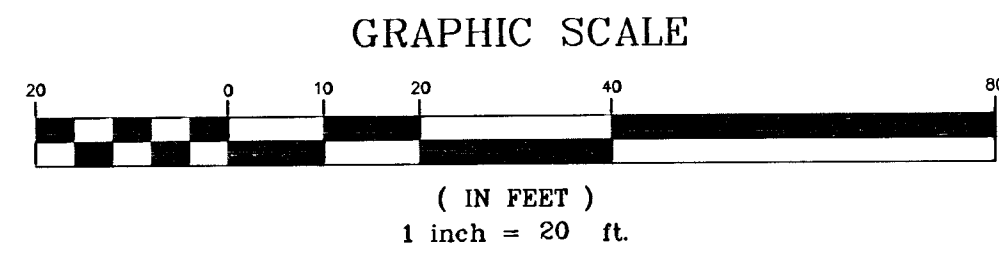

Smithmoor 10th Addition
Storm Sewer Line 1
Wichita, Kansas

kemiller engineering

PROJECT NUMBER			
KEM NO. 01083	FILE SWS2	DATE	SHEET 11
DESIGN RR	DRAWN	REVISED	OF 24

518 S. Market, Wichita, KS 67202 316/264-0242