



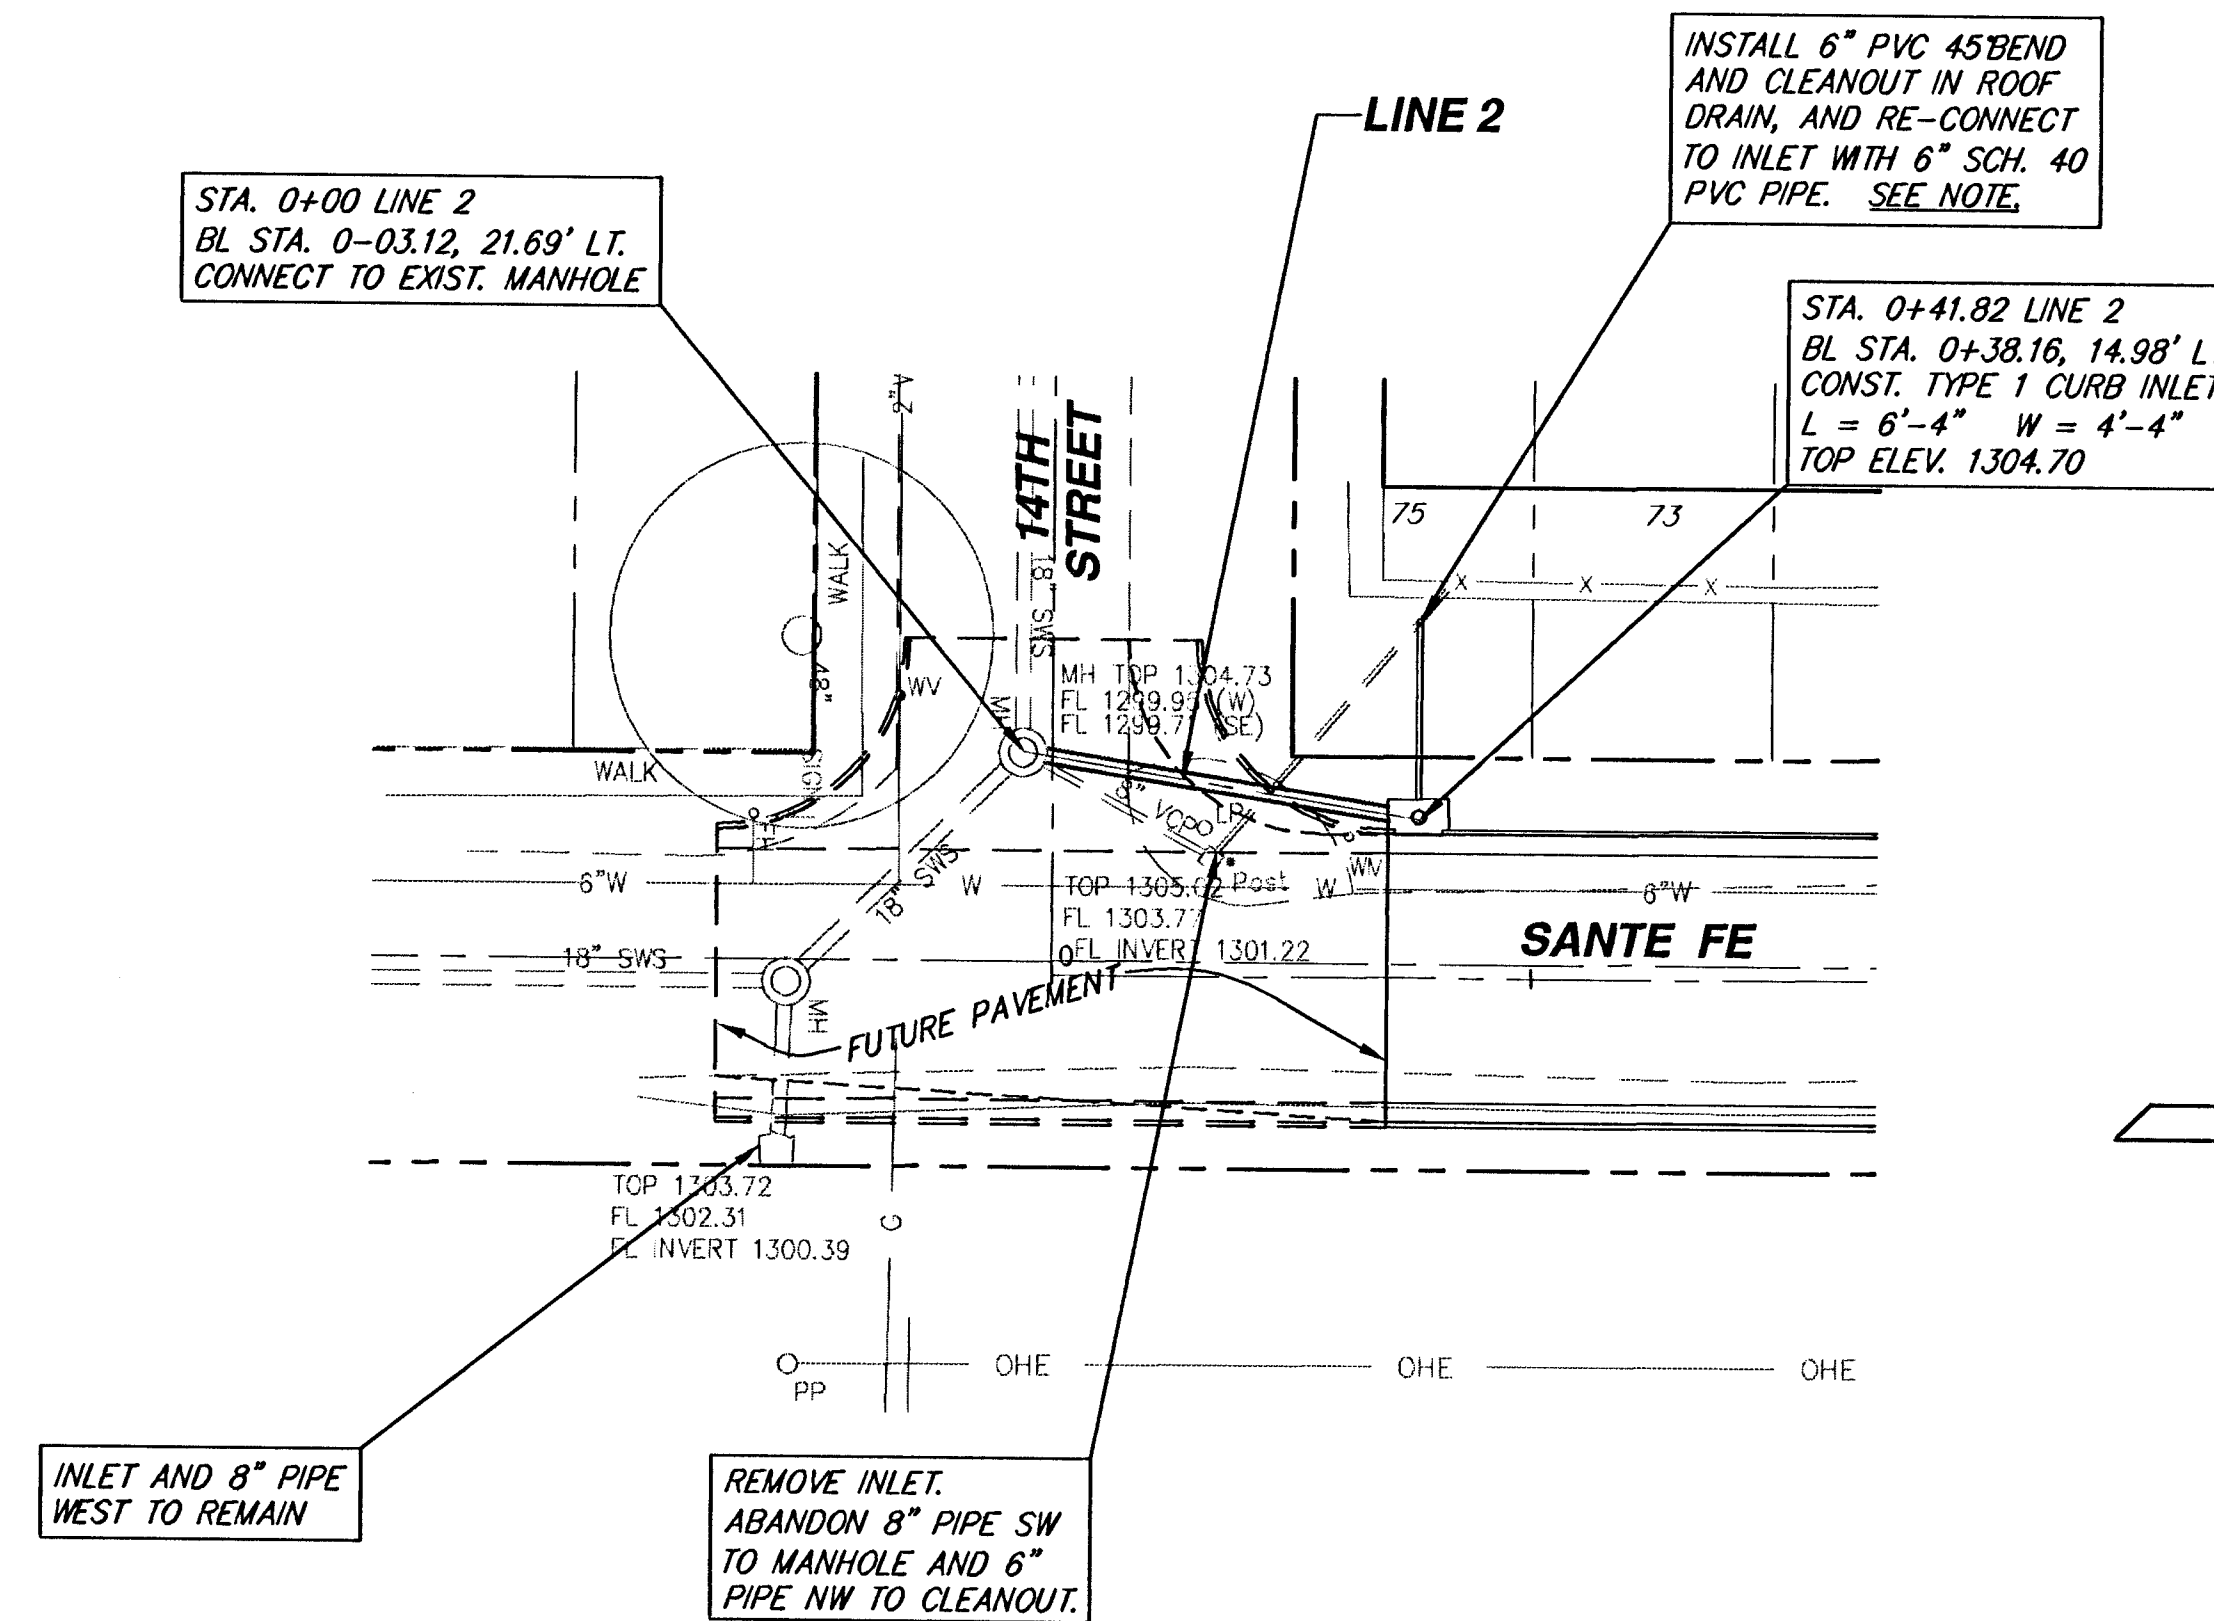

NOTE:
CONNECTION OF ANY ROOF DRAIN TO THE STORM SEWER REQUIRES A PERMIT FROM THE OFFICE OF CENTRAL INSPECTION.

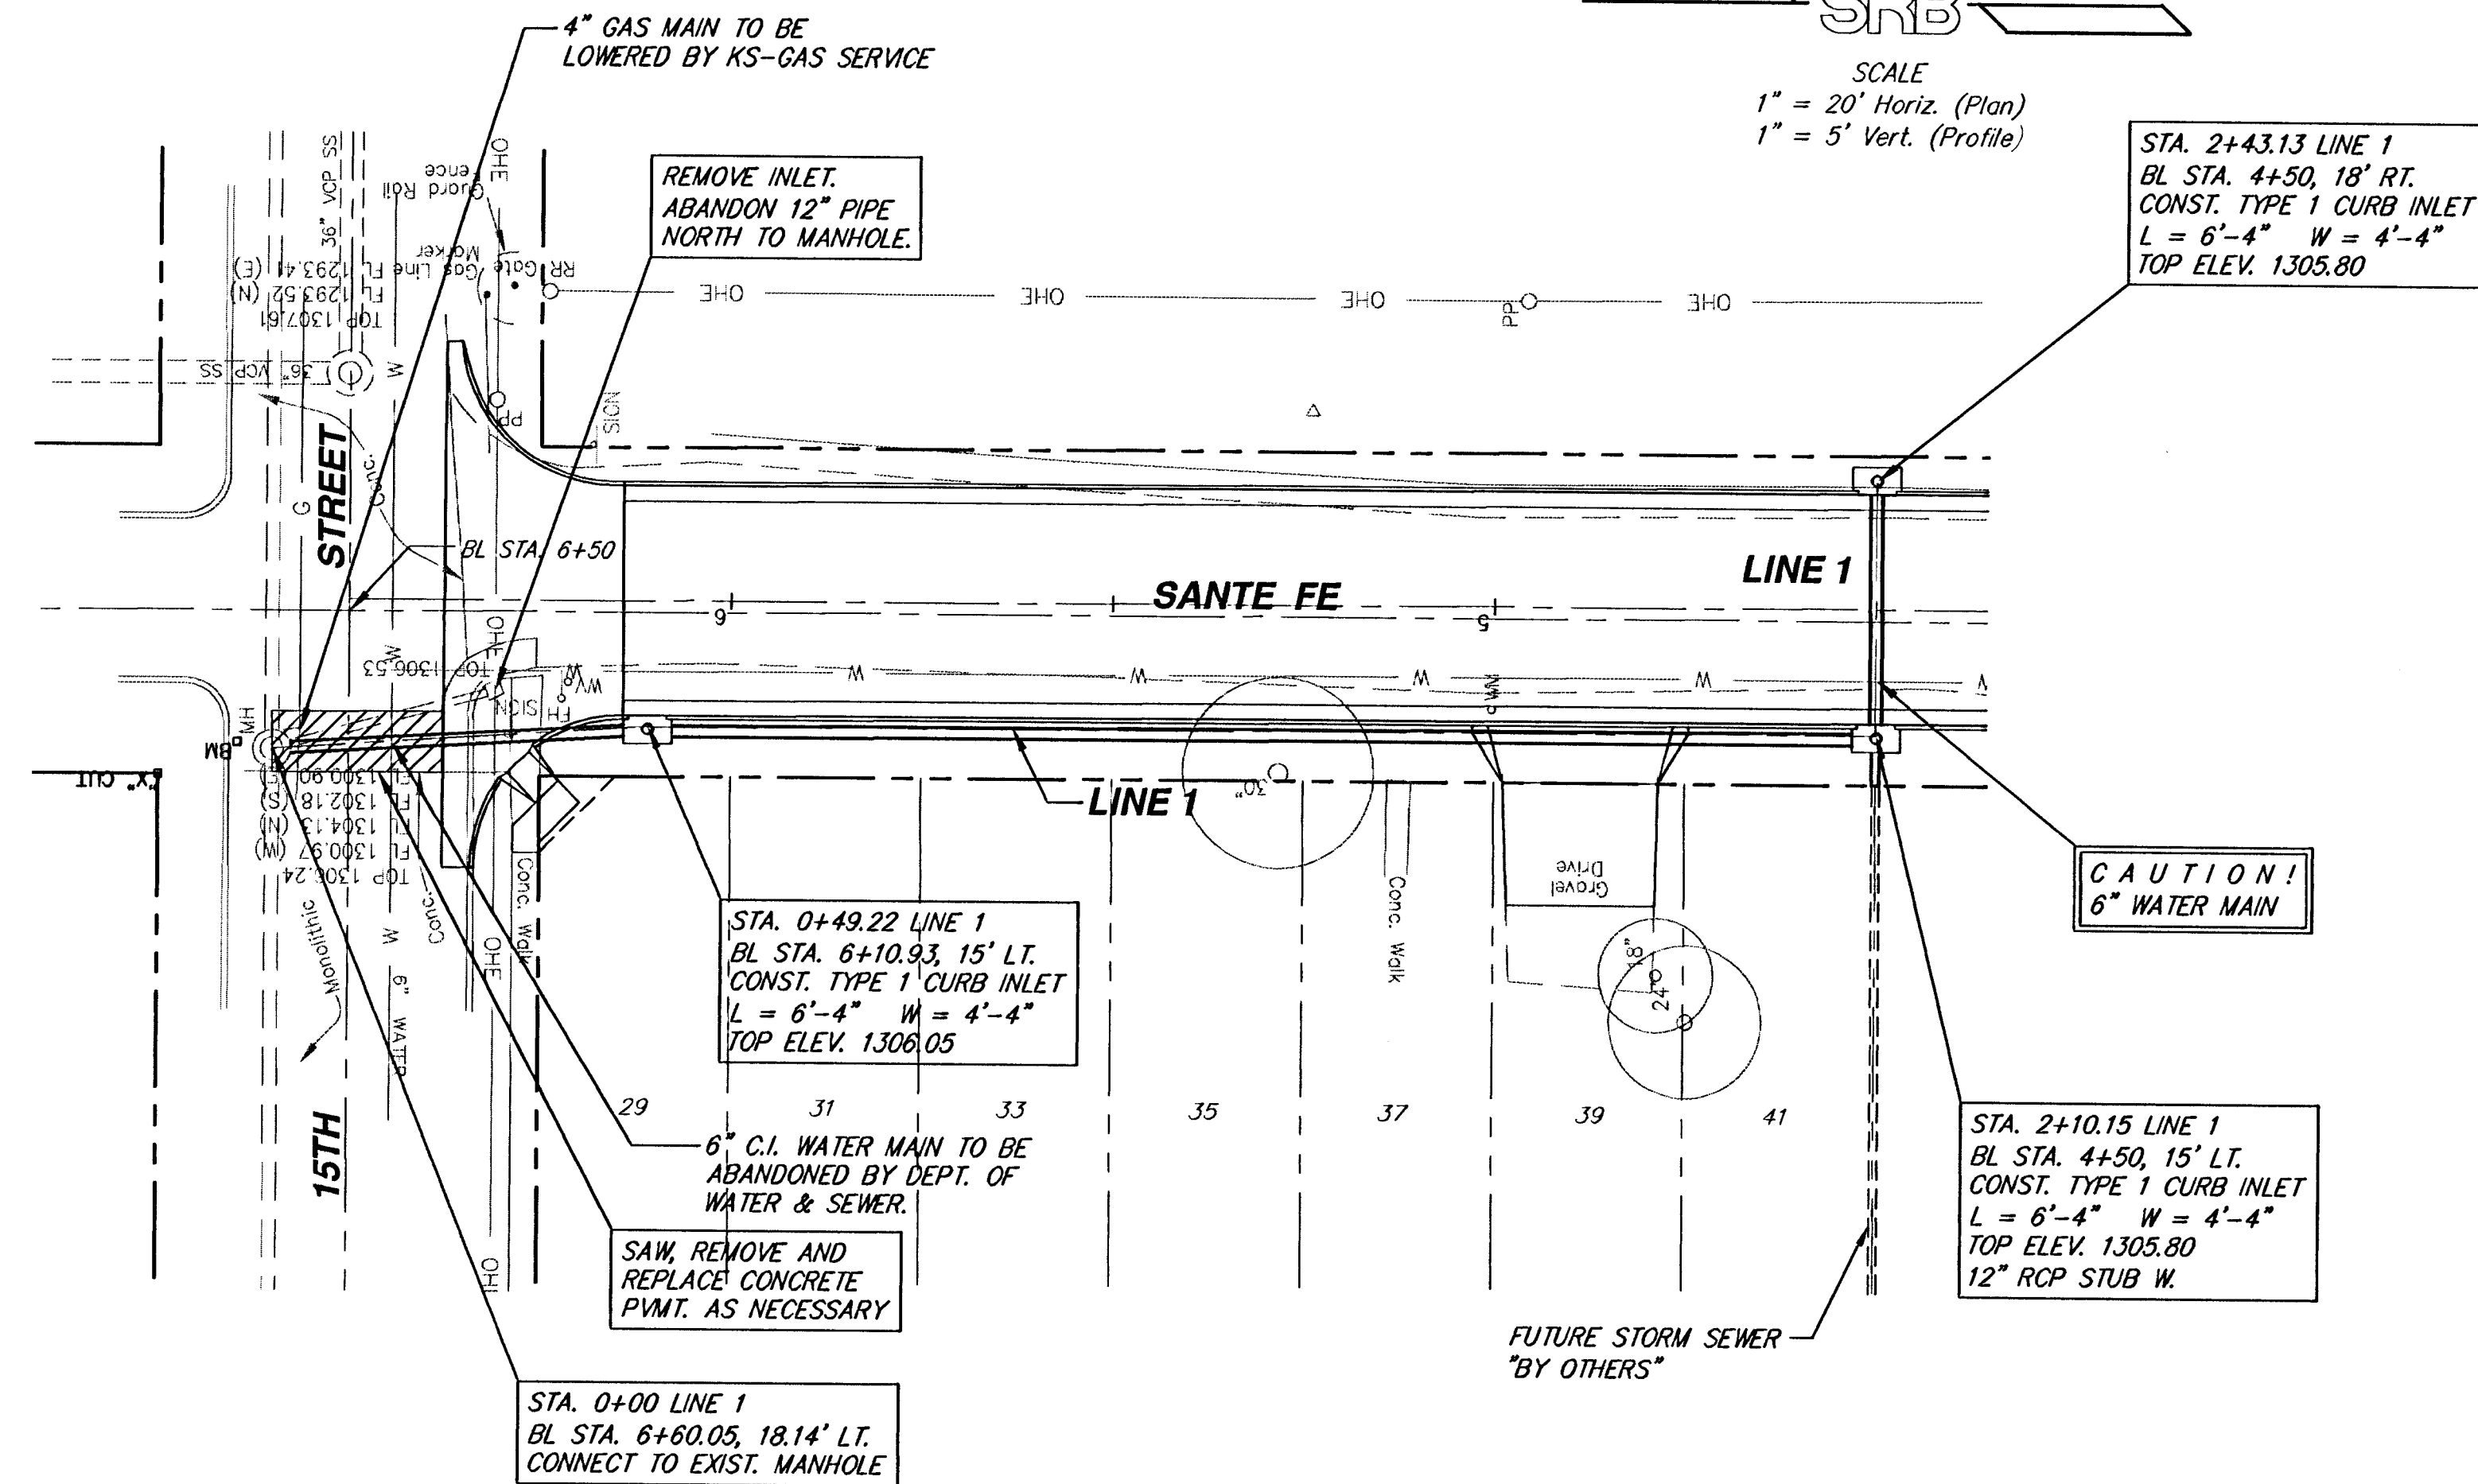