
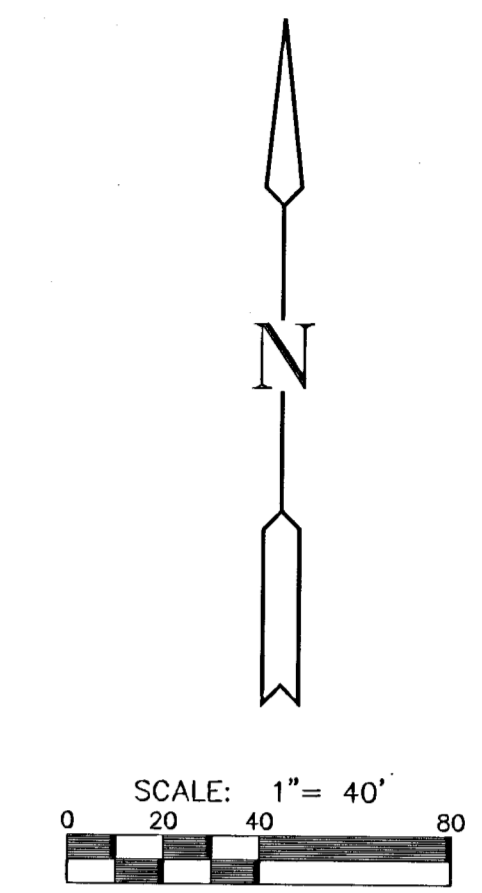


**WOODLAND LAKES COMMUNITY CHURCH
PRIVATE 6" FIRE SERVICE
PRIVATE 4" DOMESTIC WATER
PLAN & PROFILE**

CEDAR VIEW ADDITON

WOODLAND LAKES COMMUNITY CHURCH

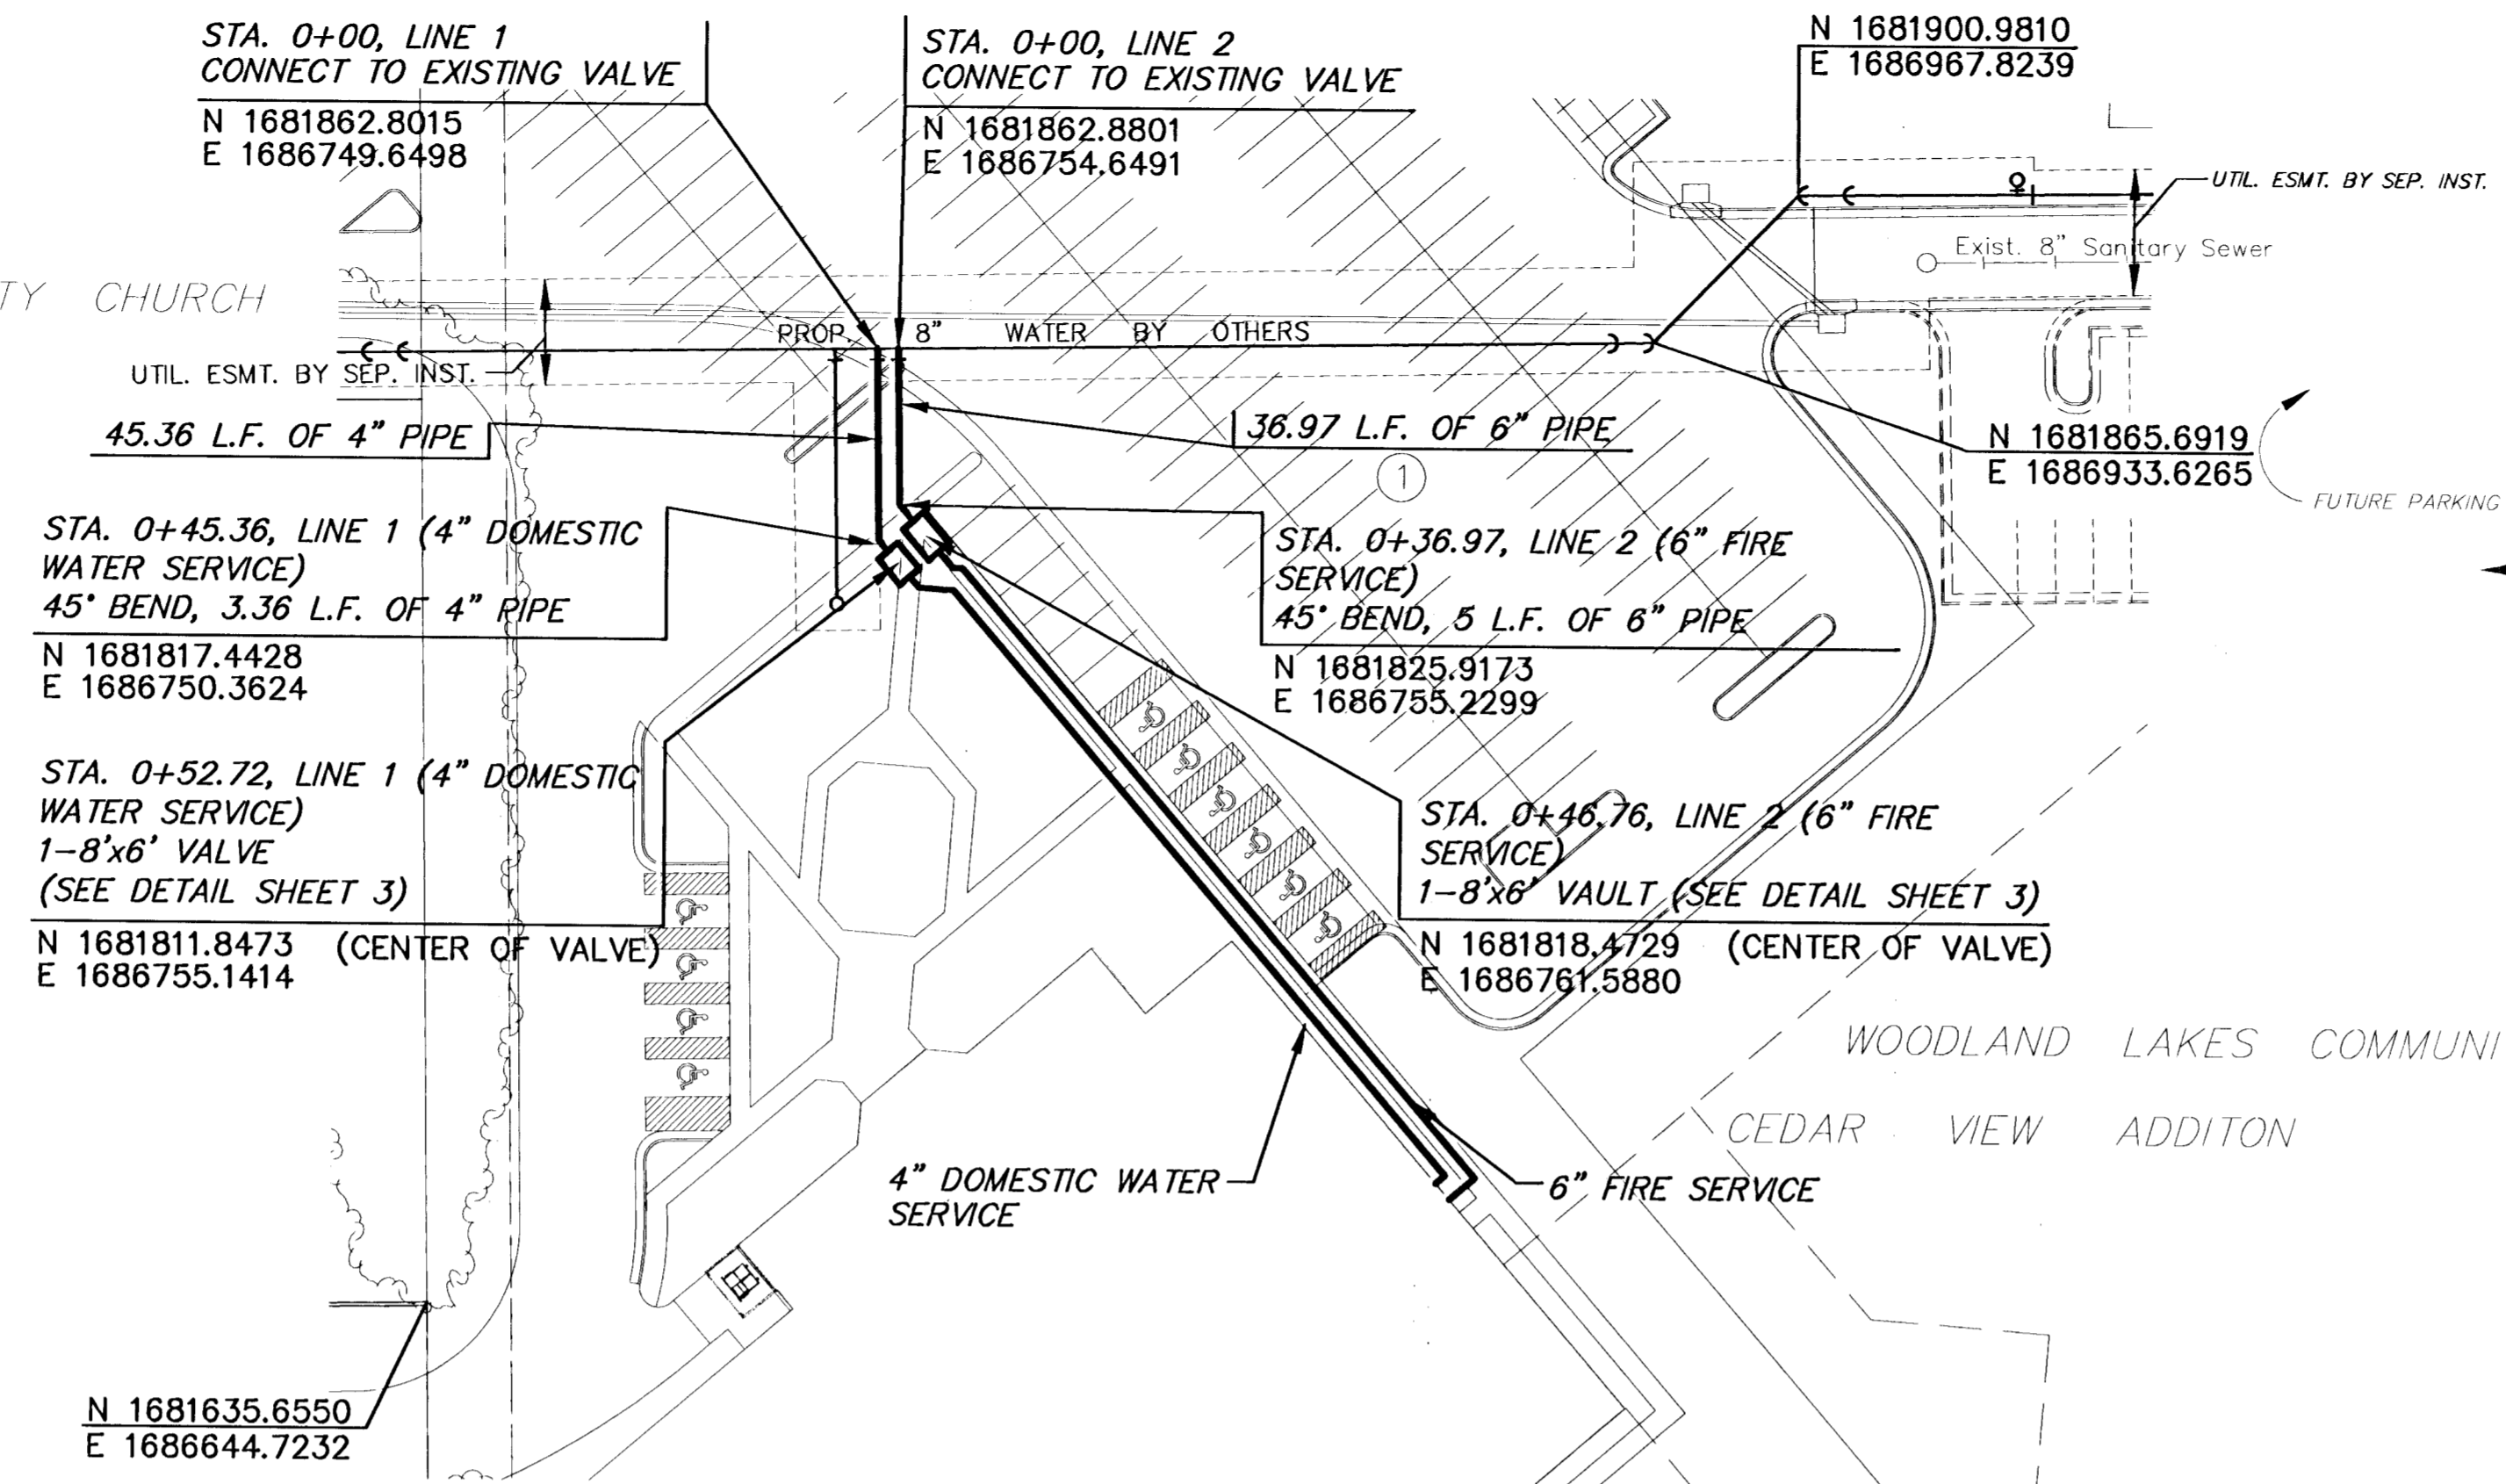

PLAN LINE 1 & 2
SCALE: 1"=40'

**PROFILE LINE 1
4" DOMESTIC WATER**
SCALE: HORIZ. 1"=40'
SCALE: VERT. 1"=5'

**PROFILE LINE 2
6" FIRE SERVICE**
SCALE: HORIZ. 1"=40'
SCALE: VERT. 1"=5'

