
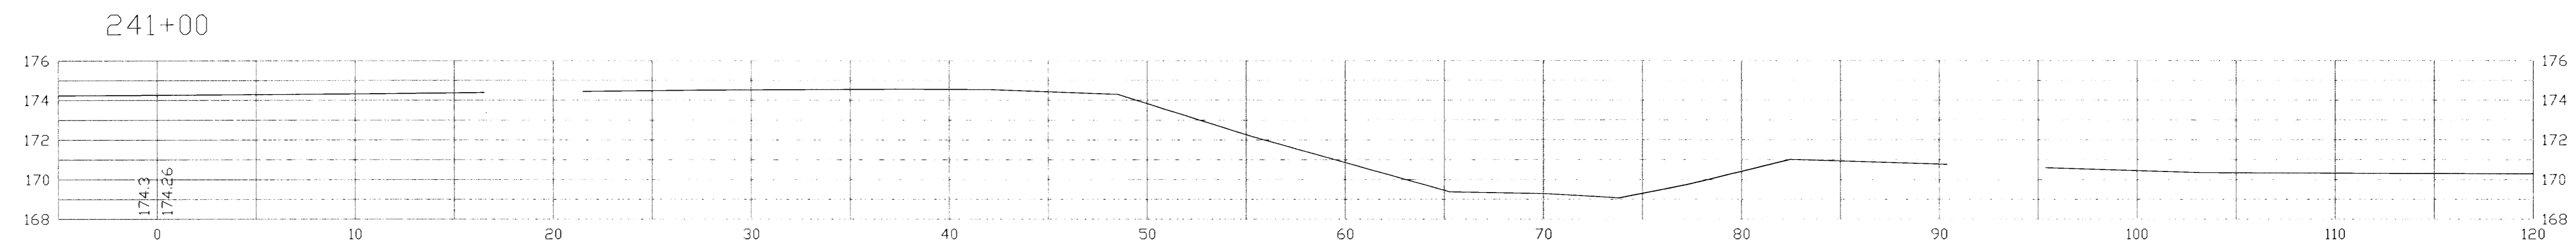
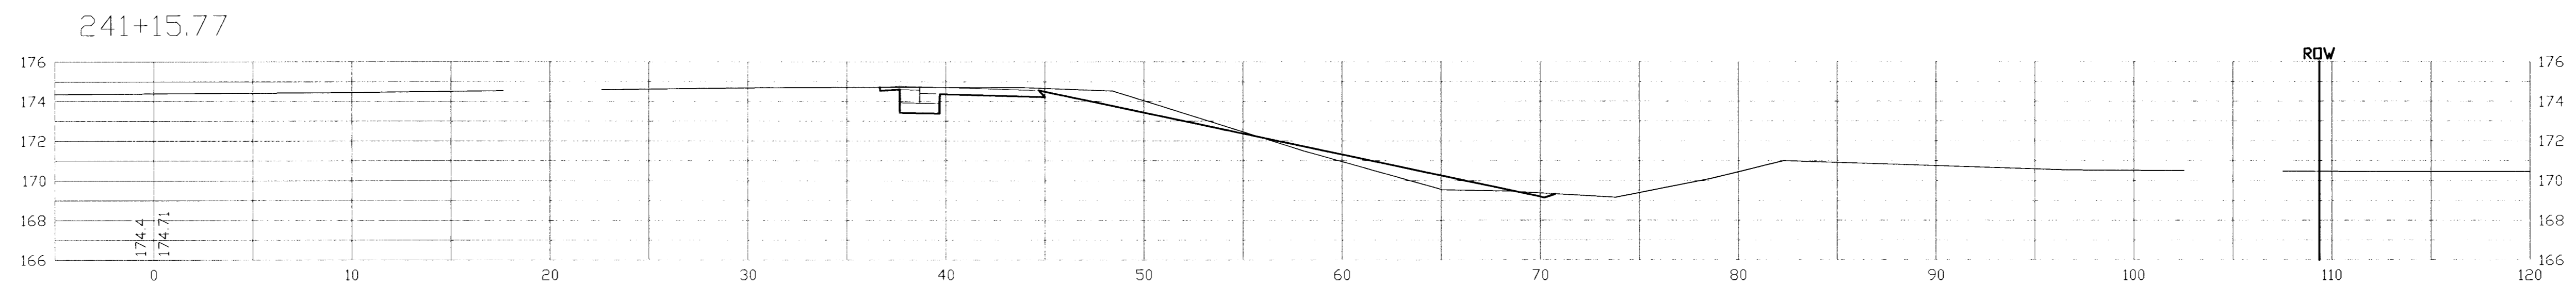
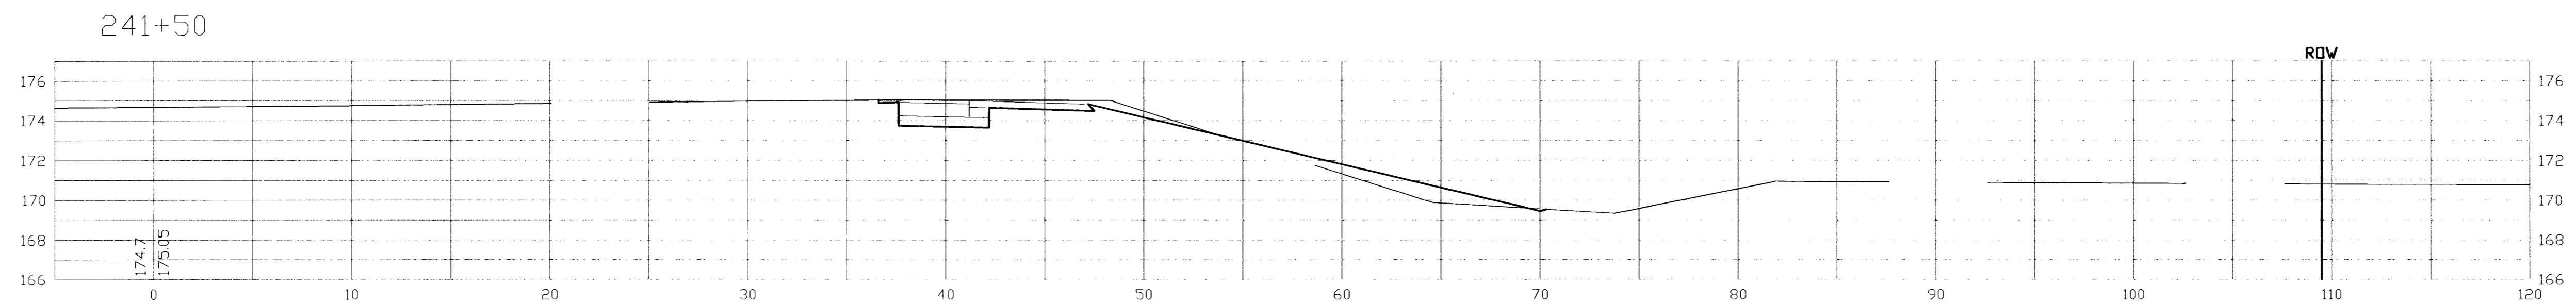
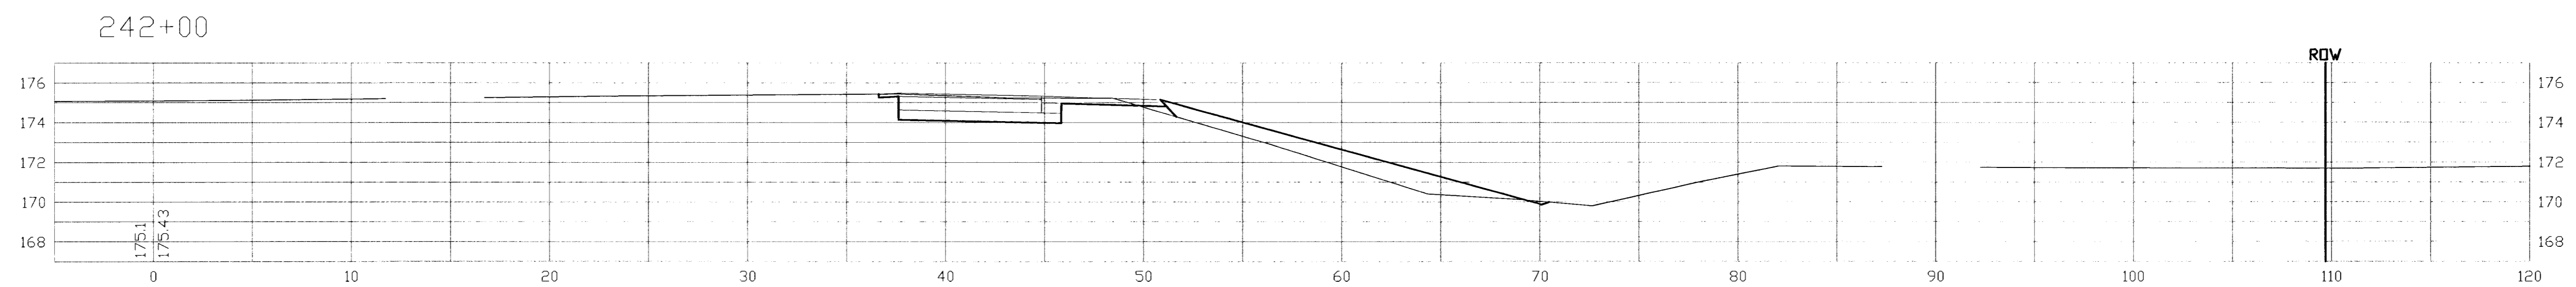
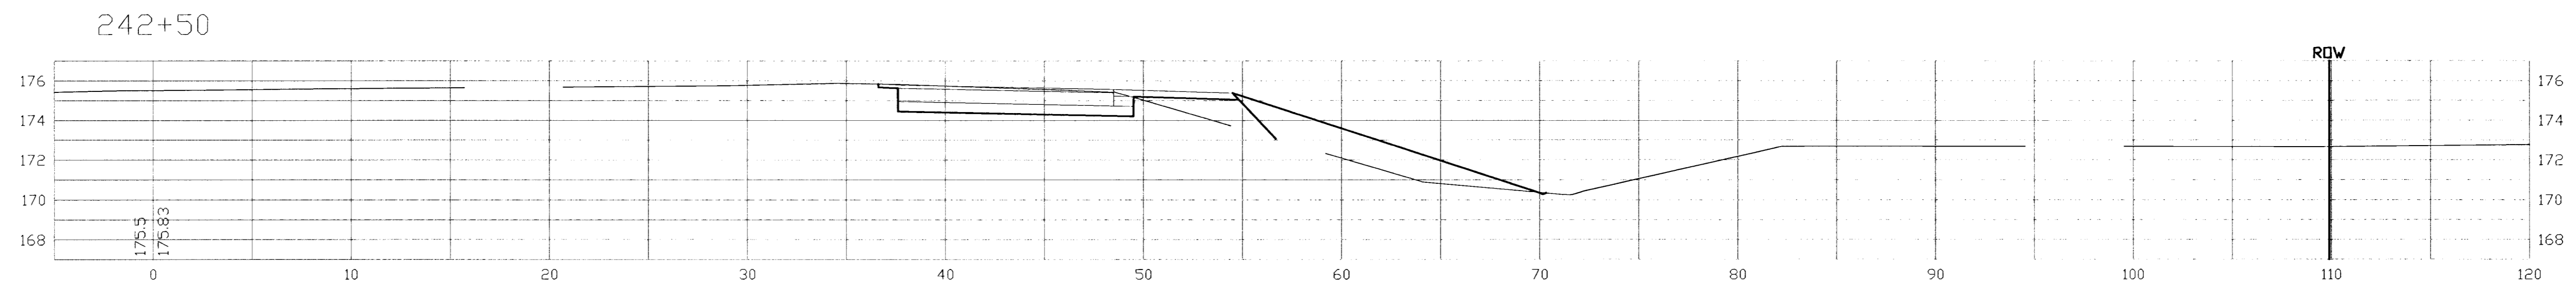


F:\ENG\KELLOGG\BRUNDELLOG\XSEC\XSEC01.dwg Thu Jun 21 04:49:17 2001

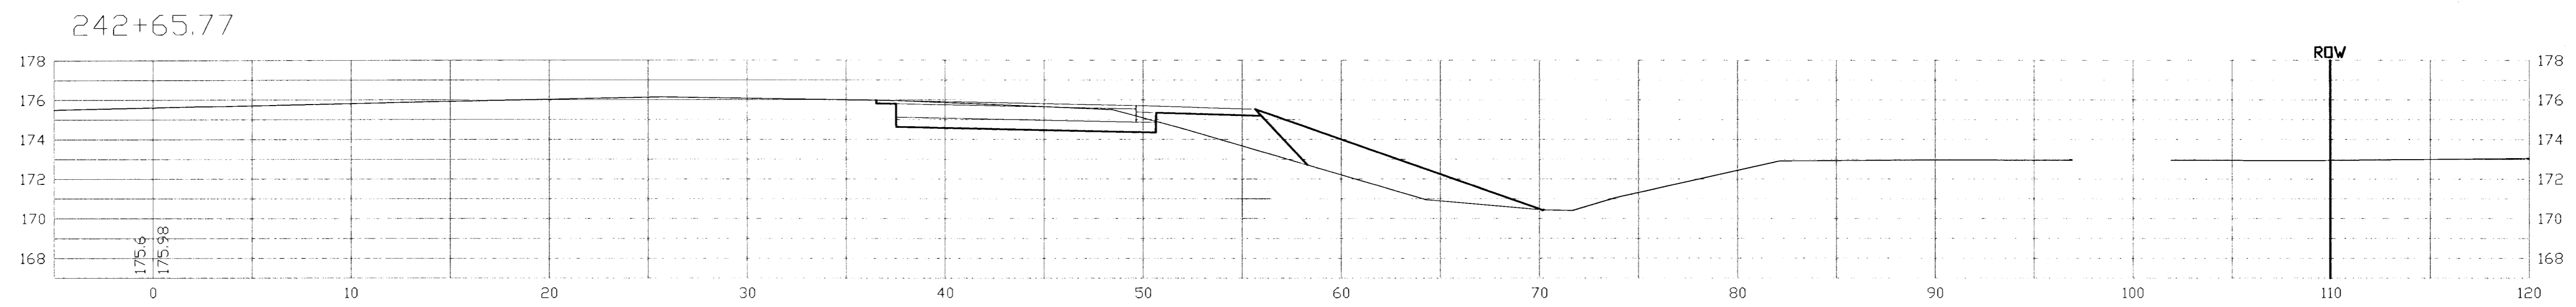

PROJECT NUMBER 472 76 245 83372		SHEET NAME XSEC01		ENGINEERING DIRECTORY F:\KELLOG GRXSEC	
DESIGN JFB	DRAWN TPV	APPROVED JFB	DATE MAY 01	SCALE 1:5	BAUGHMAN NO 01 01 E914

ONE KELLOGG PLACE 2ND ADDITION
CROSS SECTIONS
 KELLOGG AVE - DOWEL TO BRUNDIGE ROAD

BAUGHMAN COMPANY, P.A.
 ENGINEERING, SURVEYING, & PLANNING
 318-282-7271 • 315 ELLIS • WICHITA, KANSAS 67211

SHEET
 OF
38
 OF
46