




SERVICE BOX CONSTRUCTION/INSTALLATION DETAILS

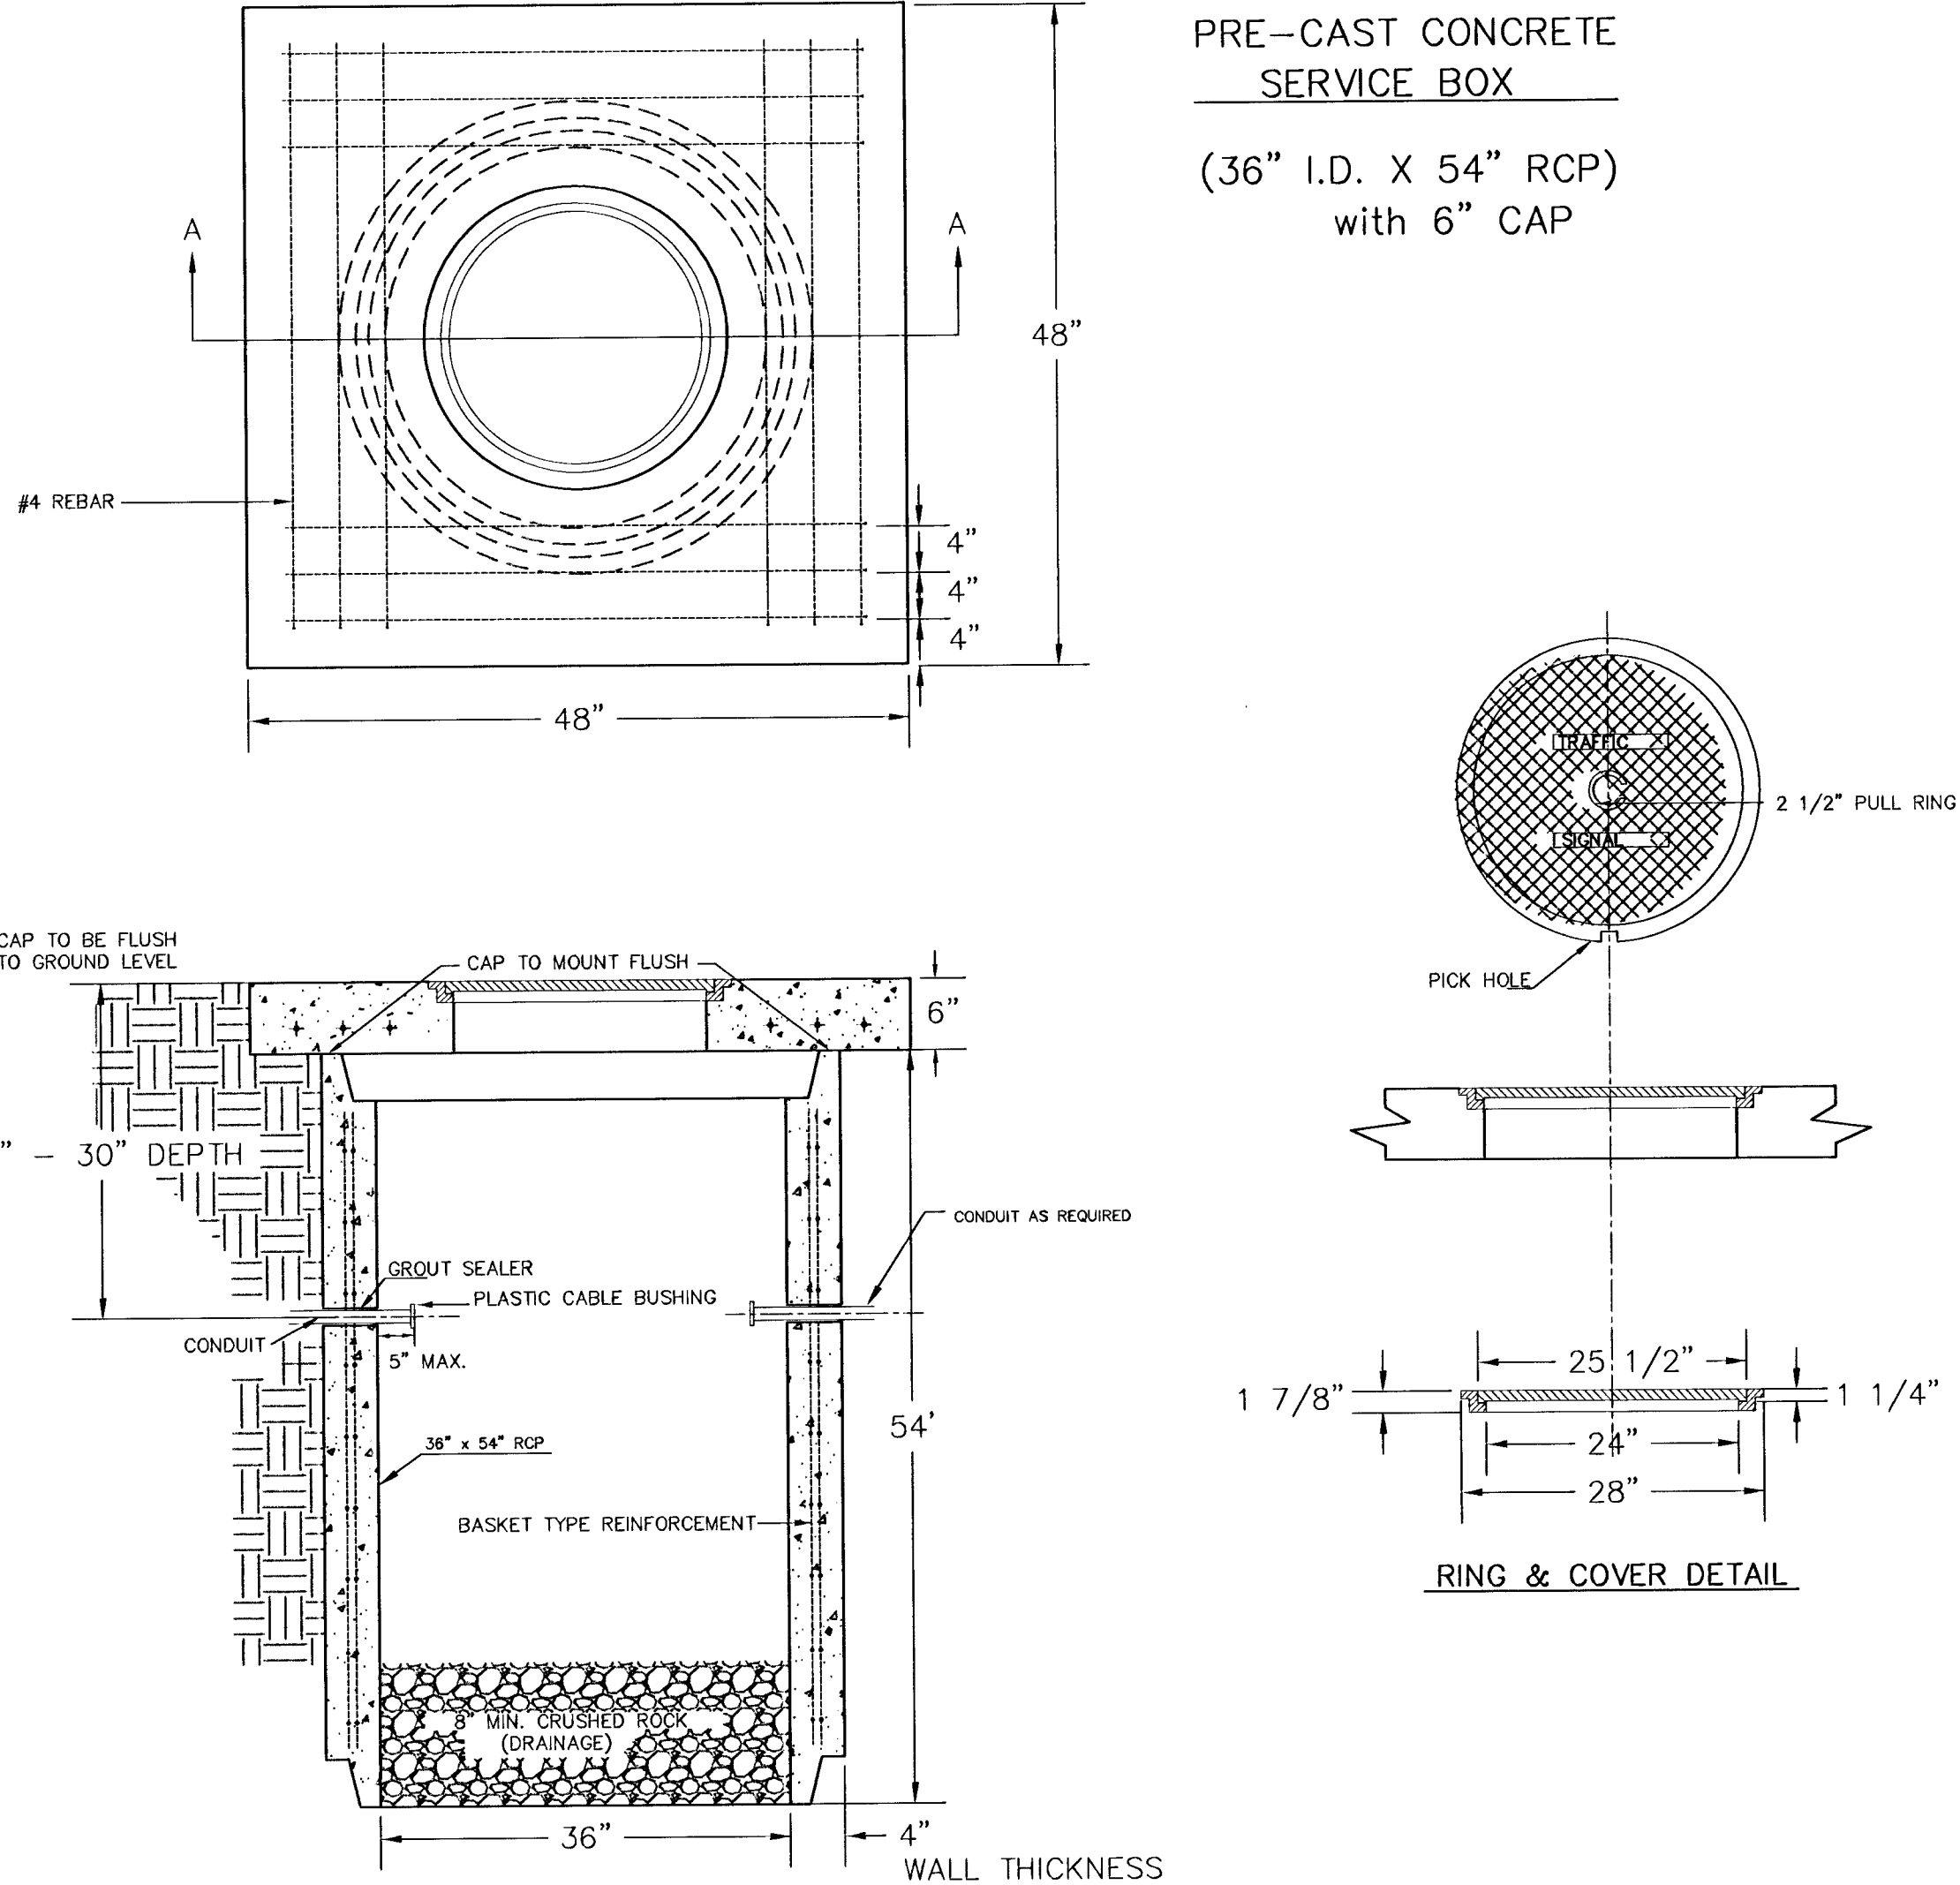


CONDUIT/DETECTOR WIRE INSTALLATION DETAILS

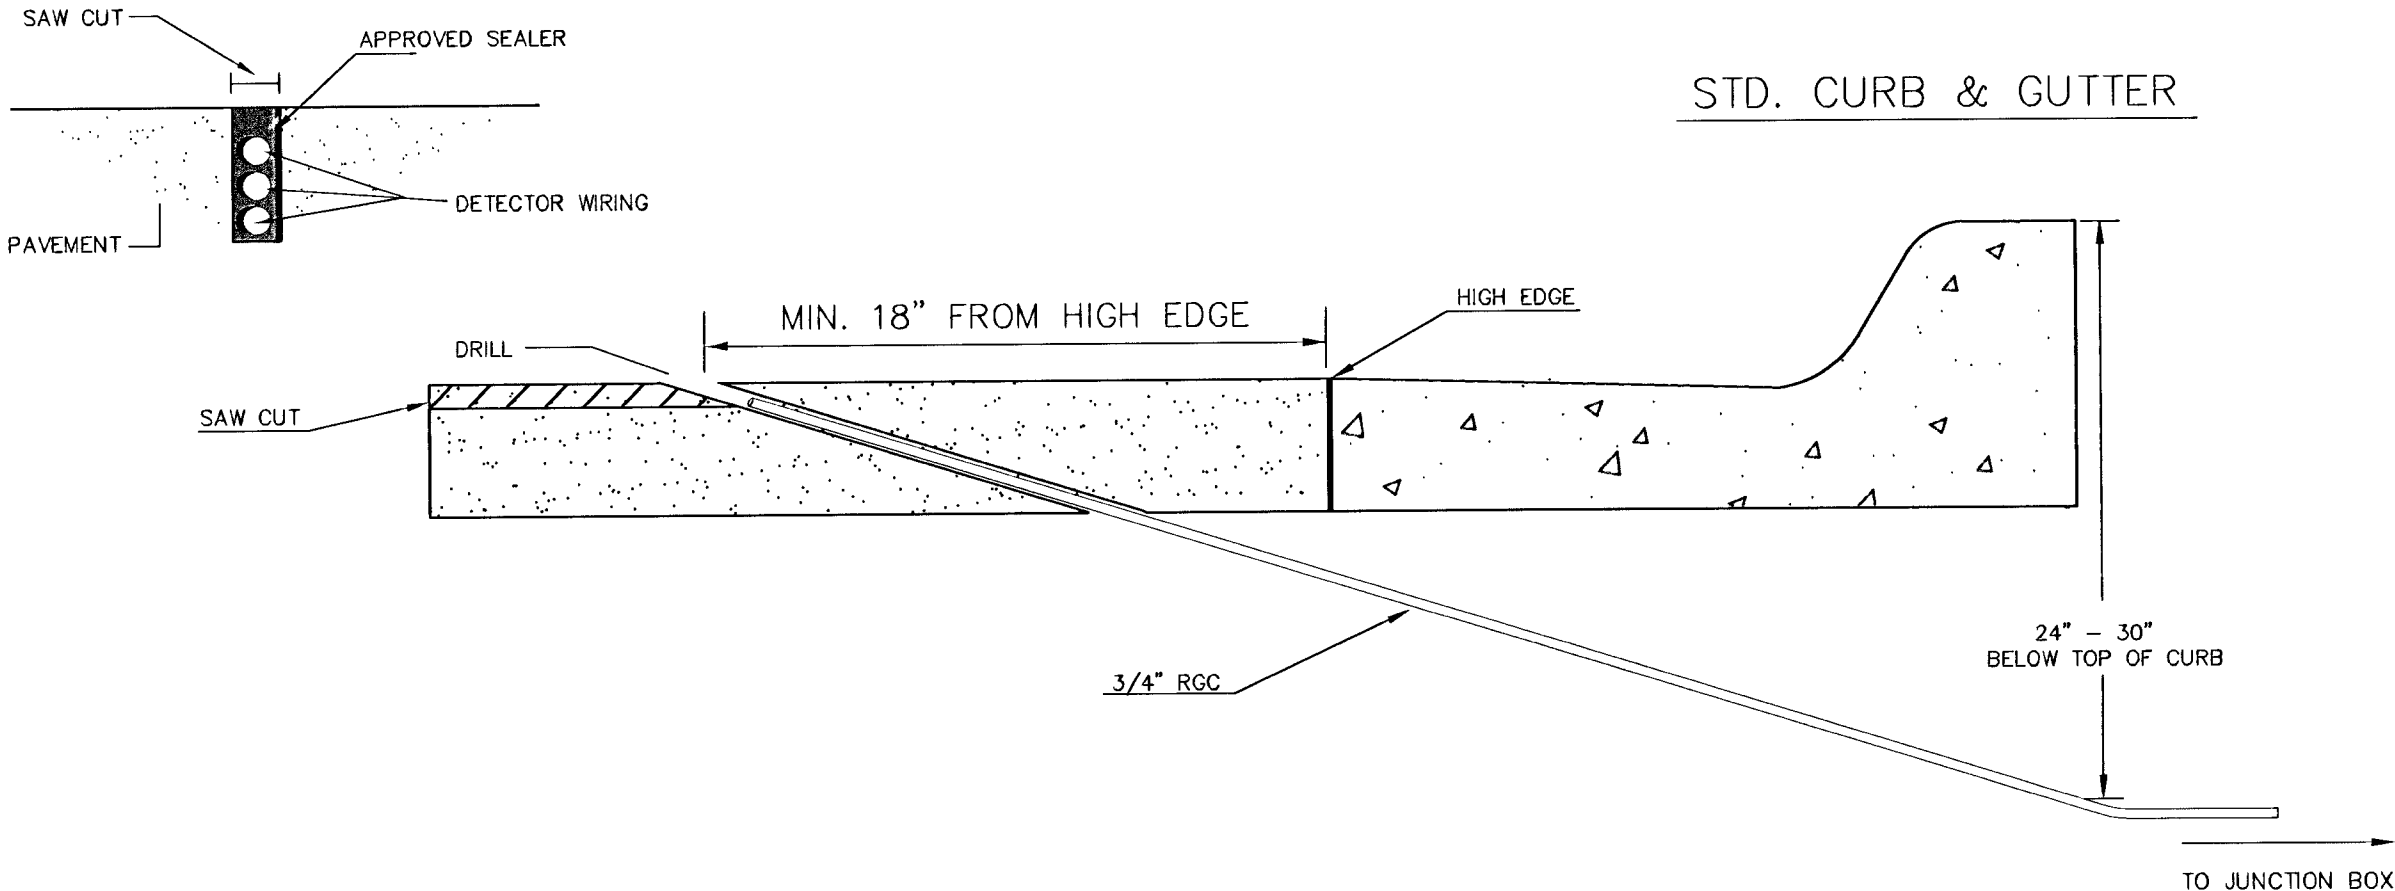

170 CONTROLLER PAD DETAILS

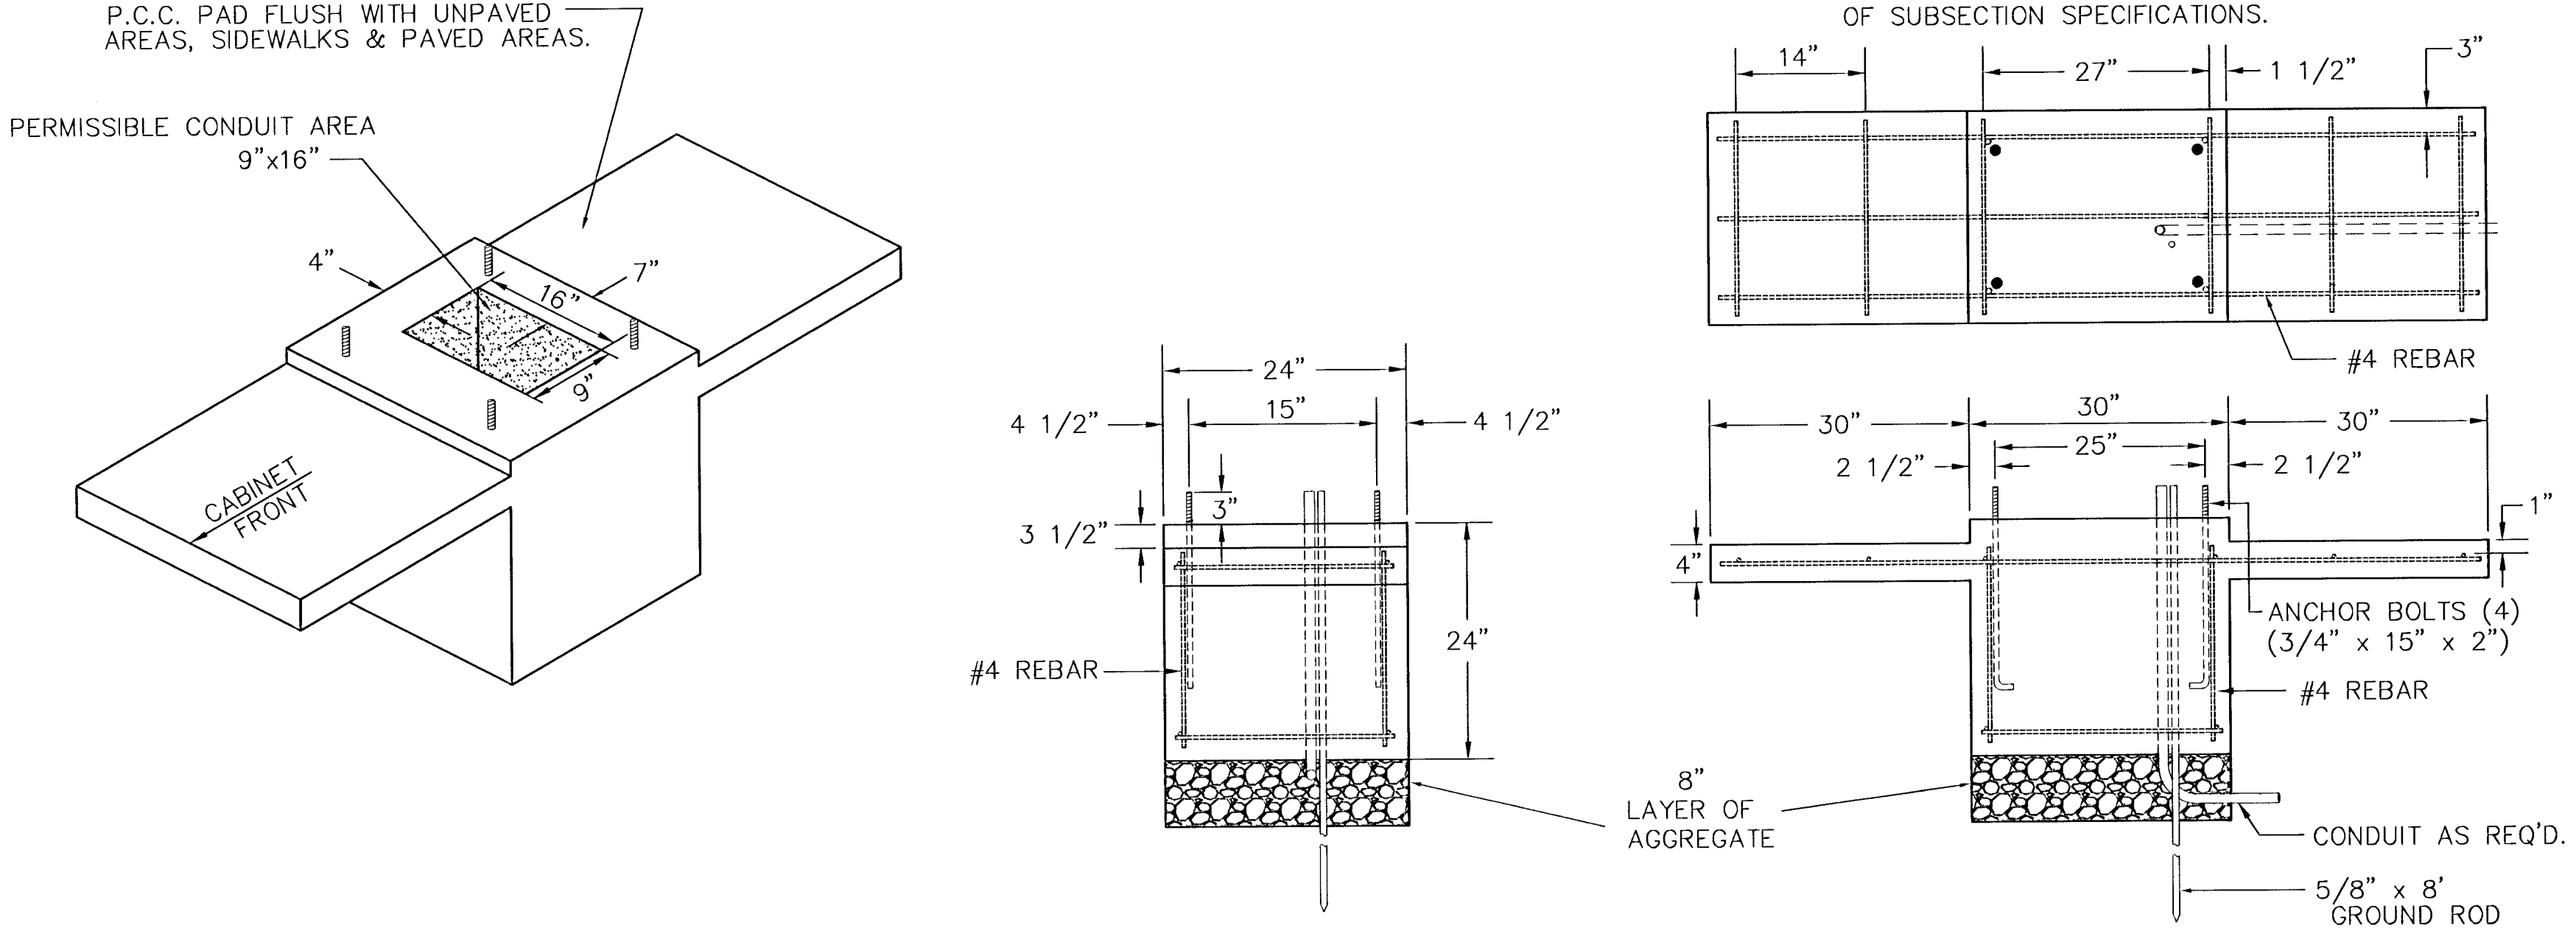

JUNCTION BOX DETAILS

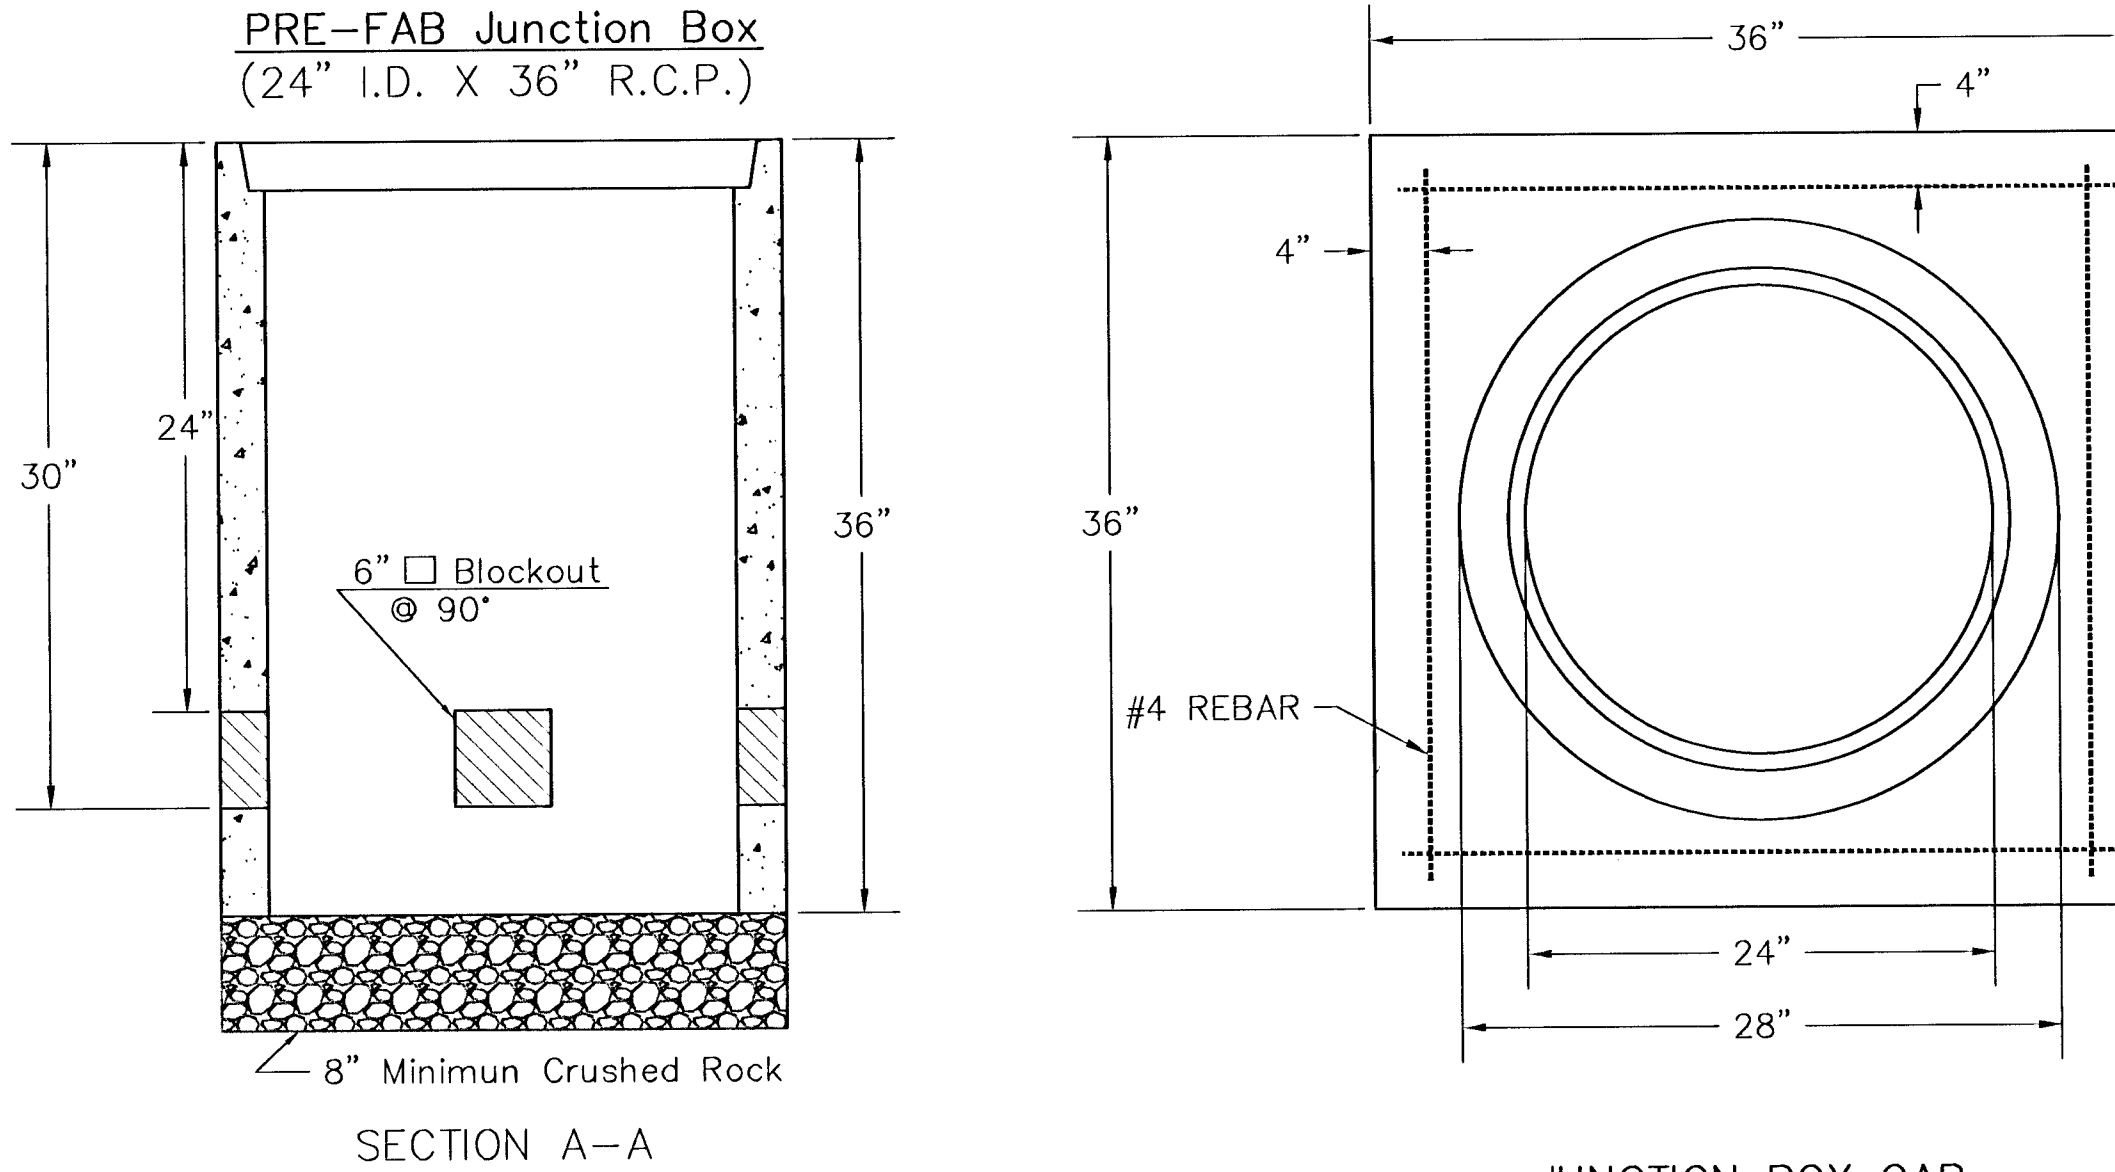

JUNCTION BOX CA

36" x 36" x 6"
TOP OF CAP TO BE FLUSH WITH
GROUND LEVEL.

**SEE SERVICE BOX INSTALLATION FOR RING & COVER DETAILS.

NOTES

SERVICE & JUNCTION BOX:

1. CONDUIT CONNECTION TO BE FLUSH TO WITHIN 5" OF INSIDE FACE OF SIDE WALL, CONDUIT TO DRAIN INTO SERVICE BOX.
2. CONDUIT CONNECTIONS TO SERVICE BOX SHALL BE TERMINATED WITH PLASTIC CABLE BUSHING.
3. CONDUIT SHALL BE SEALED WITH APPROVED SEALER AT INSIDE WALL FACE.
4. ALL SERVICE & JUNCTION BOXES TO HAVE 8" OF CRUSHED ROCK.

TRENCHING

1. DEPTH TO BE 30" MINIMUM WITH ROCK & STUBBLE FREE BACKFILL TO SERVE AS BEDDING MATERIAL. MAINTAIN MINIMUM CONDUIT DEPTH IN TRENCH.
2. BACKFILL TO BE COMPACTED IN 6" LOOSE LIFTS BY HAND OR MECHANICAL TAMPING TO A 95% STANDARD DENSITY.

CONDUIT

1. SLOPE CONDUIT TO DRAIN AS DIRECTED BY THE ENGINEER.
2. 3" RIGID STEEL CONDUIT BTWN. SERVICE BOXES.
 1 1/4" " " " BTWN. SERVICE & JUNCTION BOXES.
 3/4" " " " BTWN. JUNCTION BOXES.
 3/4" " " " BTWN. JUNCTION BOX & DETECTOR
 LOOP SAW CUT

[illegible]

PROJECT NUMBER 472-83370			SHEET NAME SB-DTL		ENGINEERING DIRECTORY F:\kelog gr\traffic	
DESIGN STAFF	DRAWN STAFF	APPROVED STAFF	DATE April 01	SCALE NONE	BAUGHMAN NO 01-06-E045	

SERVICE/JUNCTION BOX, CONTROLLER PANEL CONSTRUCTION/INSTALLATION DETAILS

BAUGHMAN COMPANY, P.A.
ENGINEERING, SURVEYING, & PLANNING
316-262-7271 * 315 ELLIS * WICHITA, KANSAS 67211