




Typical Side Road Open

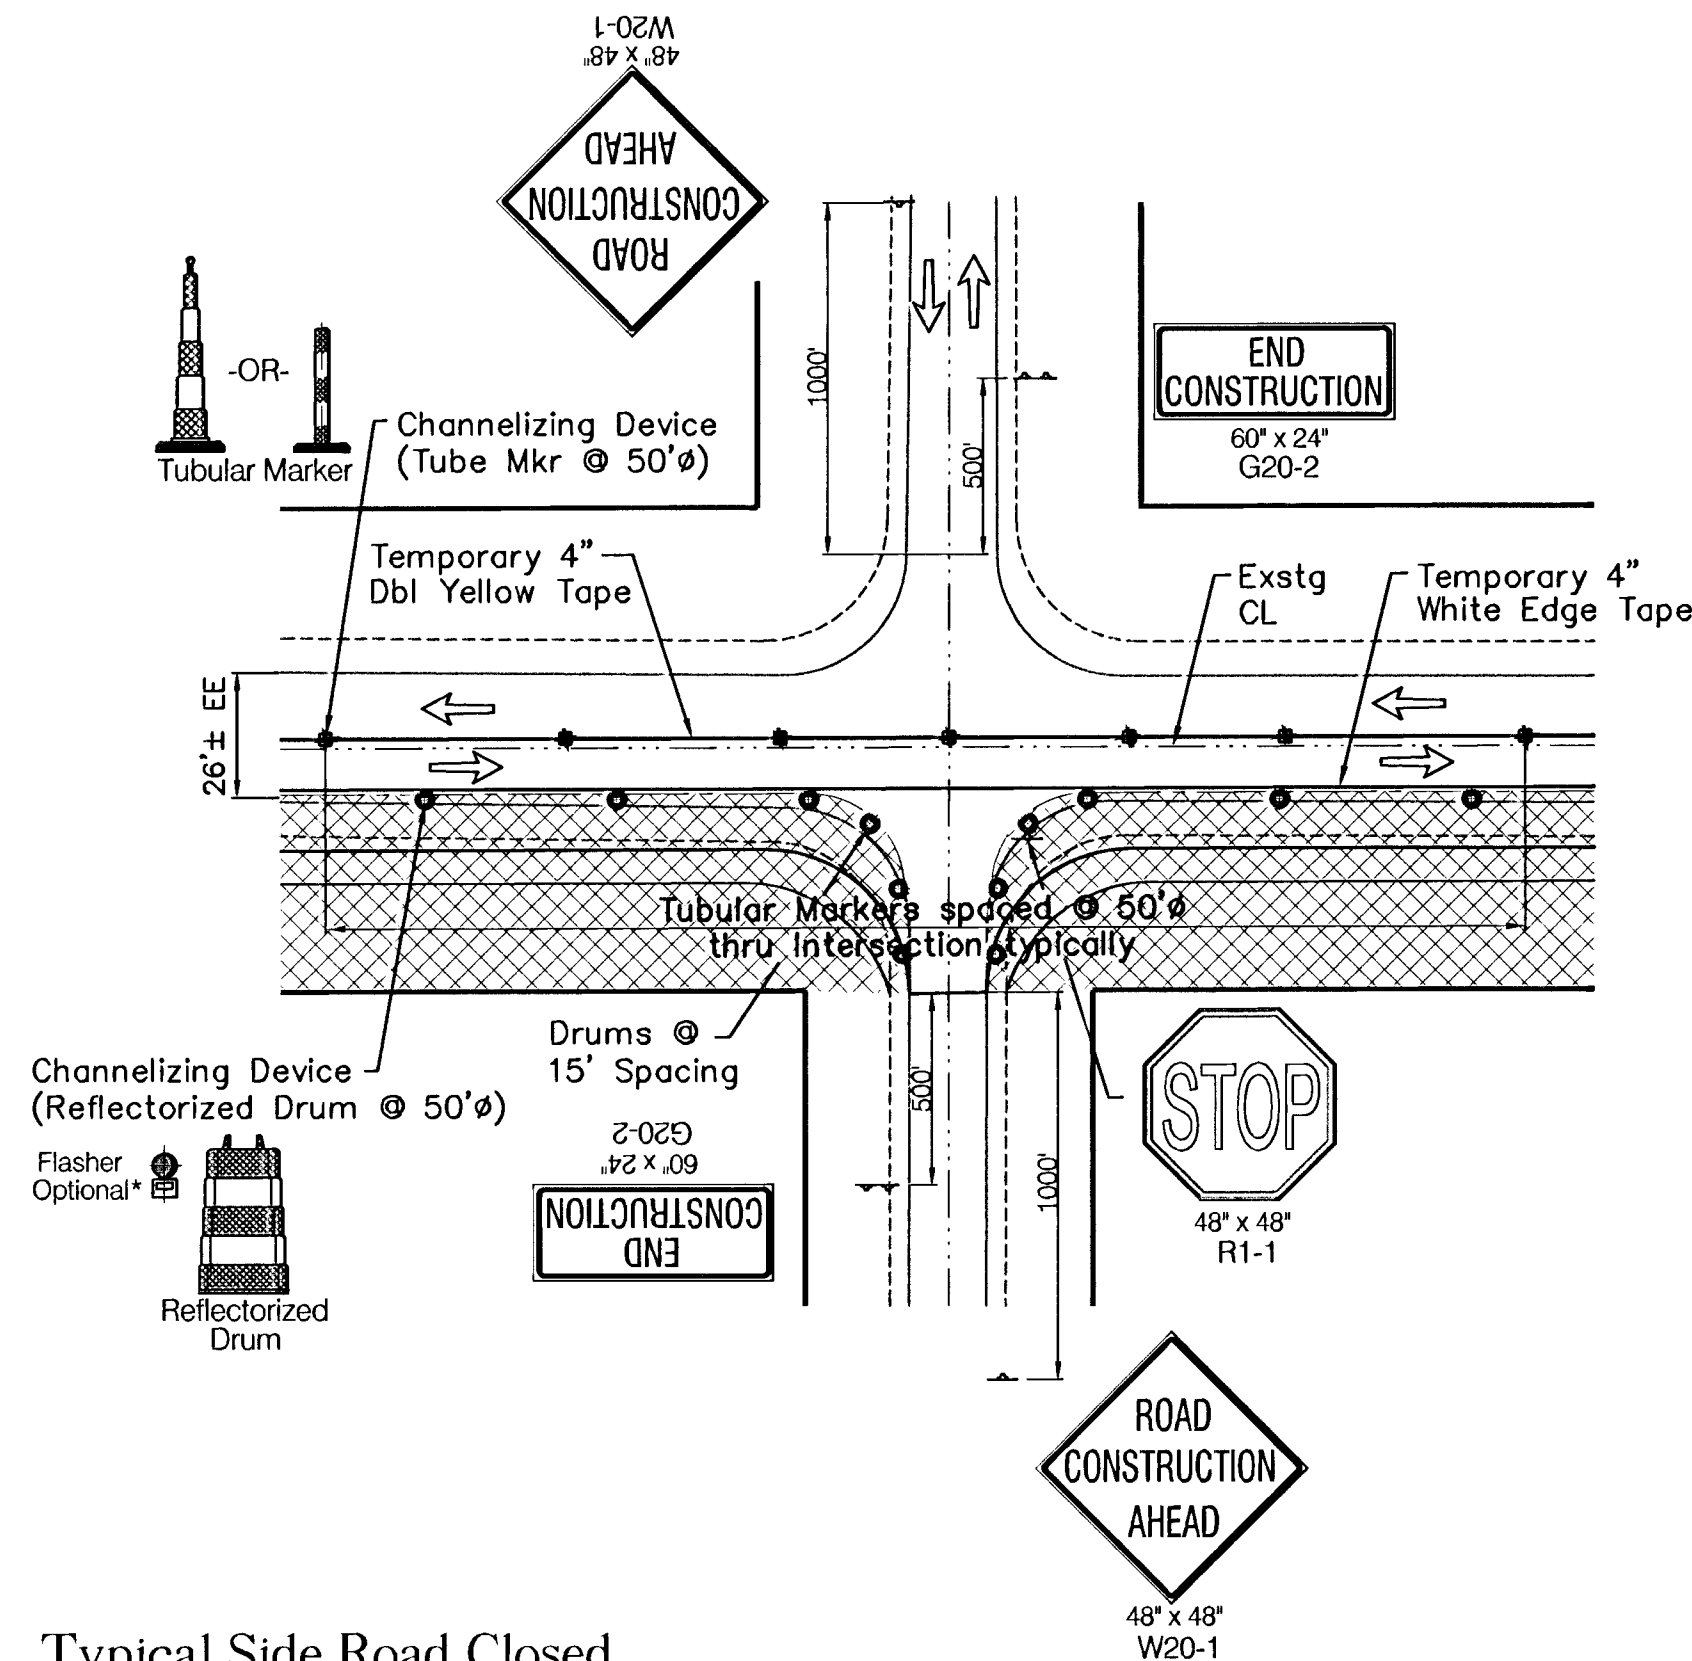


Typical TEE Intersection
Additional Signing

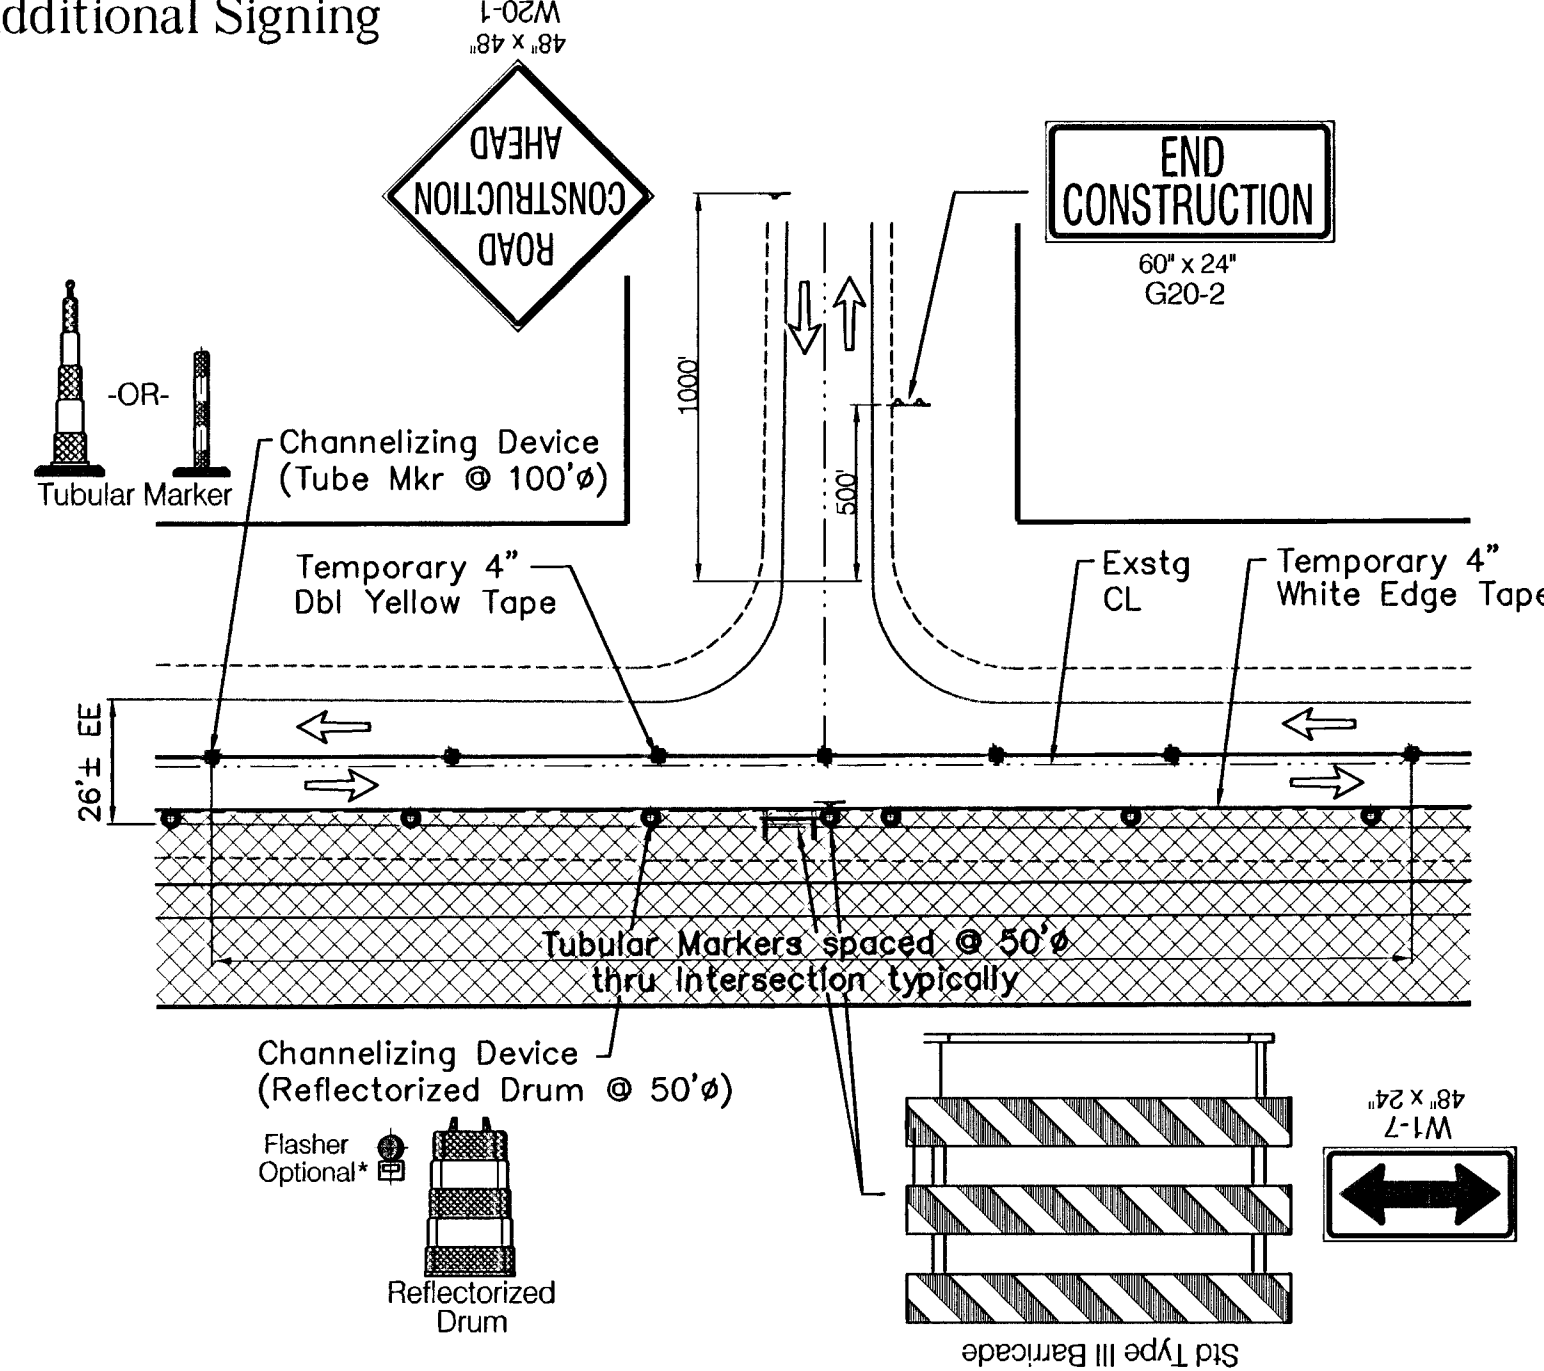

Typical Side Road Closed

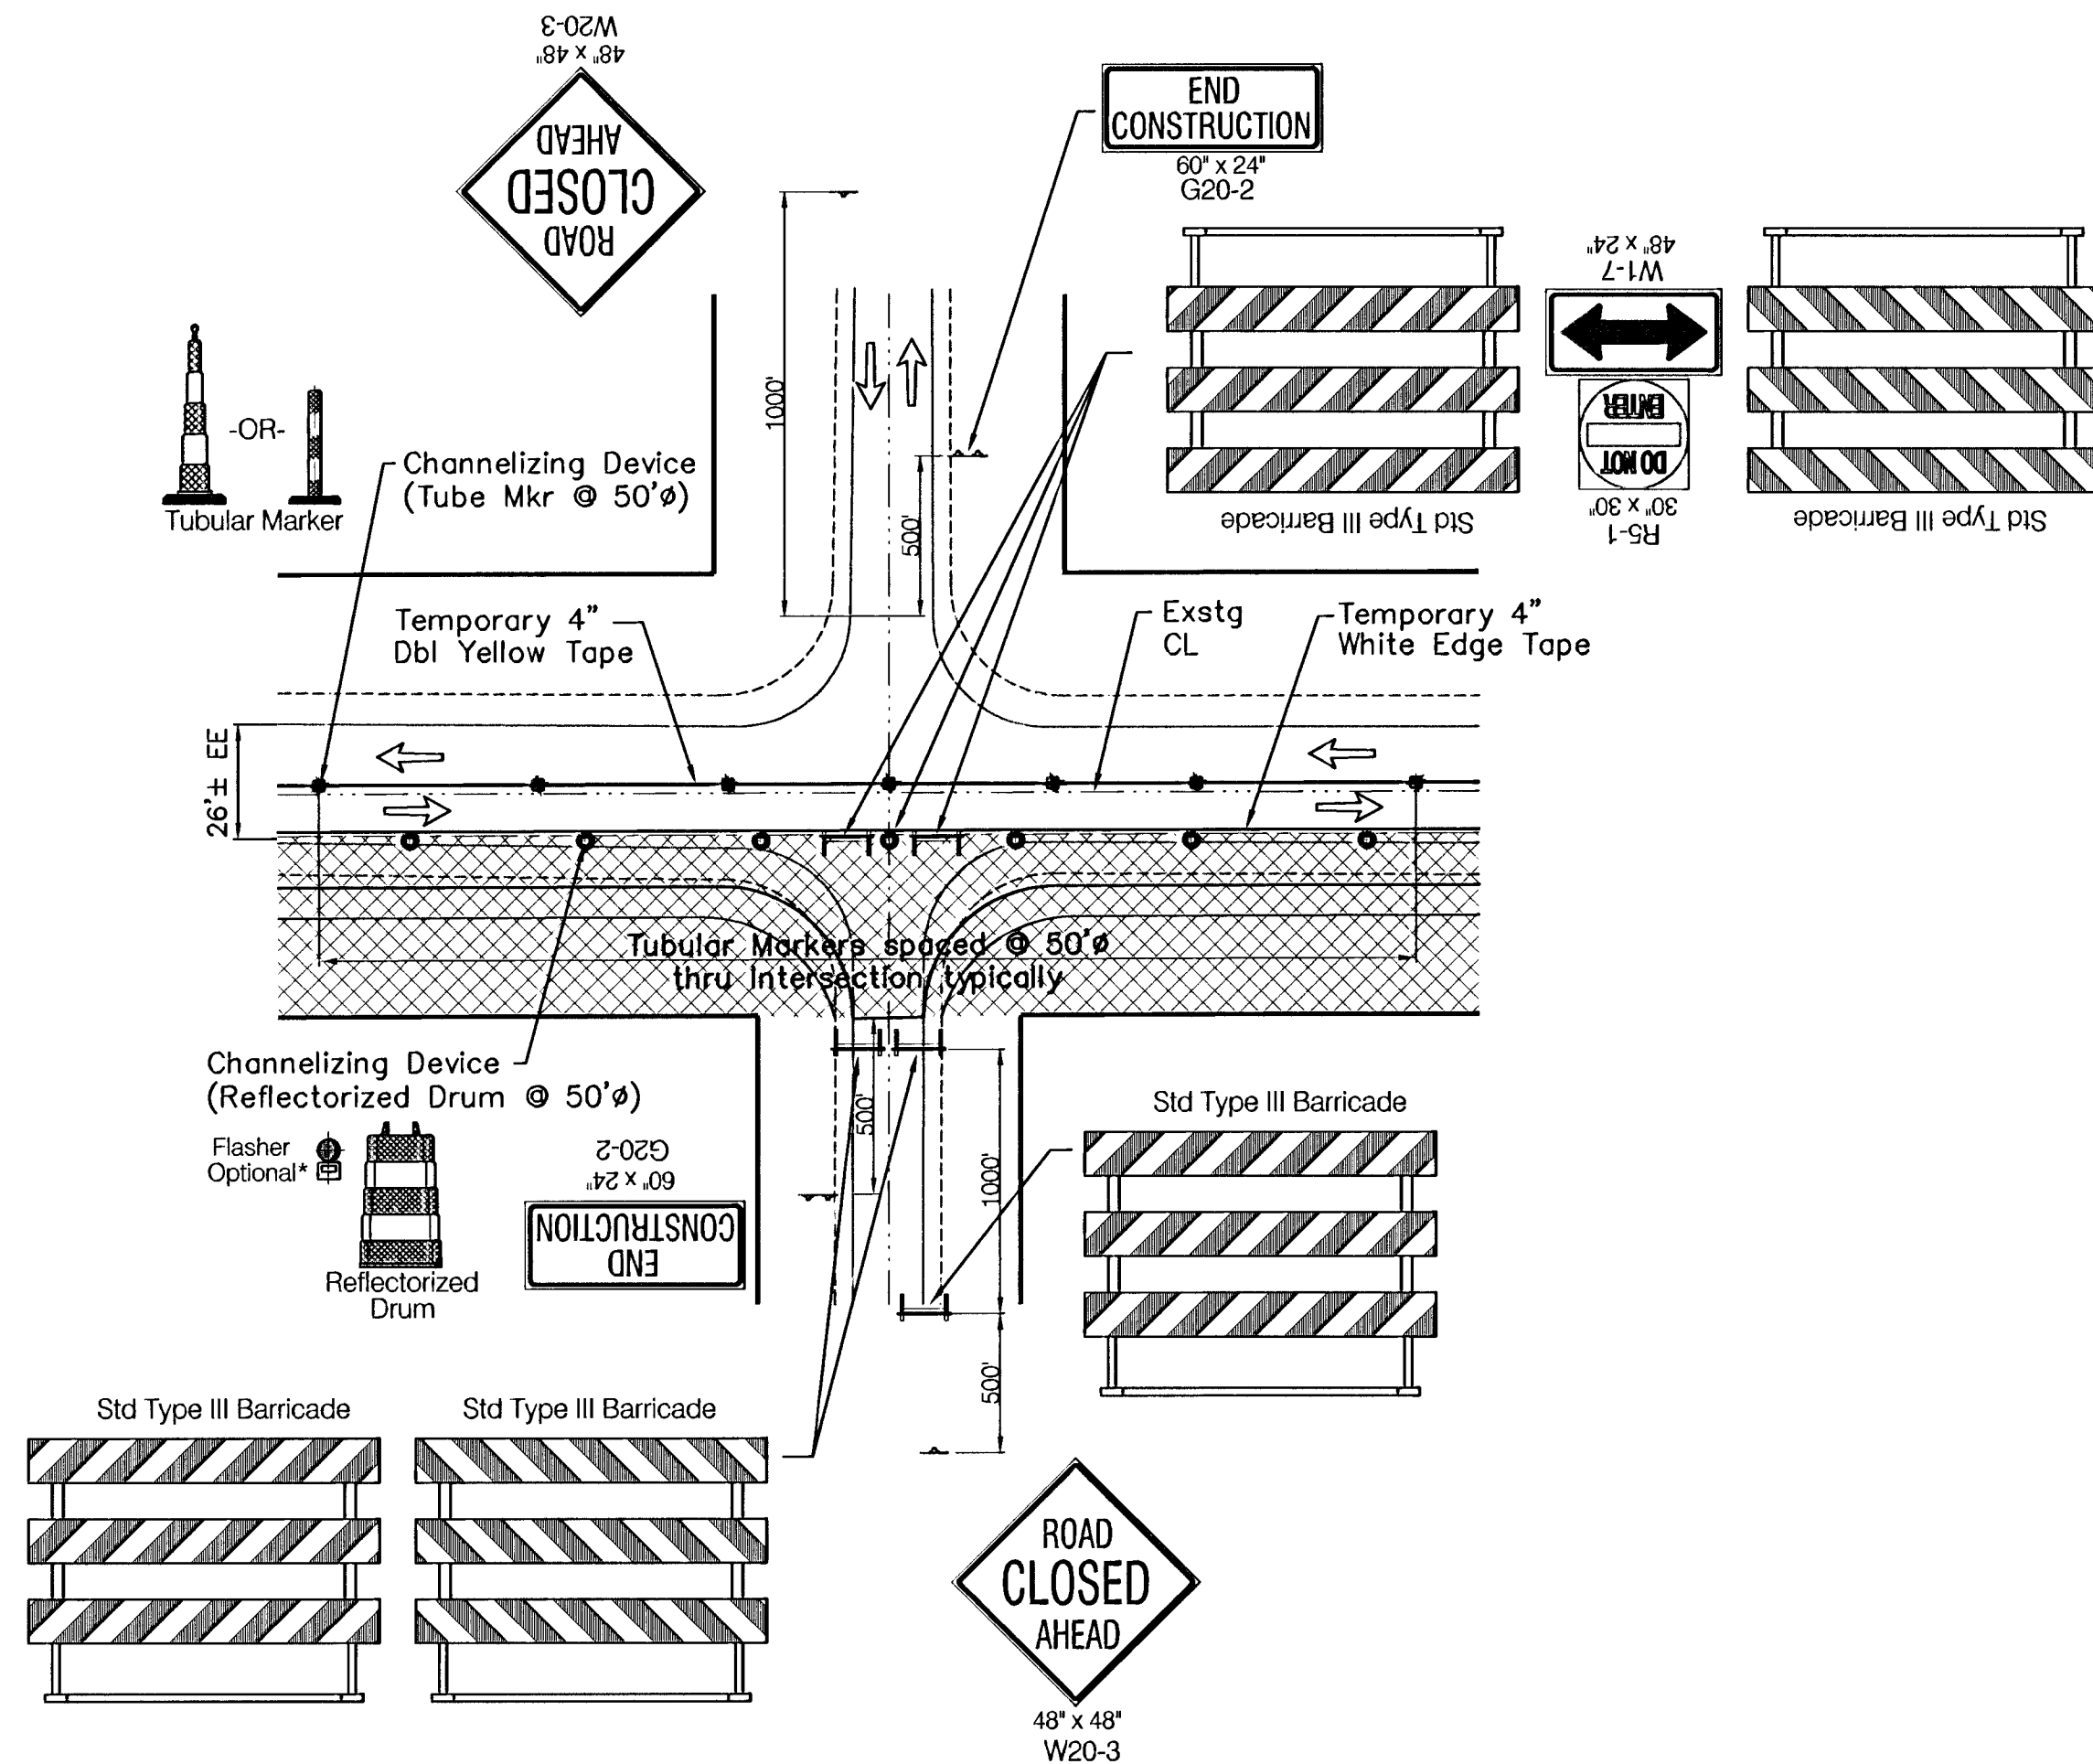

Typical 1/2 Street Open
(One Way Traffic)

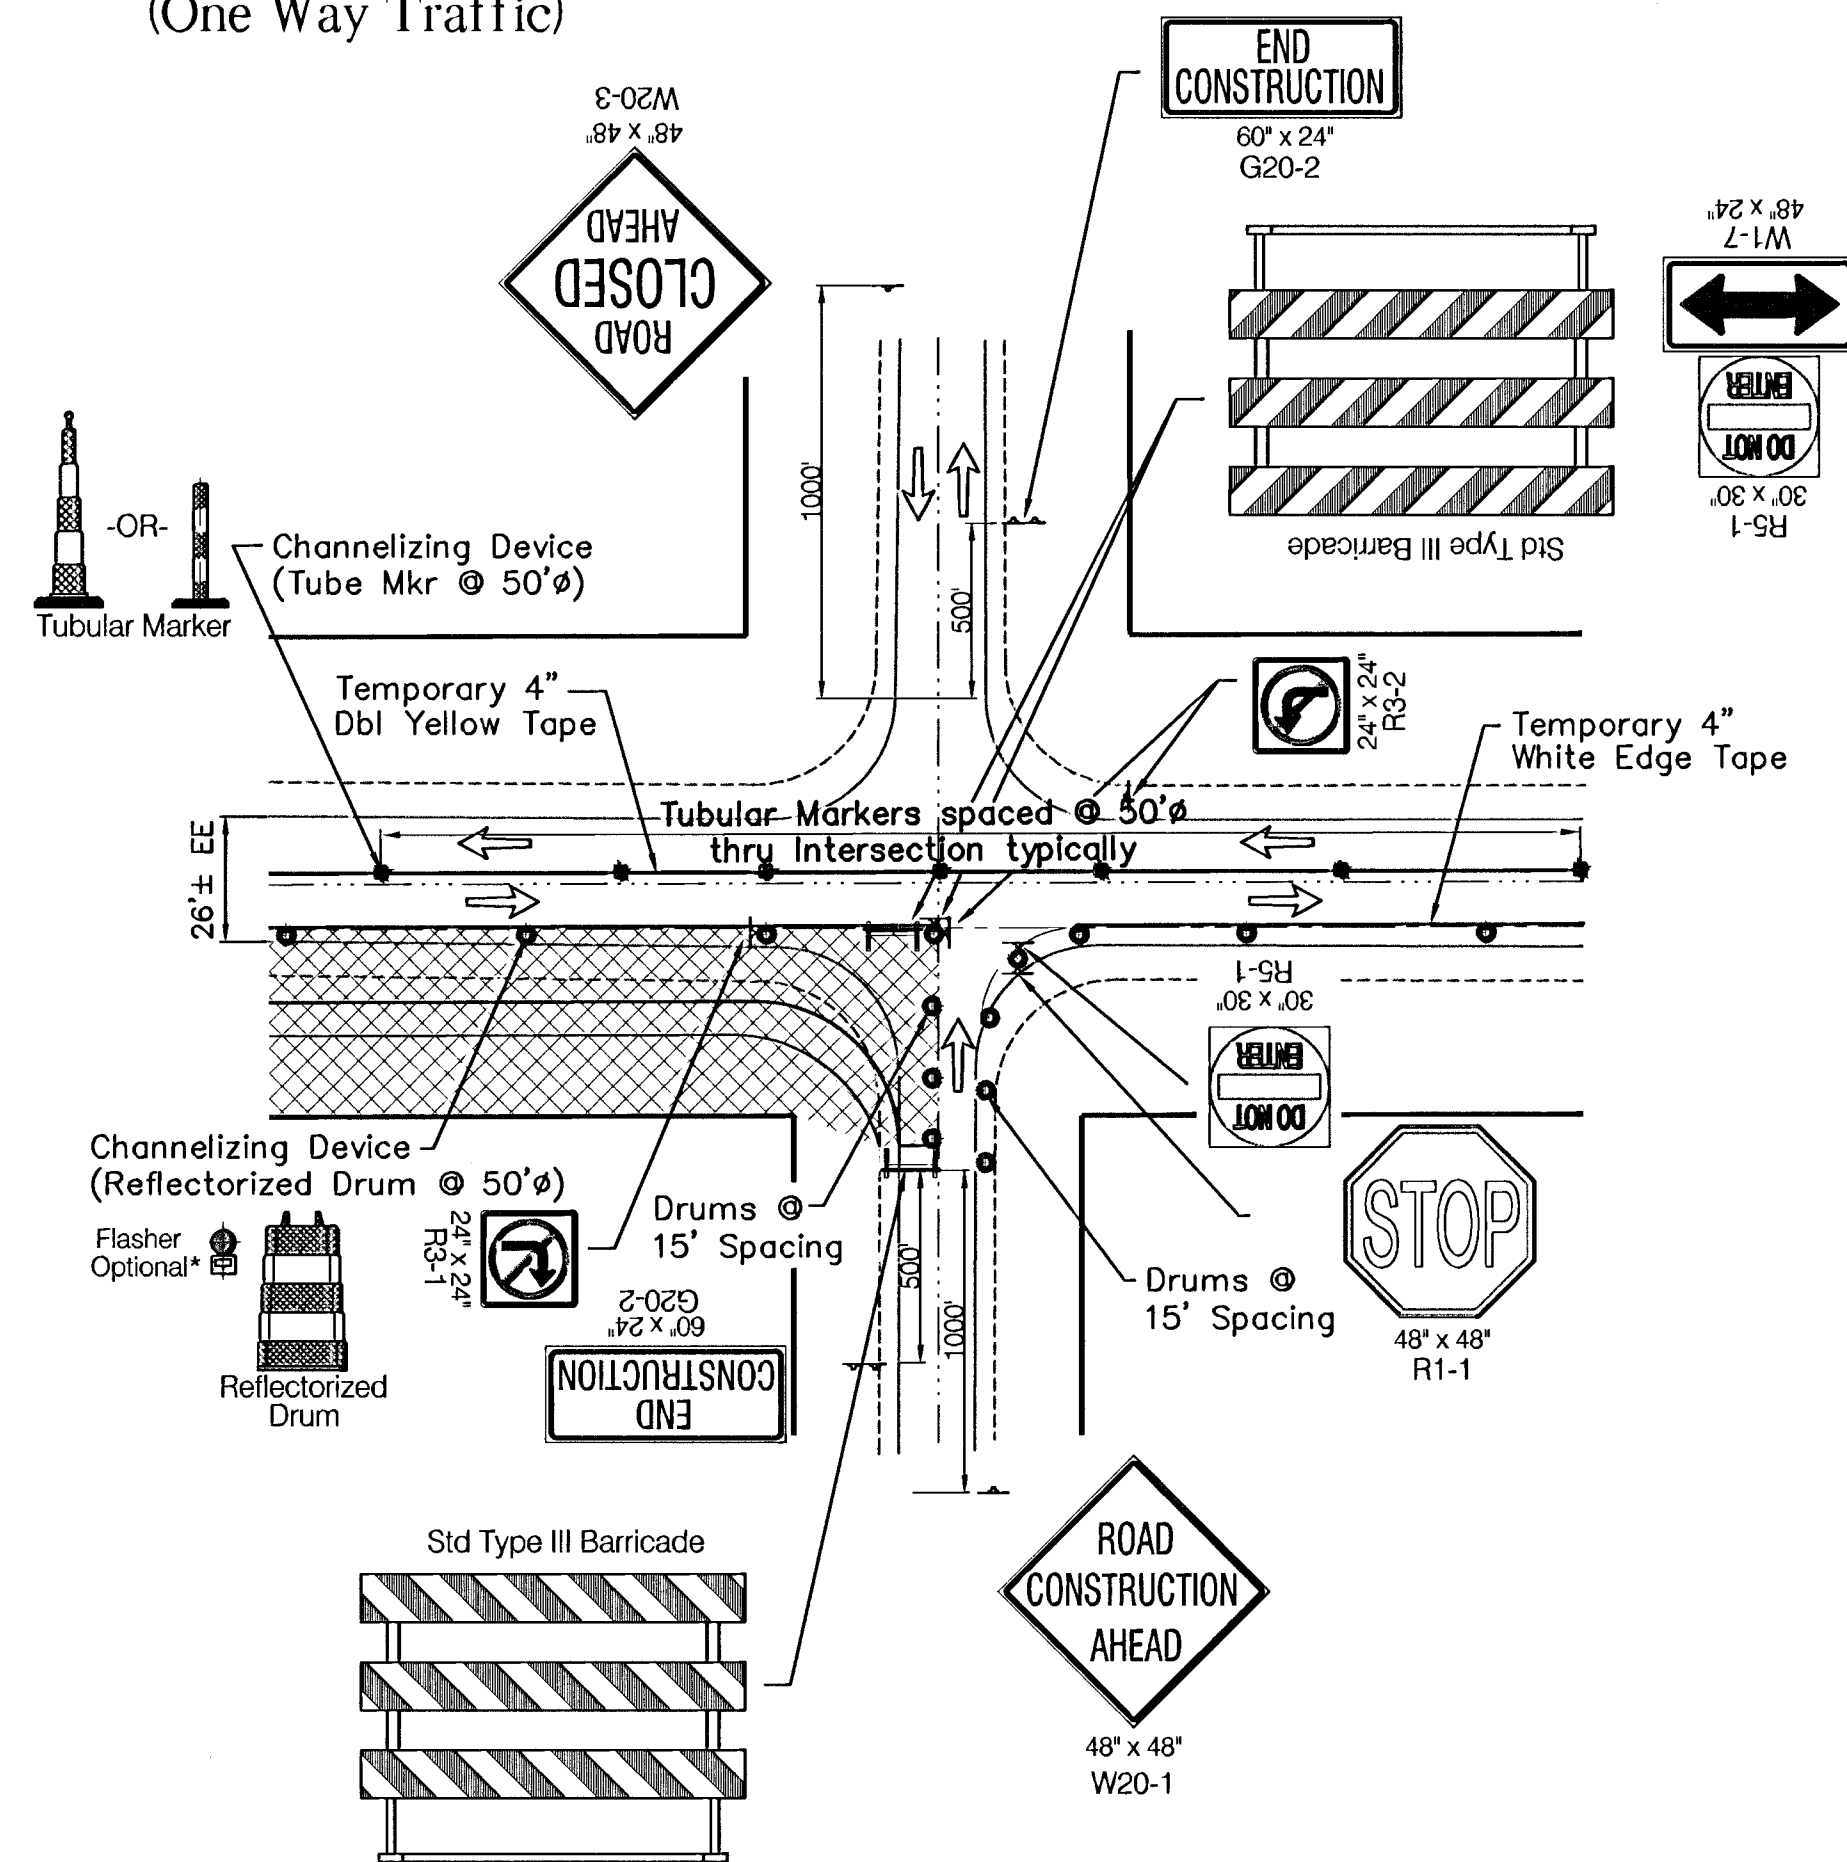

GENERAL NOTES:

- ONE LANE IN EACH DIRECTION ALONG GREENWICH ROAD SHALL BE MAINTAINED OPEN TO TRAFFIC AT ALL STAGES OF THE PROJECT. ACCESS TO BUSINESSES AND RESIDENTIAL STREETS WITHOUT OUTLETS THAT ABUT CONSTRUCTION SHALL BE MAINTAINED AT ALL STAGES OF THE PROJECT
- THE CONTRACTOR SHALL NOTE THAT THE CONSTRUCTION SEQUENCE OUTLINED HEREIN IS GENERAL IN NATURE AND ONLY SERVES AS A GUIDE. VARIOUS PHASES OF CONSTRUCTION OPERATIONS AND TRAFFIC CONTROL MAY OVERLAP WHICH REQUIRE MODIFICATIONS TO THE CONSTRUCTION PHASING PLAN. WHEN SITUATIONS ARISE NECESSITATING CHANGES OR MODIFICATIONS, THE CONTRACTOR MAY AT ANY TIME SUBMIT AN ALTERNATIVE PLAN TO THE ENGINEER FOR APPROVAL.
- THE TRAFFIC CONTROL PLANS ASSOCIATED WITH THIS PHASING PLAN WERE DRAWN BASED ON THE PARTICULAR GEOMETRICS INHERENT TO THIS PROJECT. WHENEVER THESE PLANS CONFLICT WITH THE CITY OF WICHITA TRAFFIC ENGINEERING STANDARD DRAWING, THE CITY OF WICHITA STANDARD SHALL GOVERN.
- ADDITIONAL SIGNAGE FOR FIRE DEPARTMENT COORDINATION MAY BE REQUIRED DURING DIFFERENT PHASES OF CONSTRUCTION. SUCH ADDITIONAL SIGNAGE SHALL NOT BE PAID FOR DIRECTLY, BUT SHALL BE CONSIDERED SUBSIDIARY TO OTHER ITEMS ASSOCIATED WITH CONSTRUCTION TRAFFIC CONTROL.

LEGEND	
	Work Area
	Temporary Pavement
	Traffic Sign
	Reflectorized Drum
	Tubular Marker
	Type III Barricade
	Temp Lane Markings (White)
	Temp Lane Markings (Yellow)
	Traffic Flow Pattern

PROJECT NUMBER		SHEET NAME		ENGINEERING DIRECTORY	
472-83370		consigndwg		F:\Kellog.gr\Greenwich\traffic	
DESIGN	DRAWN	APPROVED	DATE	SCALE	BAUGHMAN NO
JFB/KK	SS	JFB	25JUNE2001	NONE	

ONE KELLOGG PLACE 2ND ADDITION
CONSTRUCTION SIGNING
TYPICAL INTERSECTION DETAILS
GREENWICH ROAD FROM GILBERT TO KELLOGG AVE

BAUGHMAN COMPANY, P.A.
ENGINEERING, SURVEYING, & PLANNING
316-262-7271 • 315 ELLIS • WICHITA, KANSAS 67211

SHEET
OF
31
43