
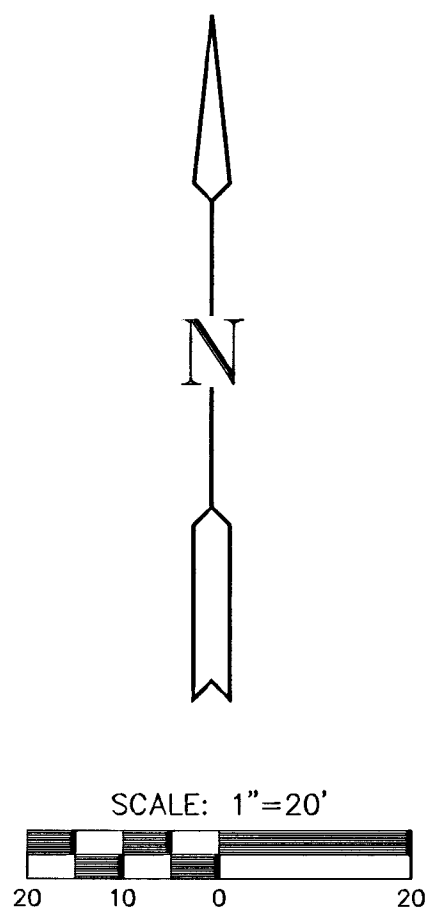
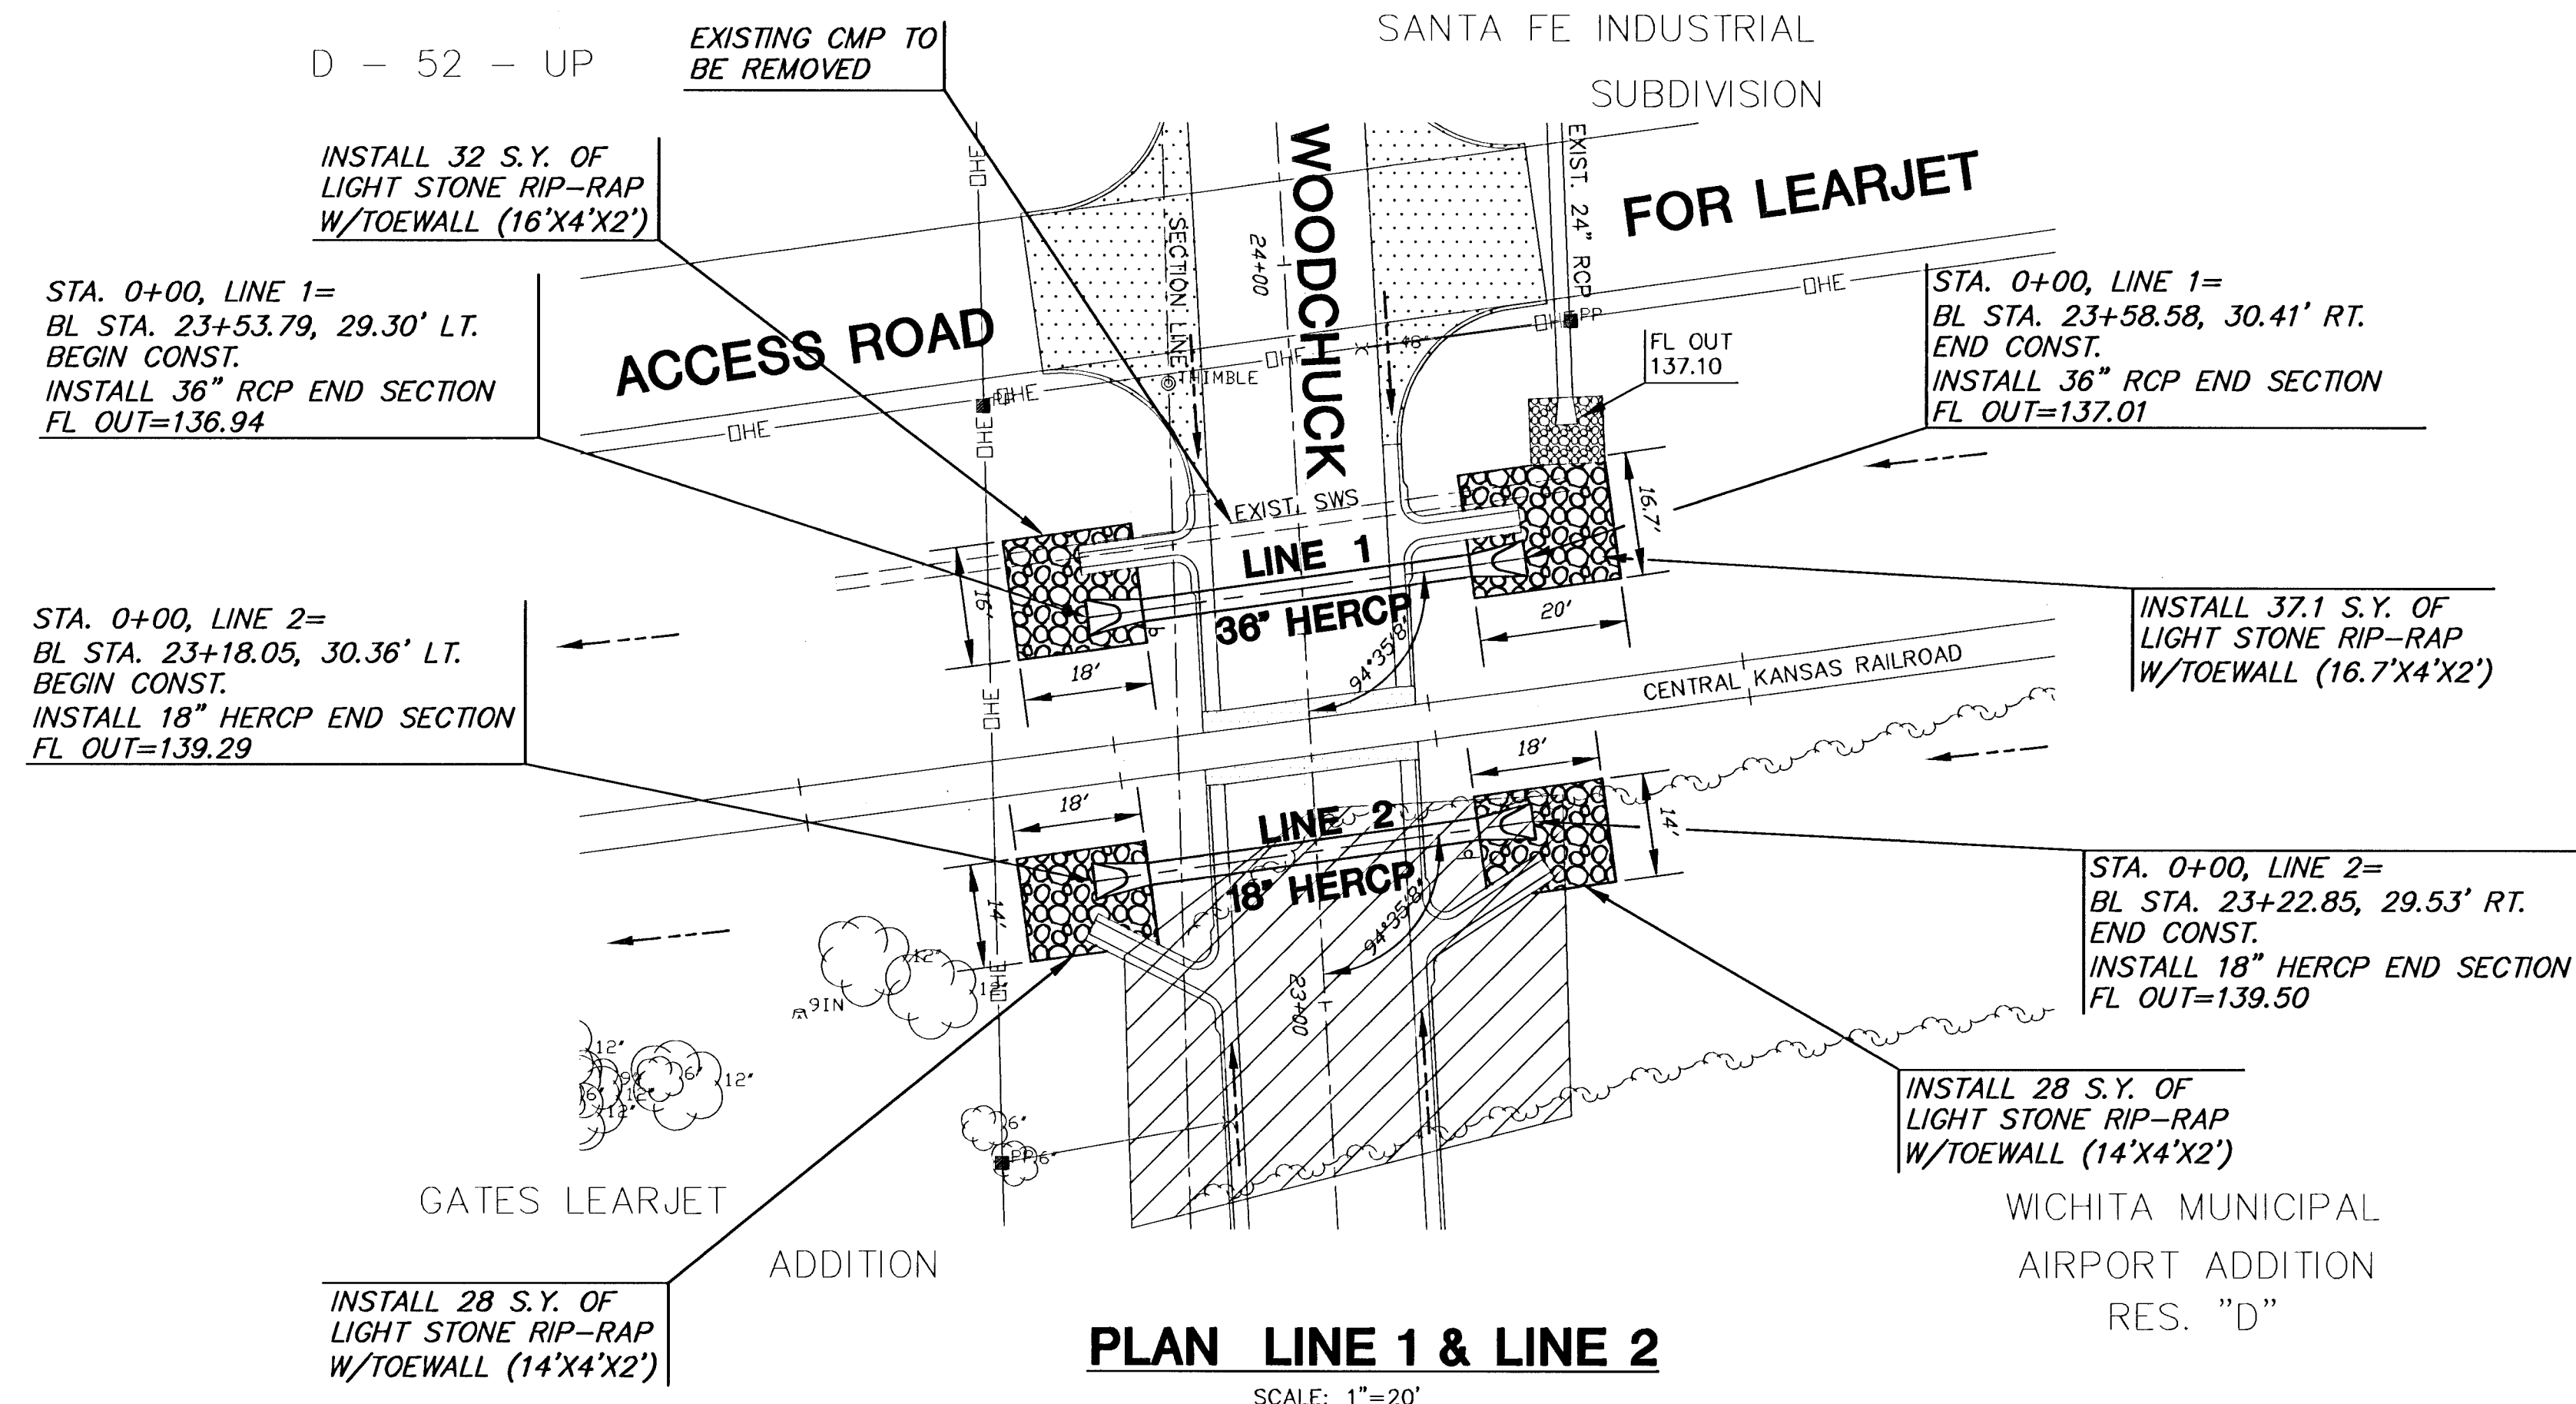



WOODCHUCK
STORM WATER SEWER PLANS
LINE 1 & LINE 2

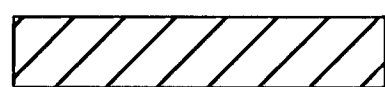

 = TREE REMOVAL

PROFILE LINE 1

SCALE: 1"=20' HORZ.
1"=5' VERT

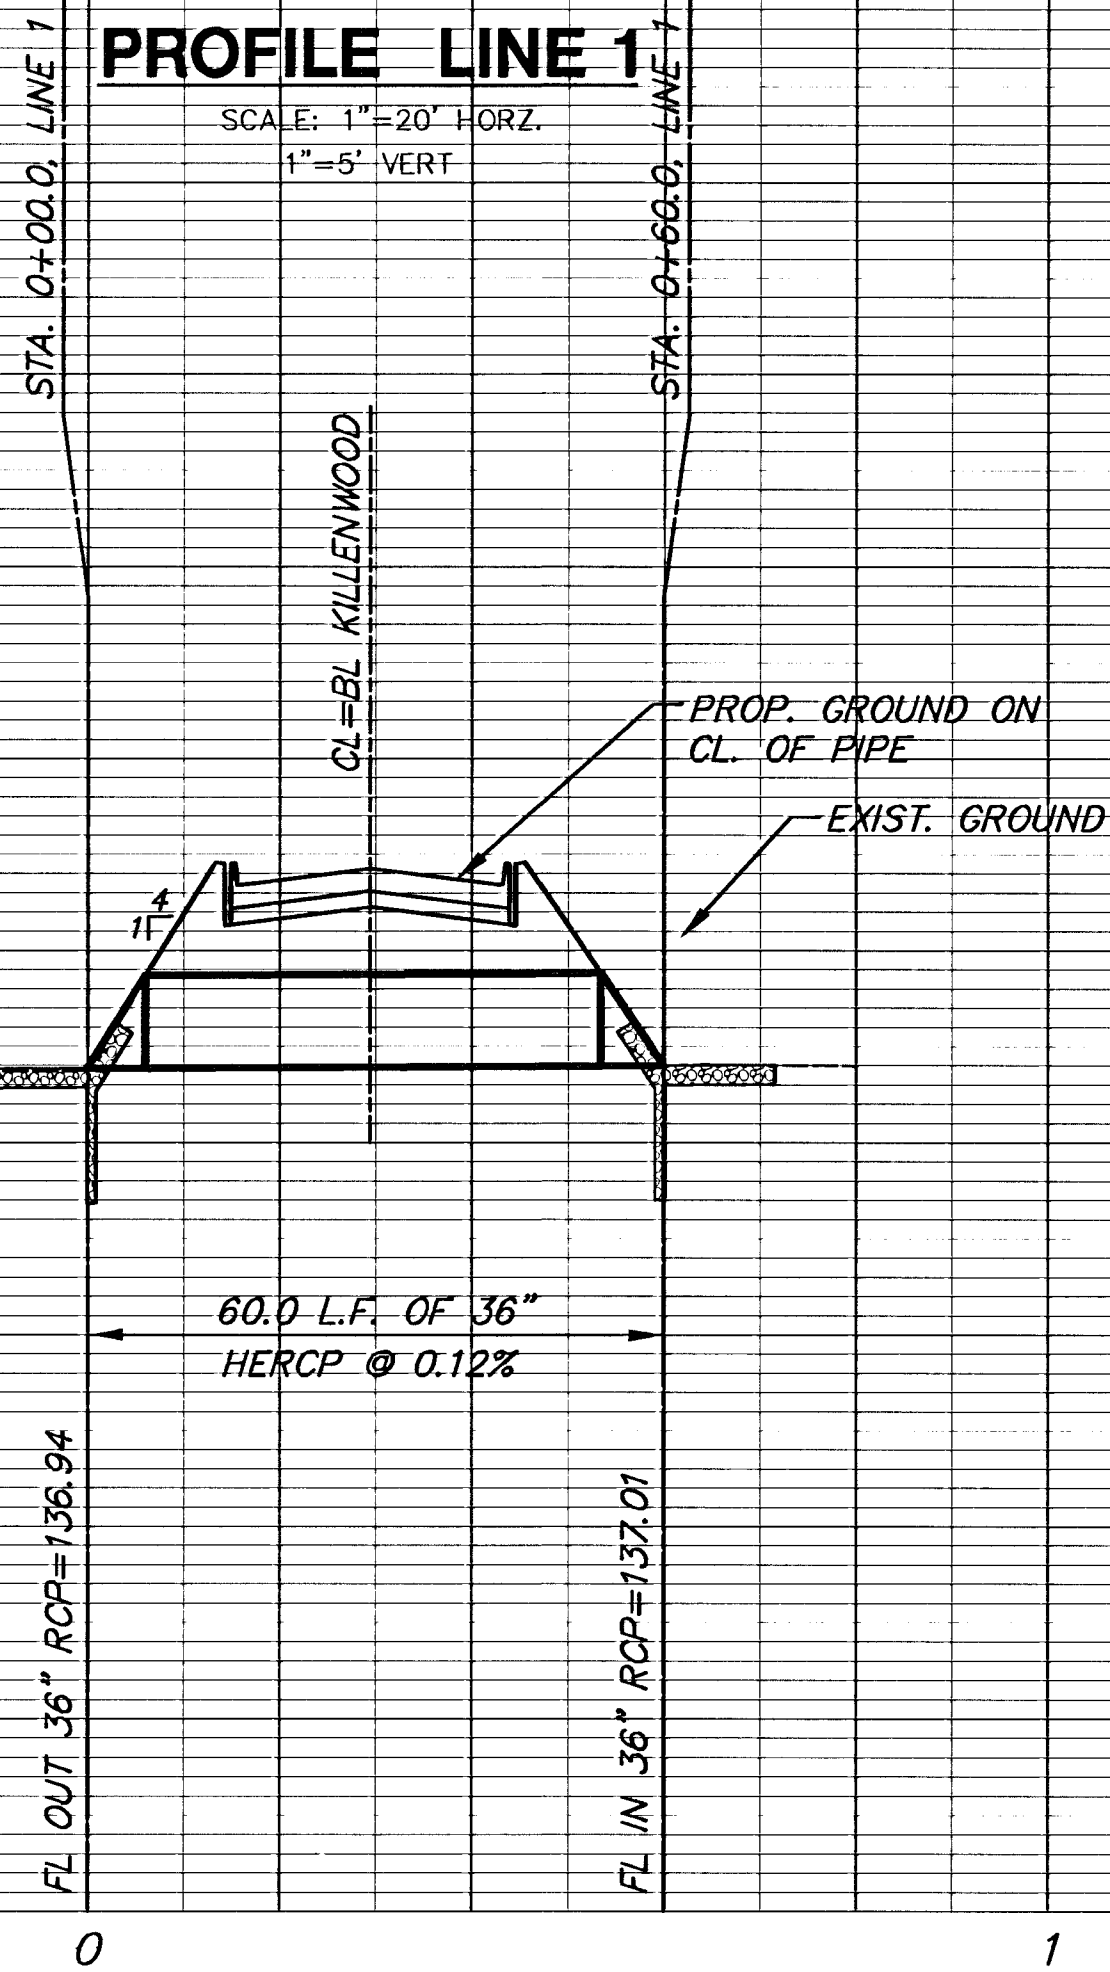

PROFILE LINE 2

SCALE: 1"=20' HORZ.
1"=5' VERT

