
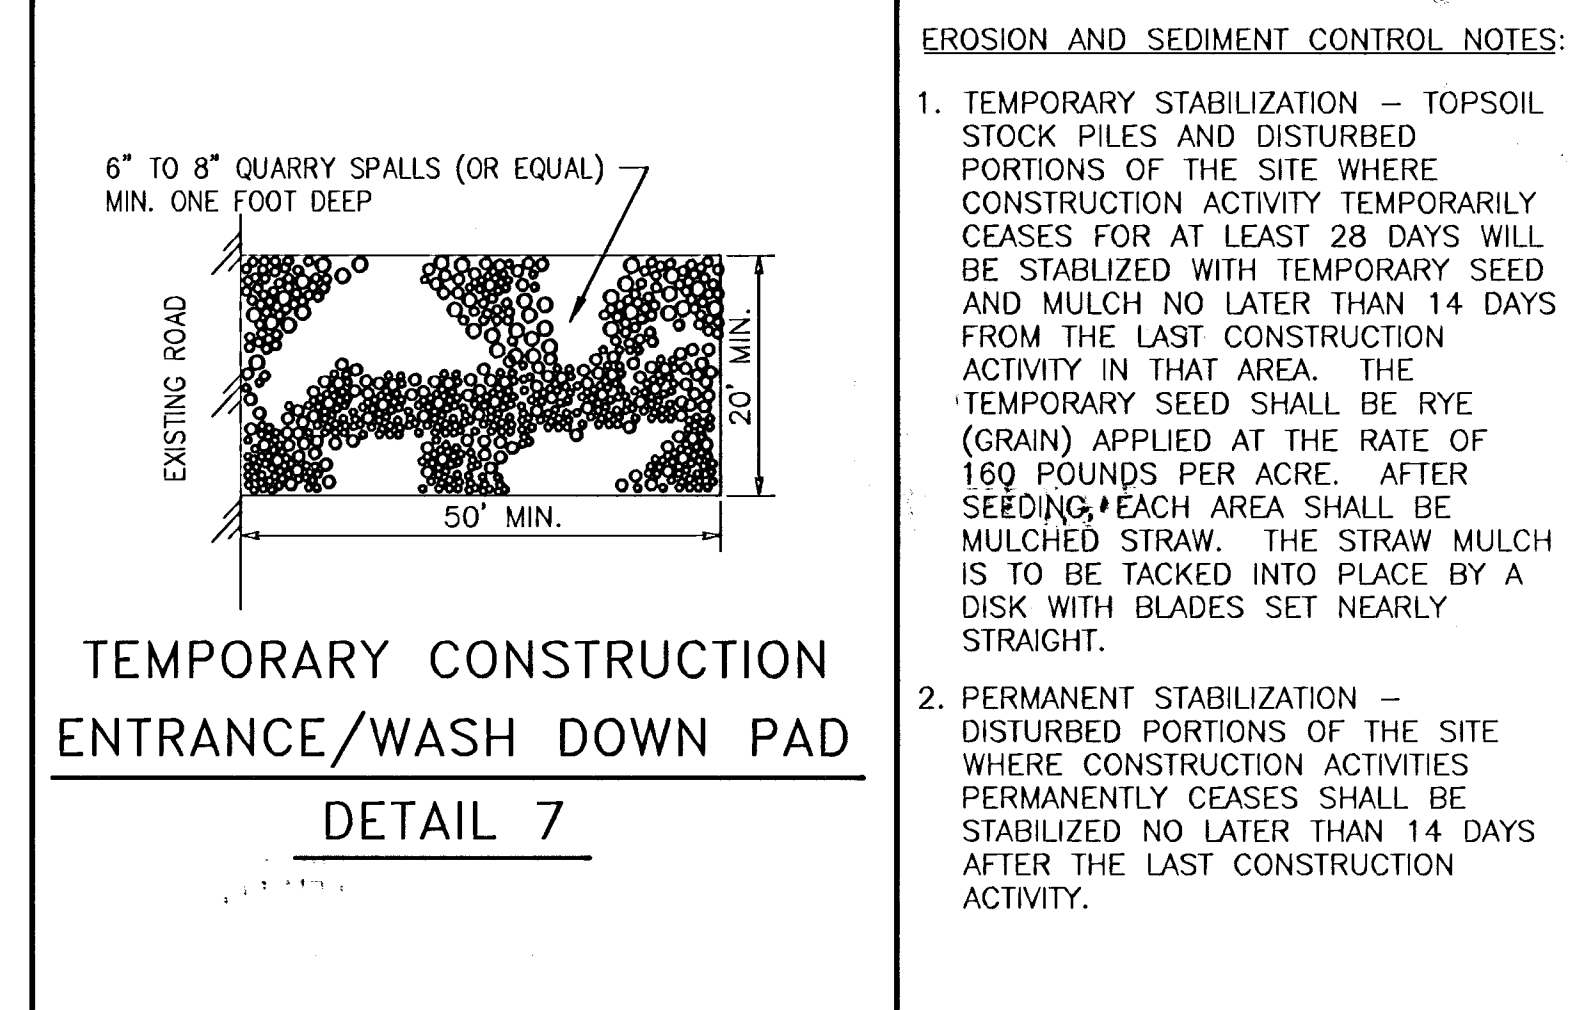
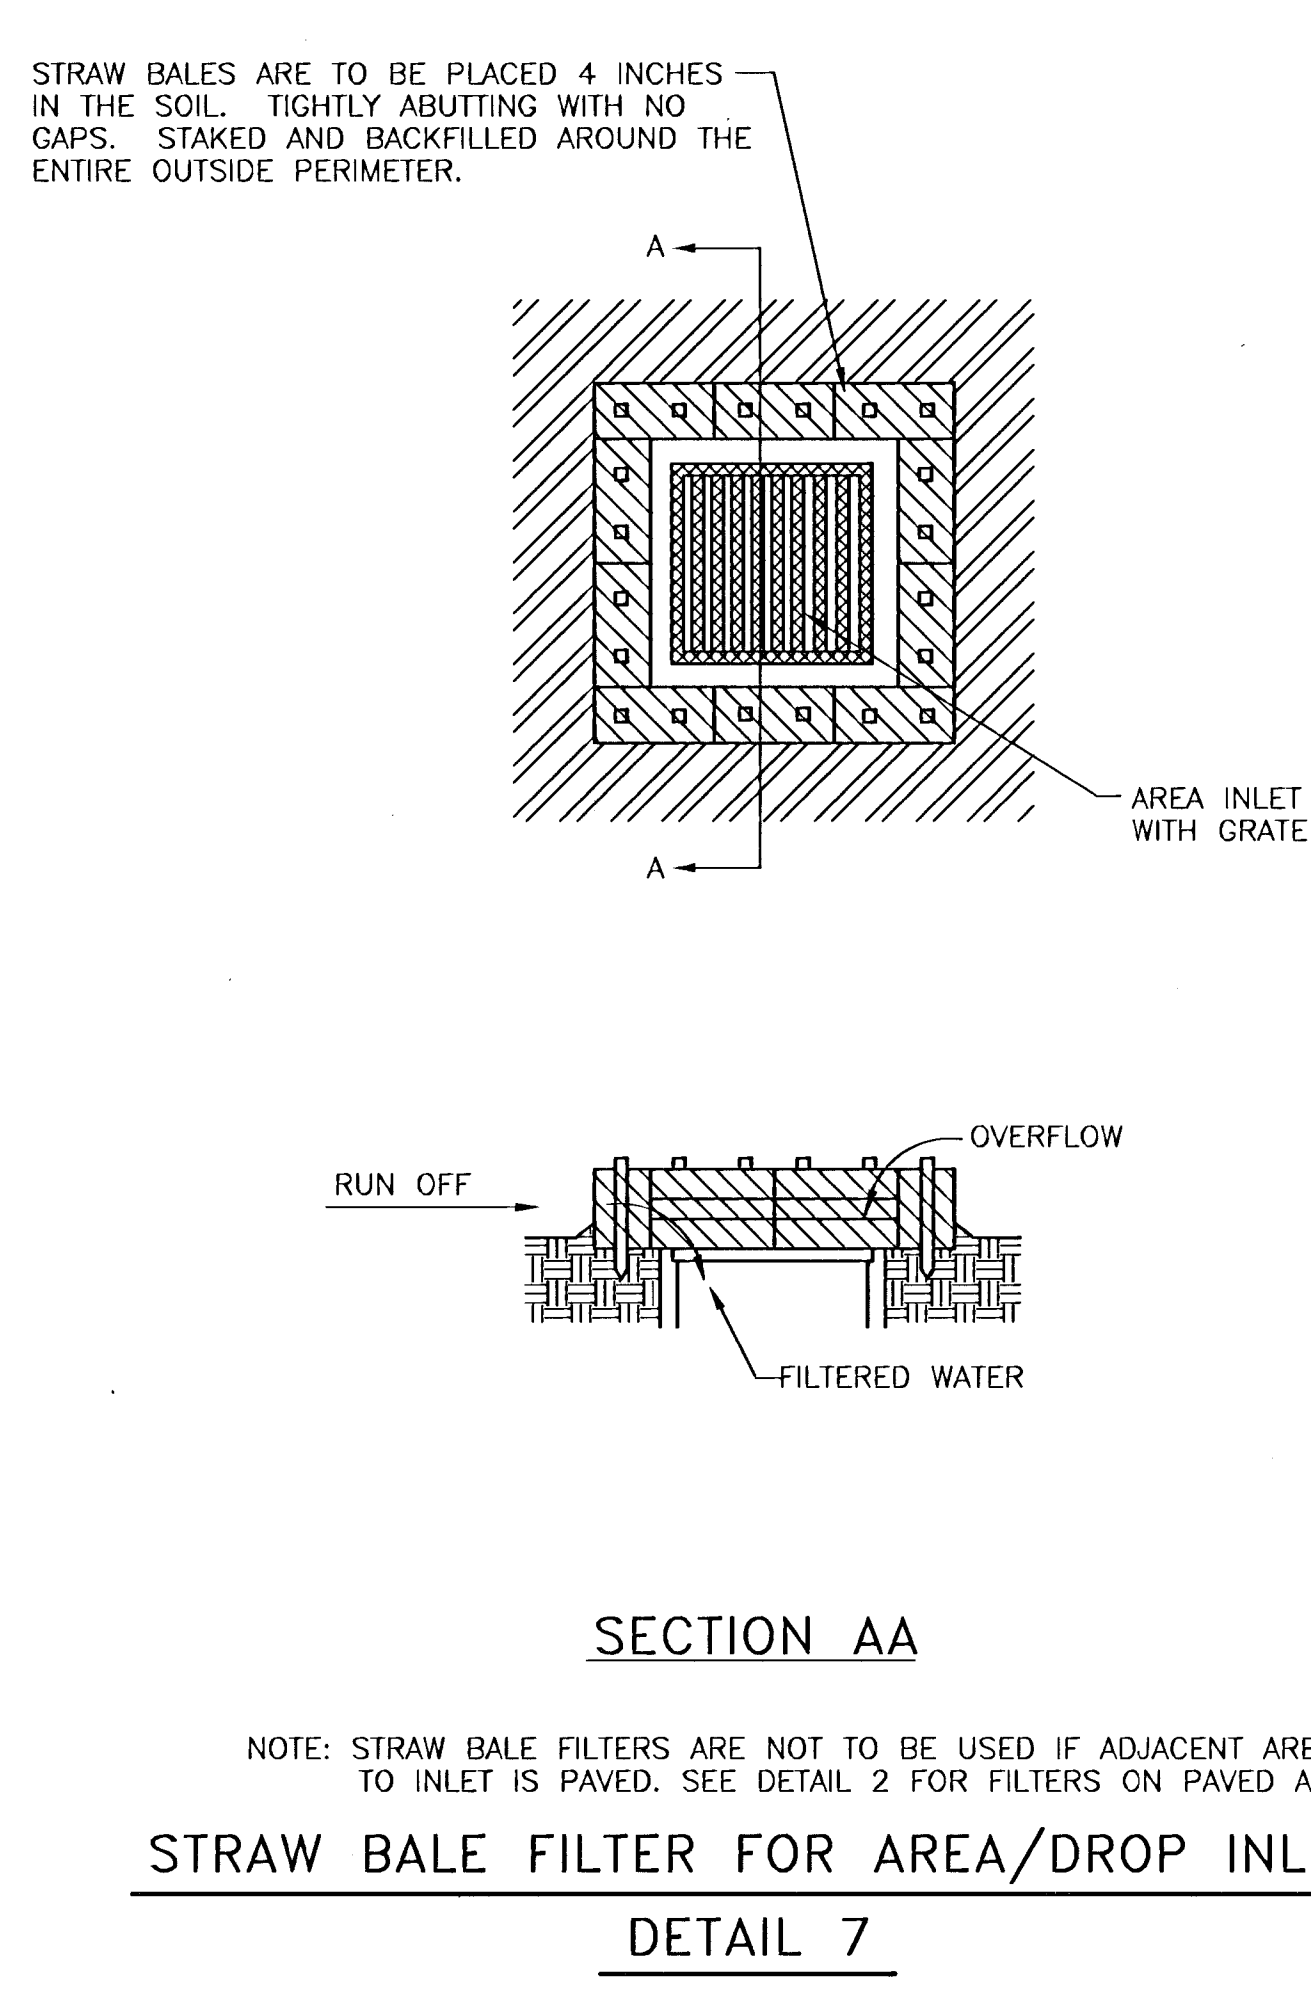
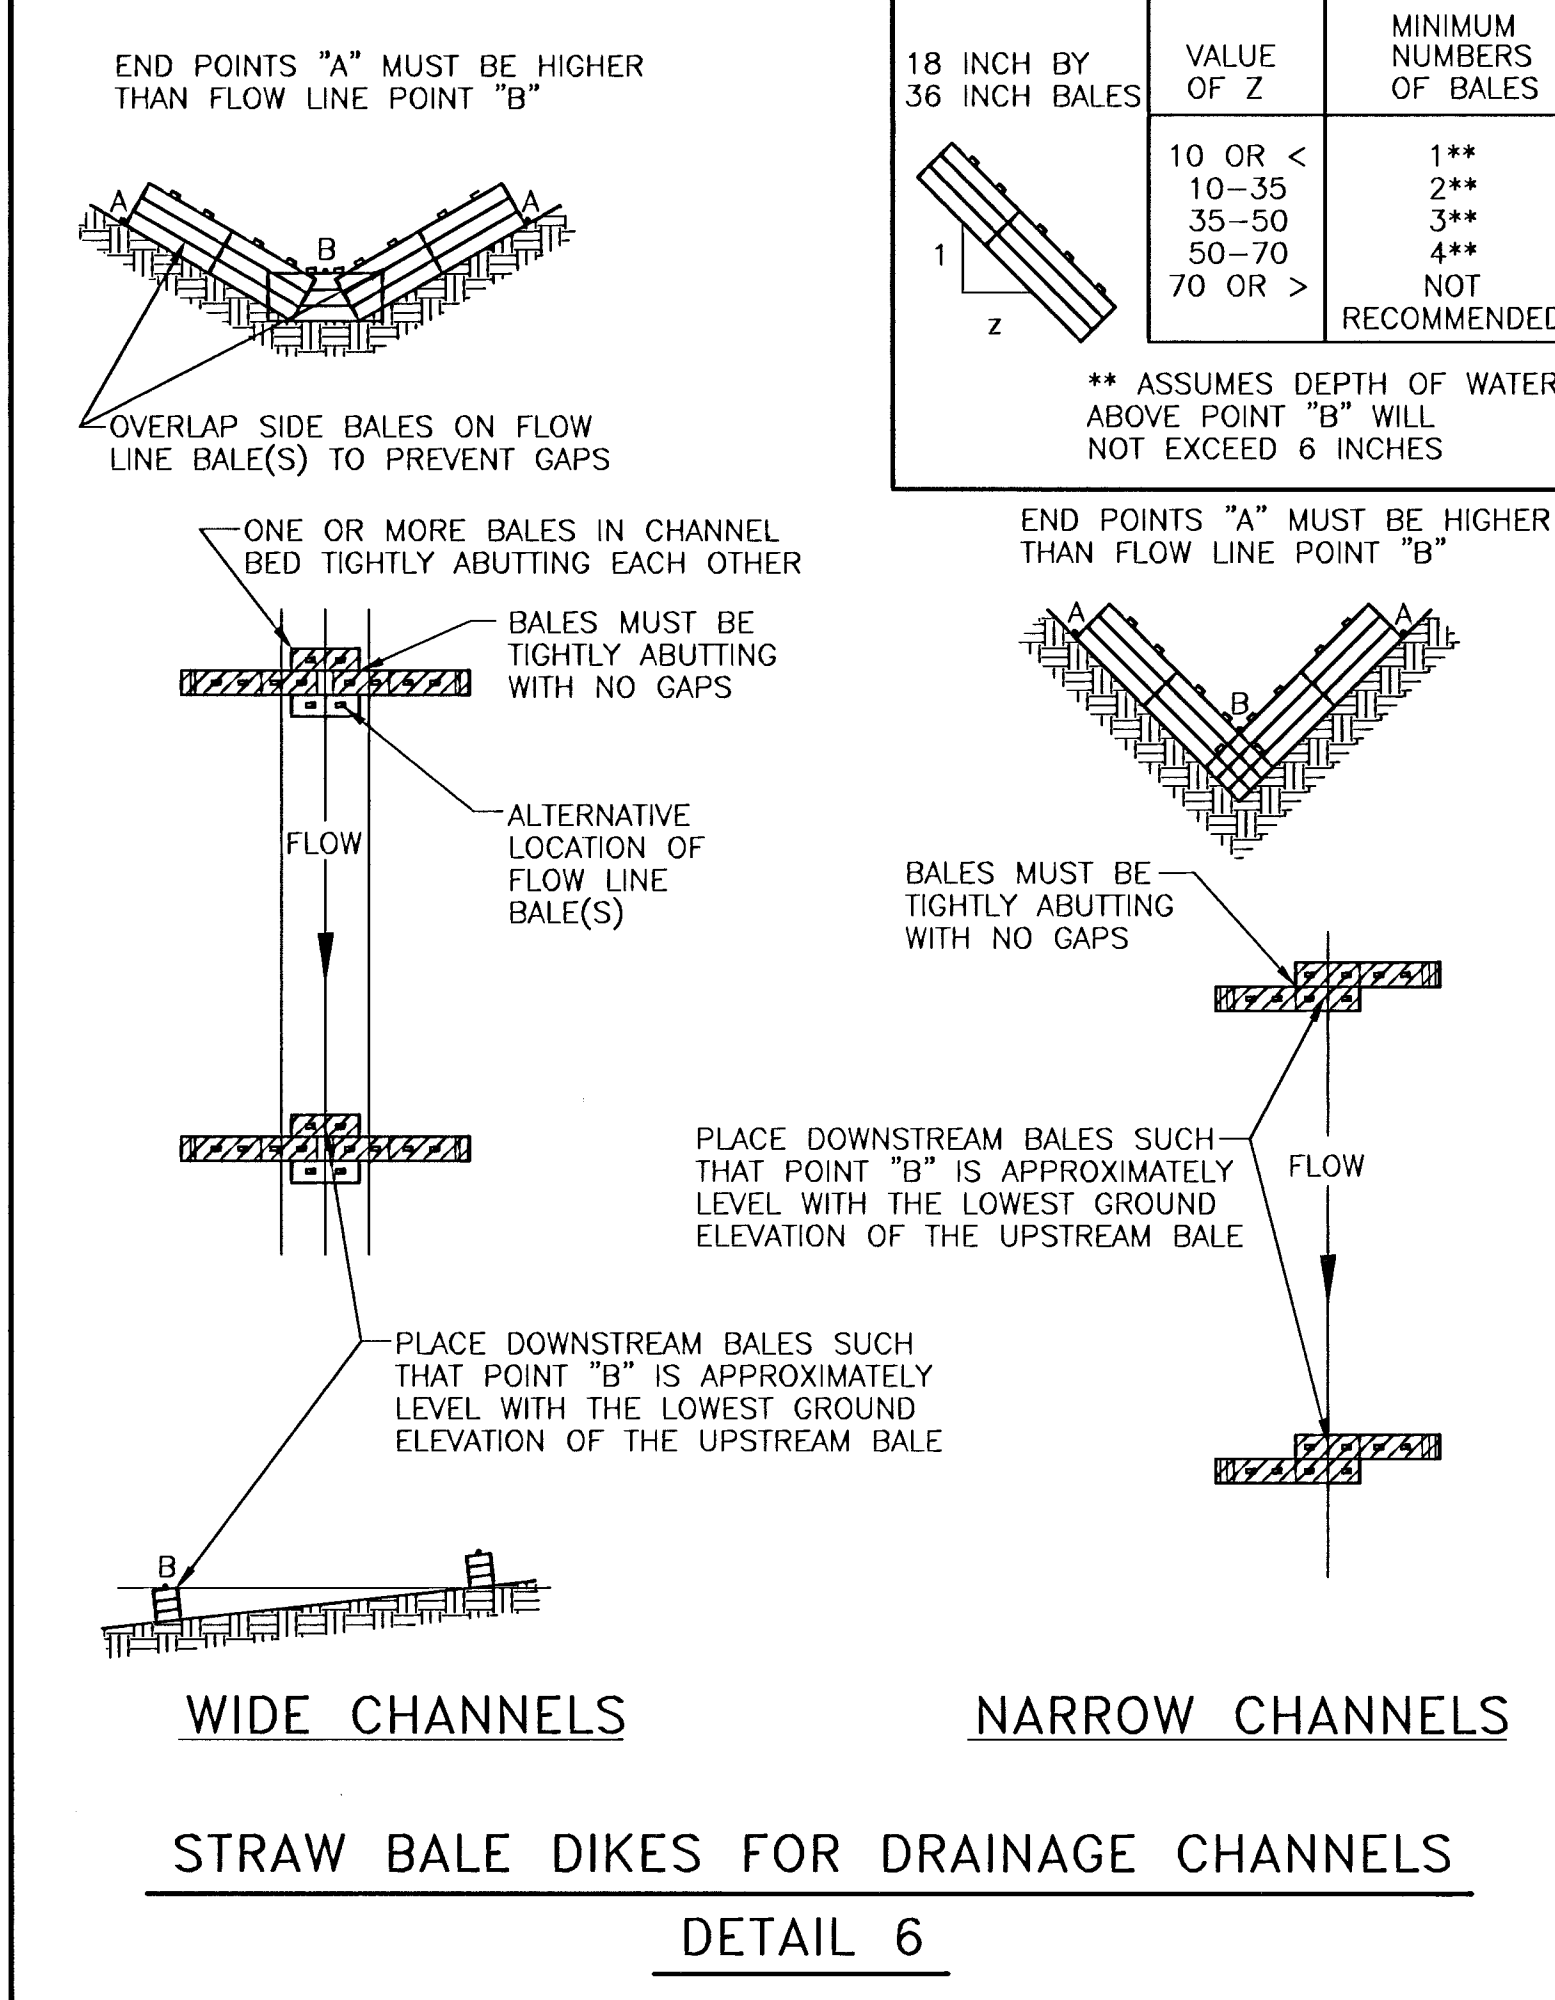
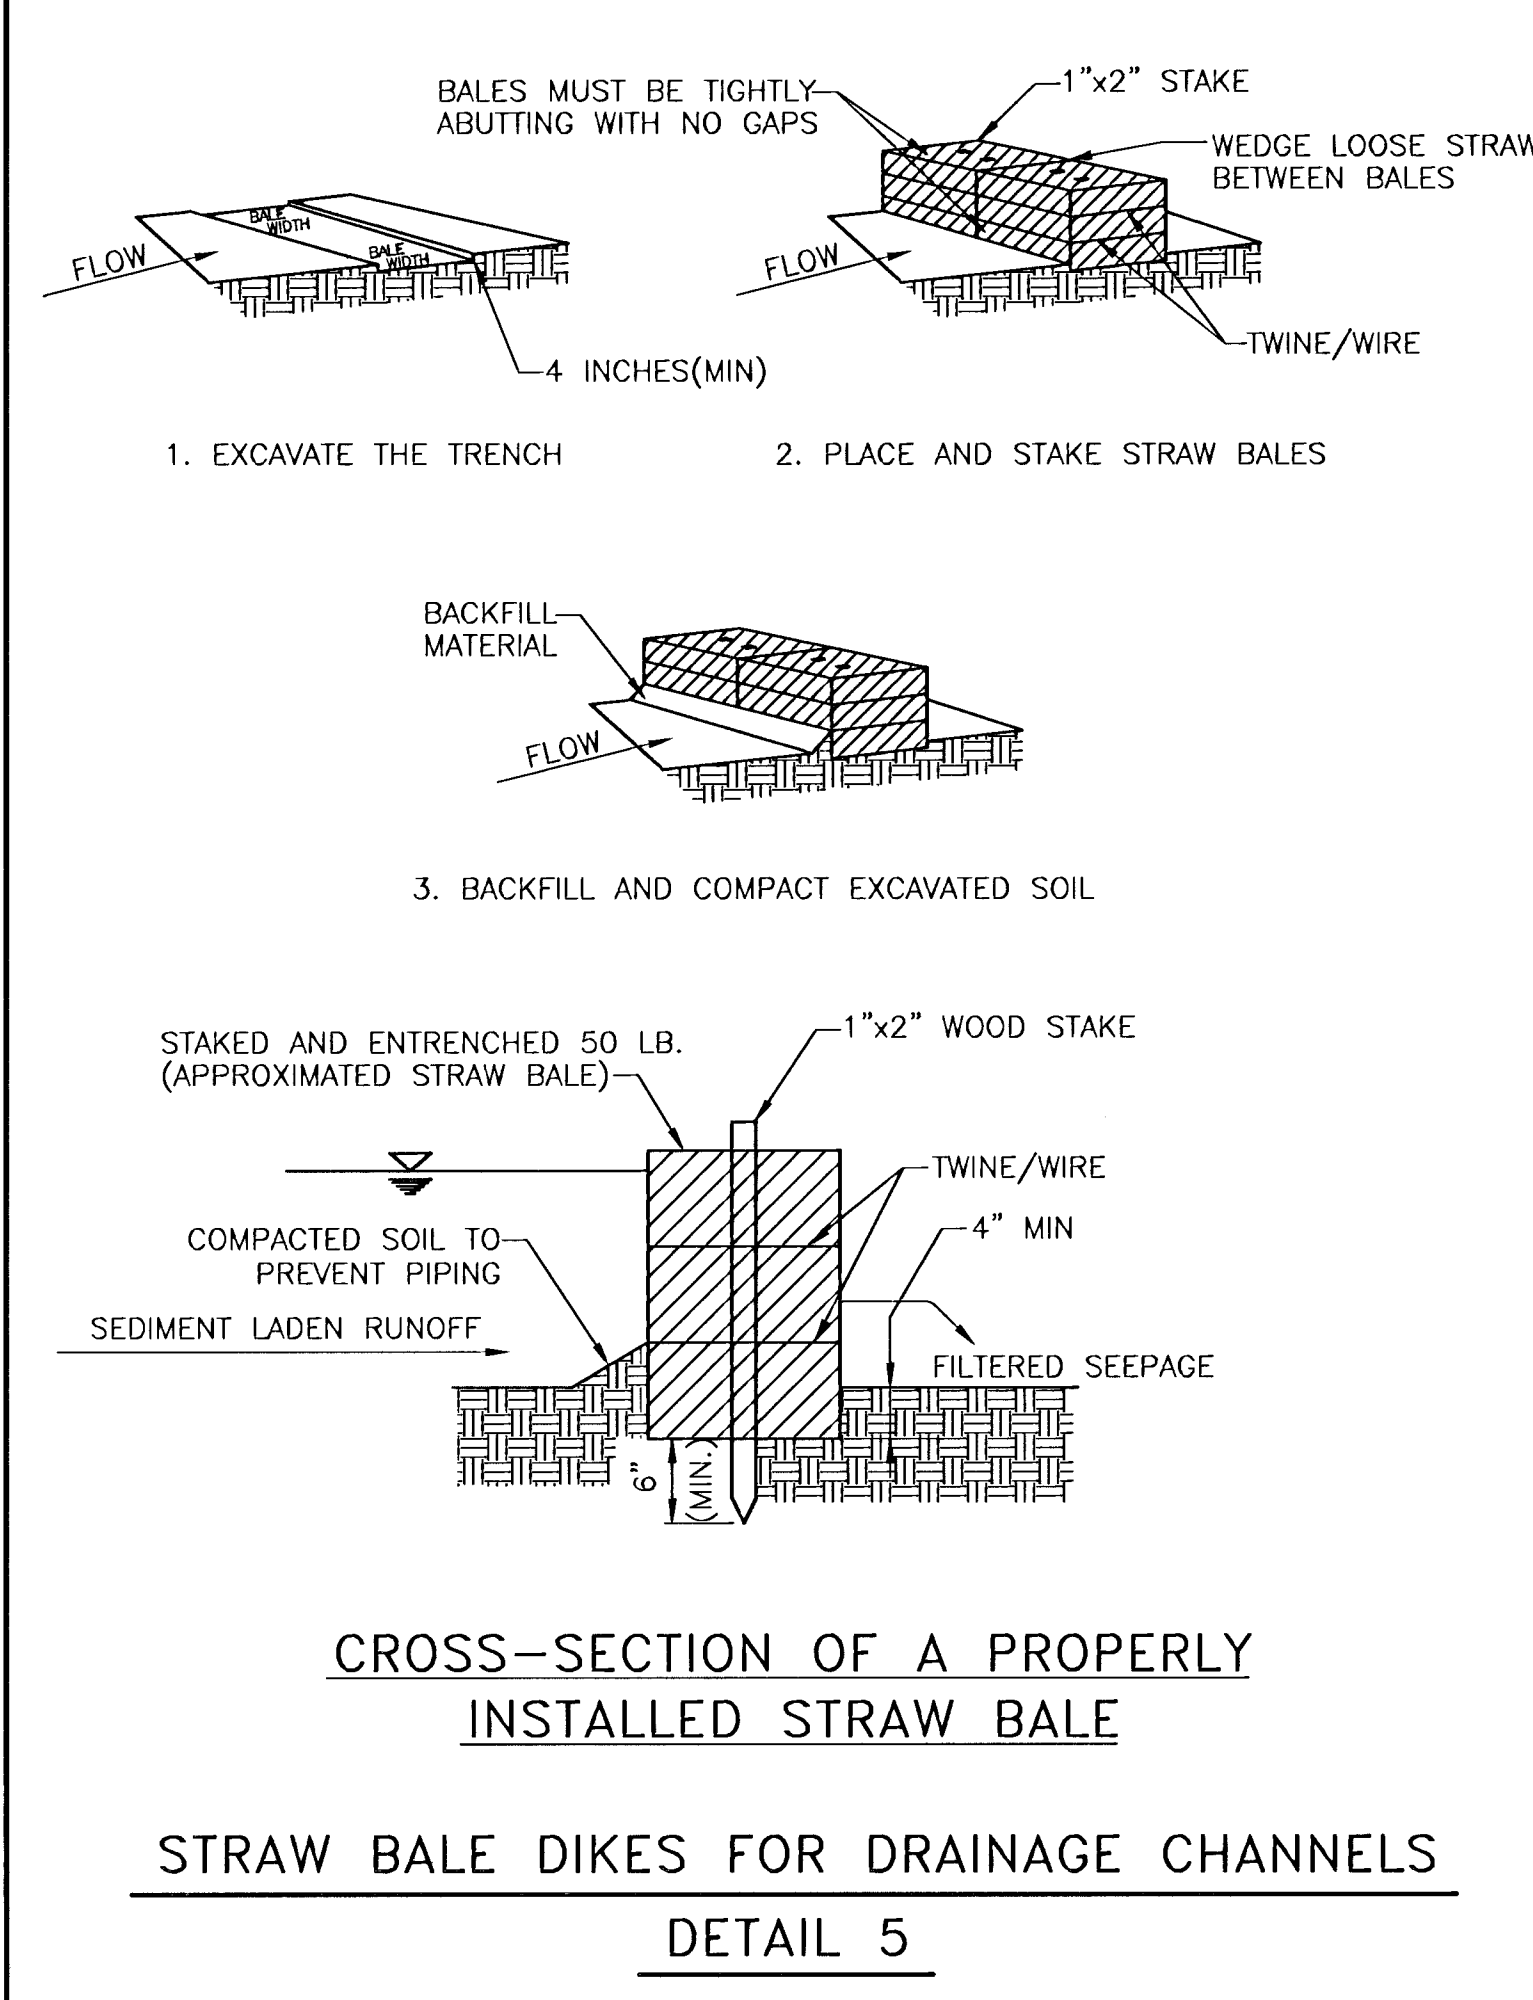
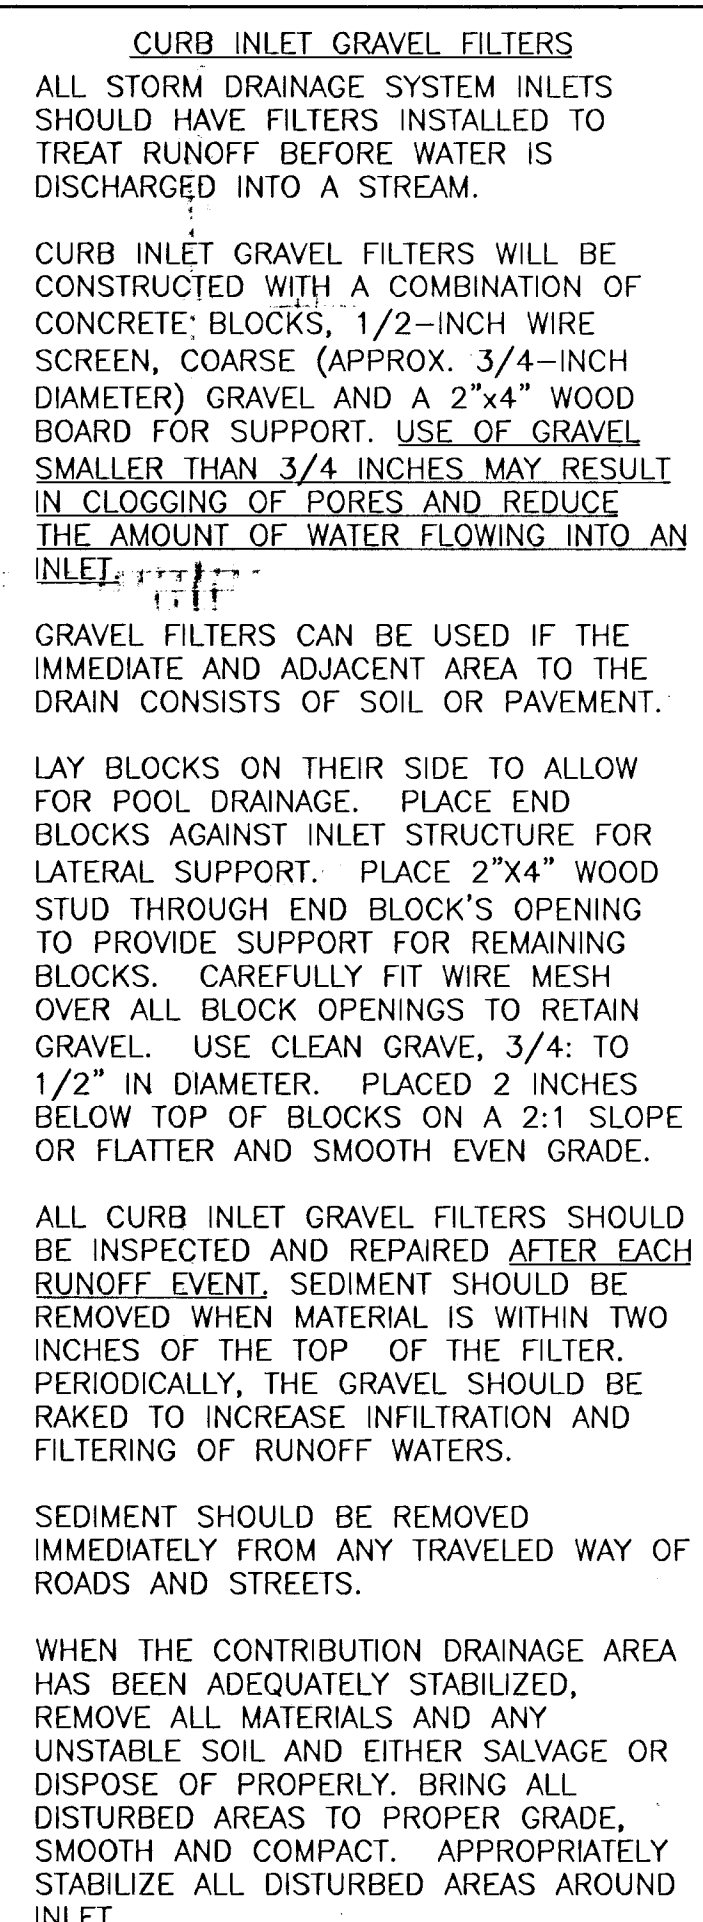
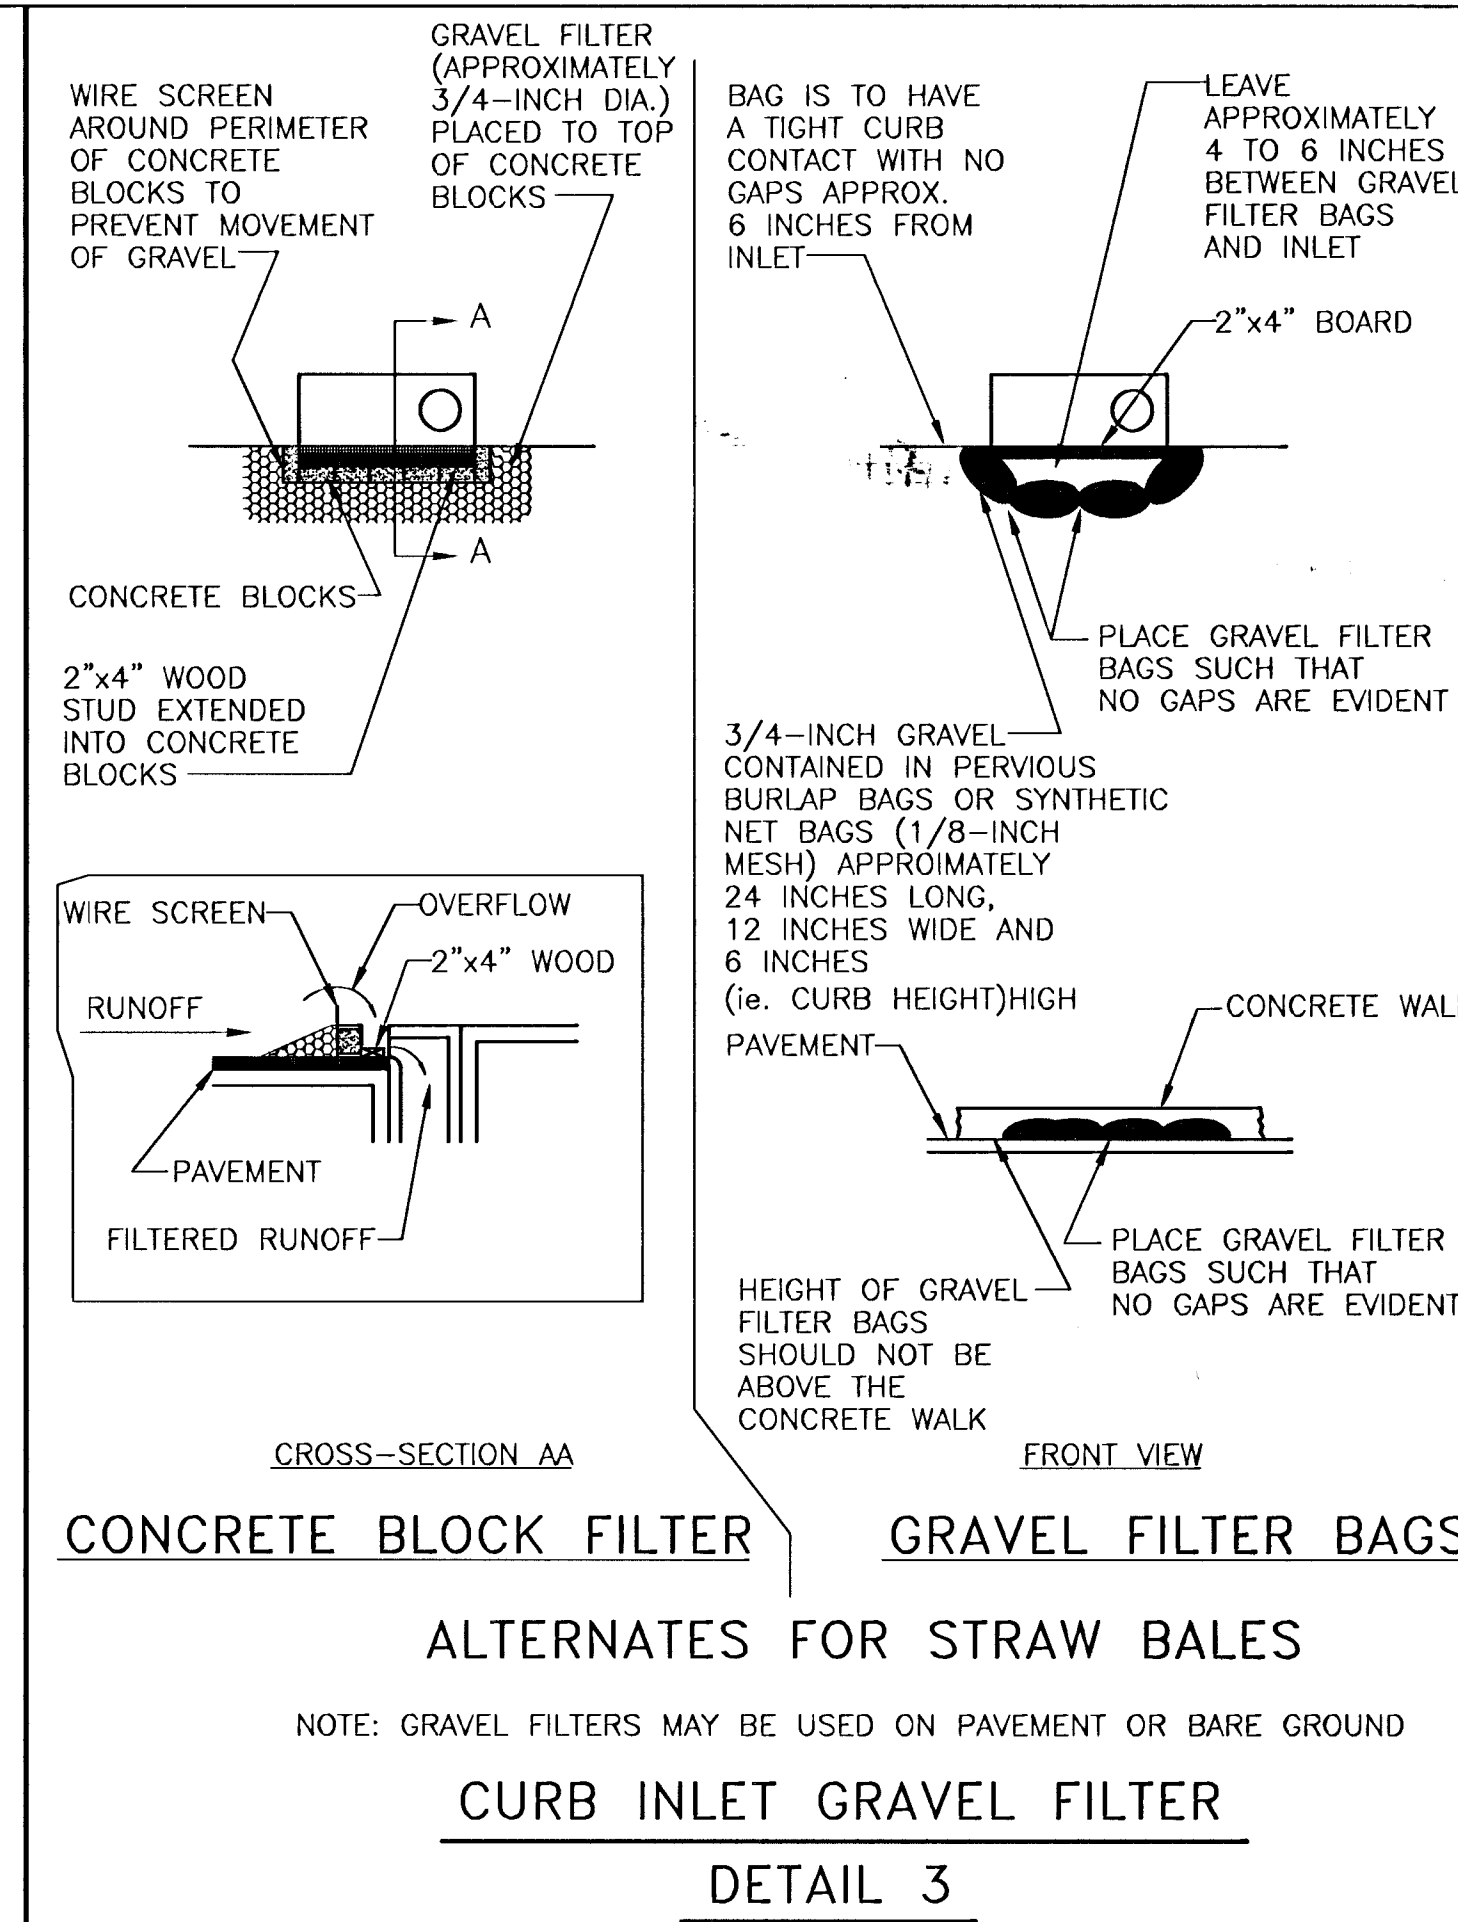
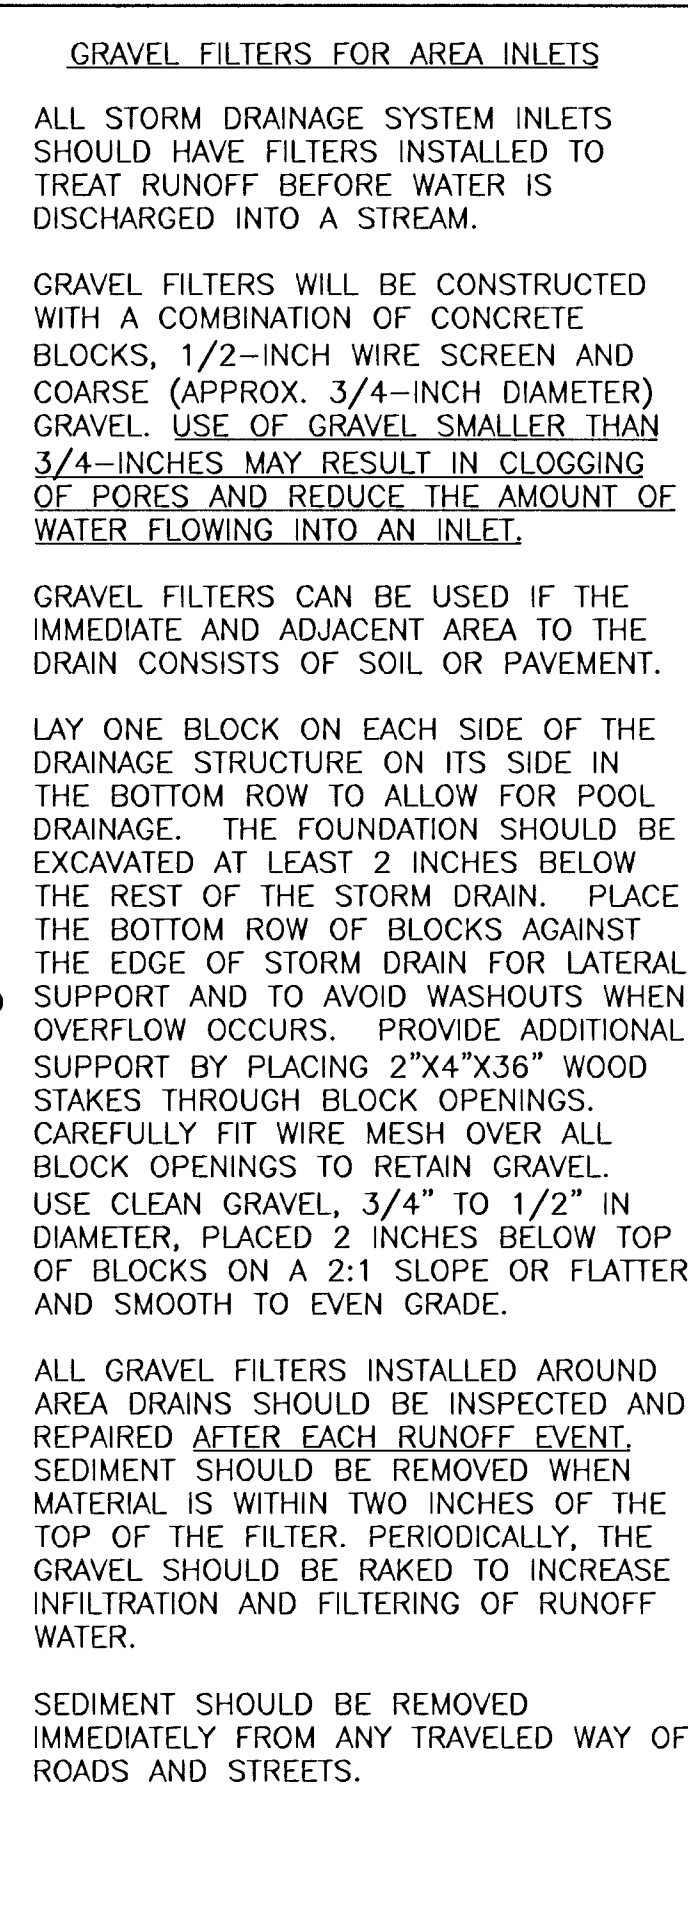
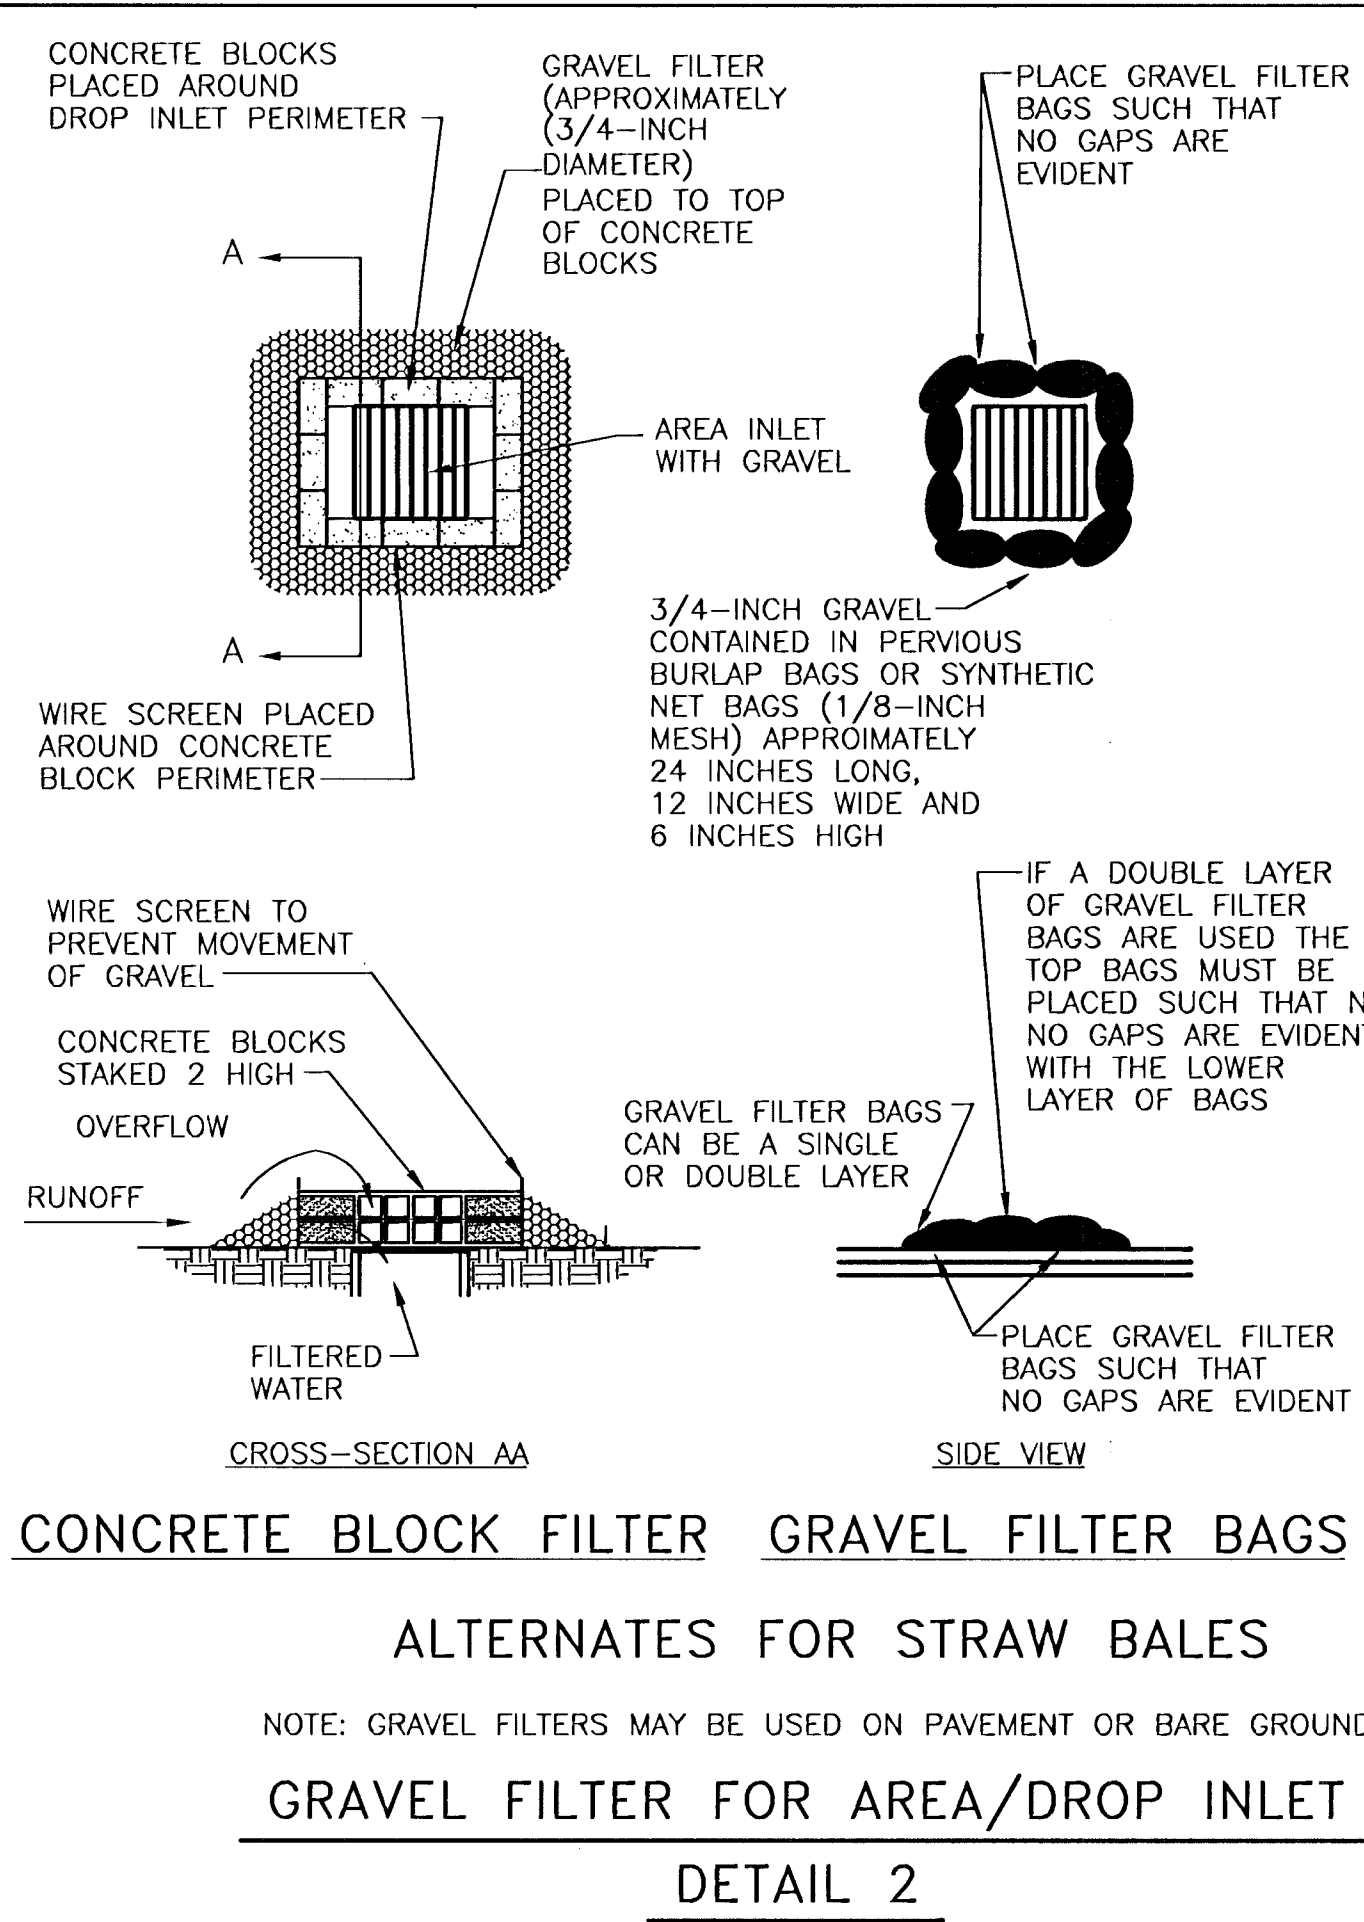
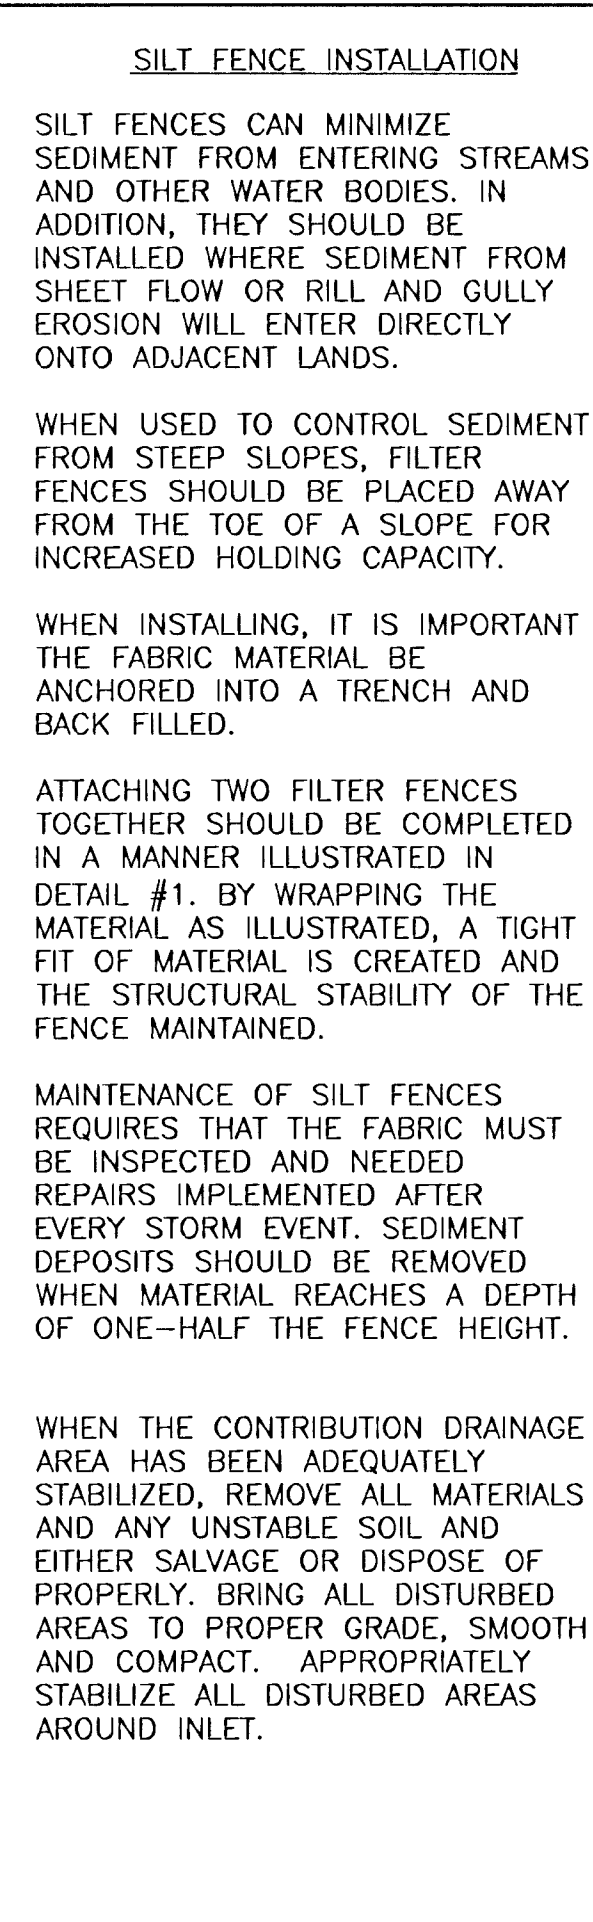


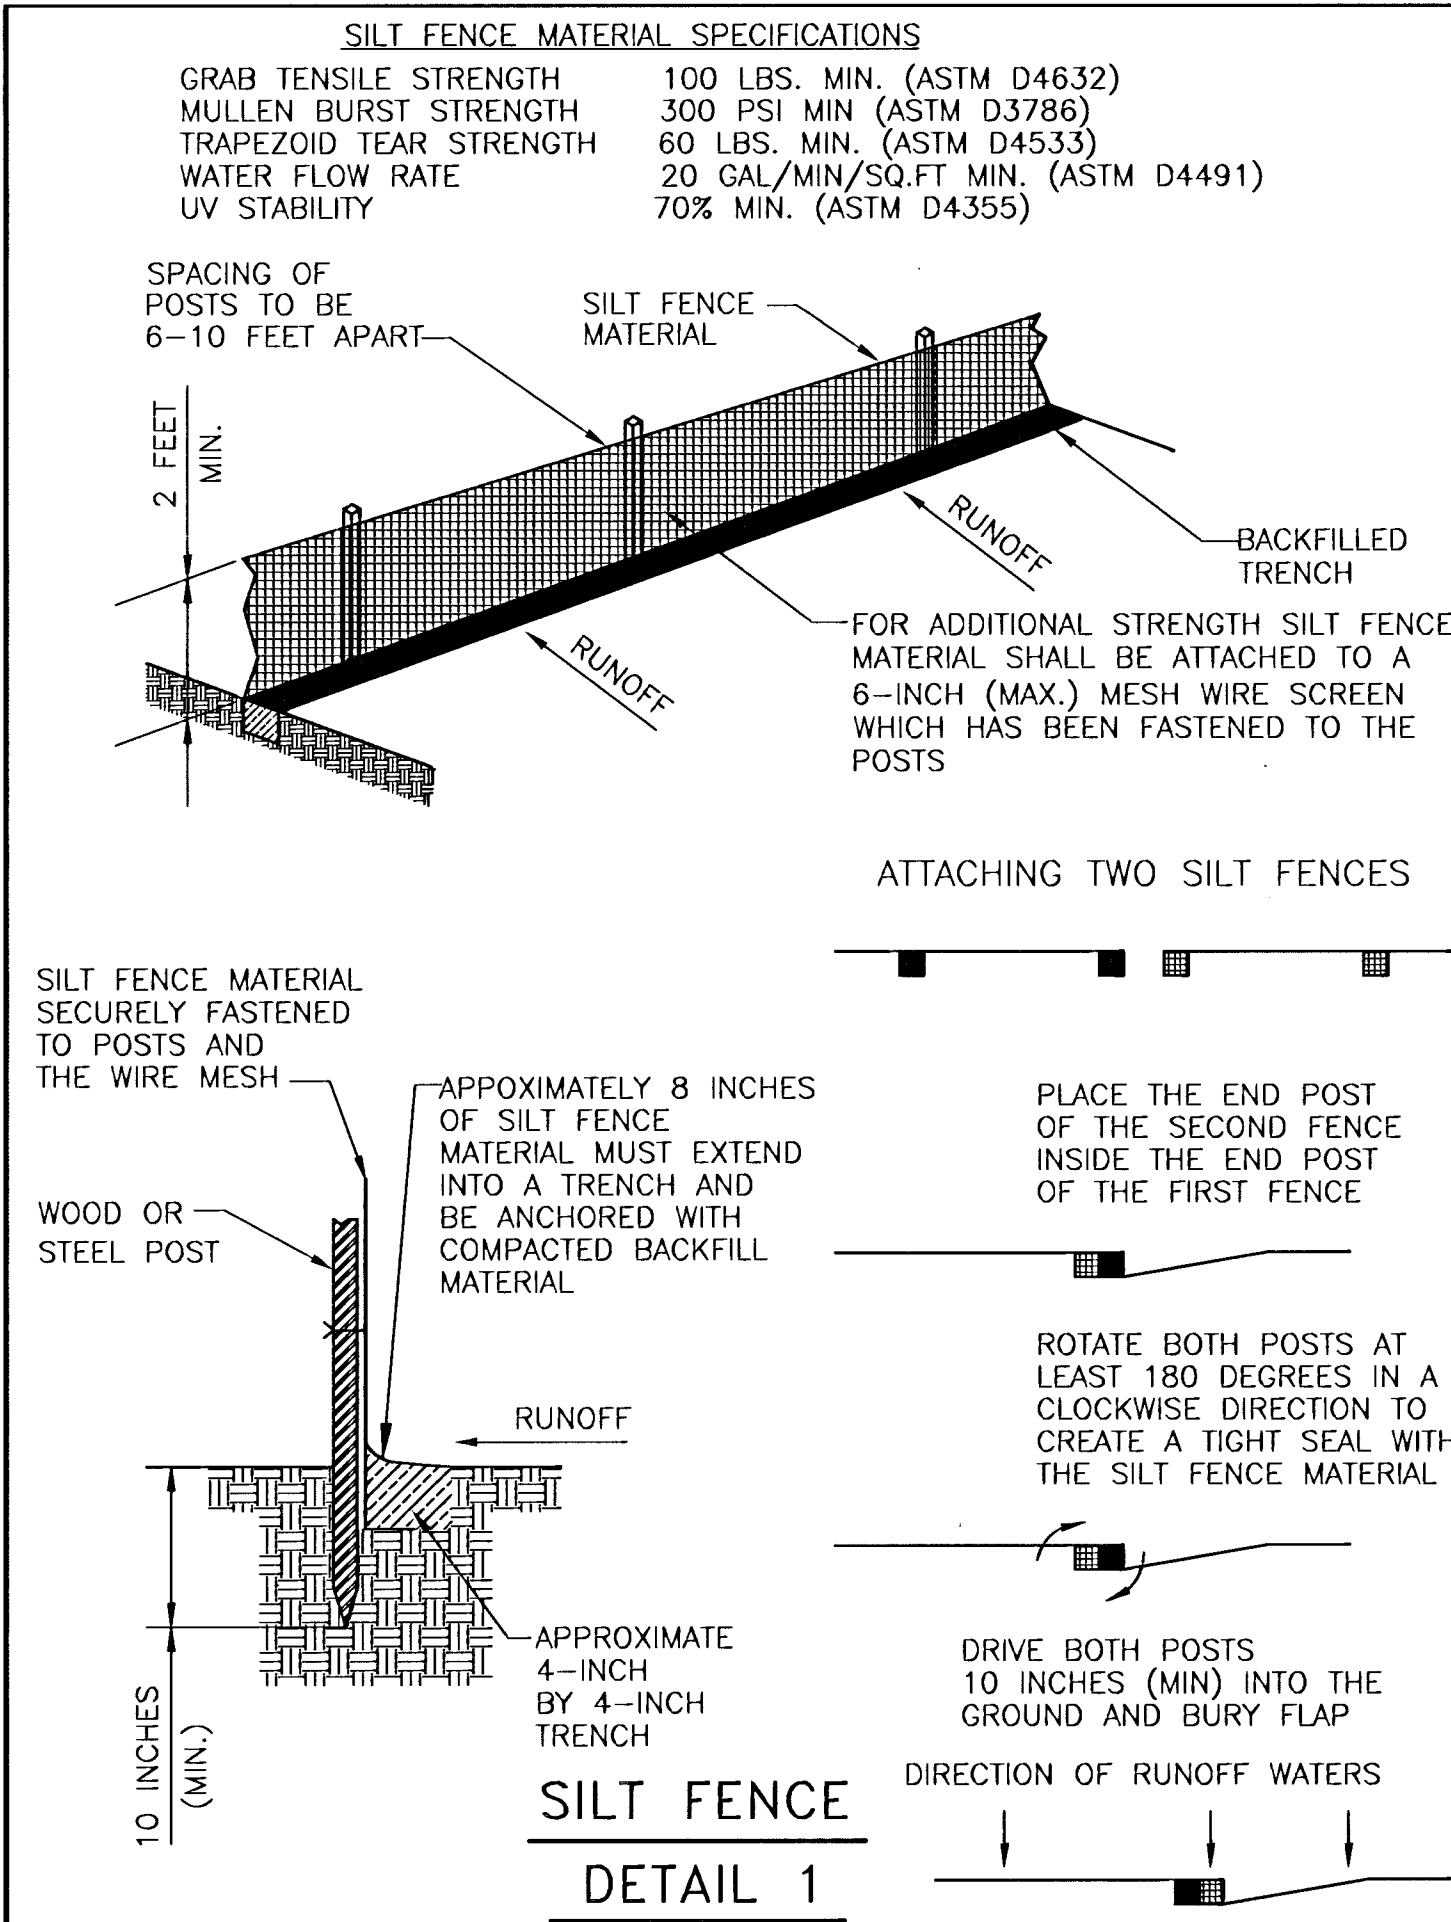

WOODCHUCK

PROJECT NAME

MKEC

ENGINEERING CONSULTANTS

411 N. WEBB ROAD
WICHITA, KS. 67206
316-684-9600

EROSION/SEDIMENT CONTROL DETAILS

SHEET TITLE

DFL
DESIGN BY:

DAG
DRAWN BY:

KHB
CHECKED BY:

OCTOBER 2000
DATE

00243ER1
JOB NO.

13 / 18
SHEET/OF