



EAST LYNN ADDITION

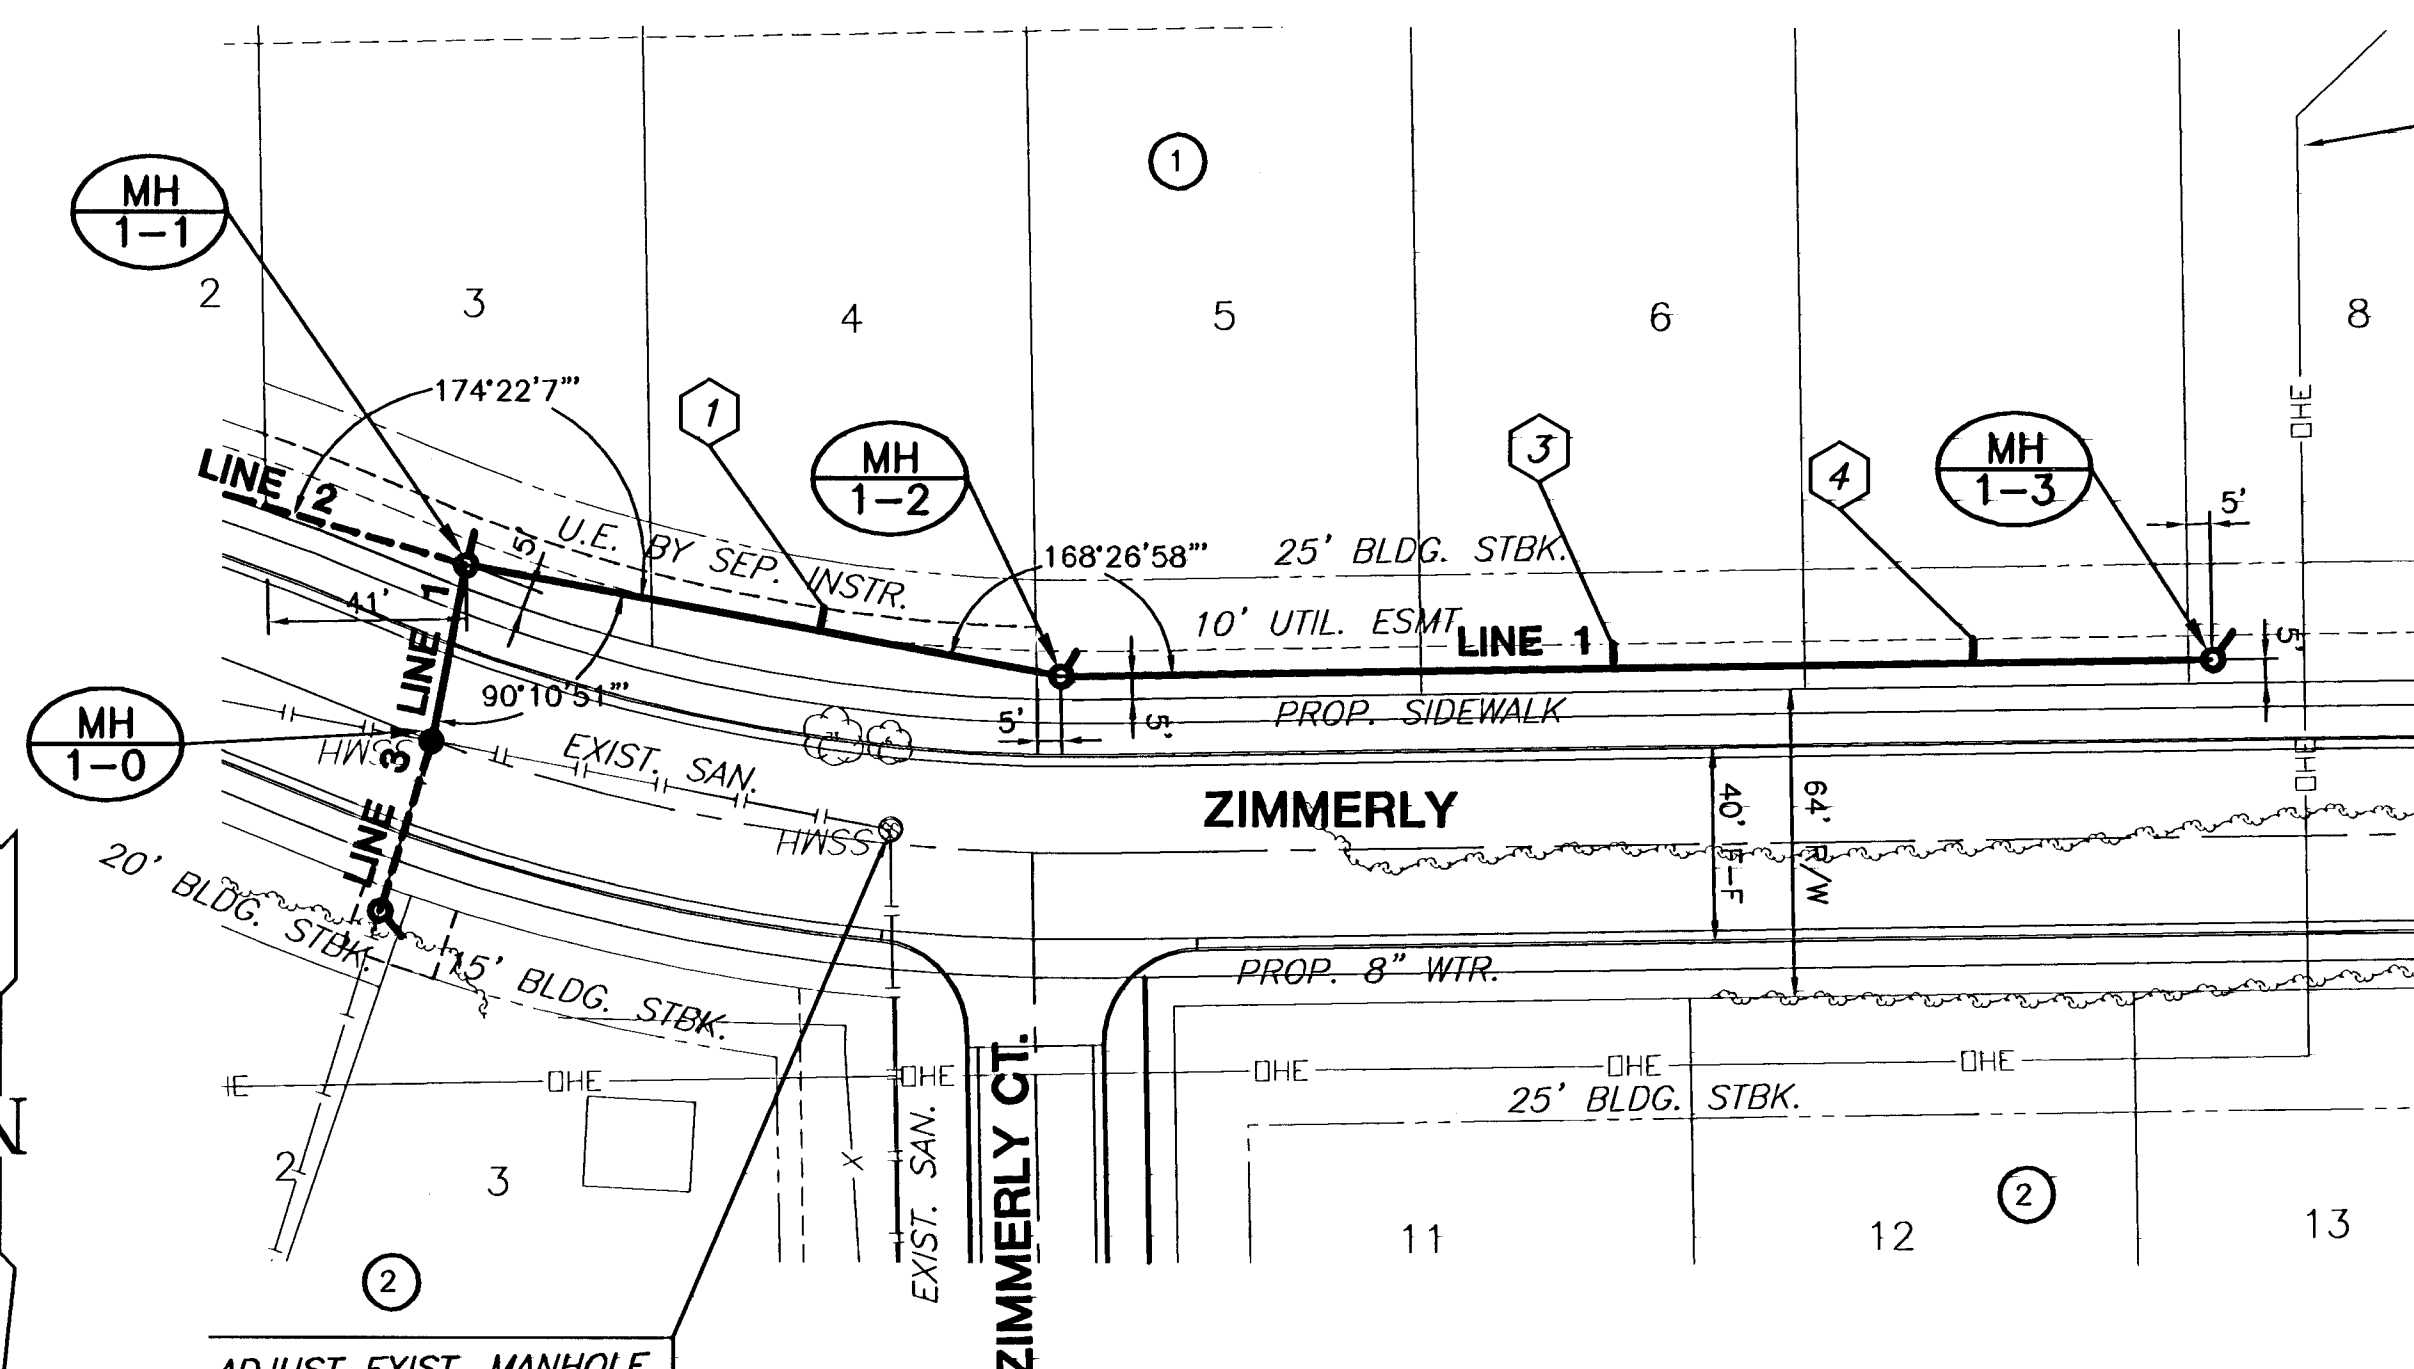

THE TIMBERLANDS ADDITION

PLAN LINE 1


THE TIMBERLANDS ADDITION

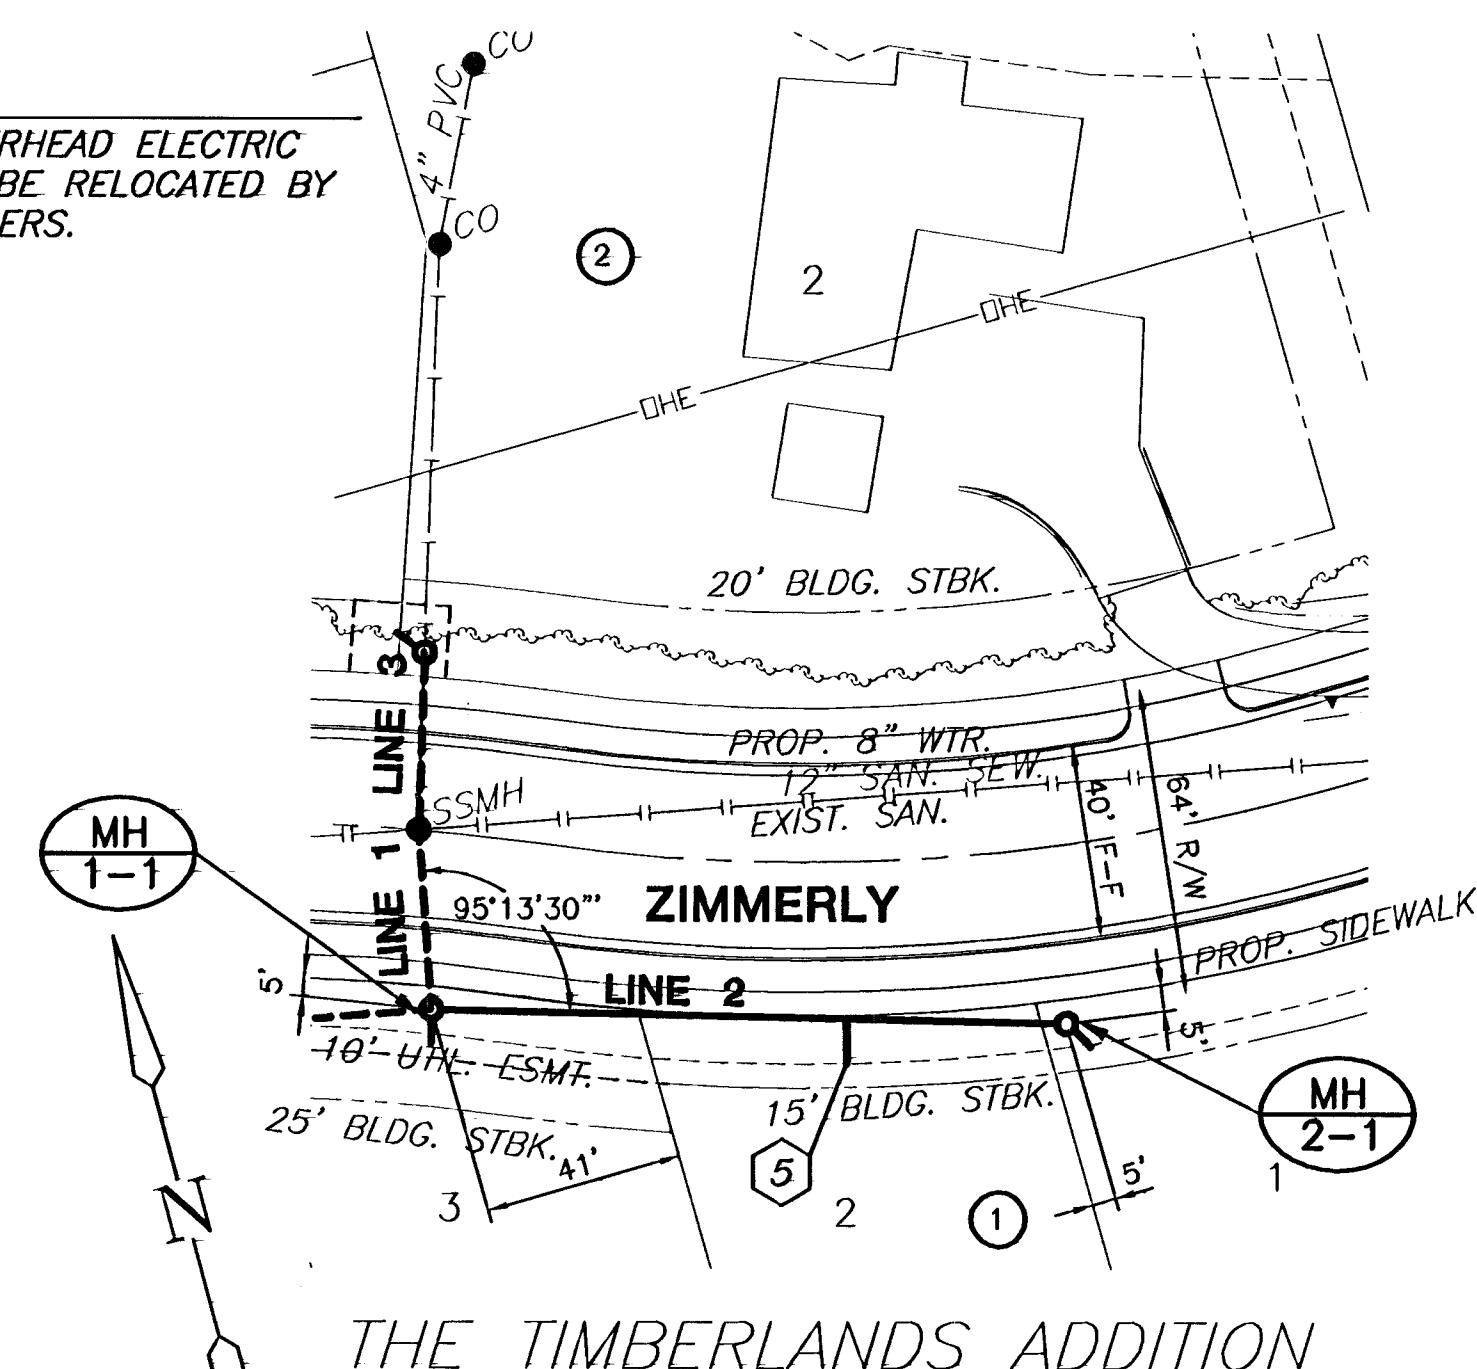

THE TIMBERLANDS ADDITION

PLAN LINE 2

THE TIMBERLANDS ADDITION

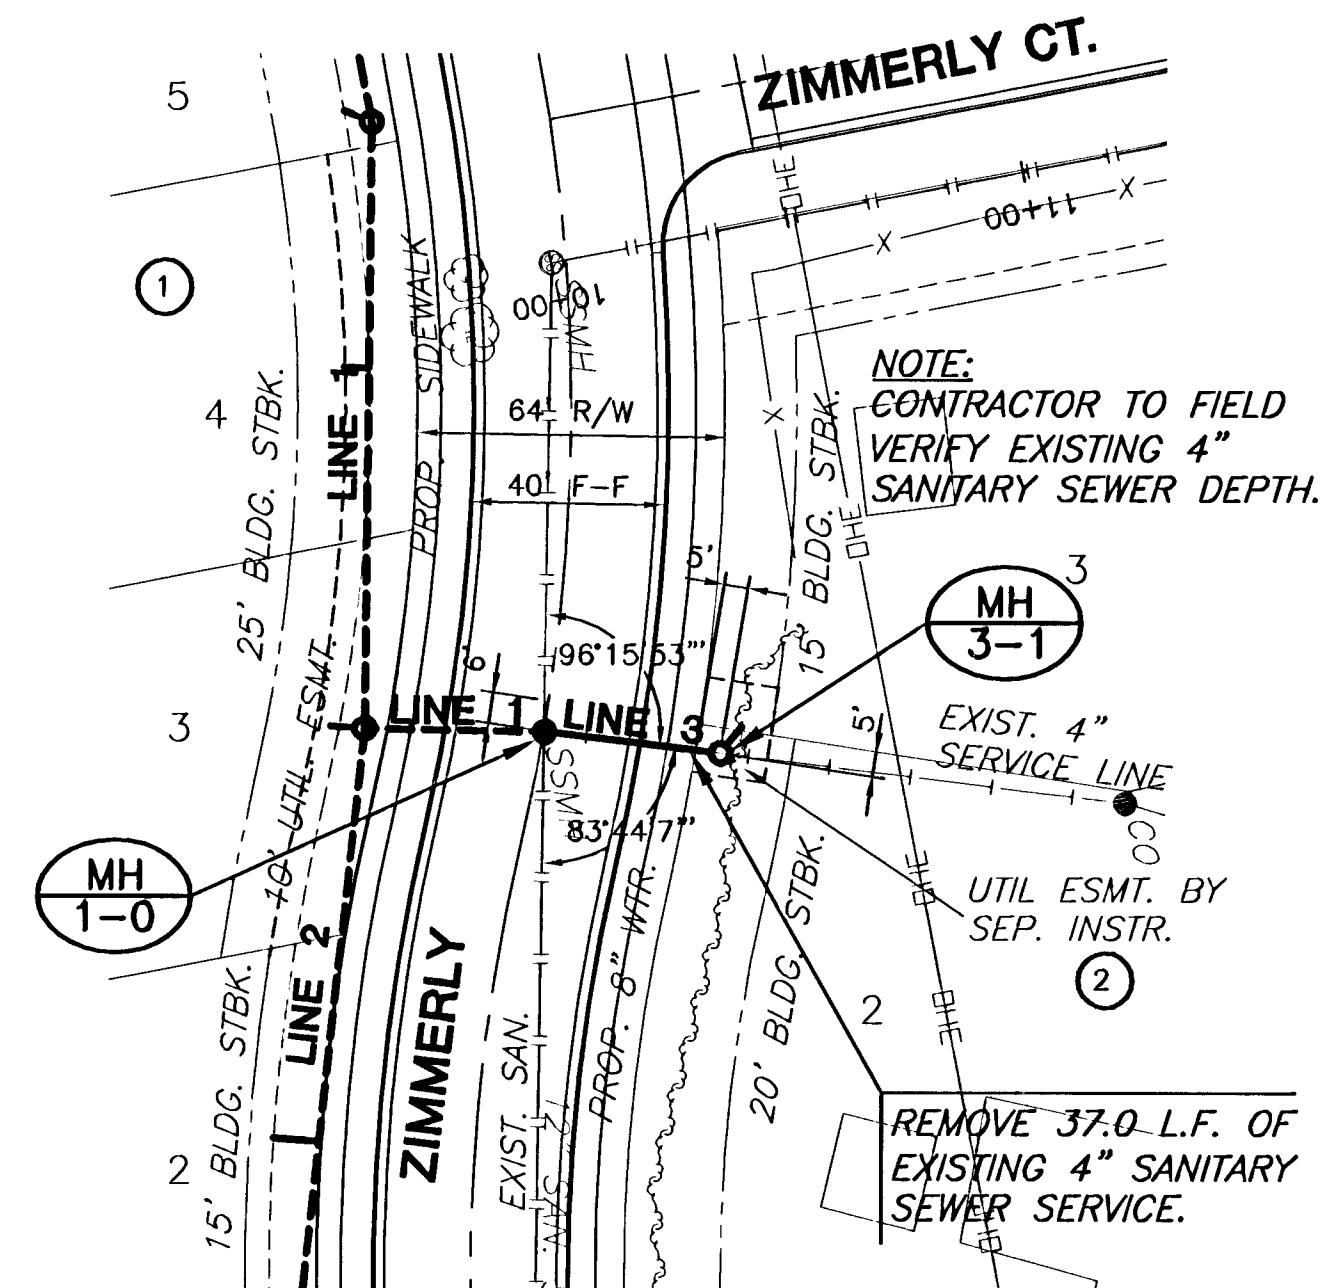


THE TIMBERLANDS ADDITION


PLAN LINE 3

- NOTES:
1. TREE LOCATIONS TO BE FIELD VERIFIED.
 2. FRONT YARD SANITARY SEWER SHALL BE SAND BACKFILLED AND FLUSHED.


PROFILE LINE 1

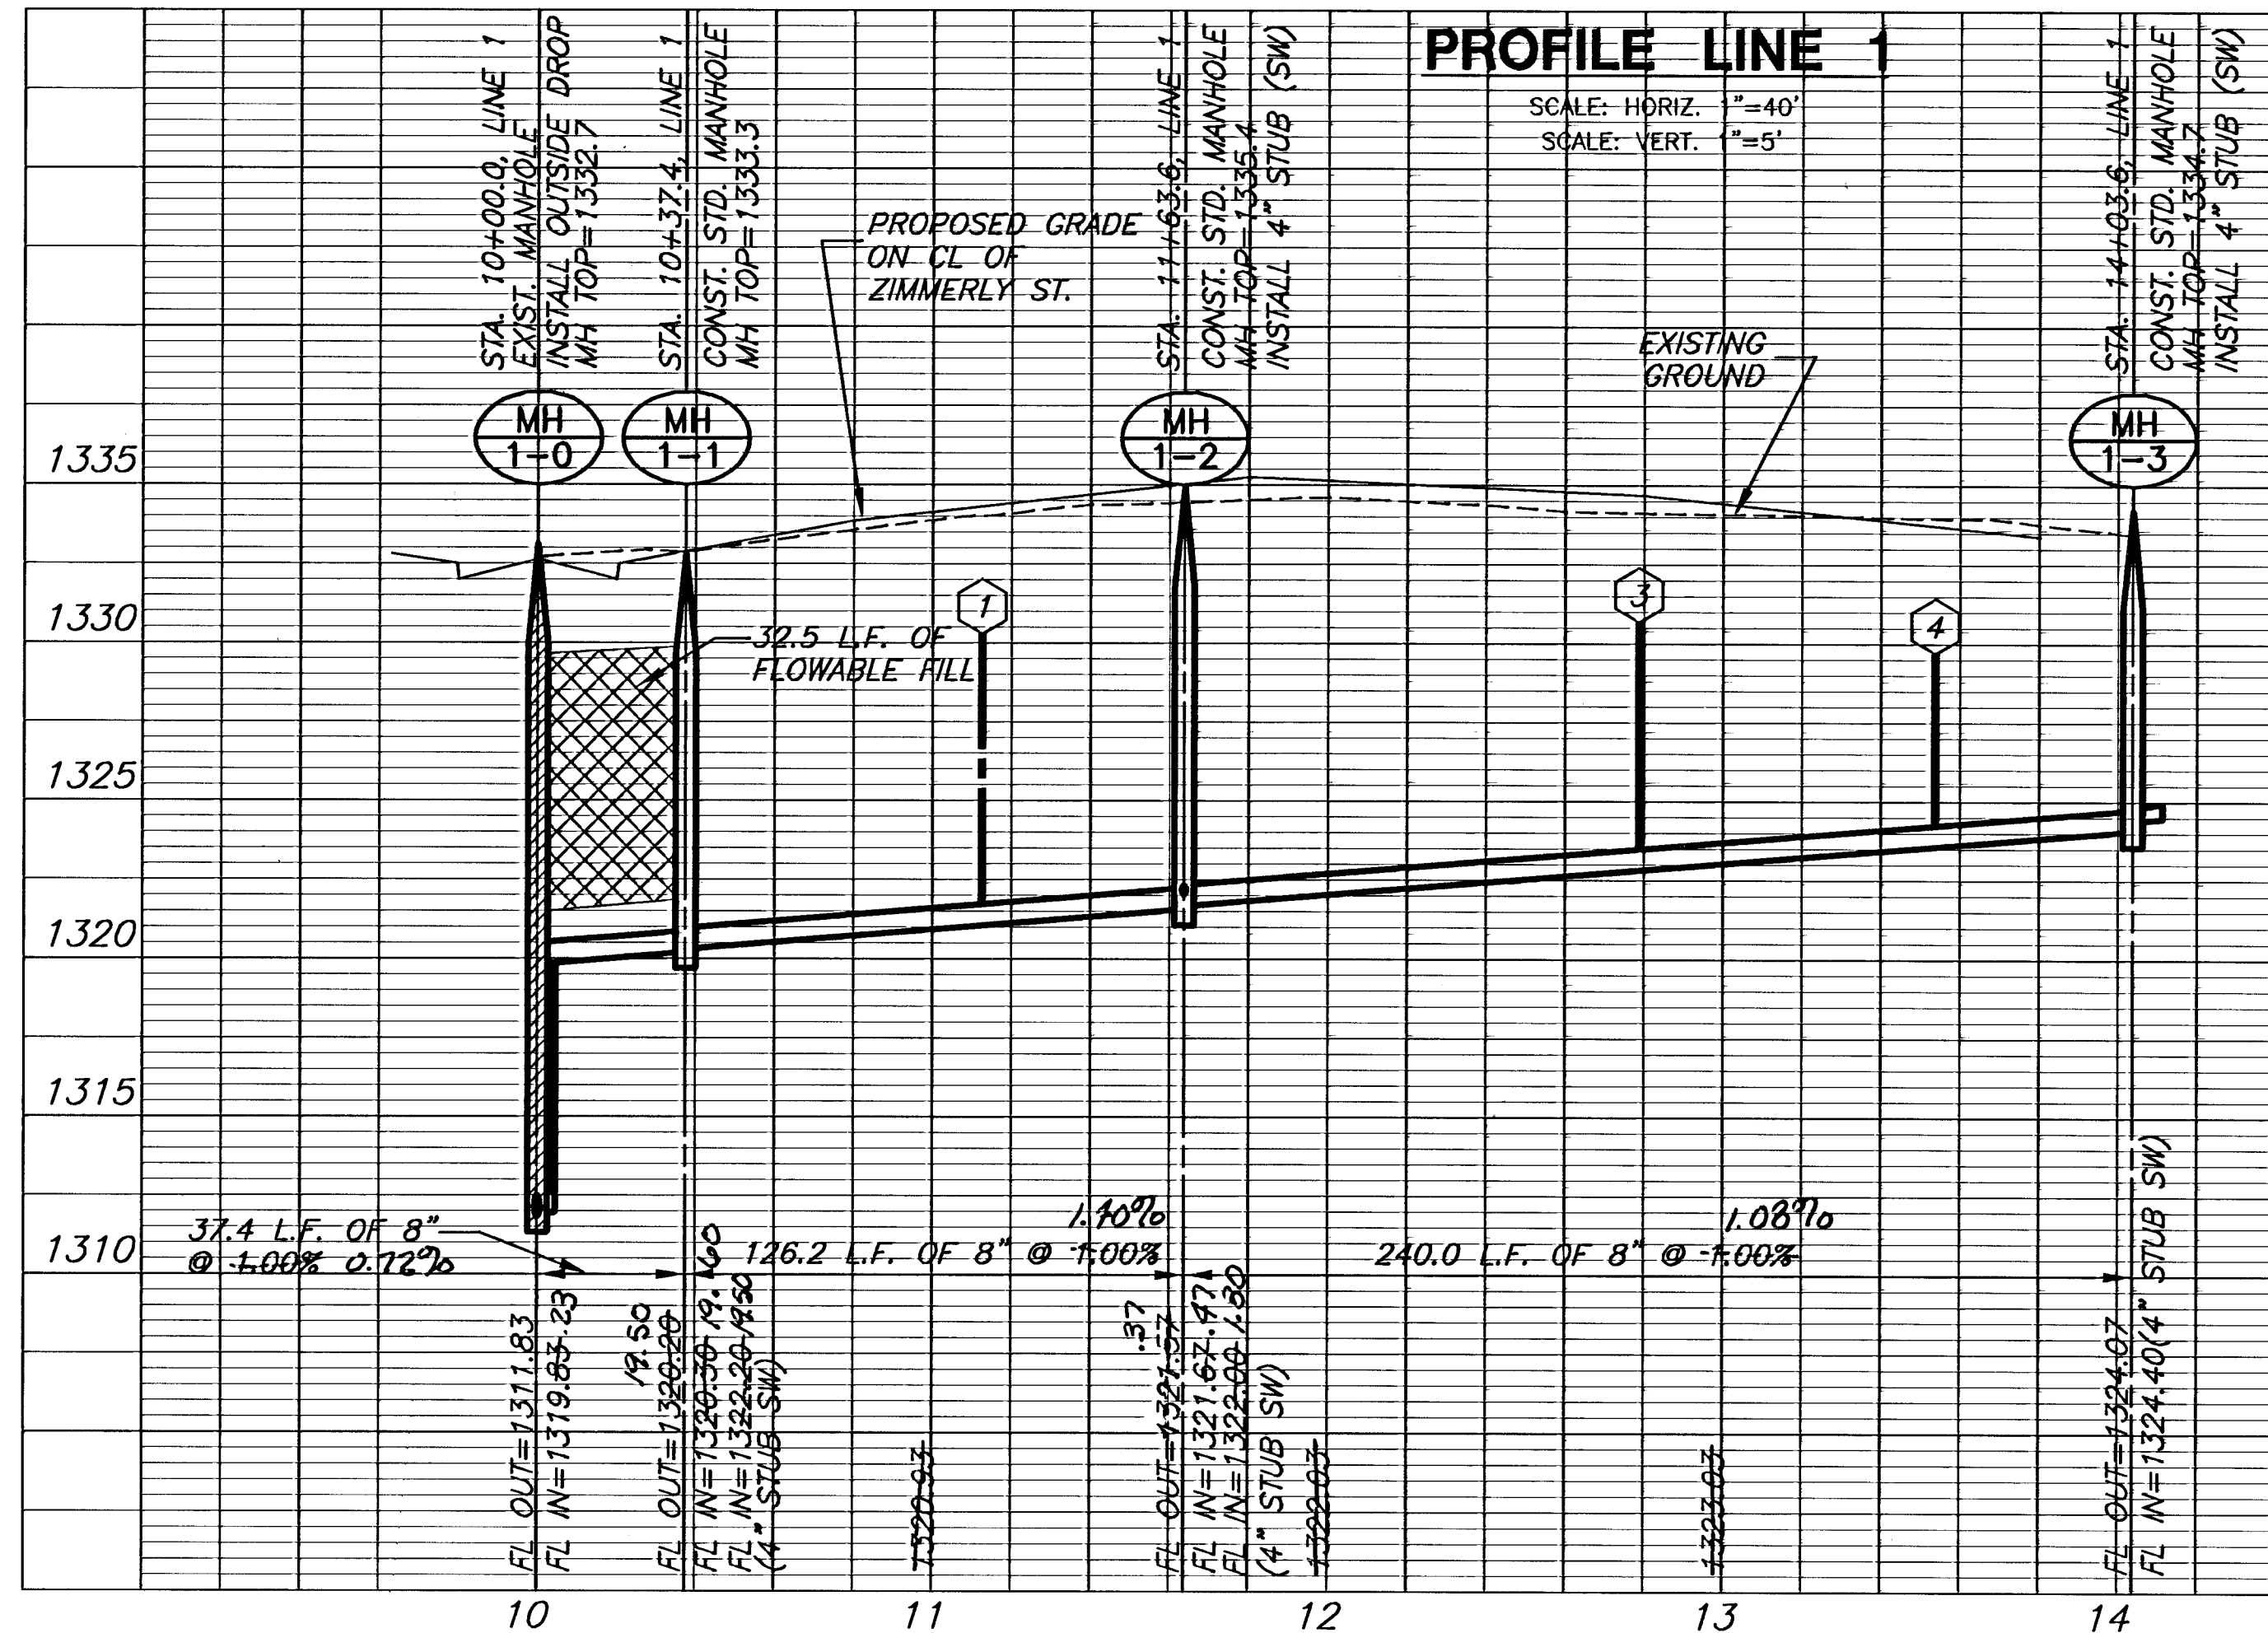

PROFILE LINE 2

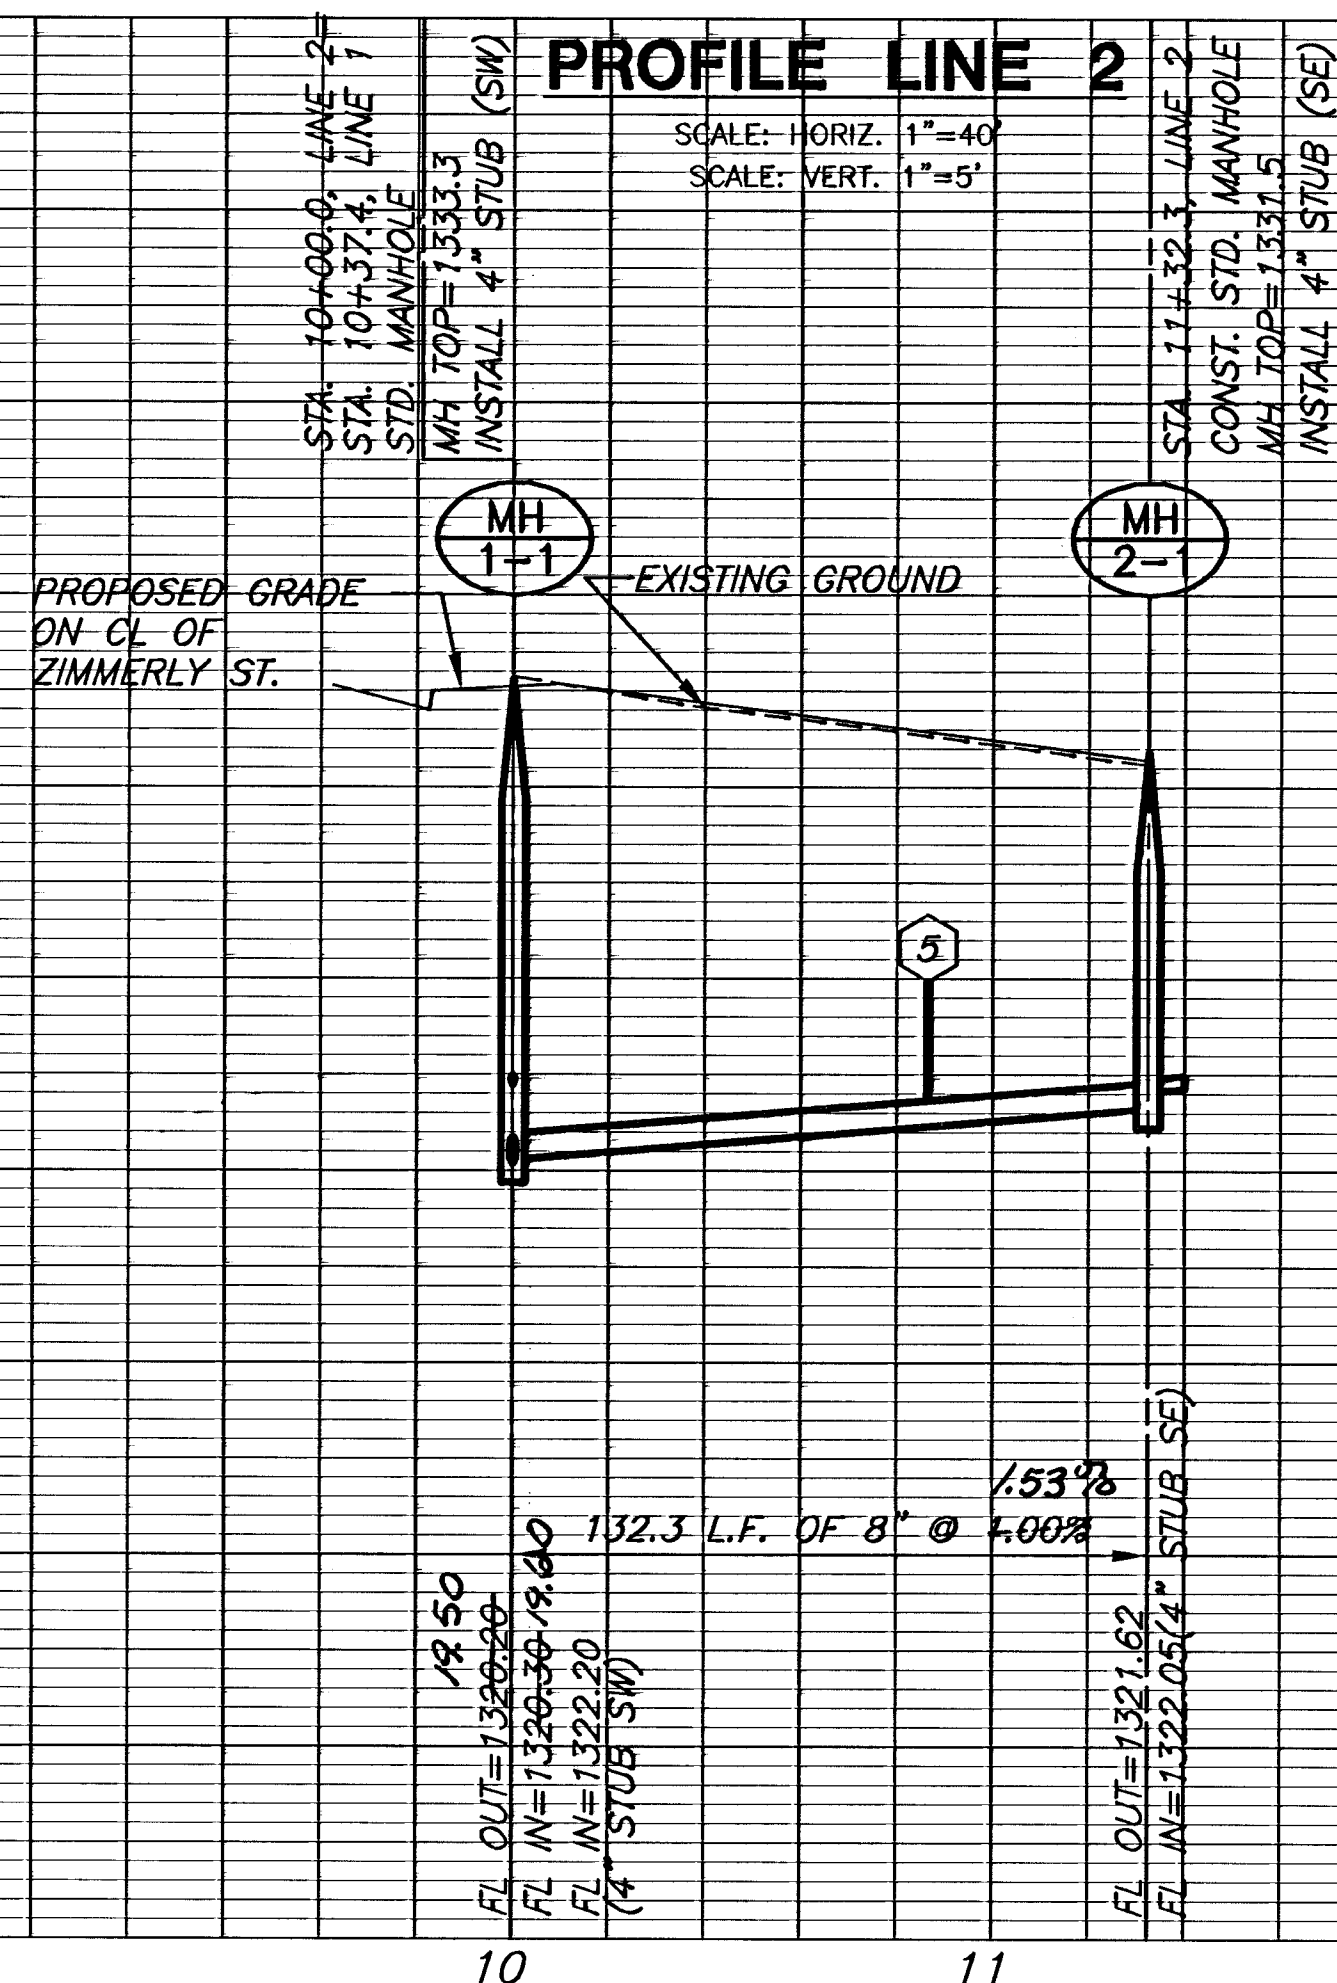

PROFILE LINE 3

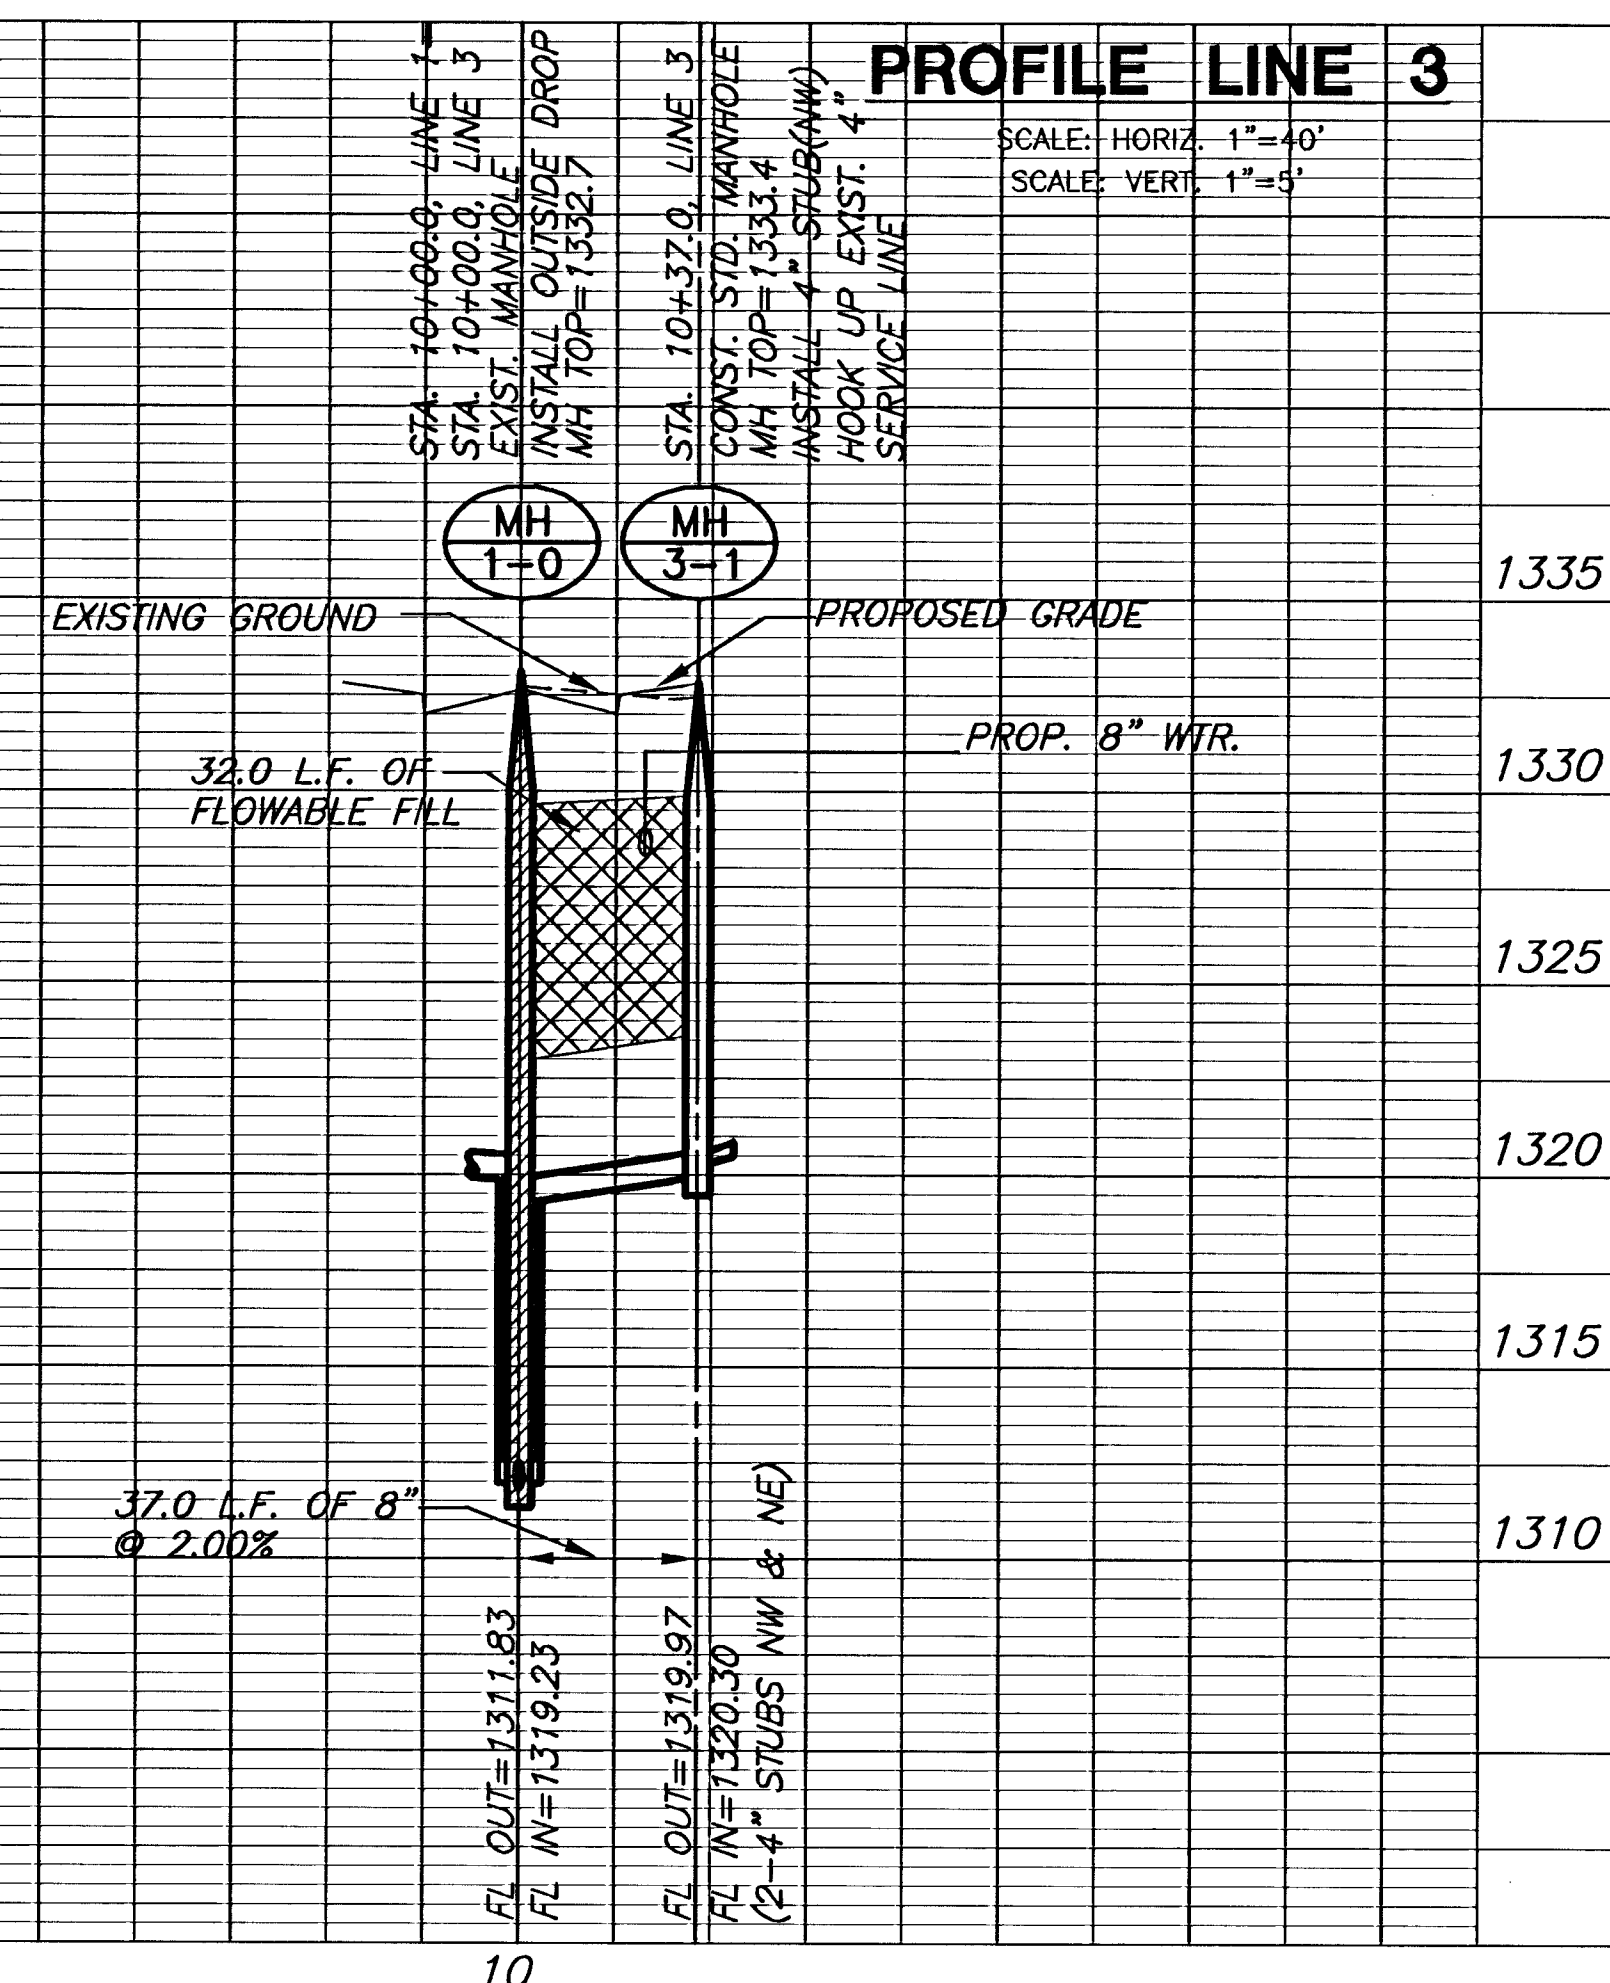

SANITARY SEWER PLANS

THE TIMBERLANDS ADD.

MKEC
ENGINEERING
CONSULTANTS, INC.
411 N. WEBB ROAD
WICHITA, K.S. 67206
316-684-9600

**LINE 1,
2, & 3**

SHEET TITLE
468-84093
PROJECT NUMBER

DESIGN BY SRS
DRAWN BY BFL
CHECKED BY SRS

ISSUED APRIL 2006
REVISED

SHEET NO.
5 of 9