


SANITARY SEWER PLANS
THE TIMBERLANDS ADD.

**LINES 4,
5 & 6**
SHEET TITLE
468-84093
PROJECT NUMBER


DESIGN BY **SRS**
DRAWN BY **BFL**
CHECKED BY **SRS**

ISSUED **APRIL 2006**
REVISED


SHEET NO.
6 of 9

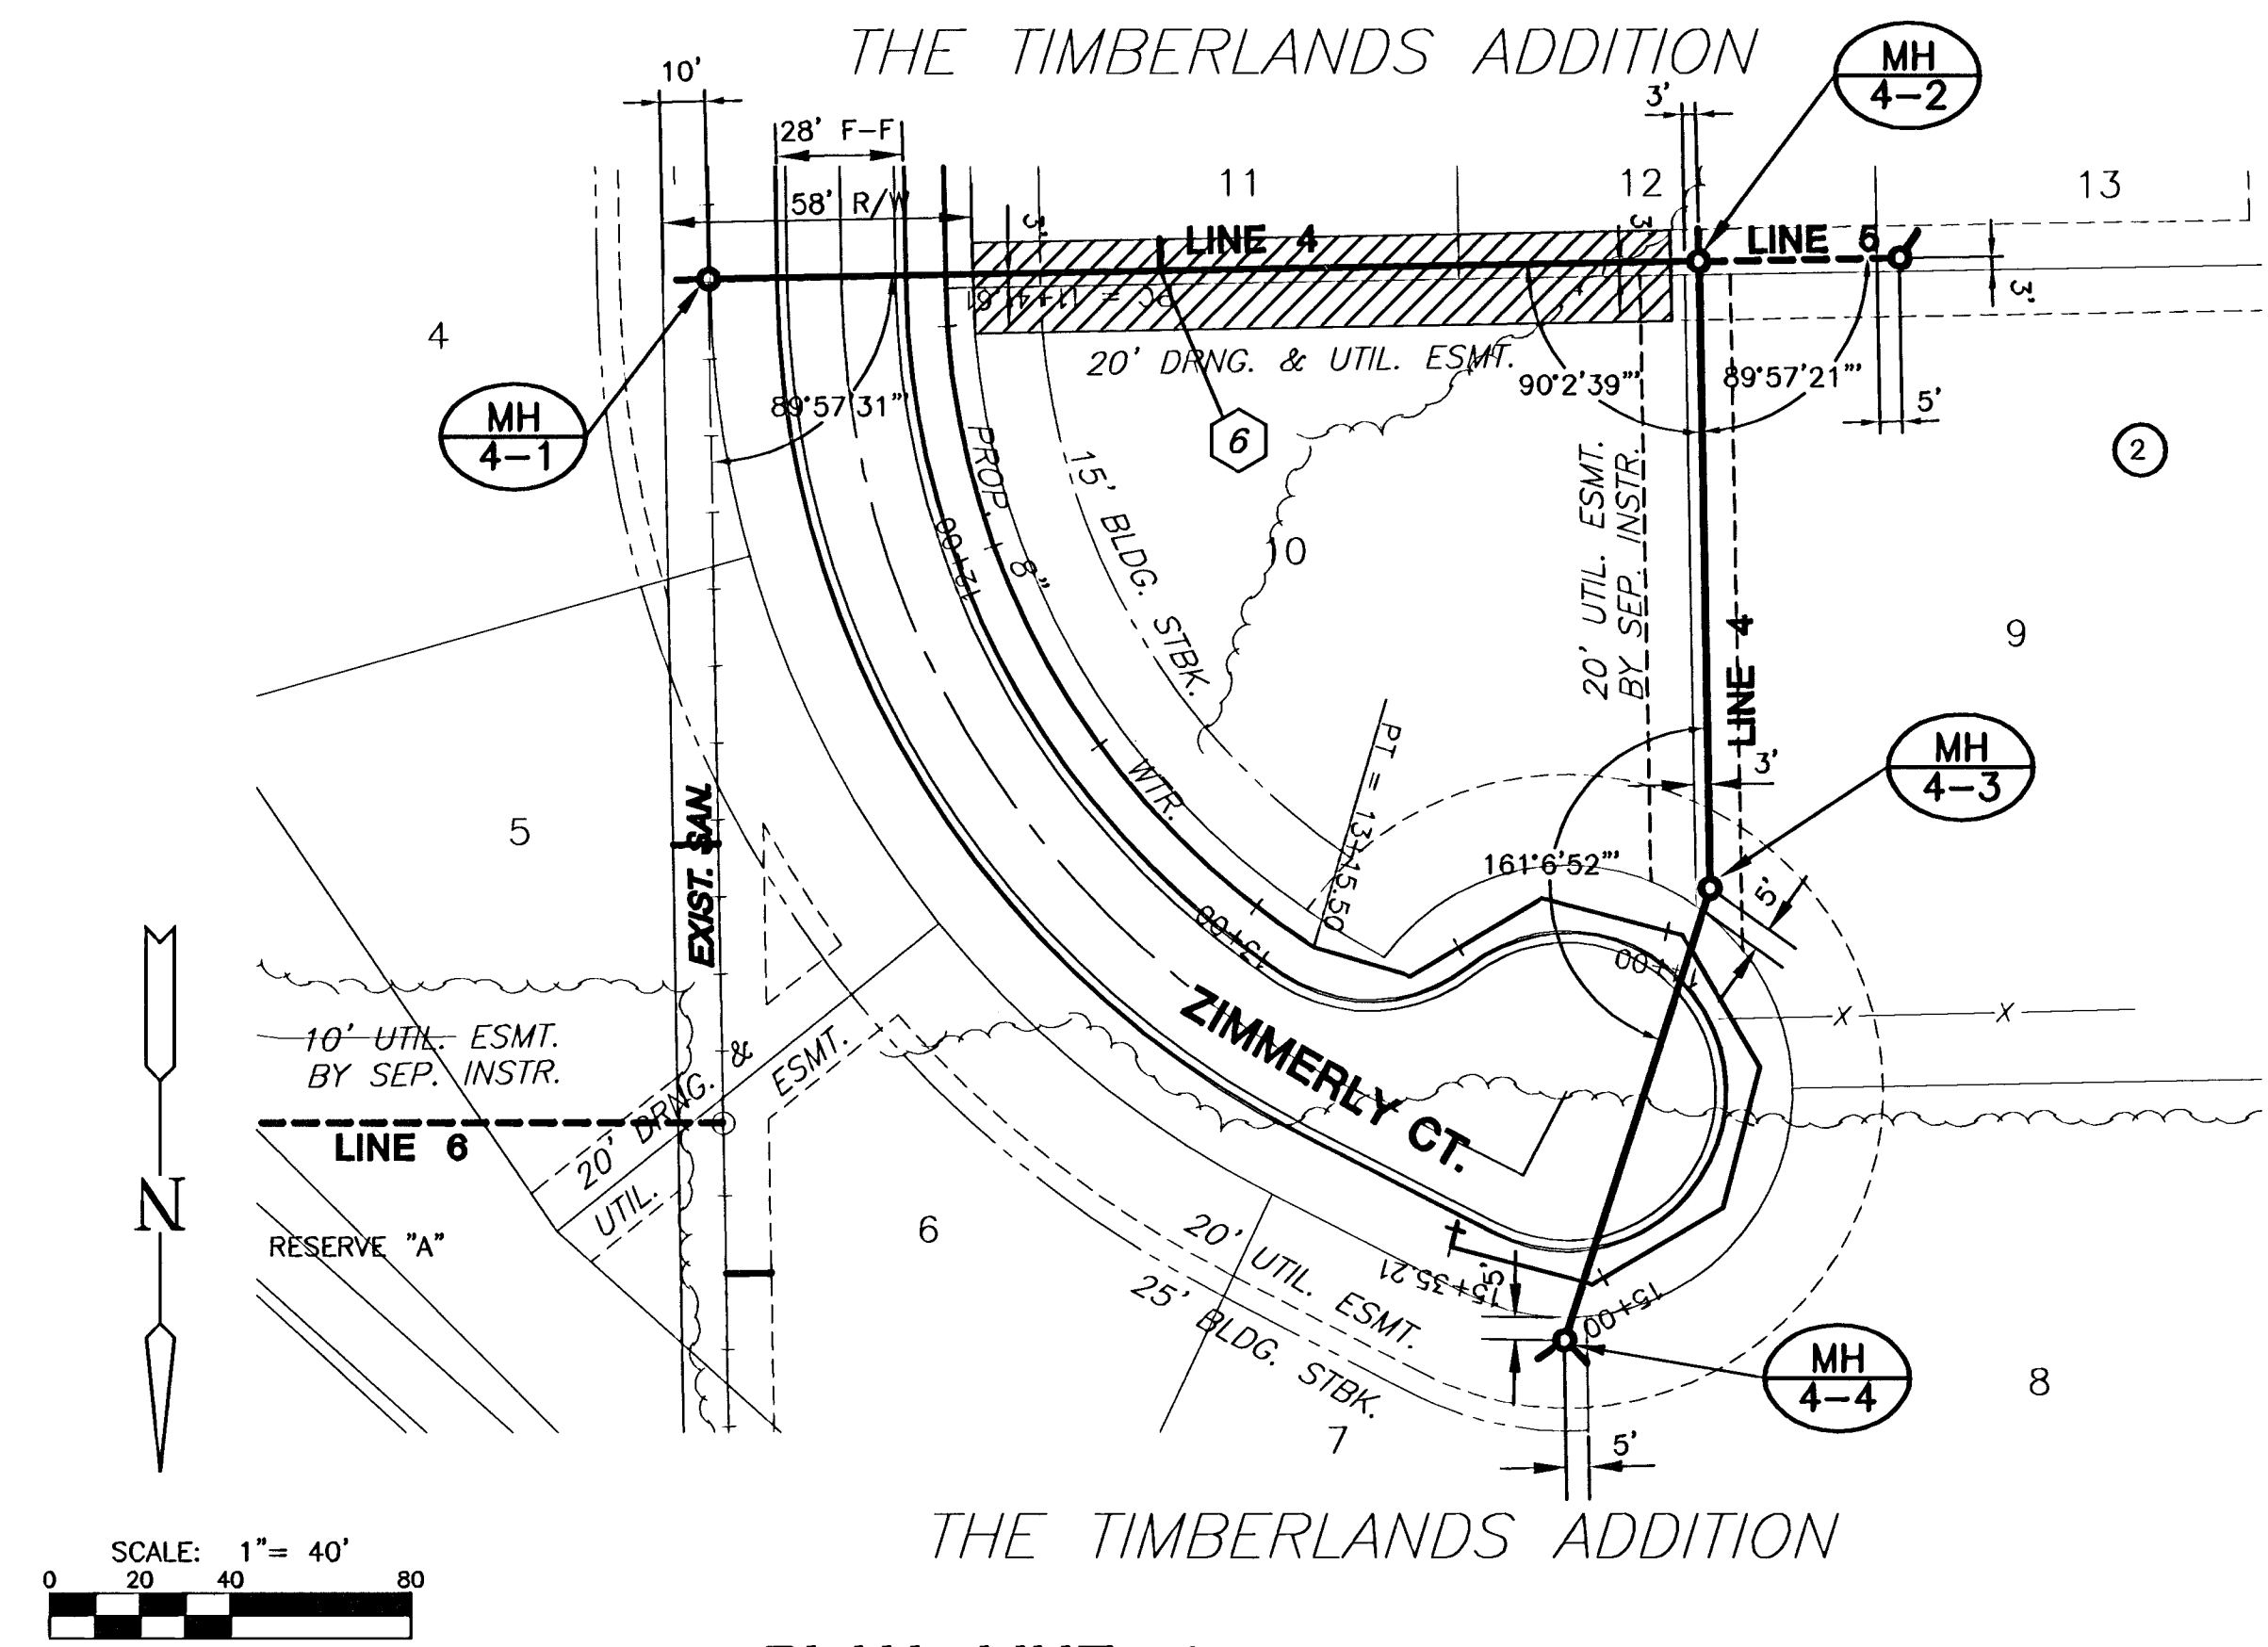

PLAN LINE 4

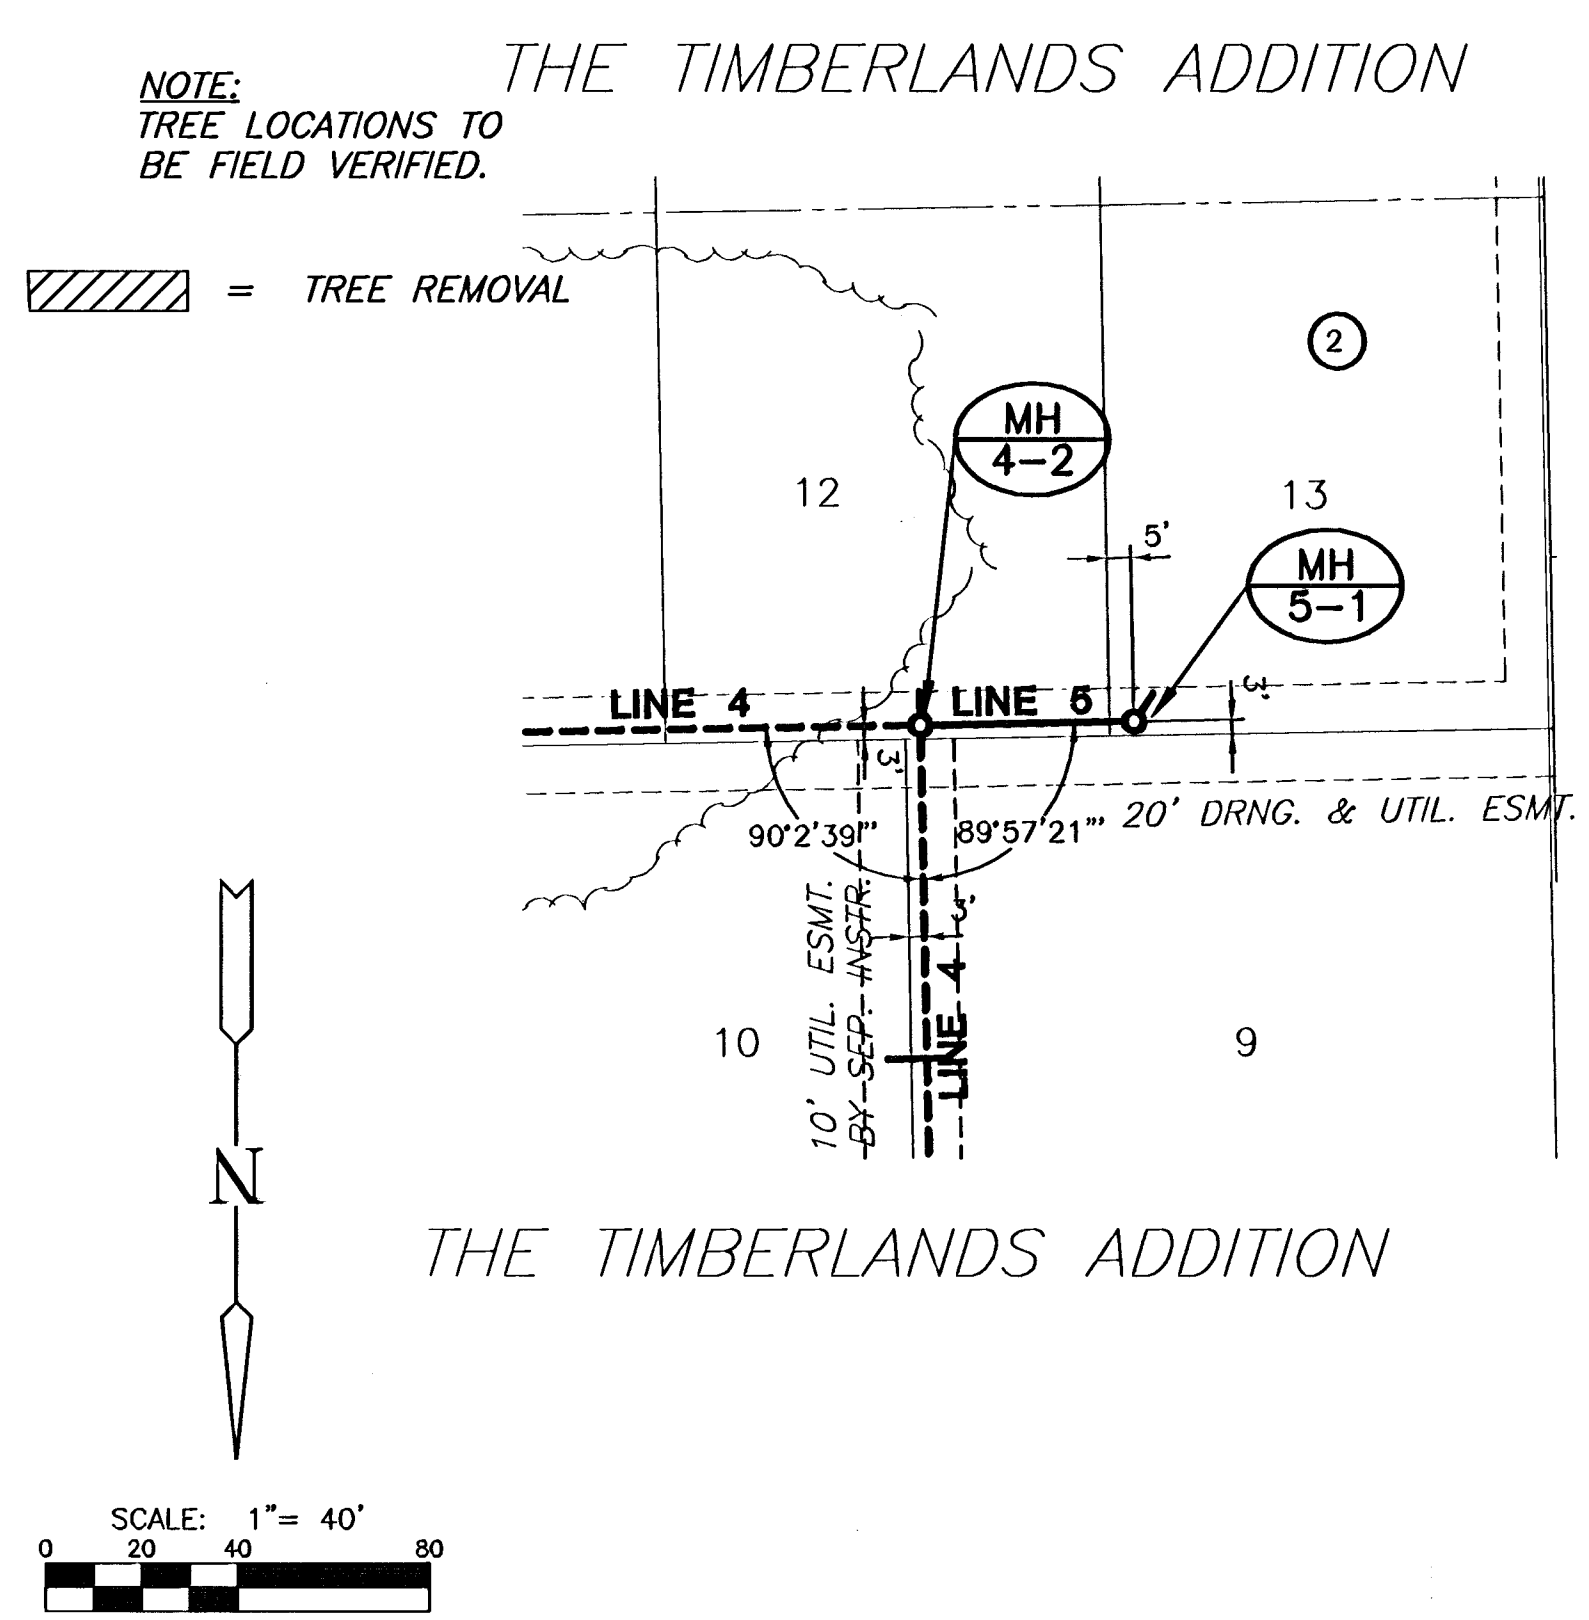

PLAN LINE 5

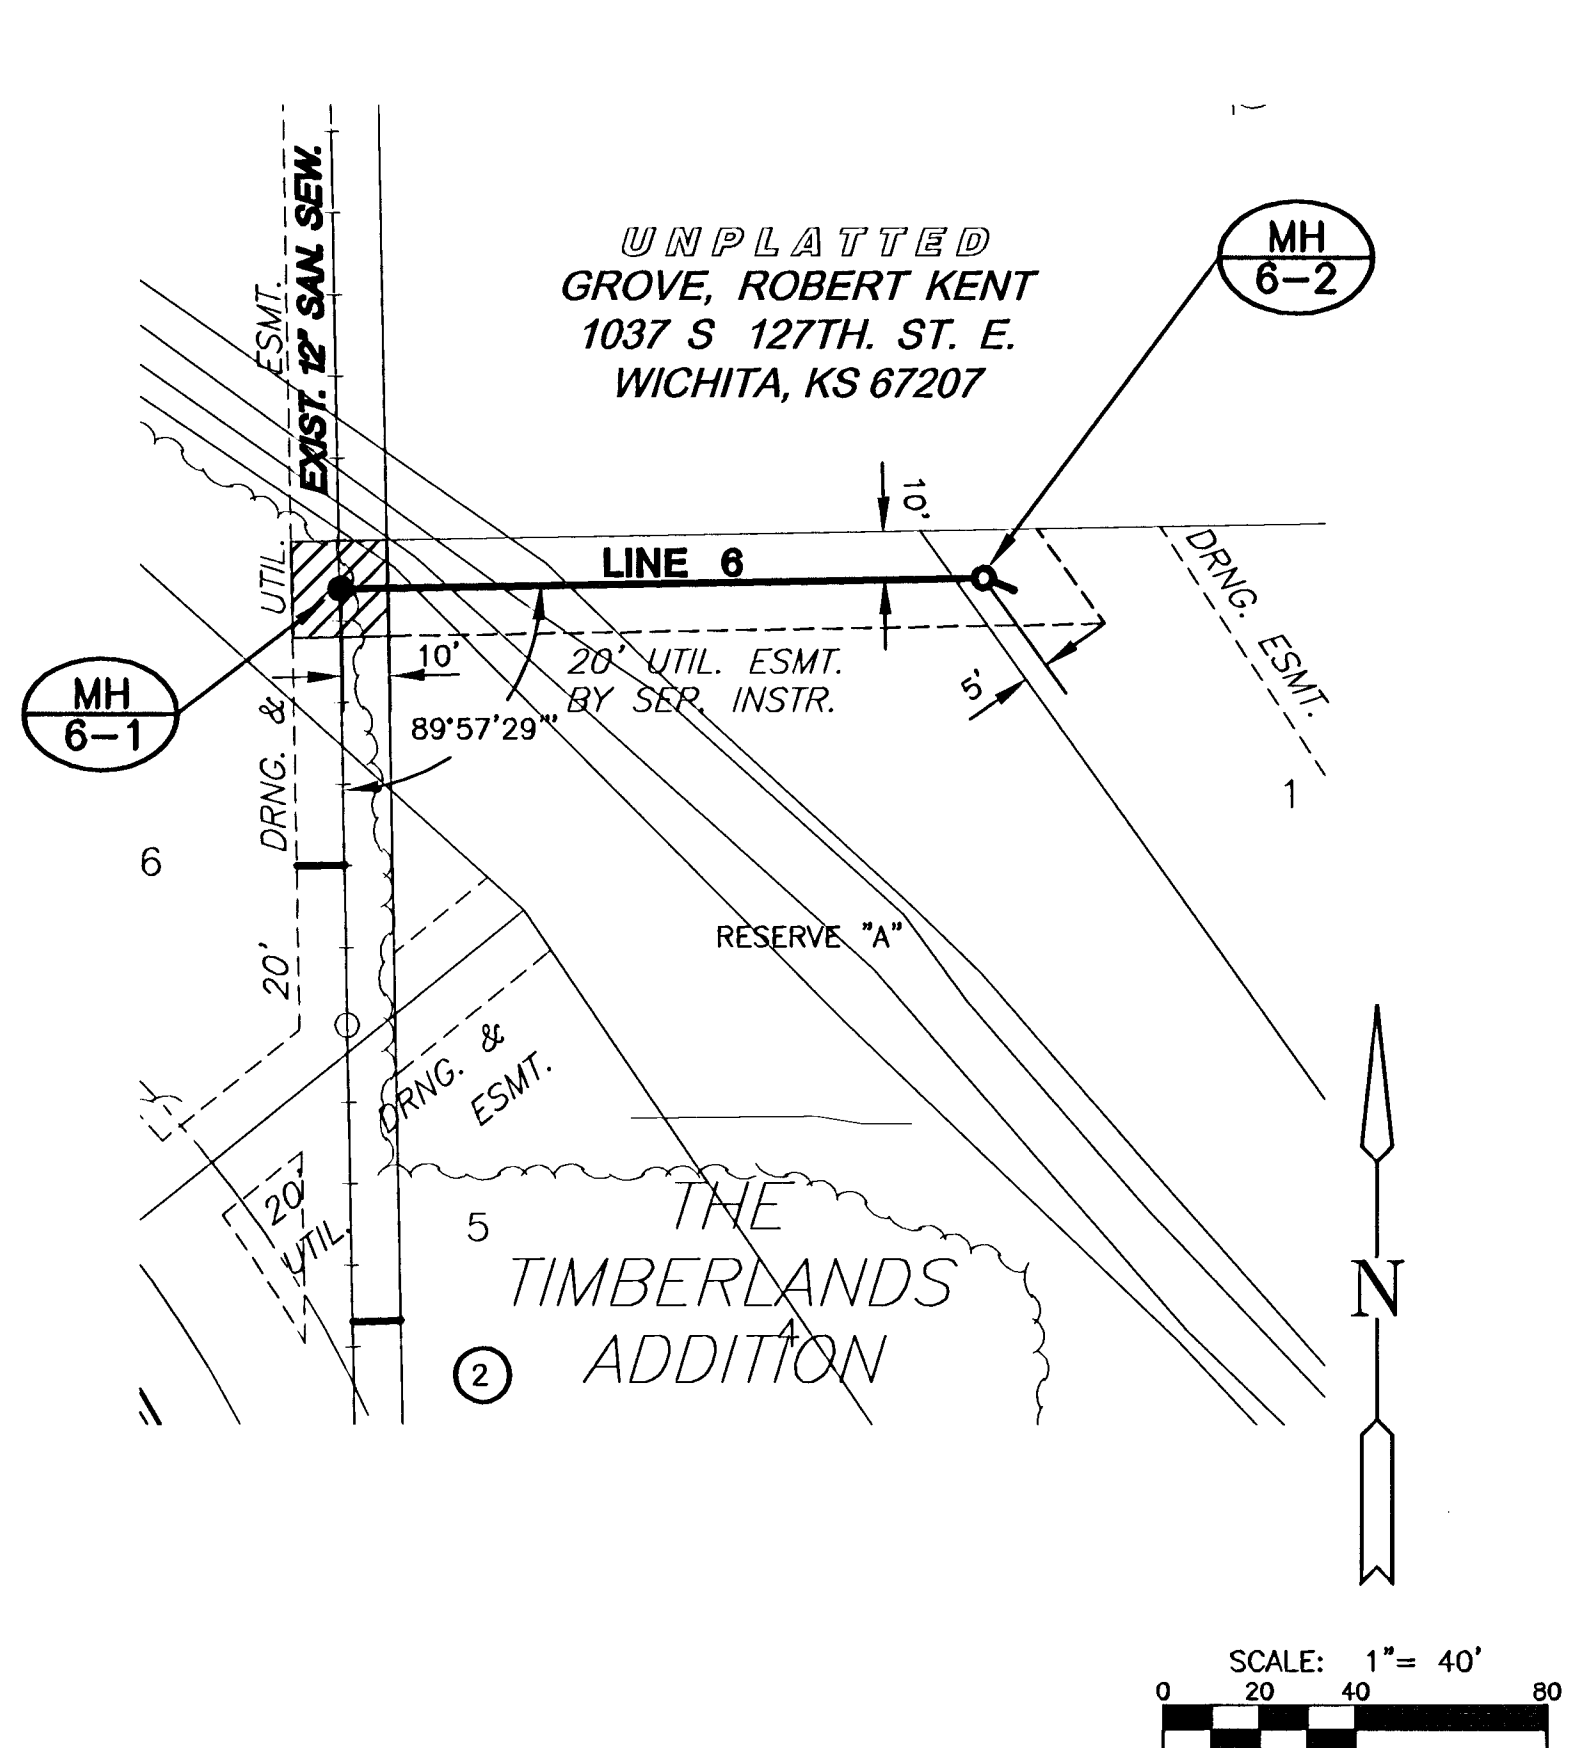

PLAN LINE 6

