




EXC = 15.8
LF = 8.6
CF = 0.0

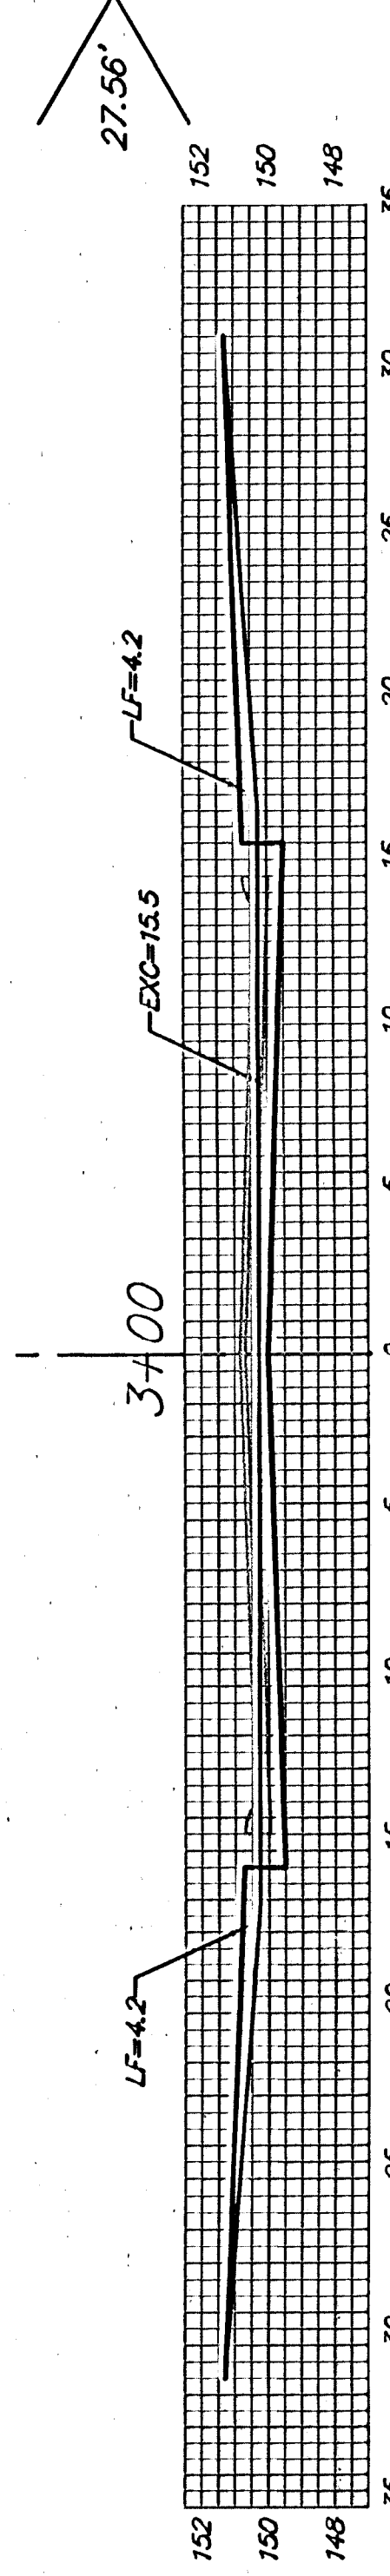


EXC = 28.7
LF = 15.6
CF = 0.0

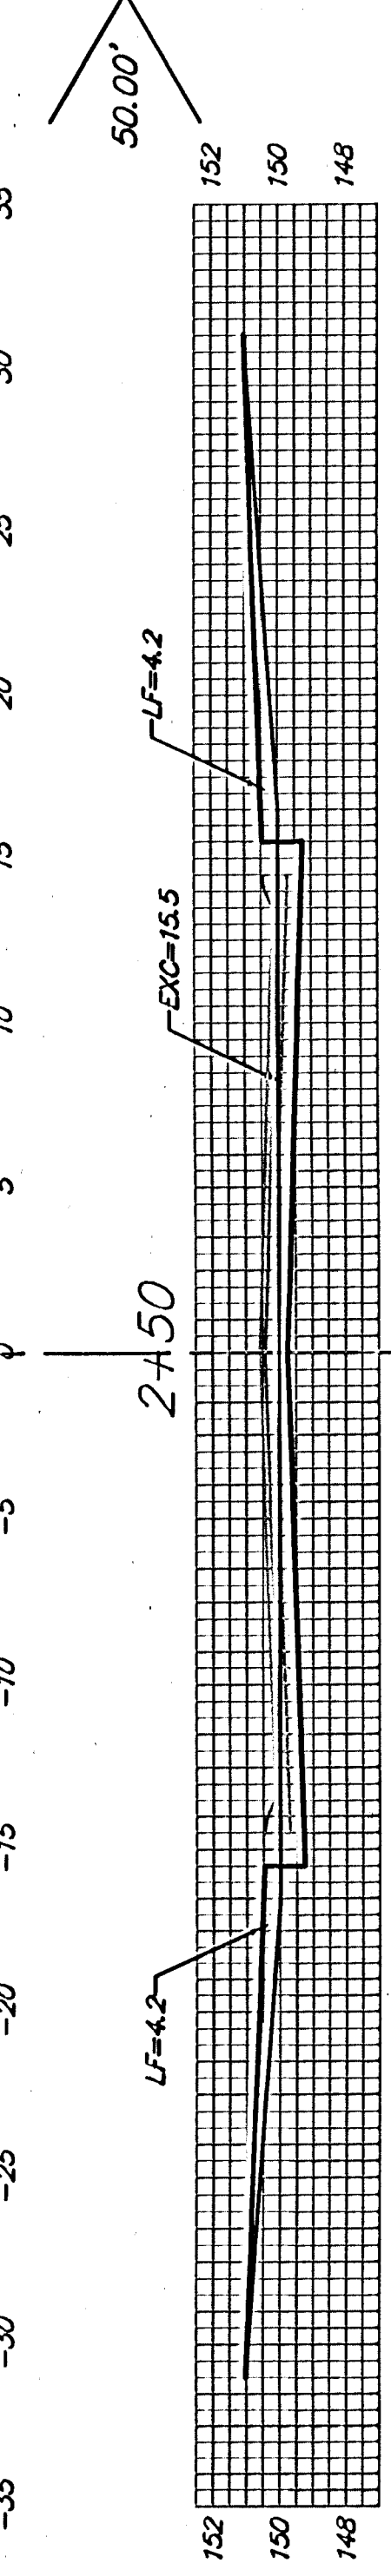


EXC = 28.7
LF = 15.6
CF = 0.0

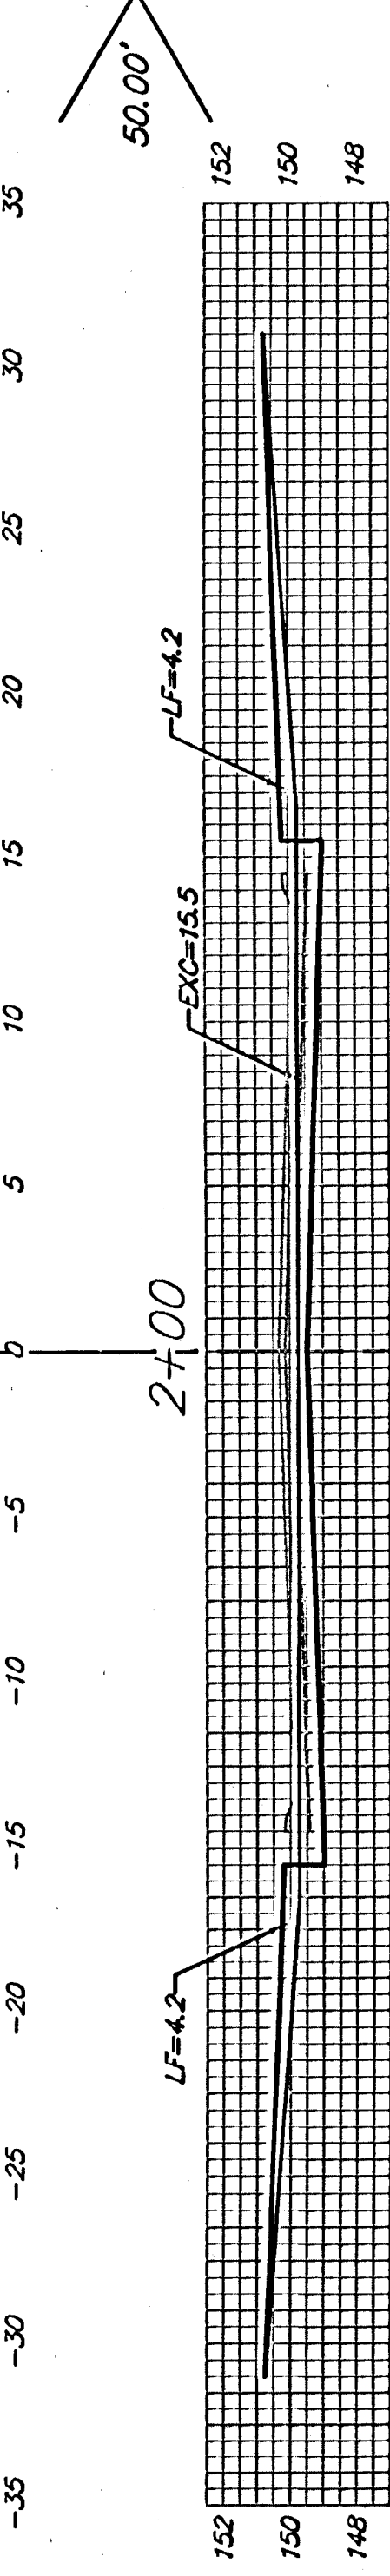


EXC = 28.7
LF = 15.6
CF = 0.0

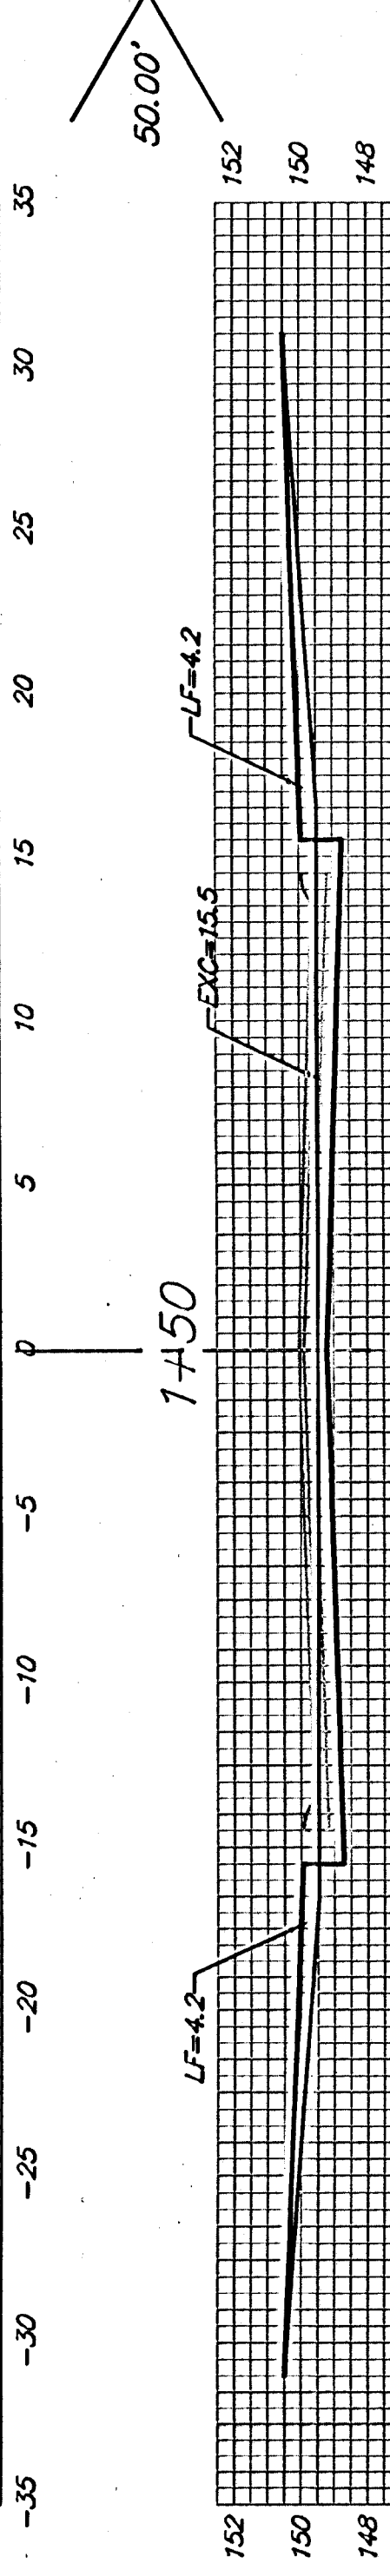


EXC = 28.7
LF = 15.6
CF = 0.0

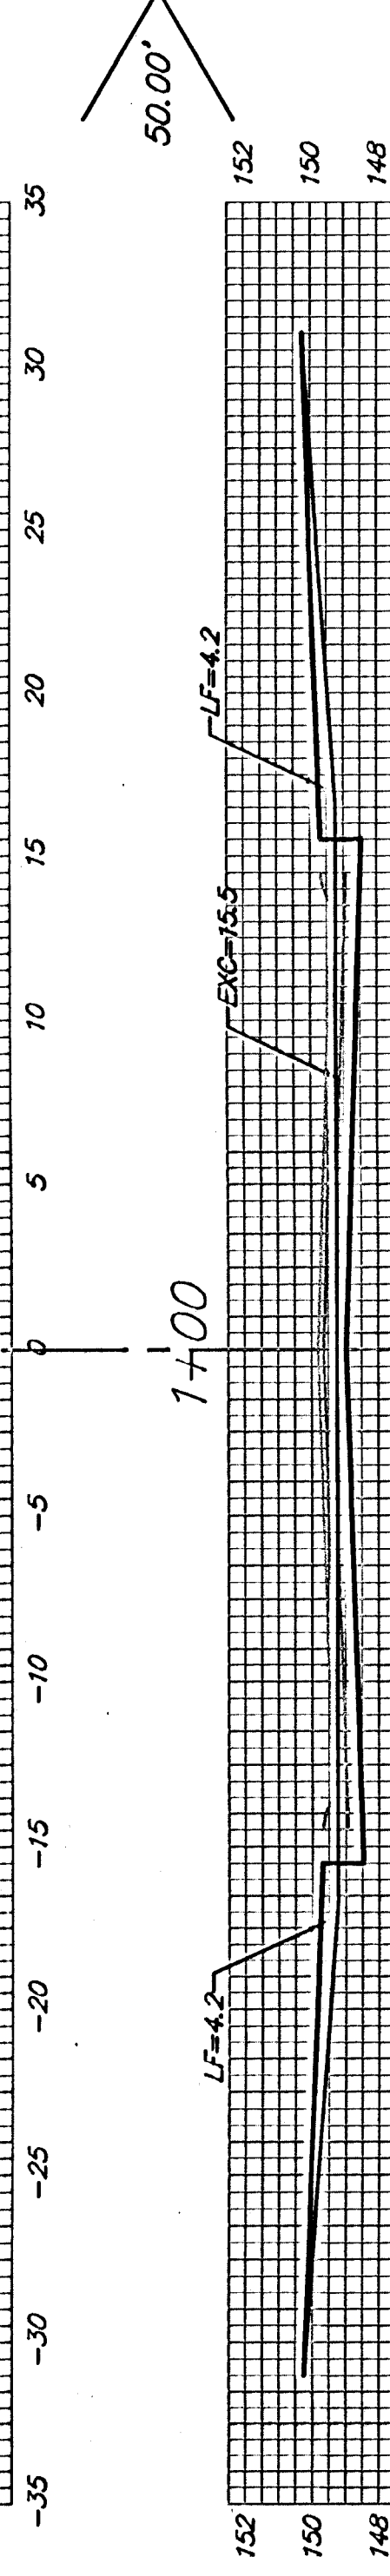

EXC = 28.7
LF = 15.6
CF = 0.0

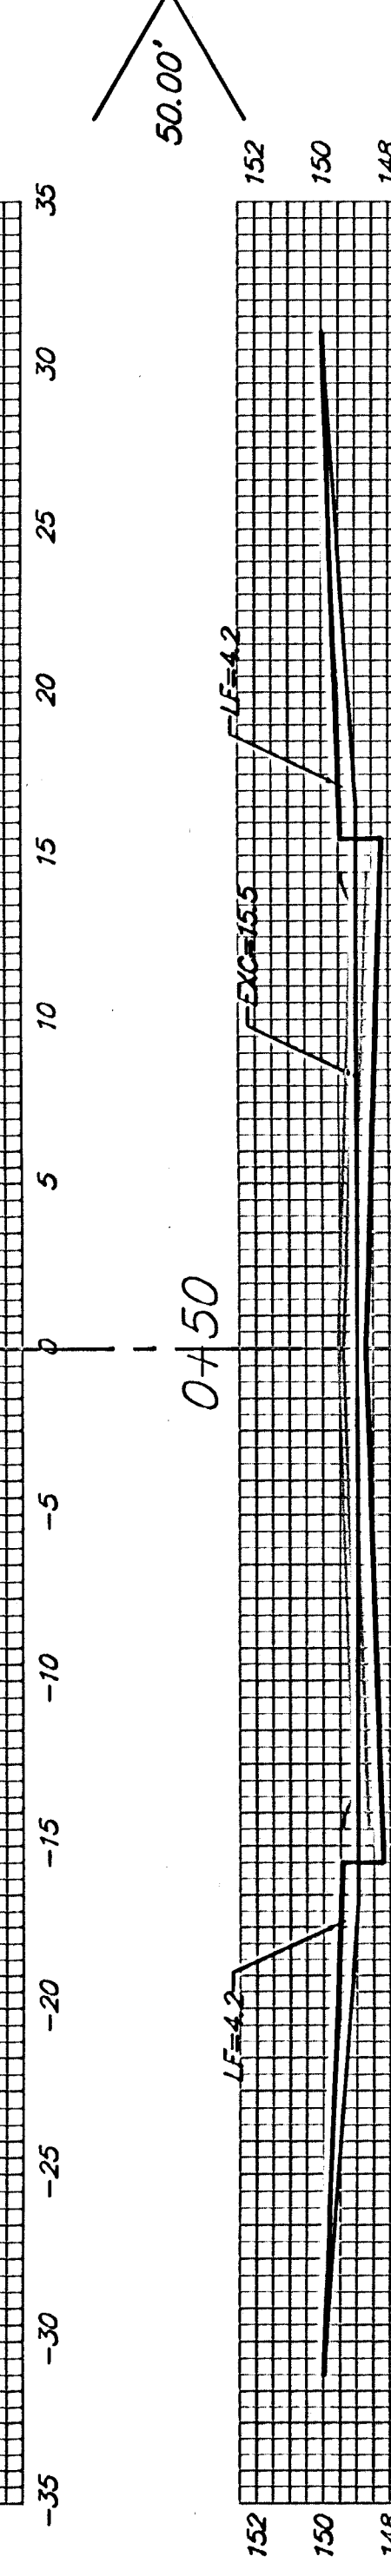


EXC = 7.5
LF = 4.0
CF = 0.0

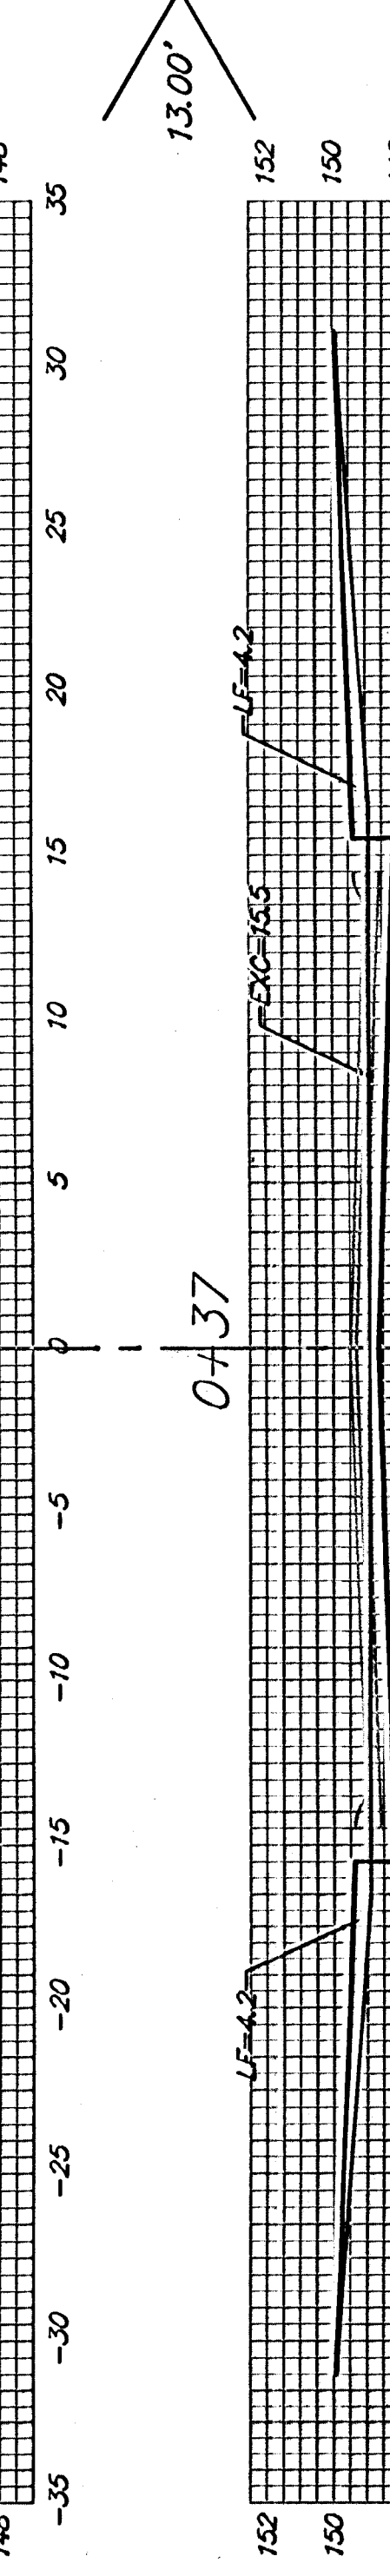


GRANT CT. (LOTS 1-13, BLOCK E)


2+35.57

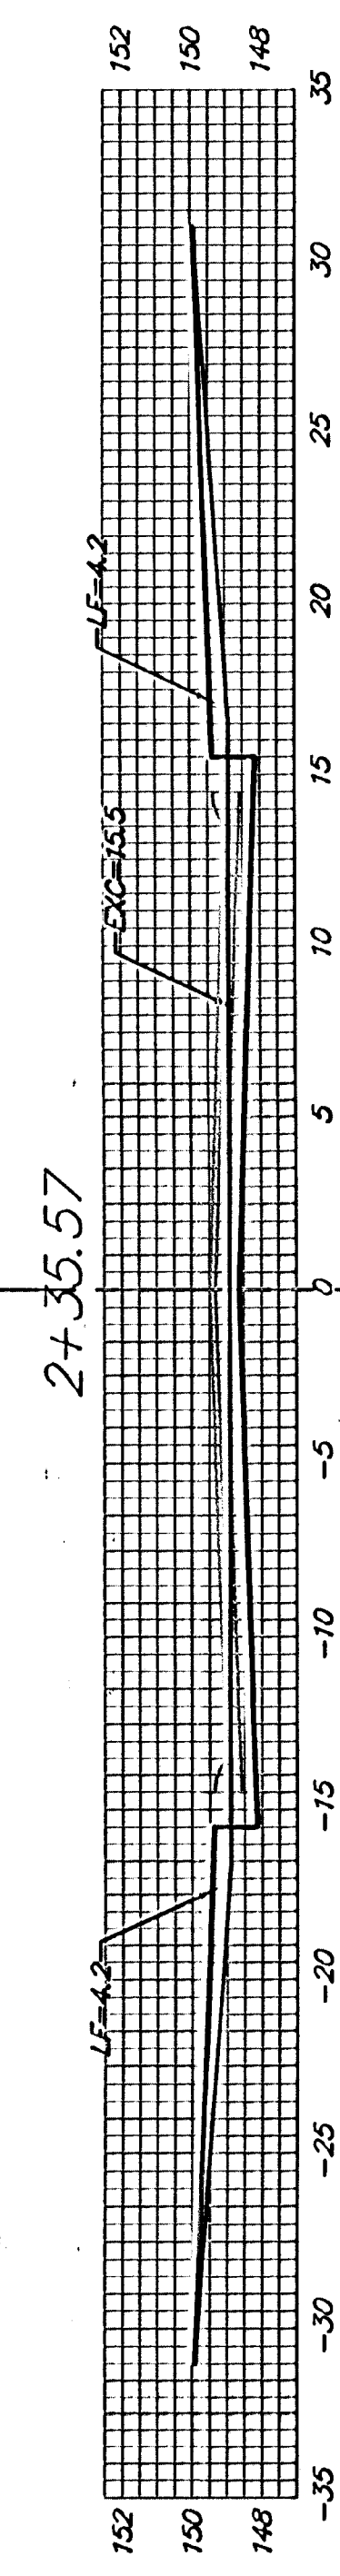


EXC = 20.4
LF = 11.1
CF = 0.0

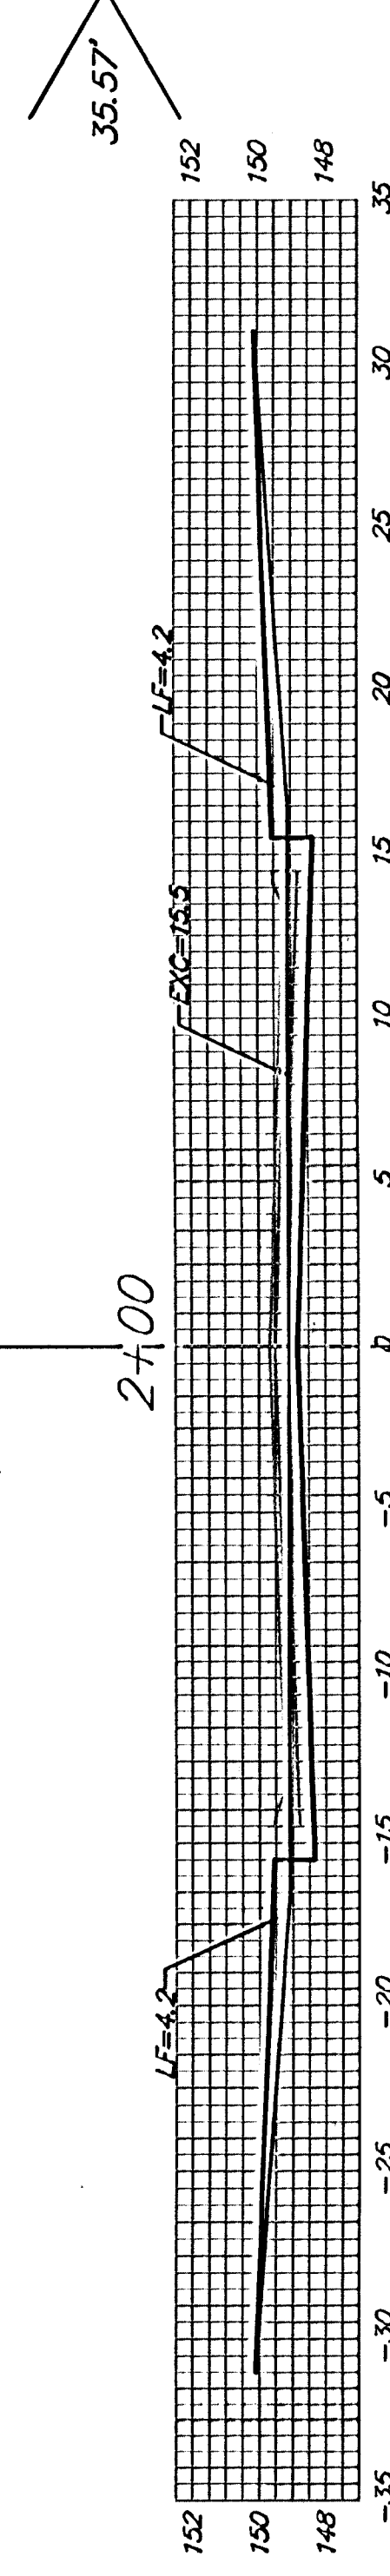

EXC = 28.7
LF = 15.6
CF = 0.0

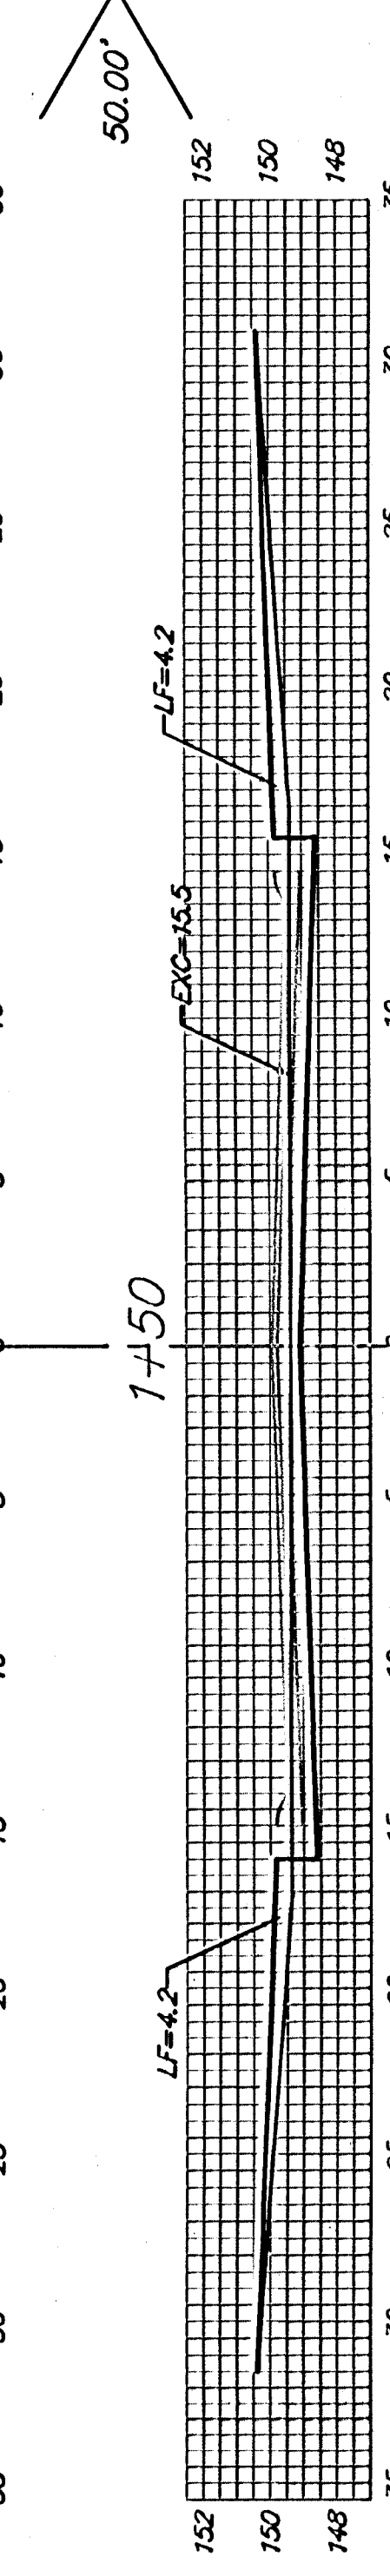

EXC = 28.7
LF = 15.6
CF = 0.0

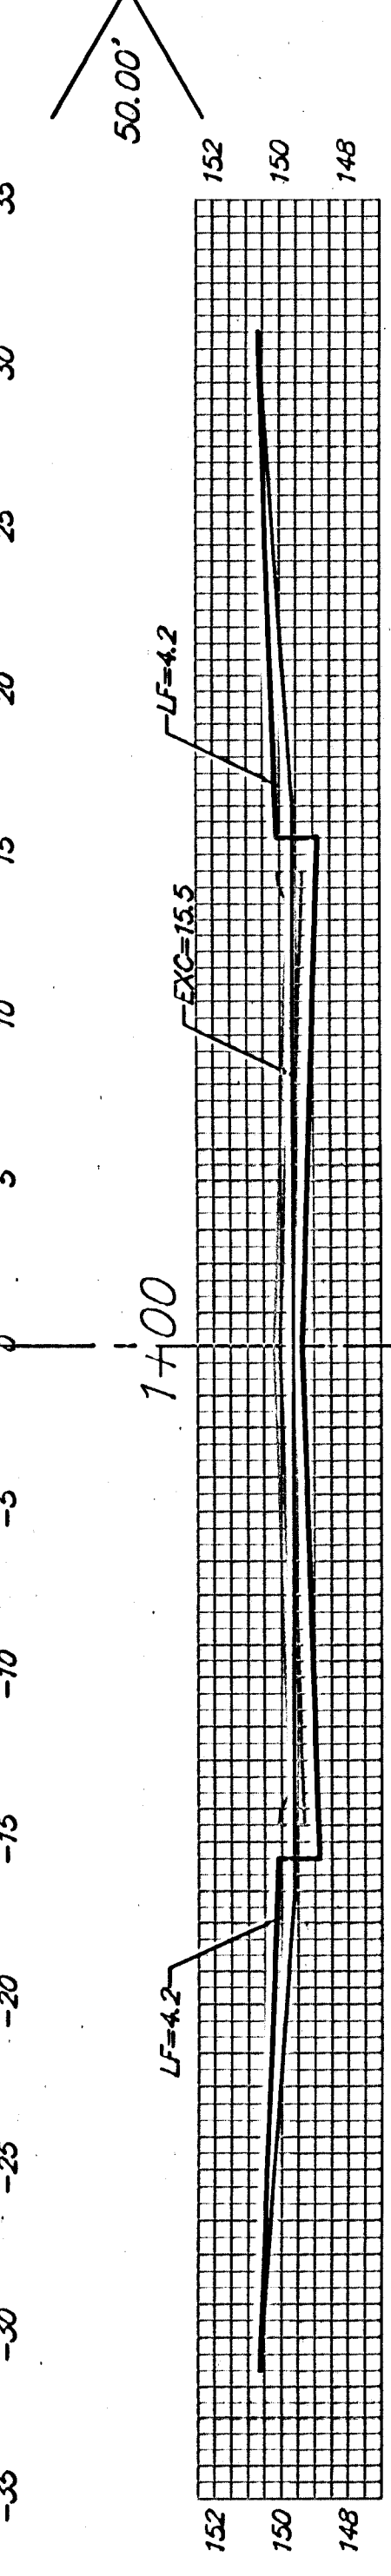

GRANT CT. (LOTS 1-10, BLOCK A)

Sheet Totals:
Excavation = 215.9 C.Y.
Loose Fill = 117.3 C.Y.
Compacted Fill = 0.0 C.Y.



Baughman Company, P.A. 315 Ella St. Wichita, KS 67211 P 316-2621271 F 316-262014
ENGINEERING | SURVEYING | PLANNING | LANDSCAPE ARCHITECTURE
PROJECT NUMBER 47284028 SHEET 46 OF 48
Turkey Creek/2511 04-05-2011