



℄

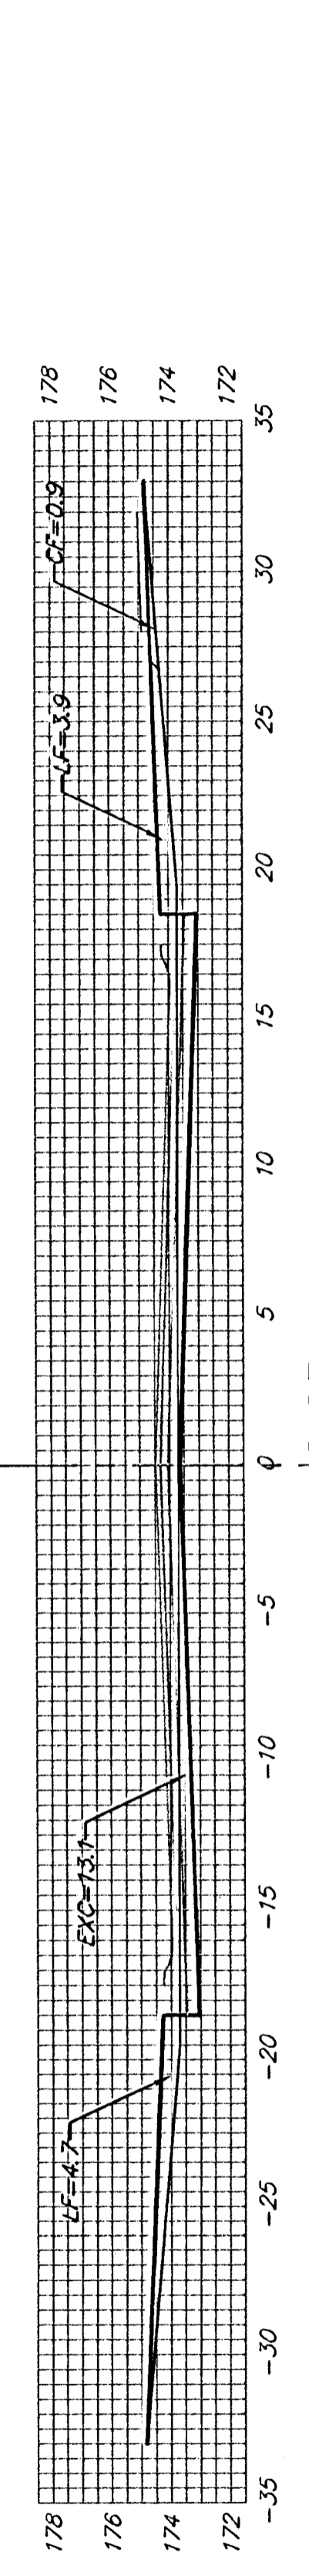


EXC = 21.0
LF = 13.8
CF = 1.4

9+43.23

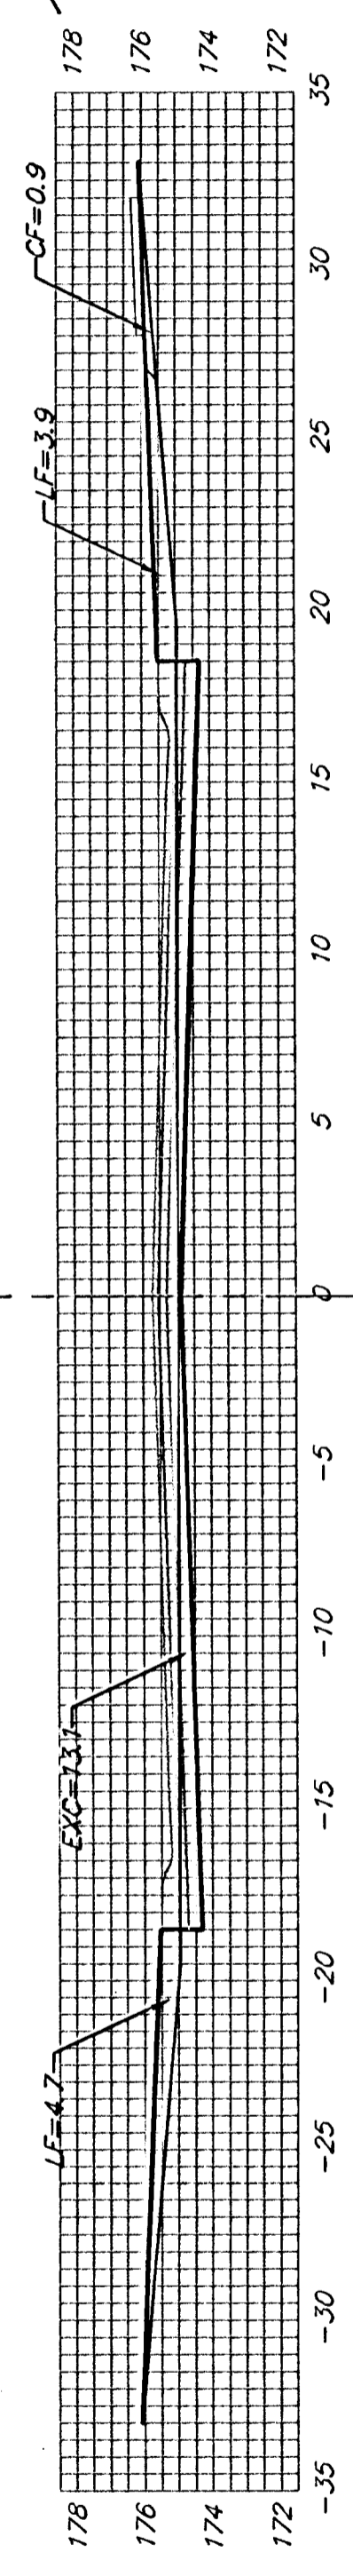


EXC = 24.3
LF = 15.9
CF = 1.7

9+00

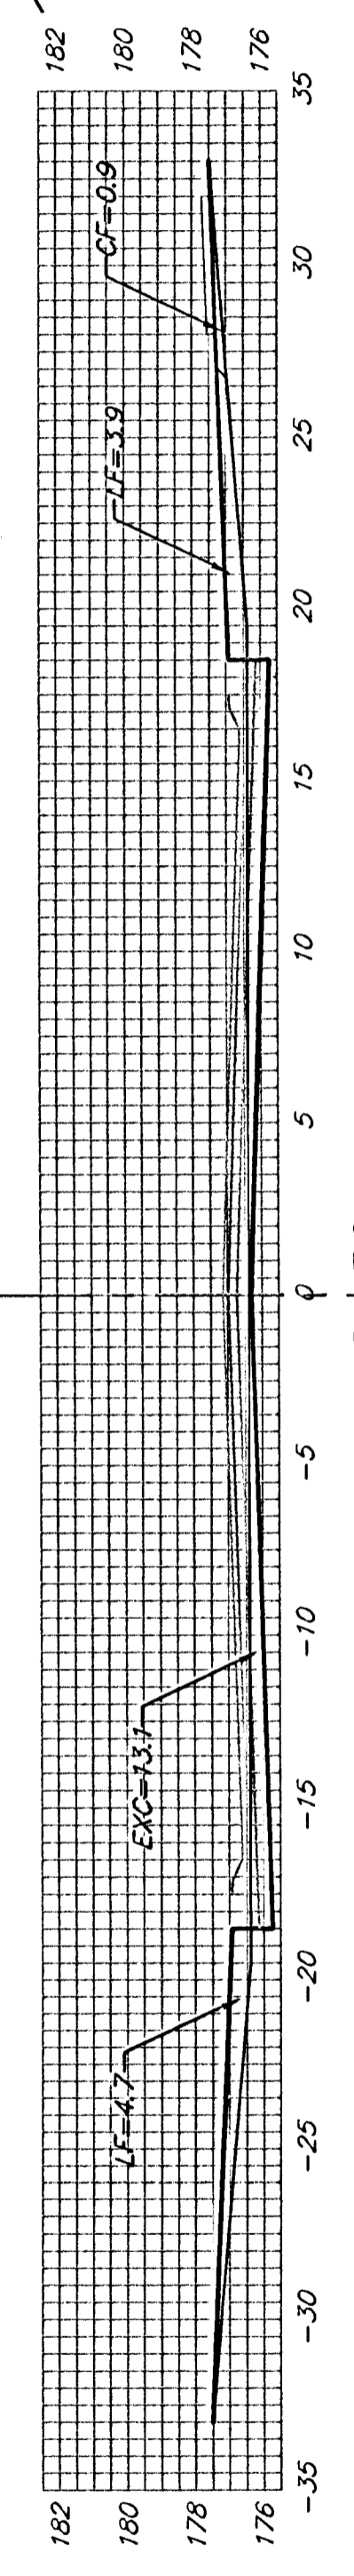


EXC = 24.3
LF = 15.9
CF = 1.7

8+50

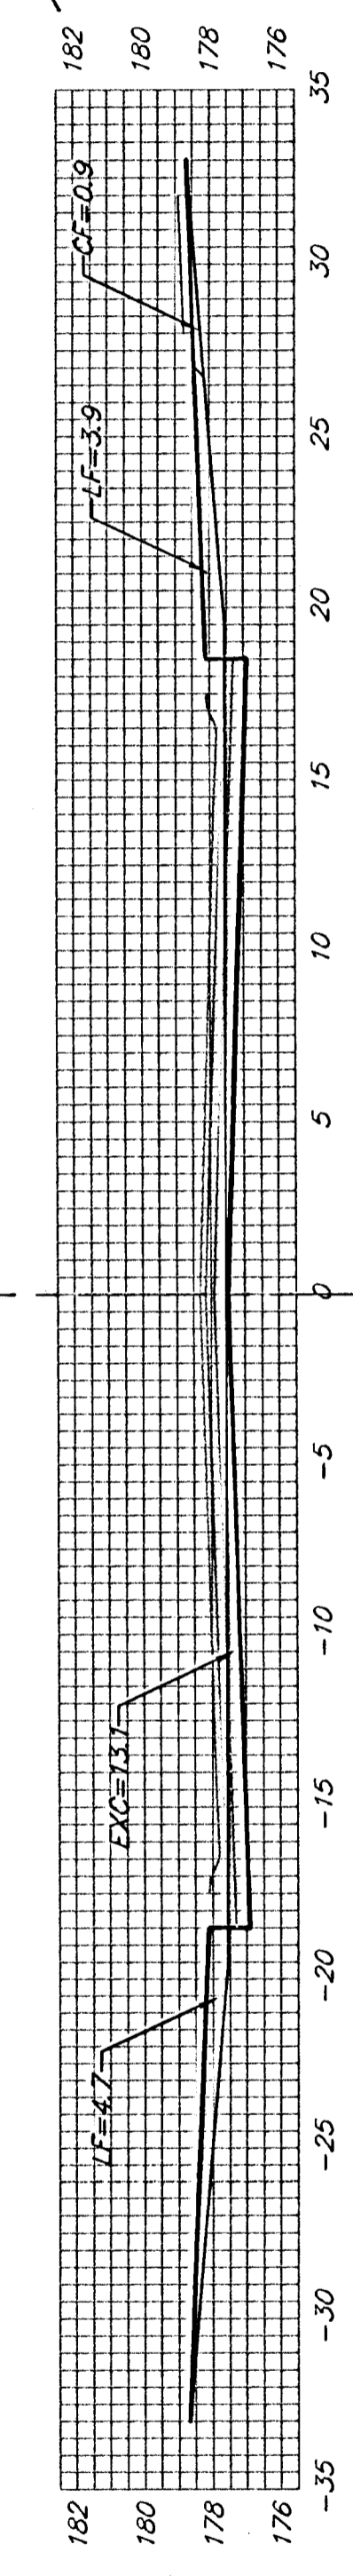


EXC = 24.3
LF = 15.9
CF = 1.7

8+00

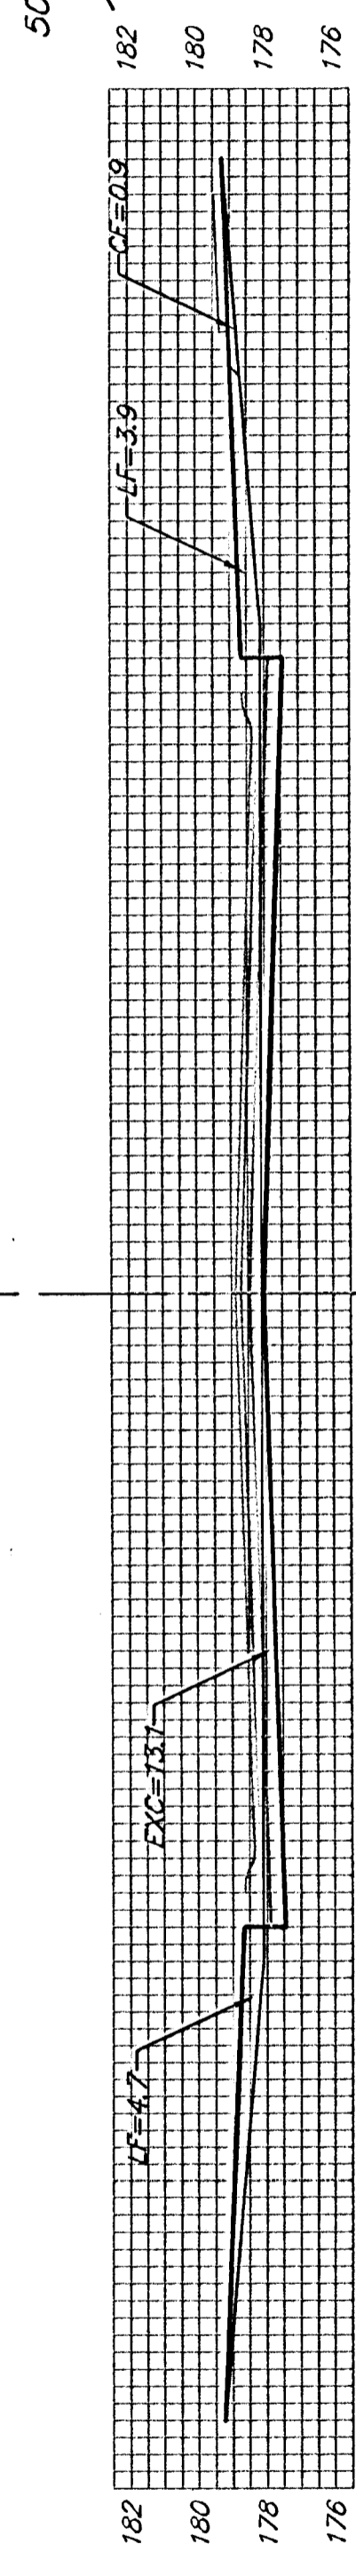


EXC = 24.3
LF = 15.9
CF = 1.7

7+50

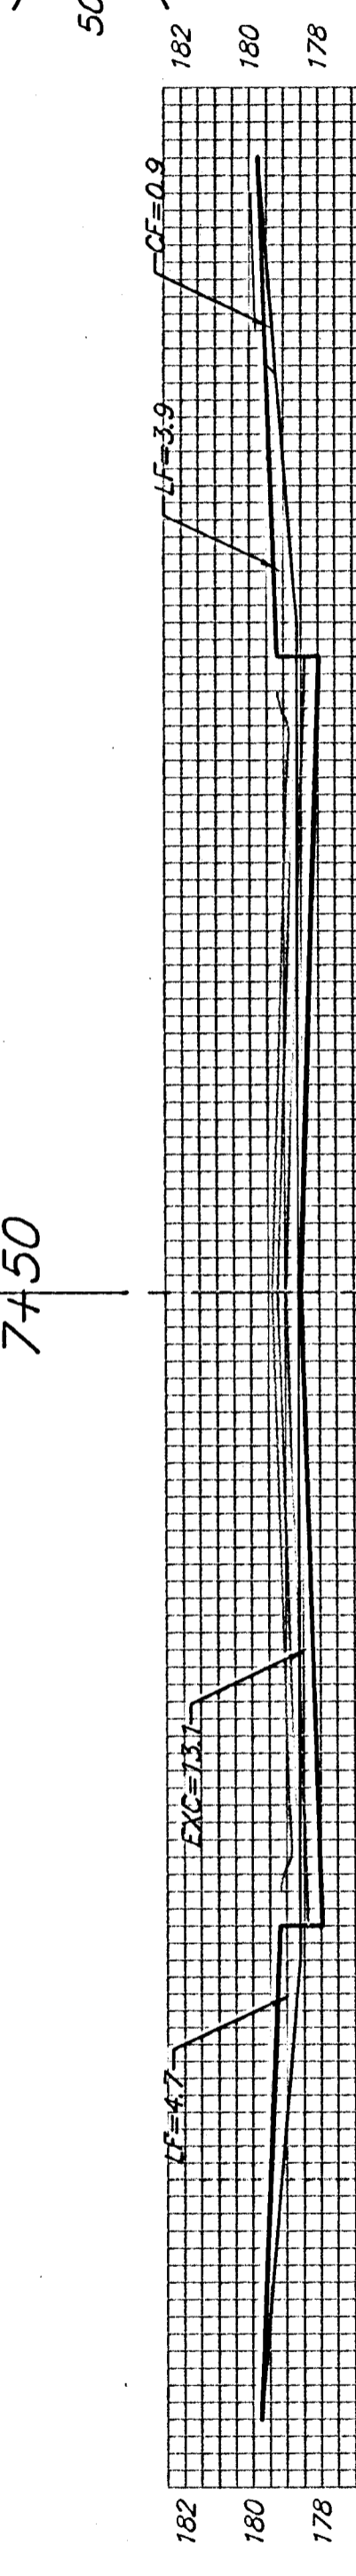


EXC = 24.3
LF = 15.9
CF = 1.7

7+00

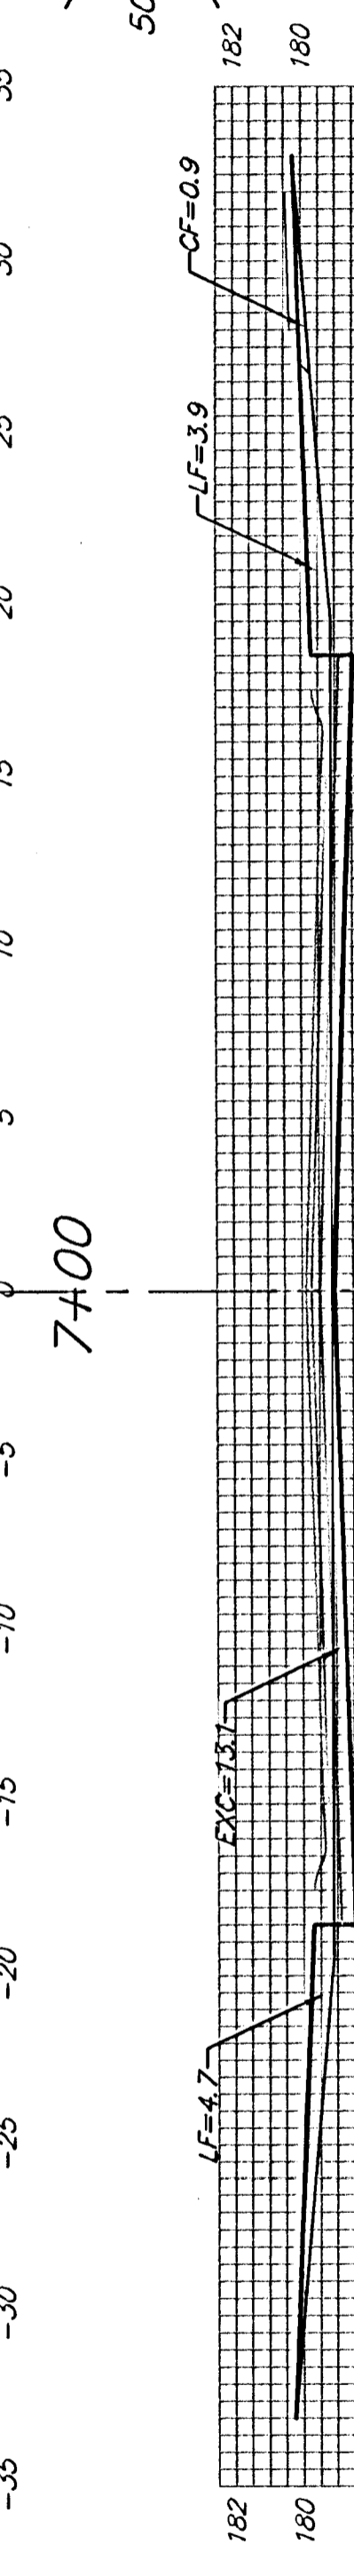


EXC = 24.3
LF = 15.9
CF = 1.7

6+50

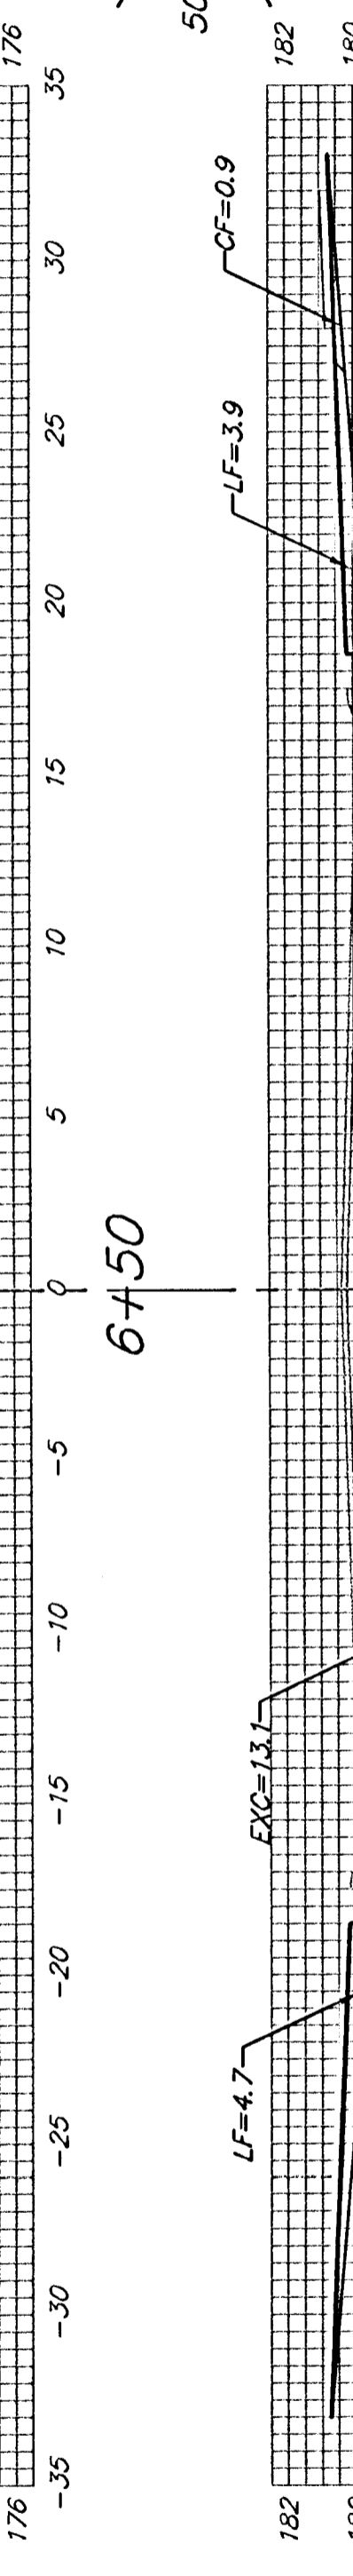


EXC = 24.3
LF = 15.9
CF = 1.7

6+00

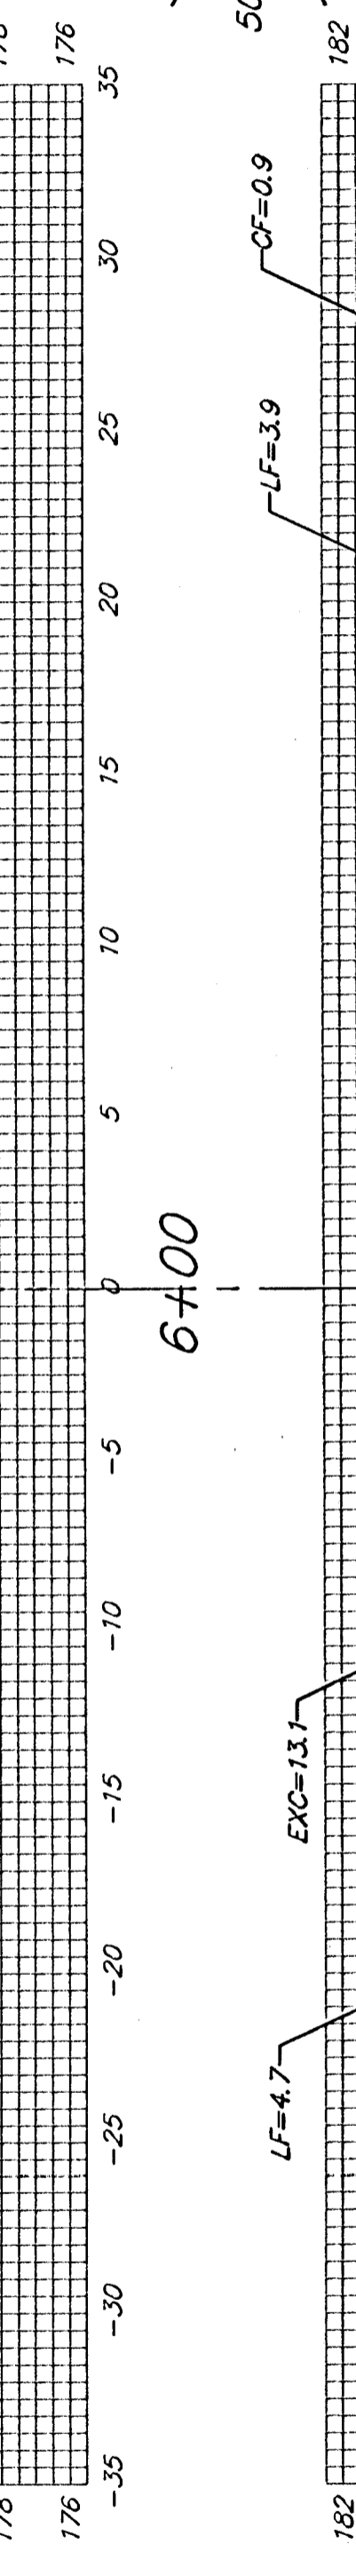

EXC = 24.3
LF = 15.9
CF = 1.7

5+50

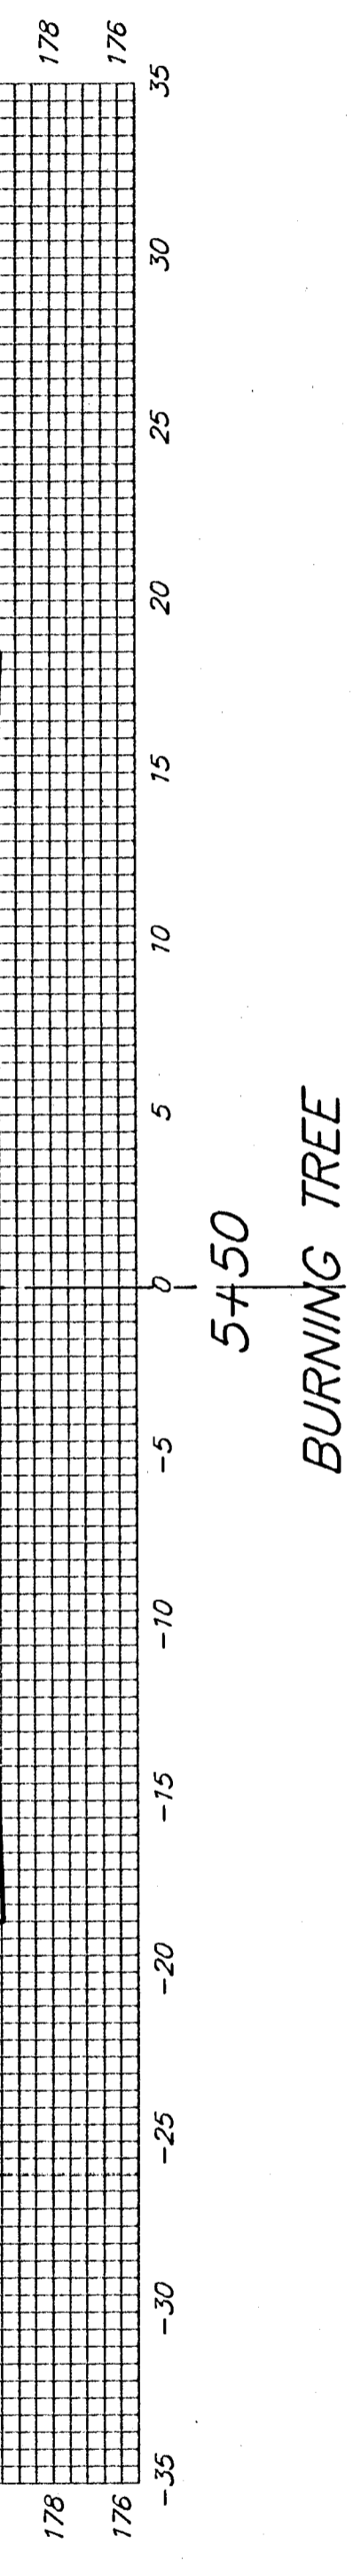

BURNING TREE
℄

Sheet Totals:
Excavation = 191.1 C.Y.
Loose Fill = 125.1 C.Y.
Compacted Fill = 13.3 C.Y.



Baughman Company, P.A. 315 Ella St. Wichita, KS 67211 P 316-262-7271 F 316-262-0149
ENGINEERING | SURVEYING | PLANNING | LANDSCAPE ARCHITECTURE
PROJECT NUMBER 472-83973 SHEET 24 OF 30
KrugNorth/SSS 0407-E848