




±

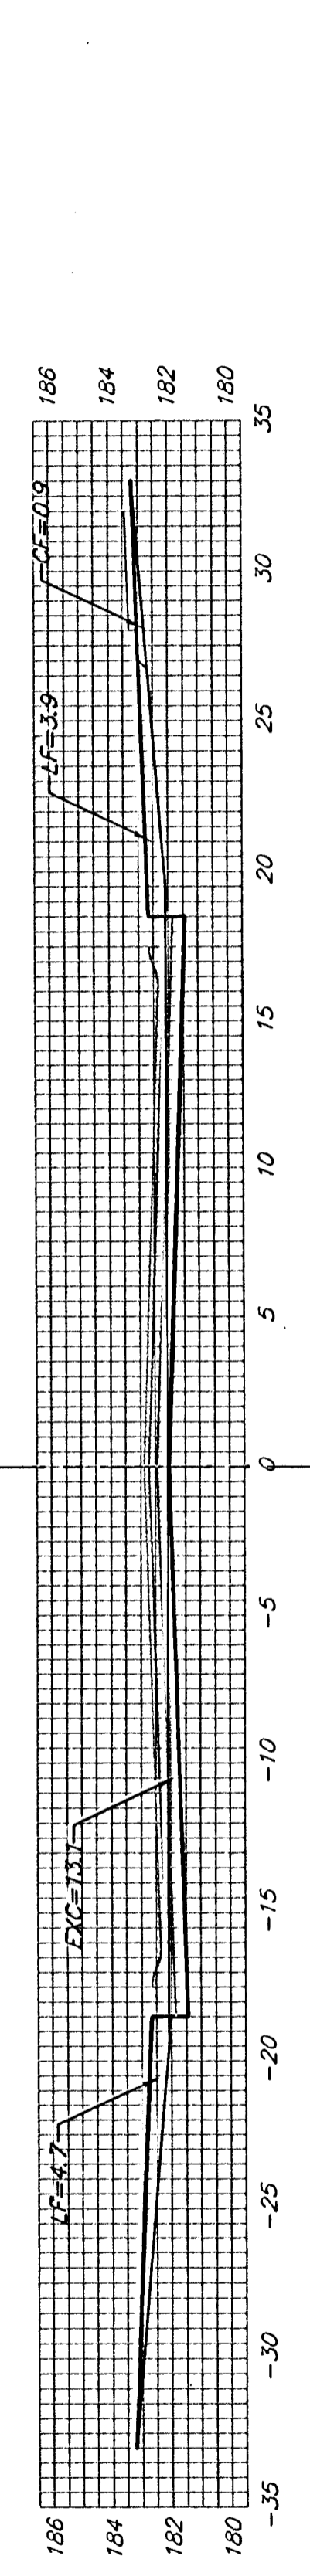


47.10'
 EXC = 22.9
 LF = 15.0
 CF = 1.6

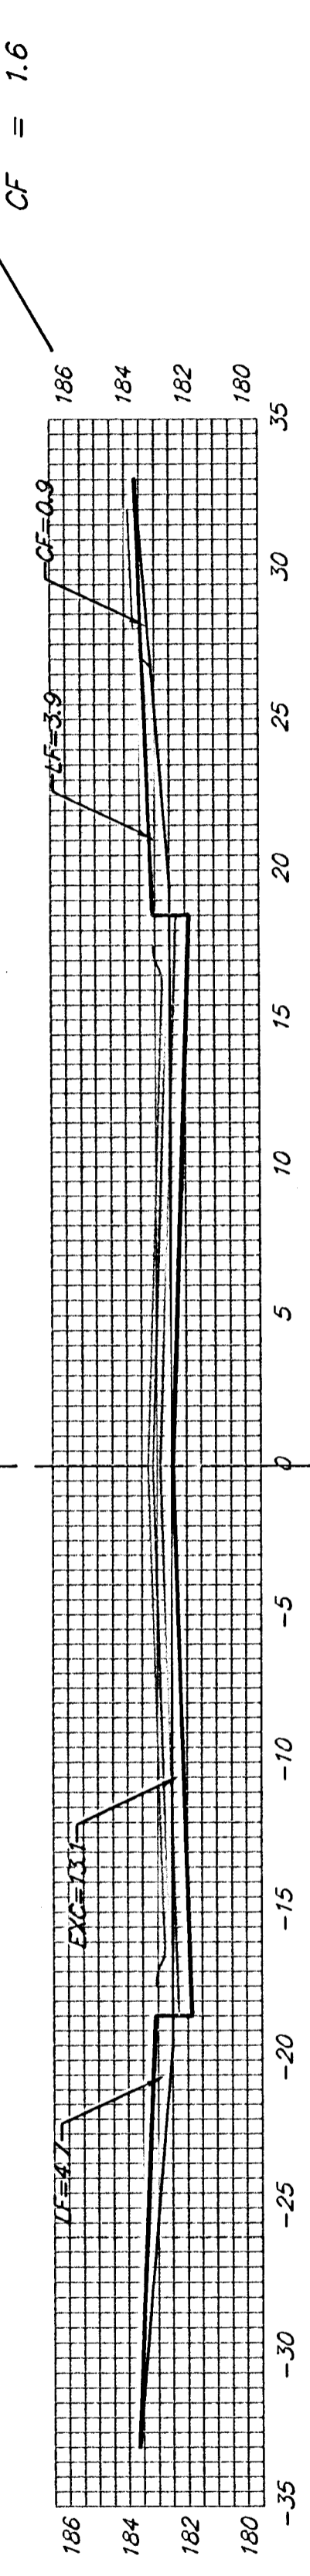


50.00'
 EXC = 24.3
 LF = 15.9
 CF = 1.7

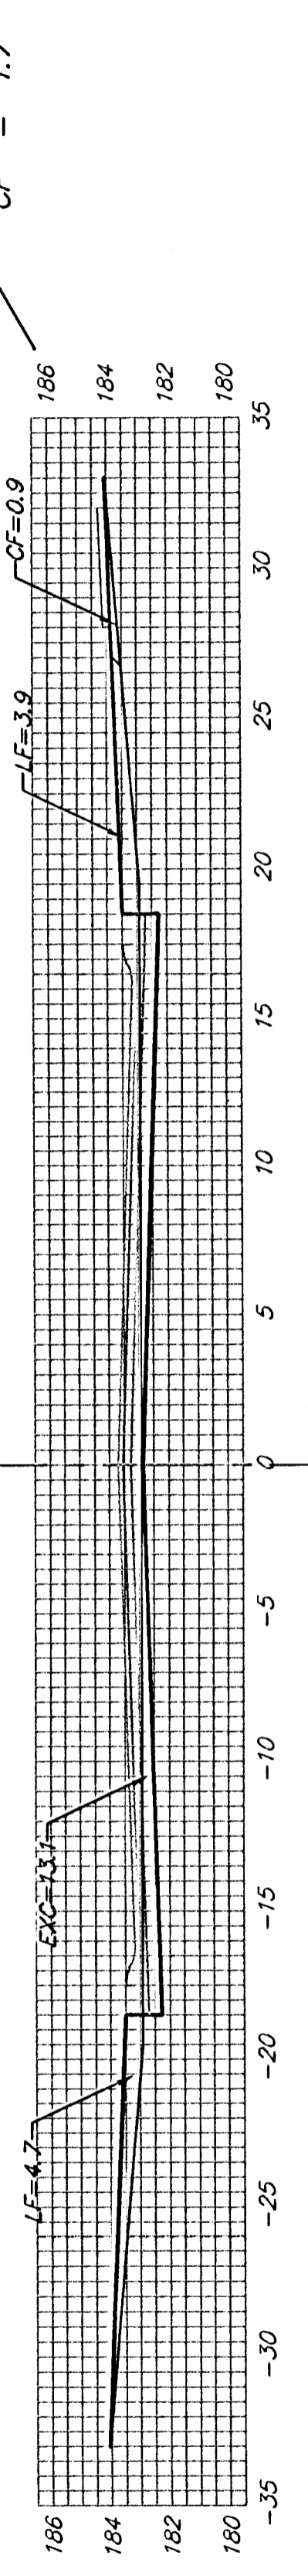


50.00'
 EXC = 24.3
 LF = 15.9
 CF = 1.7

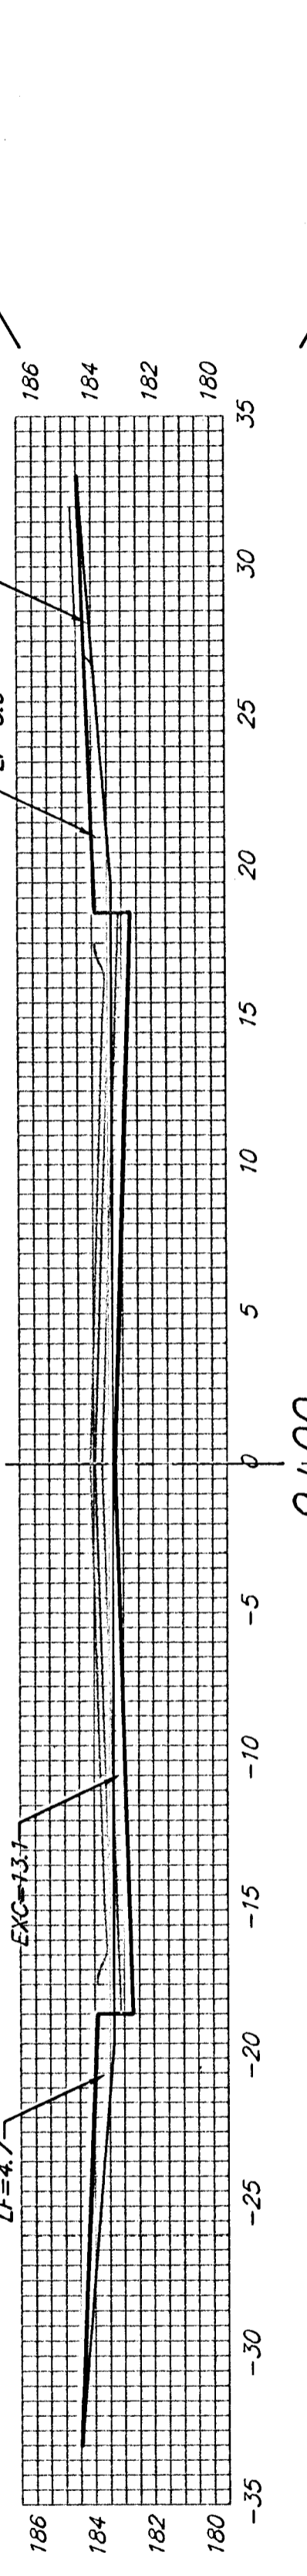


50.00'
 EXC = 24.3
 LF = 15.9
 CF = 1.7

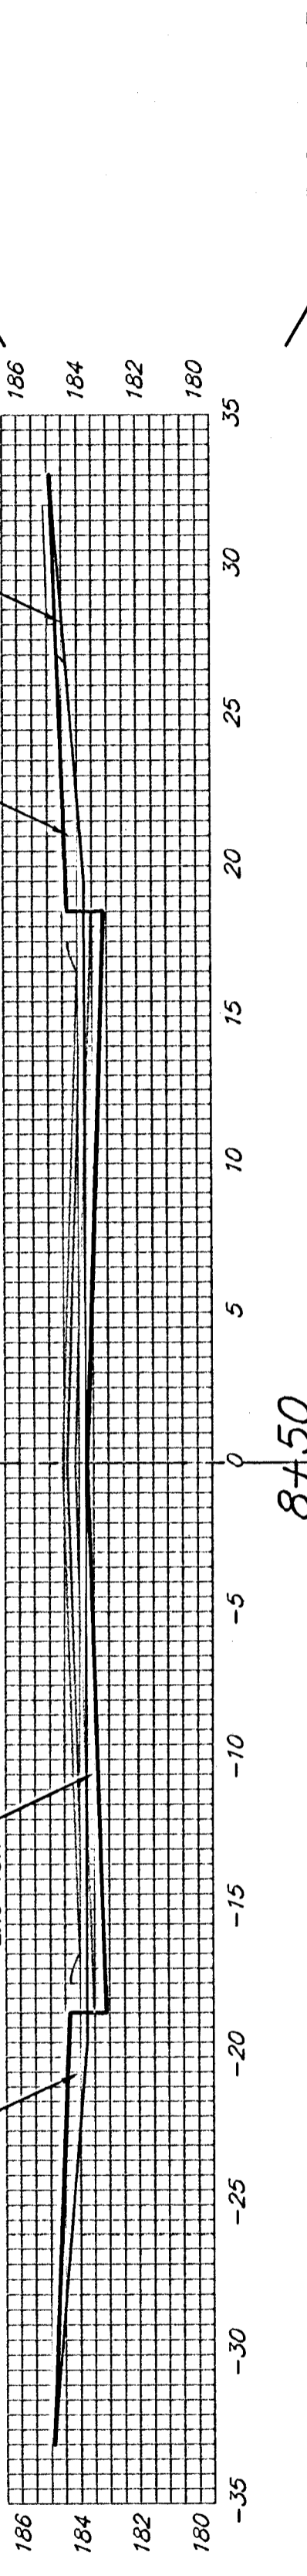


50.00'
 EXC = 24.3
 LF = 15.9
 CF = 1.7

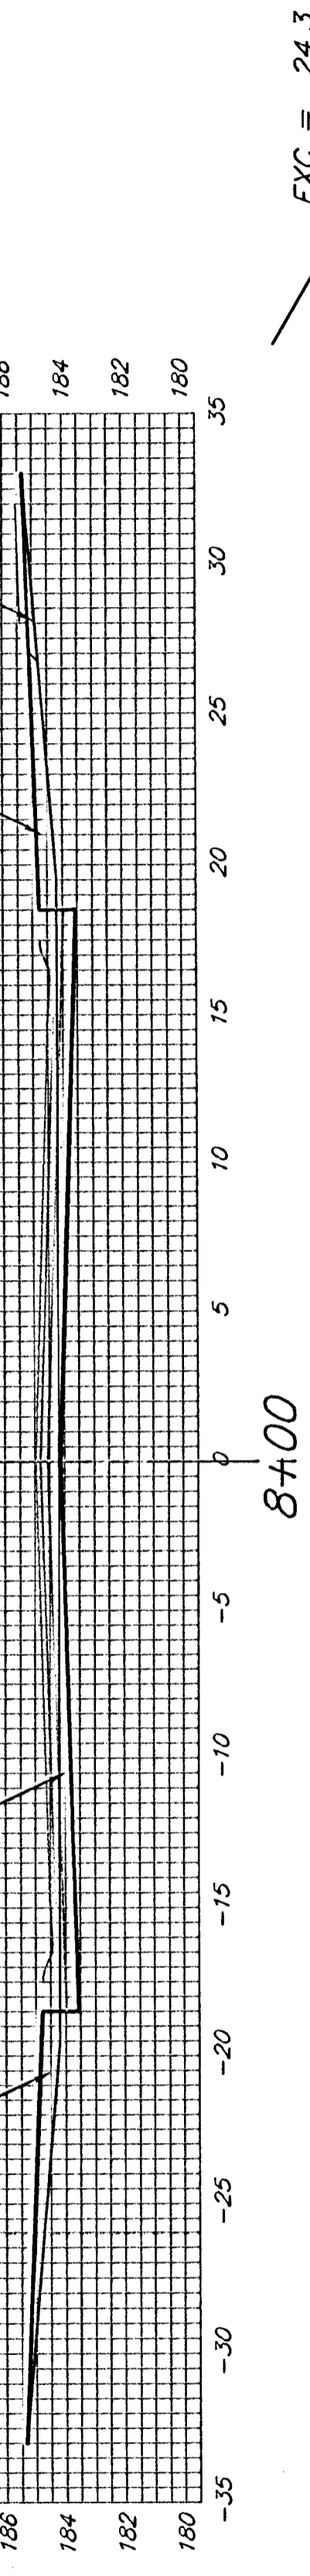

50.00'
 EXC = 24.3
 LF = 15.9
 CF = 1.7

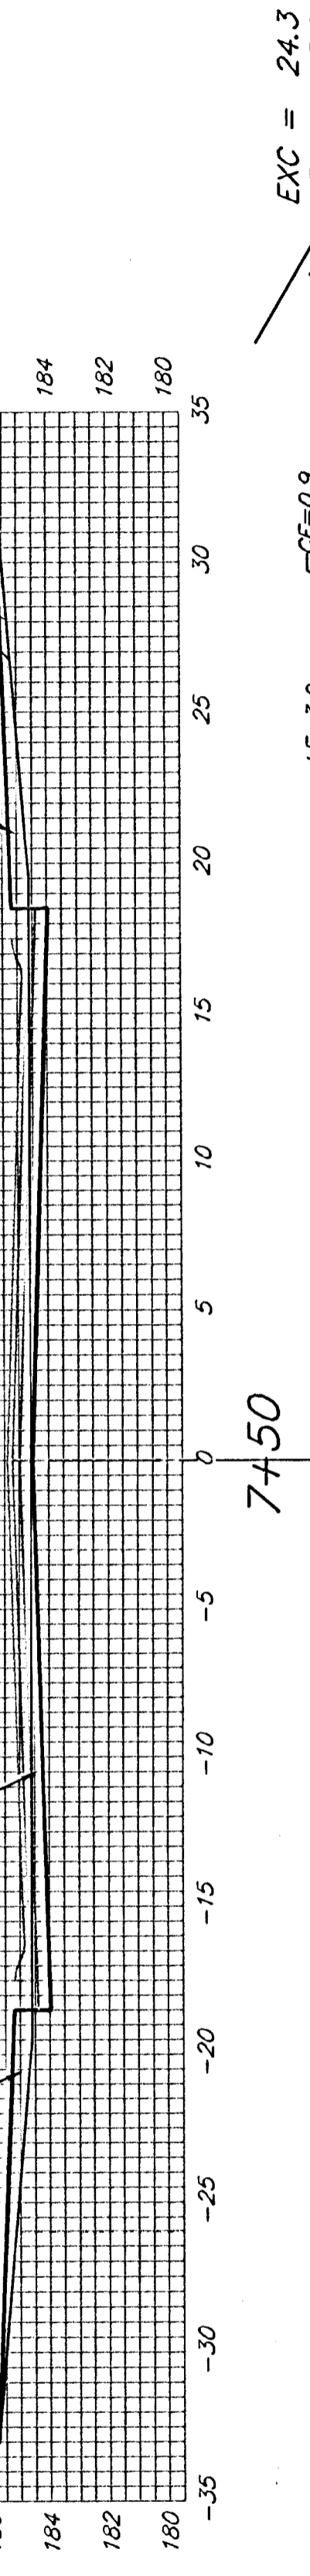

50.00'
 EXC = 24.3
 LF = 15.9
 CF = 1.7

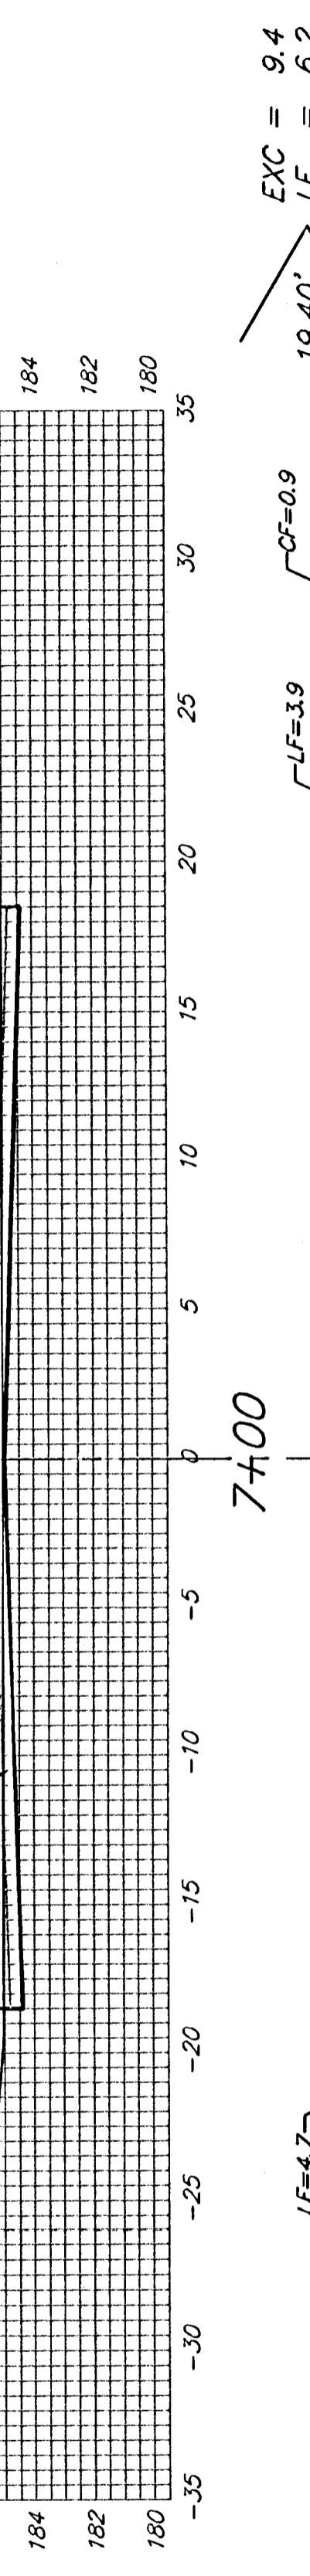


19.40'
 EXC = 9.4
 LF = 6.2
 CF = 0.6

6+80.60
 22ND ST. N.

±

Sheet Totals:
 Excavation = 178.1 C.Y.
 Loose Fill = 116.6 C.Y.
 Compacted Fill = 12.4 C.Y.

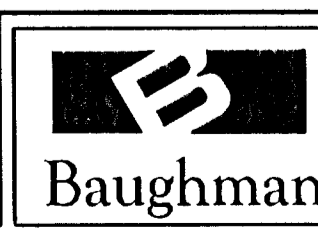

Baughman Company, P.A. 315 Ellis St. Wichita, KS 67211 P 316-262-7271 F 316-262-0149
 ENGINEERING | SURVEYING | PLANNING | LANDSCAPE ARCHITECTURE
 PROJECT NUMBER 472-83973 SHEET 26 OF 30
 KrugNorth/NS7 0407-E848