



Q

EXC = 9.9  
LF = 7.4  
CF = 0.0  
21.58'

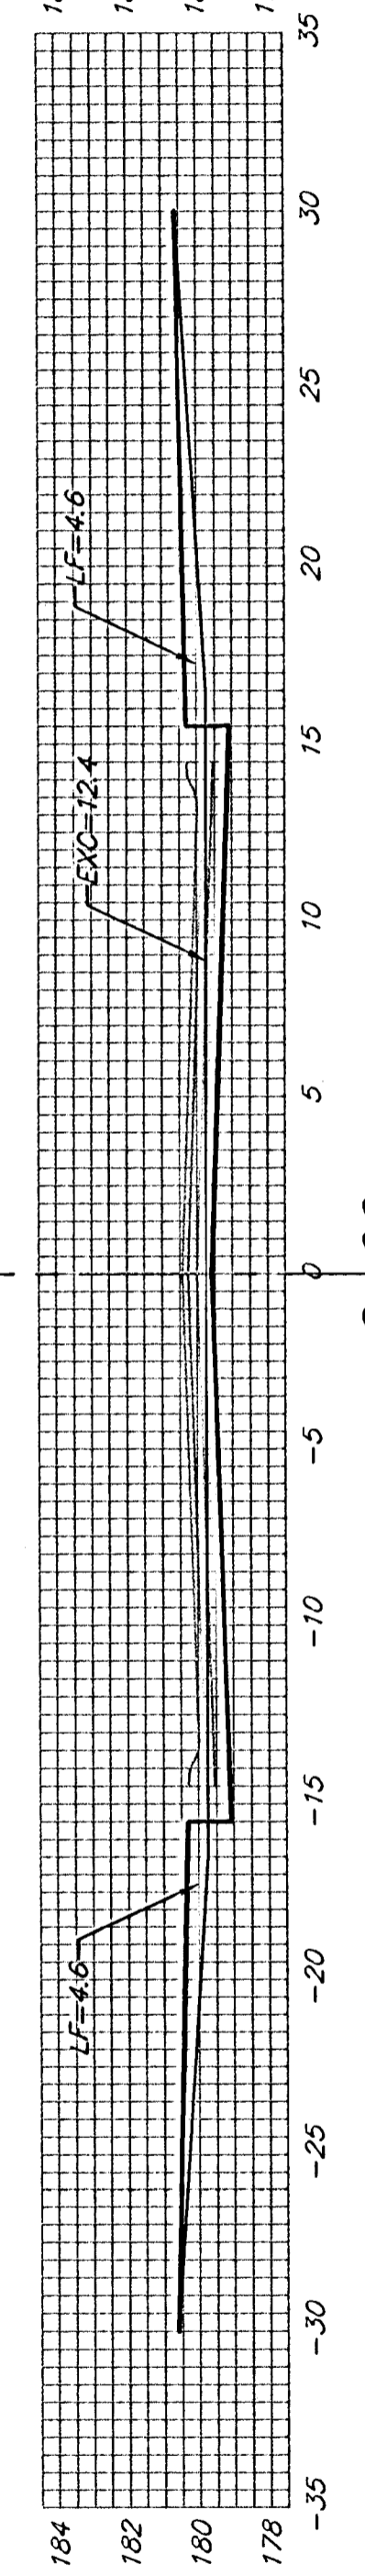


8+00

EXC = 23.0  
LF = 17.0  
CF = 0.0  
50.00'

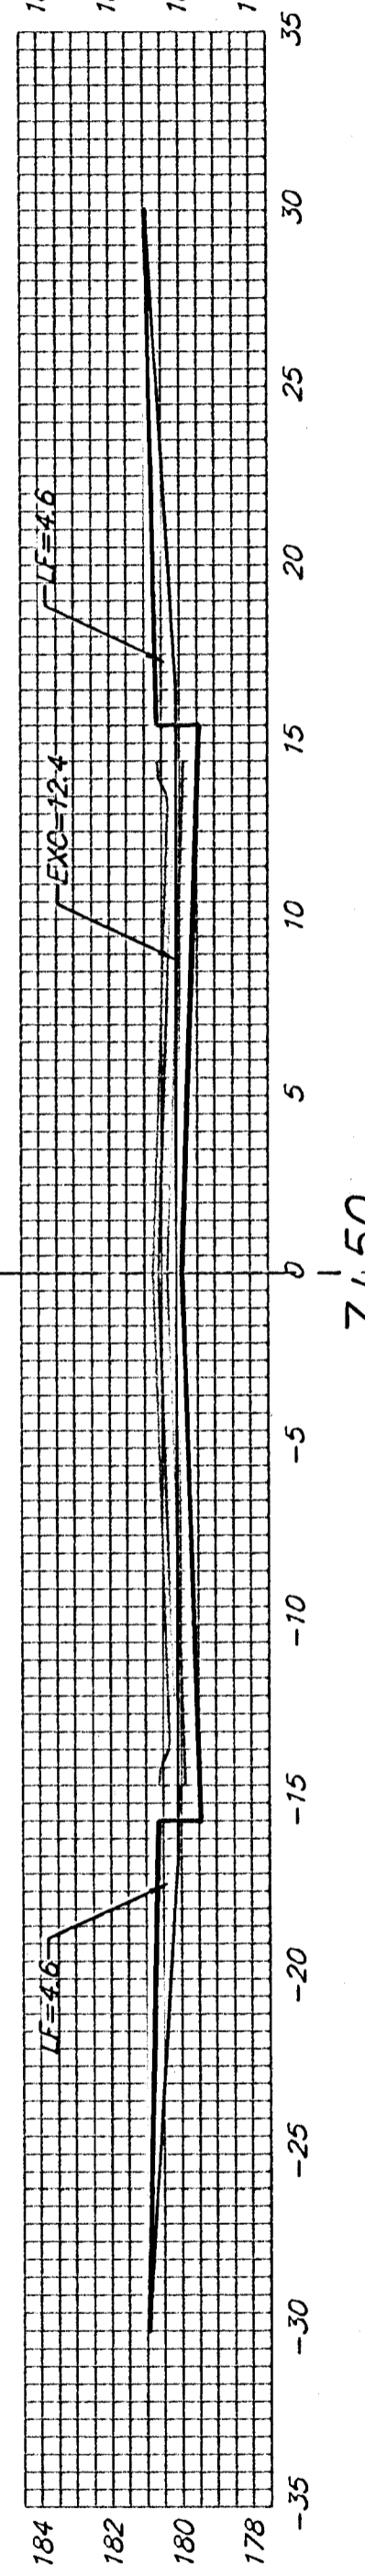


7+50

EXC = 23.0  
LF = 17.0  
CF = 0.0  
50.00'

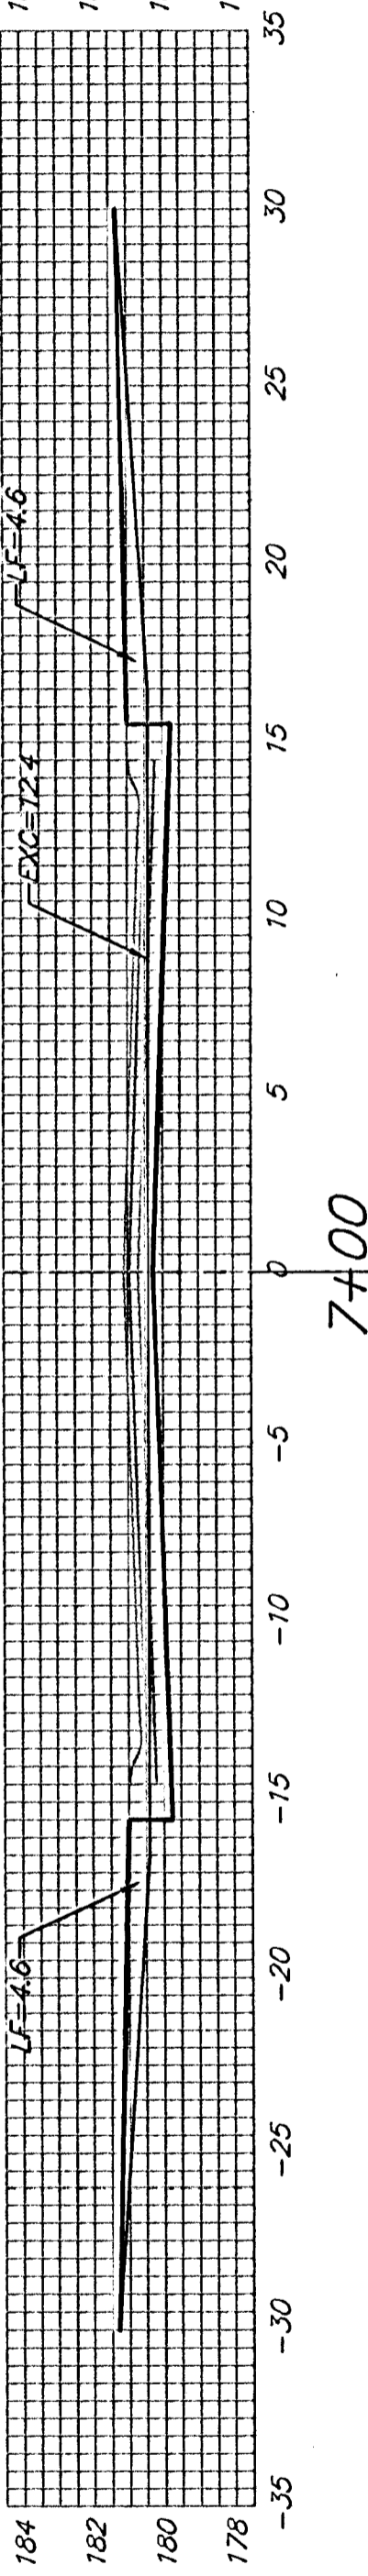


7+00

EXC = 23.0  
LF = 17.0  
CF = 0.0  
50.00'

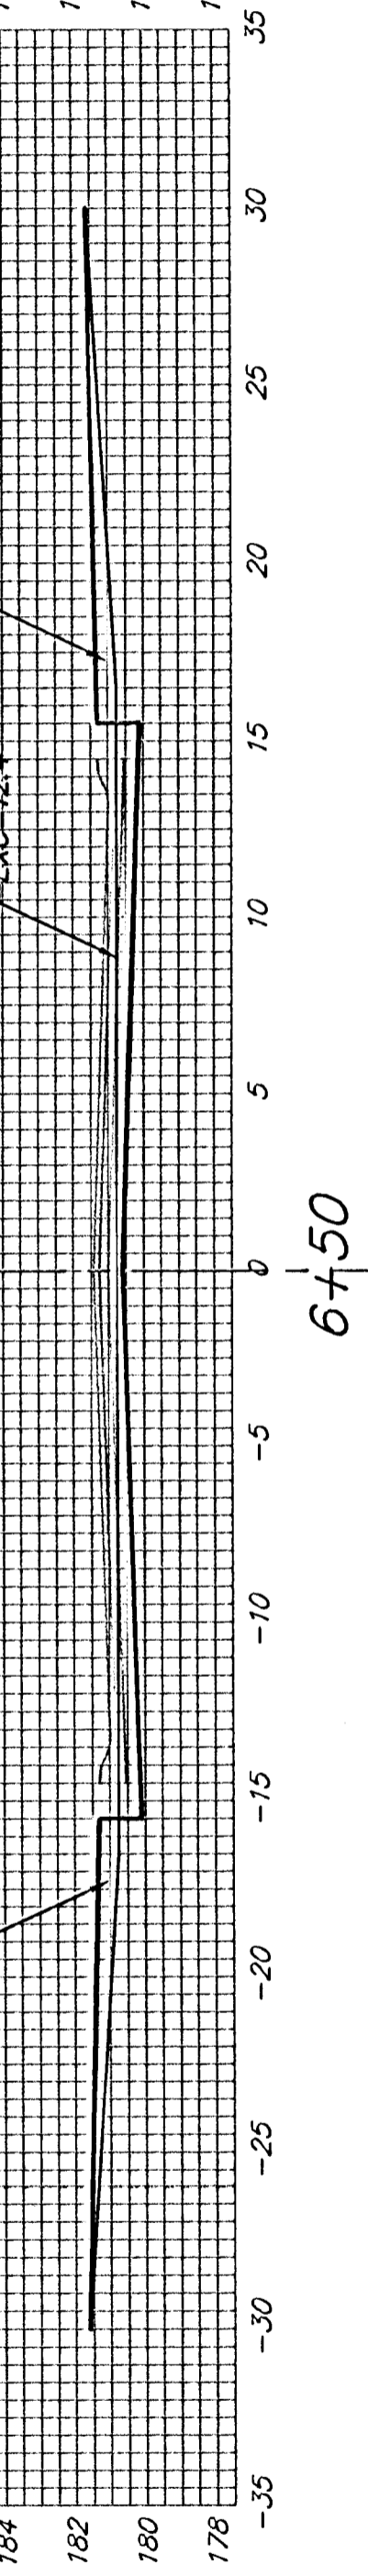


6+50

EXC = 23.0  
LF = 17.0  
CF = 0.0  
50.00'

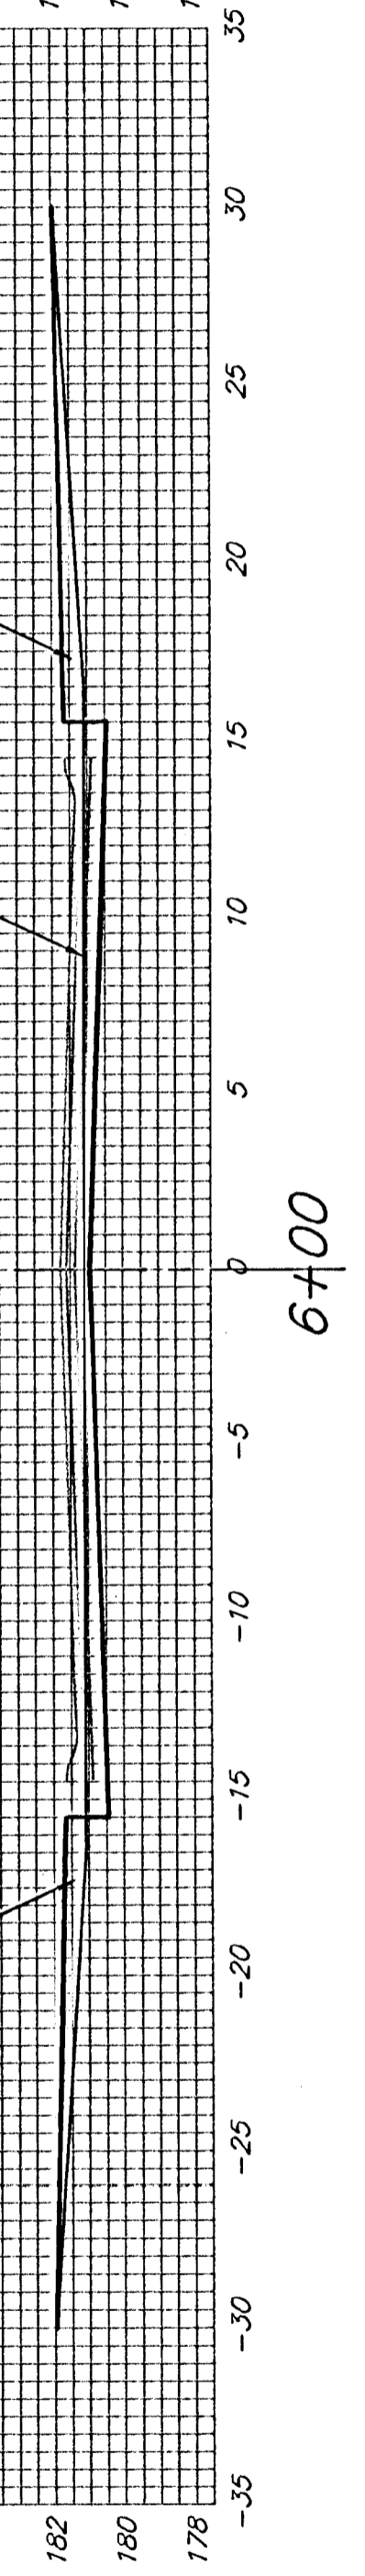

6+00

EXC = 23.0  
LF = 17.0  
CF = 0.0  
50.00'

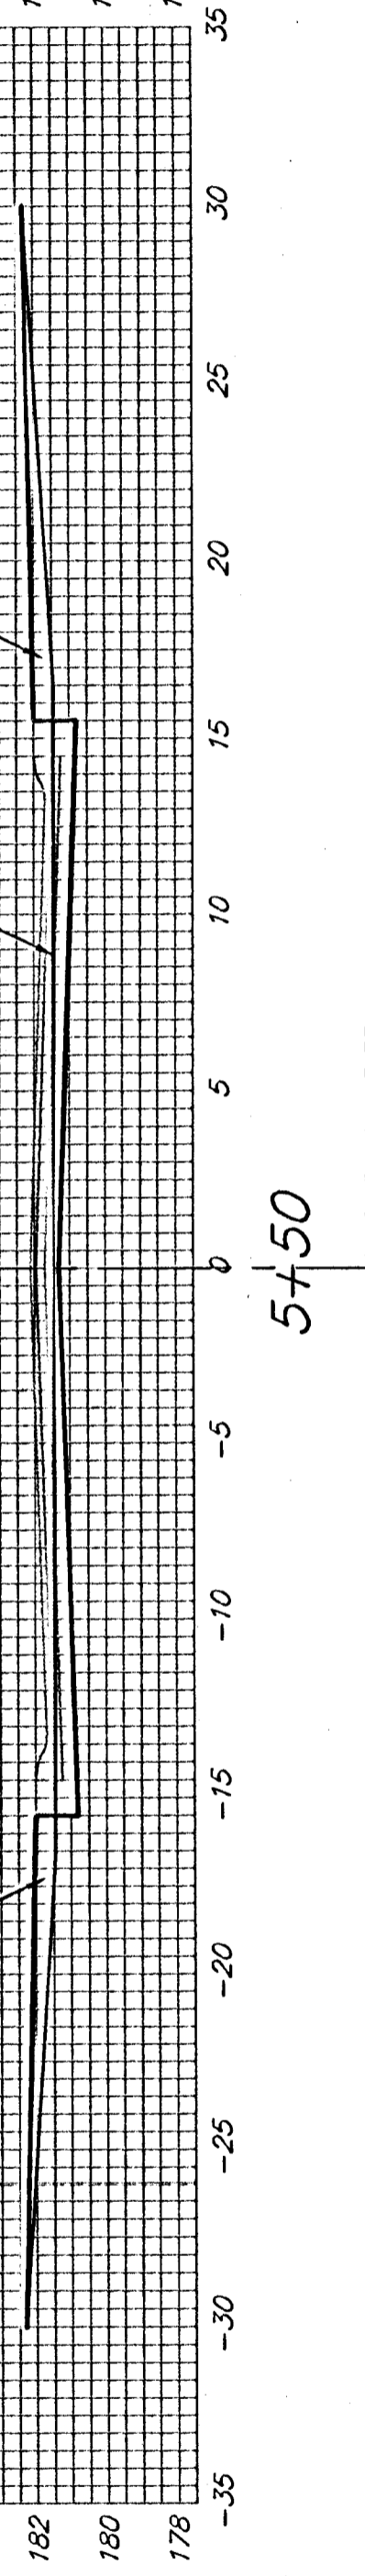

5+50

CASTLE ROCK CT.  
Q

Sheet Totals:  
Excavation = 124.9 C.Y.  
Loose Fill = 92.4 C.Y.  
Compacted Fill = 0.0 C.Y.



Baughman Company, P.A. 315 Ellis St. Wichita, KS 67211 P 316-262-7271 F 316-262-0149  
ENGINEERING | SURVEYING | PLANNING | LANDSCAPE ARCHITECTURE  
PROJECT NUMBER 472-83973 SHEET 28 OF 30  
KrughNorth/YS9 0407/ES48