



TYPICAL MASS GRADING DETAIL

STREET R/W GRADING

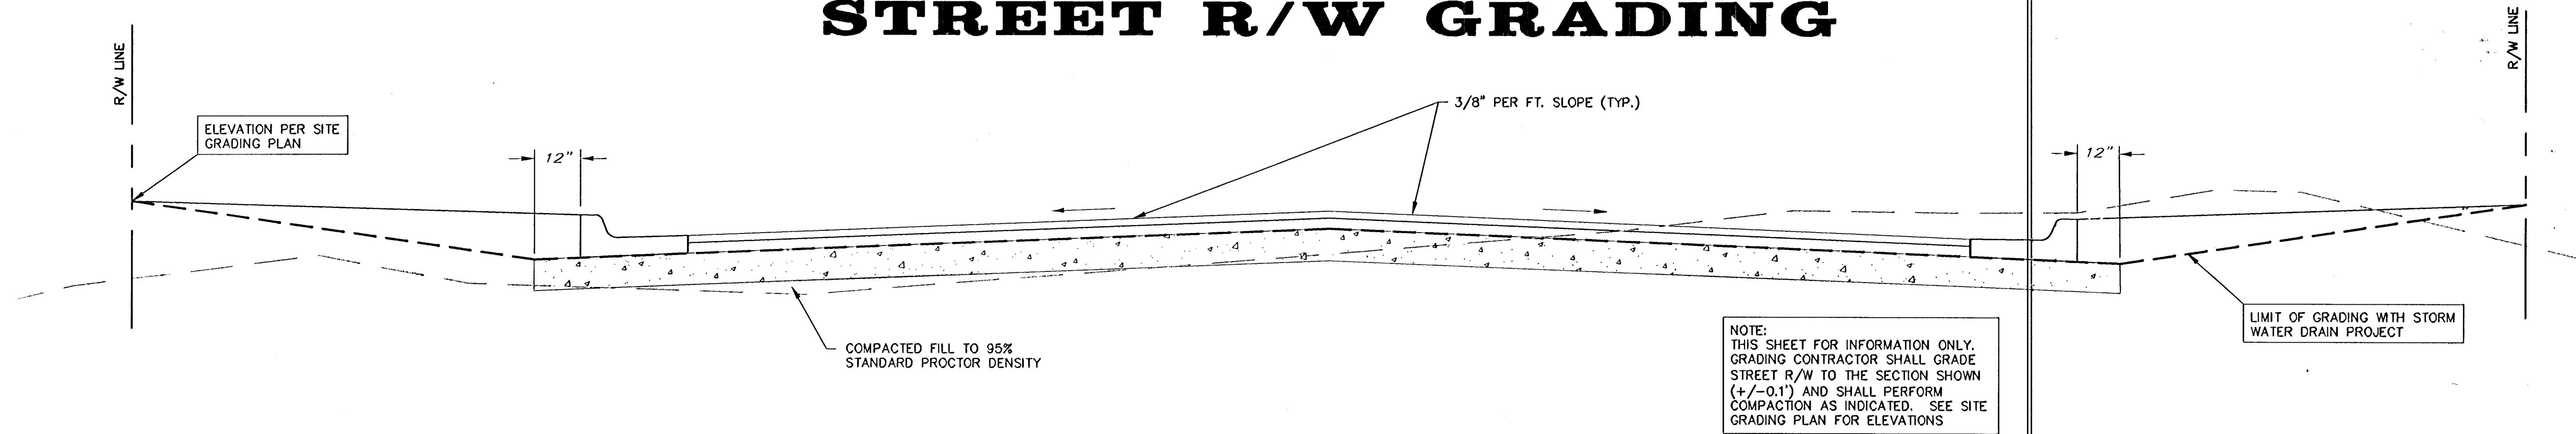


LOT FILL GRADING

INTERIOR PLATTED LOT SECTION

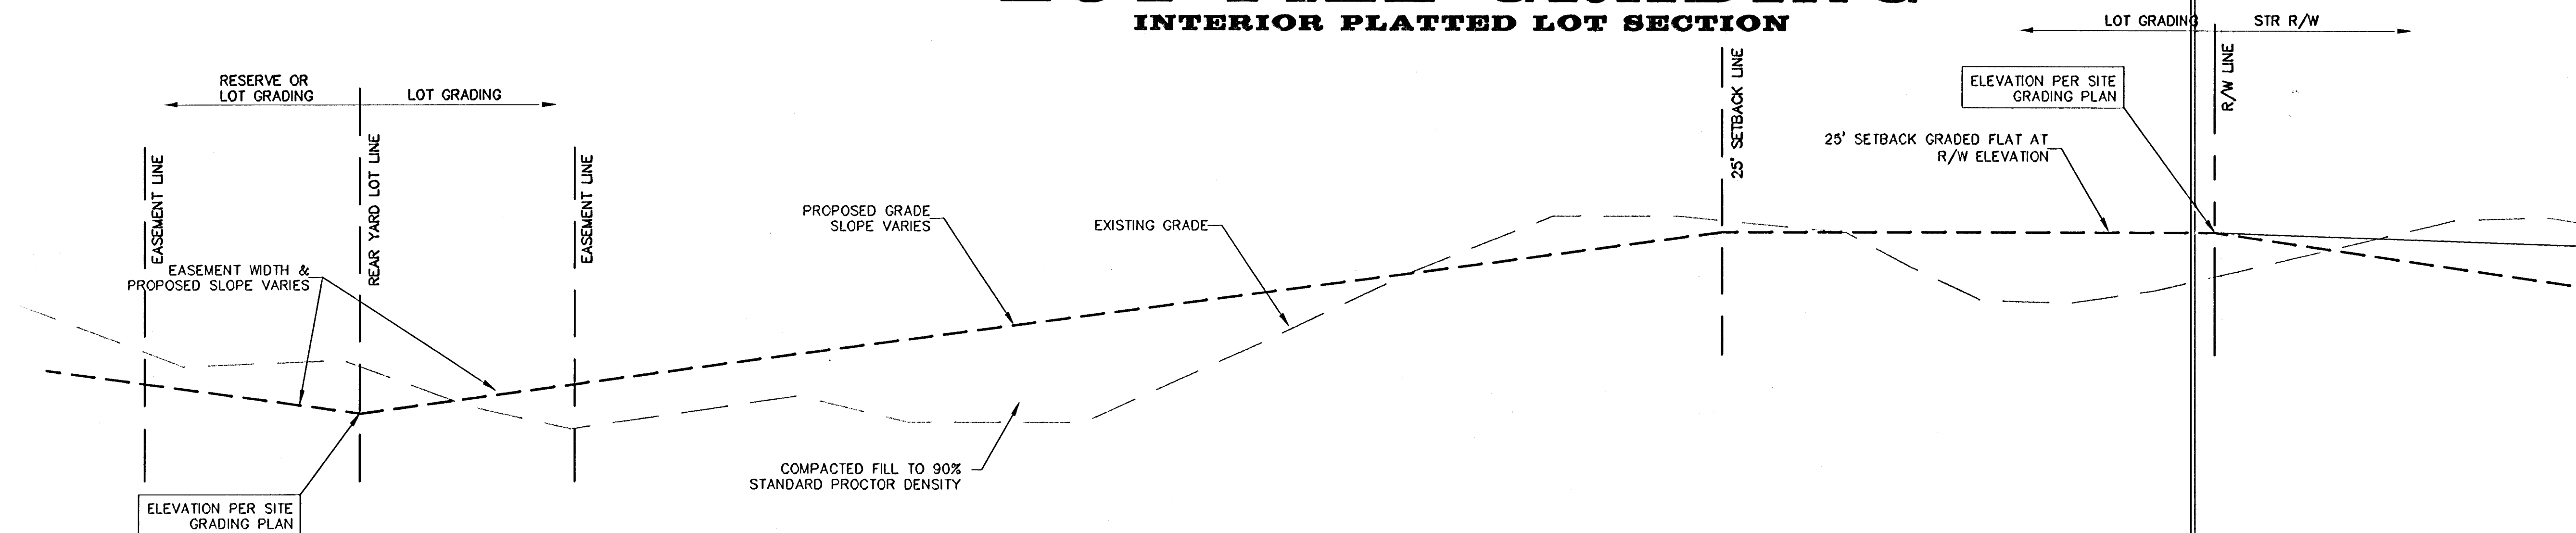

EXTERIOR PLATTED LOT SECTION

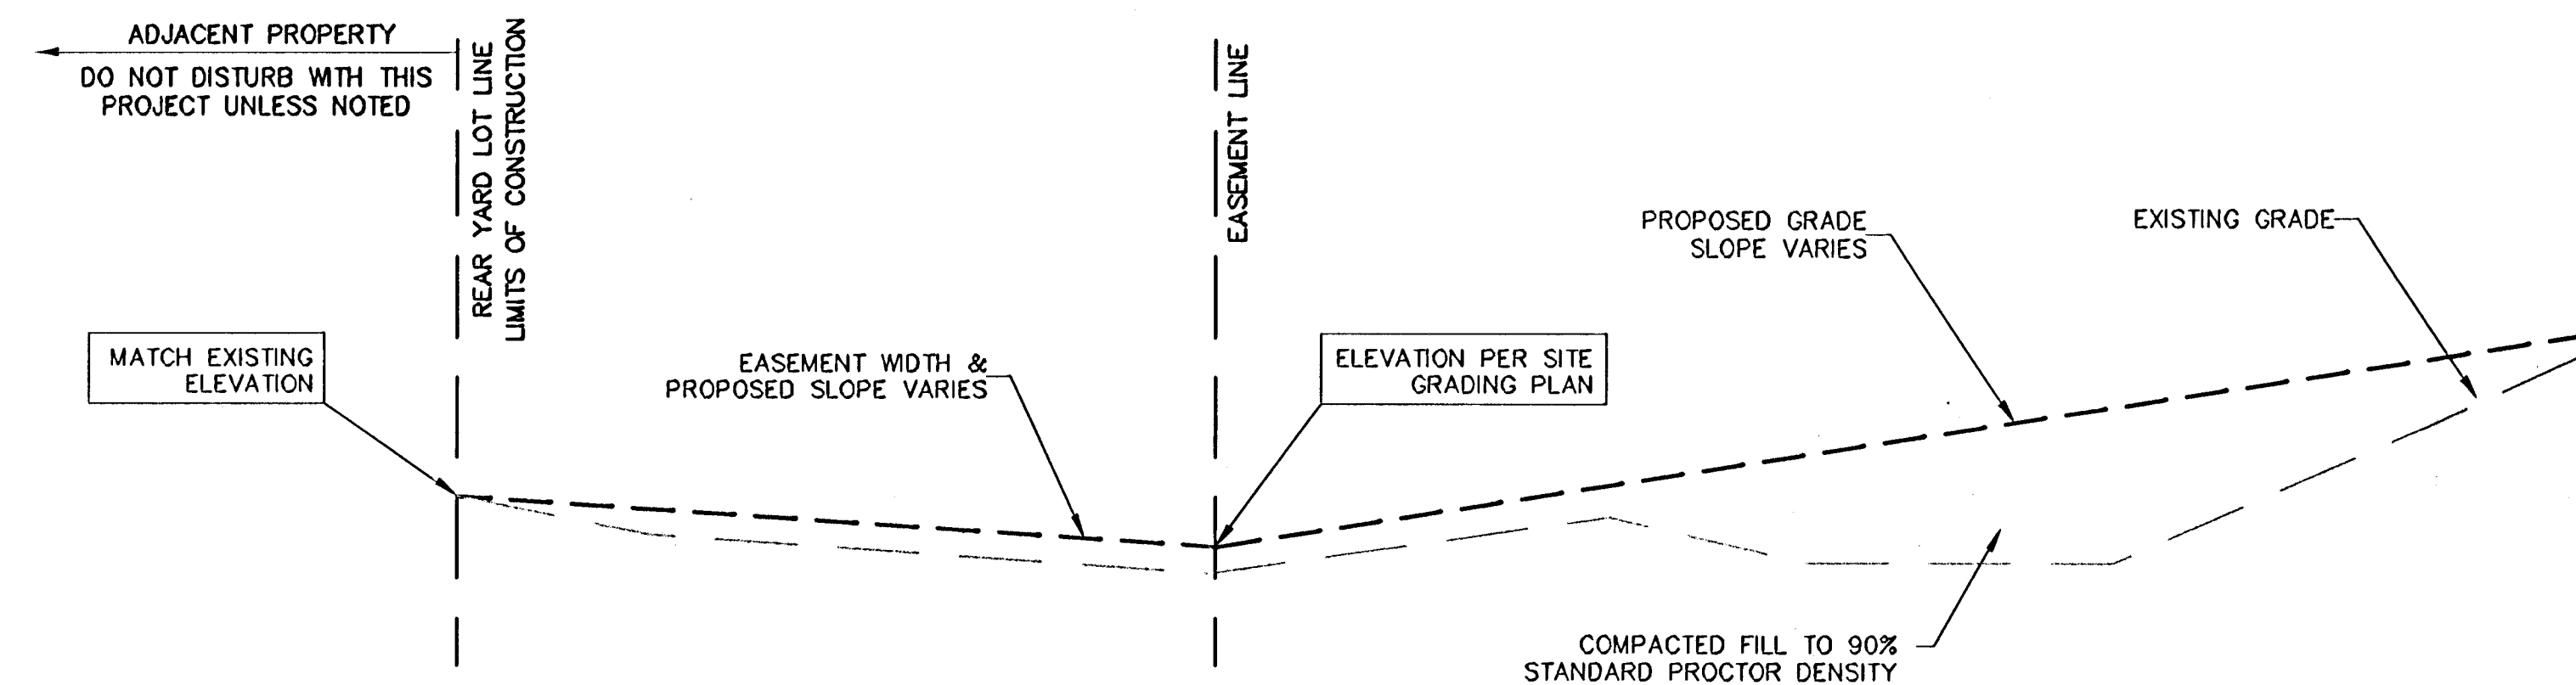

NOTE:
GRADING CONTRACTOR SHALL GRADE
LOTS TO THE SECTION SHOWN
(+/-0.2') AND SHALL PERFORM
COMPACTION AS INDICATED. SEE SITE
GRADING PLAN FOR ELEVATIONS

Baughman		MASS GRADING TYPICAL SECTION	
Baughman Company, P.A. 315 Ellis St. Wichita, KS 67211 F316262721 F3162626109 ENGINEERING SURVEYING PLANNING LANDSCAPE ARCHITECTURE			
PROJECT NUMBER 4684092	DESIGN C.O.W.	DRAWN STAFF	DATE 03/08/2006
REVISIONS	SCALE NONE		
SHEET			21 OF 47
LA\Detail\35rock.dwg			