


1 TYPICAL LOT GRADING SECTION
NTS



- TREE TRIMMING NOTES:**
1. NOTIFY MKEC PROJECT ENGINEER PRIOR TO COMMENCEMENT OF EASEMENT CLEARING & GRUBBING OPERATIONS. CONTRACTOR SHALL HAVE LIMITS OF REMOVAL DEFINED WITH FLAG & LATH. MKEC PROJECT ENGINEER WILL PROVIDE JUDGEMENT CALLS FOR TREES IN QUESTION. PROVIDE MKEC 24-HOUR NOTICE.
 2. TREES MAY BE BURNED ON SITE. REGULATORY & PERMITTING APPROVALS SHALL BE SECURED BY CONTRACTOR.
 3. TRIMMING OF BRANCHES SHALL NOT BE DONE WITH A BACKHOE!

2 TREE TRIMMING DETAIL
SCALE: NTS

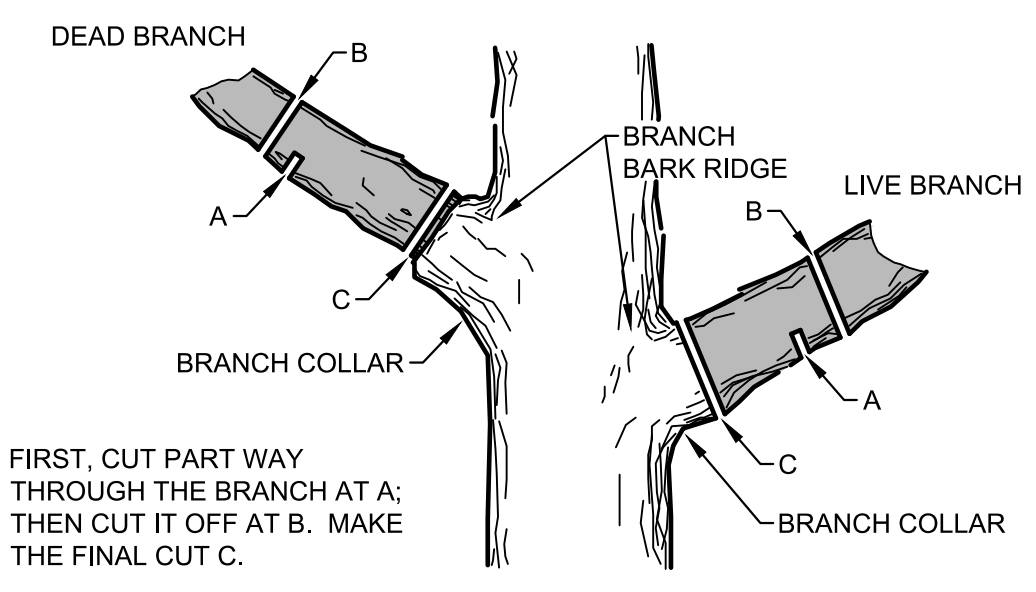

STORM WATER DRAIN #529 PLANS FOR
BUNKER HILL ADDITION
WICHITA, KANSAS

GRADING DETAILS		
PROJECT NO.	458-2024-085574	
SCALE		
DRAWN	DESIGNED	CHECKED
0	ISSUED FOR CONSTRUCTION	07/18/24
NO.	REVISION	DATE
SHEET NO. CG501 08 OF 14		