





SCALE 1" = 80'

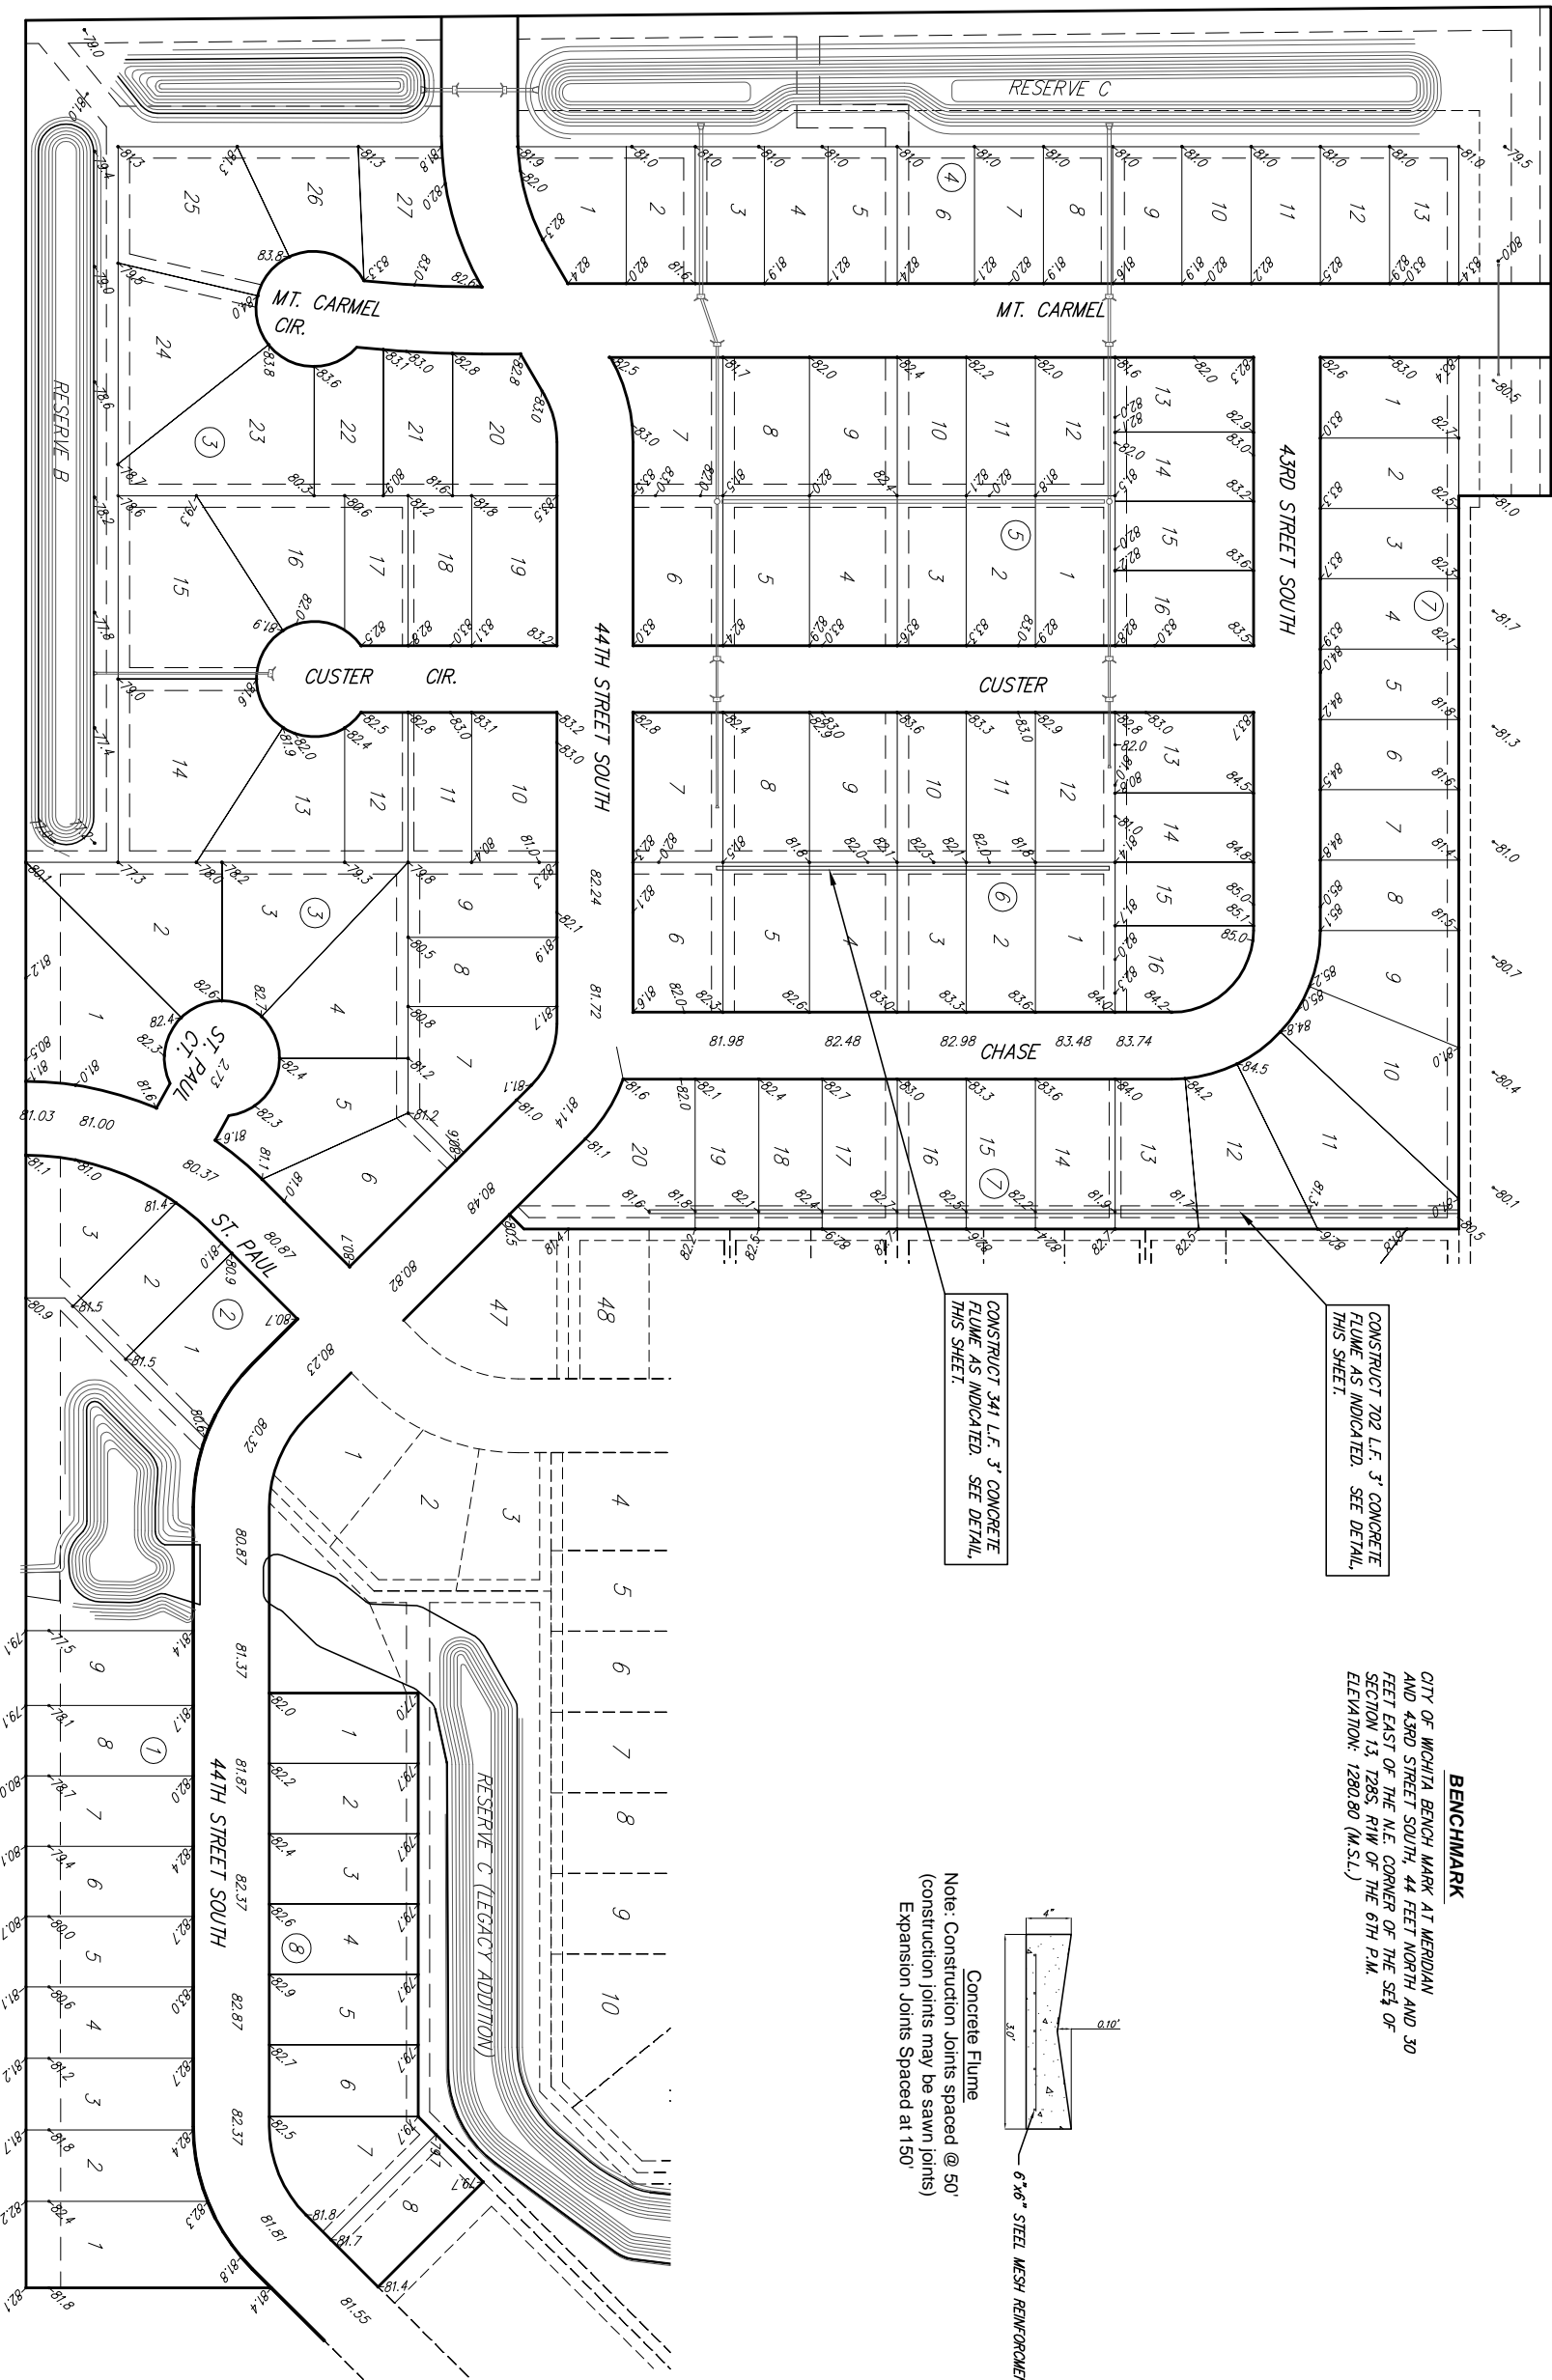

CONSTRUCT 702 L.F. 3' CONCRETE FLUME AS INDICATED. SEE DETAIL THIS SHEET.

CONSTRUCT 341 L.F. 3' CONCRETE FLUME AS INDICATED. SEE DETAIL THIS SHEET.

BENCHMARK
CITY OF WICHITA BENCH MARK AT MERIDIAN AND 43RD STREET SOUTH, 44 FEET NORTH AND 30 FEET EAST OF THE N.E. CORNER OF THE SE4 OF SECTION 13, T28S, R17W OF THE 6TH P.M. ELEVATION: 1280.80 (M.S.L.)

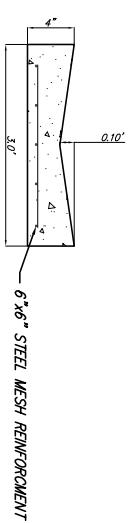

Note: Construction Joints spaced @ 50' (construction joints may be sawn joints)
Expansion Joints Spaced at 150'

**Legacy 3rd Addition
Lot Corner Grades
WICHITA, KANSAS**

Ruggles & Bohm, P.A.
Engineering Surveying Land Planning
824 North Main
Wichita, Kansas 67203
www.rdbkansas.com
(316) 264-8008
(316) 264-4821 fax
E-mail: info@rdbkansas.com

DESIGN: KML
DRAWN: RLS
REVIEW:
UTILITY:
DATE: July 25, 2007

PROJECT NUMBER: 488-84350
DRAWING FILE: SMD Pond Plans

| | | | |
|---------|---------------|-------|----|
| DESIGN | KML | SHEET | 4 |
| DRAWN | RLS | OF | 17 |
| REVIEW | | | |
| UTILITY | | | |
| DATE | July 25, 2007 | | |