

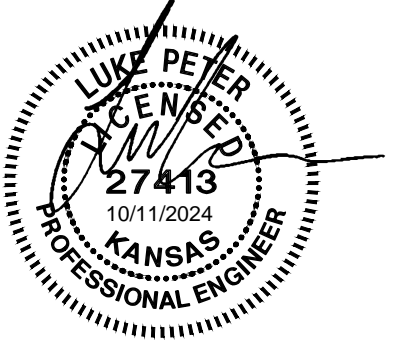
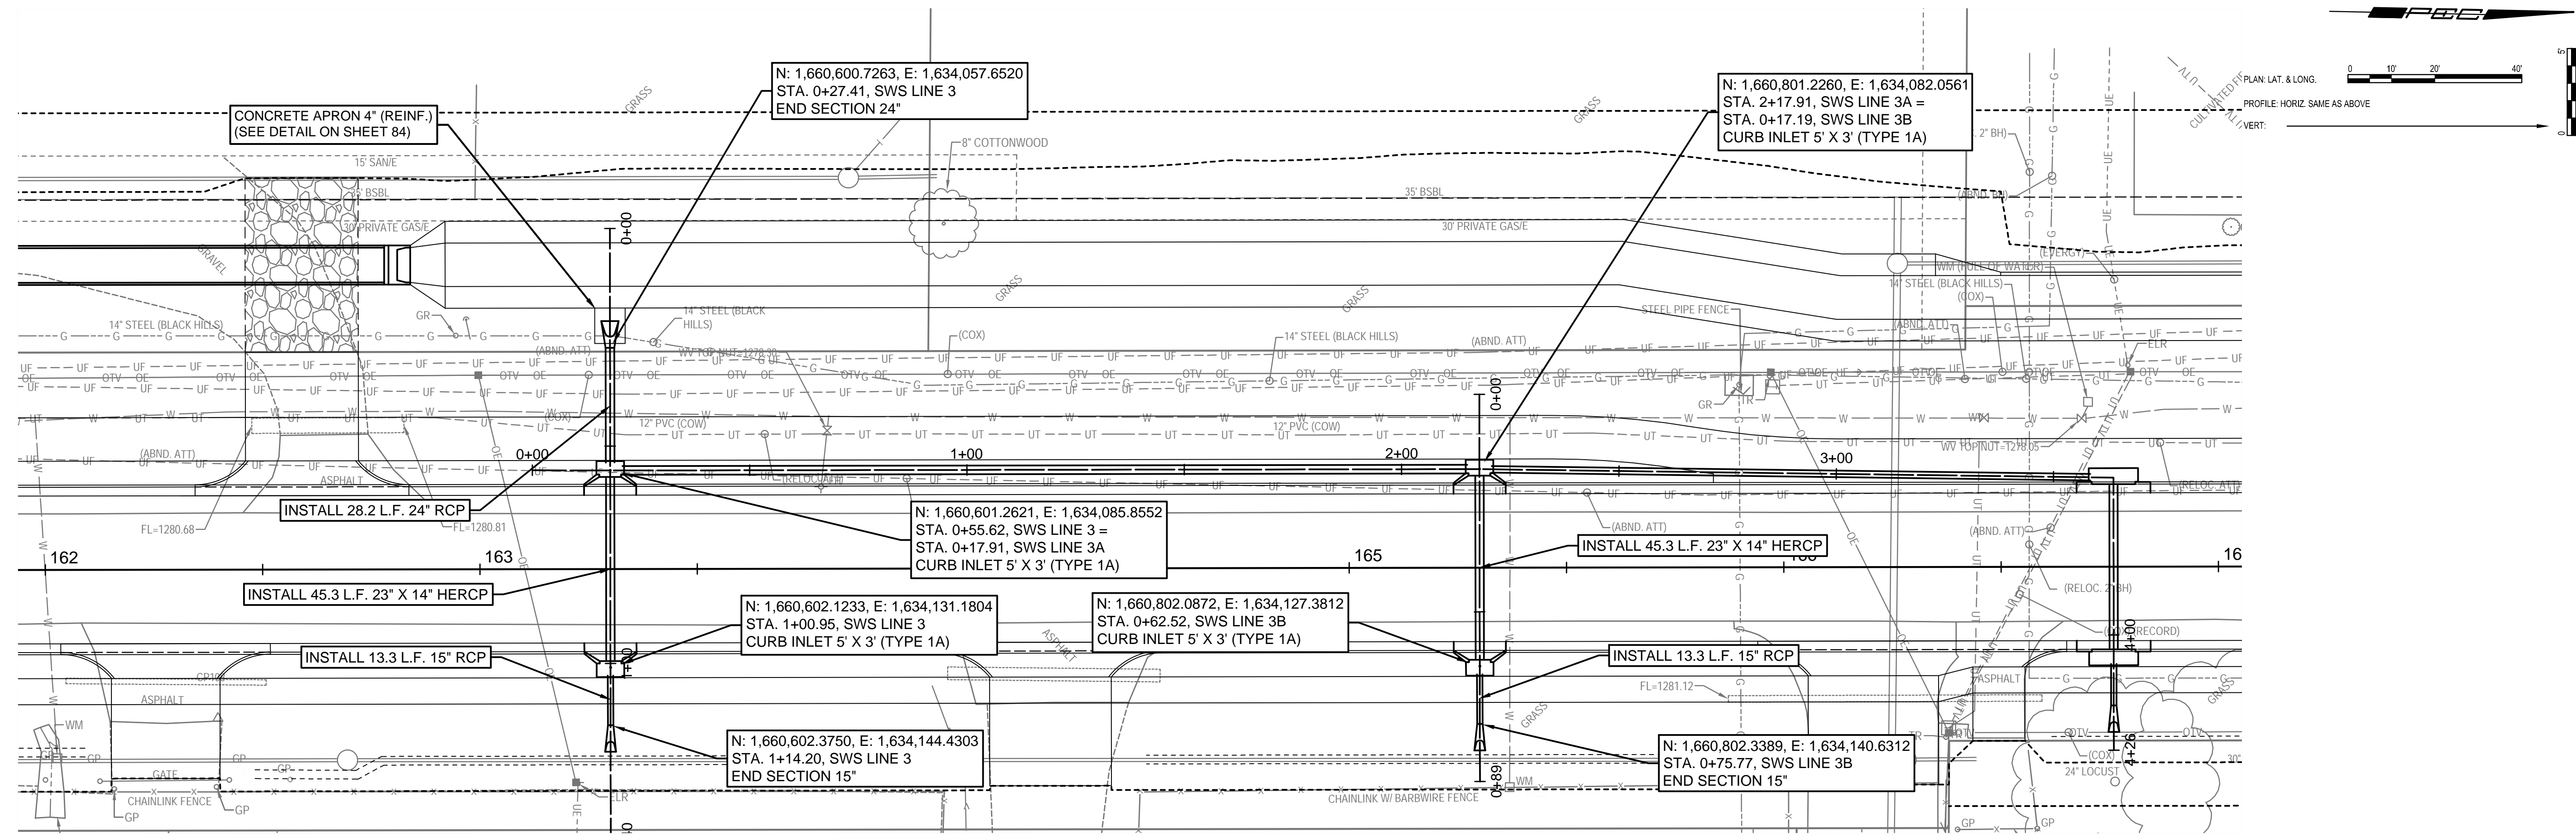


SAVED 10/10/2024 8:22:34 AM BY LUKE.PETER
 PLOTTED 10/10/2024 1:43:05 PM BY LUKE.PETER
 U:\WICHITA-CIVIL\2024\1210254\001\PECDRAWINGS\210254-001 SWS PLANS.DWG

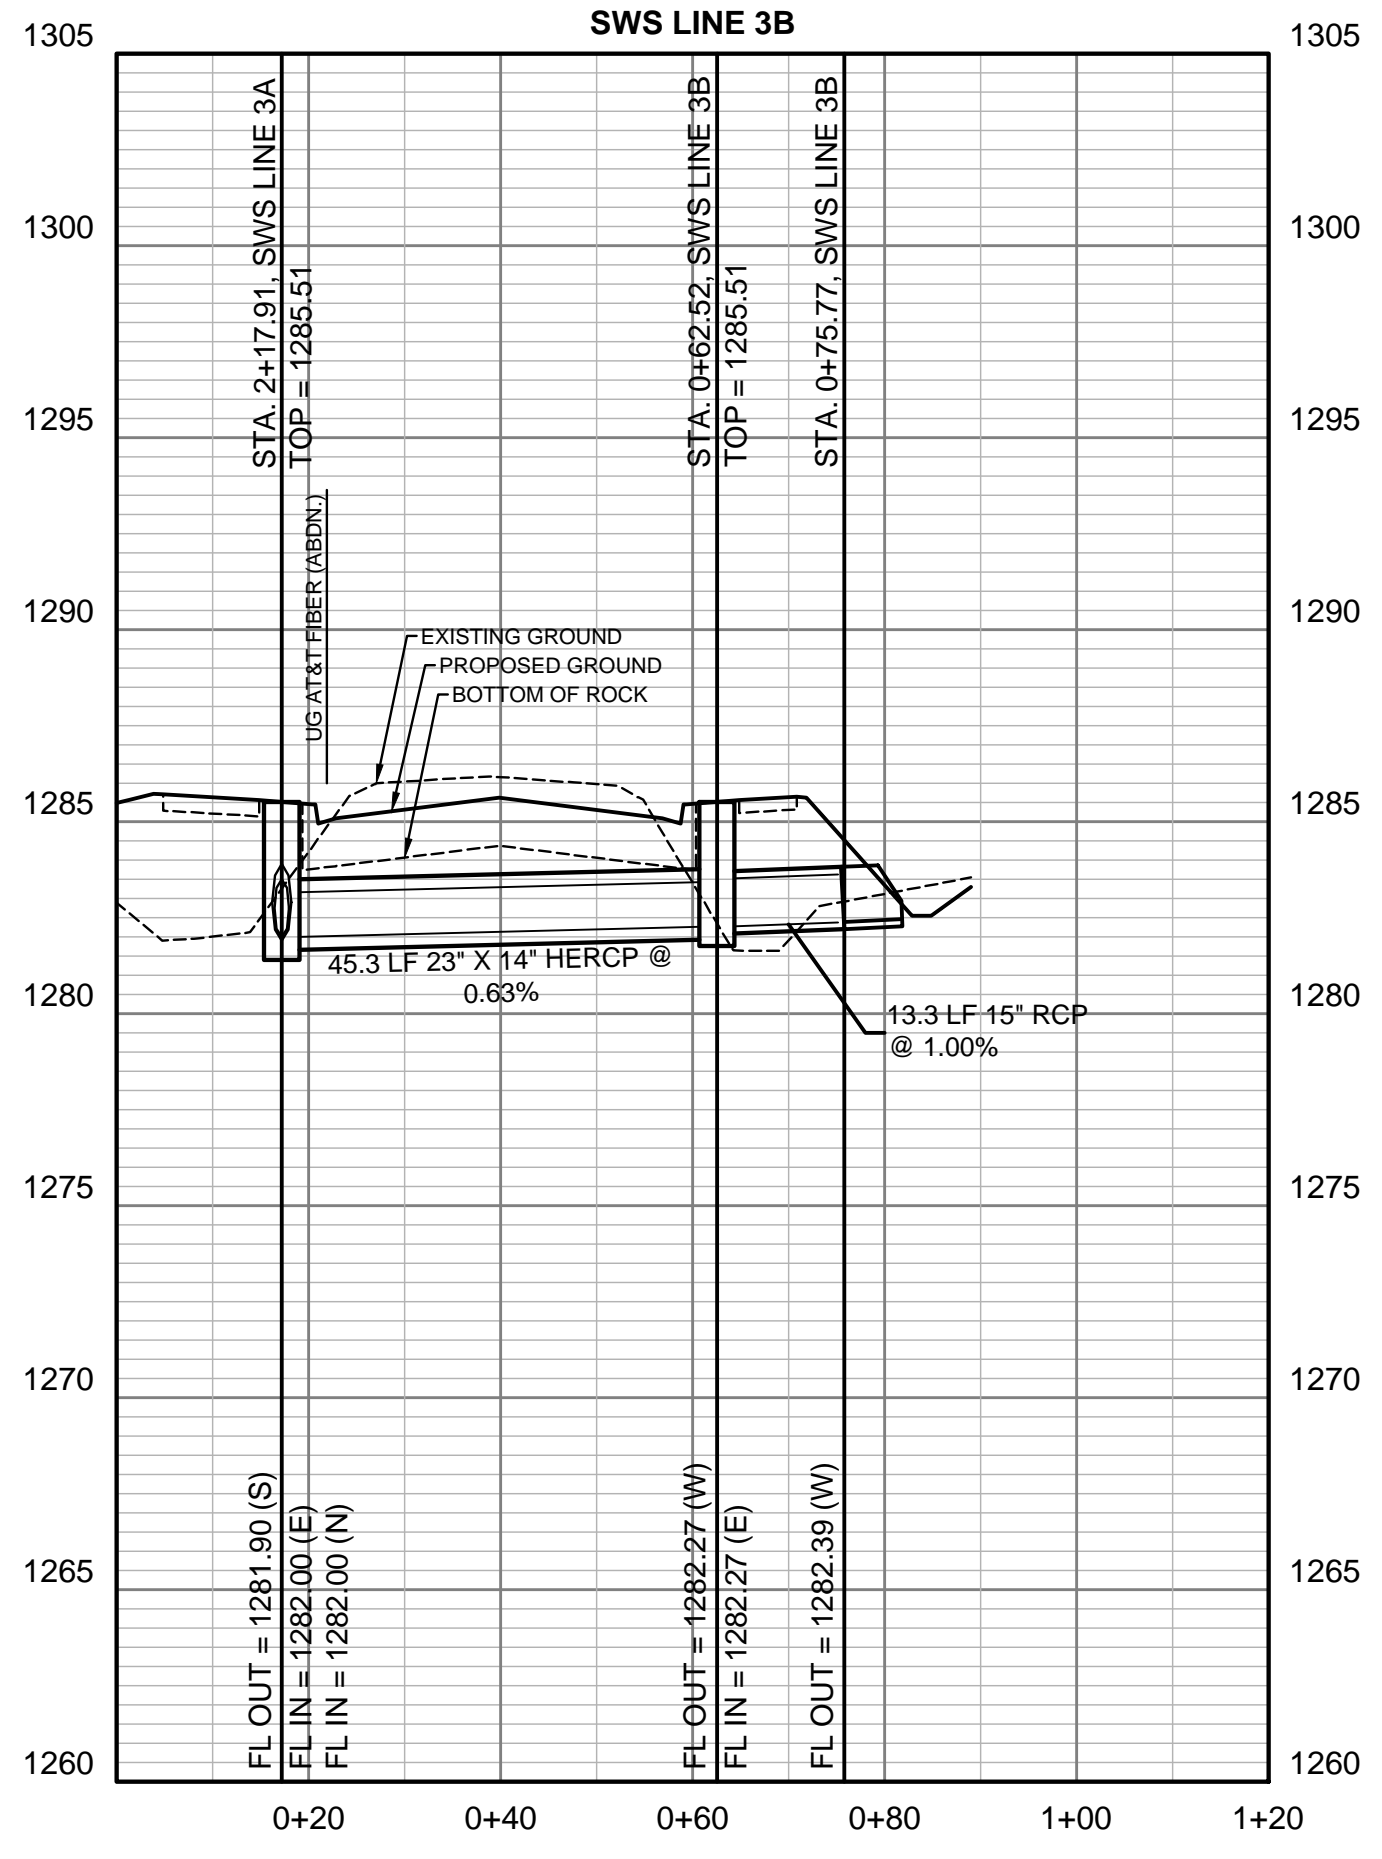

WEST STREET IMPROVEMENTS
 FROM MACARTHUR ROAD TO
 47TH ST. SOUTH
 CITY OF WICHITA

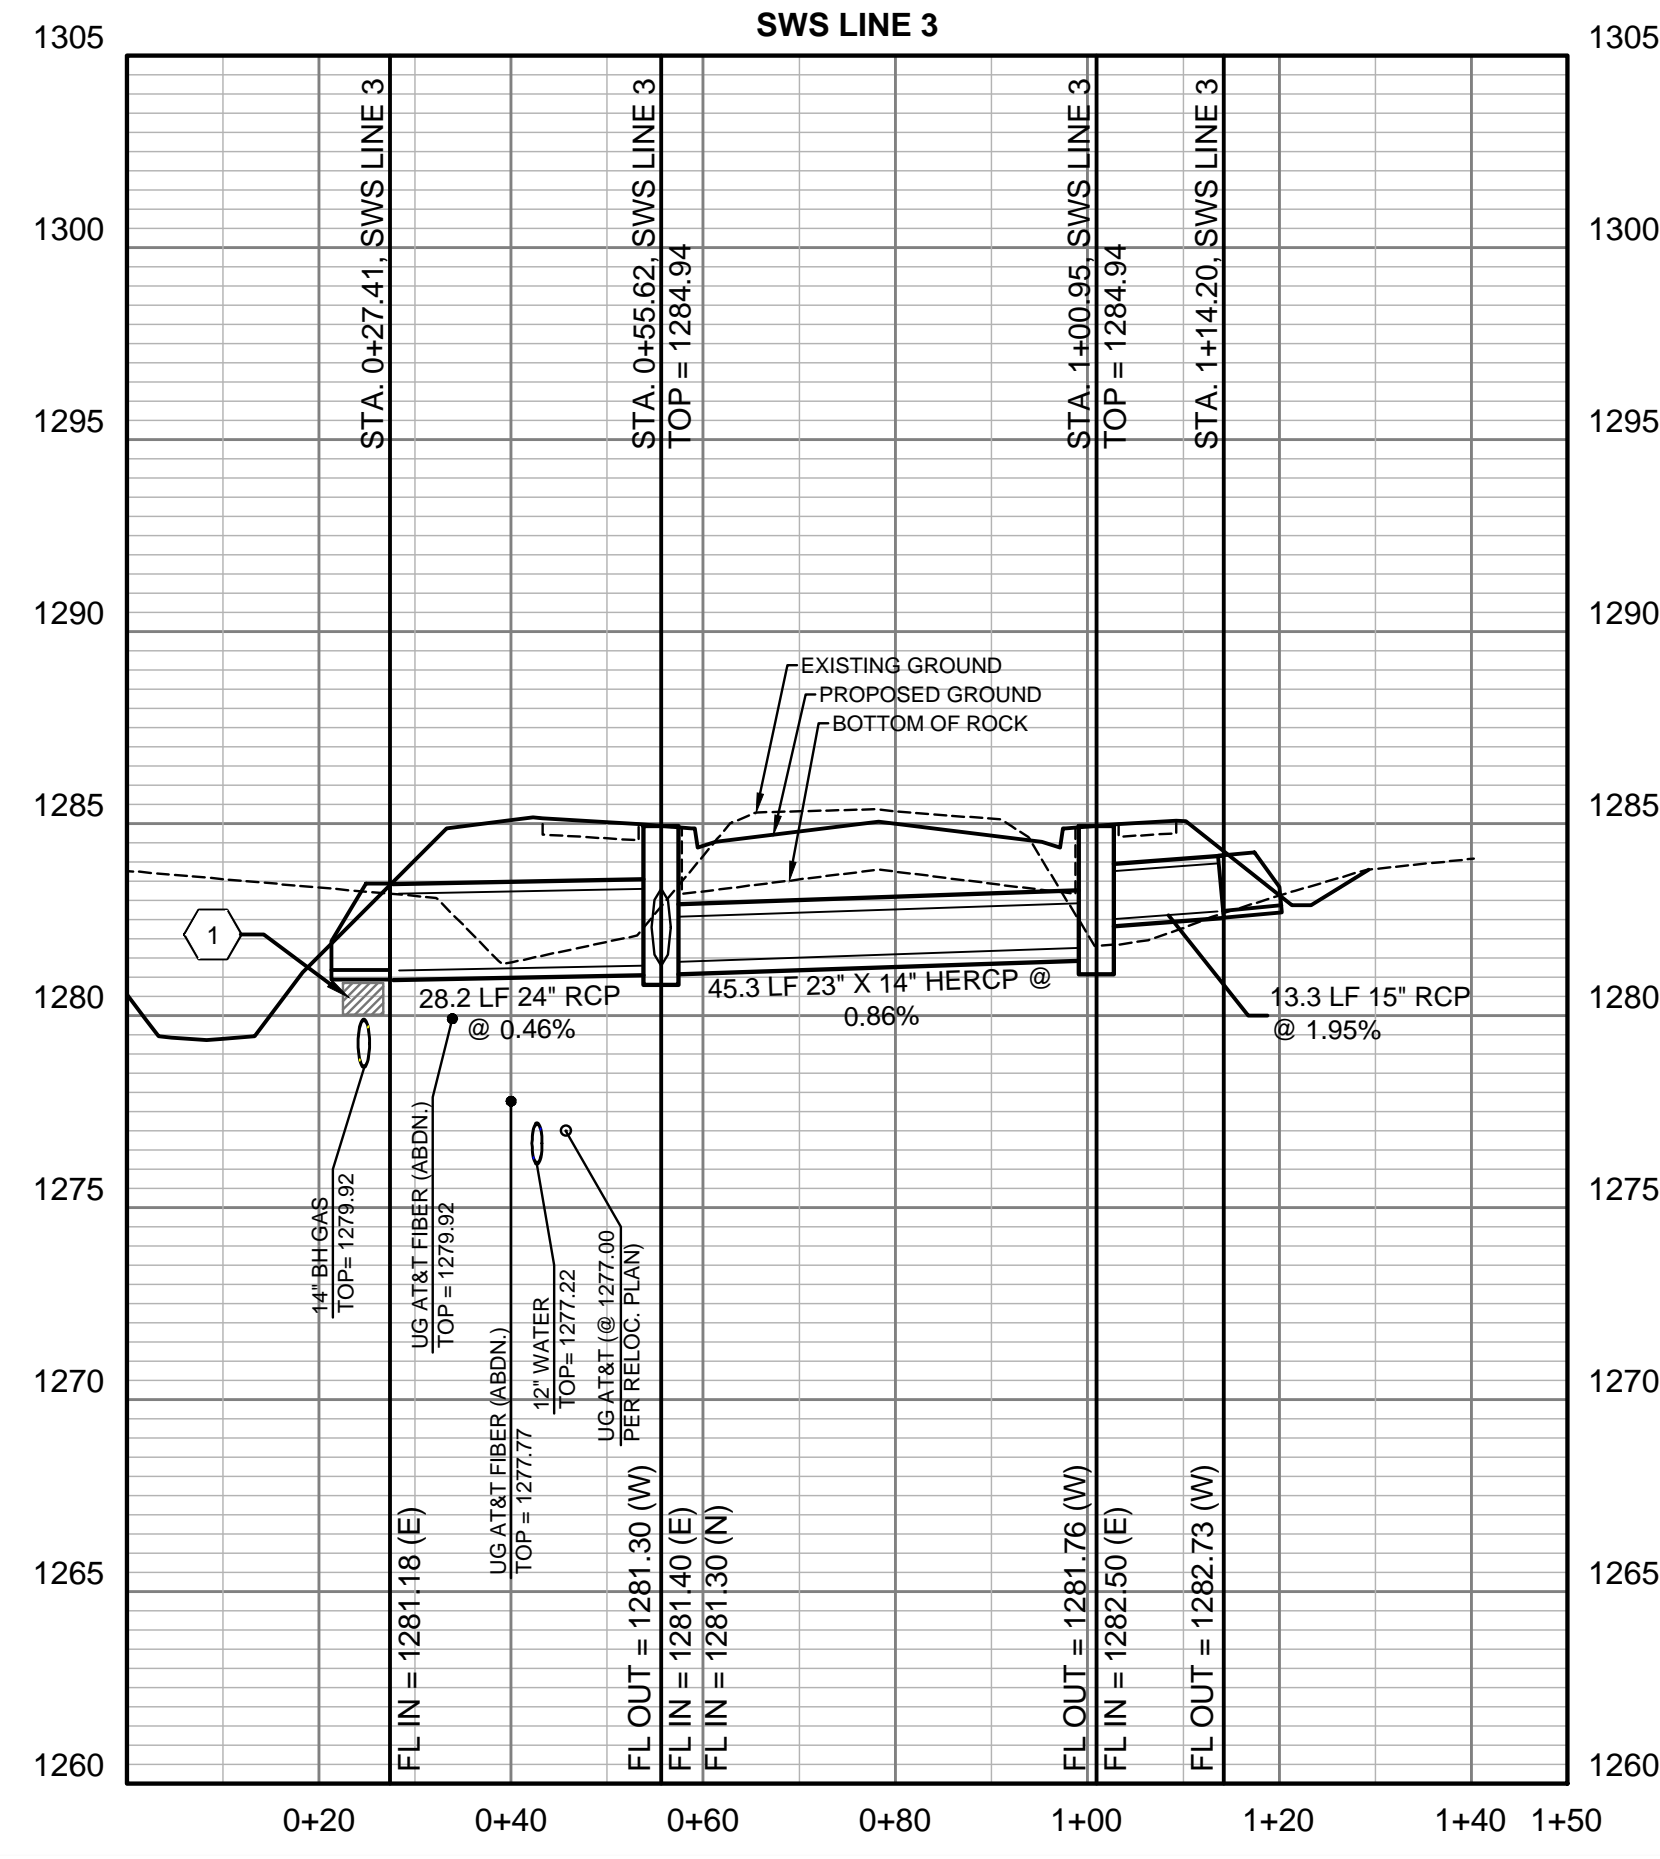

KEYNOTES:
 ① BLACK HILLS SHALL WRAP 14" GAS MAIN AND ENCASE WITH 12" OF FLOWABLE FILL PRIOR TO CONSTRUCTION. CONTRACTOR SHALL CONTACT BLACK HILLS ONE WEEK PRIOR TO INSTALLING STORM PIPE OVER GAS MAIN TO BE ON-SITE DURING CONSTRUCTION. IF FLOWABLE FILL INSTALLED BY BLACK HILLS CONFLICTS WITH STORM PIPE INVERTS, CONTRACTOR SHALL CONTACT BLACK HILLS FOR APPROVAL TO ADJUST FLOWABLE FILL AS NEEDED TO MAINTAIN POSITIVE DRAINAGE.

KELLY WOOD (316-258-5608) OR RAY ORTEGA (702-540-3005)

Issue:	
JOB NO.	210254-001
DATE	OCTOBER 2024
PM	TPA
DESIGNED BY	LGP
DRAWN BY	CP
CHECKED BY	KMS

SWS LINE 3 & 3B
 CU103
 69 OF 206