


BURLINGTON NORTHERN SAN FRANCISCO RAIL ROAD

formerly ST. LOUIS, WICHITA AND WESTERN RAIL ROAD COMPANY

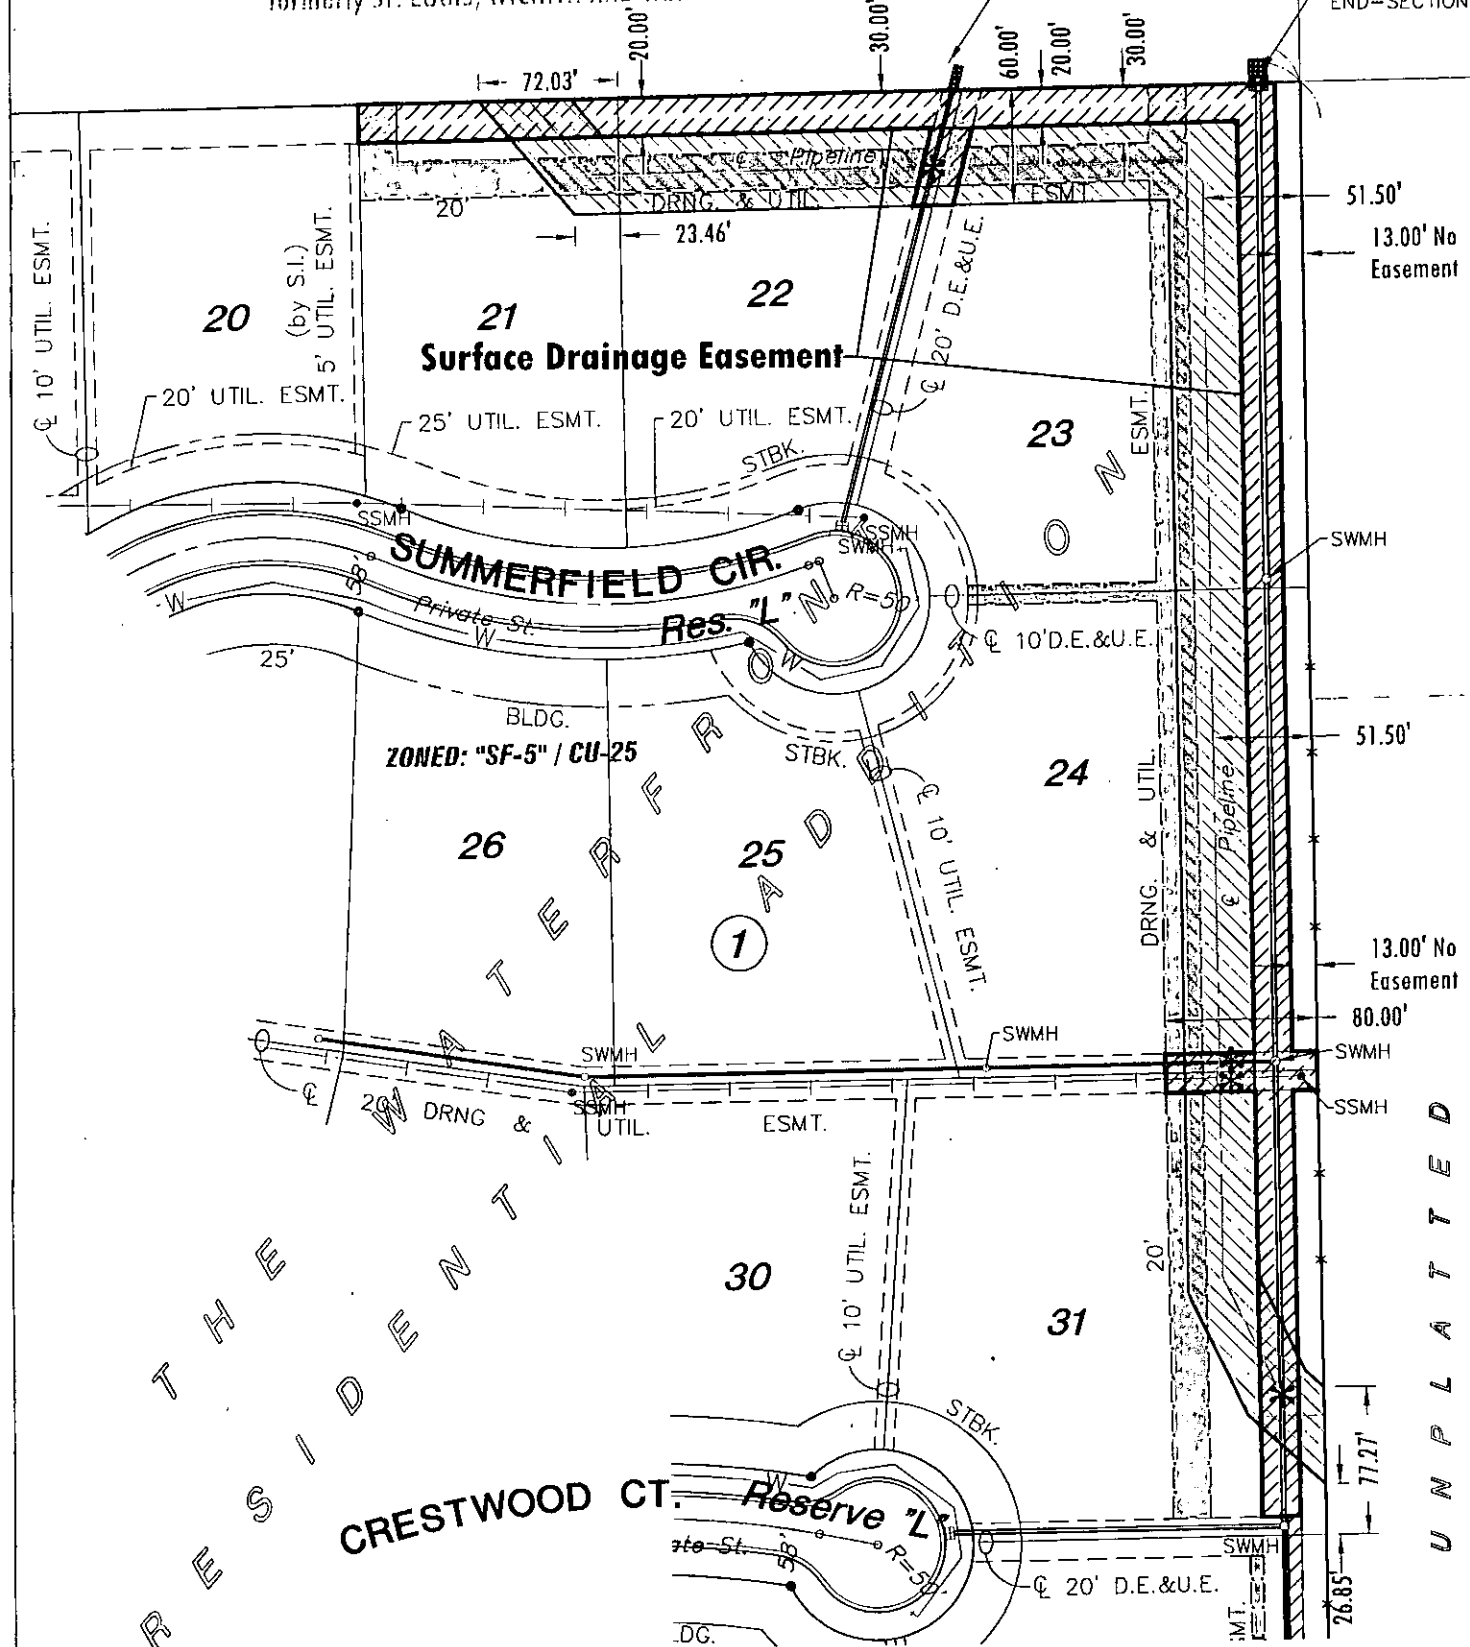


RESIDENTIAL

UNPLATTED

LEGEND

- = Fence
- = Storm sewer
- = Sanitary sewer
- = Water line
- SWMH = Storm sewer inlet/manhole
- SSMH = Sanitary sewer manhole
- * = Permitted crossing
- [Hatched Box] = Vacated Easement Areas
- [Diagonal Lines Box] = New "replacement" Easement Areas
- [Cross-hatched Box] = "Exclusive Easement Area"
- [Solid Box] = Legal Description Area

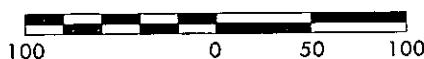

REV: 03-25-2010

MKEC
ENGINEERING
CONSULTANTS, INC.

WATERFRONT RESIDENTIAL COMPANY, LLC

PROJECT NAME
EXHIBIT A
New Easements - VAC2009-00026

SHEET TITLE

411 N. WEBB ROAD
WICHITA, KS. 67206
316-684-9600

BDL
DESIGN BY:
Rev. Jan. 26, 2010
Dec. 2009
DATE

BDL
DRAWN BY:
06266
JOB NO.

BDL
CHECKED BY:
1 / 1
SHEET/OF