


**LEGEND**

 = VACATION APPLICATION AREA

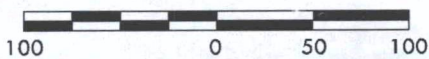

VAC 2012-21

**MKEC**  
ENGINEERING  
CONSULTANTS, INC.

**THE WATERFRONT THIRD ADDITION**  
PROJECT NAME

**VACATION CASE - EXHIBIT A**  
SHEET TITLE

411 N. WEBB ROAD  
WICHITA, KS. 67206  
316 - 684 - 9600

BDL  
DESIGN BY:


BDL  
DRAWN BY:

GJA  
CHECKED BY:

JUNE 2012  
DATE


02014  
JOB NO.

1 / 3  
SHEET/OF

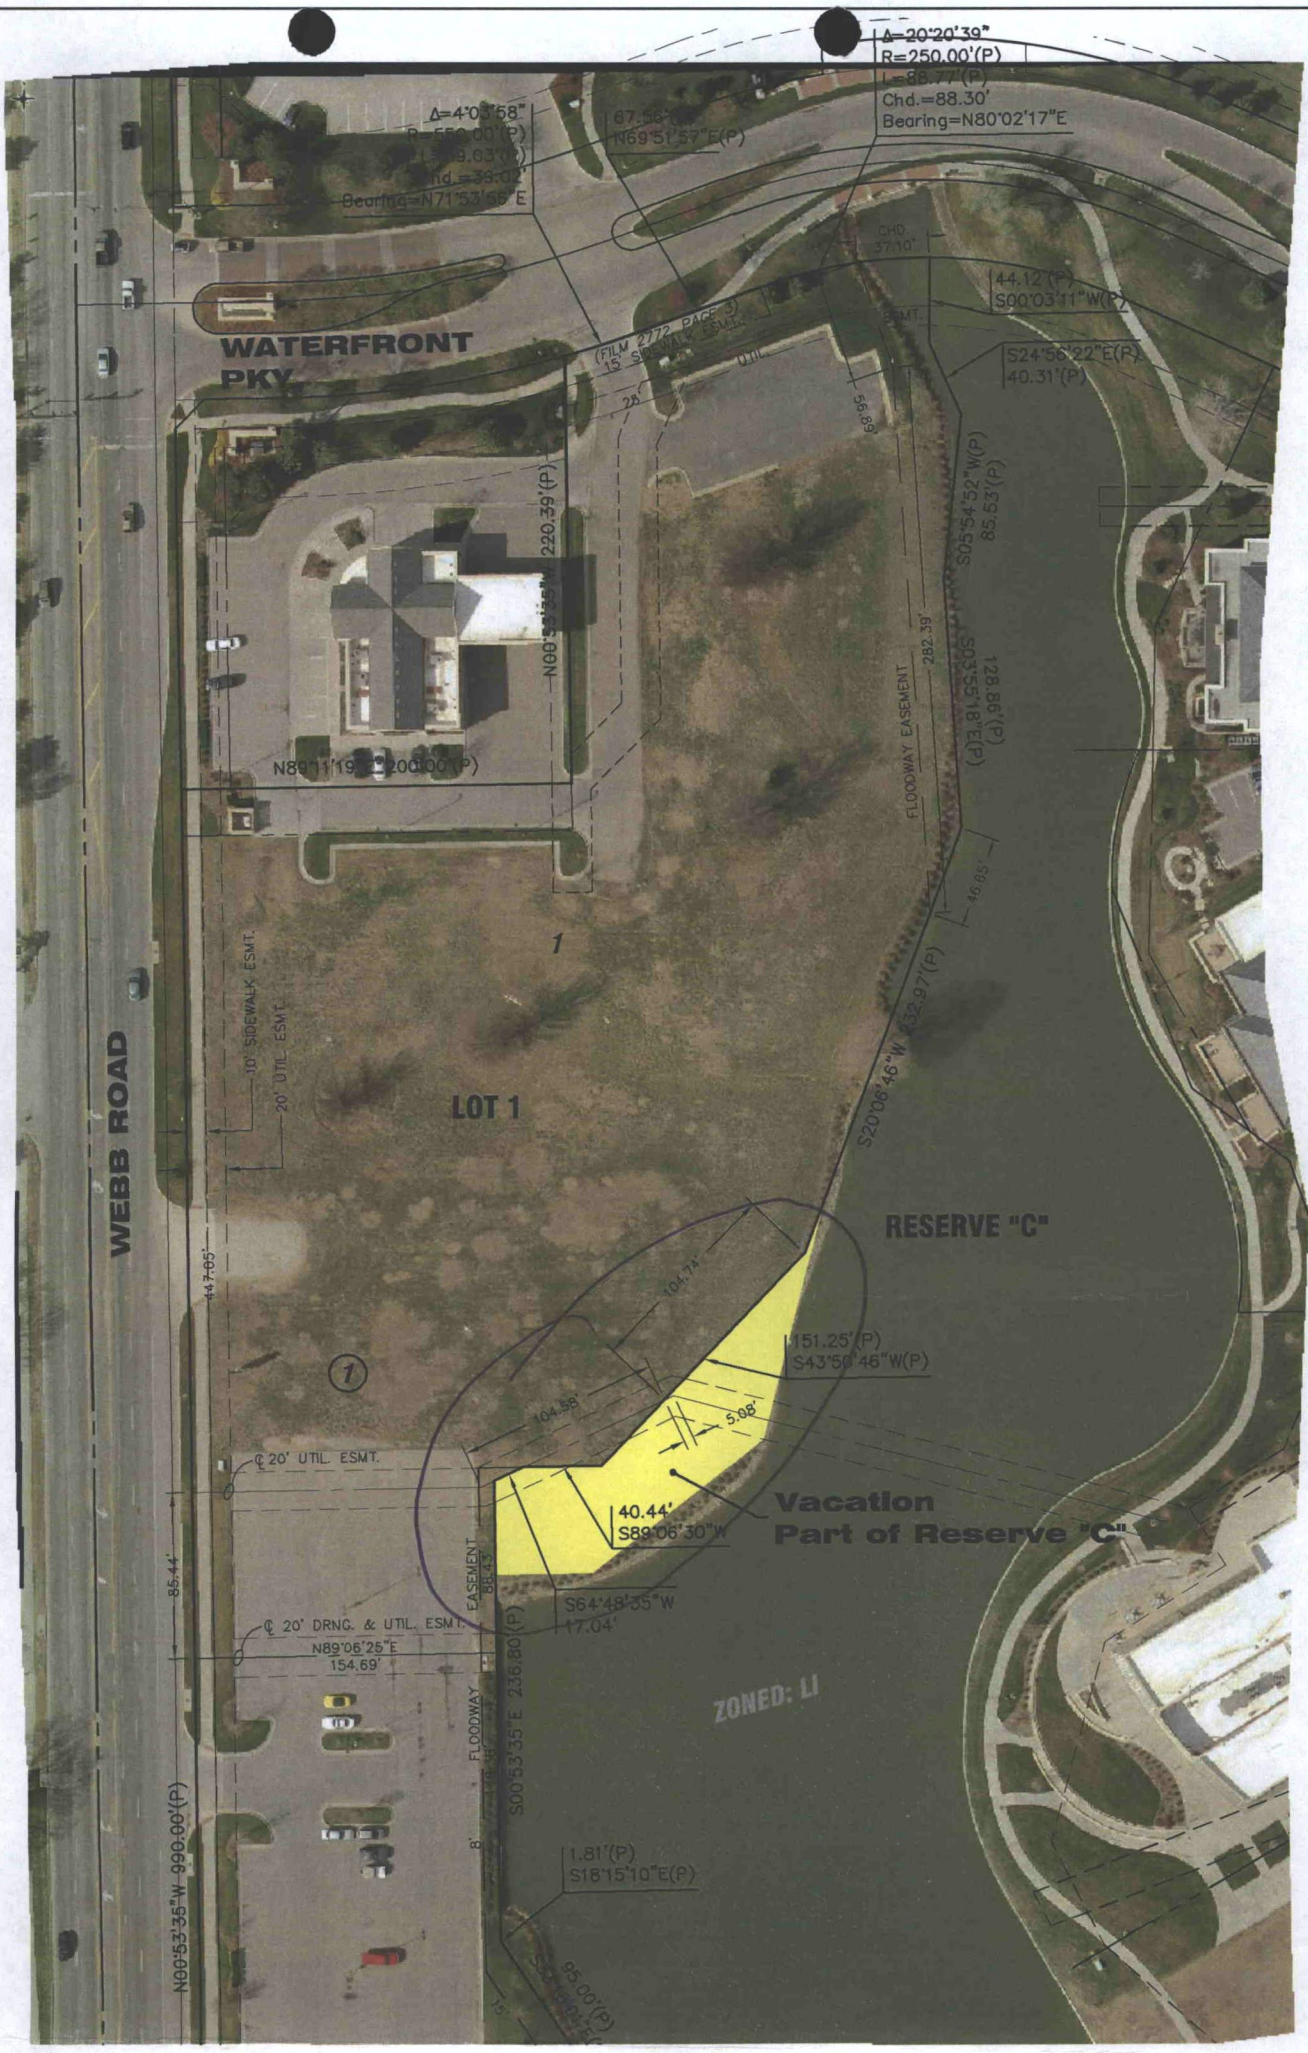

**LEGEND**

 = VACATION APPLICATION AREA

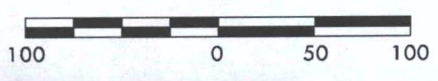

VAC 2012-21

<b>MKEC</b> ENGINEERING CONSULTANTS, INC.	<b>THE WATERFRONT THIRD ADDITION</b> PROJECT NAME		
	<b>VACATION CASE - EXHIBIT B</b> SHEET TITLE		
411 N. WEBB ROAD WICHITA, KS. 67206 316-684-9600	BDL DESIGN BY:	BDL DRAWN BY:	GJA CHECKED BY:
JUNE 2012 DATE	02014 JOB NO.	2 / 3 SHEET/OF	

I:\CML\02014\DWG\Prop\02014F\_3rd\_VAC.dwg 5/17/2012 8:35:28 AM CCT