

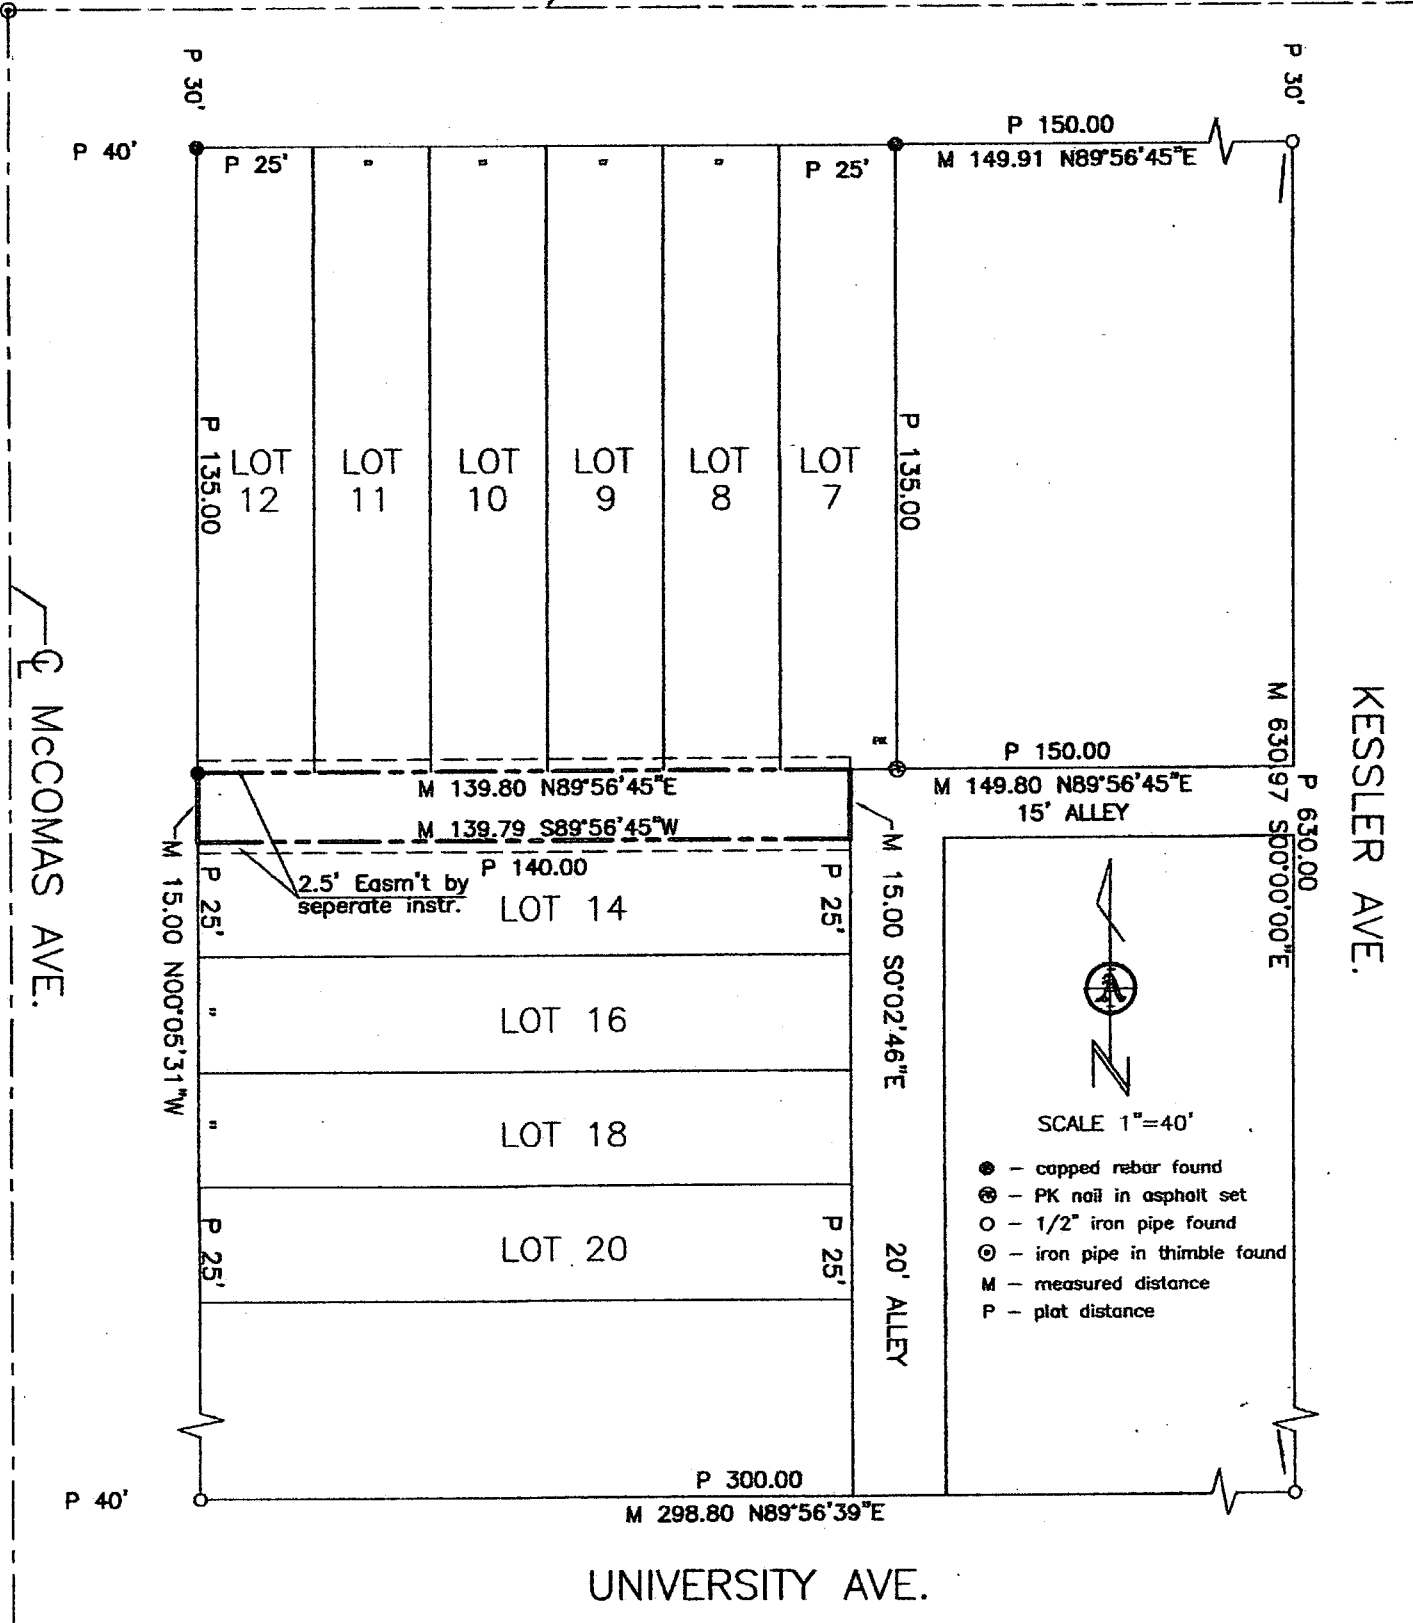
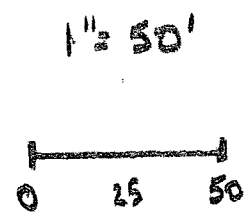


MAPLE AVE.

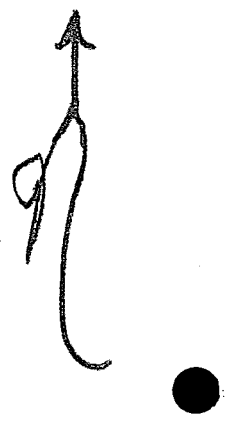

MAPLE AVE SITE PLAN

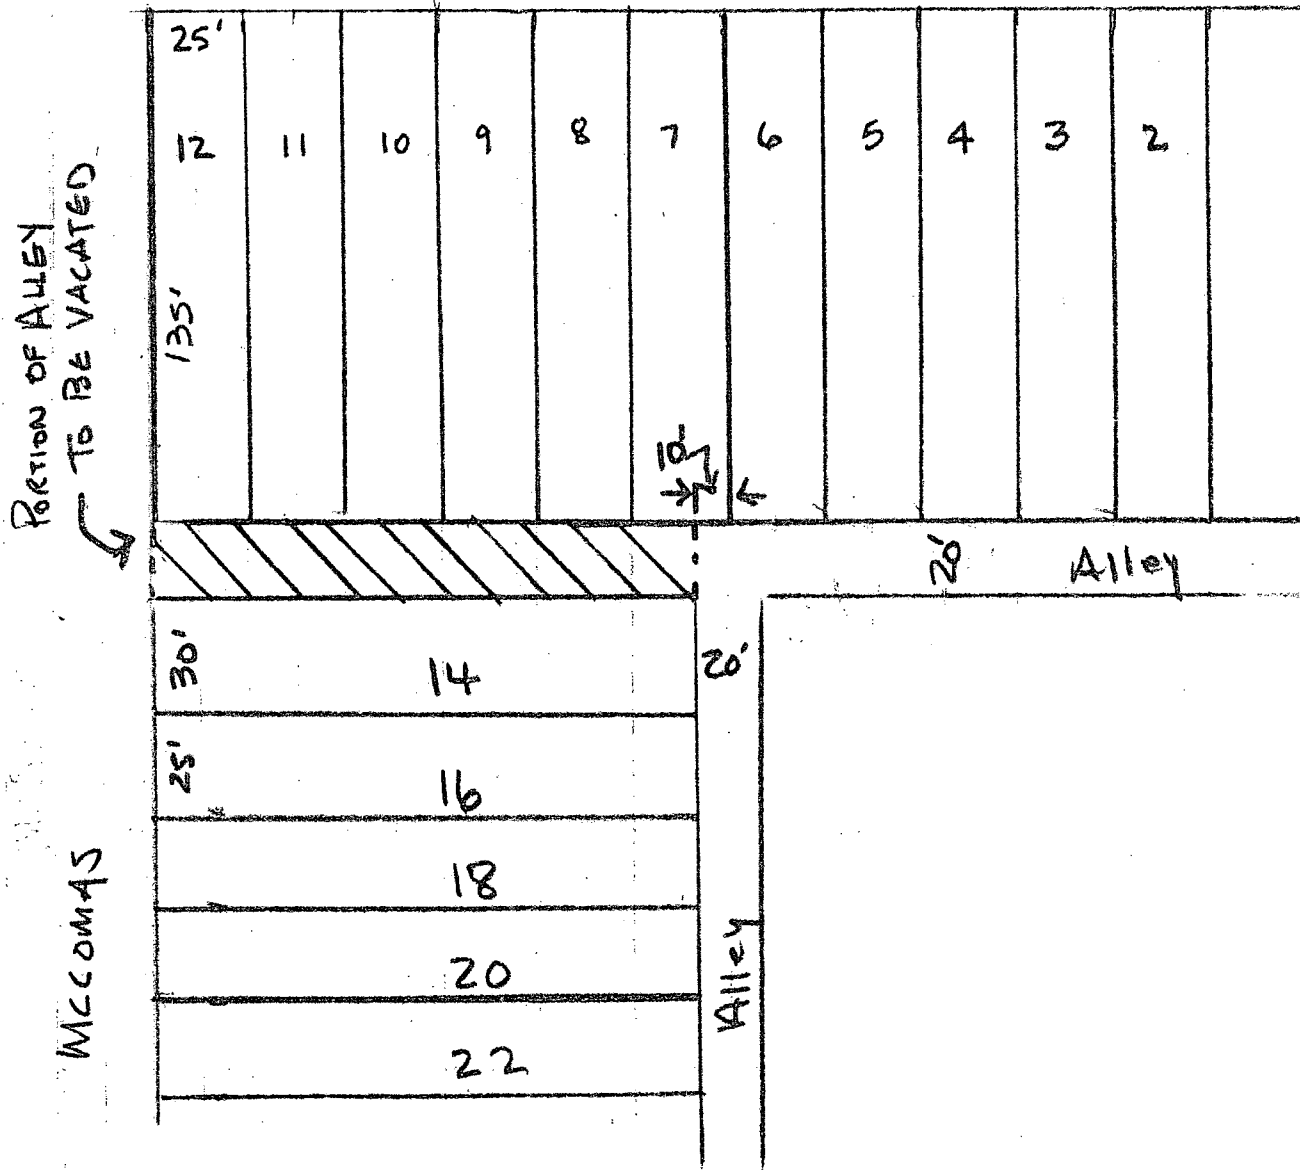

REQUEST TO VACATE ALLEY
MARK SR LLC

12-3-12