


SOUTH FIREFLY STREET

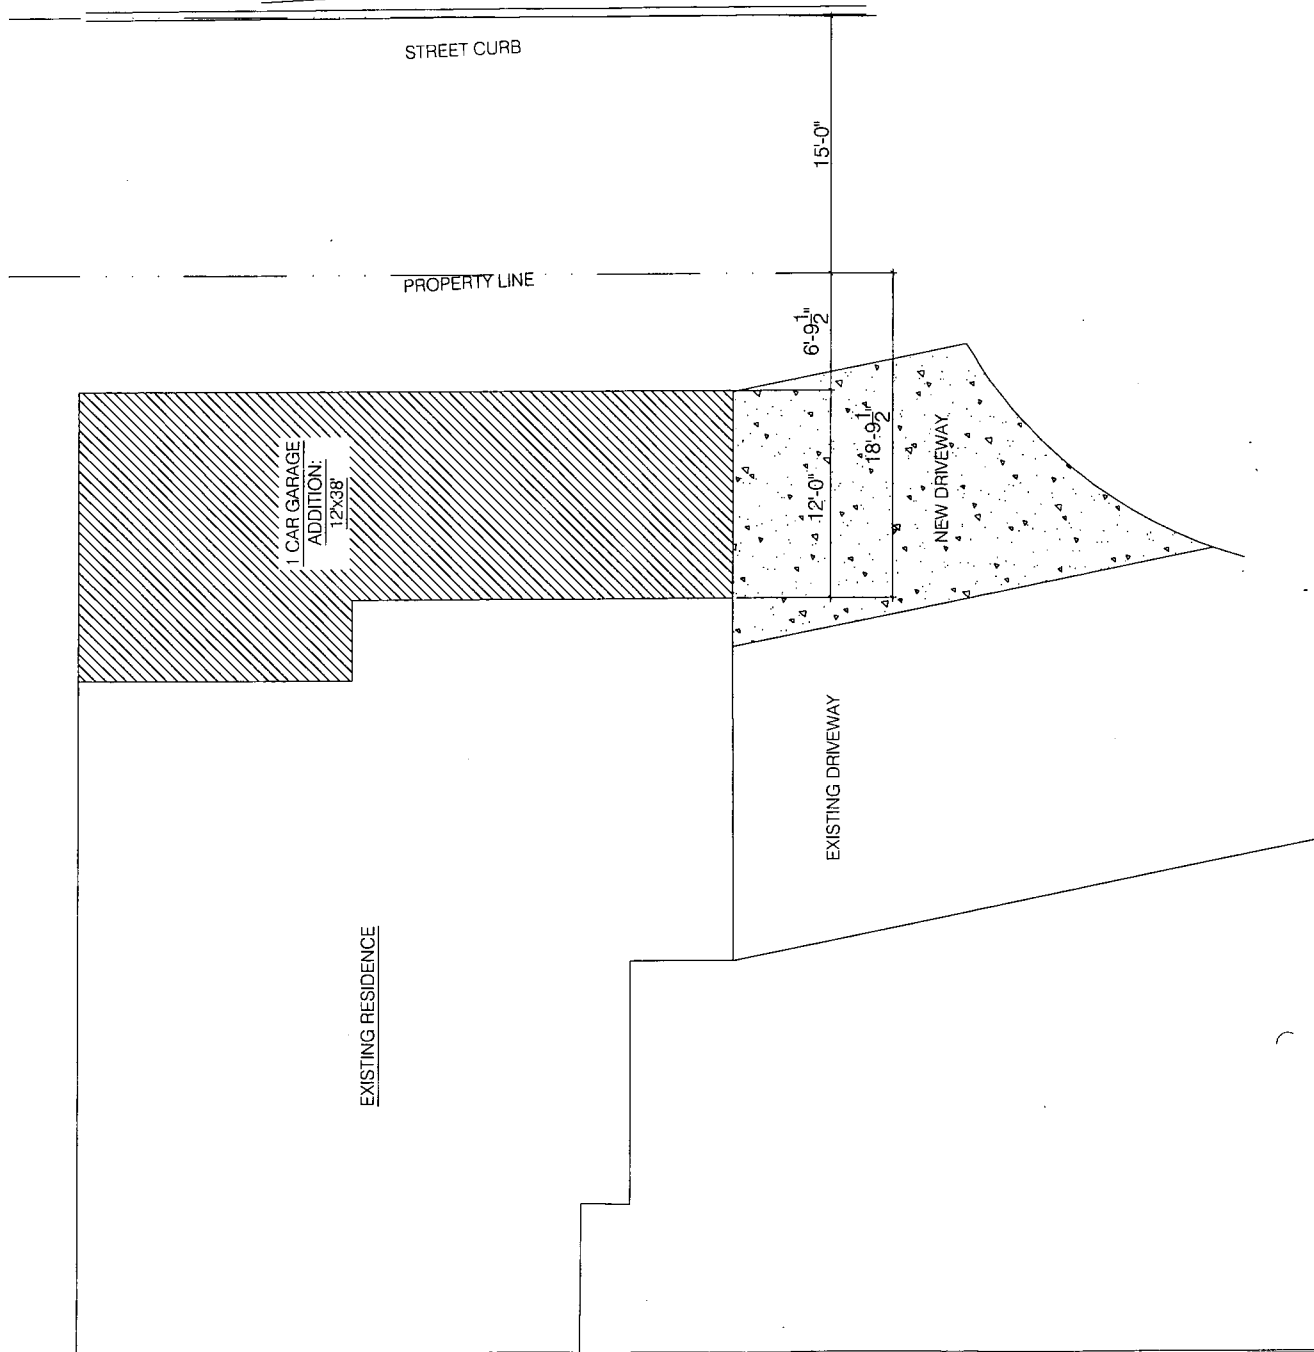


SINGLE CAR GARAGE ADDITION PLAN SHEET

DRAWN FOR:
ADAM HENNING

1


329 FIREFLY CT. WICHITA, KS 3/32" = 1'-0"

18'-5" - 12'

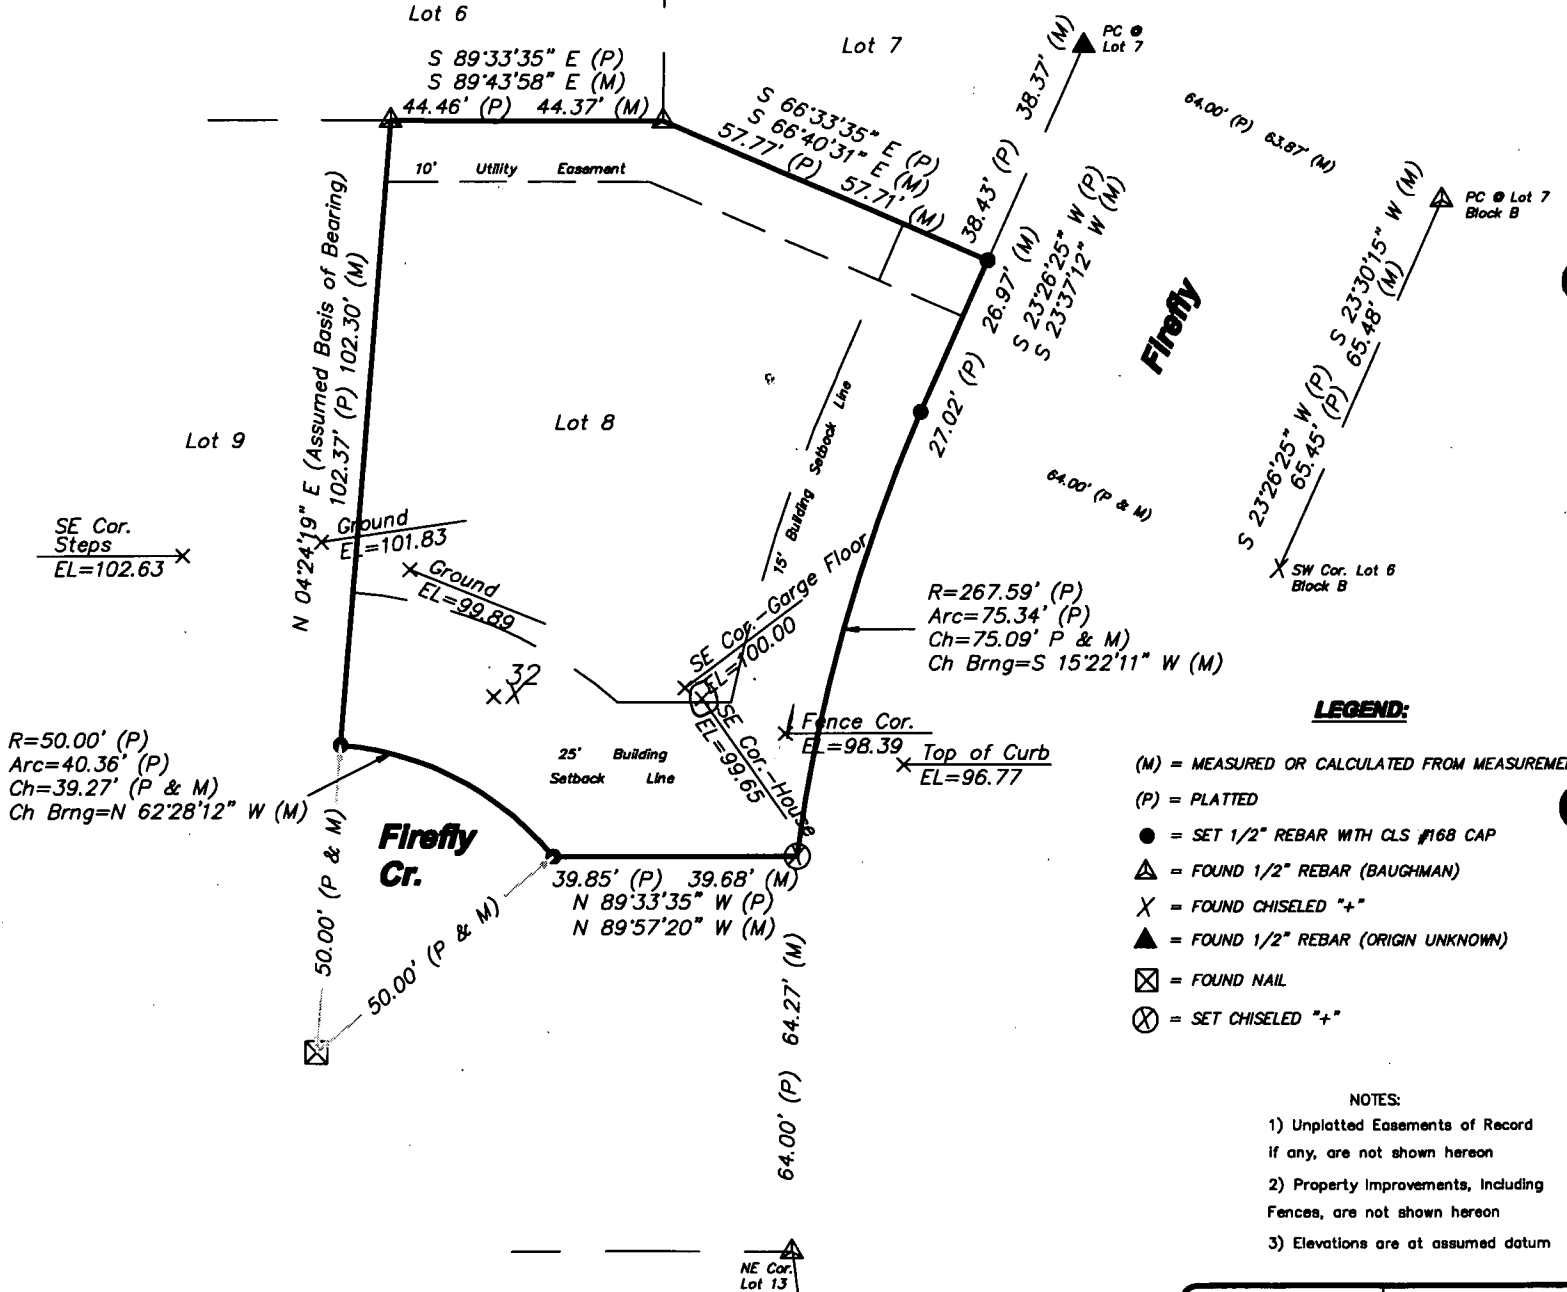

- LEGEND:**
- (M) = MEASURED OR CALCULATED FROM MEASUREMENT
 - (P) = PLATTED
 - = SET 1/2" REBAR WITH CLS #168 CAP
 - ▲ = FOUND 1/2" REBAR (BAUGHMAN)
 - X = FOUND CHISELED "+"
 - ▲ = FOUND 1/2" REBAR (ORIGIN UNKNOWN)
 - ⊠ = FOUND NAIL
 - ⊗ = SET CHISELED "+"

- NOTES:**
- 1) Unplatted Easements of Record If any, are not shown hereon
 - 2) Property Improvements, Including Fences, are not shown hereon
 - 3) Elevations are at assumed datum

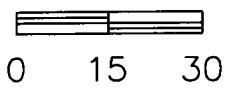

Dwn. By: AMB	Aprvd. By: CRA
Dwg. No. A12507	Scale: 1" = 30'