



SITE PLAN

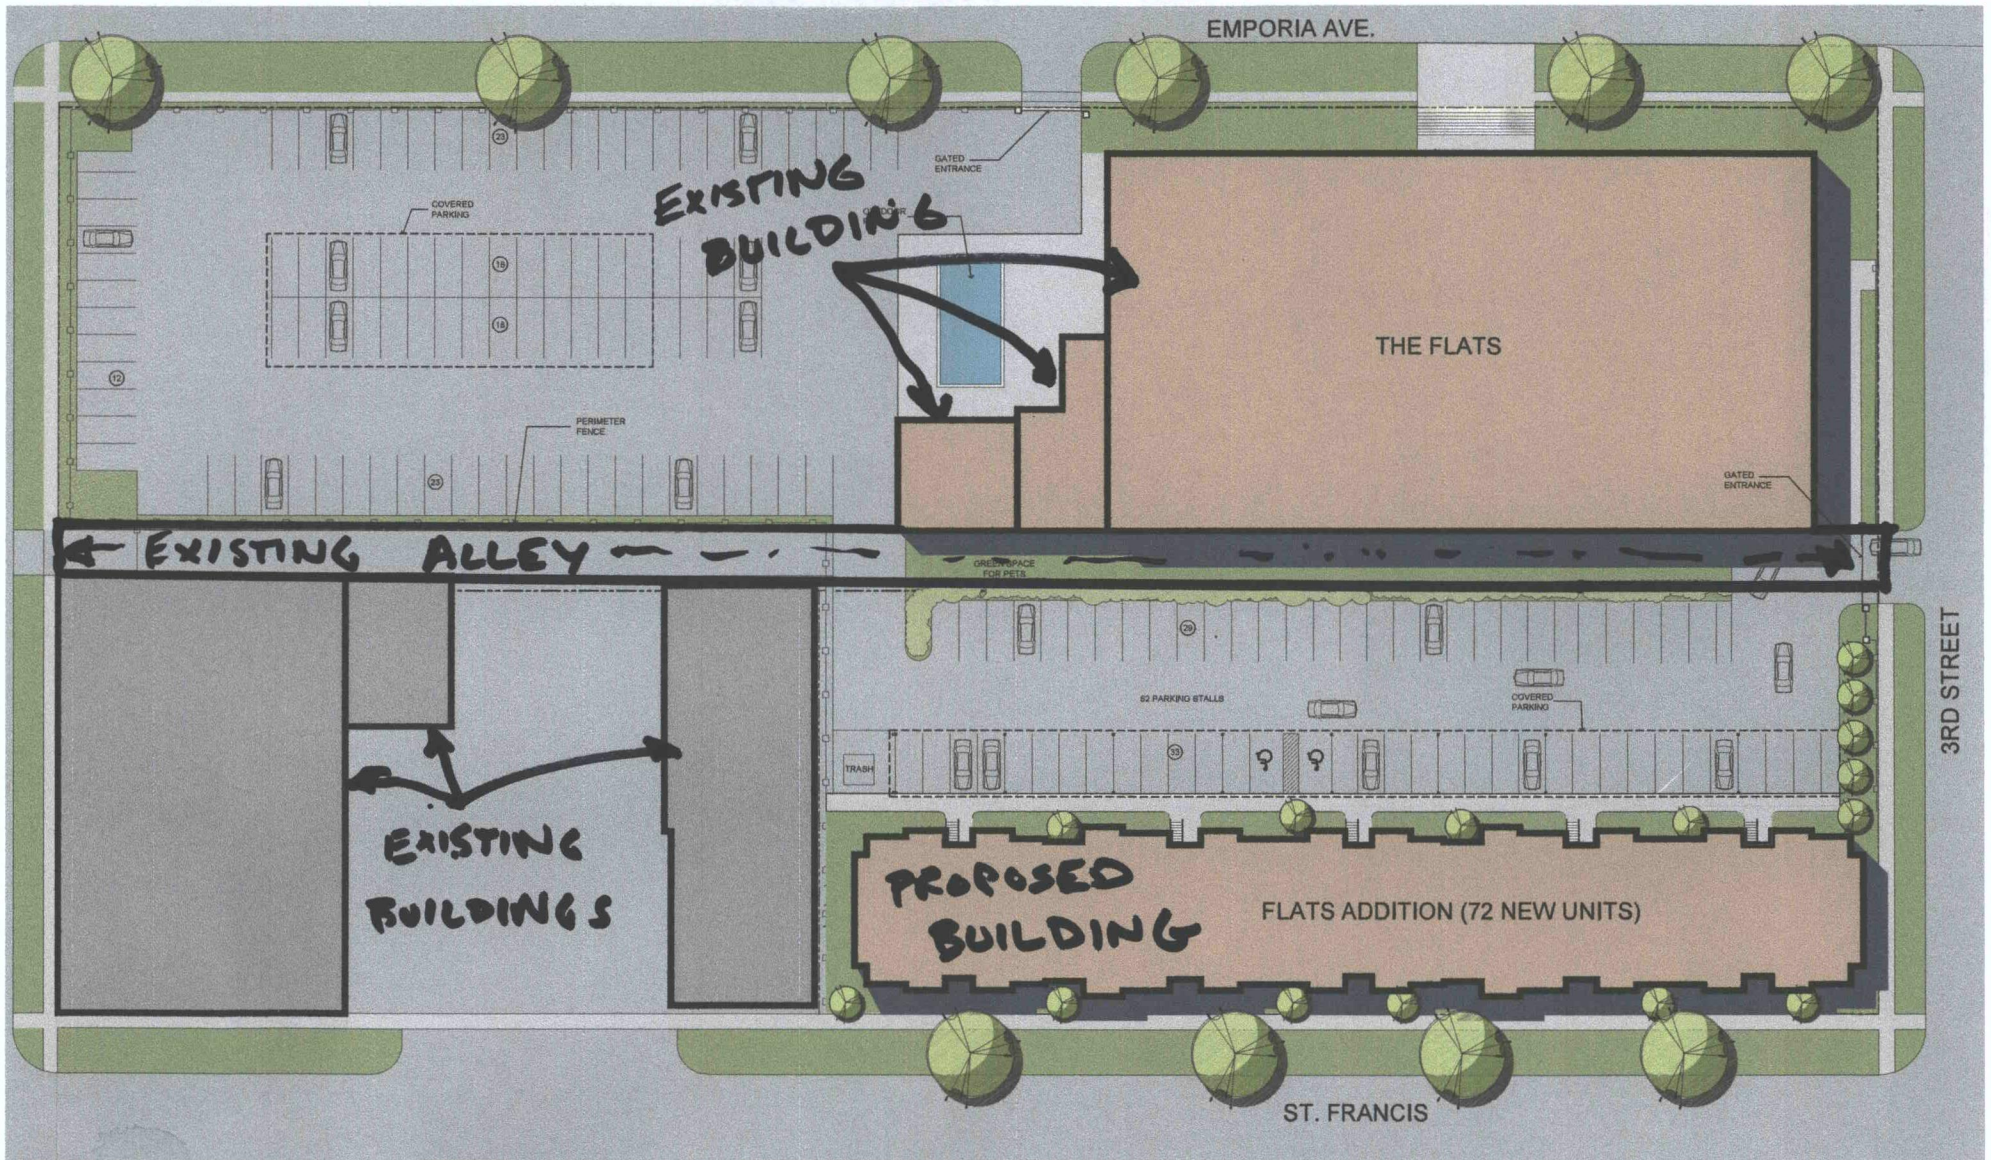

SPANGENBERG PHILLIPS TICE
ARCHITECTURE
 121 N. Mead Ste 201 Wichita KS 67202
 T 316.267.4002 F 316.267.1509
 www.sptarchitecture.com

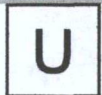

J. Van Sickle & Company
 151 N. Rock Island, Suite 1C
 Wichita, Kansas 67202
 UNITAS

VOC 2015-19

THIRD STREET APARTMENTS
EXPANSION OF FLATS-324
APARTMENTS

30APR15