




MAIN FLOOR

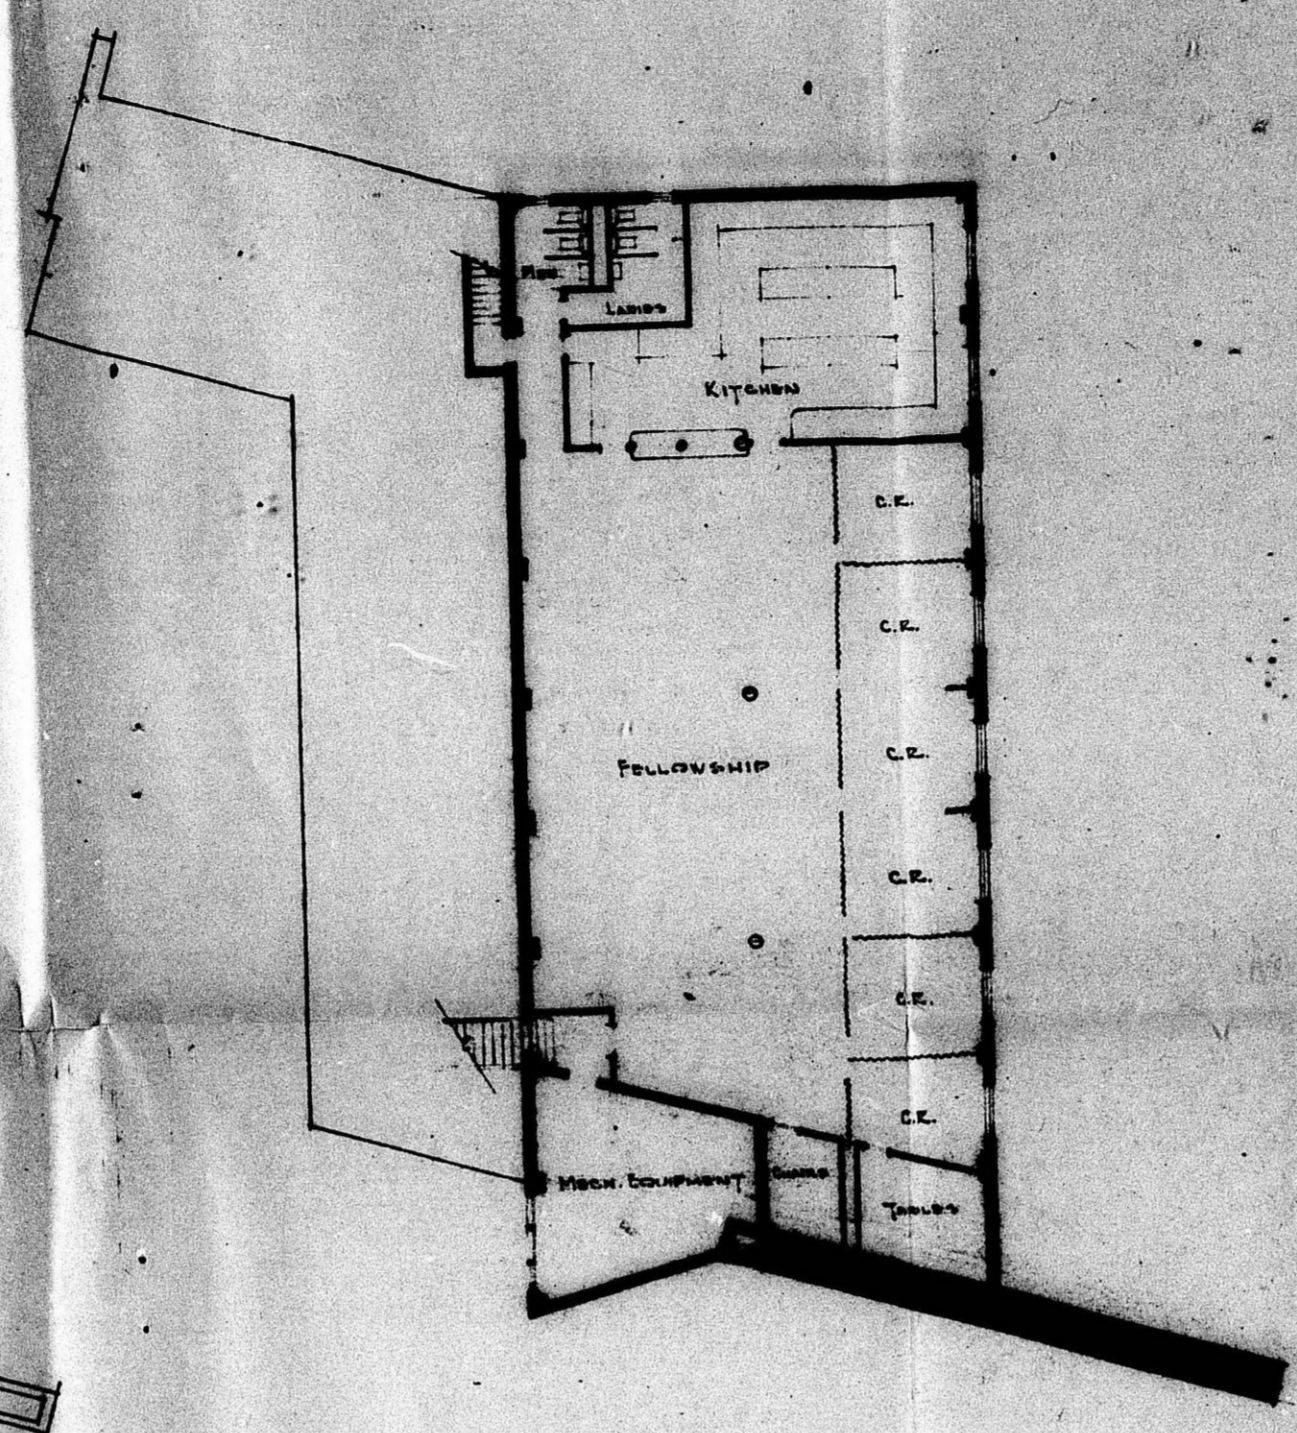


BASEMENT

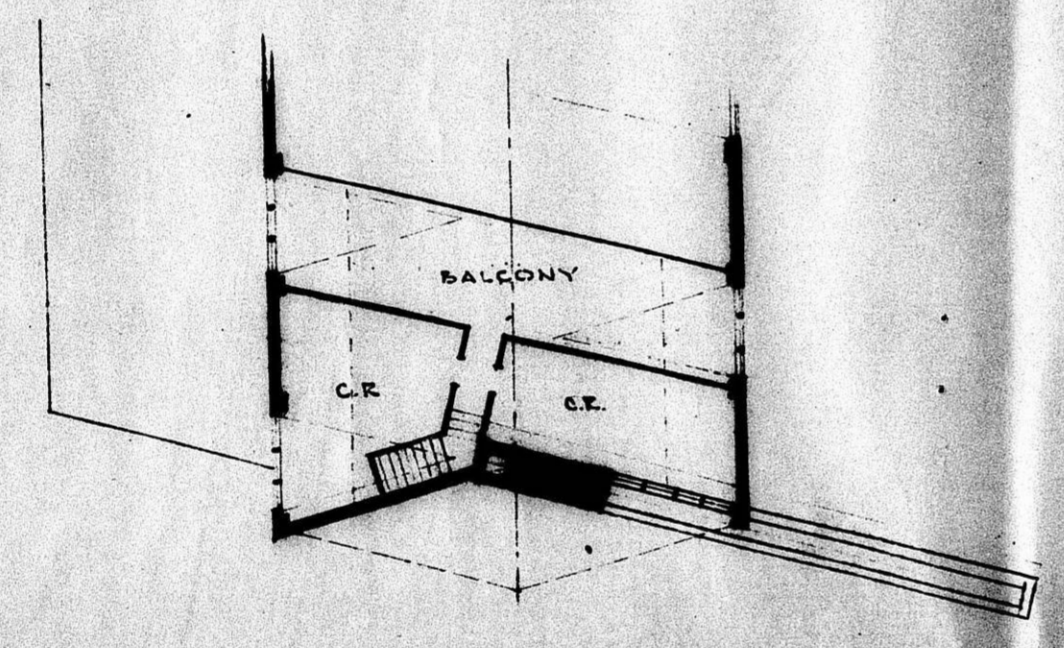


SECOND FLOOR

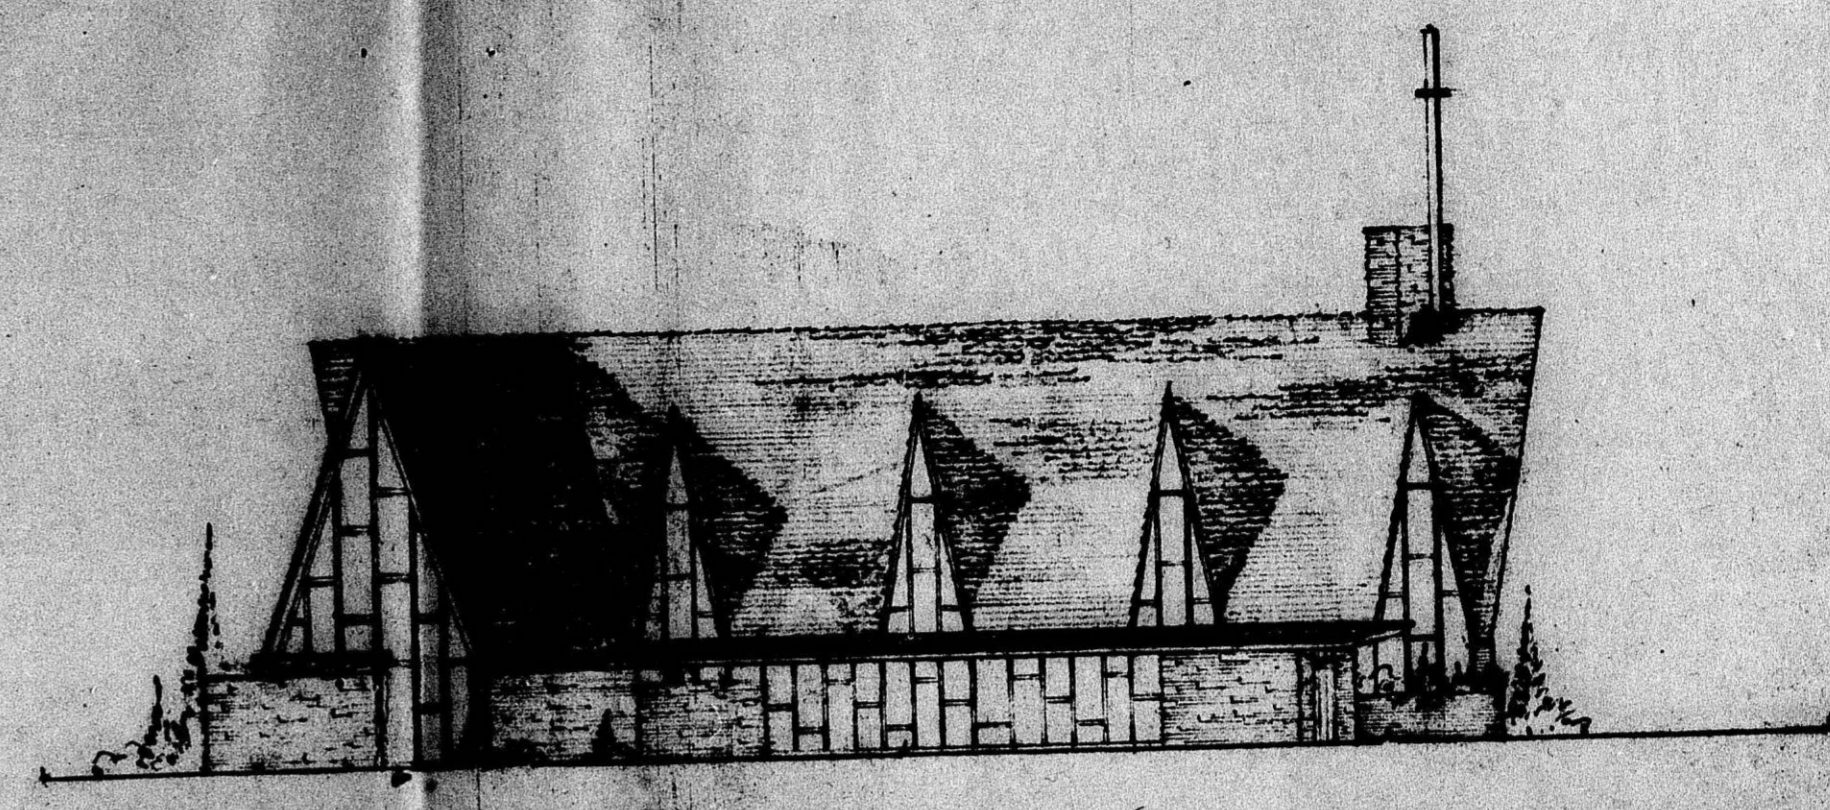


WEST ELEVATION

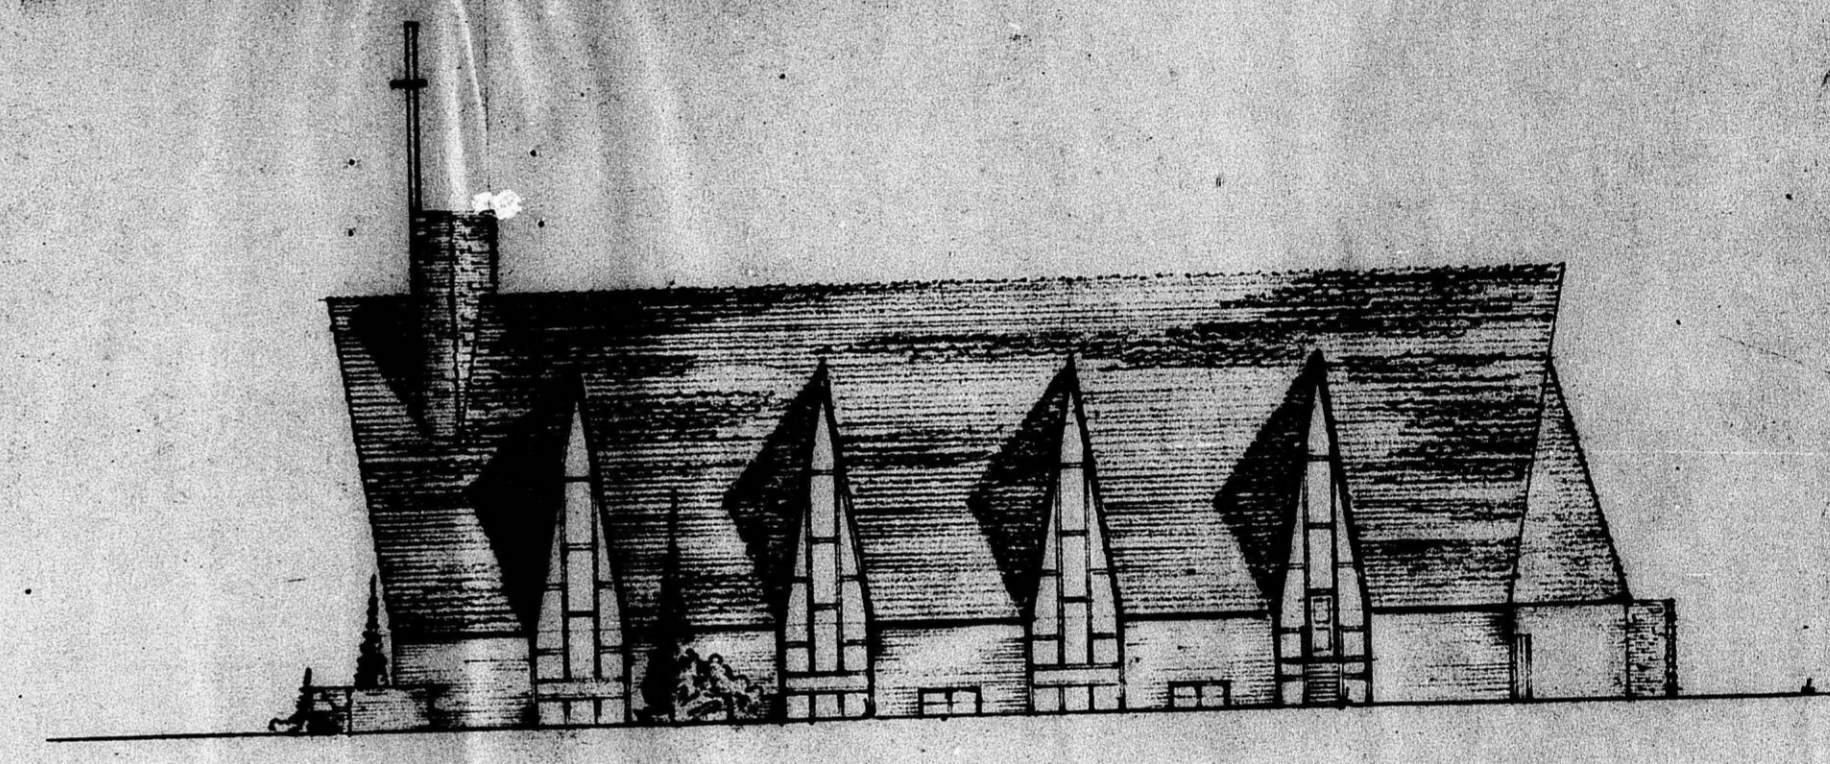

SOUTH ELEVATION

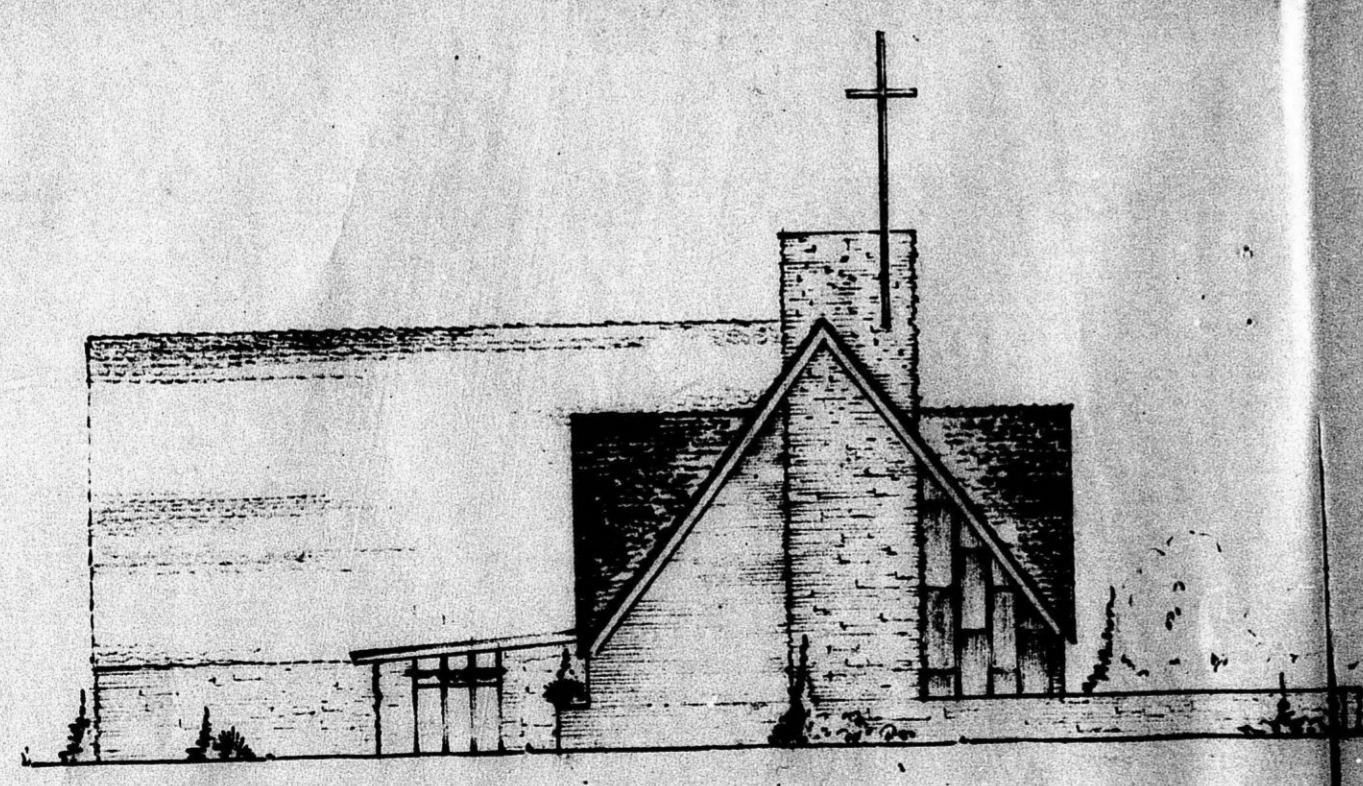

WEST ELEVATION

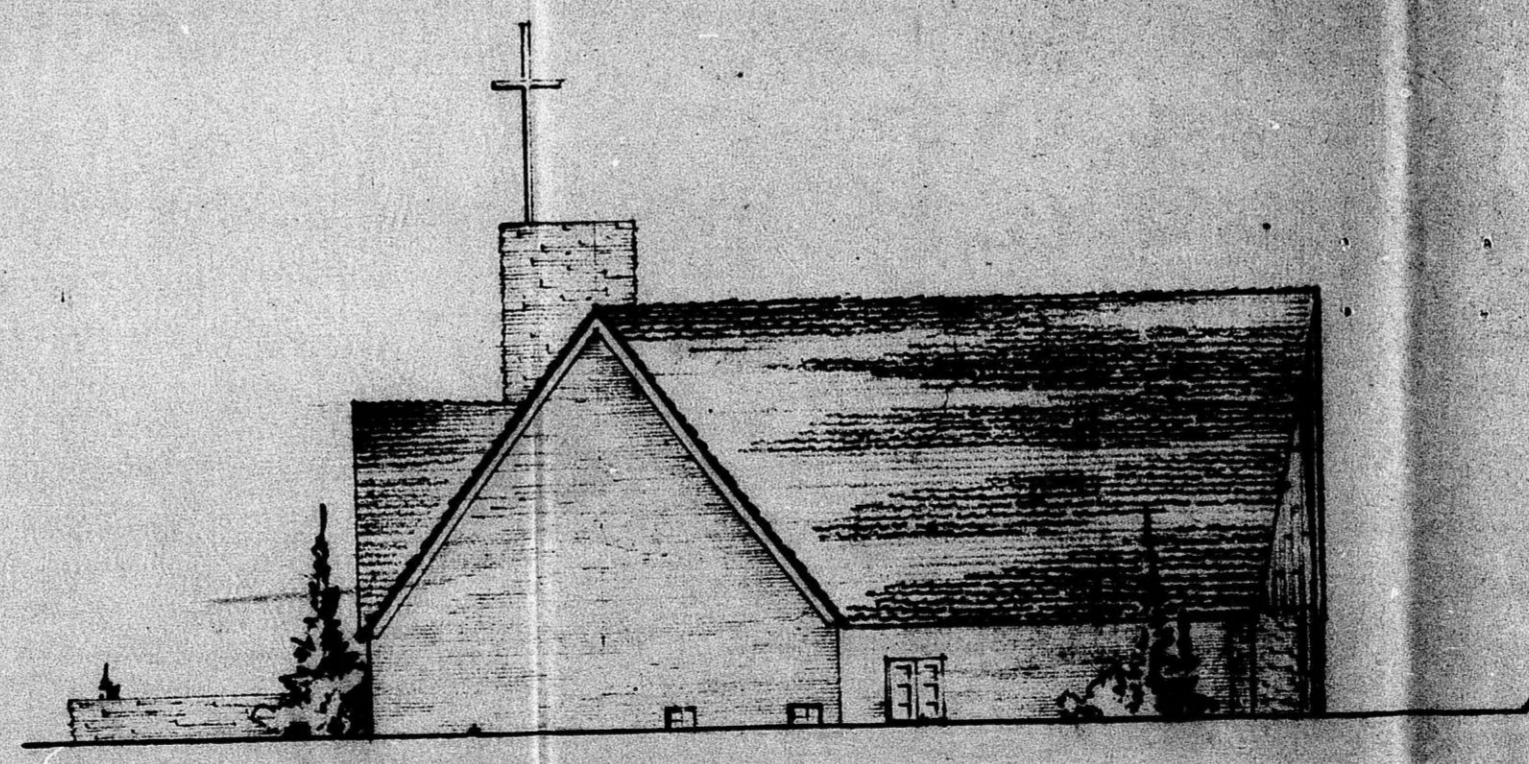

PRELIMINARY PLANS FOR
UNITY CENTER

REGINALD A. GRIFFIN
ARCHITECT - ENGINEER
WICHITA, KANSAS

8-53

FILED FROM THE BEST
AVAILABLE COPY