


A MOTOR HOTEL  
 WICHITA, KANSAS  
 OWNER  
 HOMER R. MOSLEY

WARREN A MILLER  
 ASSOCIATES  
 ARCHITECTS  
 PLAT PLAN

UNITS  
 4  
 SHEET  
 NUMBER  
**20**  
 17-60

LOTS 5-7-9-11  
 AND LOTS 13-15-17-19  
 ON TORREKA AVENUE  
 ORME Y PHILLIPS ADDITION  
 WICHITA, KANSAS

PLAT PLAN  
 Scale: 1" = 20'

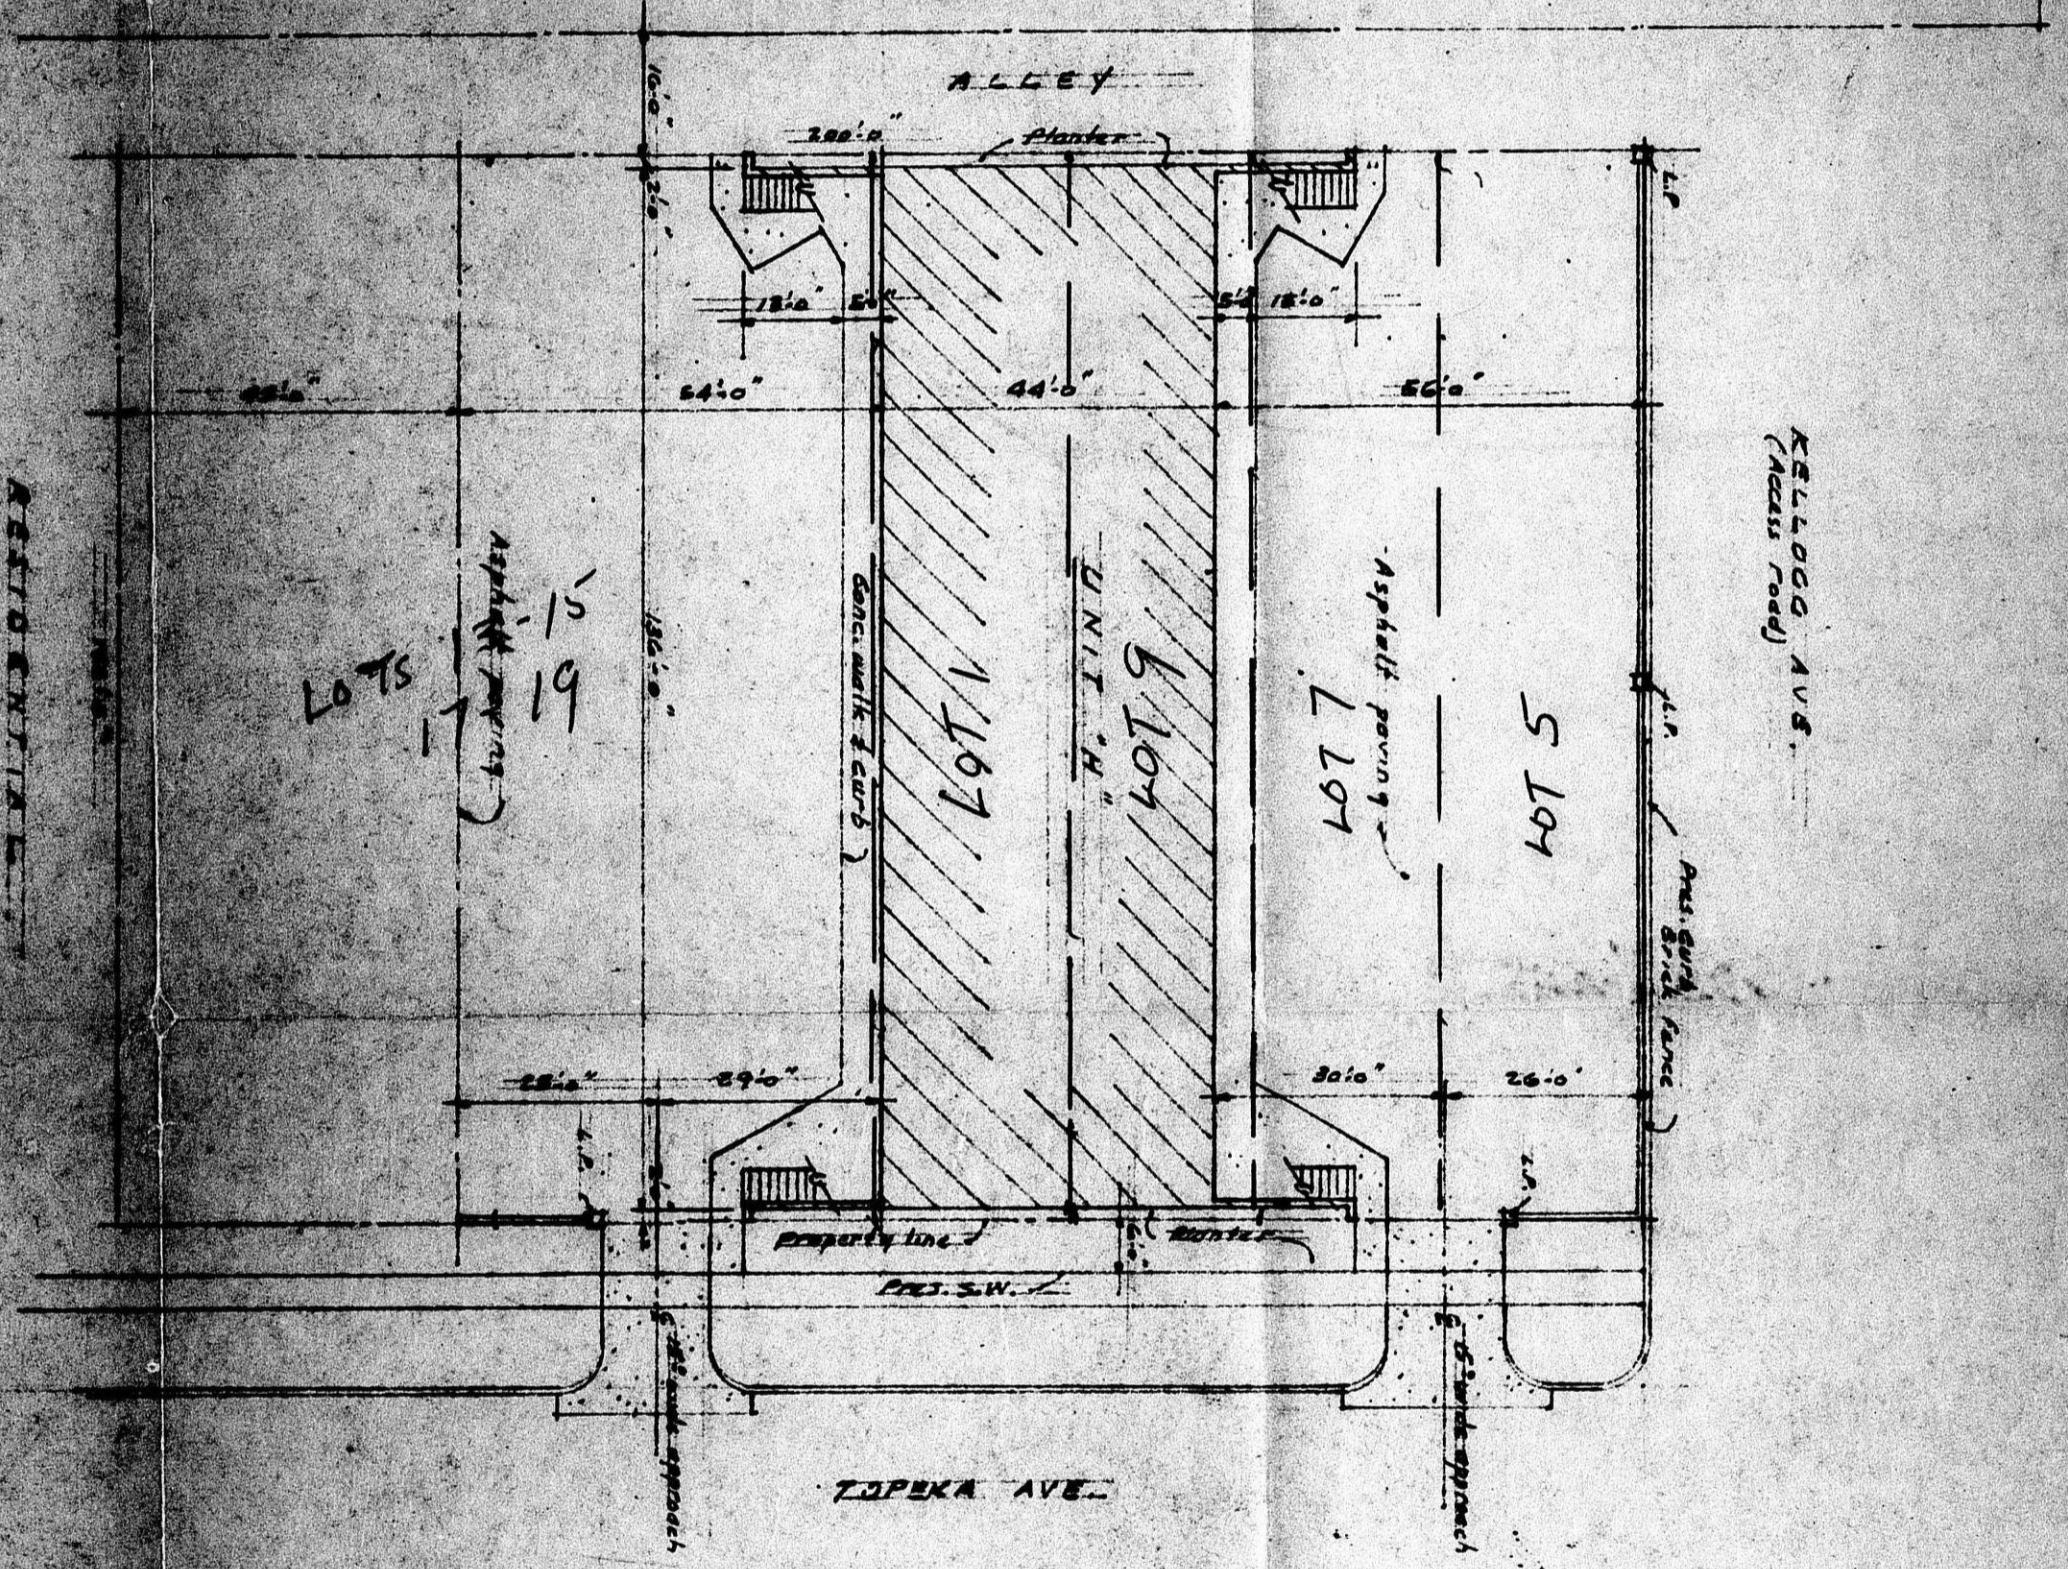

FILMED FROM THE BEST  
 AVAILABLE COPY